



LOCATION PLAN (1:1250)

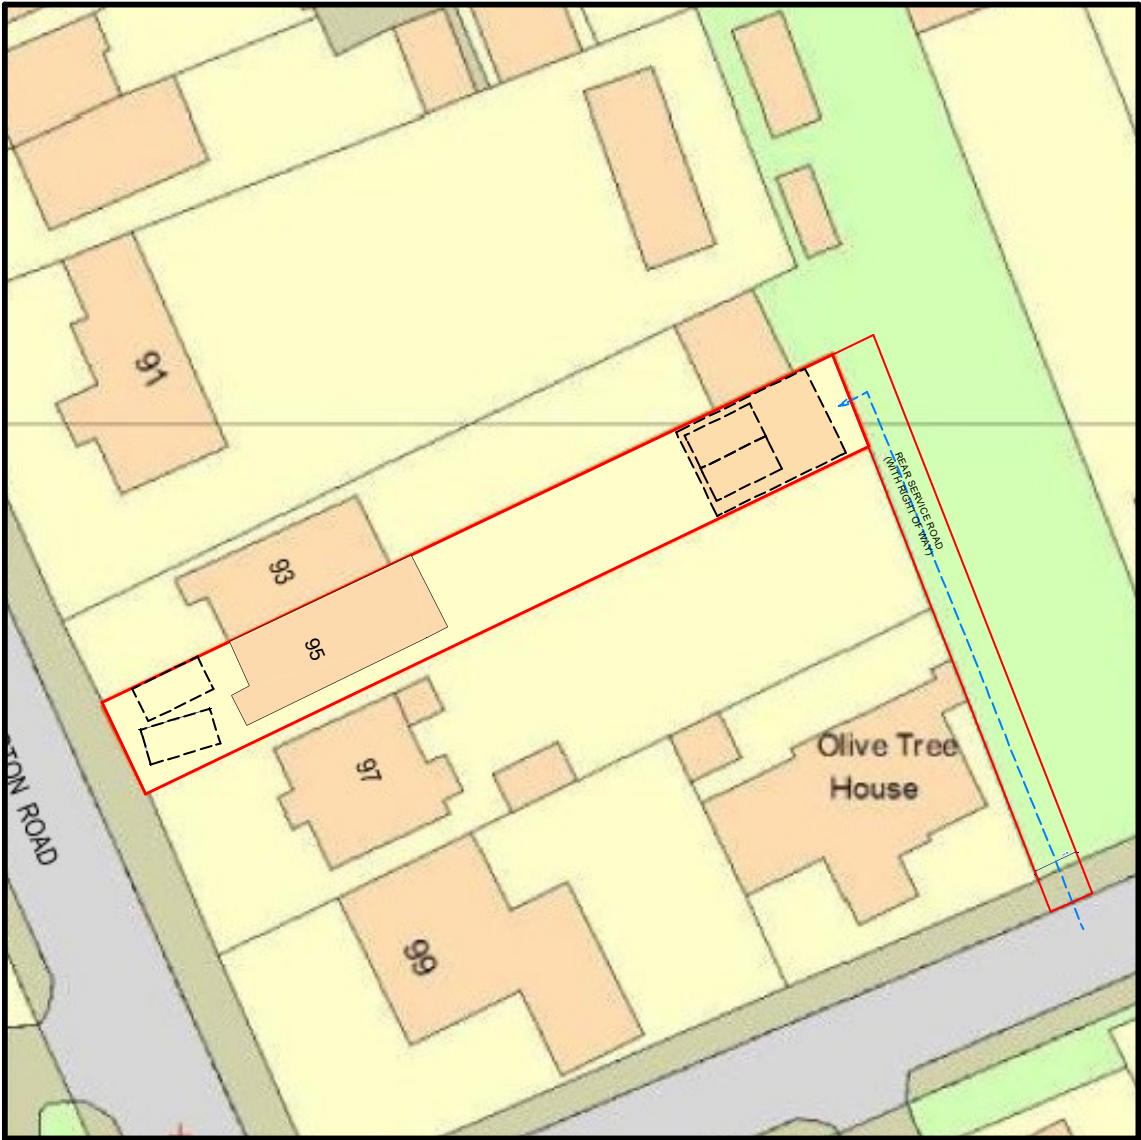

SITE PLAN (1:500)

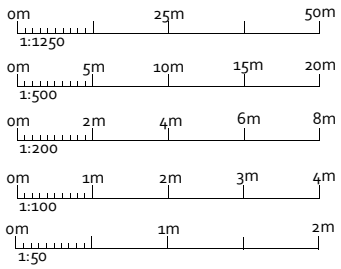

LOCATION PLAN
&
SITE PLAN

AMENDMENTS	DATE:	REV.
------------	-------	------

Dimensions, area and levels where given are only approximate and subject to site survey. All dimensions are to be checked onsite. Figured dimensions only are to be taken from this drawings. This drawing is to be read in conjunction with all relevant consultants and for specialists drawings / documents and any discrepancy or variations are to be notified to the designer before the affects works commences. This drawing is the intellectual property of OPS Chartered Surveyors and must not be copied, reproduced, modified or distributed without the author's consent.

OPS Chartered Surveyors

17 Garvin Avenue | Beaconsfield | Bucks | HP91RD
info@ops-surveyors.co.uk
www.ops-surveyors.co.uk
Tel: 07881457903



ADDRESS:
95 Harlington Road, Uxbridge, UB8 3HZ

CLIENT:
Mr Jas Hayer

DRAWING:
FOR PLANNING ONLY
PROPOSAL: CONVERSION OF C3
DWELLING TO 6B8P SG HMO

DRAWN: SC	DRAWING NUMBER	REV.
SCALE: AS SHOWN	2022-95HR-FP-1	1.0B
DATE: 06/11/2022	SHEET: # 1 / 5	