

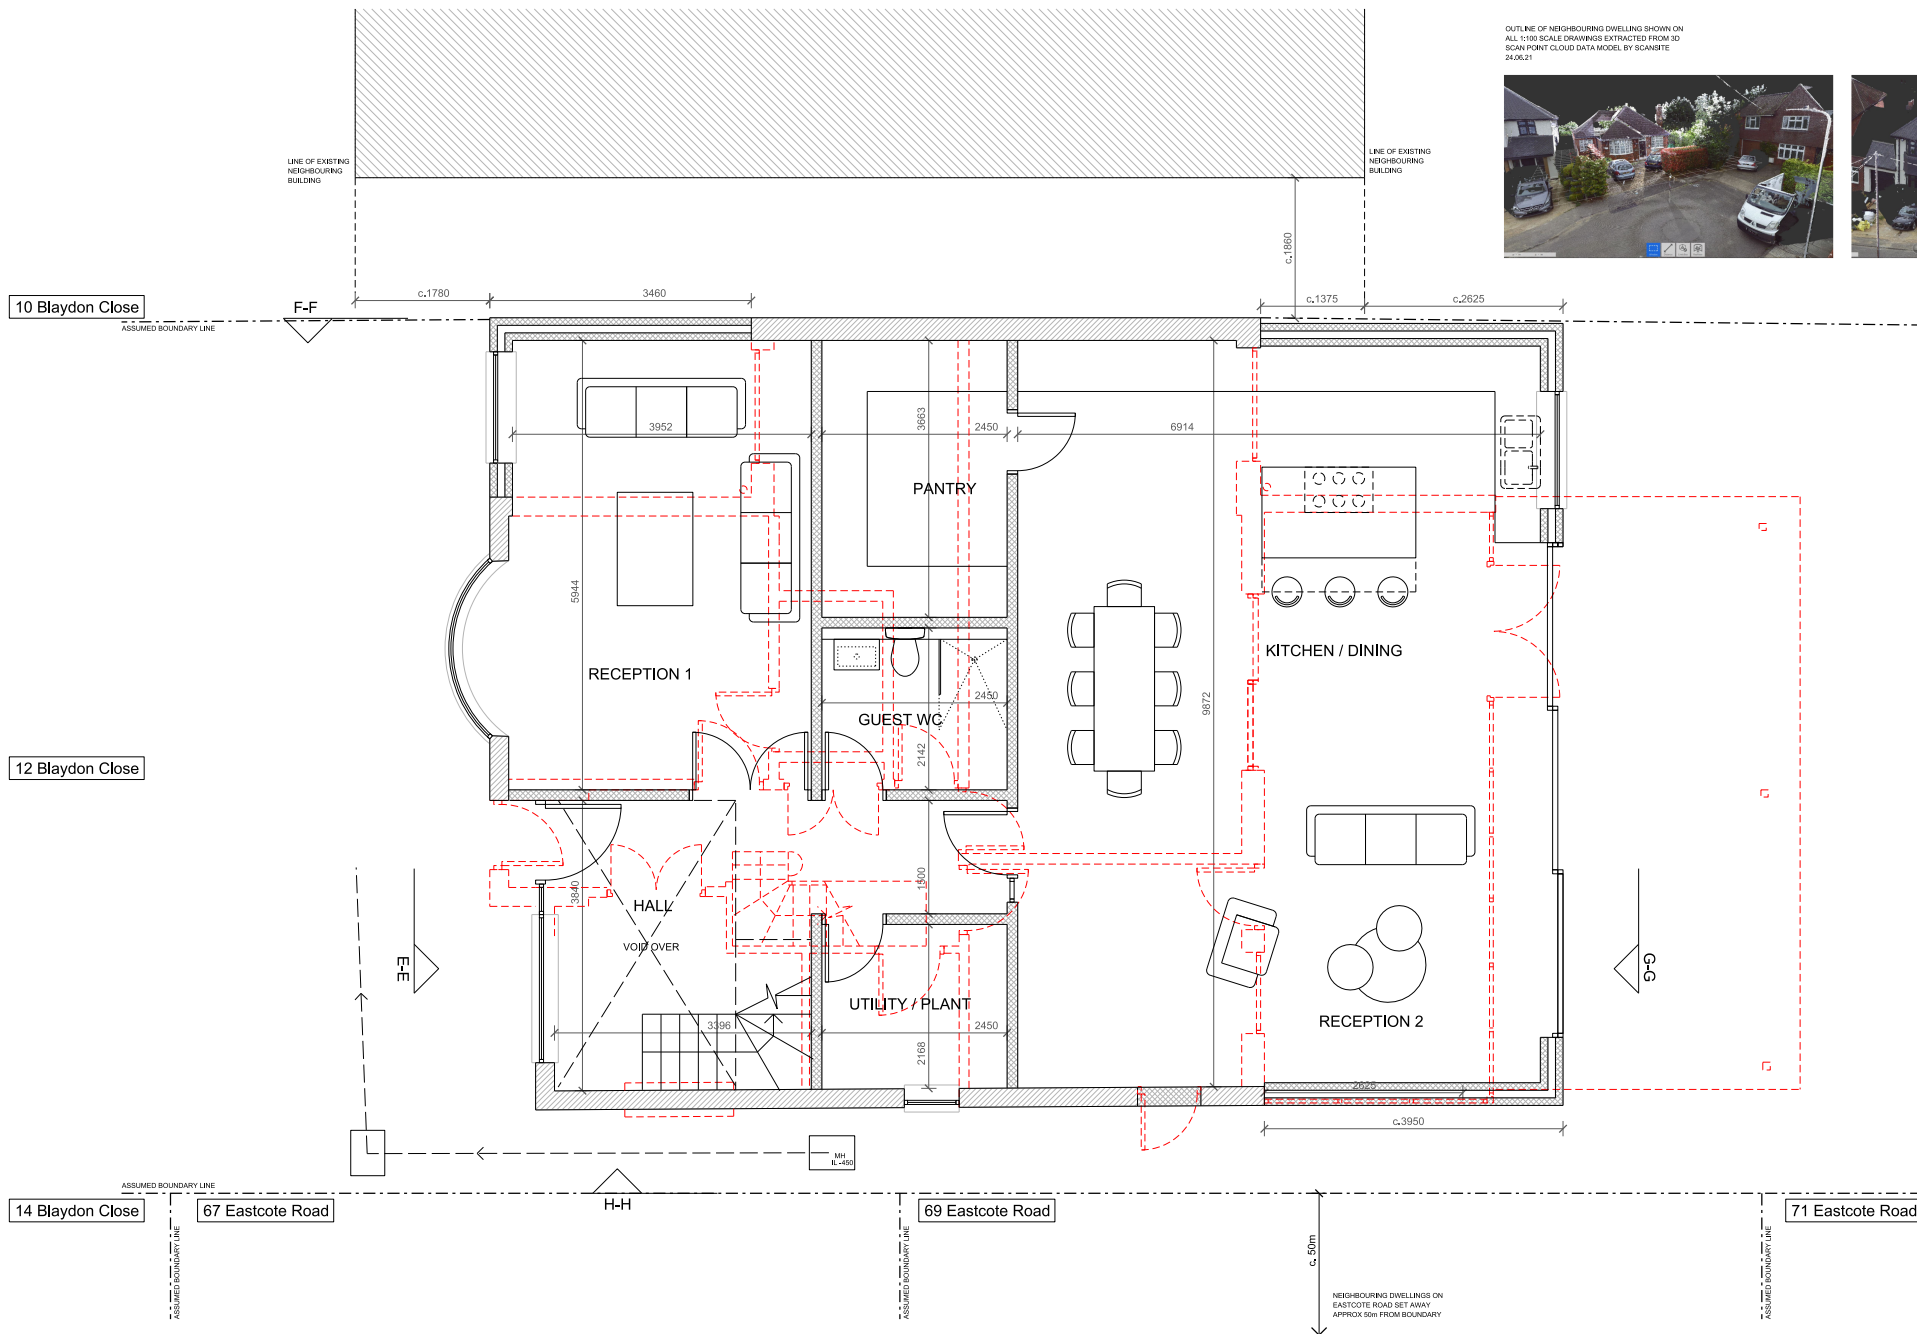


OUTLINE OF NEIGHBOURING DWELLING SHOWN ON ALL 1:100 SCALE DRAWINGS EXTRACTED FROM 3D SCAN POINT CLOUD DATA MODEL BY SCANSITE 28/06/21

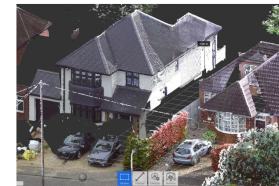

MAGNOLIA TREE REF: T5
SEE TREVOR HEAPS
ARBORENTURAL REPORT

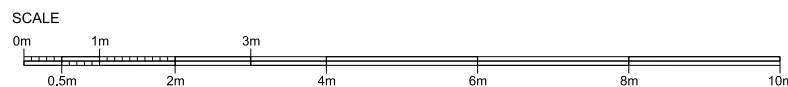

Revision	Date
A	16/04/22
B	13/05/22

Notes:
DENOTES NEIGHBOURING PROPERTY
DENOTES EXISTING WALLS
DENOTES PROPOSED DEMOLITIONS
DENOTES NEW WALLS
DRAWINGS REFERRED TO LOCAL AUTHORITY COMMENTS
DESIGN DEVELOPMENT

THIS DRAWING AND THE INFORMATION CONTAINED THEREIN IS THE PROPERTY OF SH CONSULTING LTD AND MAY NOT BE REPRODUCED WITHOUT PERMISSION.
ALL DIMENSIONS, LEVELS, SLOPES, POSITIONS AND LOCATIONS OF PARTS/LINE ARE INDICATED ON DRAWINGS ARE TO BE VERIFIED ON SITE PRIOR TO ENGAGING WORK. ANY DISCREPANCIES MUST BE REPORTED TO THE DESIGN SURVEYOR ENGINEER OR RESPONSIBLE PERSONS IMMEDIATELY.

Client:	MIADA CONSULTING		
Project:	12 BLAYDON CLOSE, RUISLIP, HA4 8AD		
Drawing title:	PROPOSED GROUND FLOOR PLAN		
Drawing no.	Scale	Revision	Date
12BC-102	1:50@A2 / 1:100@A4	B	08.21