


OUTLINE OF NEIGHBOURING DWELLING SHOWN ON
ALL 1:100 SCALE DRAWINGS EXTRACTED FROM 3D
SCAN POINT CLOUD DATA MODEL BY SCANSITE
24.06.21

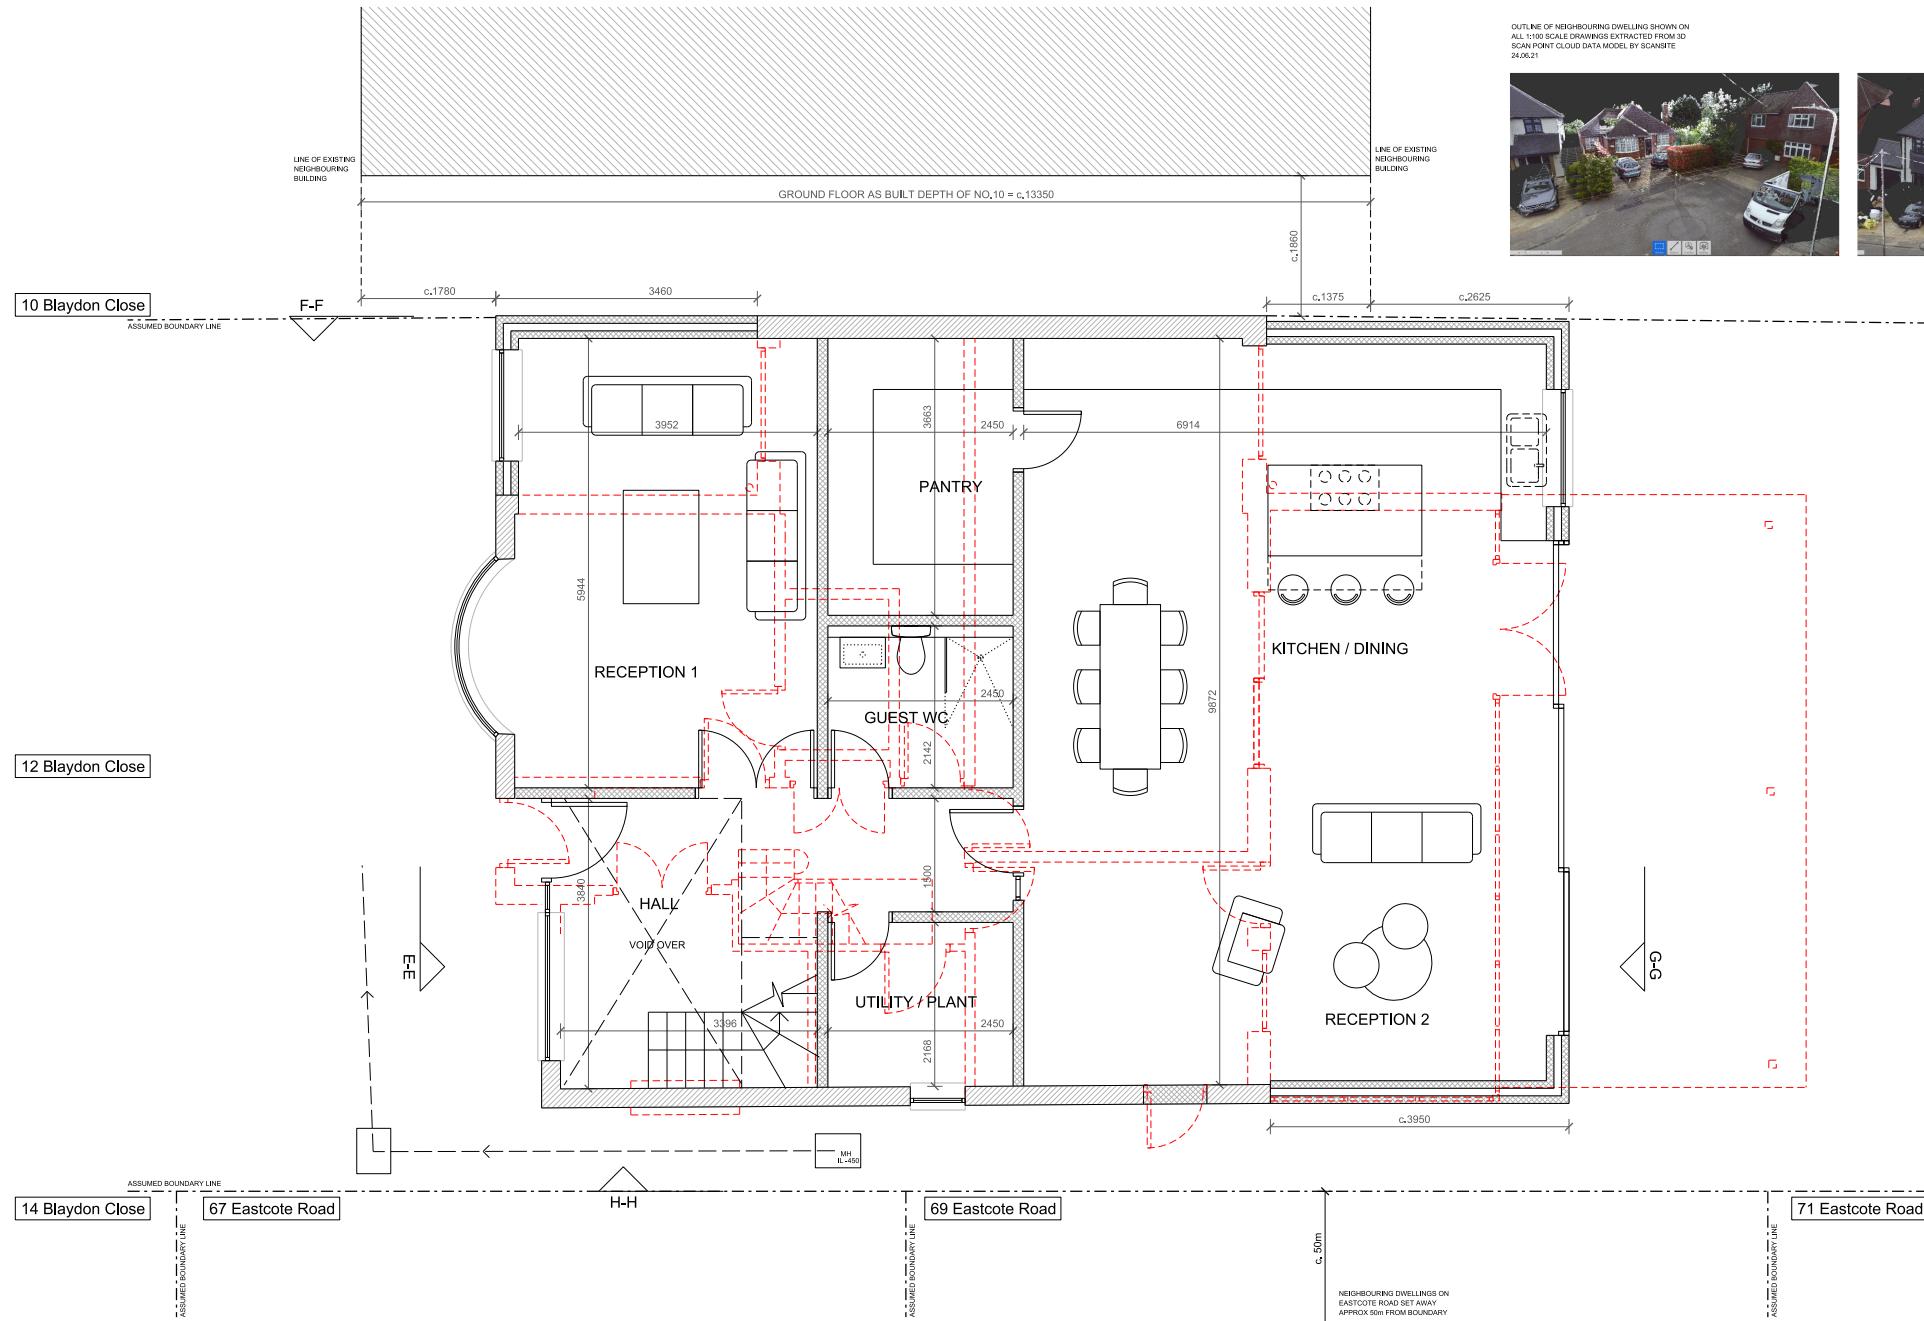

N

A horizontal scale bar diagram. At the top left, the word "SCALE" is written in capital letters. Below it, a horizontal line has tick marks every 0.5m. The first tick mark is labeled "0m" below the line. The second tick mark is labeled "0,5m" below the line. The third tick mark is labeled "1m" above the line. The fourth tick mark is labeled "2m" below the line. The fifth tick mark is labeled "3m" above the line. The sixth tick mark is labeled "4m" below the line. The seventh tick mark is labeled "6m" below the line. The eighth tick mark is labeled "8m" below the line. The line extends further to the right beyond the eighth tick mark.

Revision	Date	Notes:
		DENOTES NEIGHBOURING PROPERTY
		DENOTES EXISTING WALLS
		DENOTES PROPOSED DEMOLITIONS
		DENOTES NEW WALLS
A	08/04/22	DRAWINGS AMENDED TO LOCAL AUTHORITY COMMENTS
B	13/05/22	DESIGN DEVELOPMENT
C	30/09/22	DRAWINGS AMENDED TO LOCAL AUTHORITY COMMENTS

THE DRAWING AND THE INFORMATION CONTAINED THEREIN IS THE PROPERTY OF SHD CONSULTING LTD AND MAY NOT BE REPRODUCED WITHOUT PERMISSION.

ALL DIMENSIONS, LEVELS, SLOPES, POSITIONS AND OTHER DATA AND PARTICULARS AS INDICATED ON DRAWINGS ARE APPROXIMATE AND ARE NOT TO BE TAKEN AS WORKING DRAWINGS. THE DRAWINGS ARE THE PROPERTY OF SHD CONSULTING LTD AND NO PART OF THEM MAY BE REPRODUCED, COPIED OR DISSEMINATED WITHOUT THE WRITTEN CONSENT OF THE COMPANY OR RESPONSIBLE PERSON.

Client	MIADA CONSULTING		
Project	12 BLAYDON CLOSE, RUISLIP, HA4 8AD		
Drawing title	PROPOSED GROUND FLOOR PLAN		
Drawing no.	Scale	Revision	Date

111