



OUTLINE OF NEIGHBOURING DWELLING SHOWN ON ALL 1:100 SCALE DRAWINGS EXTRACTED FROM 3D SCAN POINT CLOUD DATA MODEL BY SCANSITE 24.06.21

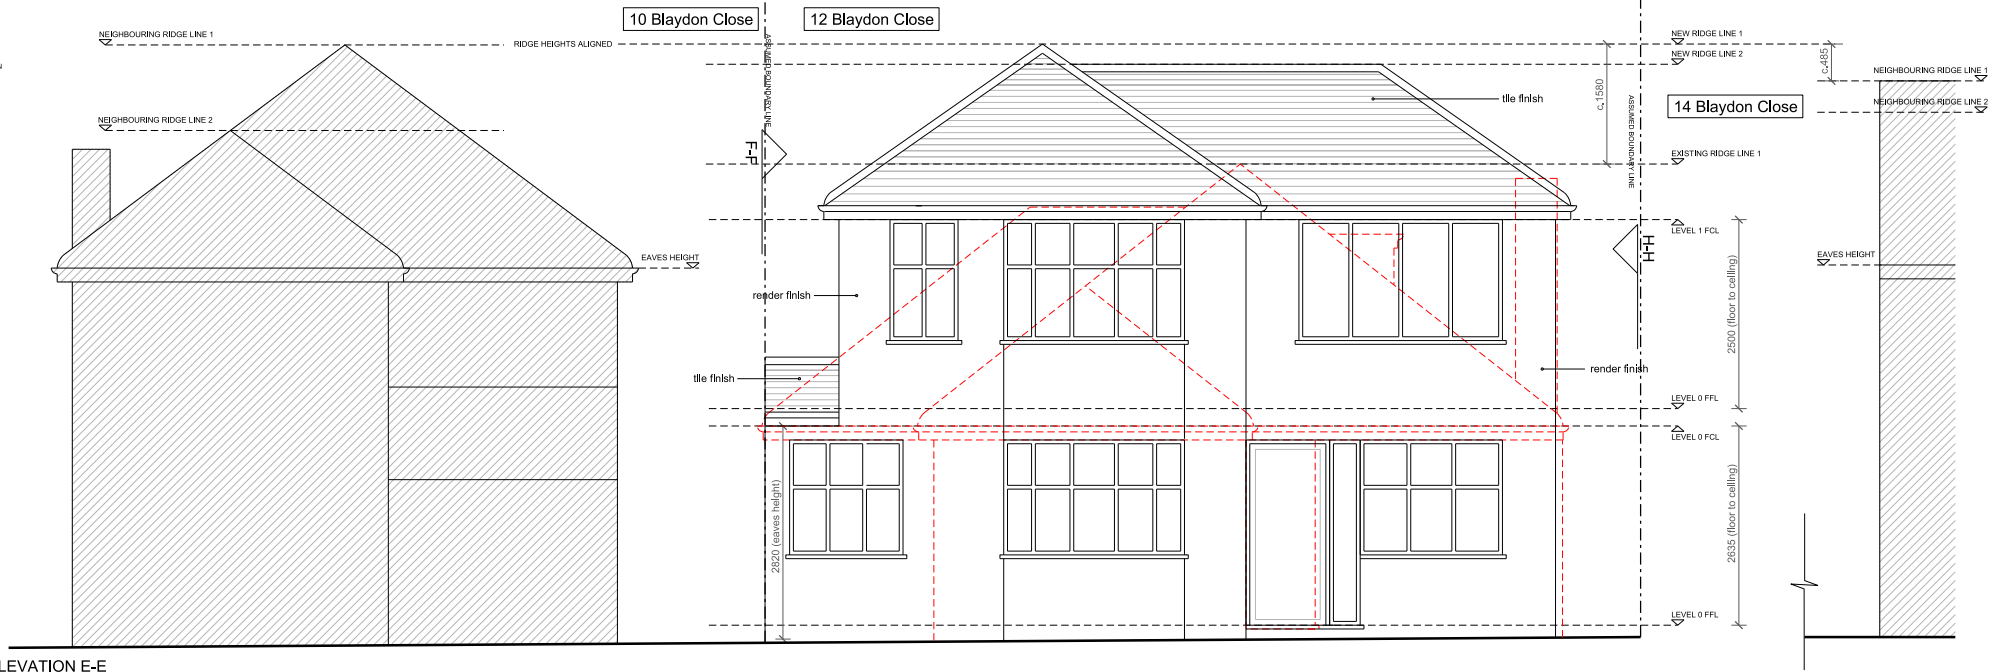


1. PROPOSED FRONT ELEVATION E-E

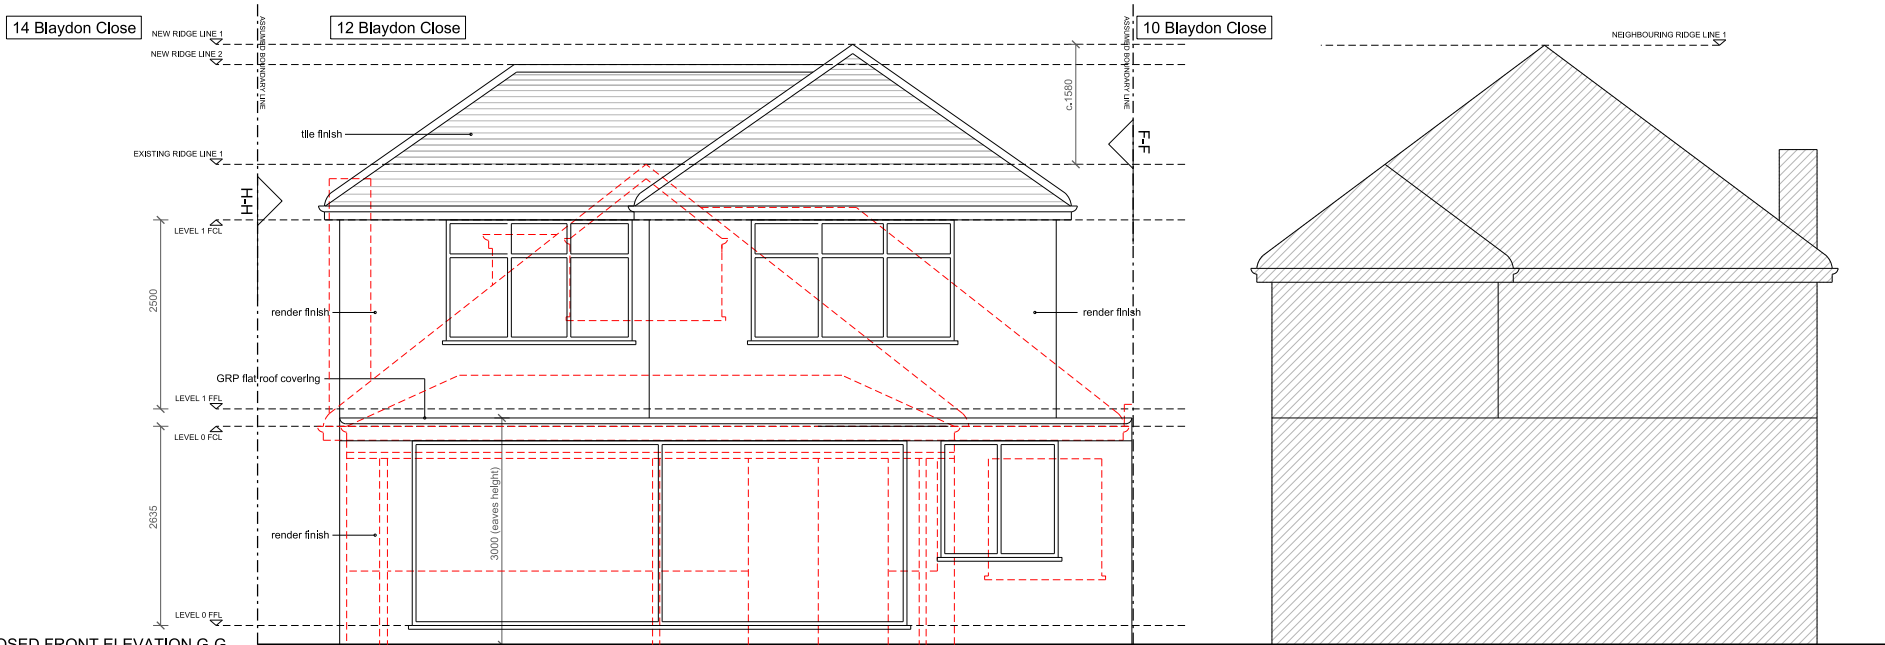

2. PROPOSED FRONT ELEVATION G-G

SCALE

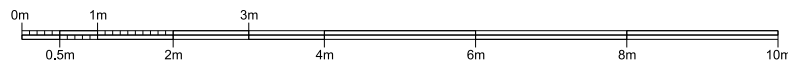

Revision	Date
A	16.04.22
B	13.05.22

Notes:
--- DENOTES NEIGHBOURING PROPERTY
--- DENOTES EXISTING WALLS
--- DENOTES PROPOSED DEMOLITIONS
--- DENOTES PROPOSED NEW WALLS
DRAWINGS AGREED TO LOCAL AUTHORITY COMMENTS
DESIGN DEVELOPMENT

THIS DRAWING AND THE INFORMATION CONTAINED THEREIN IS THE PROPERTY OF SH CONSULTING LTD AND MAY NOT BE REPRODUCED WITHOUT PERMISSION.
ALL DIMENSIONS, LEVELS, SLOPES, POSITIONS AND LOCATIONS OF PARTS ARE INDICATED ON DRAWINGS ARE TO BE VERIFIED ON SITE PRIOR TO ENGINEERING WORK. ANY DISCREPANCIES MUST BE REPORTED TO THE DESIGN SURVEYOR ENGINEER OR RESPONSIBLE PERSONS IMMEDIATELY.

Client:	MIADA CONSULTING
Project:	12 BLAYDON CLOSE, RUISLIP, HA4 8AD
Drawing title:	PROPOSED ELEVATIONS (E-E / G-G)
Drawing no:	12BC-105
Scale:	1:50@A2 / 1:100@A4
Revision:	B
Date:	08.21