



OUTLINE OF NEIGHBOURING DWELLING SHOWN ON
ALL 1:100 SCALE DRAWINGS EXTRACTED FROM 3D
SCAN POINT CLOUD DATA MODEL BY SCANSITE
24.06.21

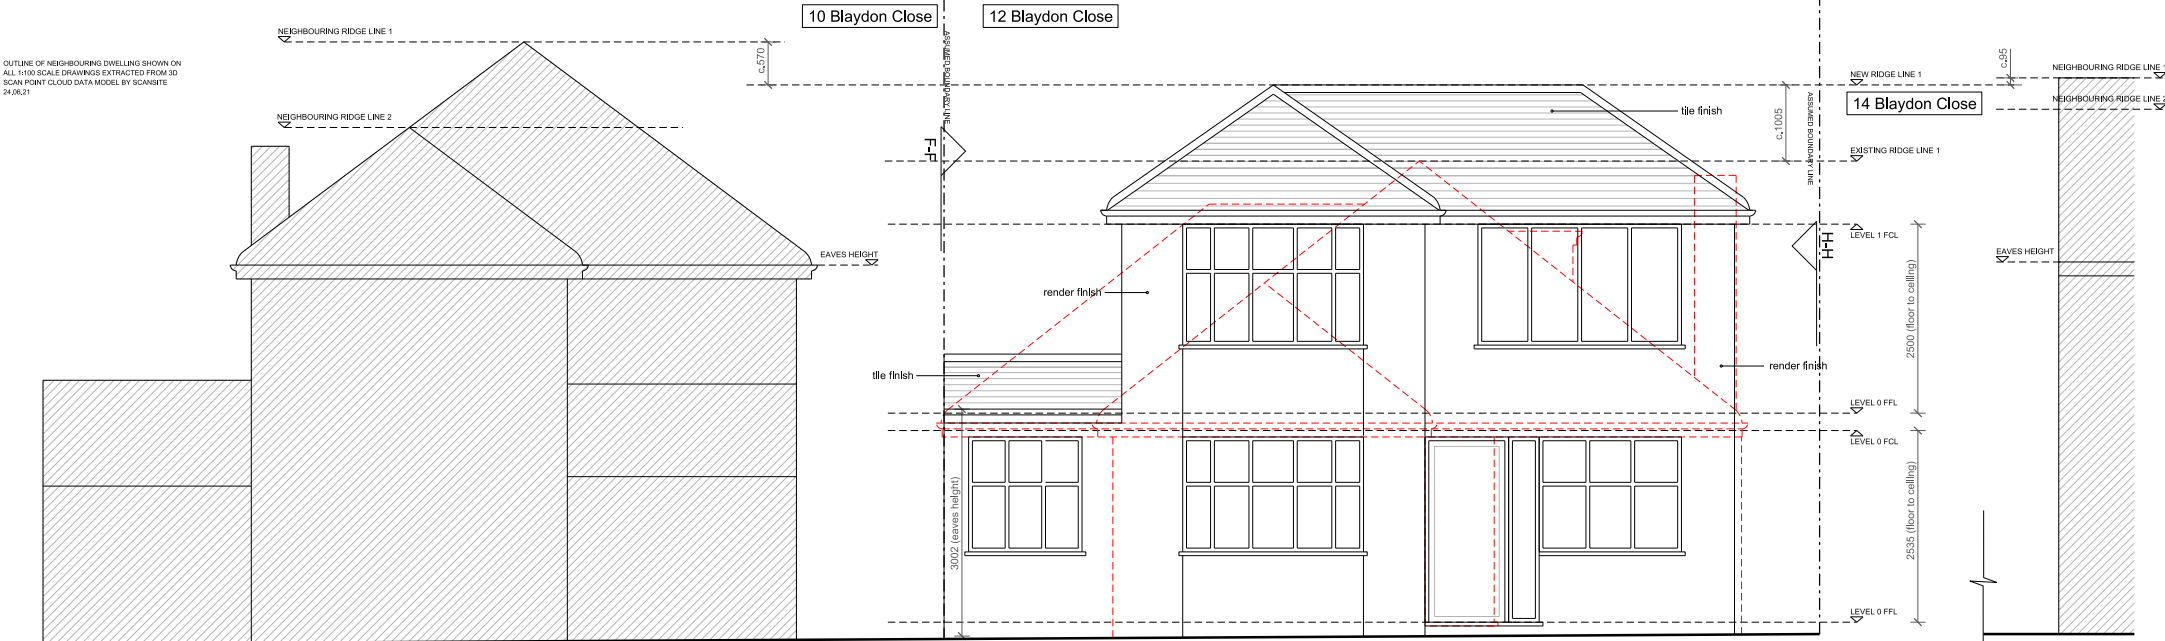


1. PROPOSED FRONT ELEVATION E-E

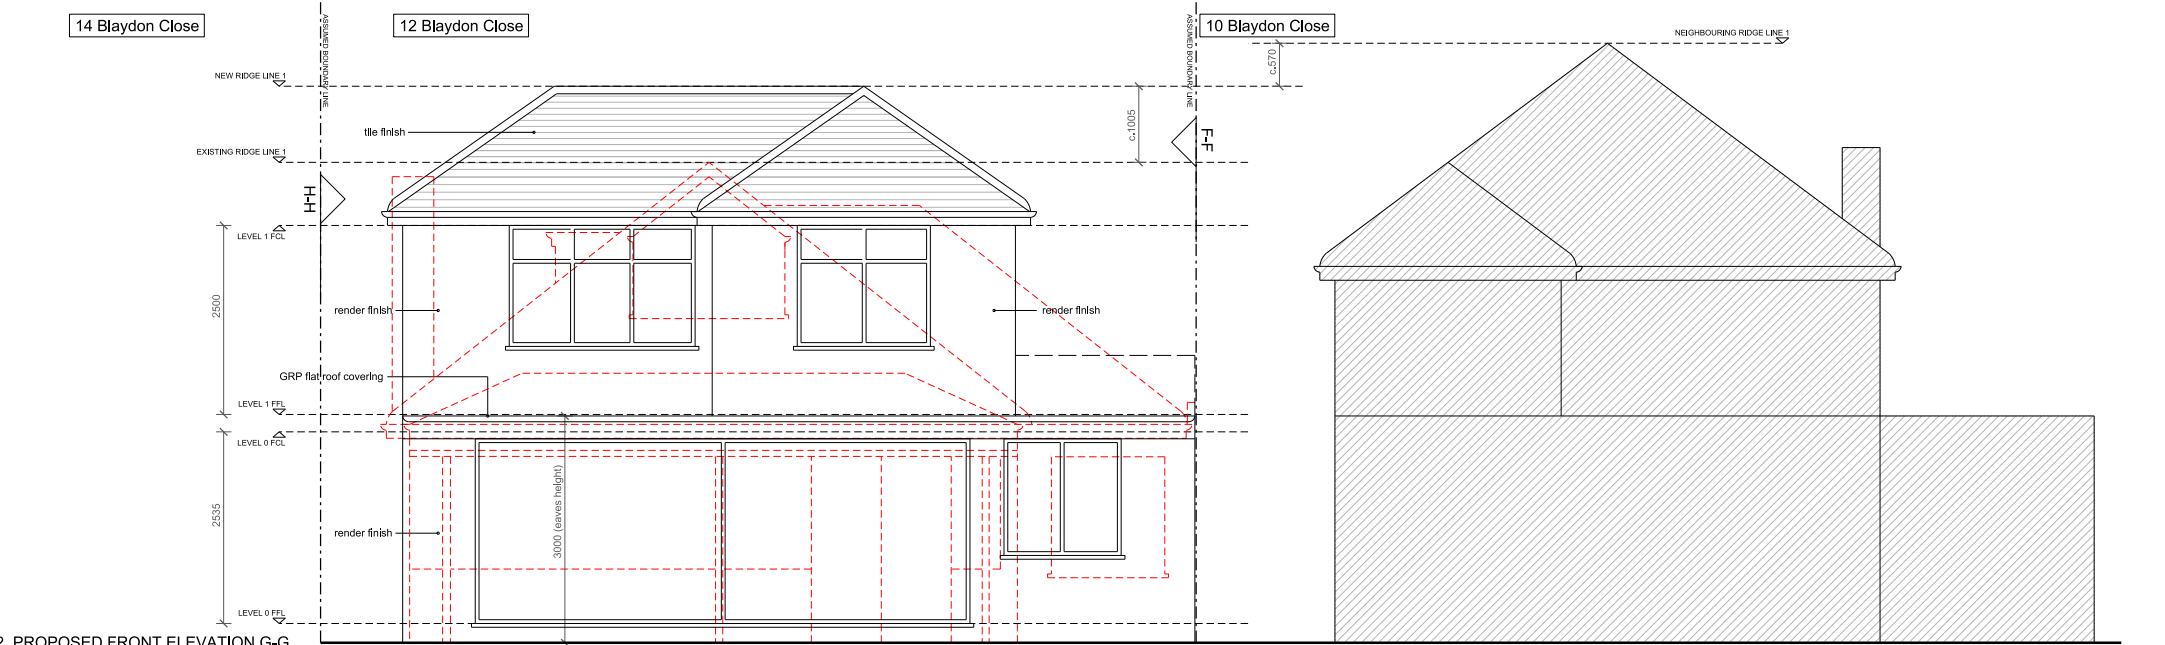

2. PROPOSED FRONT ELEVATION G-G

SCALE

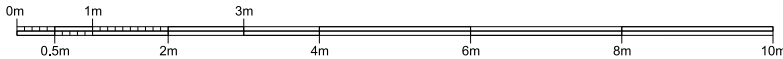

Revision	Date
A	06.04.22
B	13.05.22
C	30.09.22

Notes:
--- DENOTES NEIGHBOURING PROPERTY
--- DENOTES EXISTING WALLS
--- DENOTES PROPOSED DEMOLITIONS
--- DENOTES NEW WALLS
DRAWINGS AMENDED TO LOCAL AUTHORITY COMMENTS
DRAWINGS AMENDED TO LOCAL AUTHORITY COMMENTS

THIS DRAWING AND THE INFORMATION
CONTAINED THEREIN IS THE PROPERTY
OF SH CONSULTING LTD AND MAY NOT
BE REPRODUCED WITHOUT PERMISSION.
ALL DIMENSIONS, LEVELS, SLOPES,
POSITIONS AND LOCATIONS OF
FIXTURES ARE TO BE VERIFIED ON-SITE
PRIOR TO ENGINEERING WORK. ANY
DISCREPANCIES MUST BE REPORTED TO
THE DESIGN SURVEYOR ENGINEER
OR RESPONSIBLE PERSONS
IMMEDIATELY.

Client:	MIADA CONSULTING
Project:	12 BLAYDON CLOSE, RUISLIP, HA4 8AD
Drawing title:	PROPOSED ELEVATIONS (E-E / G-G)
Drawing no:	12BC-105
Scale:	1:50@A2 / 1:100@A4
Revision:	C
Date:	08.21