




MATERIALS:
ALL MATERIALS TO BE USED IN THE EXTENSION
WORKS, TO BE SIMILAR MATCH APPEARANCE TO
THOSE USED IN THE CONSTRUCTION OF THE
EXISTING HOUSE.

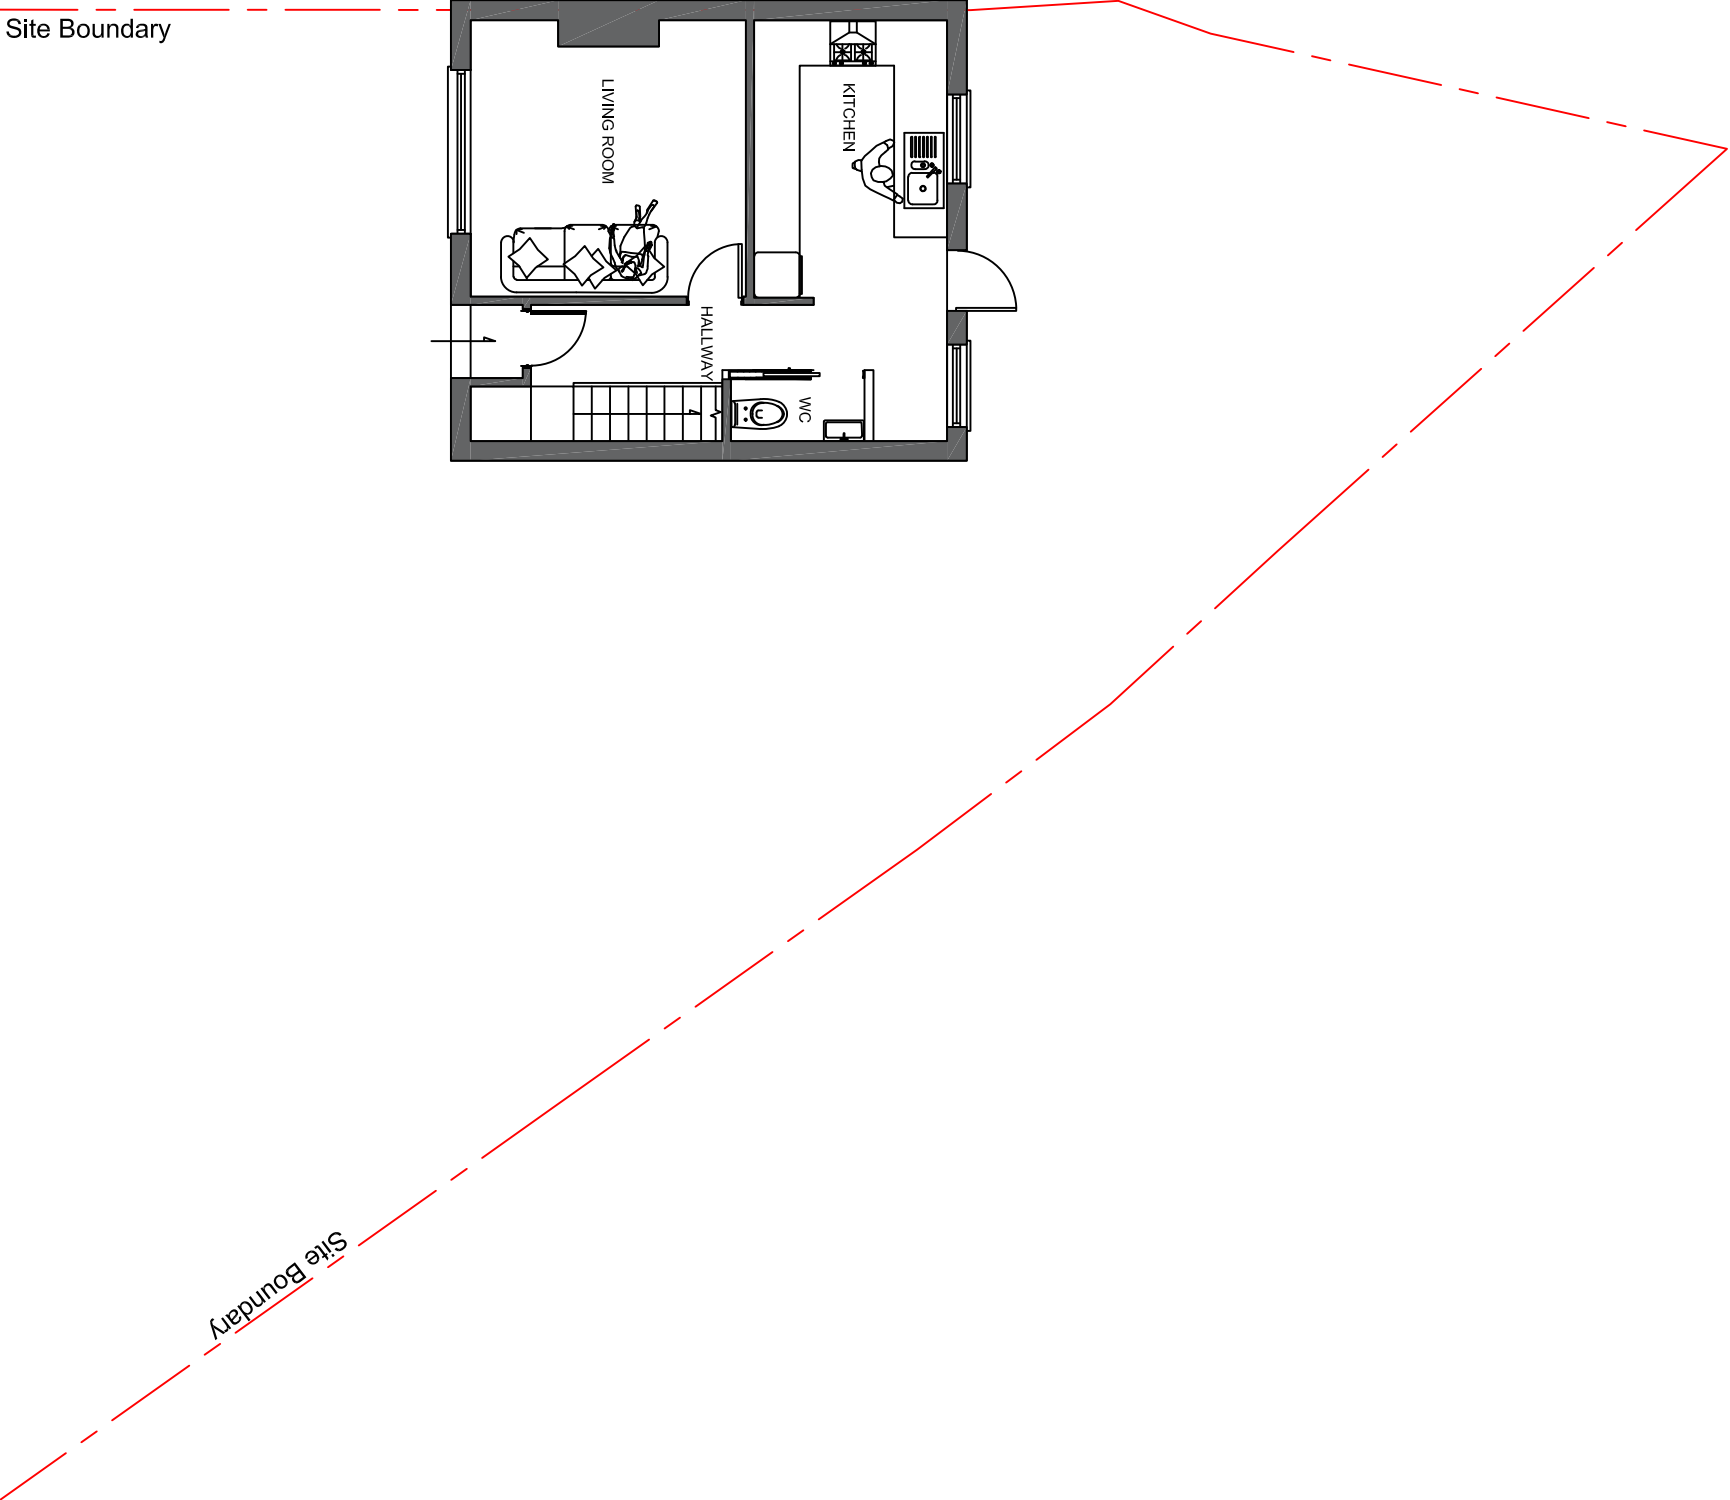


Existing Ground Floor Plan
Scale 1:100@A3

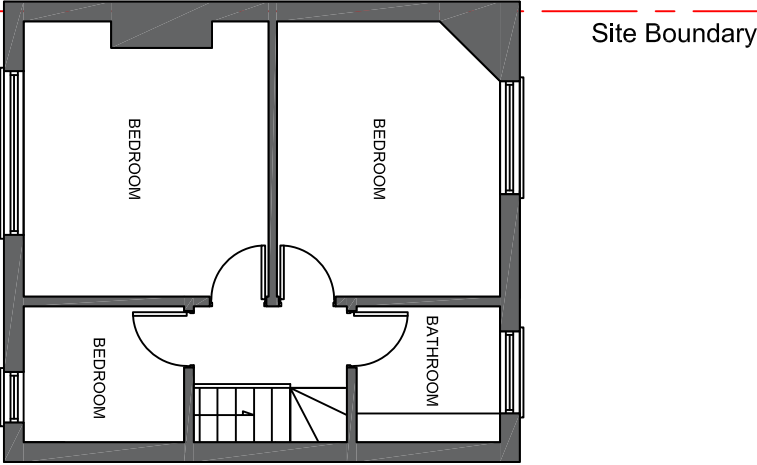


Existing First Floor Plan
Scale 1:100@A3

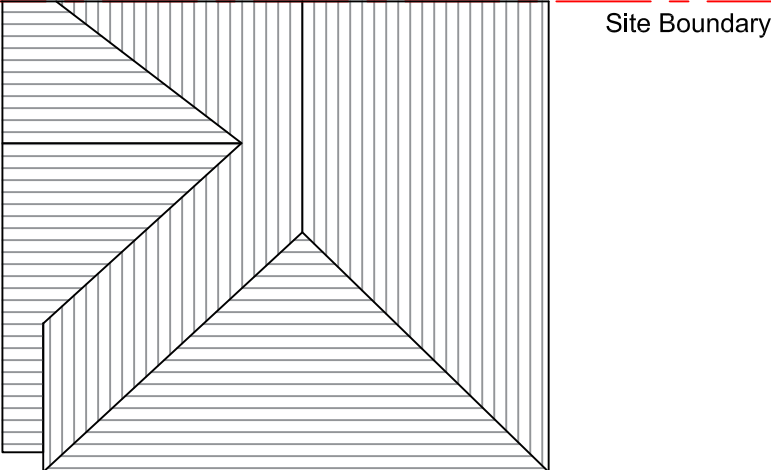

Existing Roof Plan
Scale 1:100@A3

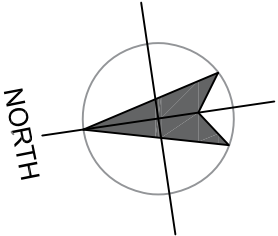

NOTES:
ALL WORK TO BE CARRIED OUT IN ACCORDANCE WITH THE CURRENT BUILDING REGULATIONS.
ALL DIMENSIONS / LEVELS TO BE CHECKED AND VERIFIED ON SITE BEFORE COMMENCEMENT OF WORK.
THIS DRAWING IS TO BE USED IN CONJUNCTION WITH PROJECT WORKING DRAWINGS, SPECIFICATIONS, DETAILS AND STRUCTURE DRAWINGS.
ALL MATERIAL USED IN THE PROPOSED EXTENSION SHOULD MATCH THE EXISTING BUILDING.

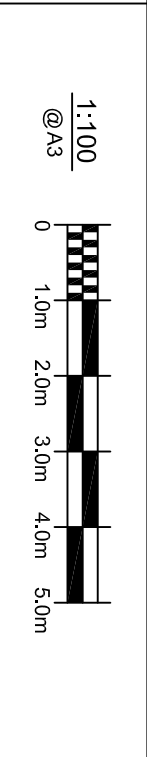

PLANNING DRAWING
PROJECT: 4 THORNTON AVENUE, WEST DRAYTON, UB7 9JT

DRAWING TITLE:
EXISTING GROUND, 1st & ROOF
PLAN
SCALE:
1:100@A3
DATE:
28/12/2022

DRAWING NUMBER:
GA 1001
REV:
A