


MATERIALS
ALL MATERIALS TO BE USED IN THE EXTENSION
WORKS TO BE SIMILAR / MATCH THE APPEARANCE TO
THOSE USED IN THE CONSTRUCTION OF THE
EXISTING HOUSE.


Proposed Ground Floor Plan

Scale 1:100@A3

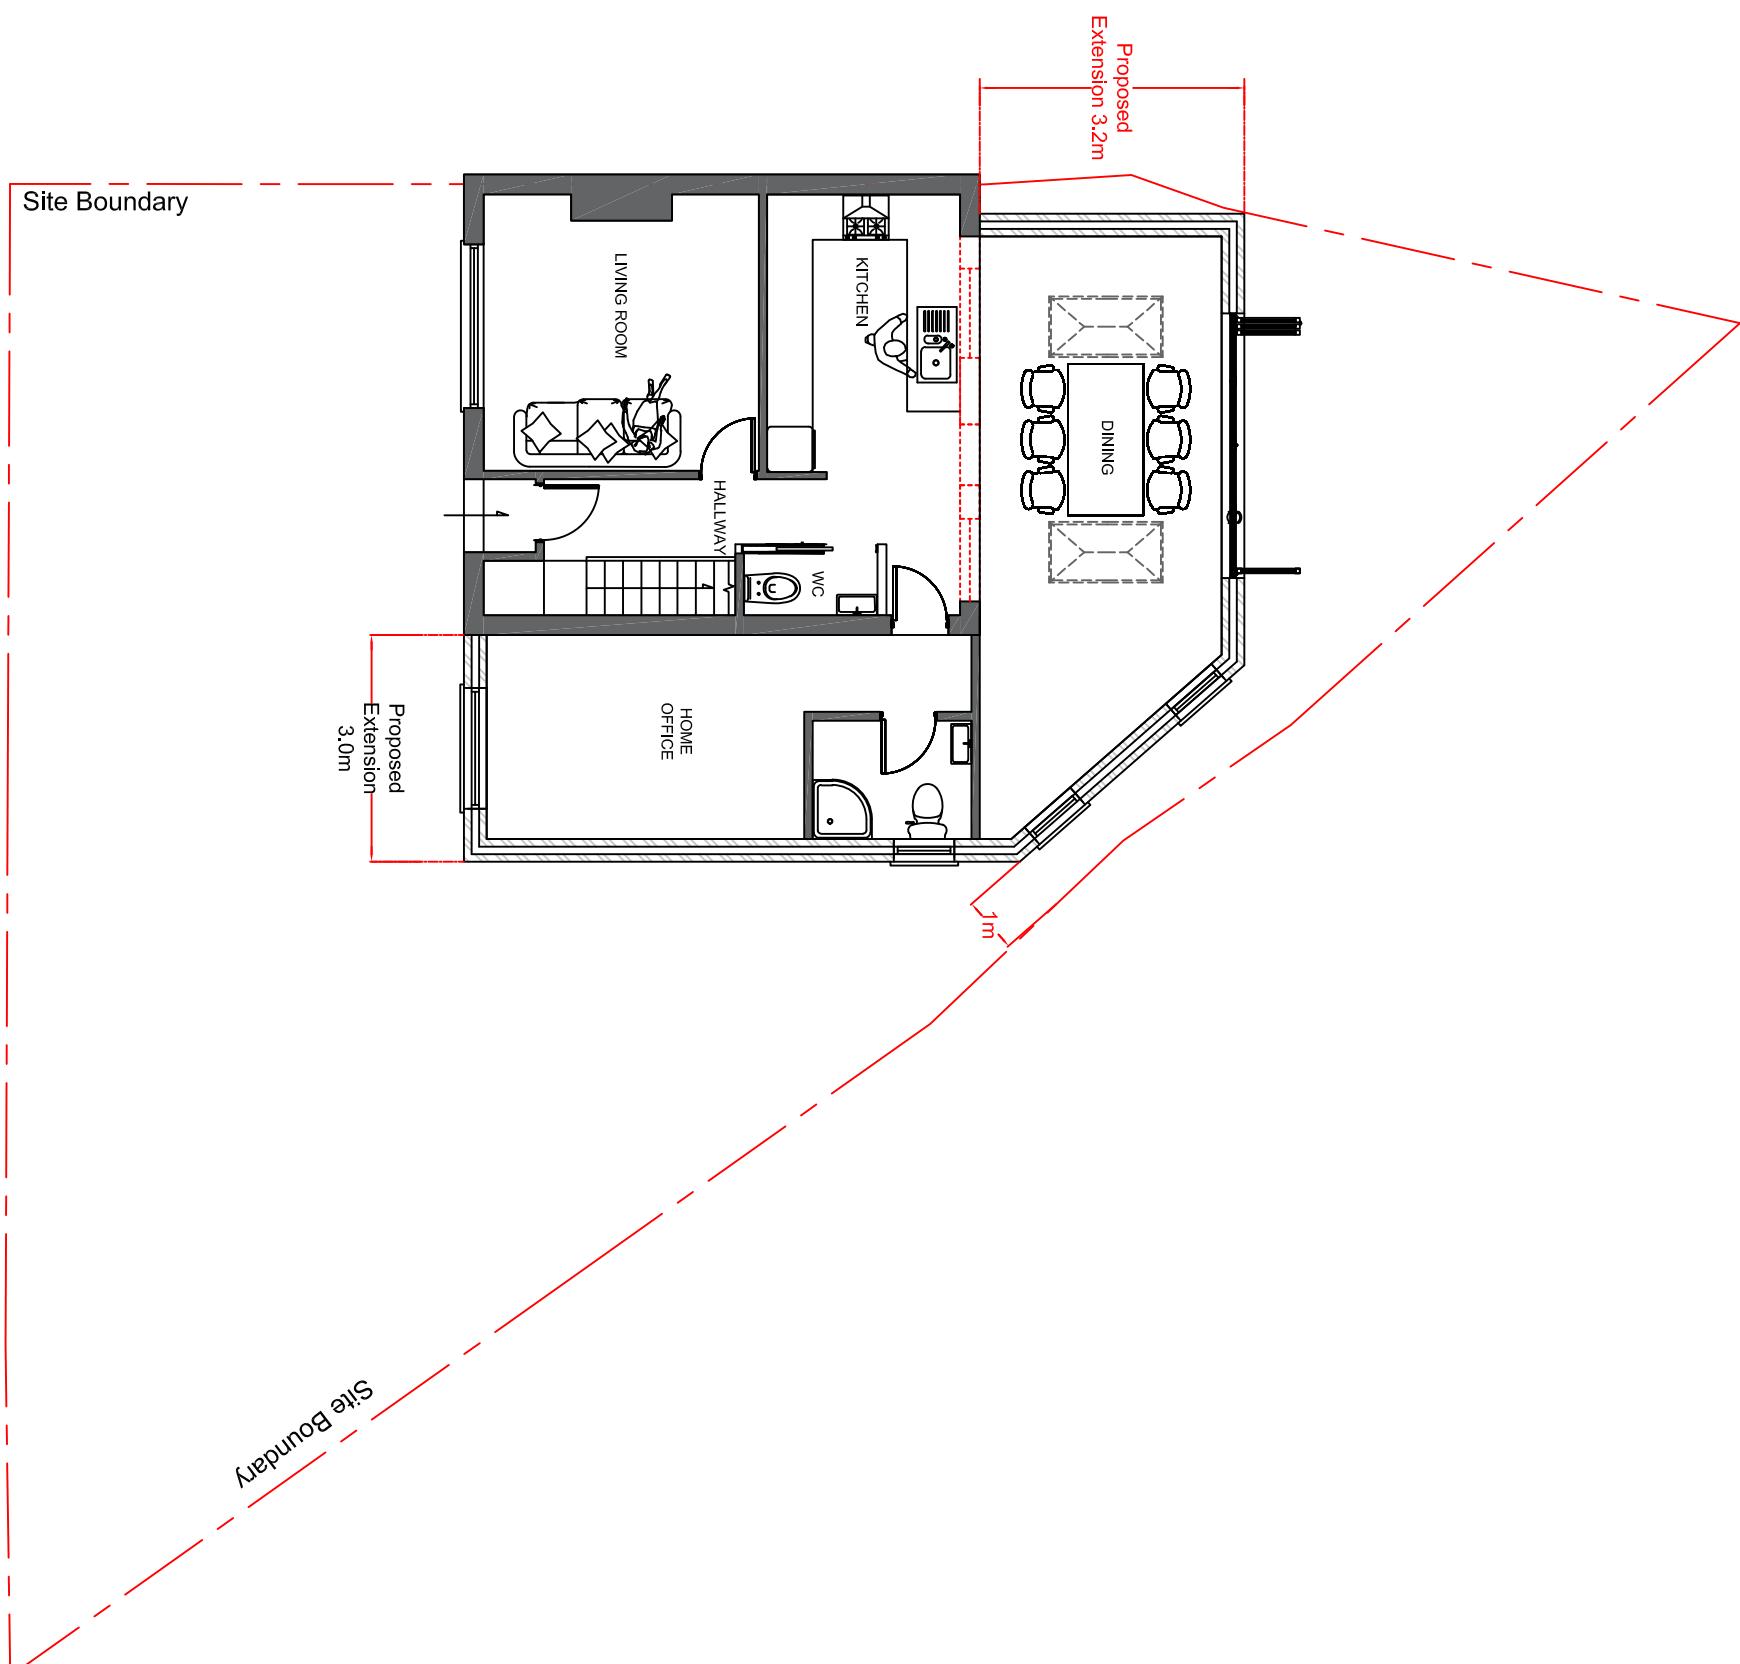

Proposed First Floor Plan

Scale 1:100@A3

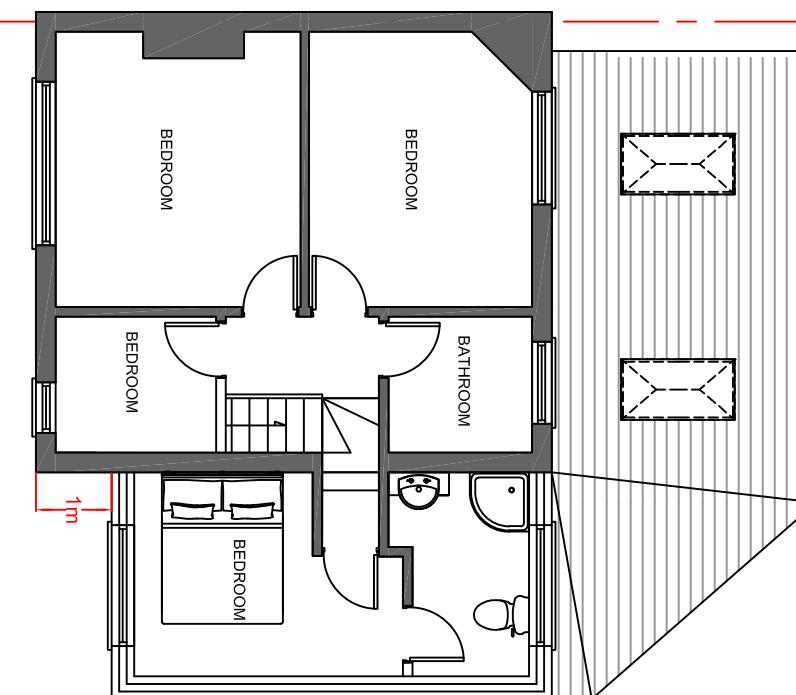


NOTES:

ALL WORK TO BE CARRIED OUT IN ACCORDANCE WITH THE CURRENT BUILDING REGULATIONS.
ALL DIMENSIONS (LEVELS) TO BE CHECKED AND VERIFIED ON SITE BEFORE COMMENCEMENT OF WORK.

THIS DRAWINGS TO BE READ IN CONJUNCTION WITH PROJECT WORKING DRAWINGS, SPECIFICATIONS, DETAILS AND
STRUCTURE DRAWINGS.

ALL MATERIAL USED IN THE PROPOSED EXTENSION SHOULD MATCH THE EXISTING BUILDING.

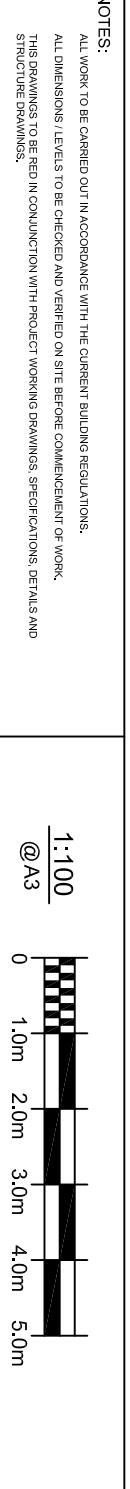

PLANNING DRAWING	DRAWING TITLE: PROPOSED GROUND & 1st PLAN	DRAWING NUMBER: GA 2001
SCALE: 1:100@A3	DATE: 28/12/2022	REV: A