



MATERIALS:
ALL MATERIALS TO BE USED IN THE EXTENSION
WORKS TO BE SIMILAR / MATCH APPEARANCE TO
THOSE USED IN THE CONSTRUCTION OF THE
EXISTING HOUSE.

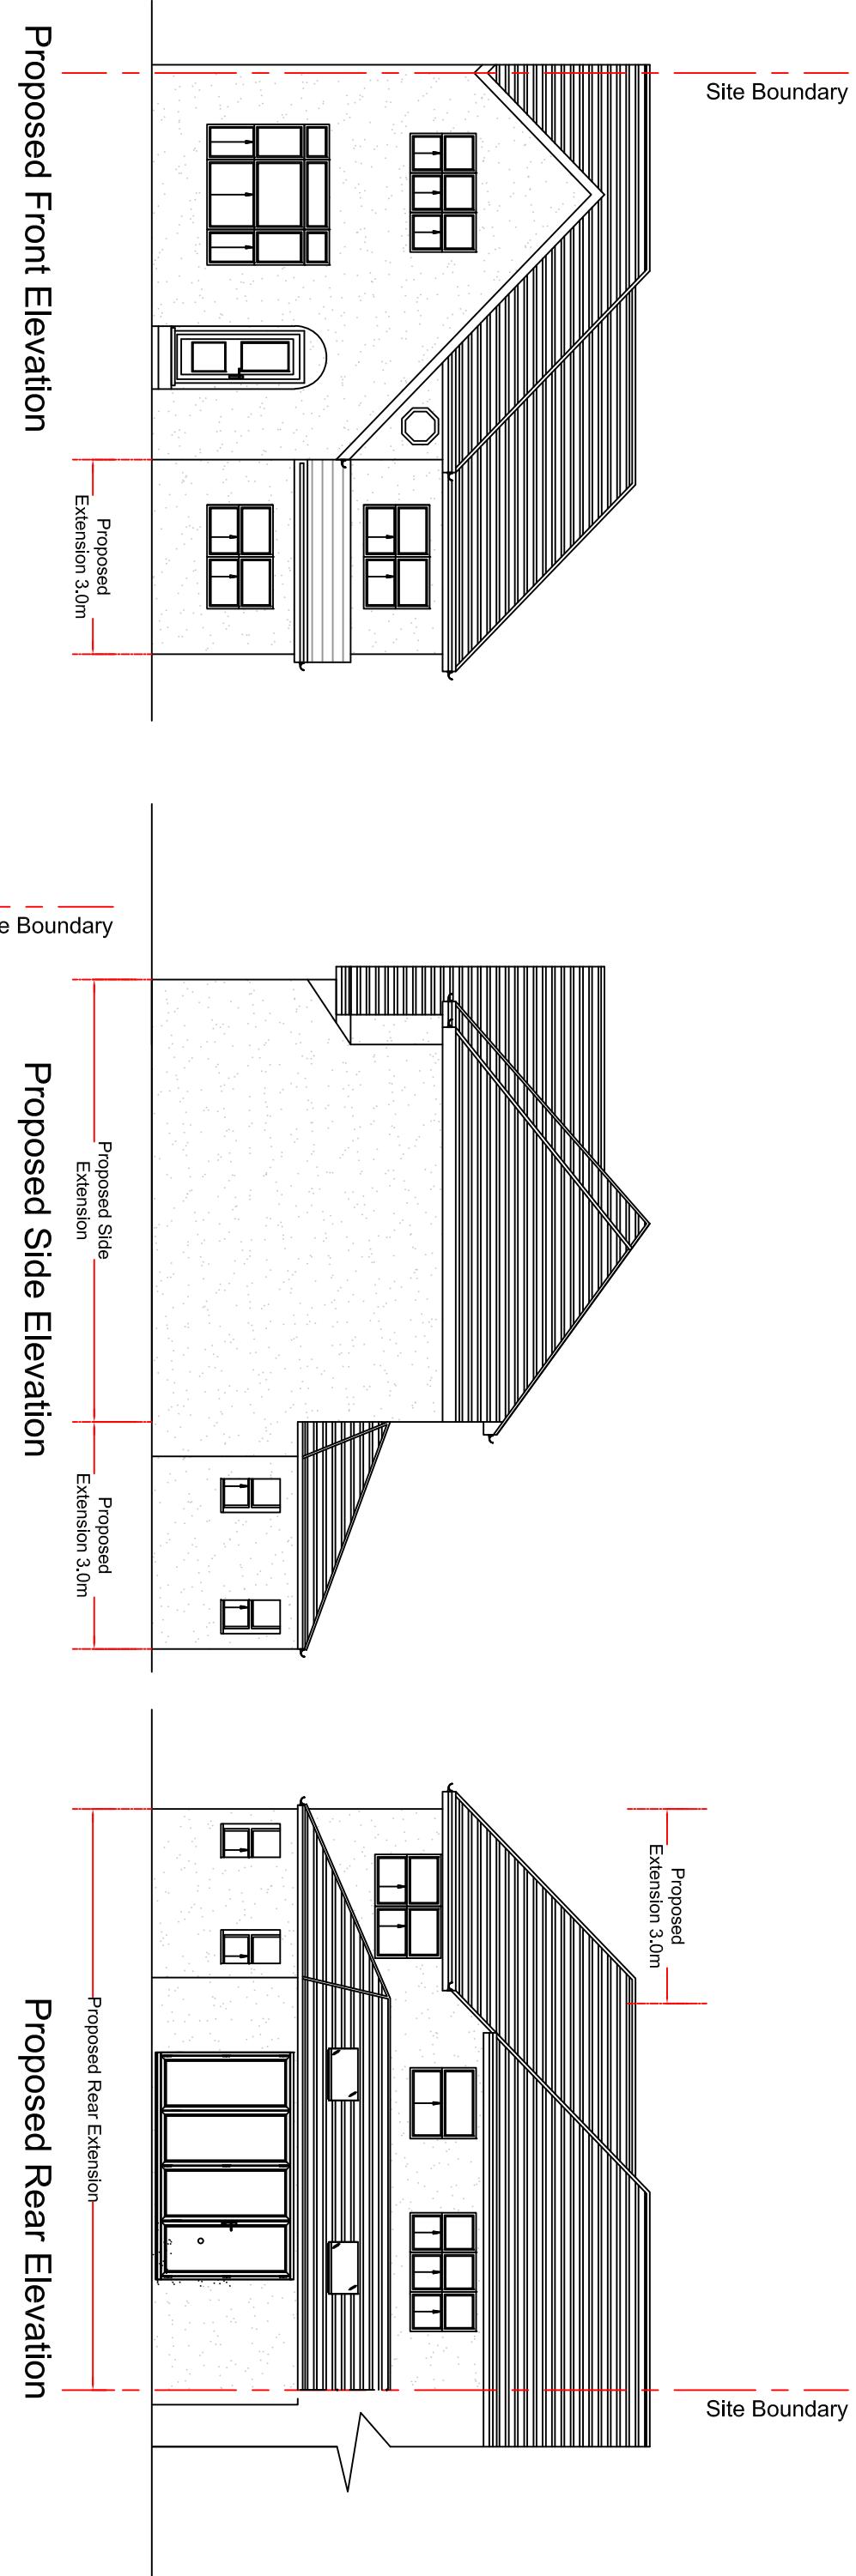


Proposed Roof Plan

Scale 1:100@A3

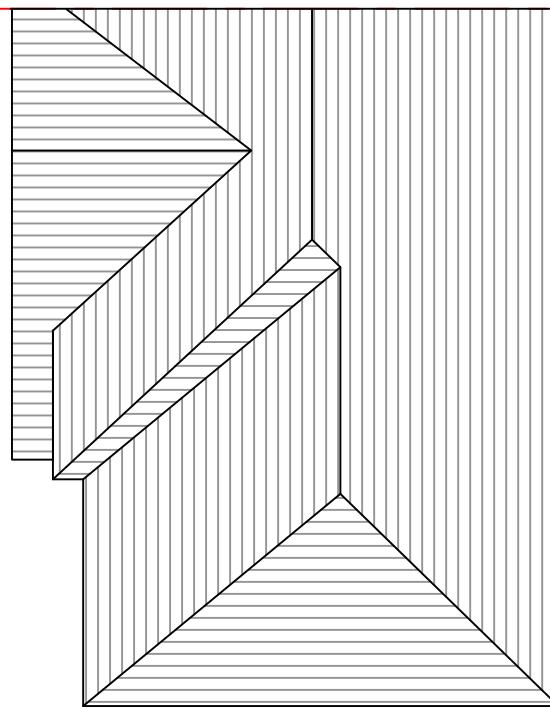

Proposed Rear Elevation


Proposed Extension 3.0m

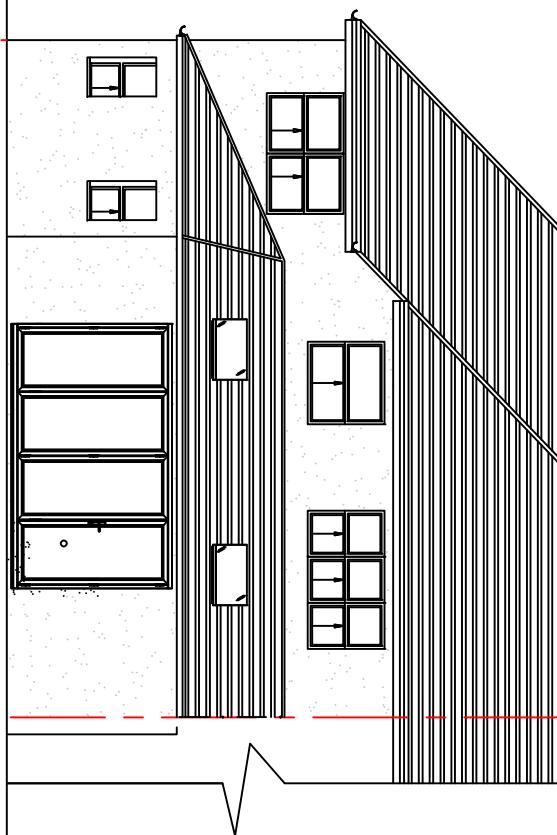

Site Boundary

Proposed Side Elevation


Proposed Extension 3.0m

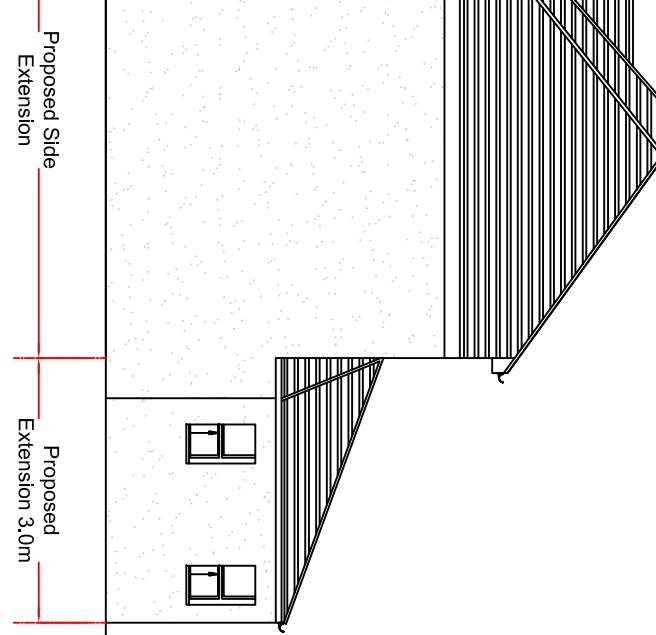

Proposed Extension 3.0m

Proposed Front Elevation

Proposed Extension 3.0m

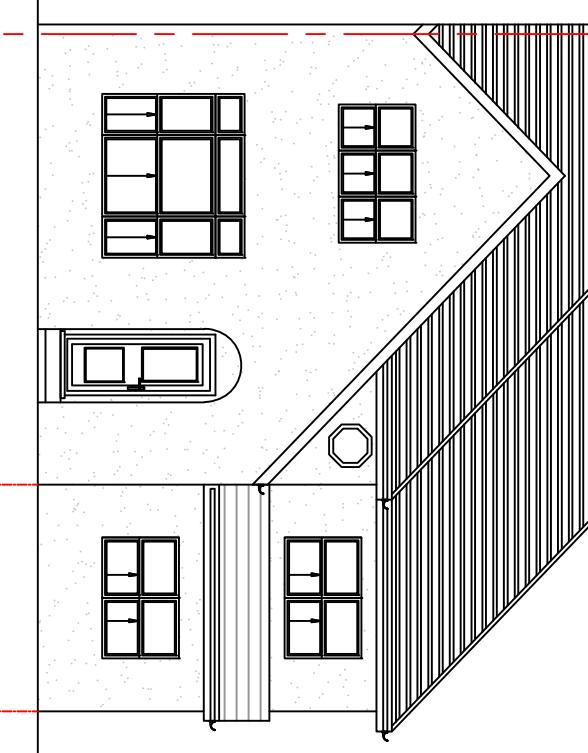

Site Boundary

NOTES:

ALL WORK TO BE CARRIED OUT IN ACCORDANCE WITH THE CURRENT BUILDING REGULATIONS.
ALL DIMENSIONS (LEVELS TO BE CHECKED AND VERIFIED ON SITE BEFORE COMMENCEMENT OF WORK,
THIS DRAWINGS TO BE READ IN CONJUNCTION WITH PROJECT WORKING DRAWINGS, SPECIFICATIONS, DETAILS AND
STRUCTURE DRAWINGS.
ALL MATERIAL USED IN THE PROPOSED EXTENSION SHOULD MATCH THE EXISTING BUILDING.

DRAWING TITLE: PROPOSED ELEVATION & ROOF PLAN	DRAWING NUMBER: GA 2002	REV: A
SCALE: 1:100@A3	DATE: 28/12/2022	