


NOTES:
ALL WORK TO BE CARRIED OUT IN ACCORDANCE WITH THE CURRENT BUILDING REGULATIONS.
ALL DIMENSIONS (LEVELS) TO BE CHECKED AND VERIFIED ON SITE BEFORE COMMENCEMENT OF WORK.
THIS DRAWINGS TO BE READ IN CONJUNCTION WITH PROJECT WORKING DRAWINGS, SPECIFICATIONS, DETAILS AND
STRUCTURE DRAWINGS.
ALL MATERIAL USED IN THE PROPOSED EXTENSION SHOULD MATCH THE EXISTING BUILDING.

Location Plan

Scale 1:1250@A3

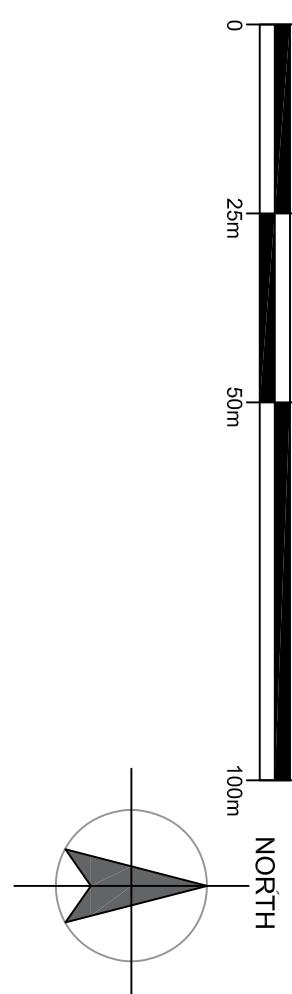

THORNTON AVENUE

Site Plan

Scale 1:500@A3



LAWFUL DEVELOPMENT CERTIFICATE

DRAWING TITLE:
LOCATION AND SITE PLAN

SCALE:
1:100@A3

DRAWING NUMBER:
GA 1000

PROJECT: 4 THORNTON AVENUE, WEST DRAYTON, UB7 9JT	DATE: 28/12/2022
---	---------------------