



1 Existing Front Elevation(South)
Scale: 1:100

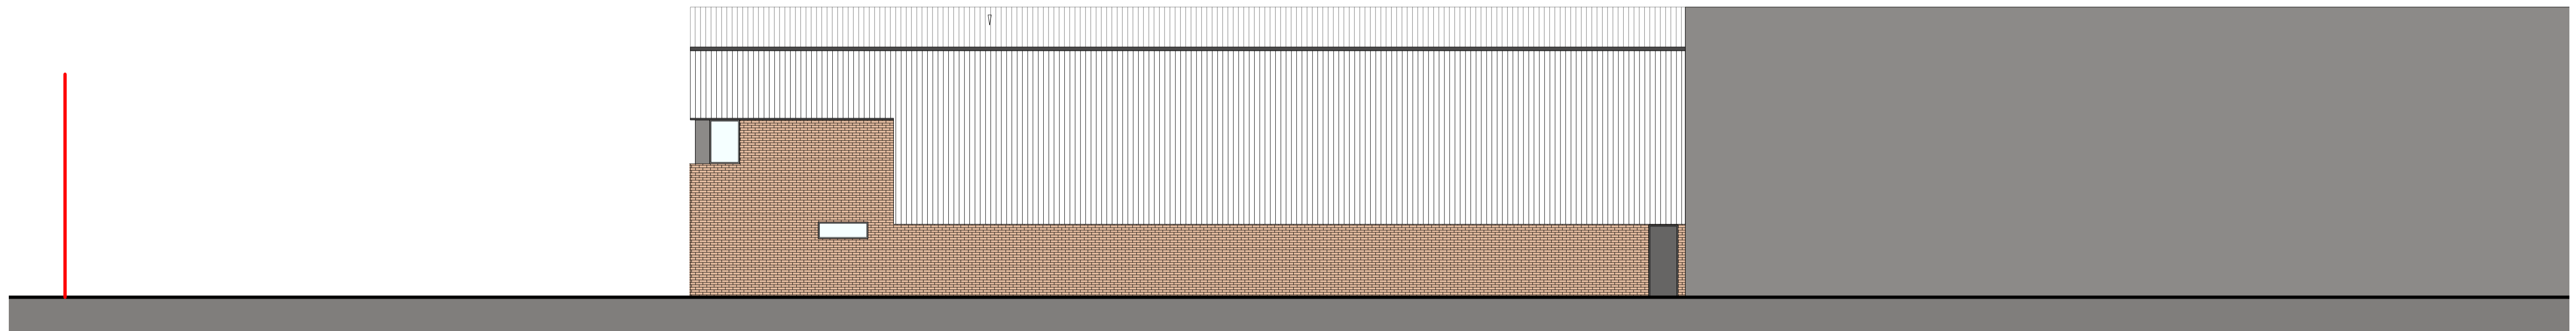

3 Existing Side Elevation (East)
Scale: 1:100

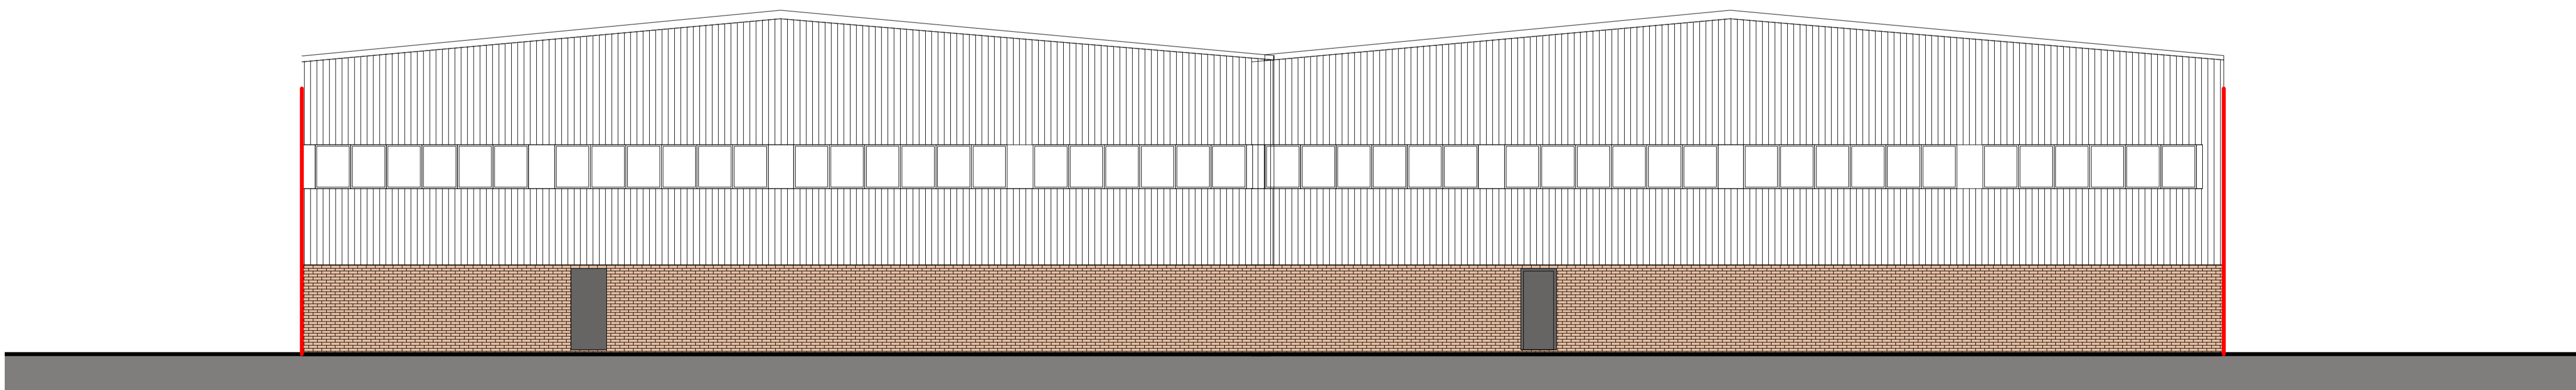

2 Existing Rear Elevation (North)
Scale: 1:100

PLANNING

REV.	DATE	DESCRIPTION
------	------	-------------

PROJECT

Unit 2-3 Silverdale Industrial Estate
Silverdale Rd
Hayes, UB3 3BL

DRAWING

Existing Elevations

CLIENT

KCS Cash & Carry

SCALE
1:100

DRAWN
MM

DATE
05/02/2026

CHECKED

DRAWING No

2608 PL1/06

© copyright retained

