



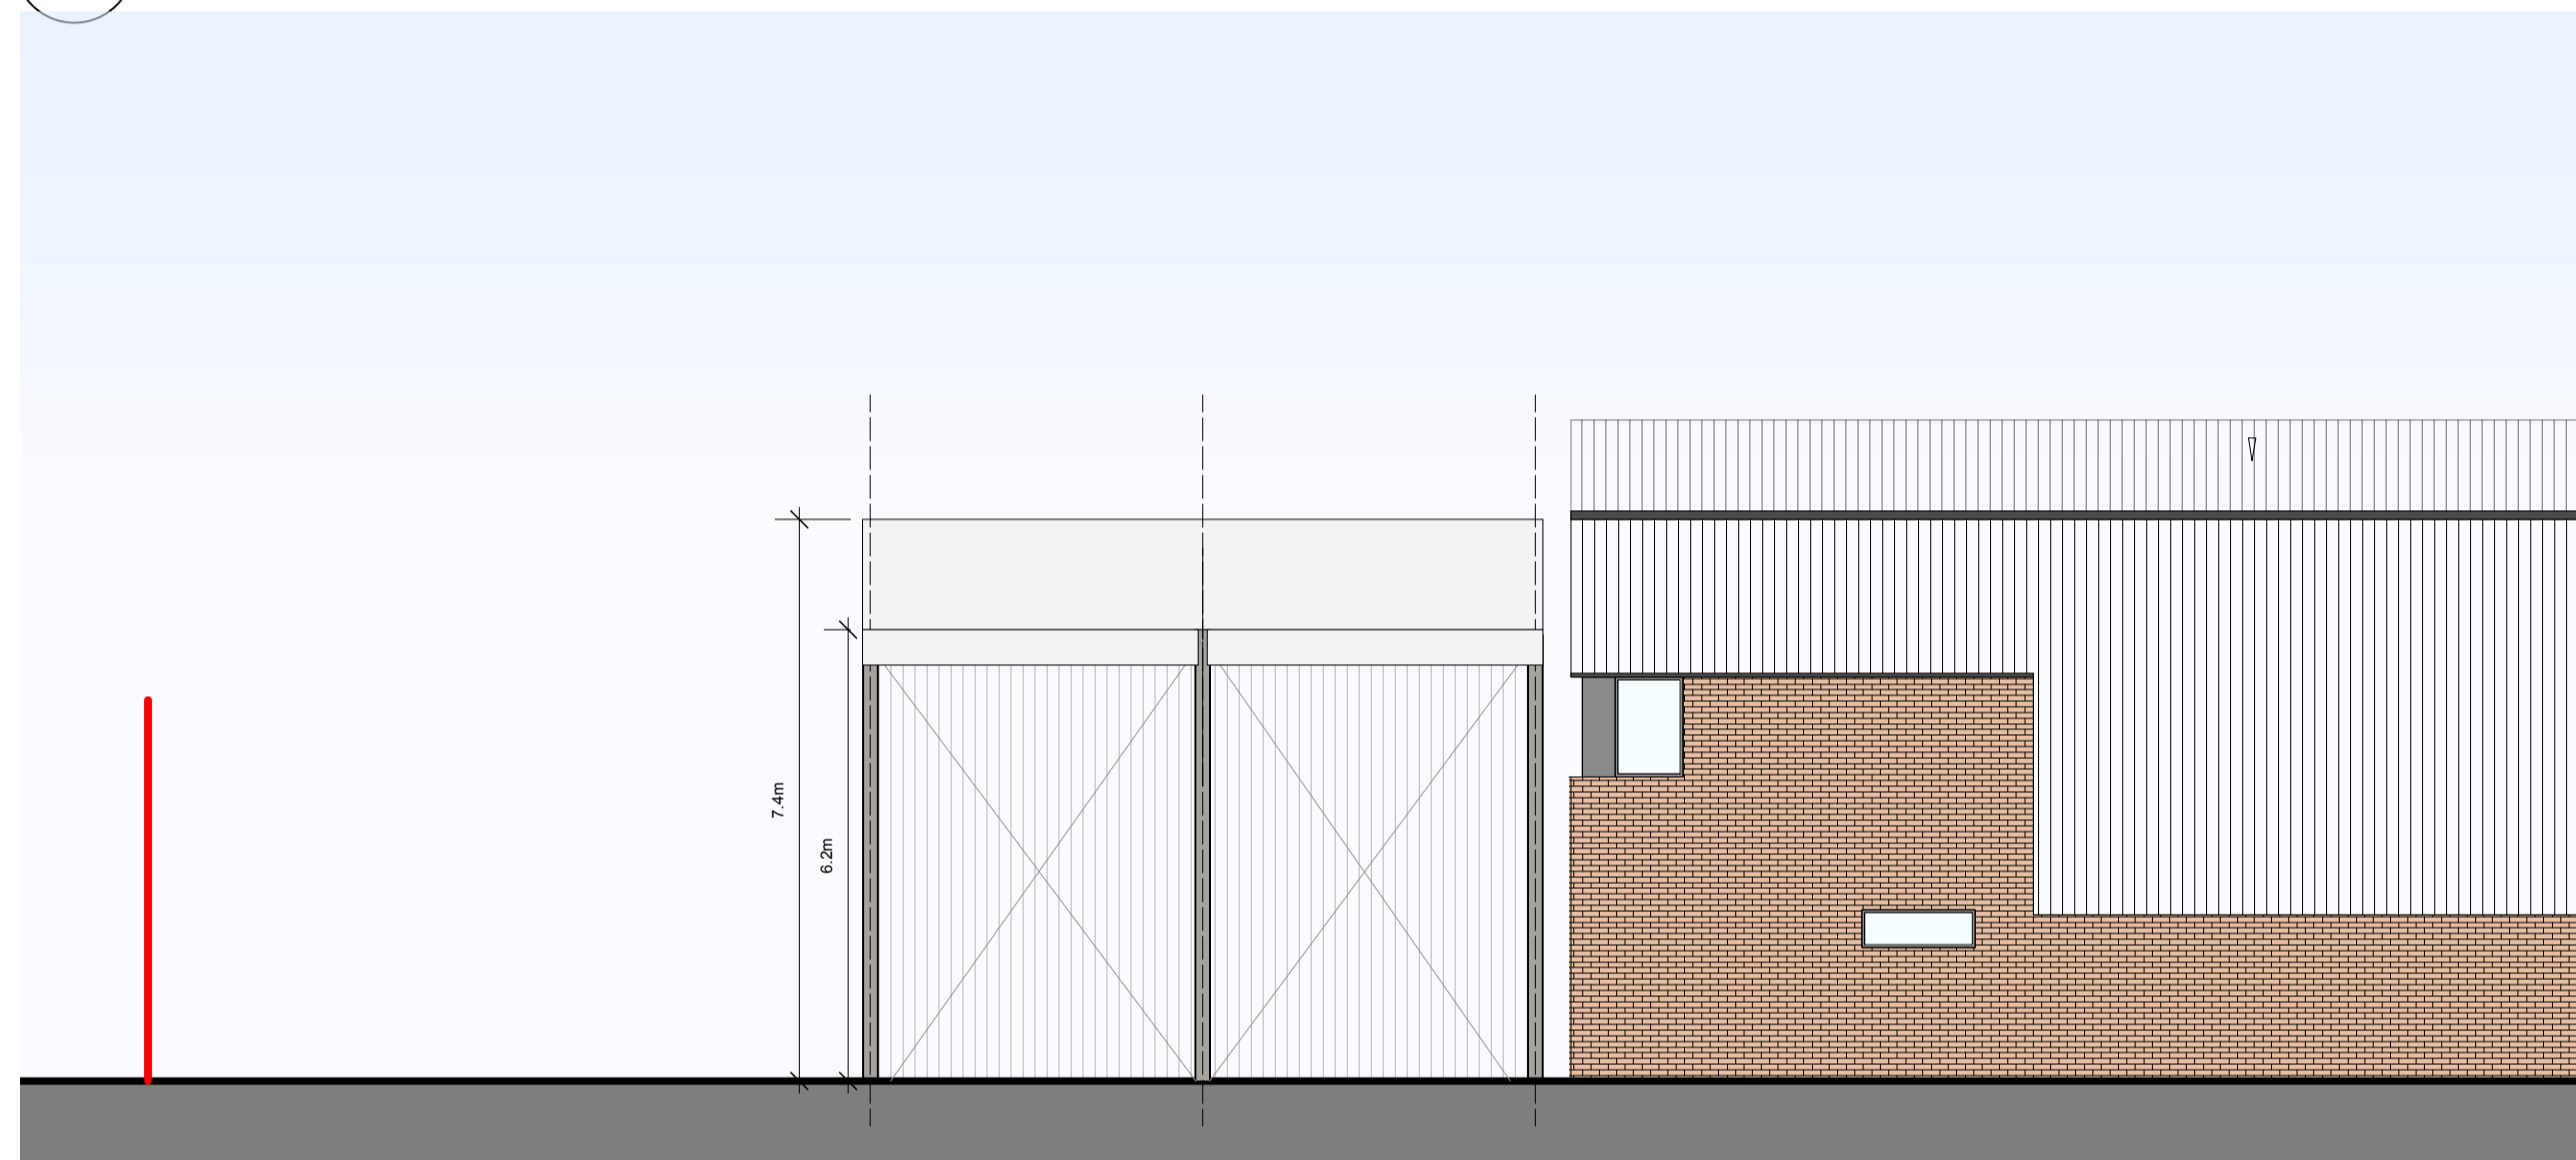


1 Proposed Front Elevation(South)
Scale: 1:100

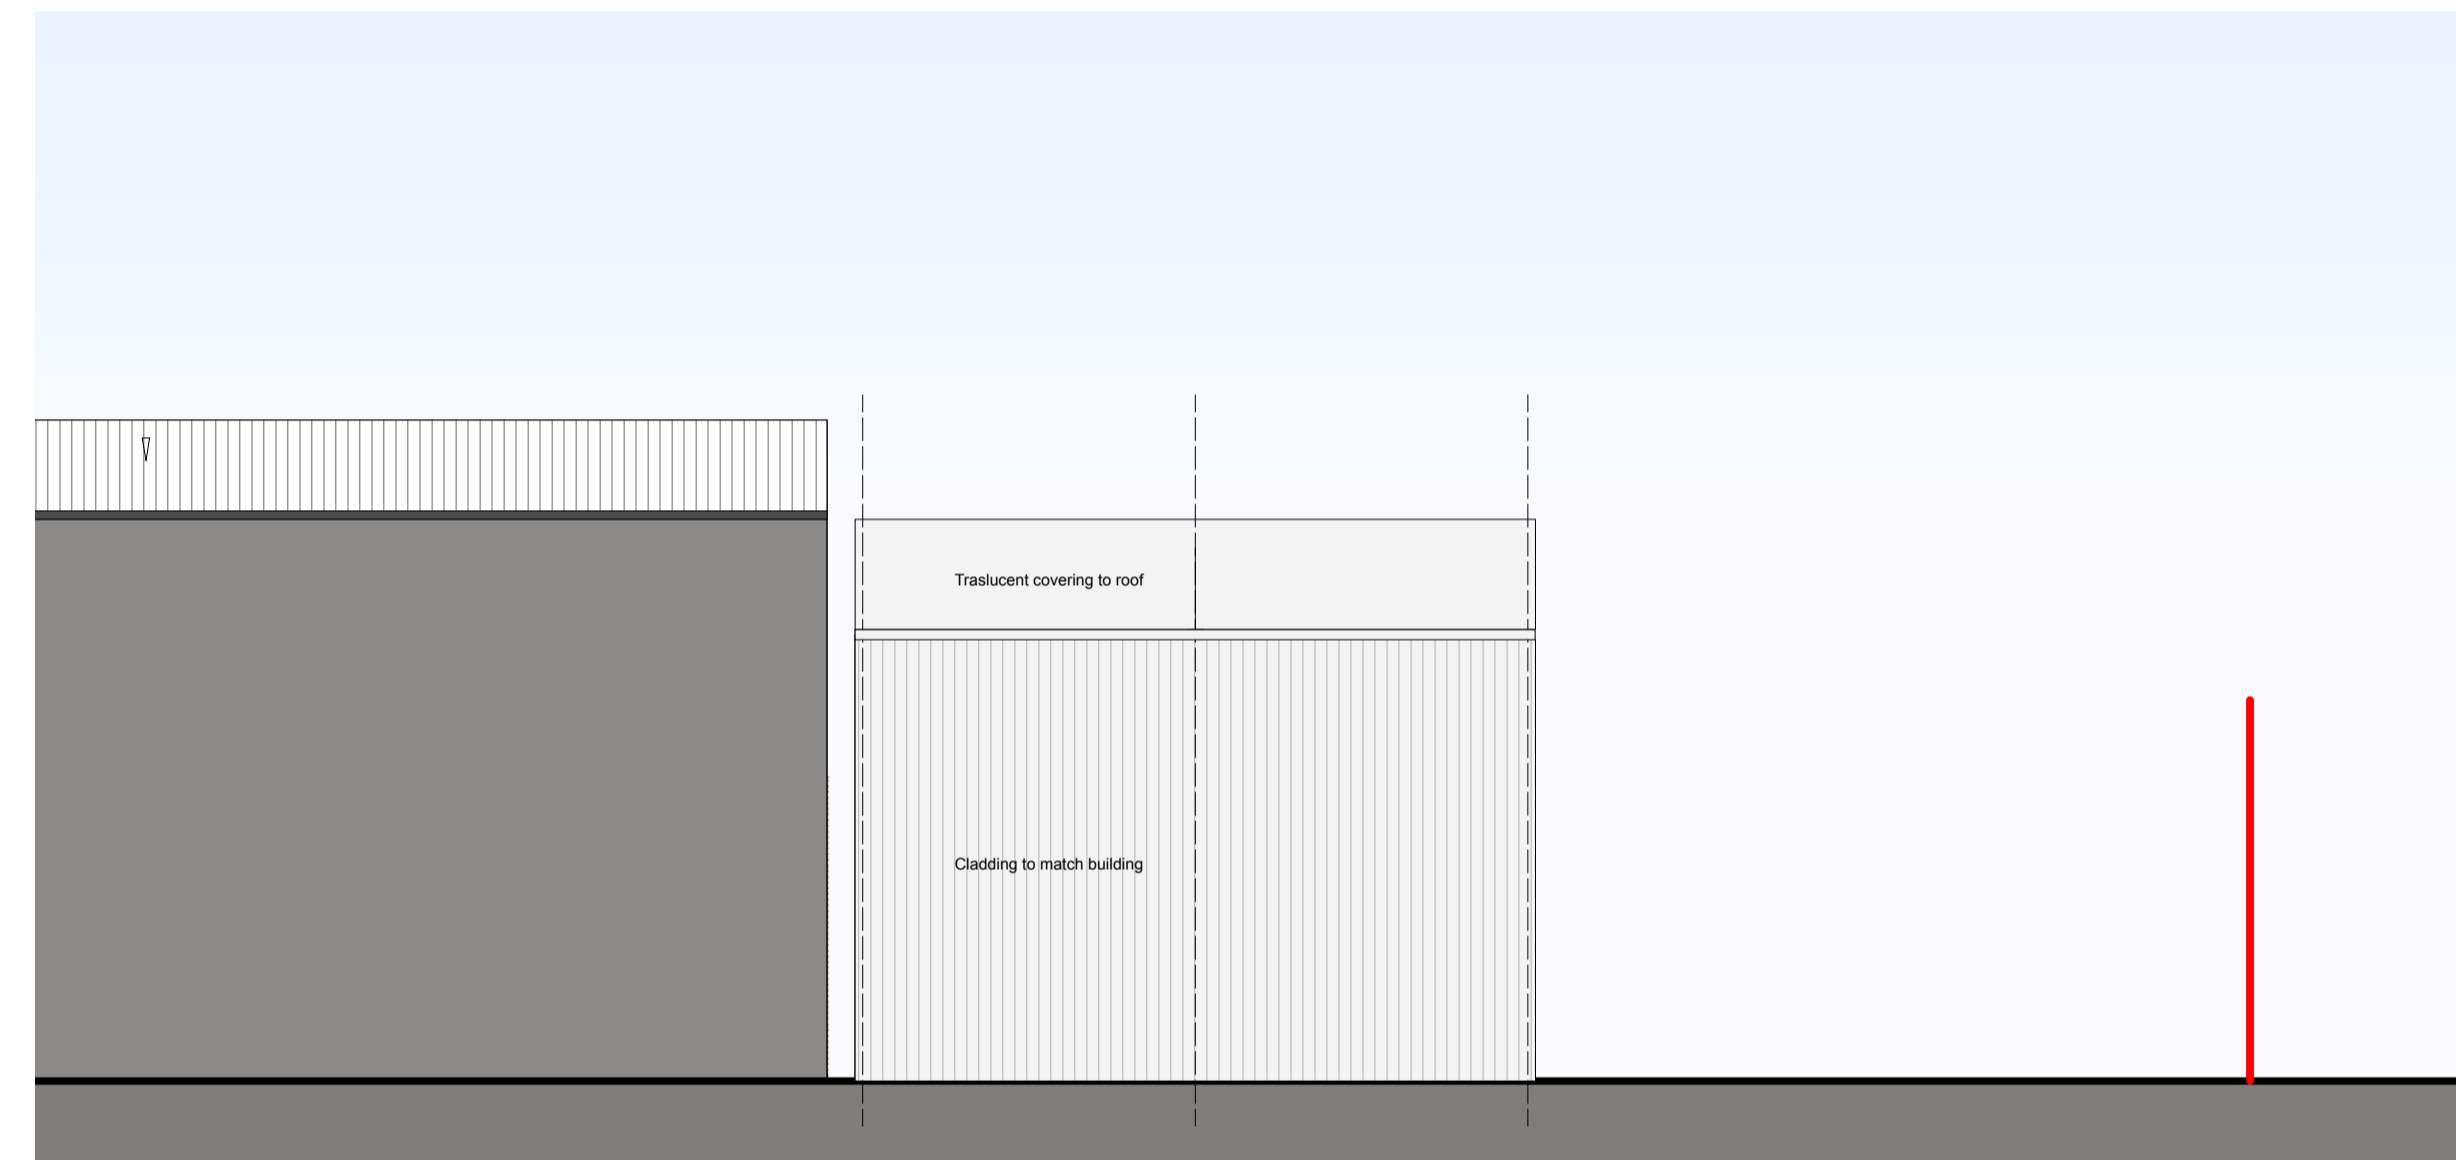

3 Proposed Side Elevation (East)
Scale: 1:100



4 Proposed Side Elevation (West)
Scale: 1:100

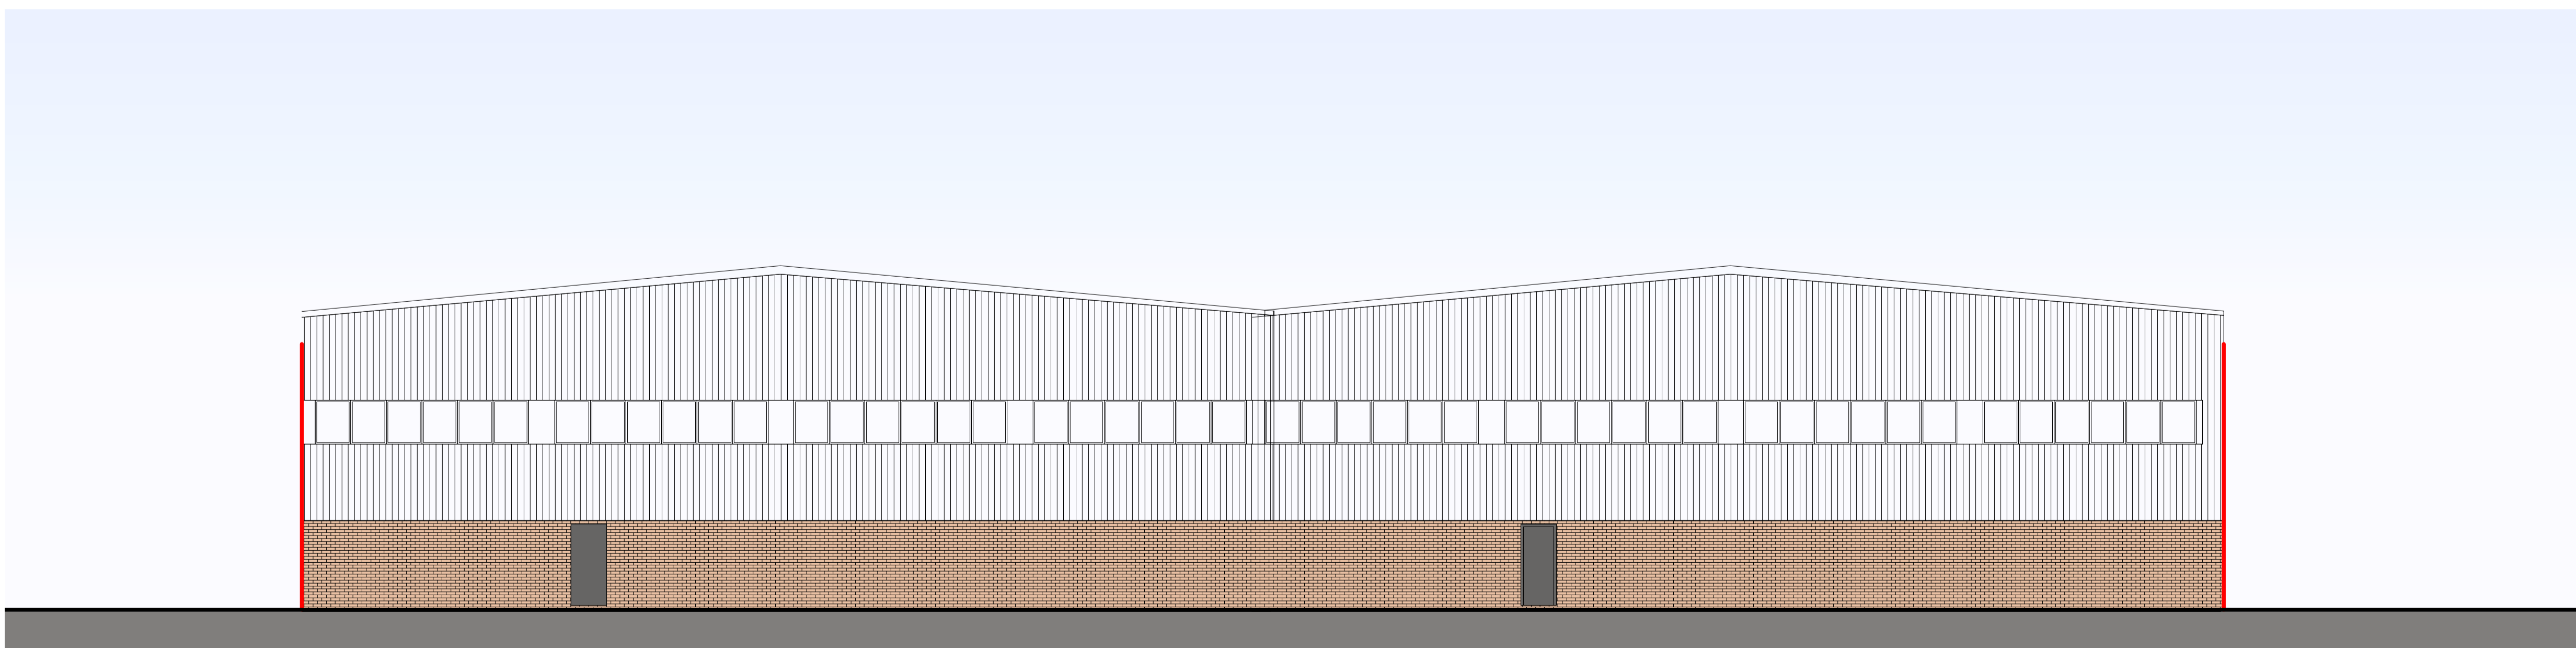

2 Proposed(as Existing) Rear Elevation (North)
Scale: 1:100

PLANNING

REV.	DATE	DESCRIPTION
------	------	-------------

PROJECT

Unit 2-3 Silverdale Industrial Estate
Silverdale Rd
Hayes, UB3 3BL

DRAWING

Proposed Elevations

CLIENT

KCS Cash & Carry

SCALE

1:100

DRAWN

MM

DATE

05/02/2026

CHECKED

DRAWING No

2608 PL1/08

© copyright retained



Architecture & Building Consultants

WAMM Consulting Limited
Chapel House, 1-3 Chapel Street, Guildford, Surrey, GU1 3UH
www.wammconsulting.com
+44 (0)1483 825700