


Note: This Drawing is for planning purpose and should not be used for construction.
All dimensions should be confirmed on site and any deviation should be reported back to designer.

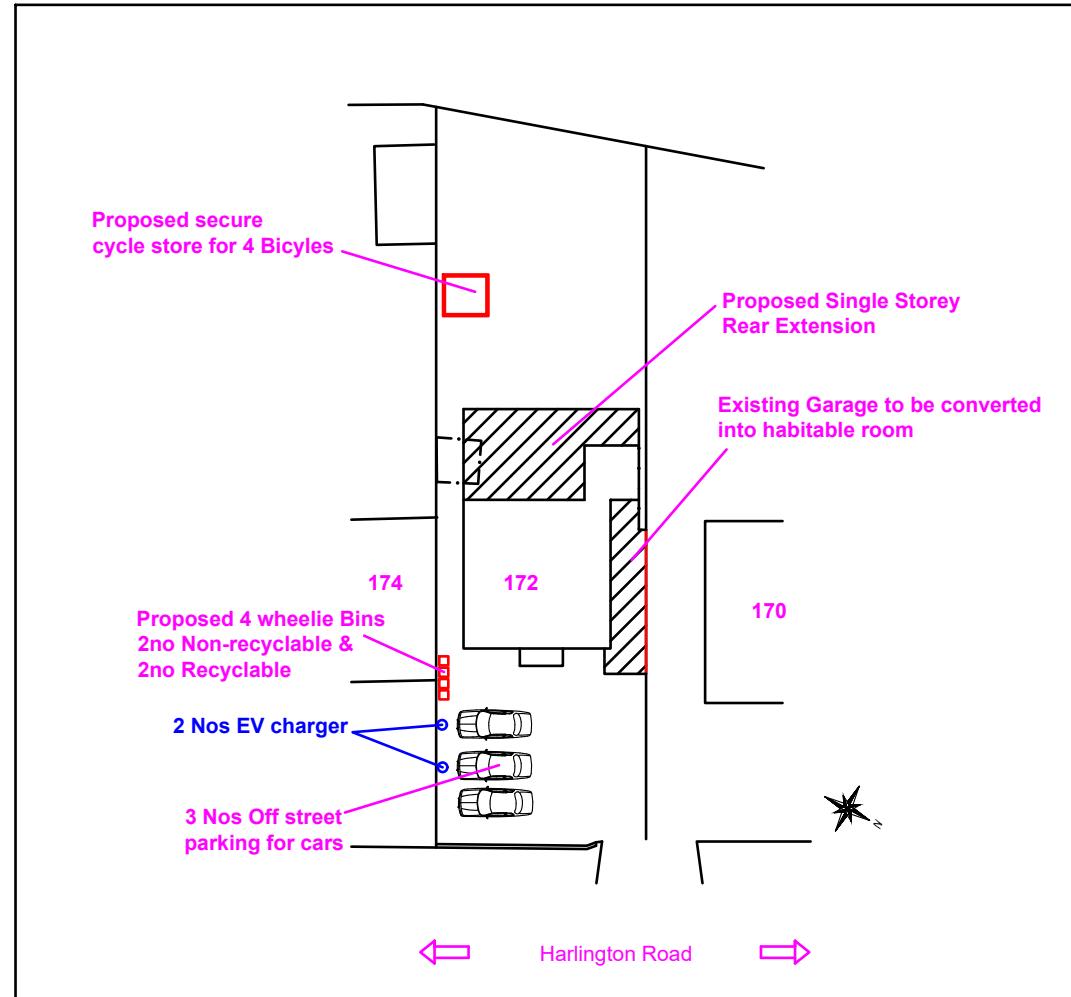

Site Plan@
1:500



Location Plan@
1:1250

Proposed Development: Single Storey Rear Extension, Conversion of garage into habitable room along with Change of Use to Sui-Generis (HMO)	Site Address: 172 Harlington Road Hillingdon UB8 3HA	Revisions: <table border="1"> <thead> <tr> <th>Rev</th> <th>Date</th> <th>Description</th> </tr> </thead> <tbody> <tr> <td>A</td> <td>15/08/2022</td> <td></td> </tr> <tr> <td></td> <td></td> <td></td> </tr> </tbody> </table>	Rev	Date	Description	A	15/08/2022														Drawing Description: Site plan & Location Plan Drawing No: ART/2022/HMO172HR/SPLP	Scale: 1:500, 1:1250 Paper Size: A3 Sheet No: 5 of 5 	ART CONSULTANTS (UK) LTD 113 LONG LANE STANWELL TW19 7AL M:07960071377 E: ARTCONSULTANTSK@GMAIL.COM
Rev	Date	Description																					
A	15/08/2022																						