




Approved Front Elevation

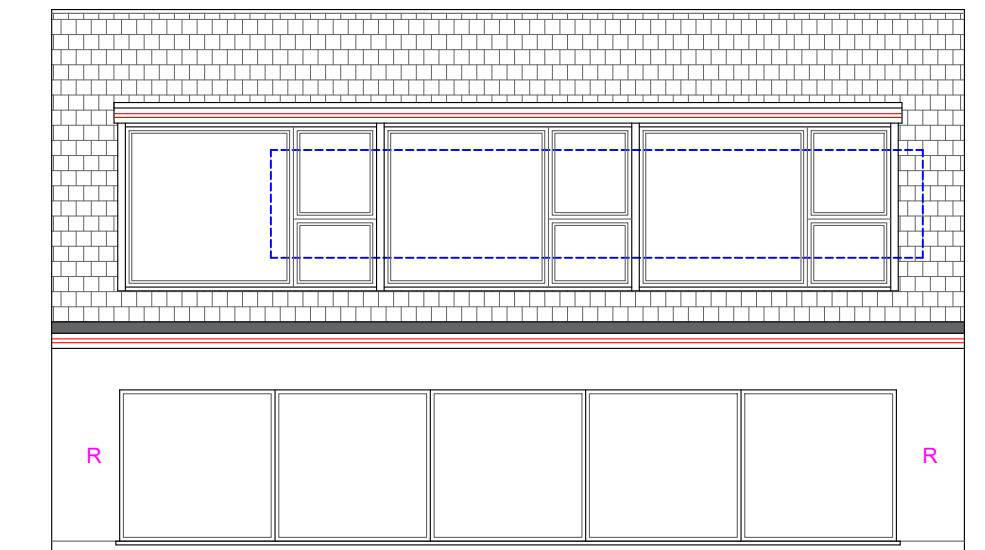

Approved Rear Elevation

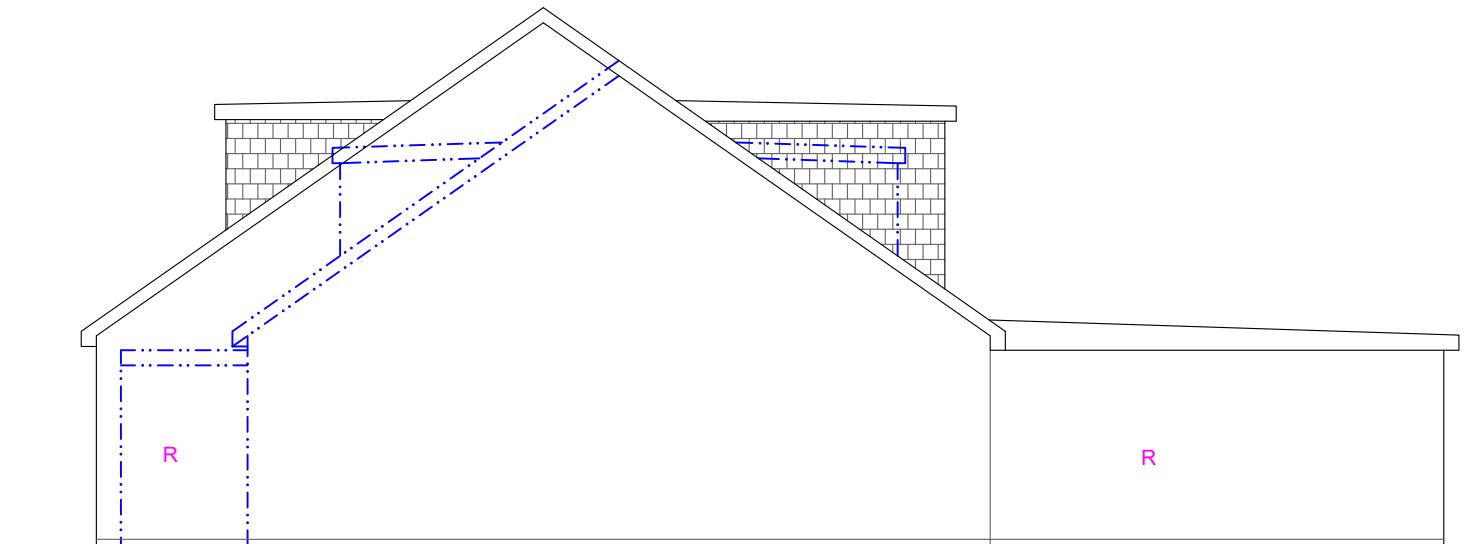

Approved Side Elevation (RHS)

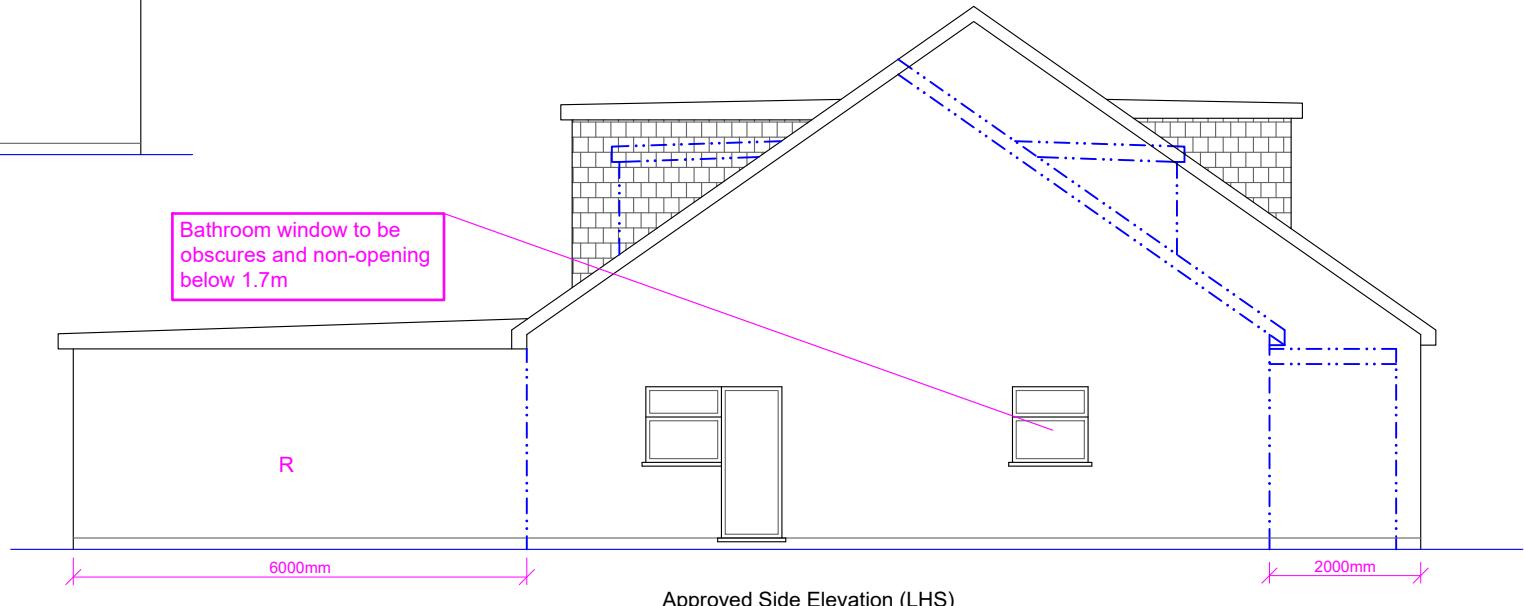

Approved Side Elevation (LHS)

Note: The Drawings is for planning purpose and should not be used for construction.  
All dimensions should be confirmed on site and any deviation should be reported back to designer.

R: Render  
BW: Brick Work

Denotes existing Building

<b>Proposed Development:</b> Single Storey Rear and Front extensions, double storey side extension along with Enlargement of front and rear Dormers and Change of use to "Sui-Generis"	<b>Site Address:</b> 172 Harlington Road Hillingdon UB8 3HA	<b>Revisions:</b> <table border="1"> <tr> <th>Rev</th><th>Date</th><th>Description</th></tr> <tr> <td>A</td><td>01/07/2024</td><td></td></tr> <tr> <td></td><td></td><td></td></tr> <tr> <td></td><td></td><td></td></tr> <tr> <td></td><td></td><td></td></tr> </table>	Rev	Date	Description	A	01/07/2024											<b>Drawing Description:</b> Approved Elevations <b>Drawing No:</b> ART/2024/BR172HR/AE	Scale: 1:100 Paper Size: A3 Sheet No: 5 of 8	ART CONSULTANTS (UK) LTD 113 LONG LANE STANWELL TW19 7AL M:07960071377 E: ARTCONSULTANTSUK@GMAIL.COM
Rev	Date	Description																		
A	01/07/2024																			