


R: Render
BW: Brick Work


Note: The Drawings is for planning purpose and should not be used for construction.
All dimensions should be confirmed on site and any deviation should be reported back to designer.




Existing Front Elevation

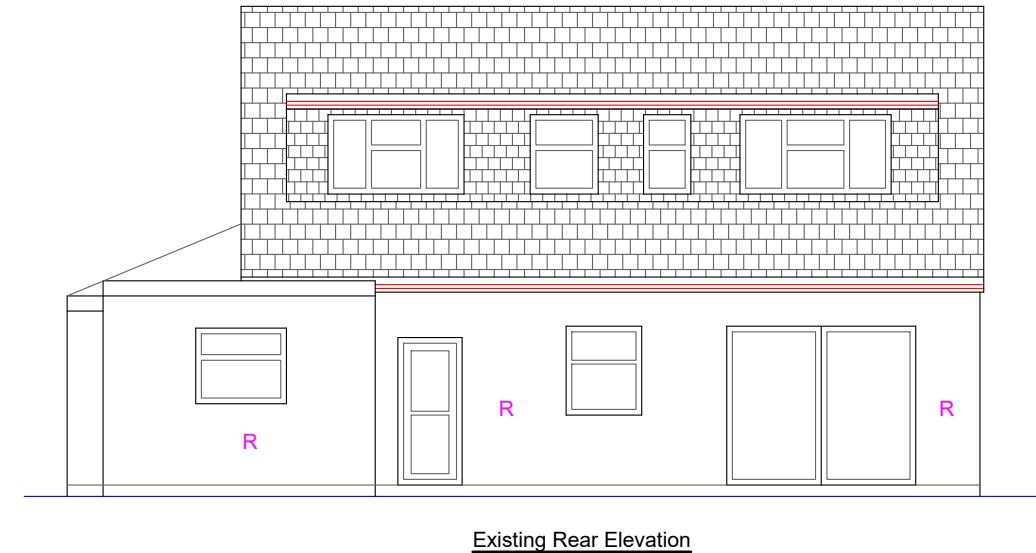

Existing Rear Elevation

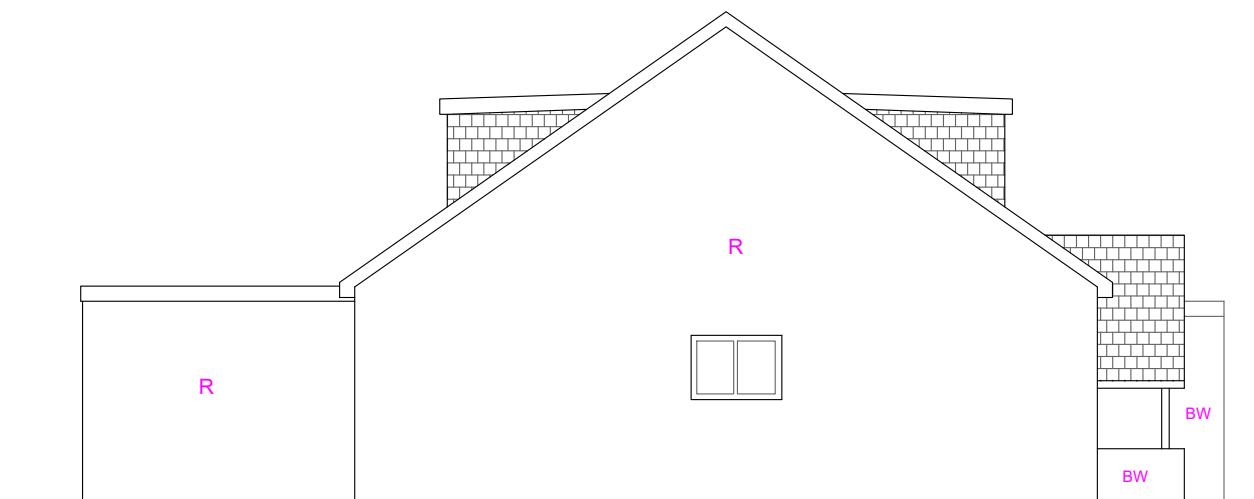

Existing Side Elevation (LHS)

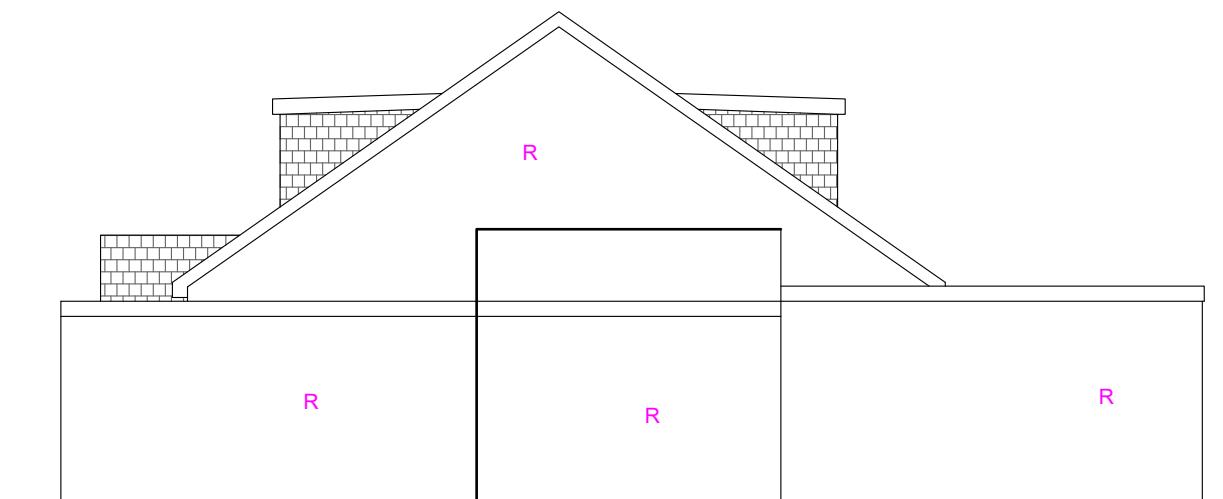

Existing Side Elevation (RHS)

<p>Proposed Development: Single Storey Rear and Front extensions, double storey side extension along with Enlargement of front and rear Dormers and Change of use to "Sui-Generis"</p>	<p>Site Address: 172 Harlington Road Hillingdon UB8 3HA</p>	<p>Revisions:</p> <table border="1"> <tr> <th>Rev</th><th>Date</th><th>Description</th></tr> <tr> <td>A</td><td>01/07/2024</td><td></td></tr> <tr> <td></td><td></td><td></td></tr> <tr> <td></td><td></td><td></td></tr> <tr> <td></td><td></td><td></td></tr> </table>	Rev	Date	Description	A	01/07/2024											<p>Drawing Description: Existing Elevations</p> <p>Drawing No: ART/2024/BR172HR/EE</p>	<p>Scale: 1:100 Paper Size: A3 Sheet No: 4 of 9</p>	<p>ART CONSULTANTS (UK) LTD 113 LONG LANE STANWELL TW19 7AL M:07960071377 E: ARTCONSULTANTSUK@GMAIL.COM</p>
Rev	Date	Description																		
A	01/07/2024																			