



Note: The Drawings is for planning purpose and should not be used for construction.
All dimensions should be confirmed on site and any deviation should be reported back to designer.

R: Render
BW: Brick Work


 Denotes existing Building

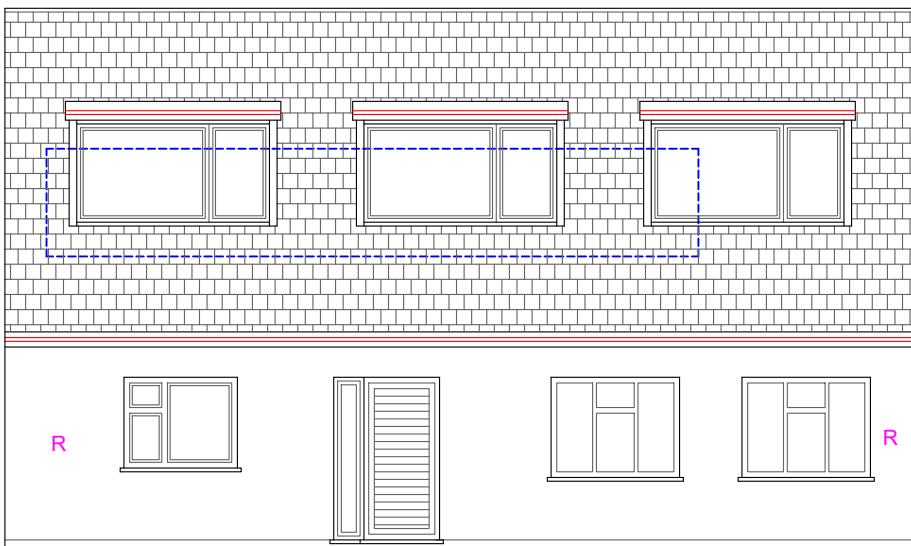


Proposed Front Elevation

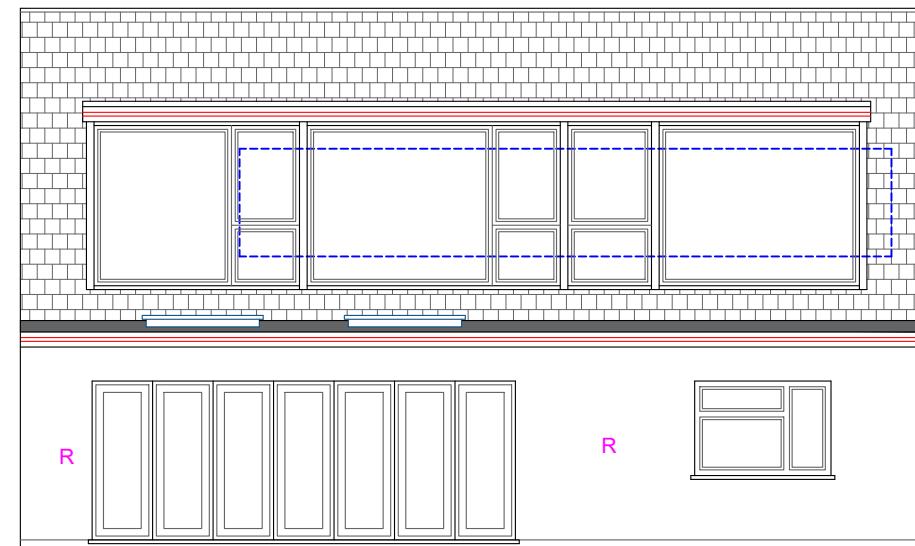

Proposed Rear Elevation

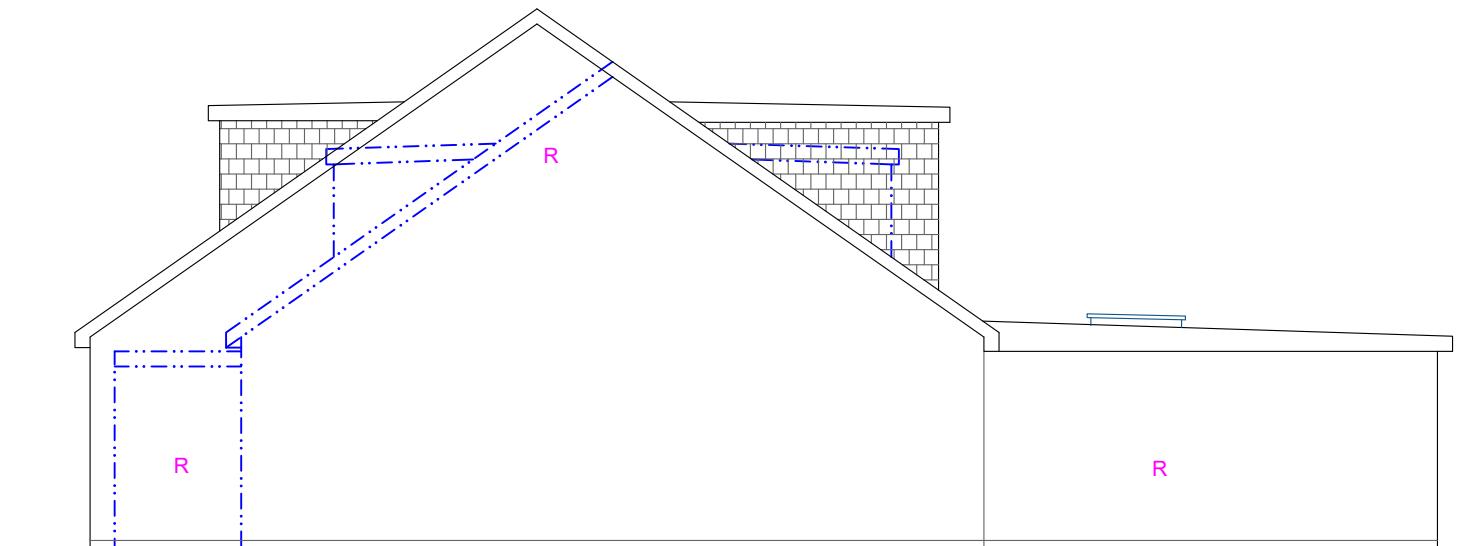

Proposed Side Elevation (RHS)

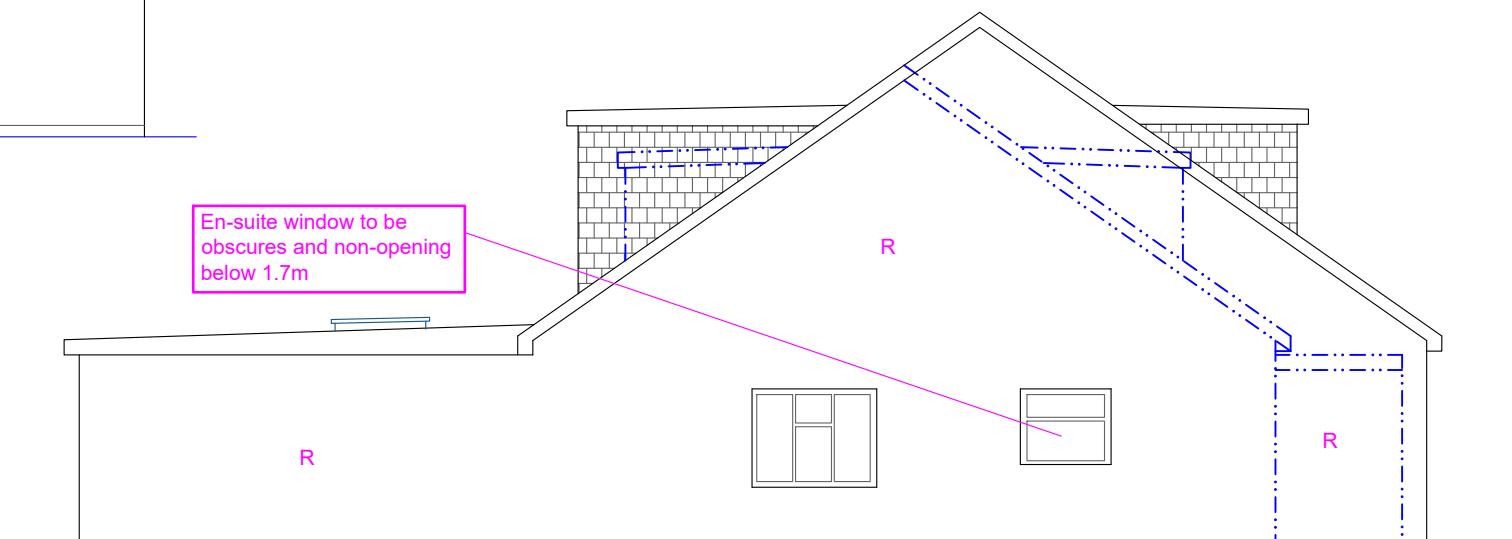

Proposed Side Elevation (LHS)

Proposed Development: Single Storey Rear and Front extensions, double storey side extension along with Enlargement of front and rear Dormers and Change of use to "Sui-Generis"	Site Address: 172 Harlington Road Hillingdon UB8 3HA	Revisions: <table border="1" style="width: 100%;"><thead><tr><th>Rev</th><th>Date</th><th>Description</th></tr></thead><tbody><tr><td>A</td><td>01/07/2024</td><td></td></tr><tr><td></td><td></td><td></td></tr><tr><td></td><td></td><td></td></tr><tr><td></td><td></td><td></td></tr><tr><td></td><td></td><td></td></tr></tbody></table>	Rev	Date	Description	A	01/07/2024														Drawing Description: Proposed Elevations Drawing No: ART/2024/BR172HR/PE	Scale: 1:100 Paper Size: A3 Sheet No: 6 of 8 	ART CONSULTANTS (UK) LTD 113 LONG LANE STANWELL TW19 7AL M:07960071377 E: ARTCONSULTANTSUK@GMAIL.COM
Rev	Date	Description																					
A	01/07/2024																						