




**1** 00 - Block Plan Existing  
1 : 500

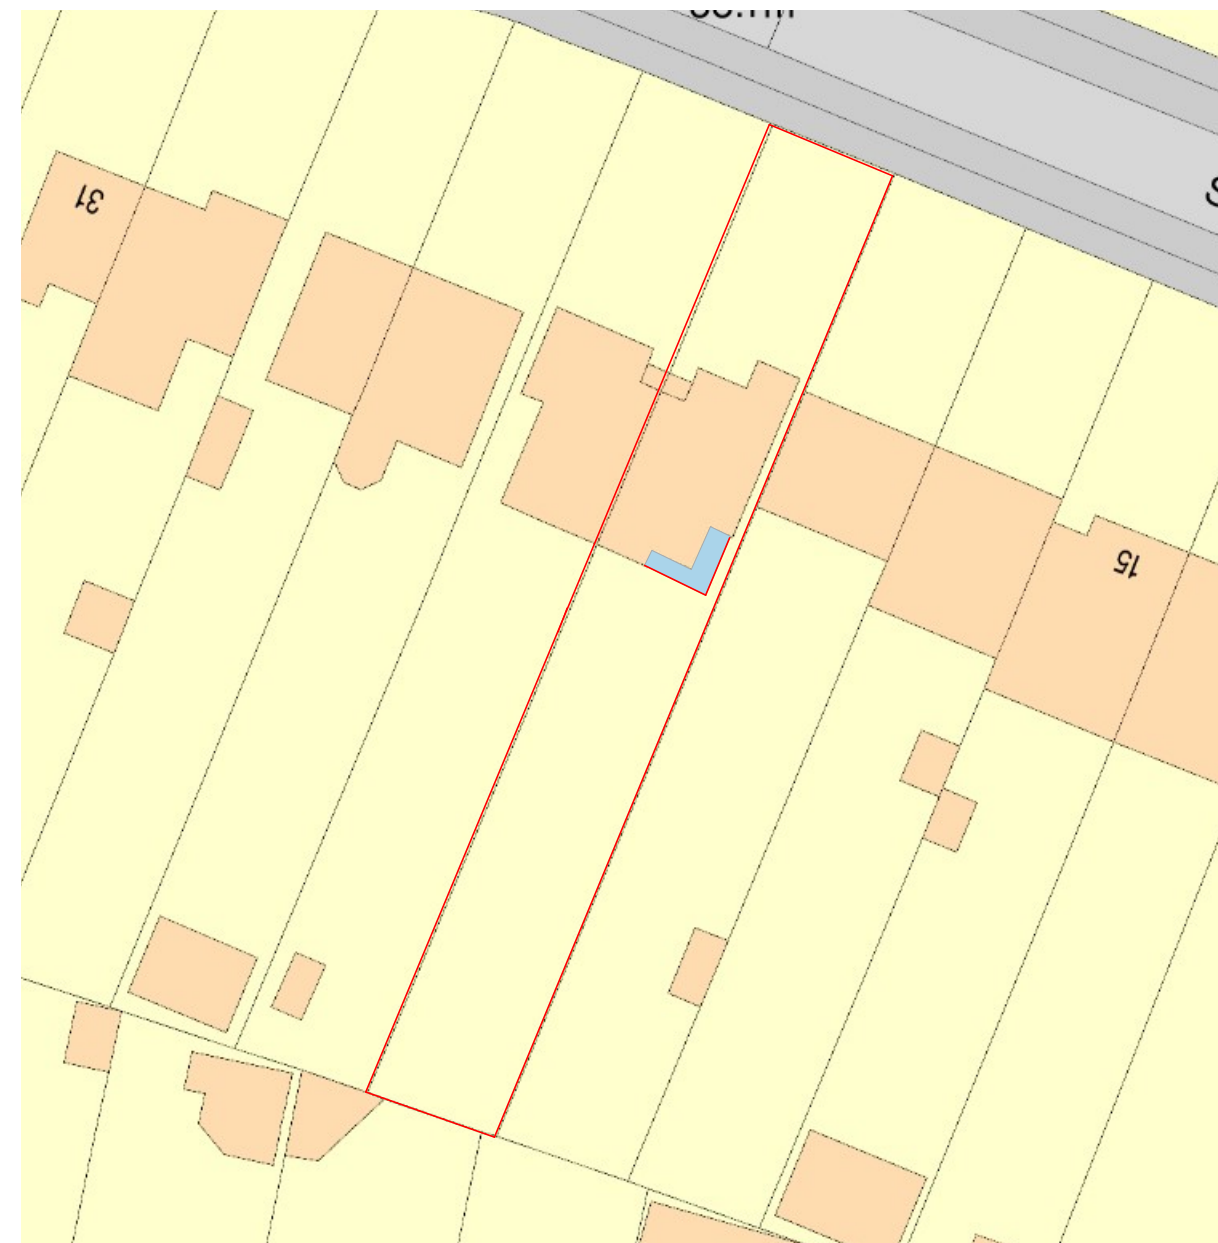



**2** 00 - Block Plan Proposed  
1 : 500

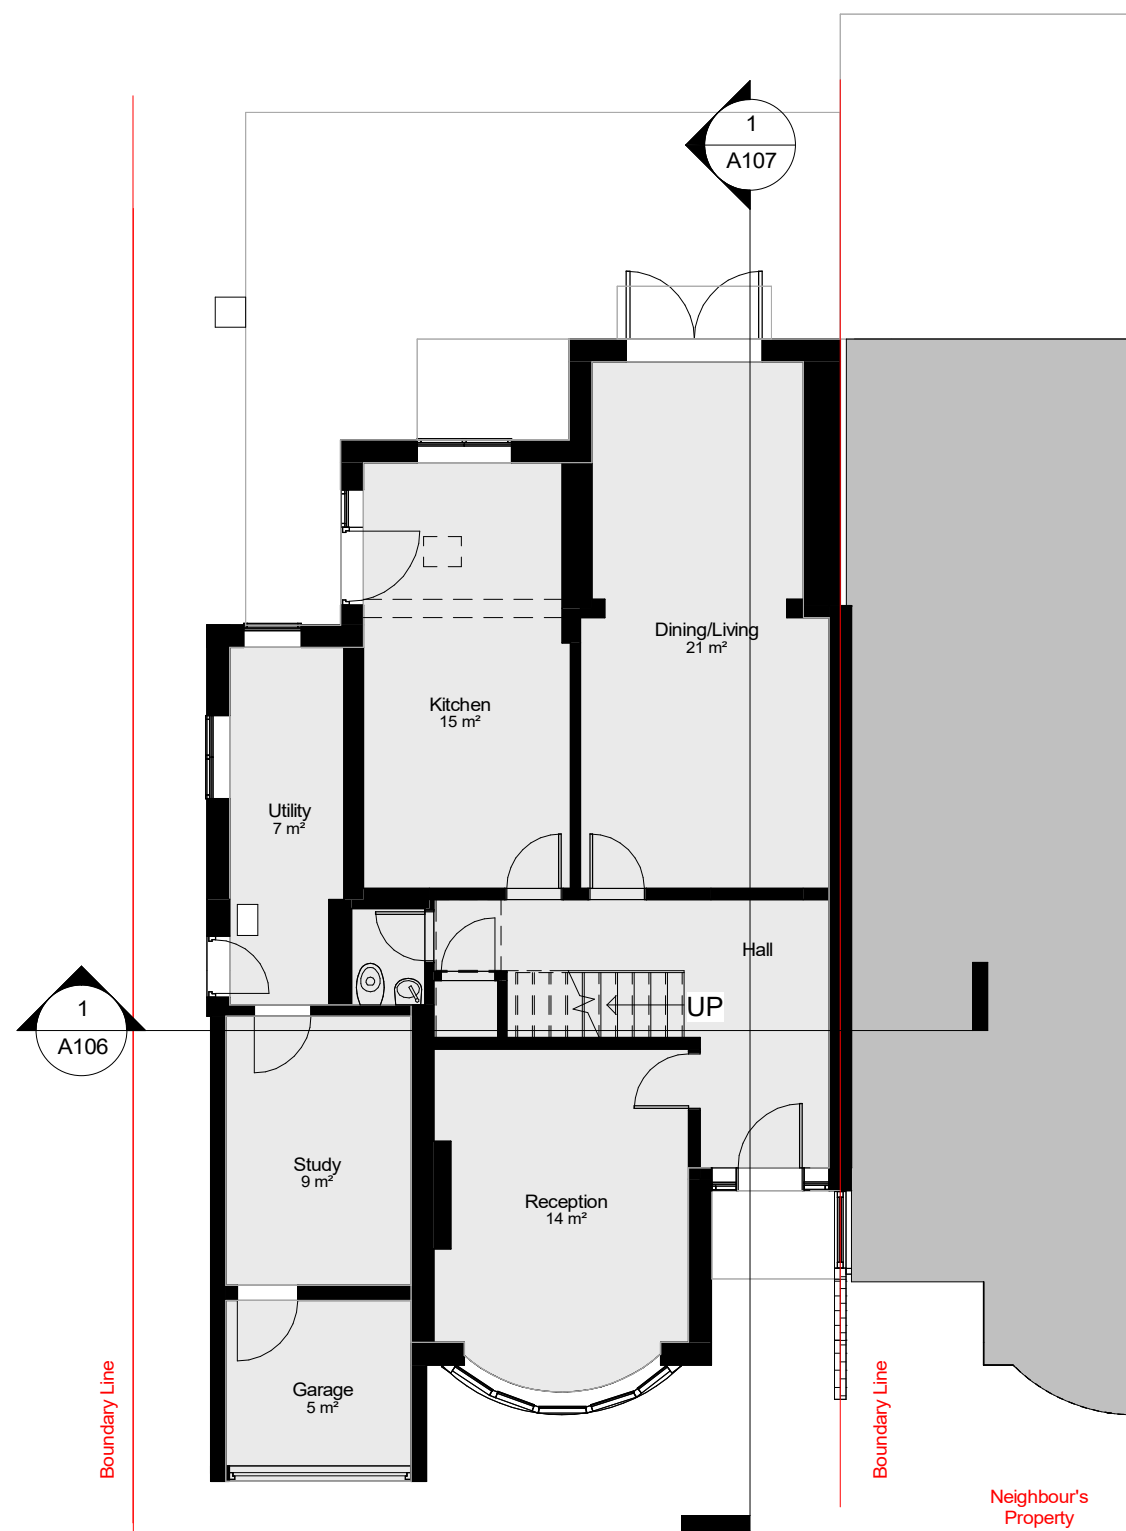

**1** 00 - Existing  
1 : 100

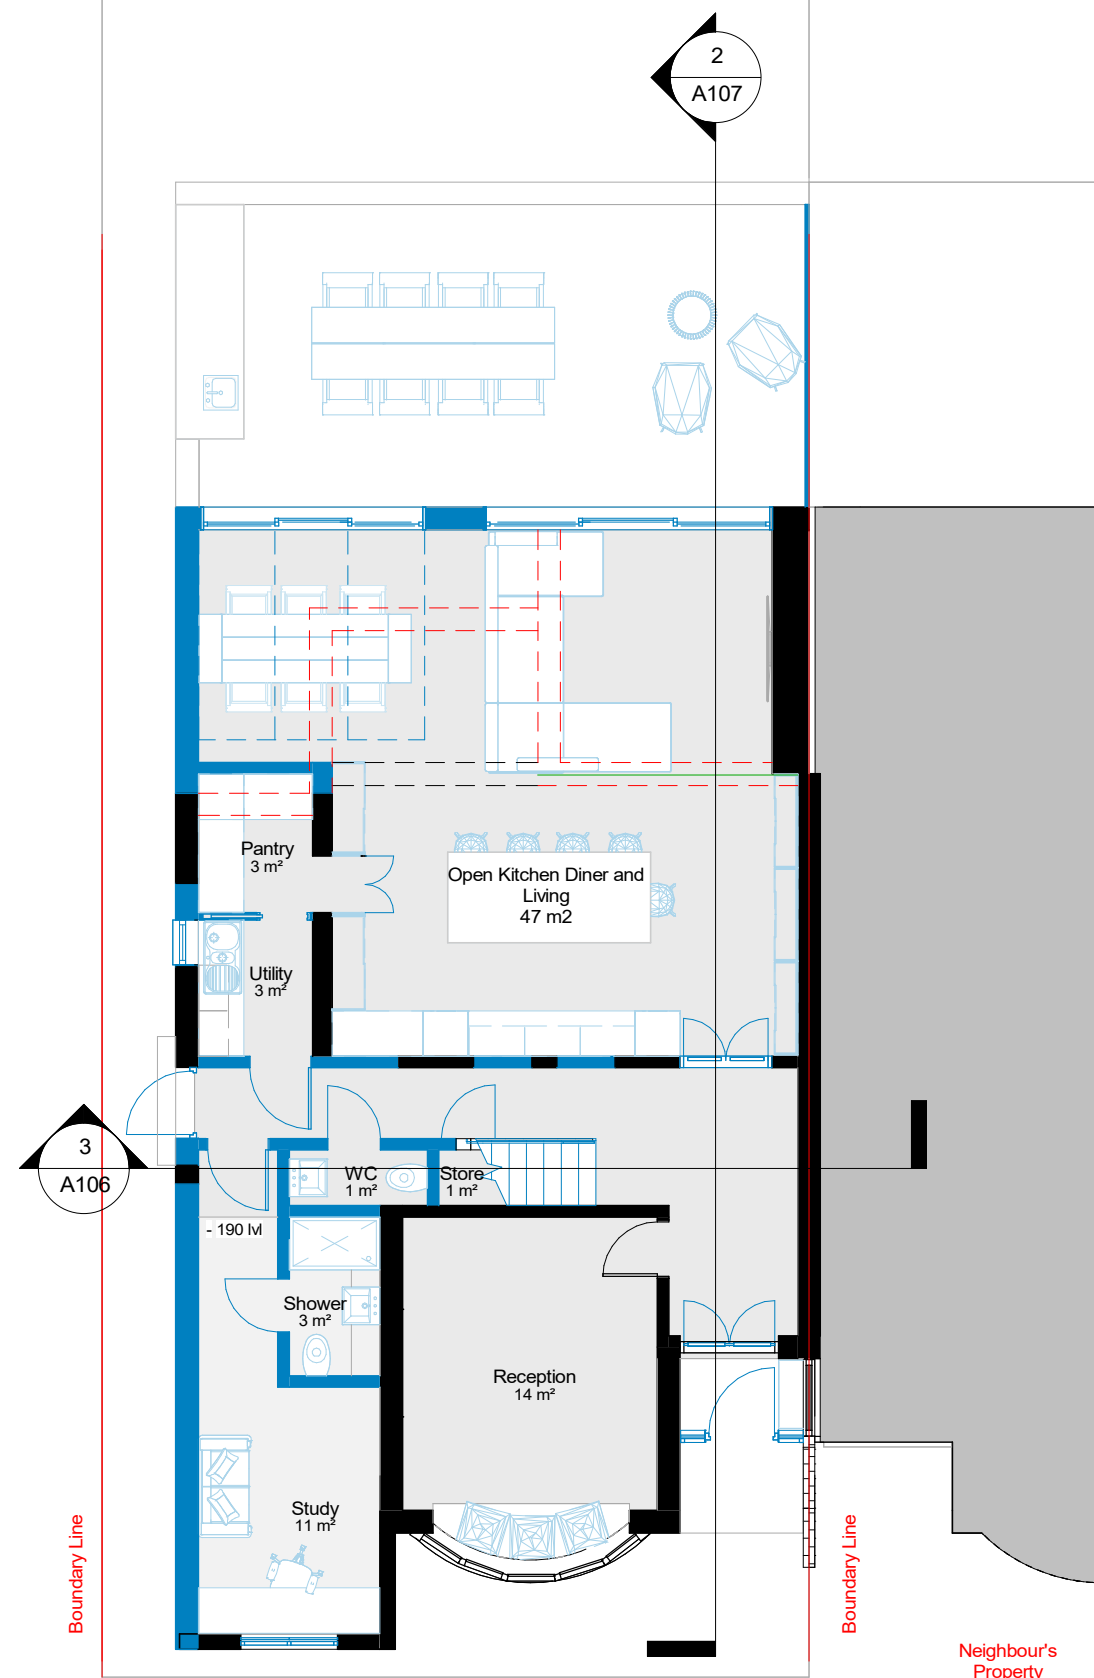



**2** 00 - Proposed  
1 : 100

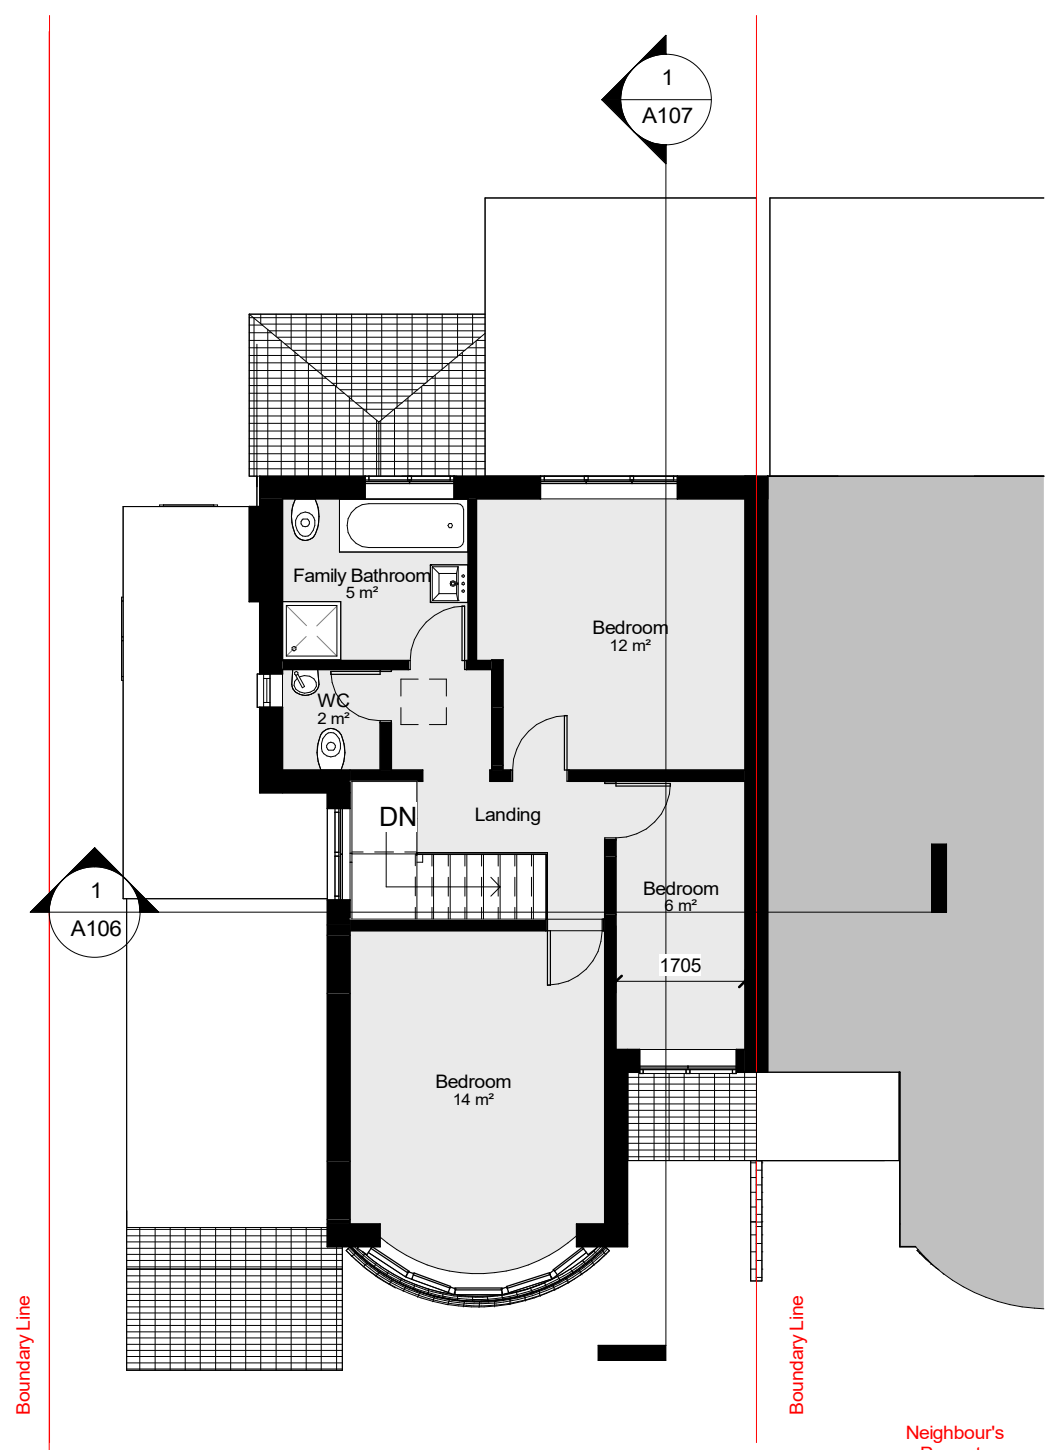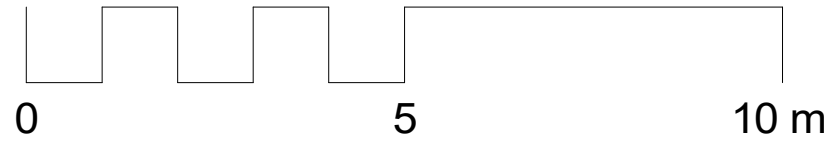


**1** 01- Existing  
1 : 100



**2** 01- Proposed  
1 : 100

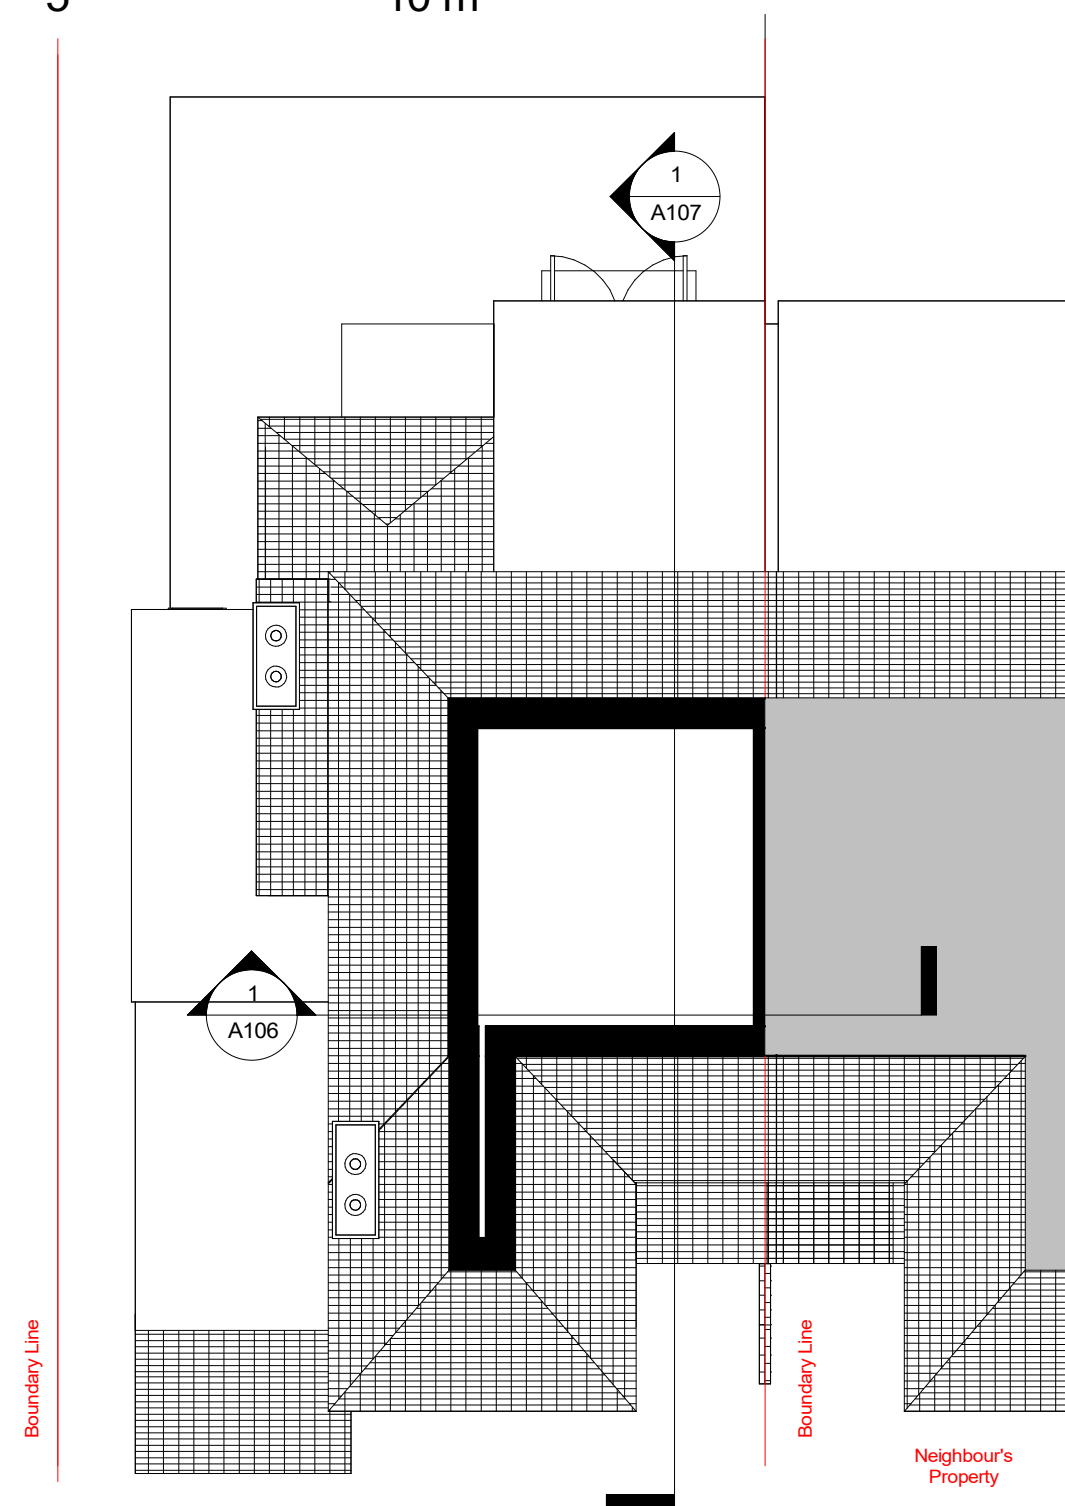
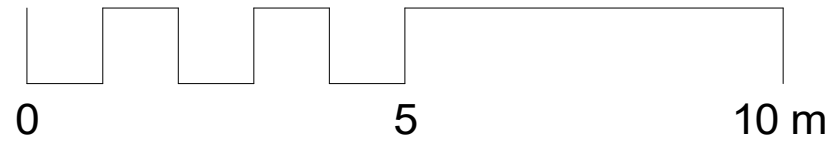



**1 Loft - Existing**  
1 : 100

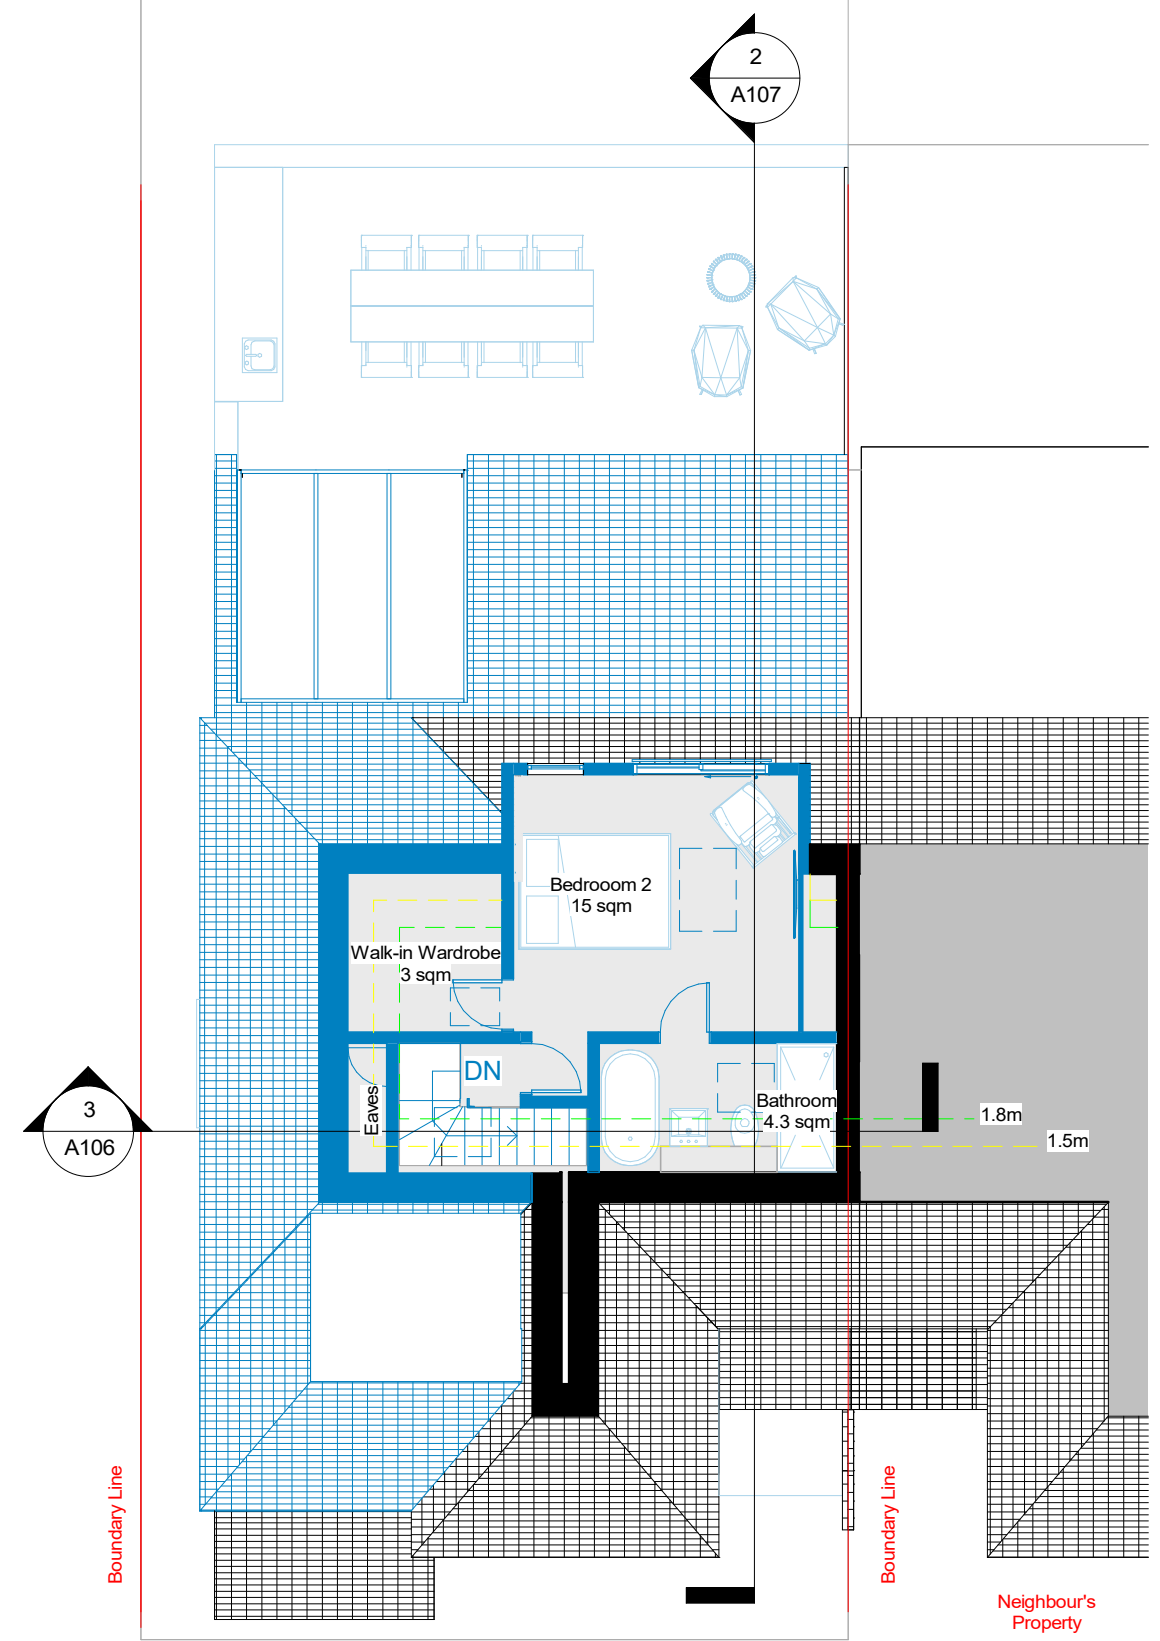

**2 Loft - Proposed**  
1 : 100



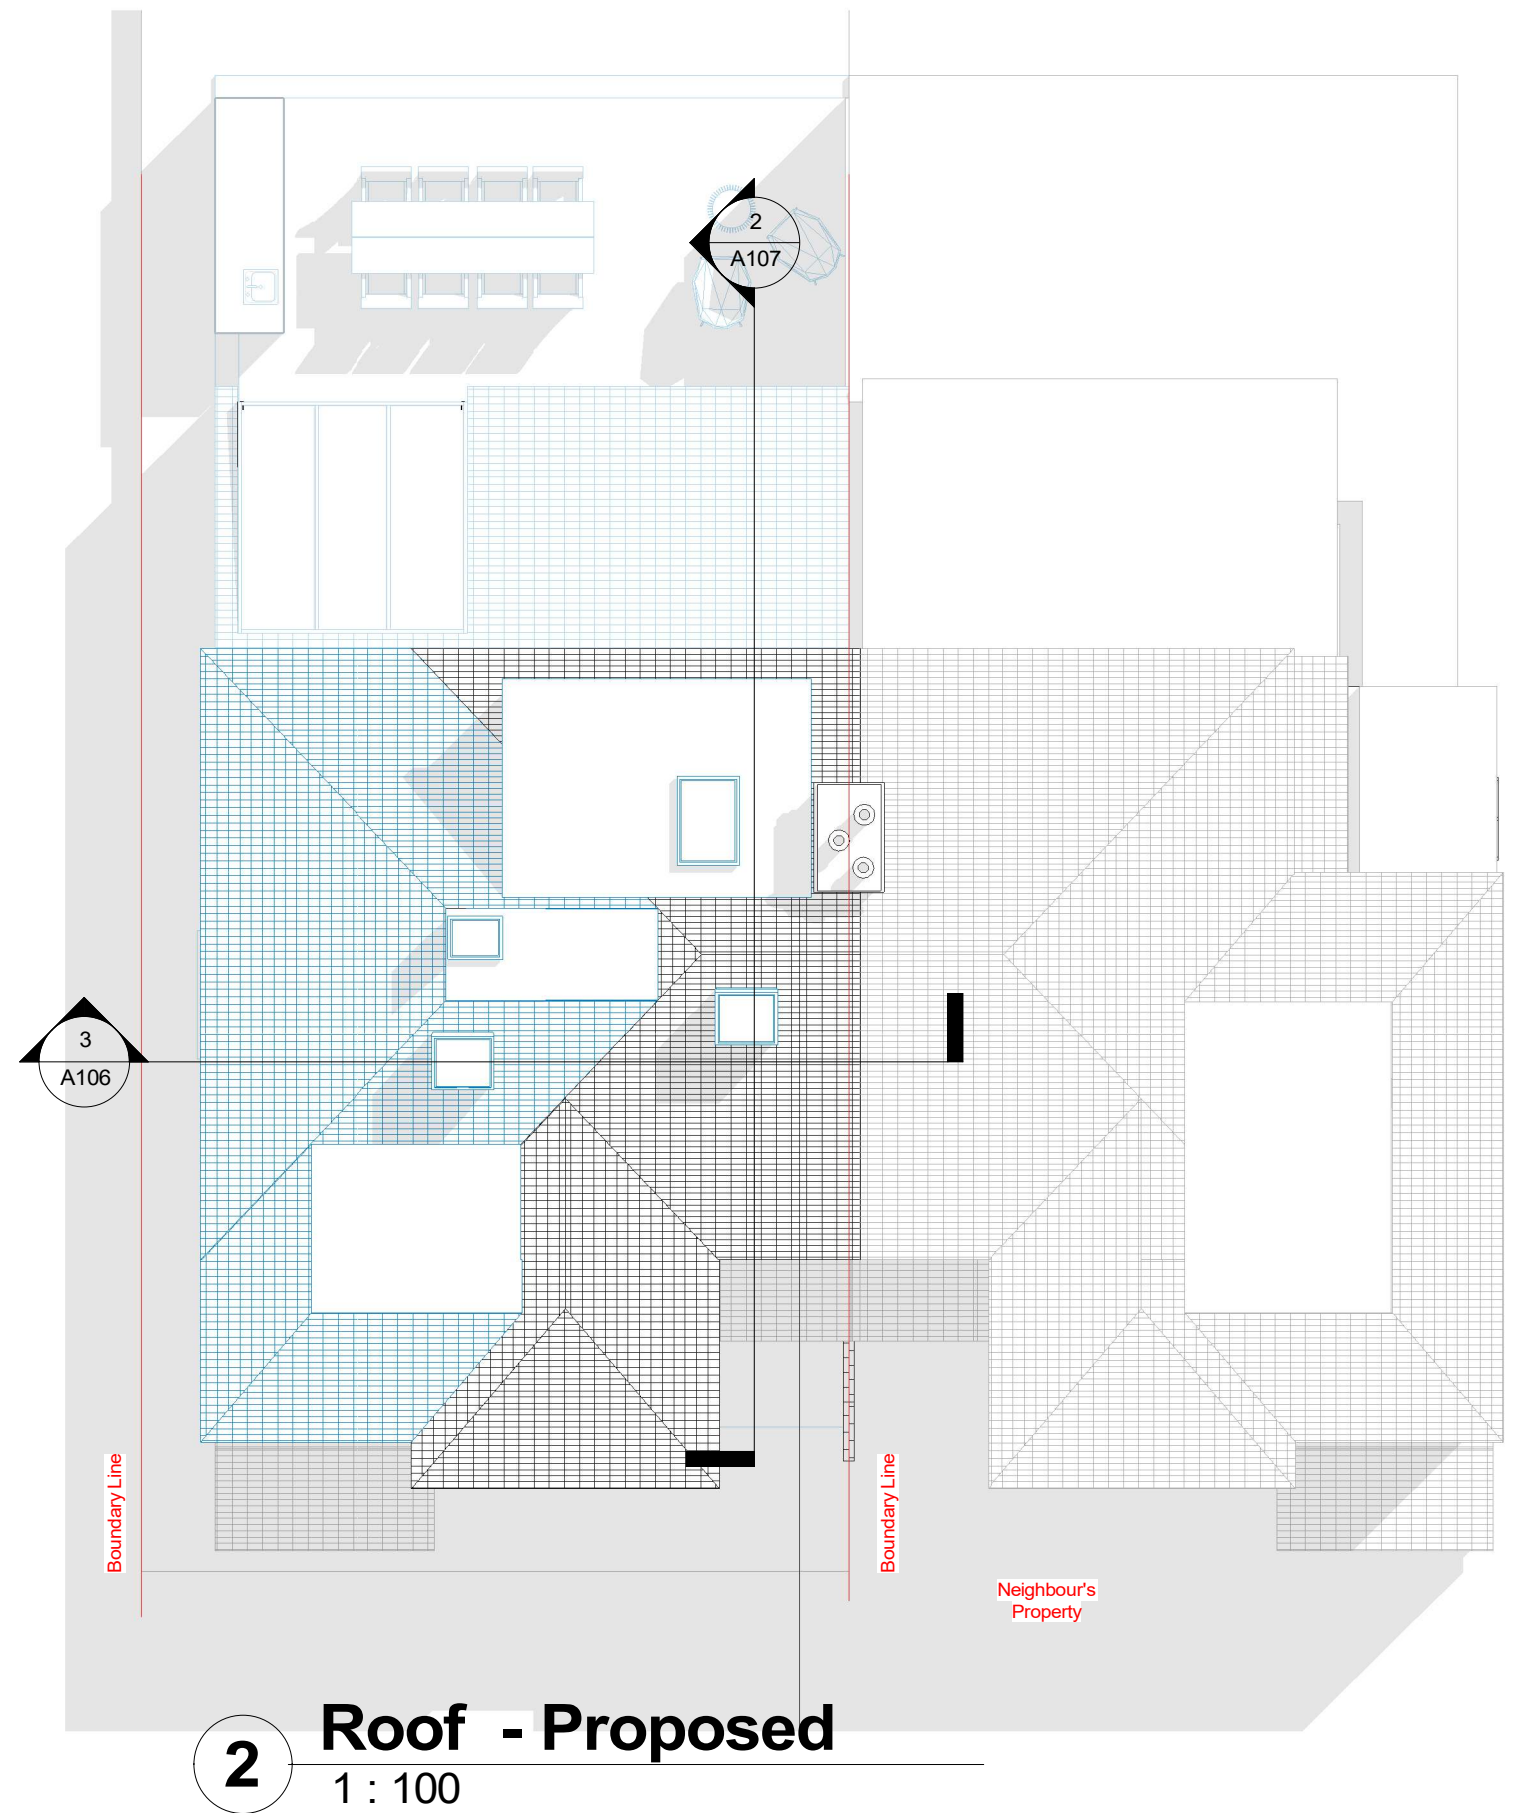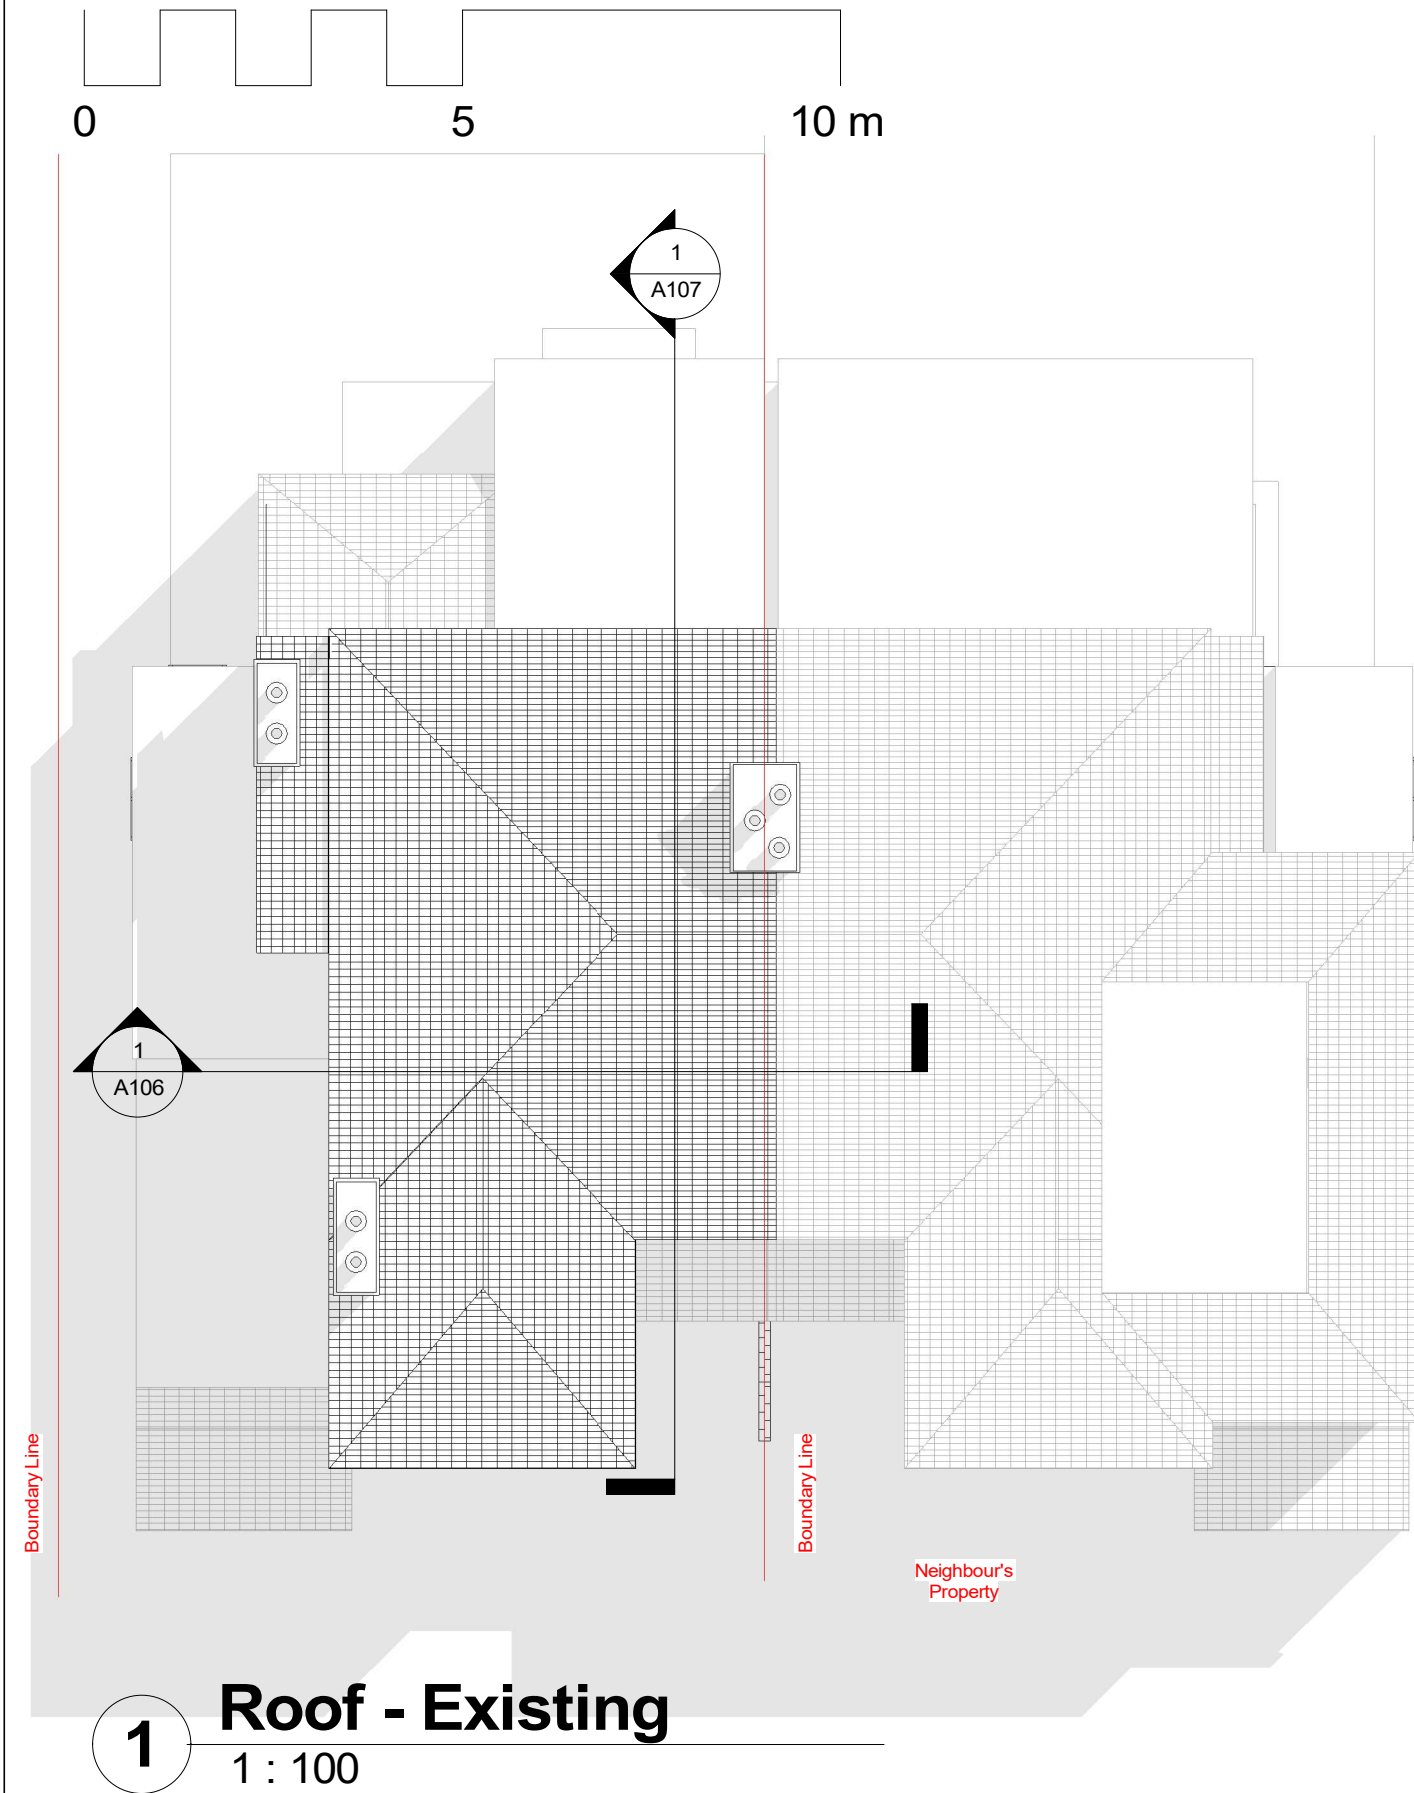


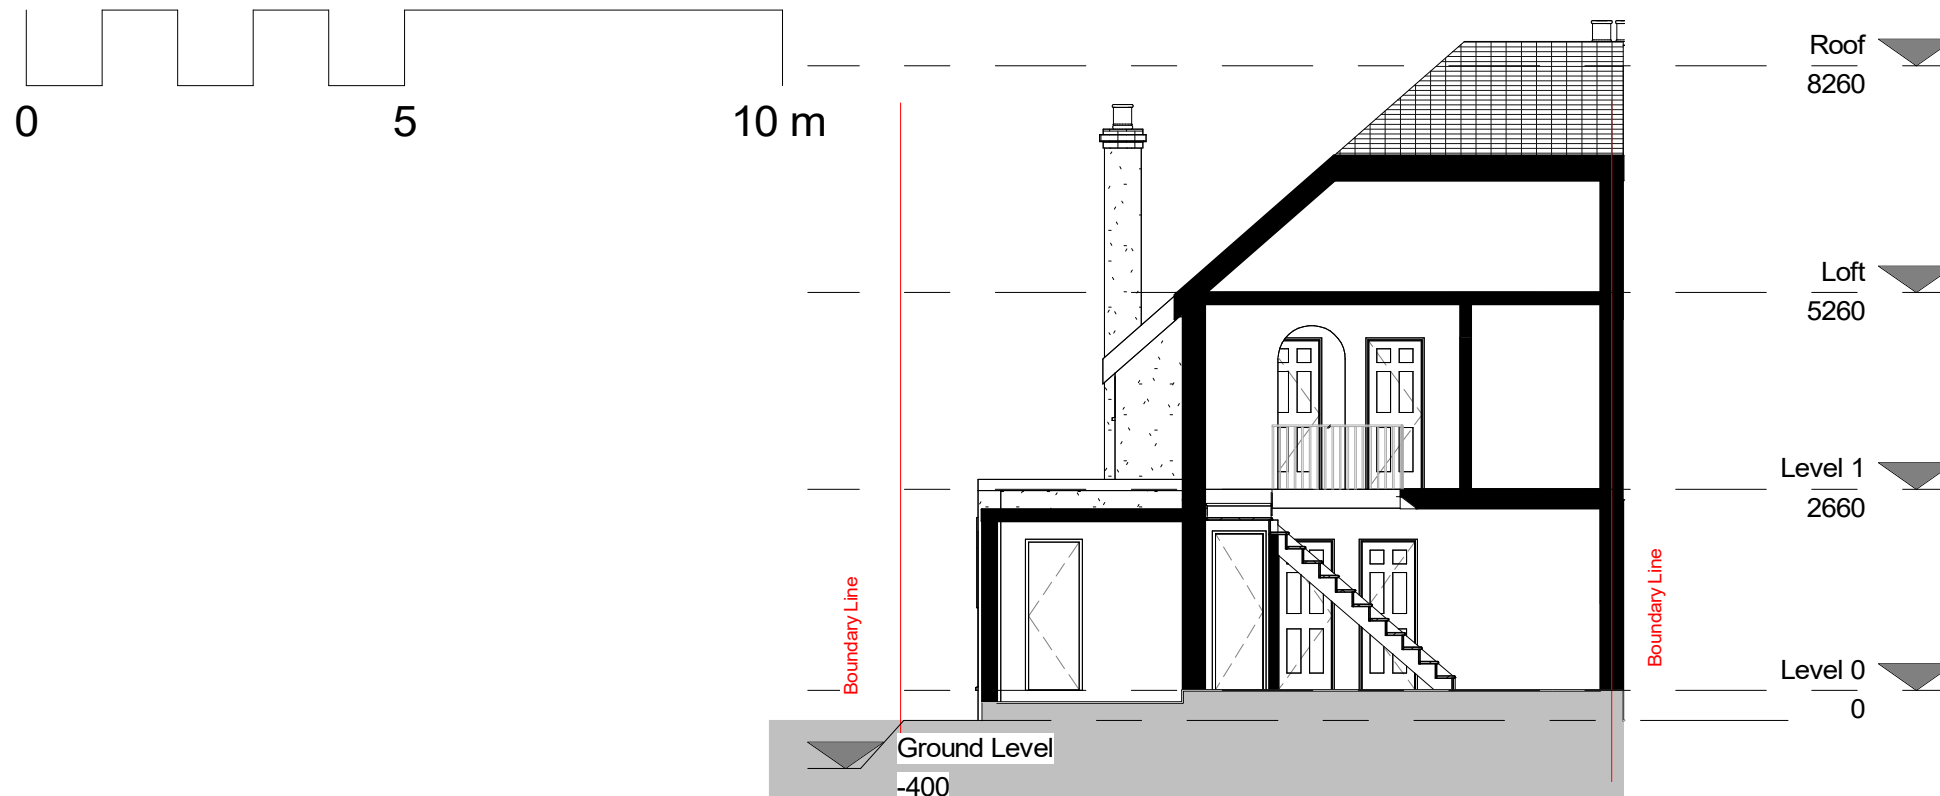

**1 Existing - Section 1**  
1 : 100



**3 Proposed - Section 1**  
1 : 100

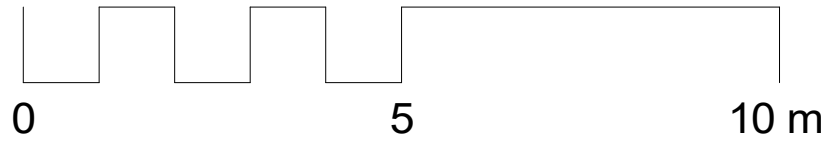

1

## Existing - Section 2

1 : 100




2

## Proposed - Section 2

1 : 100





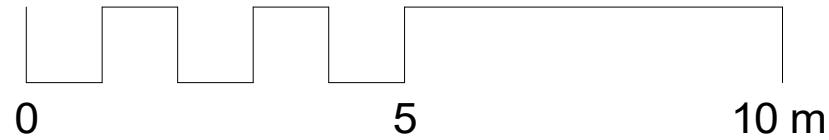


**1** Front elevation - Existing  
1 : 100




**2** Front elevation - Proposed  
1 : 100

<div>THE MARKET DESIGN &amp; BUILD <small>A TRUE DESIGN &amp; BUILD COMPANY</small></div>	<div>320 High Street Harlington, Hayes, Middlesex, UB3 5DU  t:0203 432 5269  www.themarketdesignbuild.com info@themarketdesignbuild.com</div>	<div><div>RIBA</div><div>Chartered Practice</div></div>	<div><small>COPYRIGHT</small> This drawing has been produced by The Market Design &amp; Build's Chartered Architect and is not to be used or reproduced by any other party for any purpose.  <small>Site survey to be conducted before any building work is carried out. Any discrepancies to be reported to architect.</small></div>	<div><small>All measurements to be checked prior to construction. Any changes to be reported back to this office.</small>  <small>Contractor responsible for calling out building control officer as required at stages requested by council.</small></div>	<div>ISSUE: Reconfiguration of floor plans, Two storey side extension, Rear infill Extension and Loft conversion</div>	TITLE Front elevation		DWG NO: A108 + A208  Draft No : P1  By: Afshana  Checked By: Nikos
					<div>PROJECT Ali Shareef 21 Swakeleys Drive, Ickenham, Uxbridge, UB10 8QB</div>	<div>Scale (@ A3) 1 : 100</div>	<div>Date DEC 2022</div>	




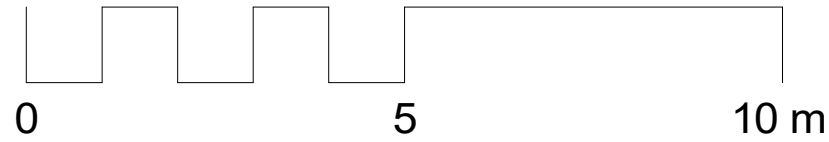


1 Rear elevation - Existing  
1 : 100

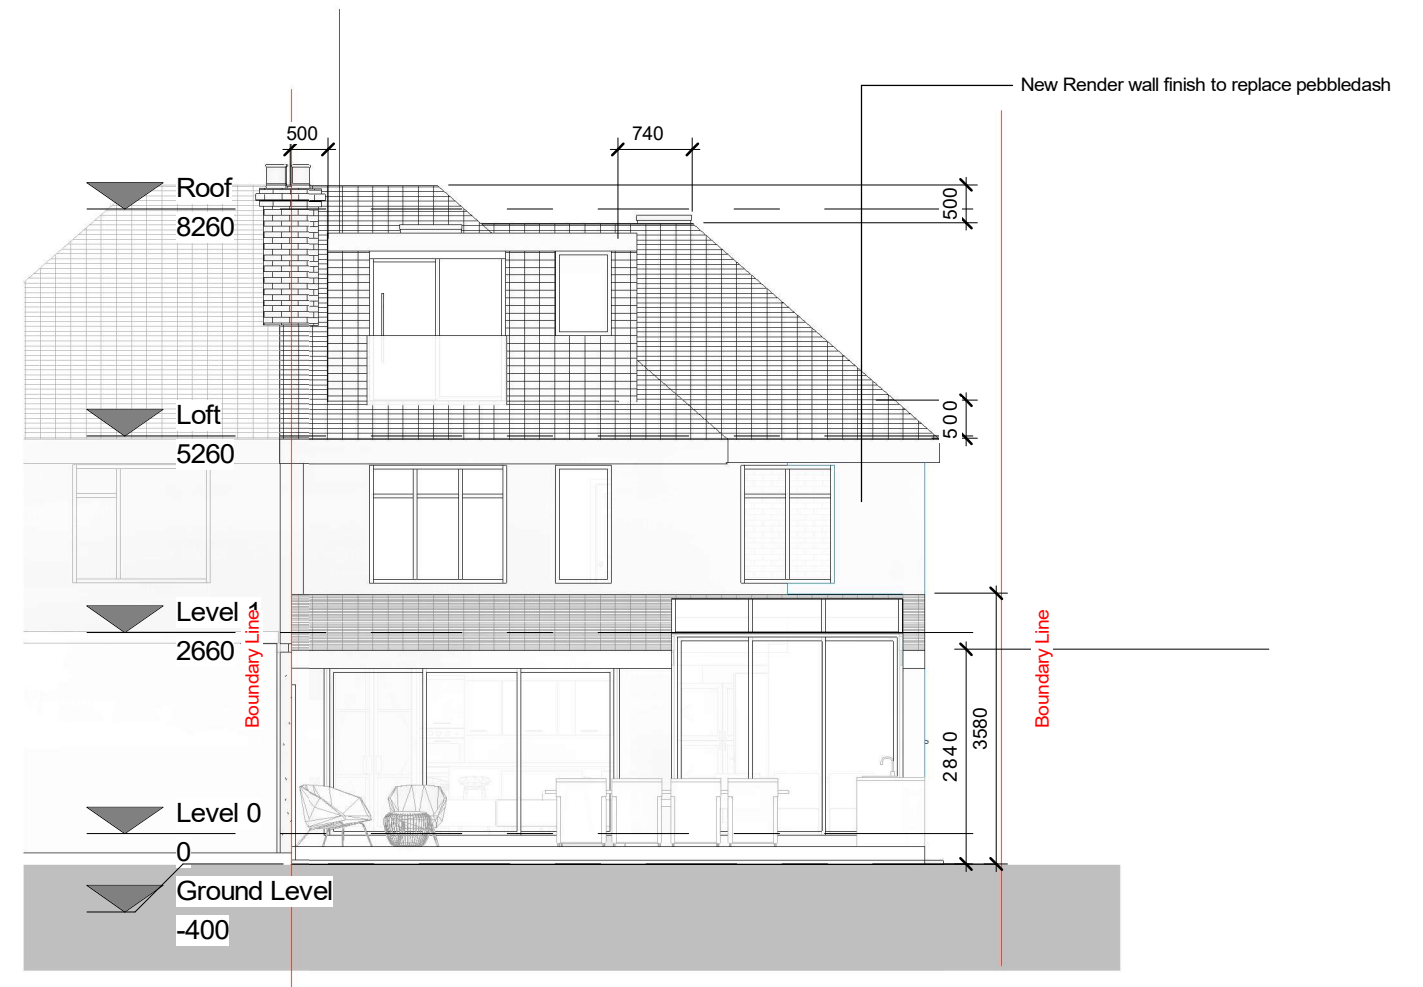


2 Rear elevation - Proposed  
1 : 100

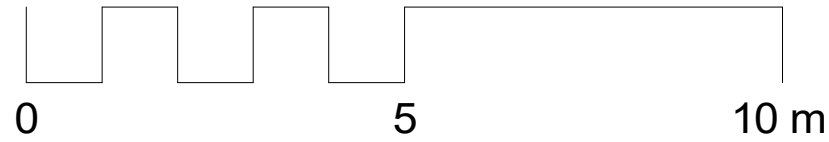


**1** Side elevation 1 - Existing  
1 : 100

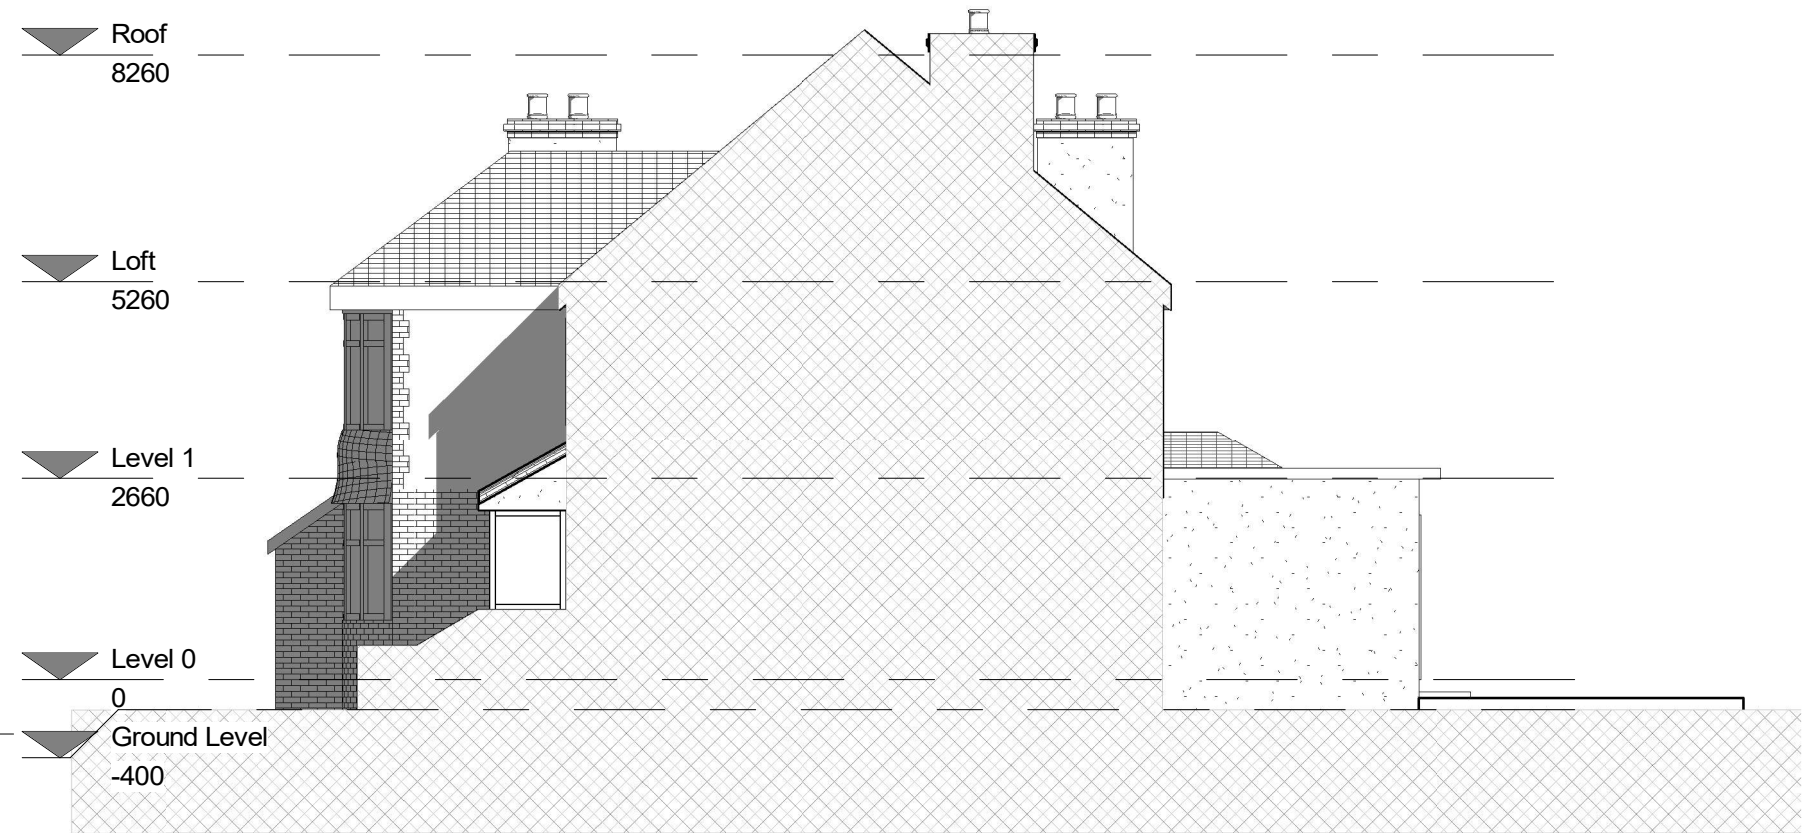

**2** Side elevation 1- Proposed  
1 : 100

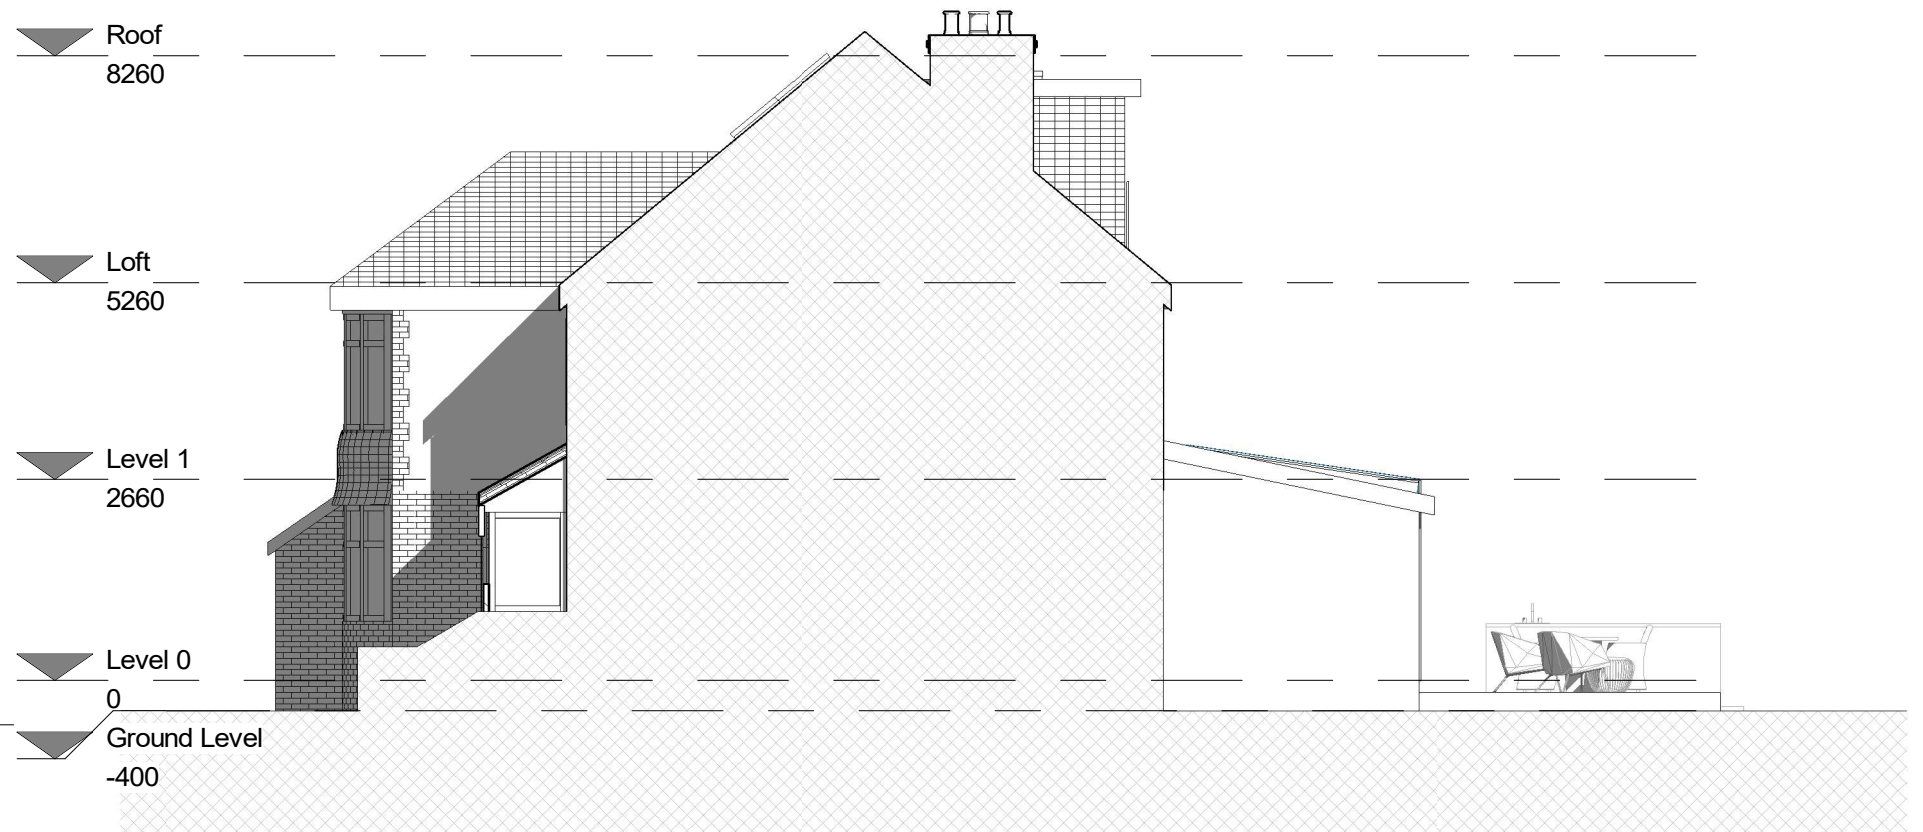

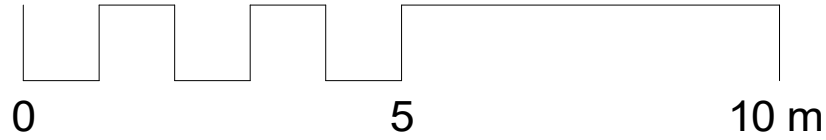

1

Side elevation 2 - Existing  
1 : 100



2

Side elevation 2- Proposed  
1 : 100

