



SCALE BAR 1:1250 0 10 20 30 40 50m

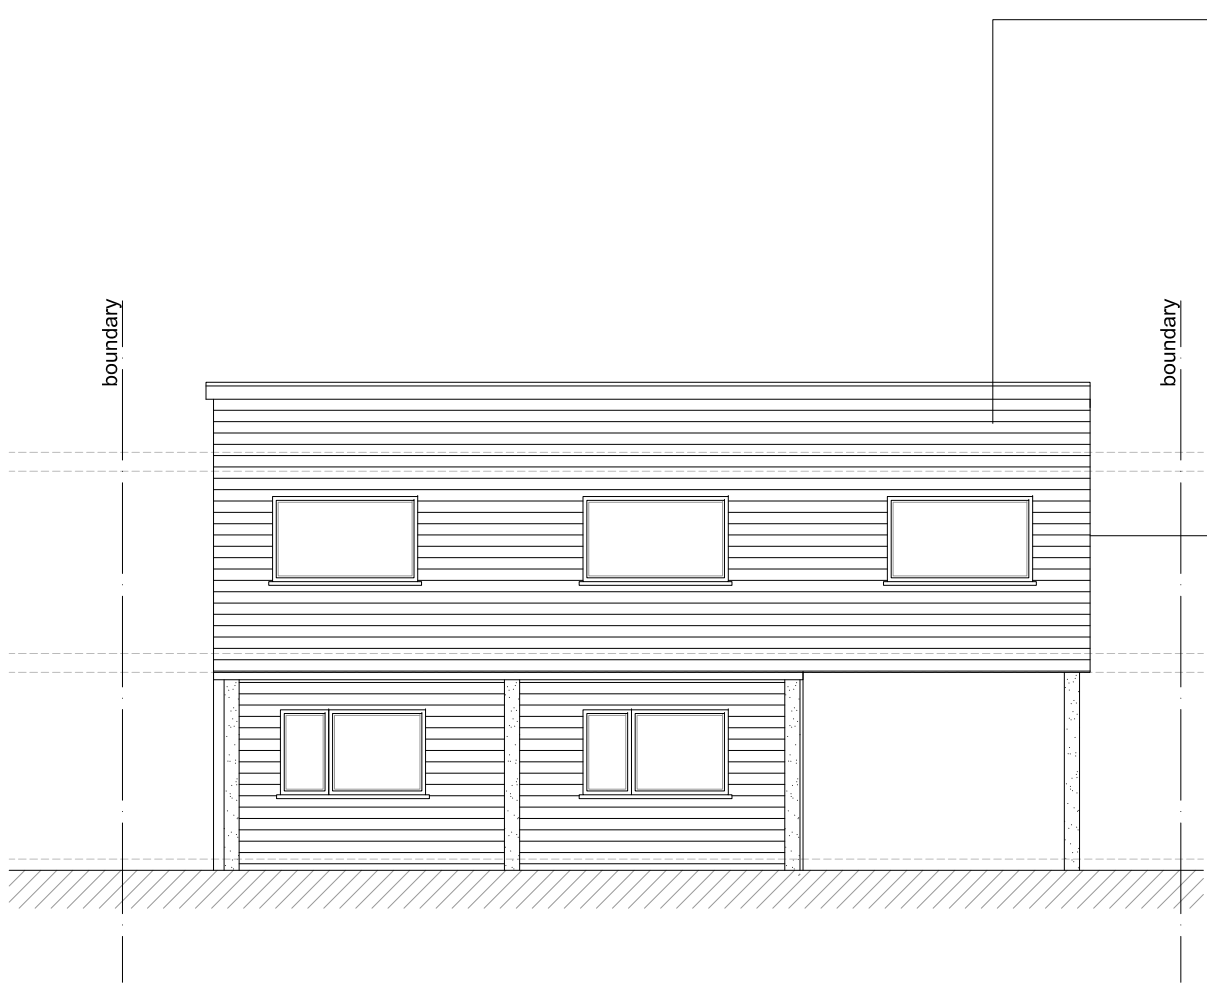

EXISTING FRONT ELEVATION
1:100

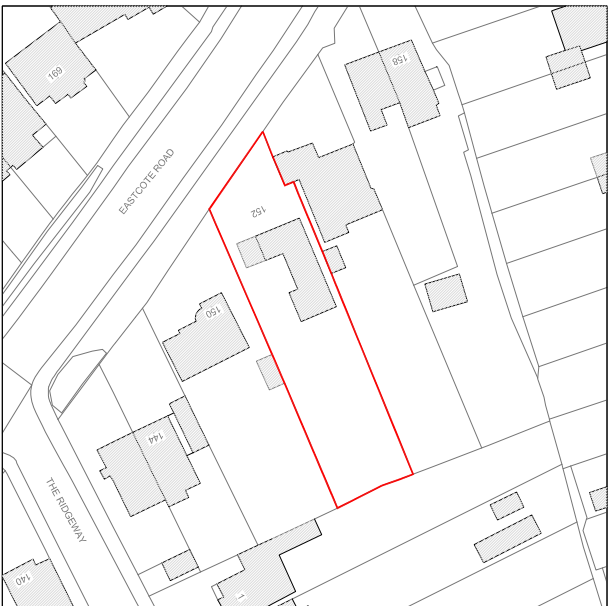


LOCATION PLAN
1:1250




PROPOSED FRONT ELEVATION
1:100




WESTERN RED CEDAR CLADDING 18 X 94MM T+GV BB4A

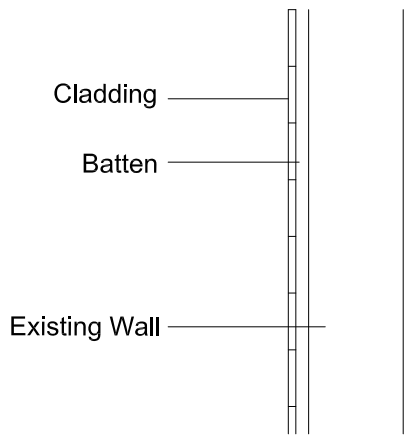

EXISTING SECTION
1:20

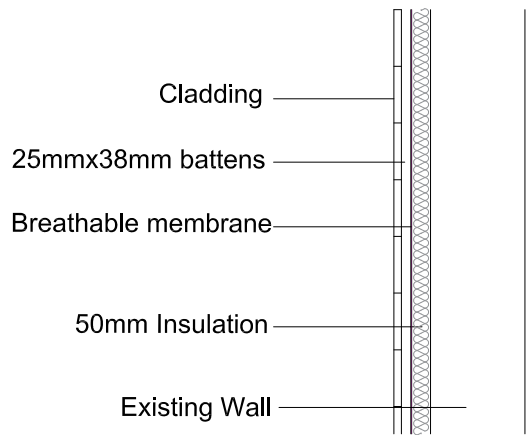

PROPOSED SECTION
1:20

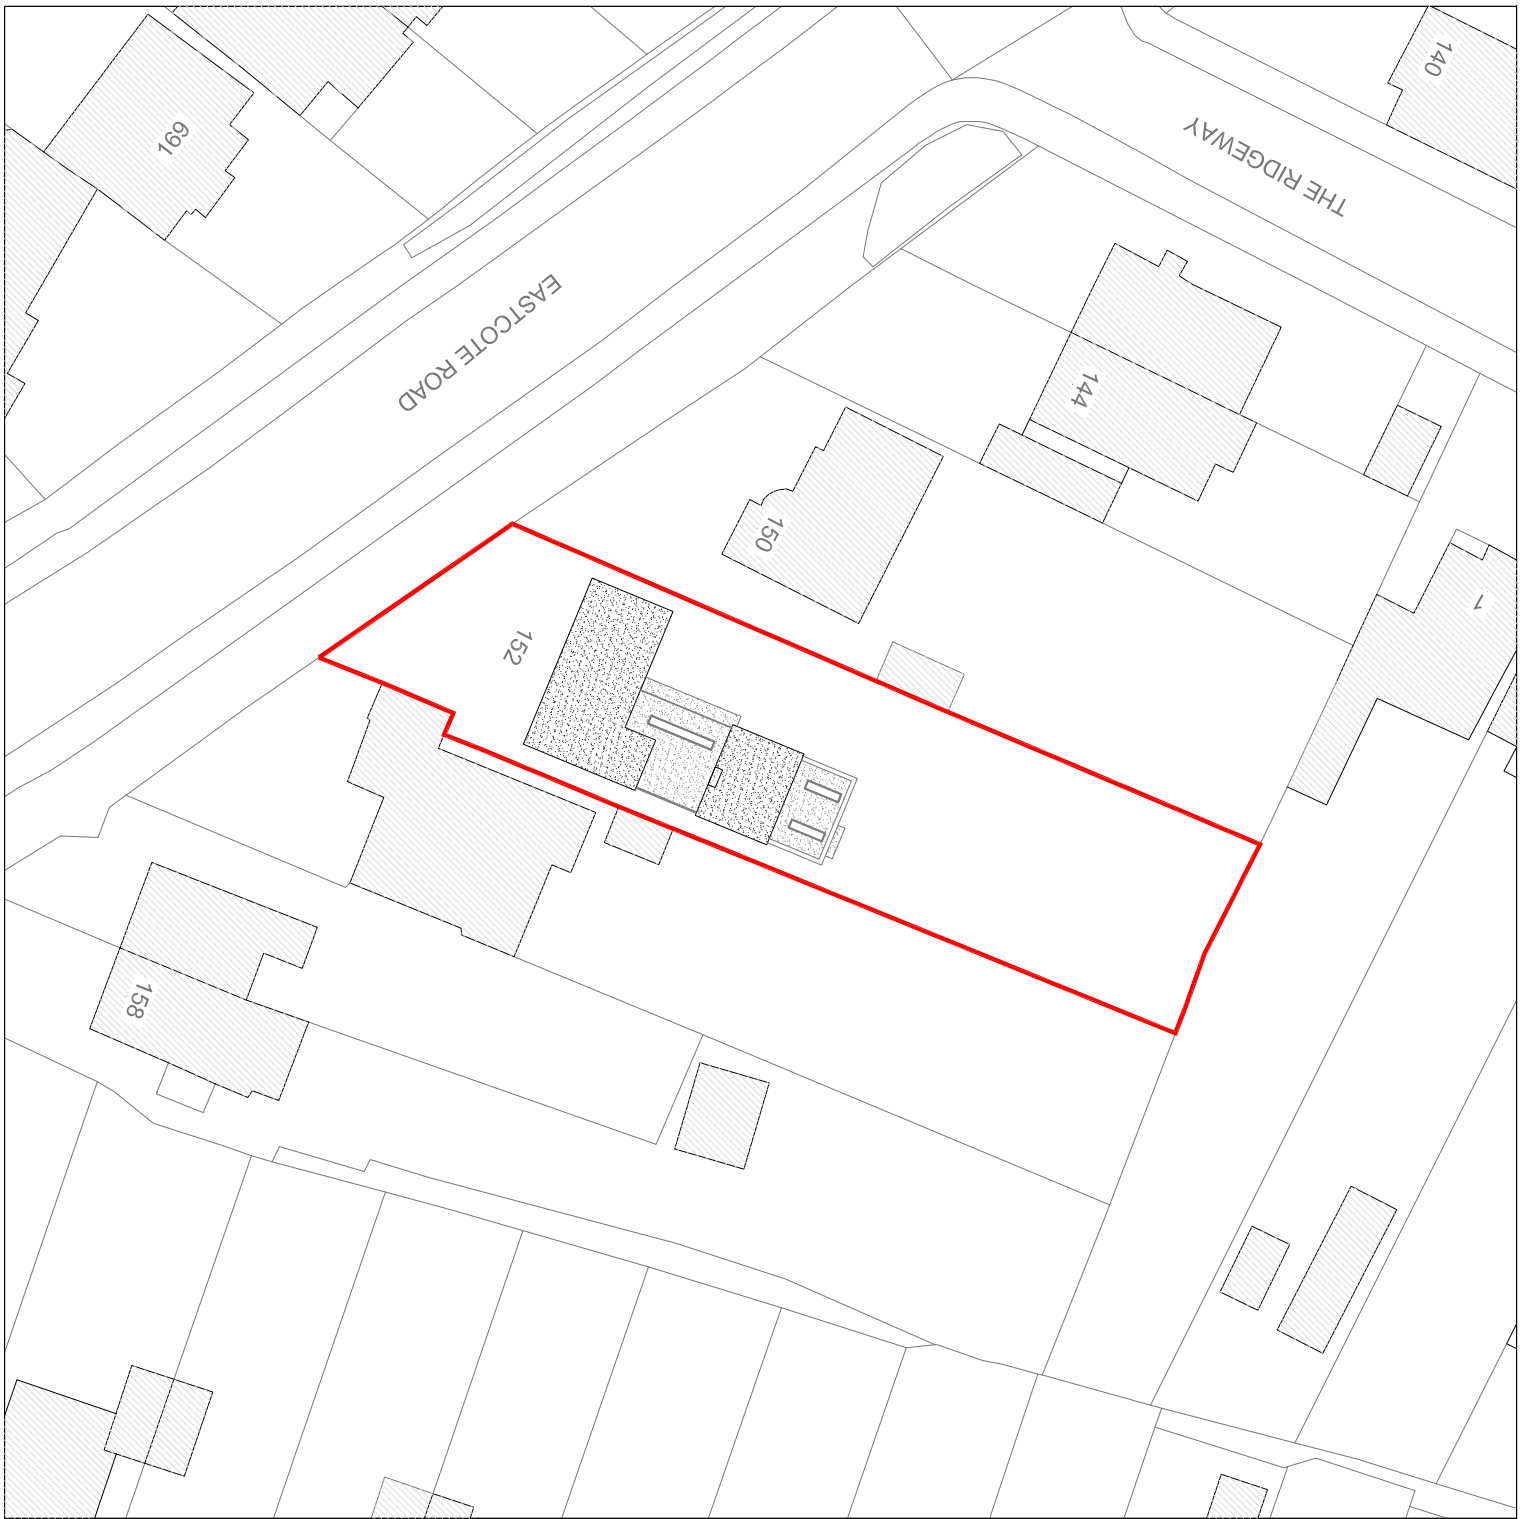

SITE PLAN
1:500

SCALE BAR 1:500 0 5 10 15 20

SCALE BAR 1:100 1 2 3 4

Consilio
DESIGN • PLANNING • ARCHITECTURE

RTPI
Chartered Town Planner

DISCLAIMER:
THESE ARE THE PLANNING DRAWINGS
AND SHOULD NOT BE USED FOR
STRUCTURAL CALCULATIONS OR ANY
ENGINEERING PURPOSE.

IMPORTANT NOTE:ALL
1. ALL GUTTERS, FOUNDATIONS
AND DOWN PIPES TO REMAIN
WITHIN THE BOUNDARY LINES
OF THE SUBJECT PROPERTY.
2. ALL PLANS ARE SUBJECT TO
FULL PLANS APPROVAL BY
BUILDING CONTROL, NOT
BUILDING NOTICE.

REVISION	DESCRIPTION	DATE
A	GENERALLY REVISED	11/01/24
THIS DRAWING IS SUBJECT TO COPYRIGHT DO NOT REPRODUCE THIS DRAWING WITHOUT PRIOR PERMISSION FROM CONSILIO		

DESCRIPTION:
MATERIALS

CLIENT / JOB ADDRESS:
MR SIERRA
152 EASTCOTE ROAD
RUISLIP
HA4 8DX

DRAWING TITLE **PLANNING APPLICATION**

SCALE	1:100, 1:500 & 1:1250	@ A1	STATUS	PA
DATE	21/12/2023		CHECKED	HM
JOB.NO.	152-23-01		DRAWN	SG
DWG.NO.	PA-01		REVISION	A