




SCALE BAR 1:1250 0 10 20 30 40 50m

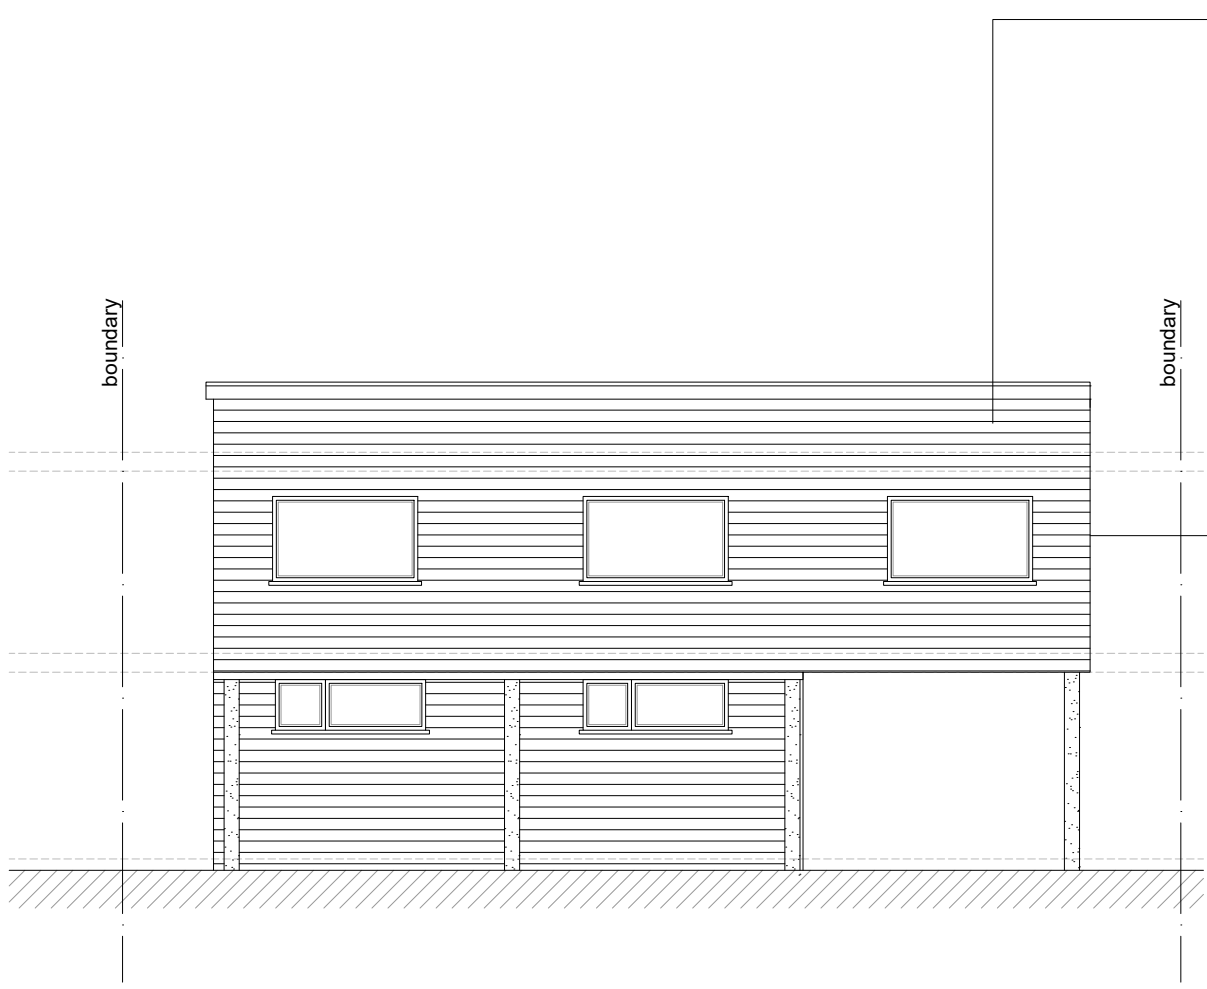

EXISTING FRONT ELEVATION
1:100

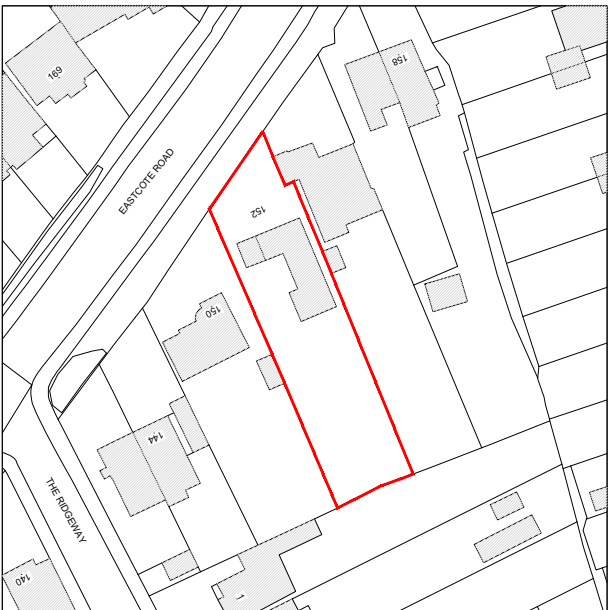


LOCATION PLAN
1:1250

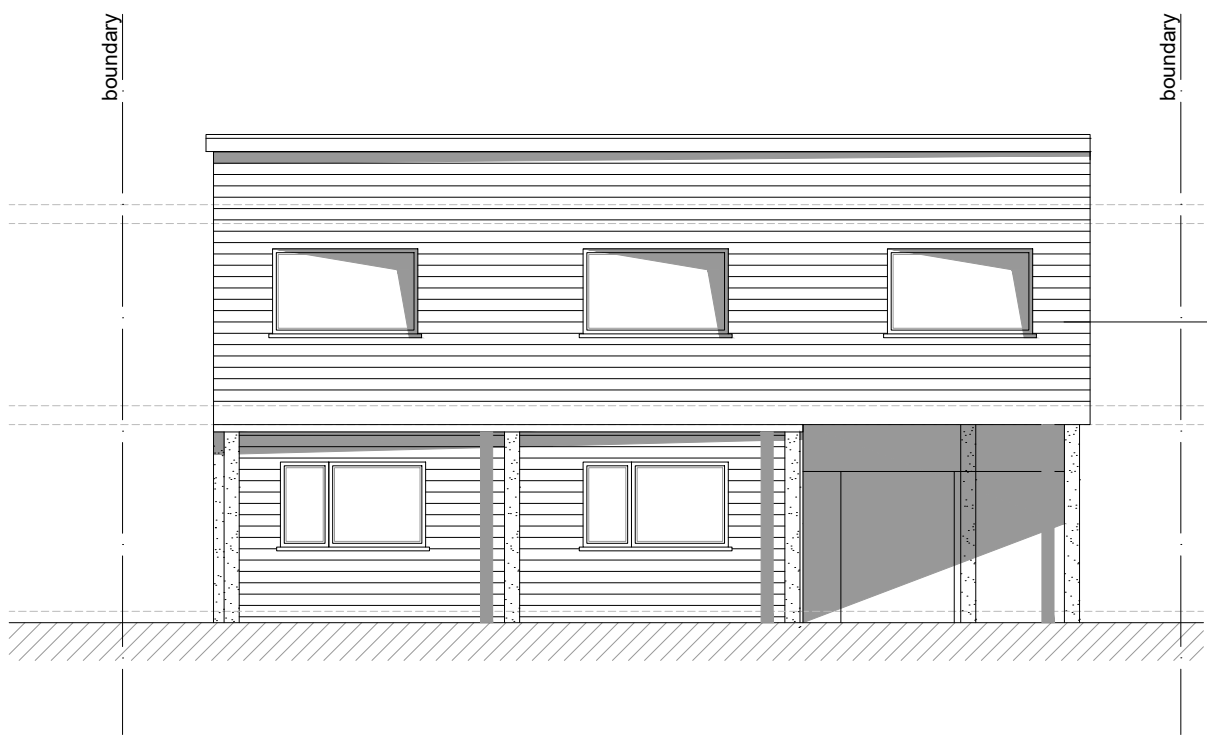


PROPOSED FRONT ELEVATION
1:100




WESTERN RED CEDAR CLADDING 18 X 94MM T+GV BB4A

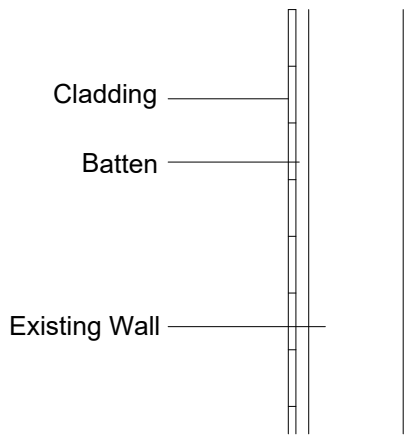

EXISTING SECTION
1:20

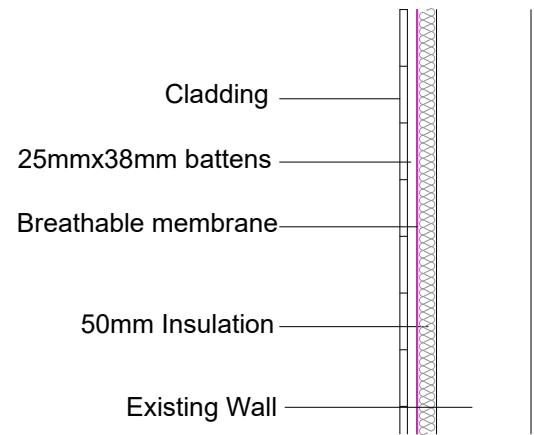

PROPOSED SECTION
1:20

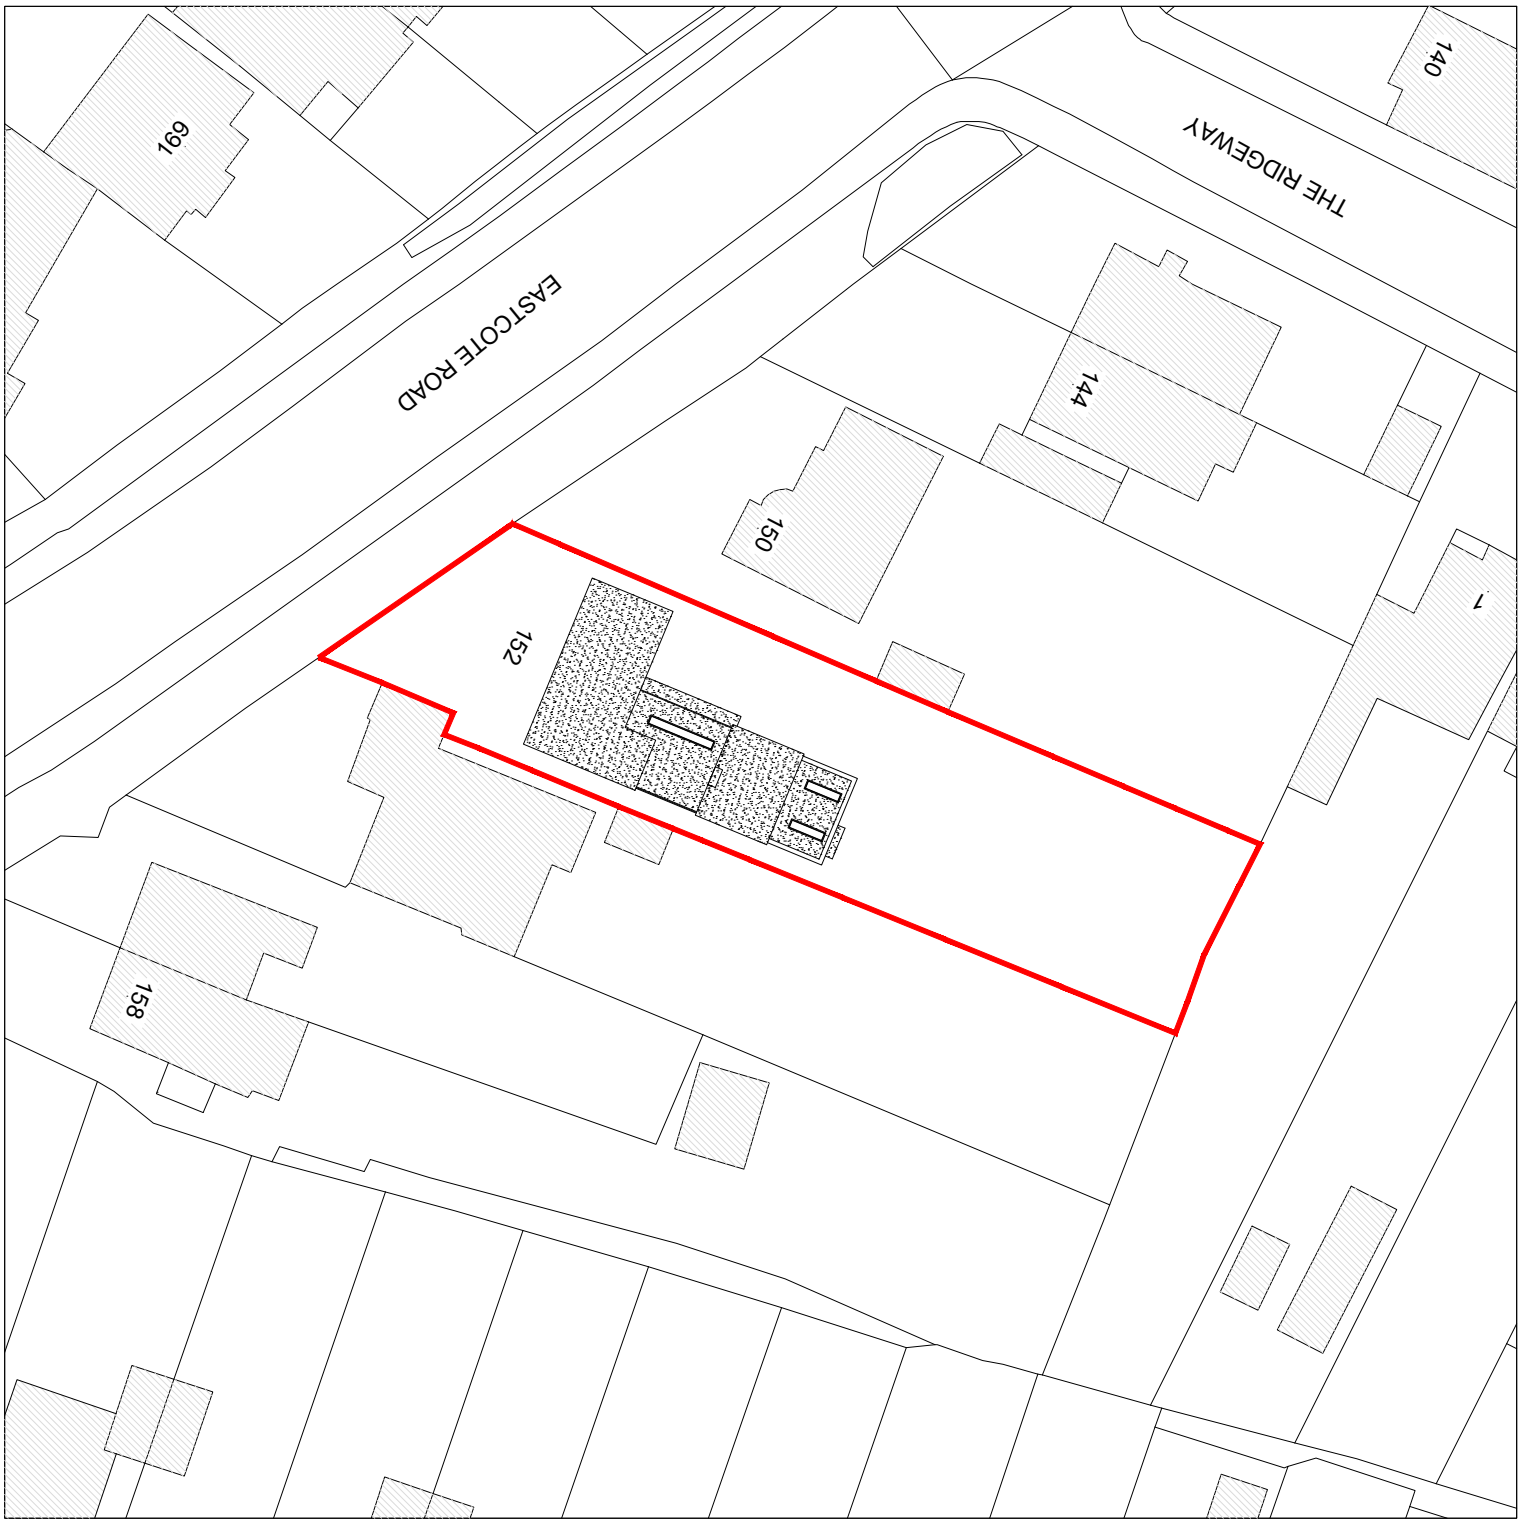

SITE PLAN
1:500

SCALE BAR 1:500 0 5 10 15 20

SCALE BAR 1:100 1 2 3 4

REVISION	DESCRIPTION	DATE
THIS DRAWING IS SUBJECT TO COPYRIGHT DO NOT REPRODUCE THIS DRAWING WITHOUT PRIOR PERMISSION FROM CONSILIO		

DRAWING TITLE PLANNING APPLICATION					
SCALE	1:100, 1:500 & 1:1250	@ A1	STATUS	PA	
DATE	21/12/2023		CHECKED	HM	
JOB.NO.	152-23-01		DRAWN	SG	
DWG.NO.	PA-01		REVISION		