


Existing Ground Floor Plan
Scale 1:100



Existing First Floor Plan
Scale 1:100

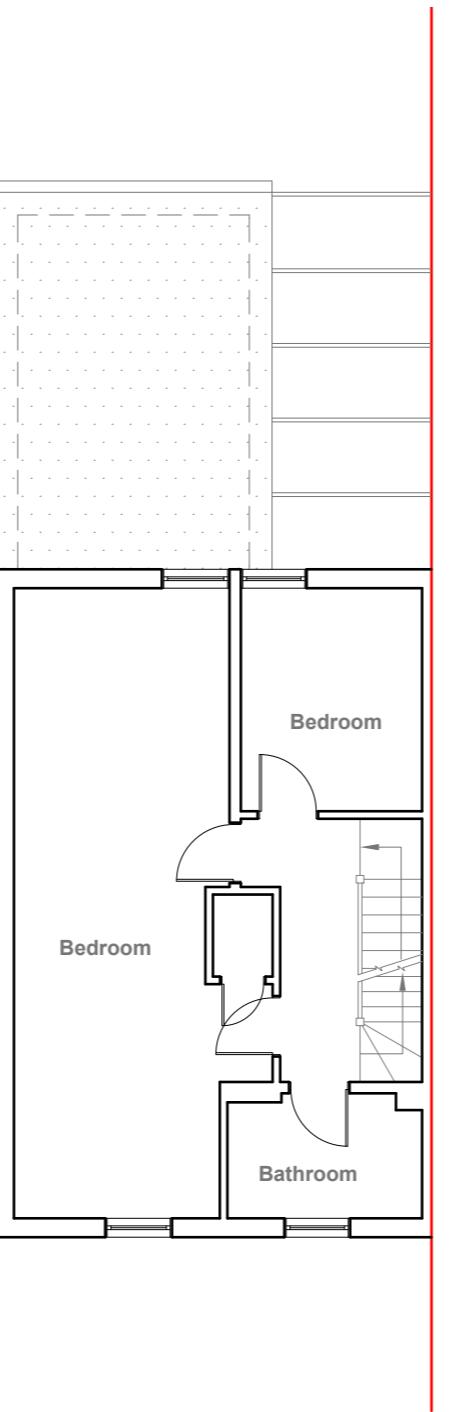

Existing Loft Floor Plan
Scale 1:100

10 Meter
5
2
1
0
1:100

GENERAL NOTES:
1. ALL DIMENSIONS ARE IN MILLIMETER.
2. VERIFY ALL DIMENSIONS AND CONDITIONS BEFORE BUILDING OR
STARTING CONSTRUCTION. NOTIFY THE DESIGNER IMMEDIATELY OF ANY
DISCREPANCY OR VARIATION.
3. ALL WORK TO COMPLY WITH CURRENT BUILDING REGULATIONS
AND CODES OF PRACTICE

Title:


Existing Floor Plans

Site Address
92 MAPLE CLOSE,
HAYES,
UB4 9NH

Scale: 1:100 @A3
Date: 30/07/2025
Drawing No.:
2025/105 -01


Revision Date:
Drawn By:
FP
e:mail -
faluckpatel@yahoo.com
(M) +44 (0) 7871 466 254

**Faluck
Patel**

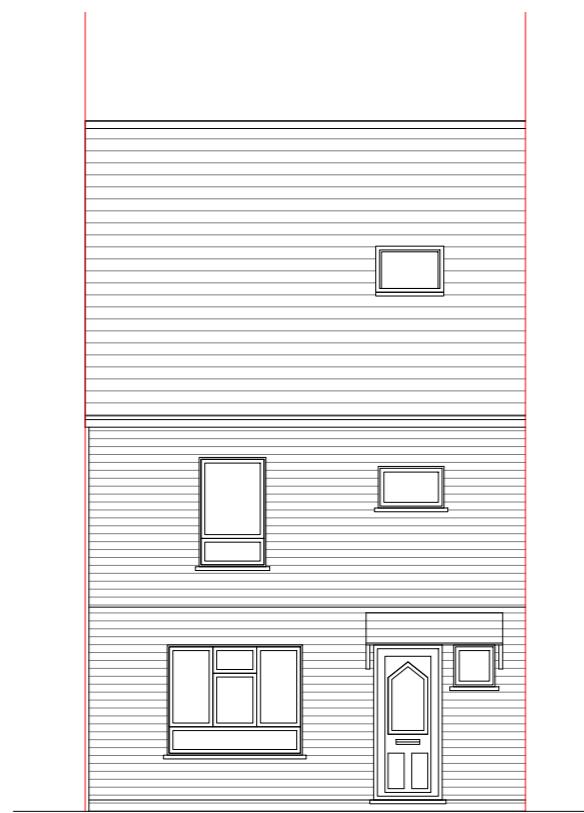


Existing Front Elevation

Scale 1:100

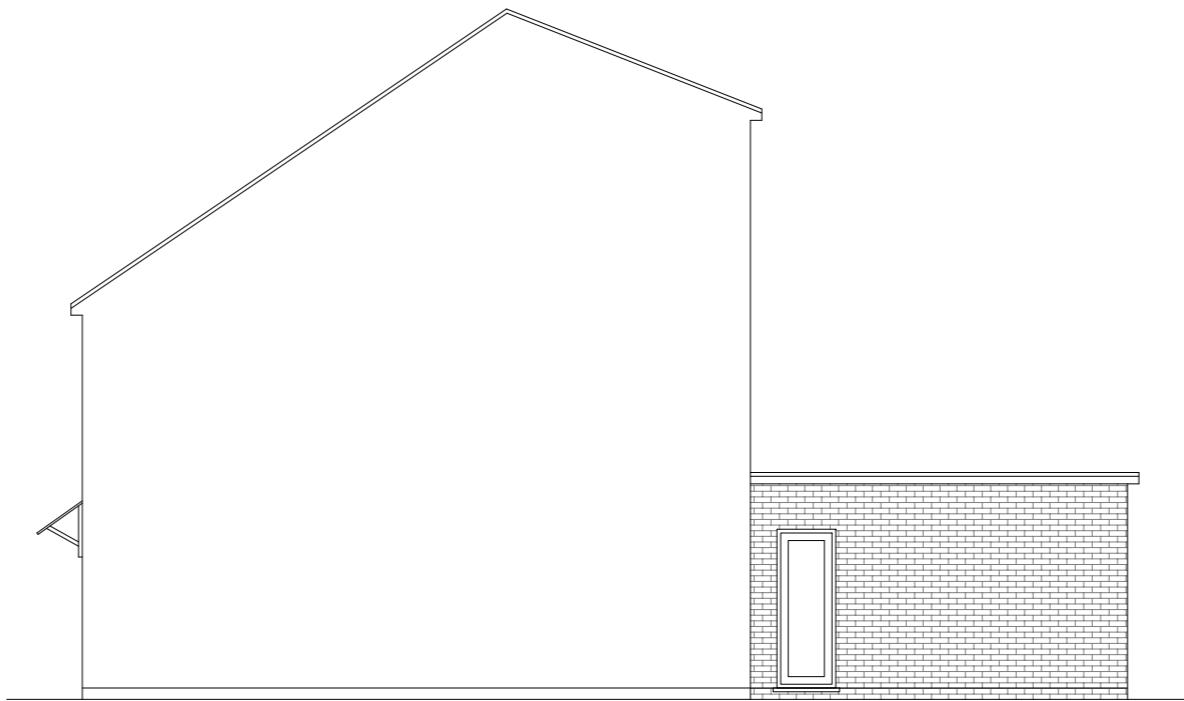


Existing Side Elevation

Scale 1:100

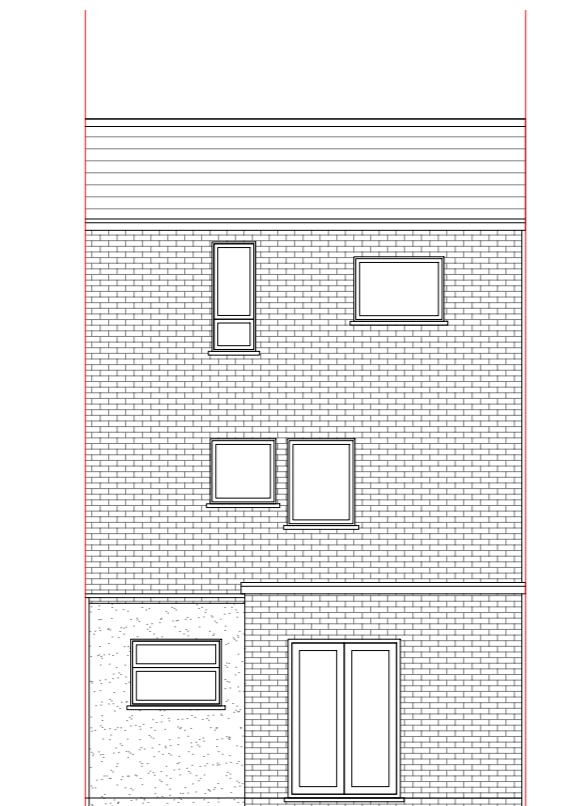

Existing Rear Elevation

Scale 1:100

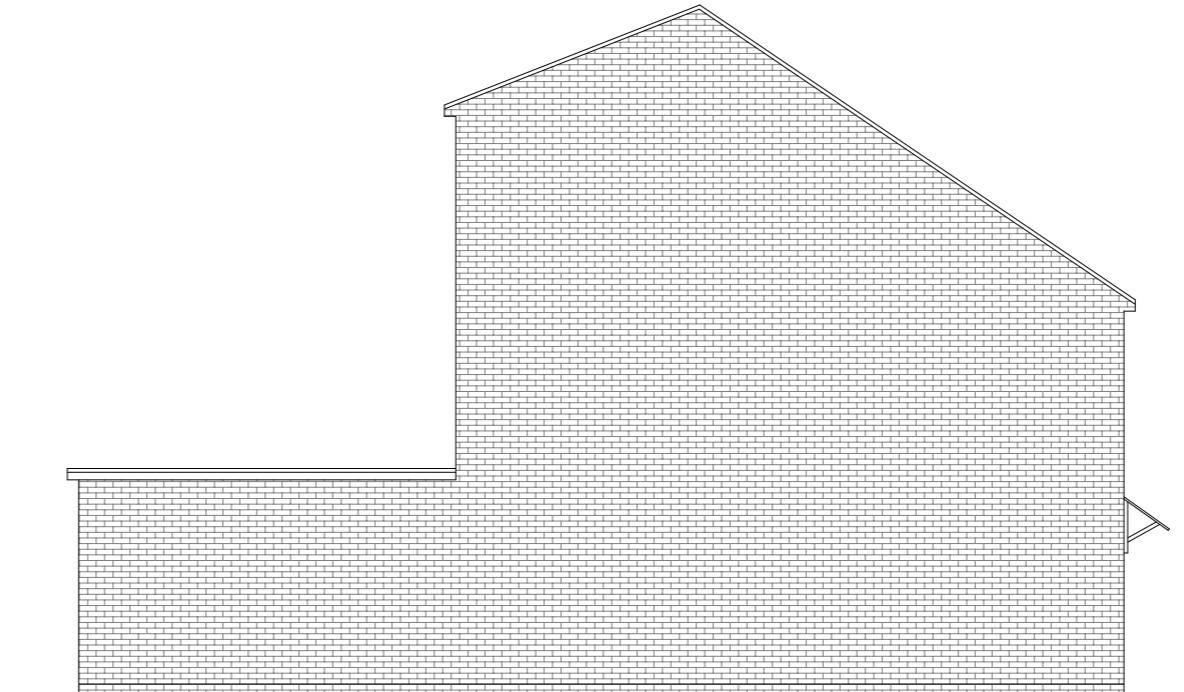

Existing Side Elevation

Scale 1:100

GENERAL NOTES:
1. ALL DIMENSIONS ARE IN MILLIMETER.
2. VERIFY ALL DIMENSIONS AND CONDITIONS BEFORE BUILDING OR
STARTING CONSTRUCTION. NOTIFY THE DESIGNER IMMEDIATELY OF ANY
DISCREPANCY OR VARIATION.
3. ALL WORK TO COMPLY WITH CURRENT BUILDING REGULATIONS
AND CODES OF PRACTICE

Title:

Existing Elevations

Site Address
92 MAPLE CLOSE,
HAYES.
UB4 9NH

Scale: 1:100 @A3
Date: 30/07/2025
Drawing No.:
2025/105 -02
Drawn By:
FP

Revision Date:

e:mail -
faluckpatel@yahoo.com
(M) +44 (0) 7871 466 254

10 Meter
5
5
2
1
0
1:100