


MICHAEL OAKES ARCHITECTS LTD.



Michael Oakes (Director) B.A. Hons Arch, Dipl. Arch, Registered Architect

REGISTERED ARCHITECTS, DESIGNERS + ILLUSTRATORS


Telephone: 01895 235089 - E-mail: michaeloakesarchitect@googlemail.com

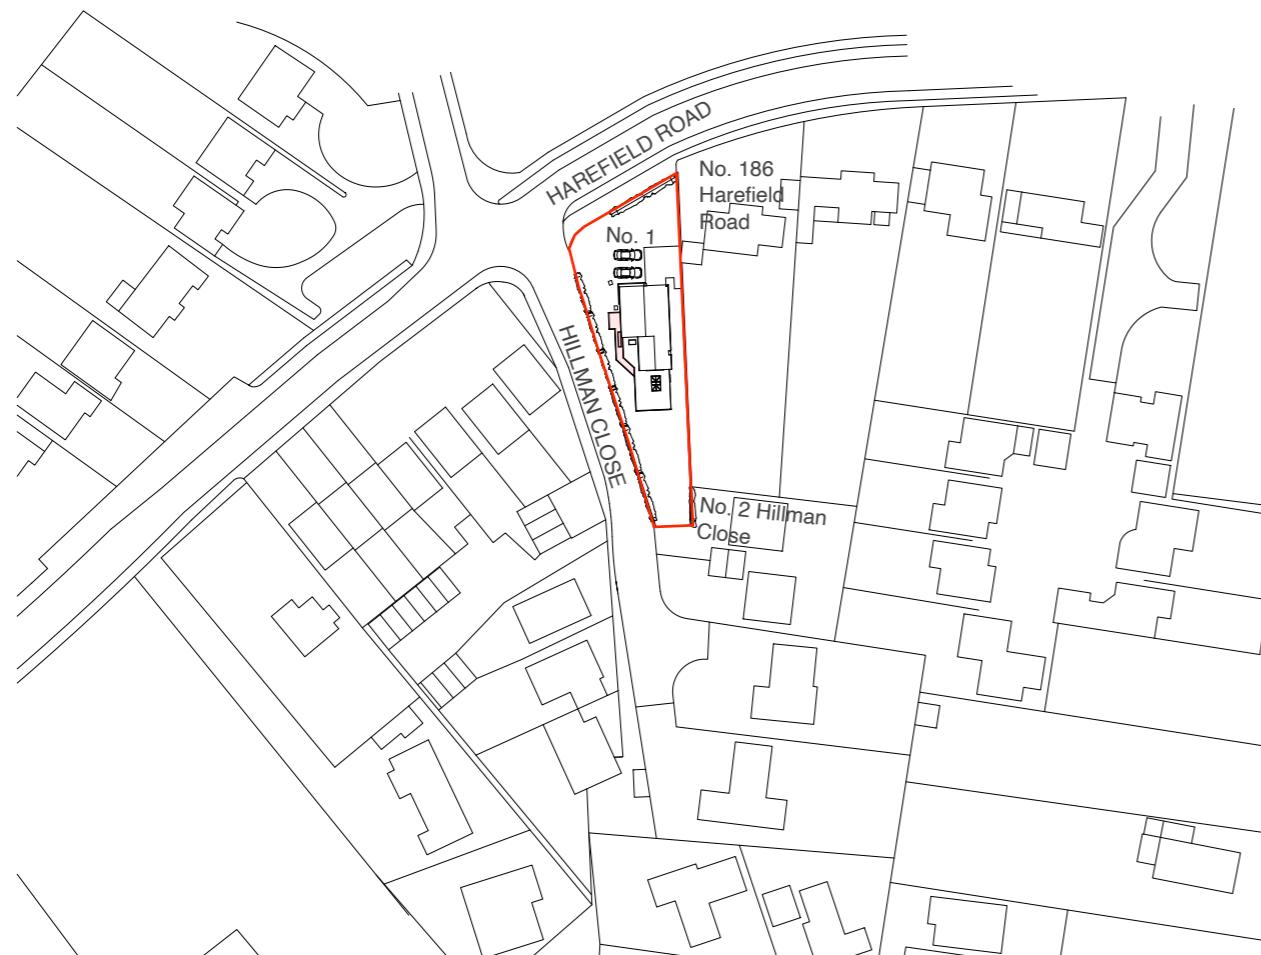

Site Location Plan

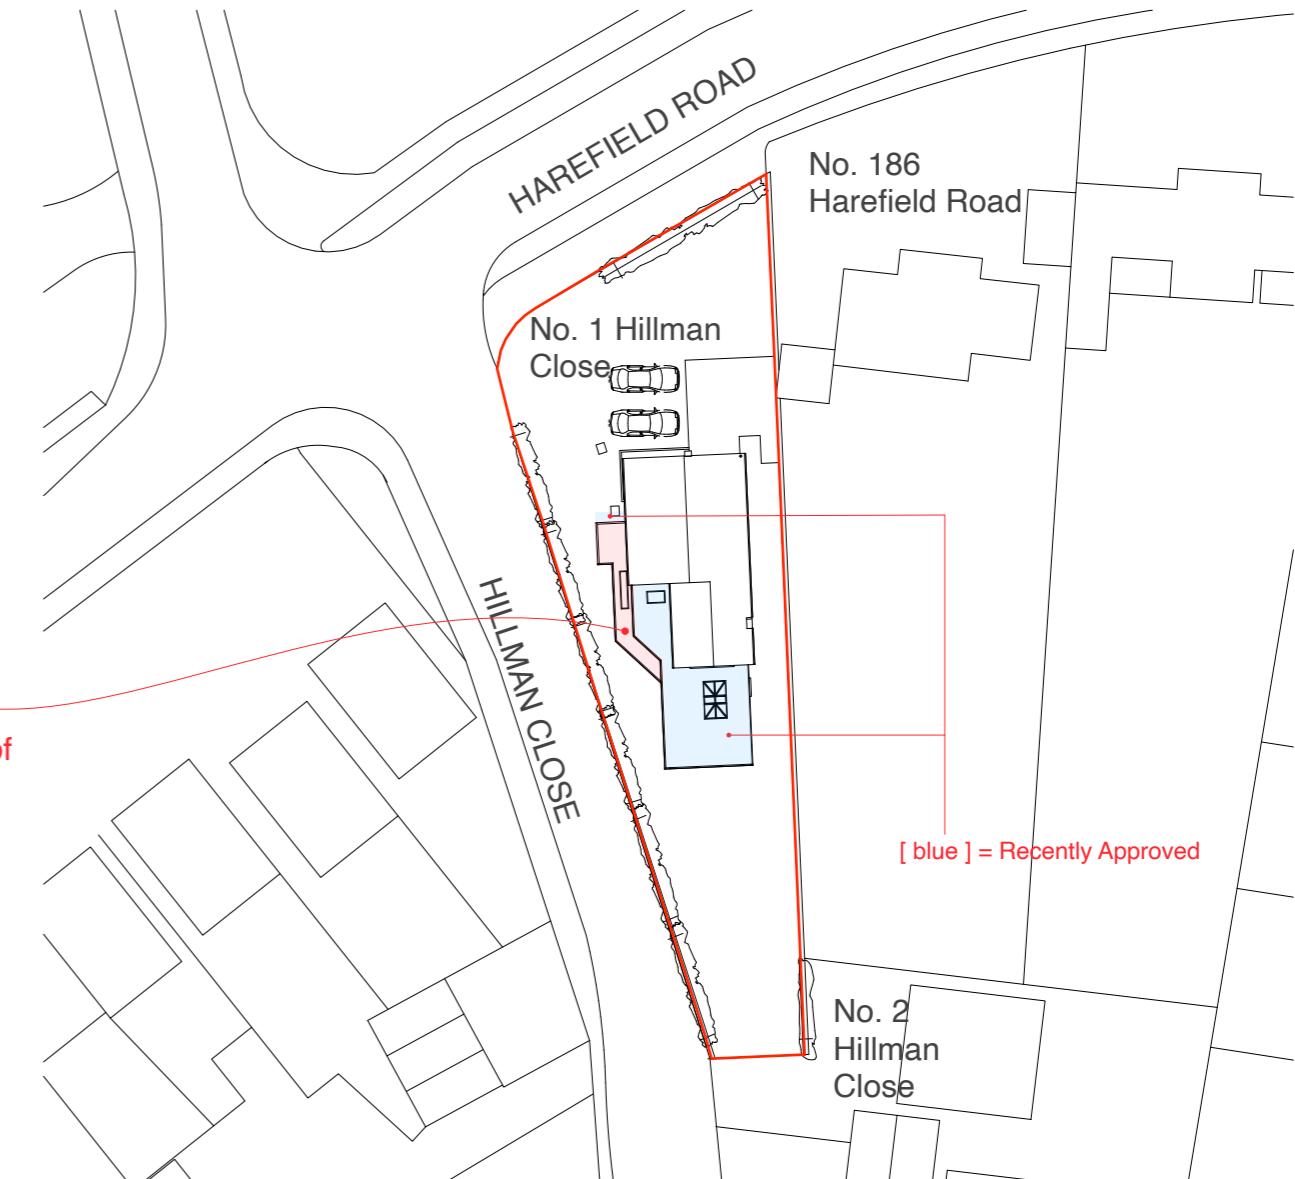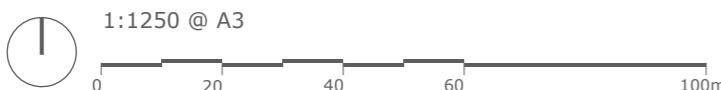

Block Plan

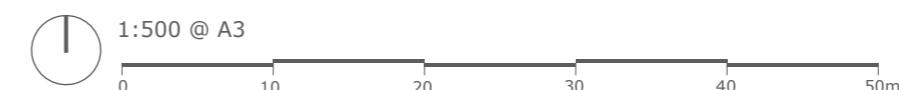

Address

1 Hillman Close, Uxbridge,
UB8 1QA

Client

Ria Verma

Date

September
2023

Drawing Title

Location + Block Plan

Project no. / Stage /

0268- PLA-

Drawing no. / Revision

80_A

Revision notes:

Drawn by: IR


A - First Issue

Planning Application

MICHAEL OAKES ARCHITECTS LTD.

Michael Oakes (Director) B.A. Hons Arch, Dipl. Arch, Registered Architect

REGISTERED ARCHITECTS, DESIGNERS + ILLUSTRATORS
Telephone: 01895 235089 - E-mail: michaeloakesarchitect@googlemail.com

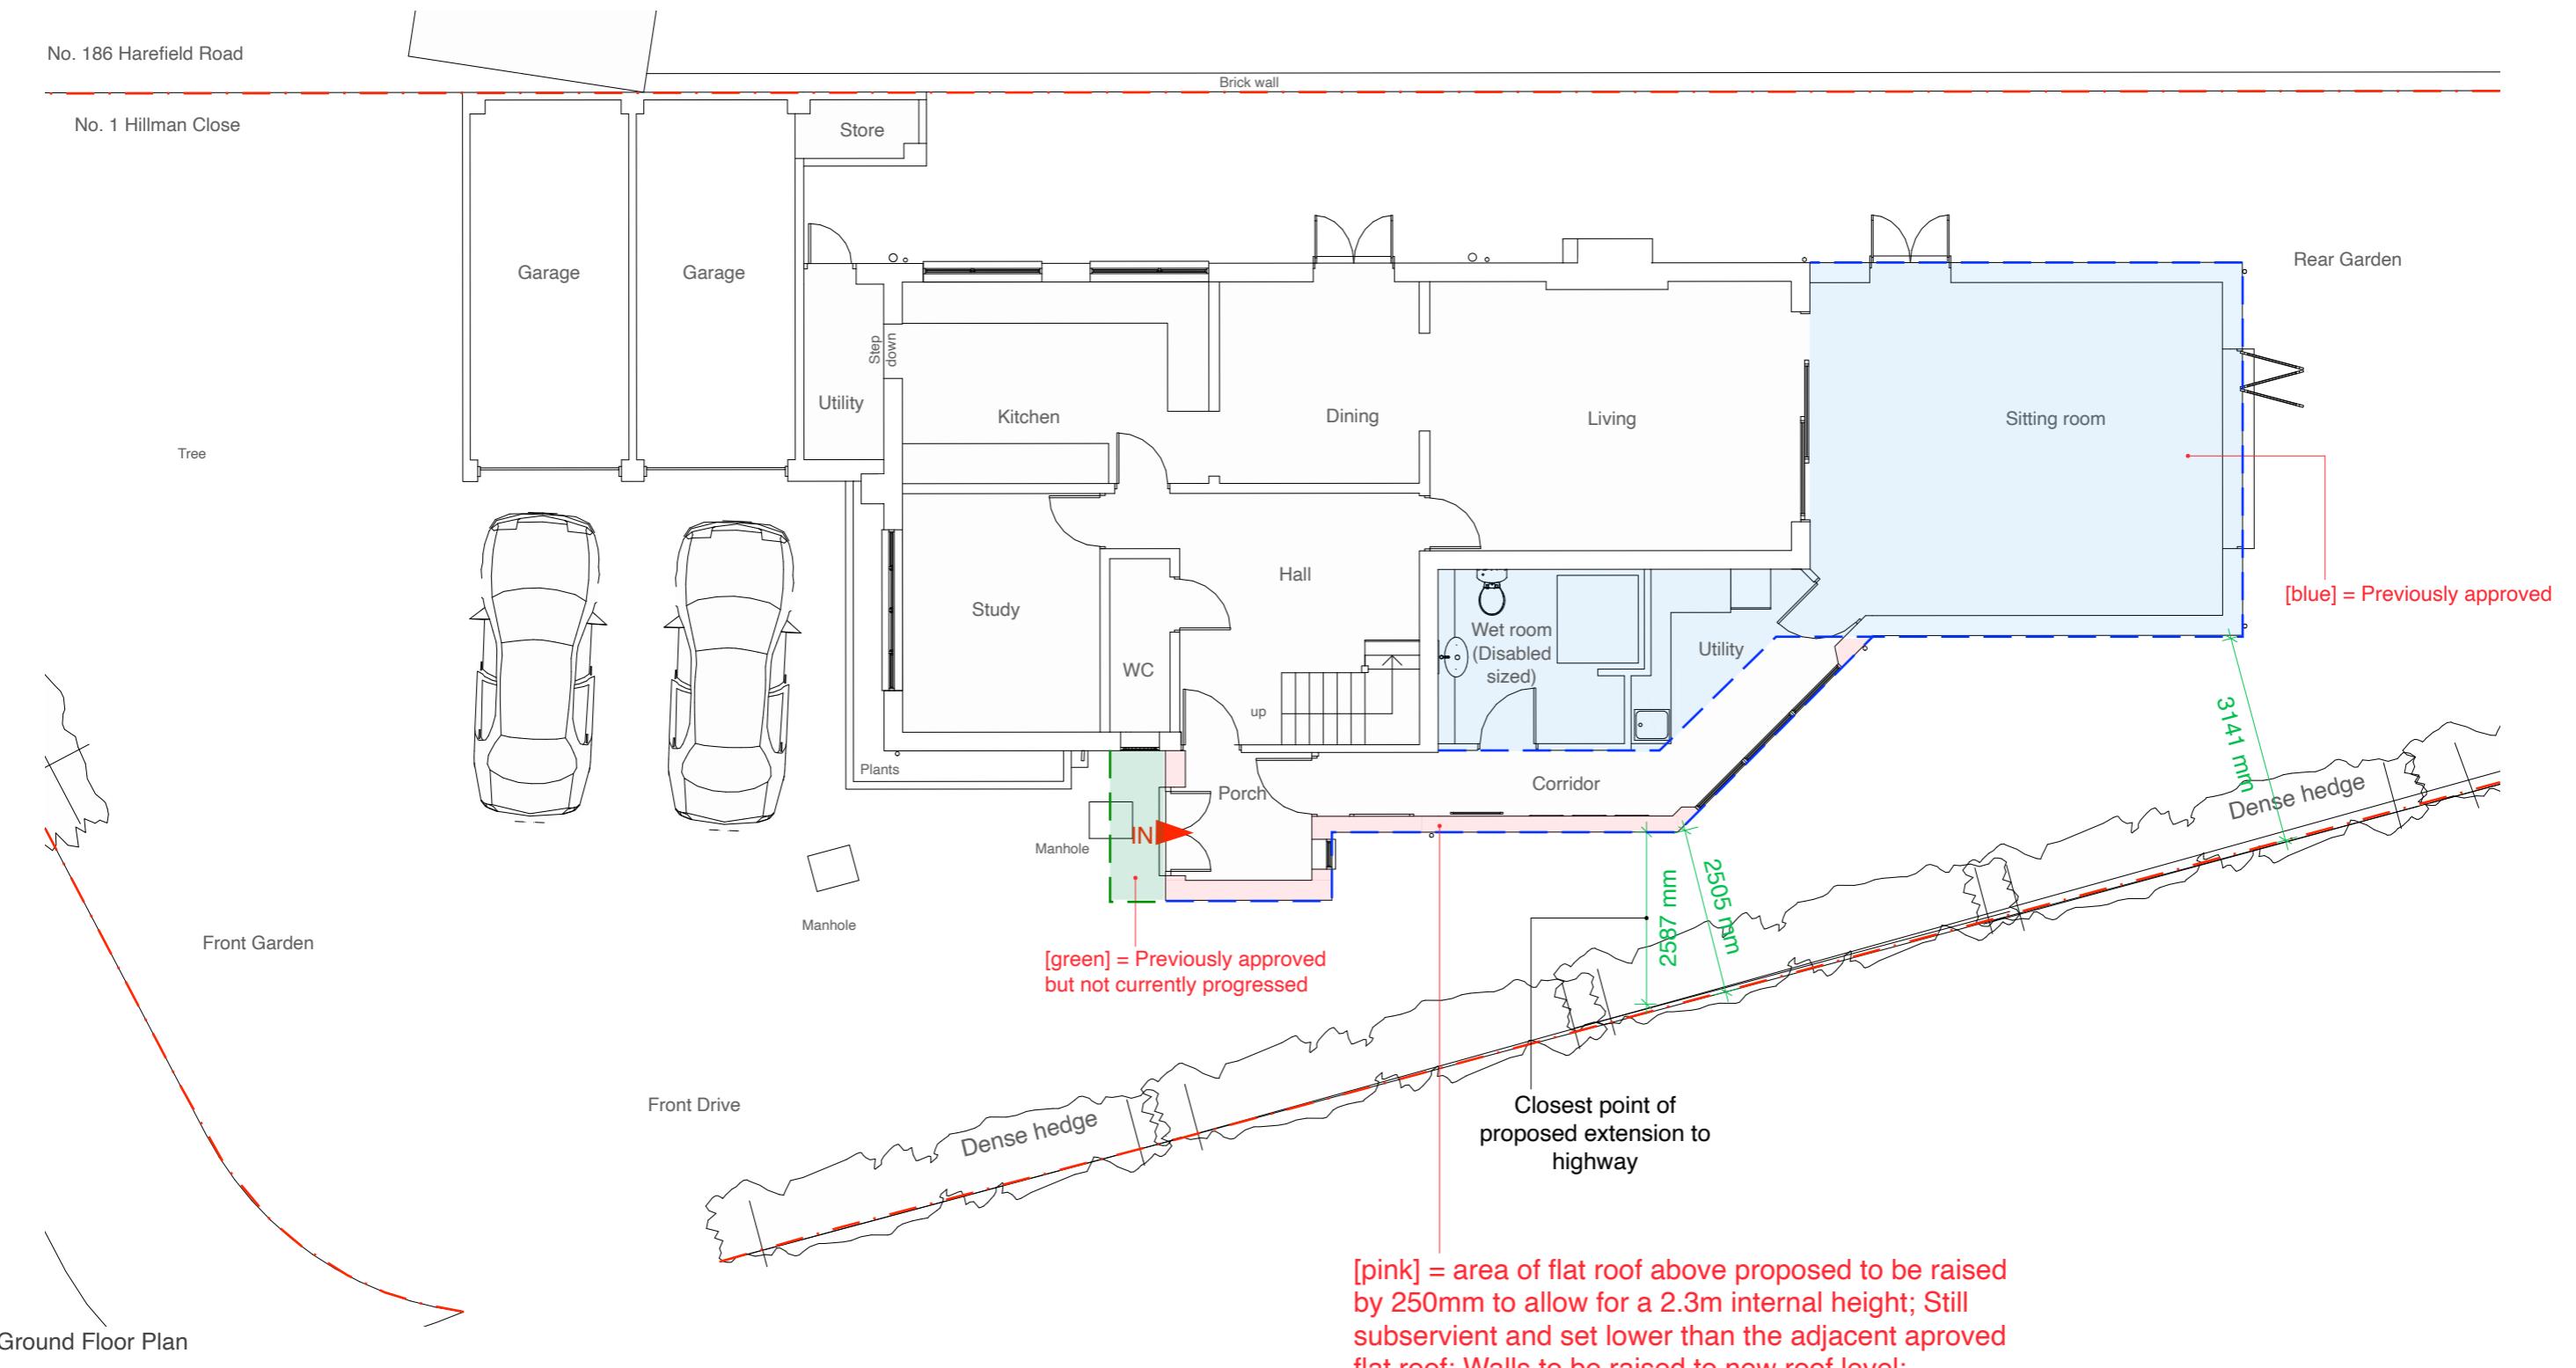

Address

1 Hillman Close, Uxbridge, UB8 1QA

D

September
2023

1:100 @ A3

Drawing Title

As Proposed

Floor Plans

Planning Application

Project no. / Stage /

0268- PLA-


81_A

MICHAEL OAKES ARCHITECTS LTD.

Michael Oakes (Director) B.A. Hons Arch, Dipl. Arch, Registered Architect

REGISTERED ARCHITECTS, DESIGNERS + ILLUSTRATORS

Telephone: 01895 235089 - E-mail: michaeloakesarchitect@googlemail.com

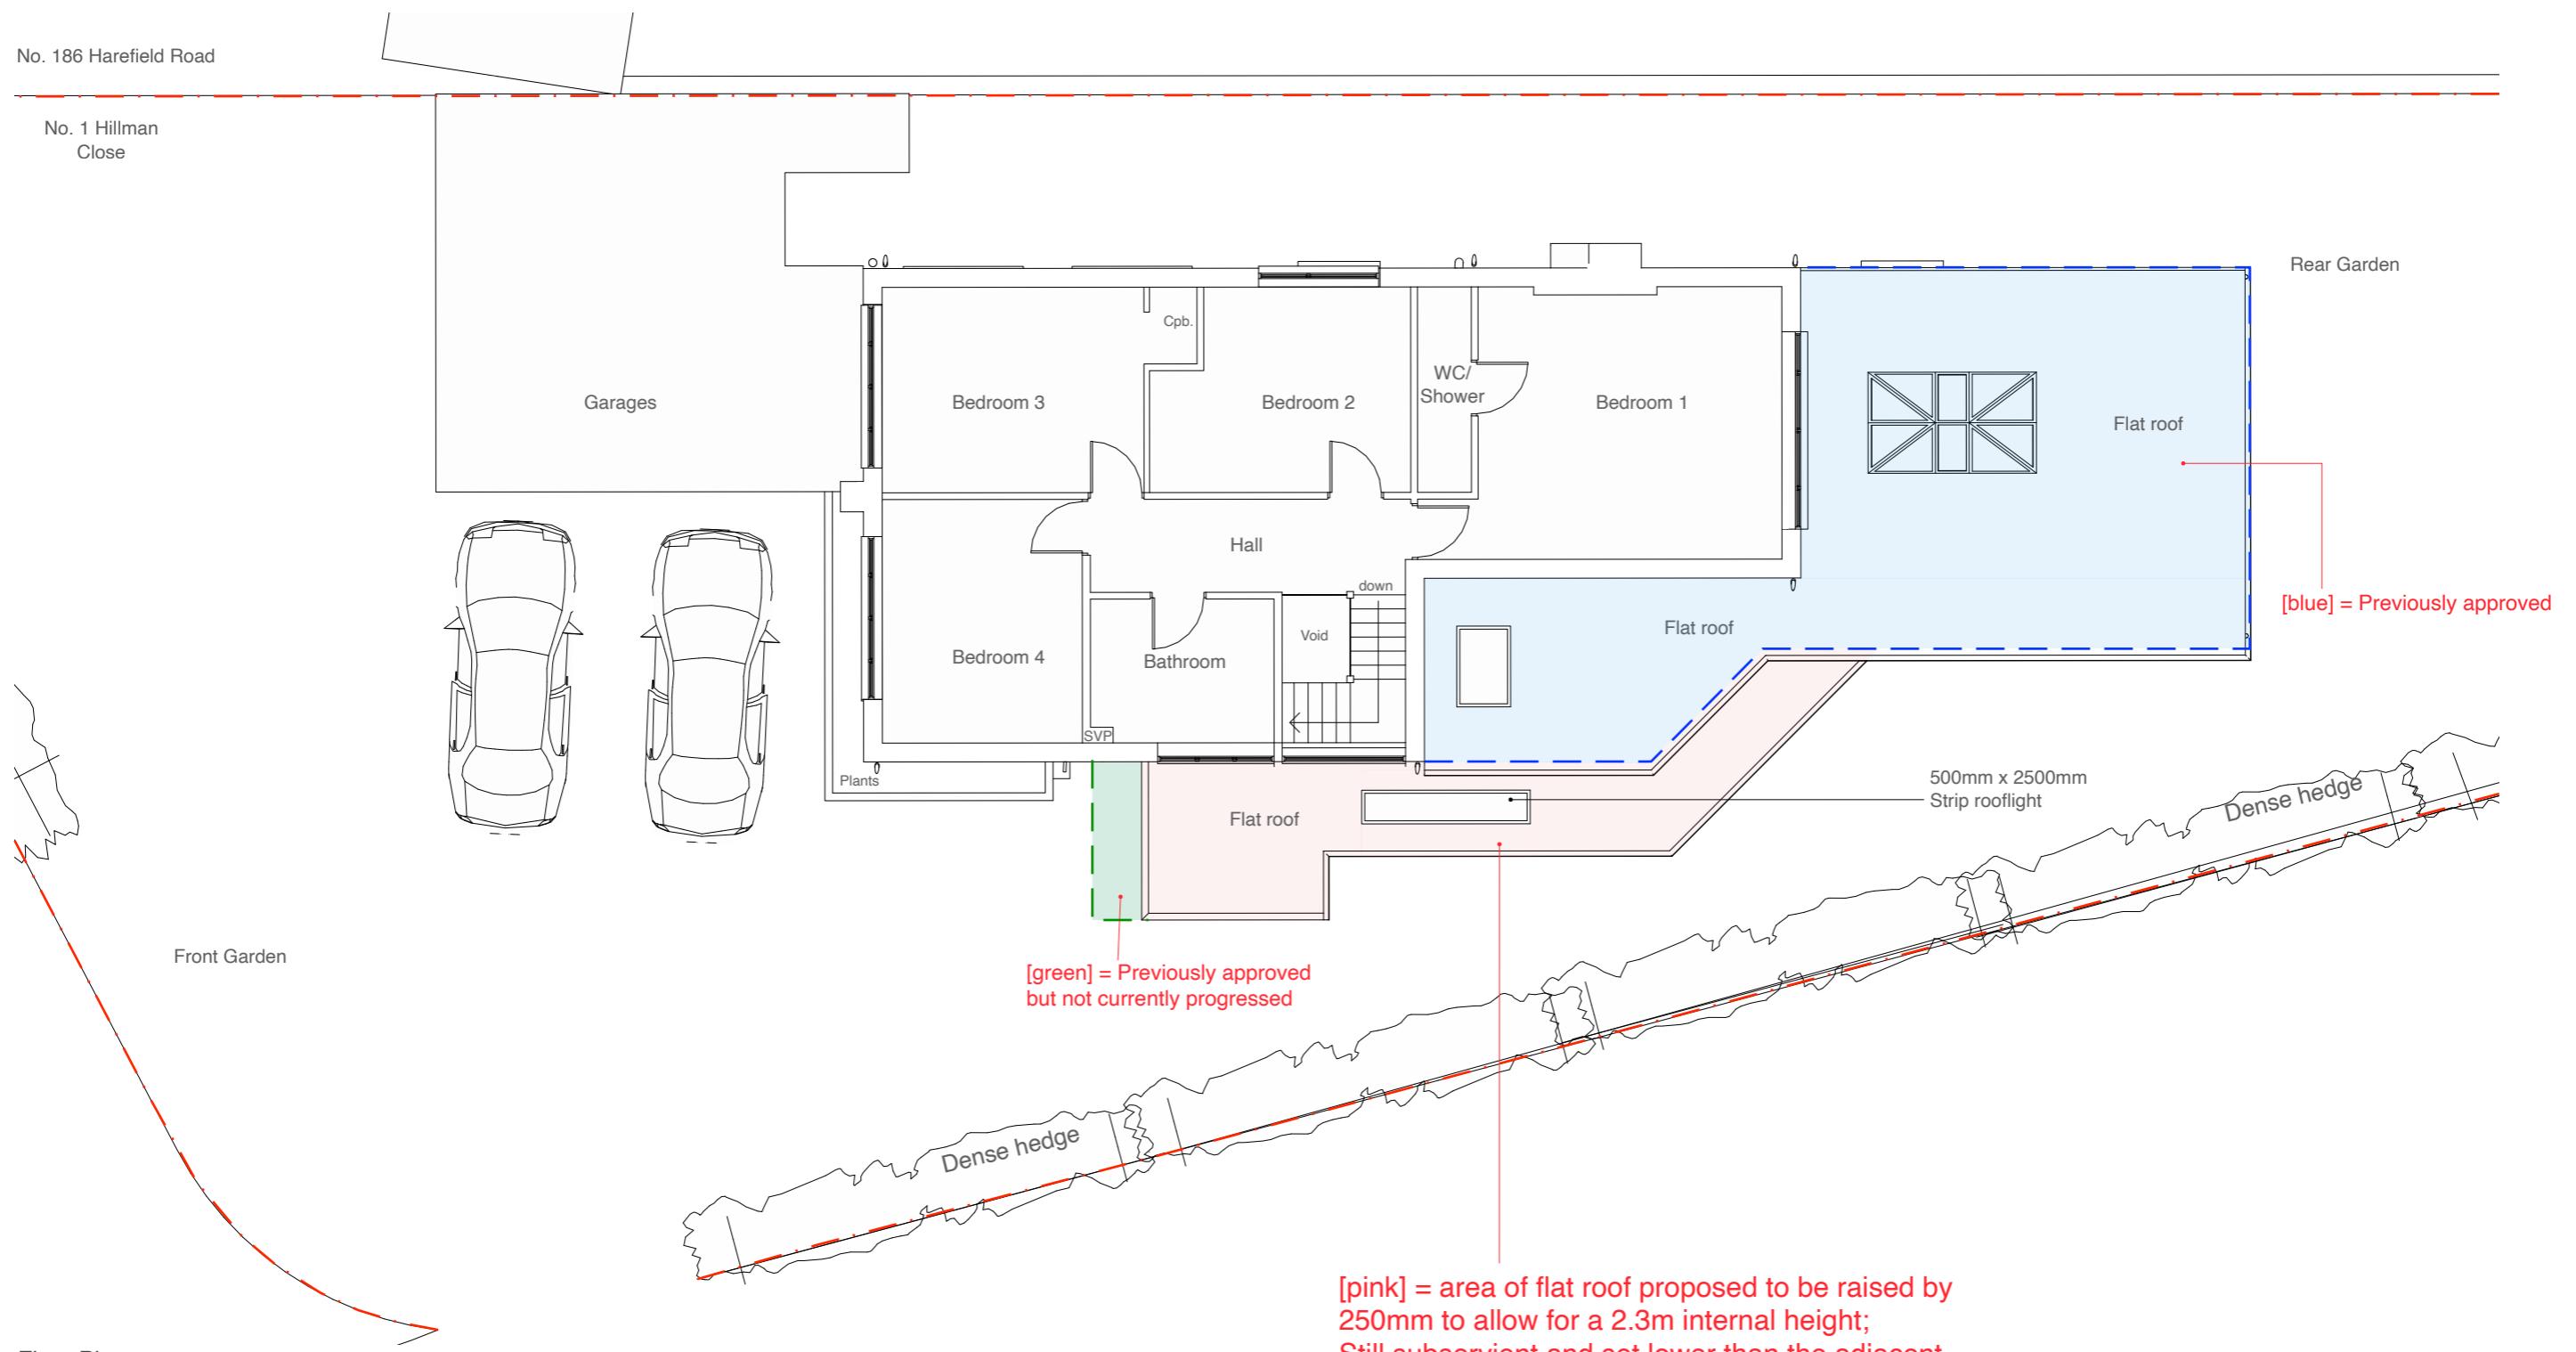

Address

1 Hillman Close, Uxbridge, UB8 1QA

Client

Ria Verma

Date

September 2023



1:100 @ A3

0 1 2 3 4 5 10m

Drawing Title

As Proposed
Floor Plans

Planning Application

Project no. / Stage /

0268- PLA-

Drawing no. / Revision

82_A

Revision notes:

A - First Issue


Drawn by: IR

MICHAEL OAKES ARCHITECTS LTD.

Michael Oakes (Director) B.A. Hons Arch, Dipl. Arch, Registered Architect

REGISTERED ARCHITECTS, DESIGNERS + ILLUSTRATORS

Telephone: 01895 235089 - E-mail: michaeloakesarchitect@googlemail.com

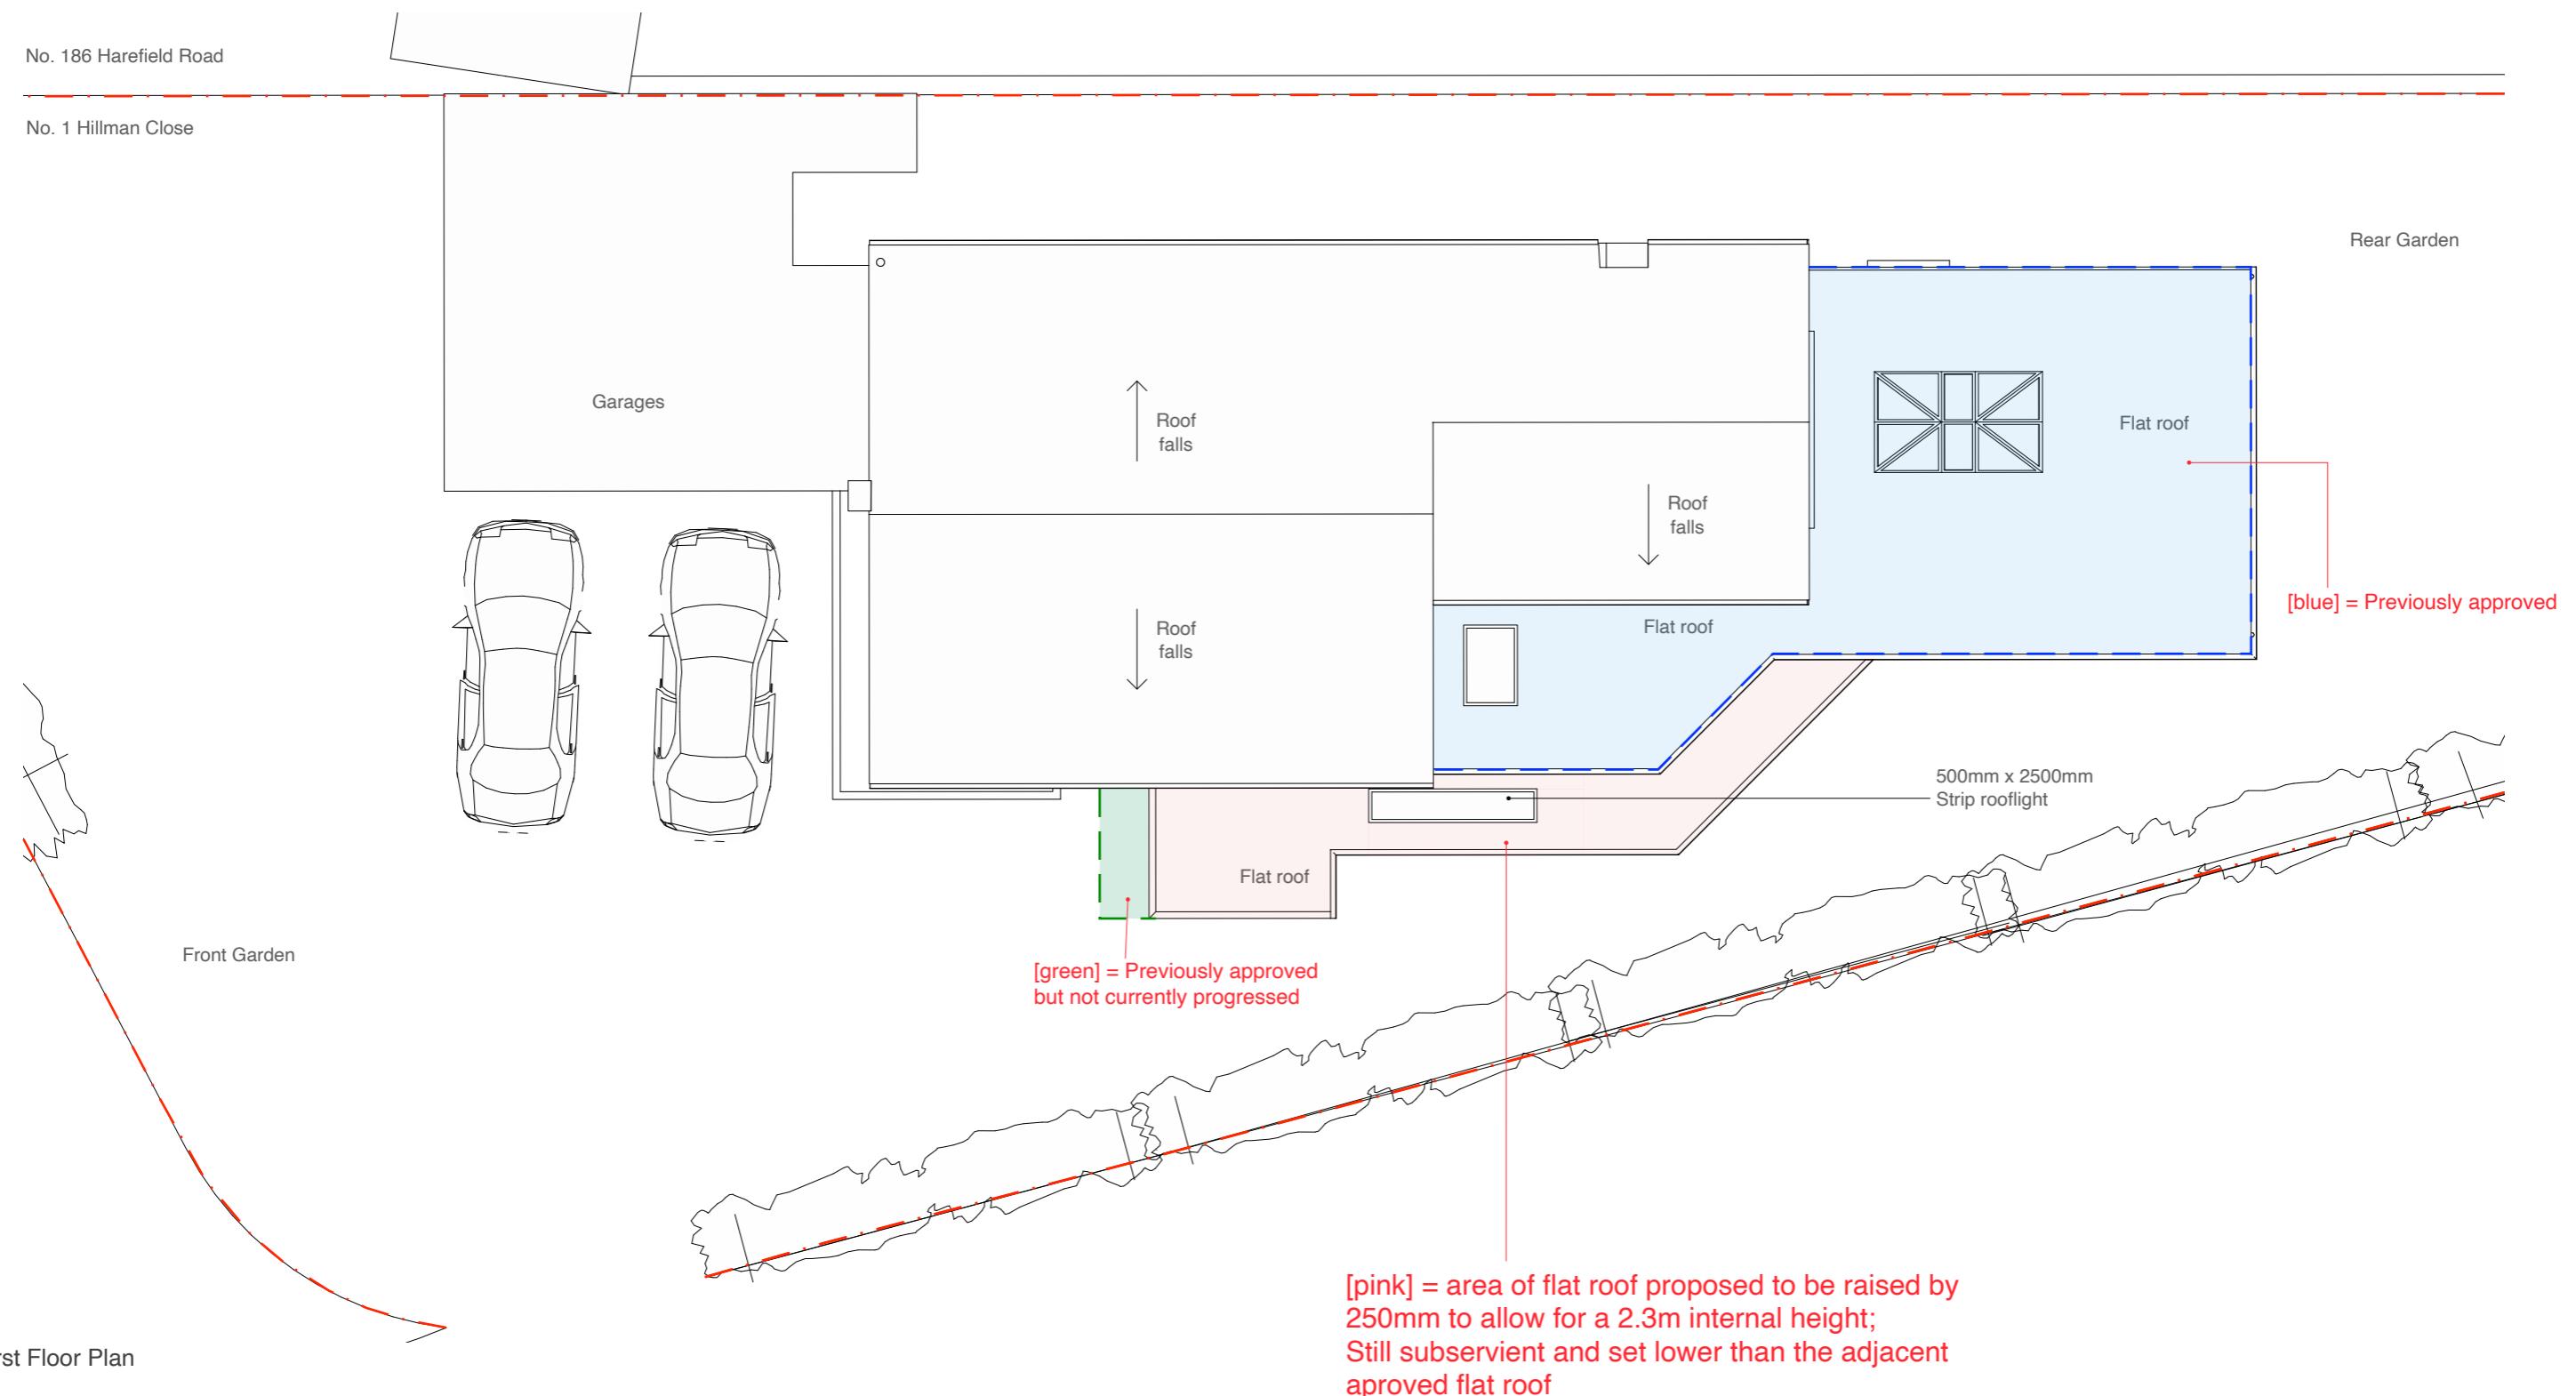

Address


1 Hillman Close, Uxbridge,
UB8 1QA

Client

Ria Verma

Date

September
2023

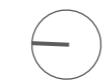

1:100 @ A3

0 1 2 3 4 5 10m

Drawing Title

As Proposed
Floor Plans

Planning Application

Project no. / Stage /

0268- PLA-

83_A

Revision notes:

A - First Issue

Drawn by: IR

MATERIALS KEY:




- ① Soffit and fascia to match existing
- ② Windows and doors to match existing in colour and material
- ③ Facing brickwork to be red and to match brick material in existing streetscape
- ④ Dpc - Brickwork below dpc to be frost resisting engineering brick

MICHAEL OAKES ARCHITECTS LTD.

Michael Oakes (Director) B.A. Hons Arch, Dipl. Arch, Registered Architect

REGISTERED ARCHITECTS, DESIGNERS + ILLUSTRATORS

Telephone: 01895 235089 - E-mail: michaeloakesarchitect@googlemail.com

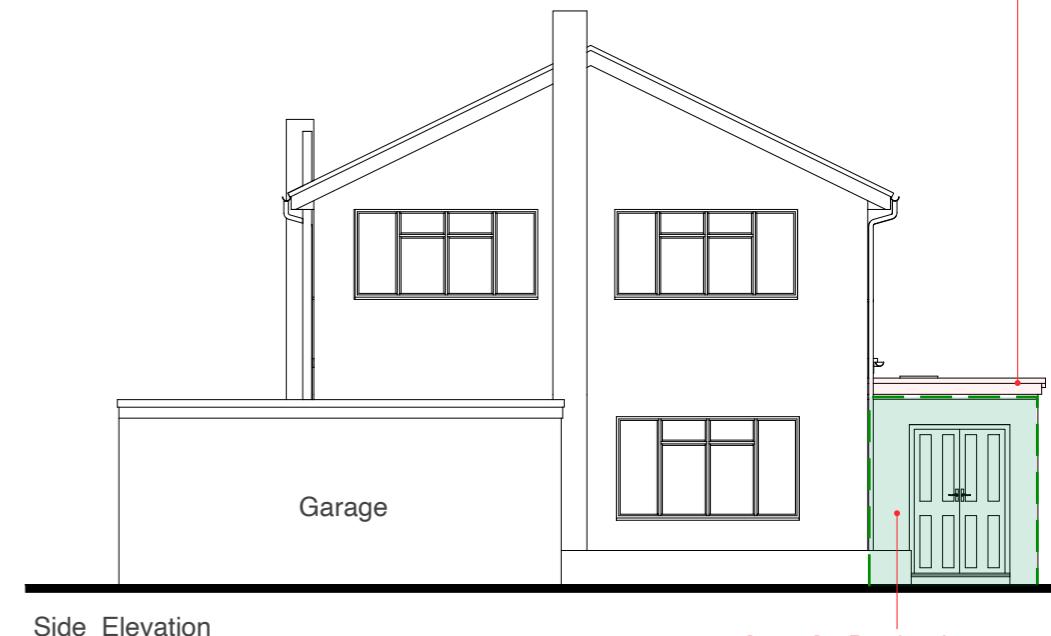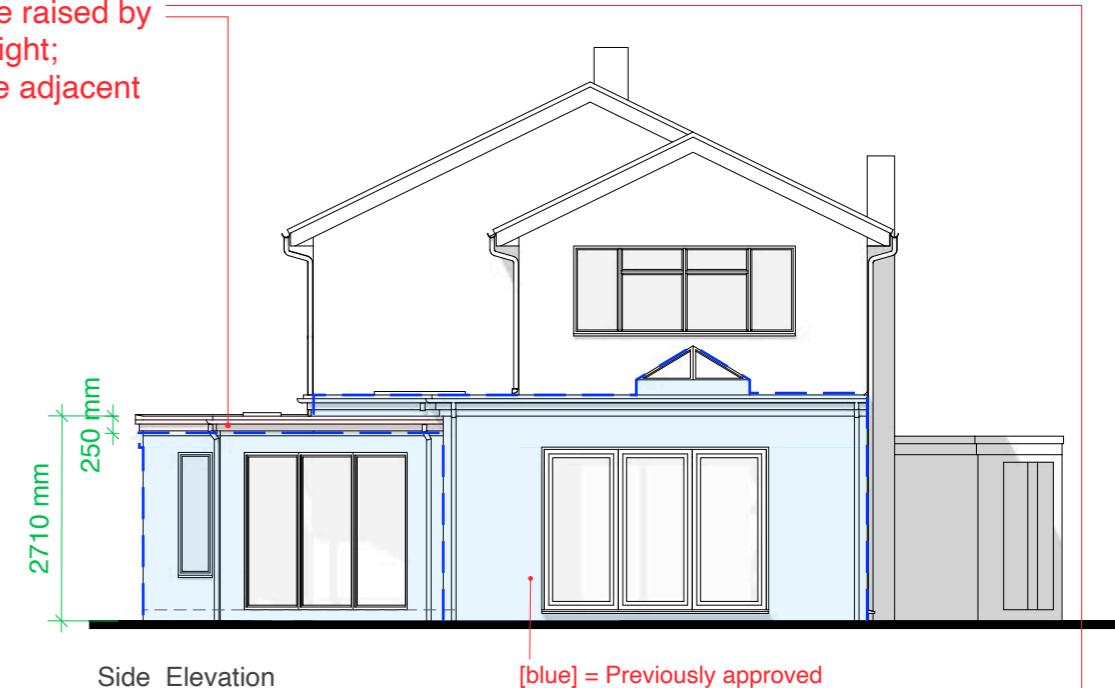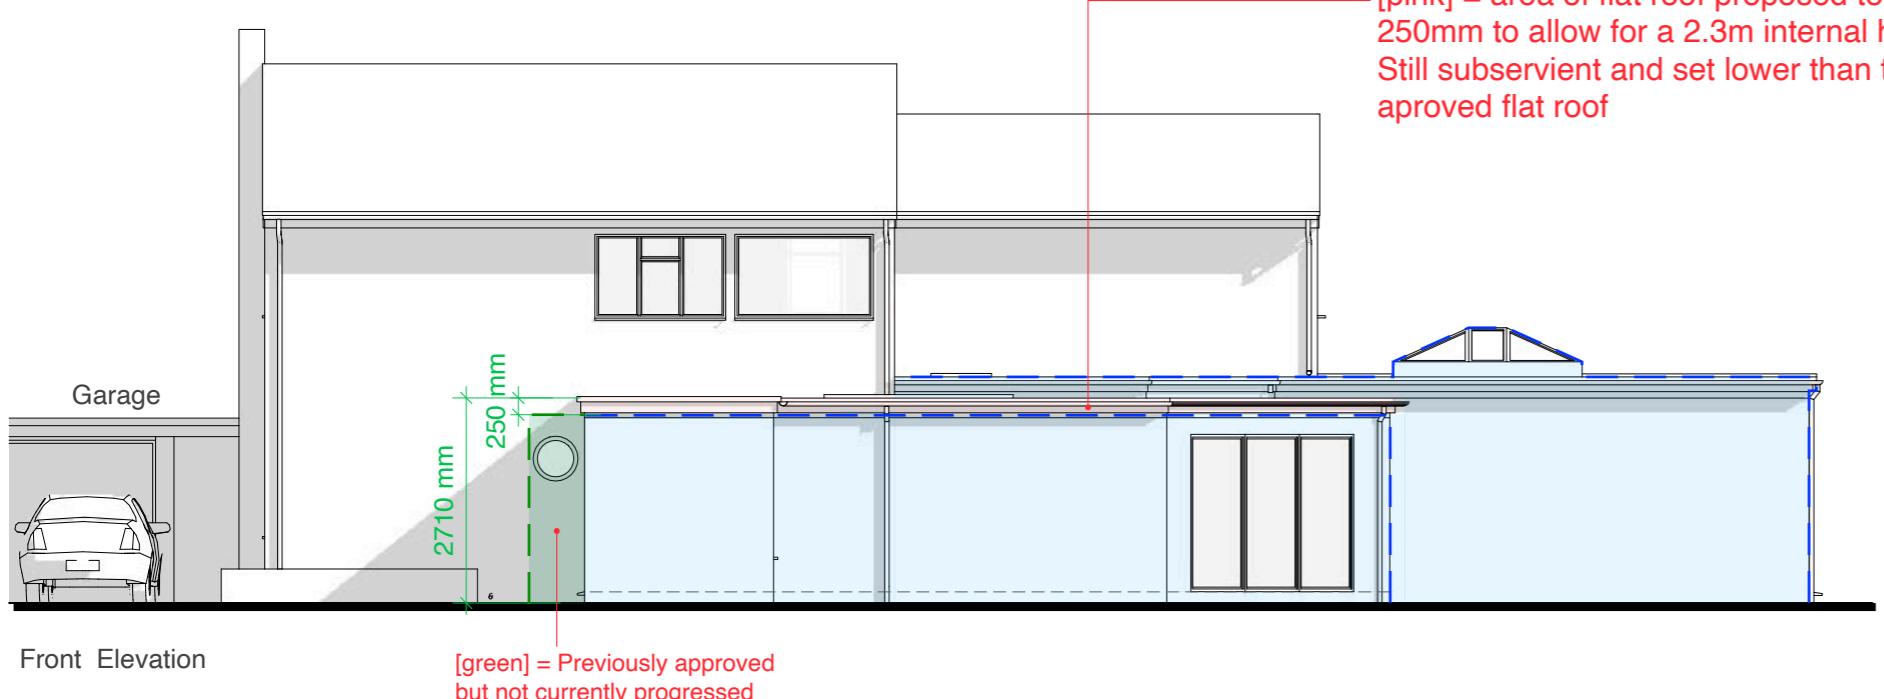

Address

1 Hillman Close, Uxbridge, UB8 1QA

Client

Ria Verma

Date

September 2023

1:100 @ A3

0 1 2 3 4 5 10m

Drawing Title

As Proposed
Elevations

Planning Application

Project no. / Stage /

0268- PLA-

84_A

Revision notes:

A - First Issue

Drawn by: IR


MICHAEL OAKES ARCHITECTS LTD.

Michael Oakes (Director) B.A. Hons Arch, Dipl. Arch, Registered Architect



REGISTERED ARCHITECTS, DESIGNERS + ILLUSTRATORS

Telephone: 01895 235089 - E-mail: michaeloakesarchitect@googlemail.com

**NOTE: Some boundaries and greenery
are not shown for clarity**

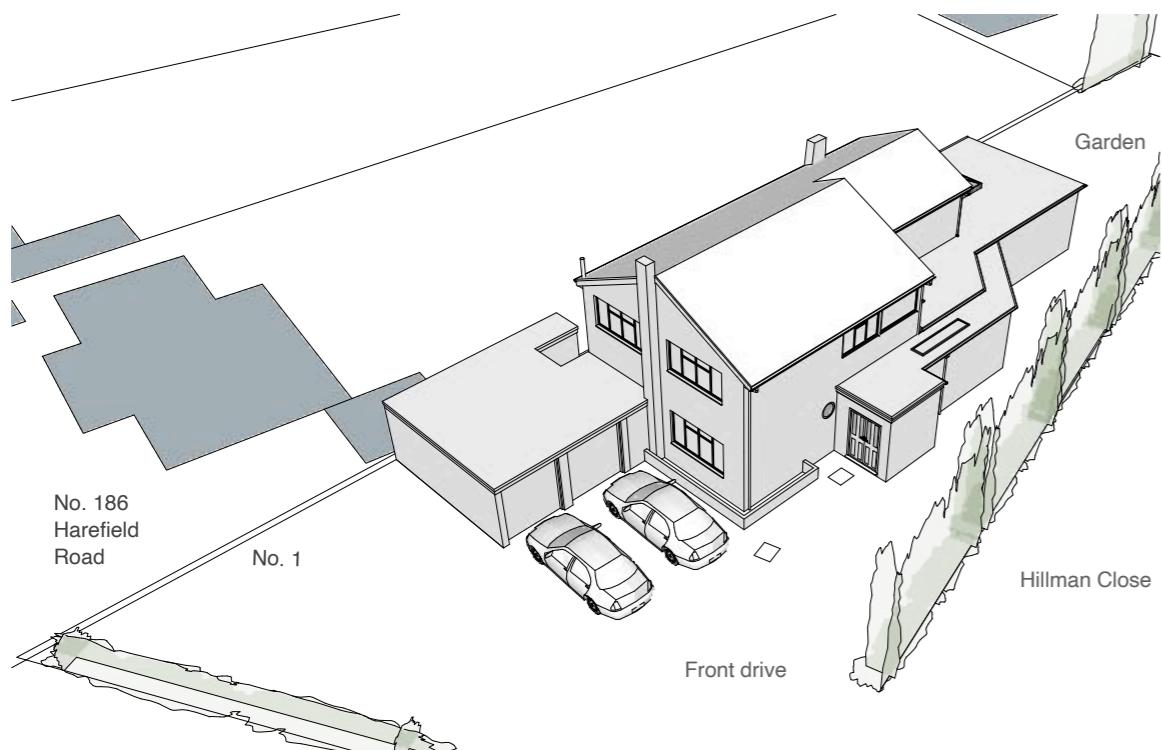


3D Aerial View looking towards the front of the property

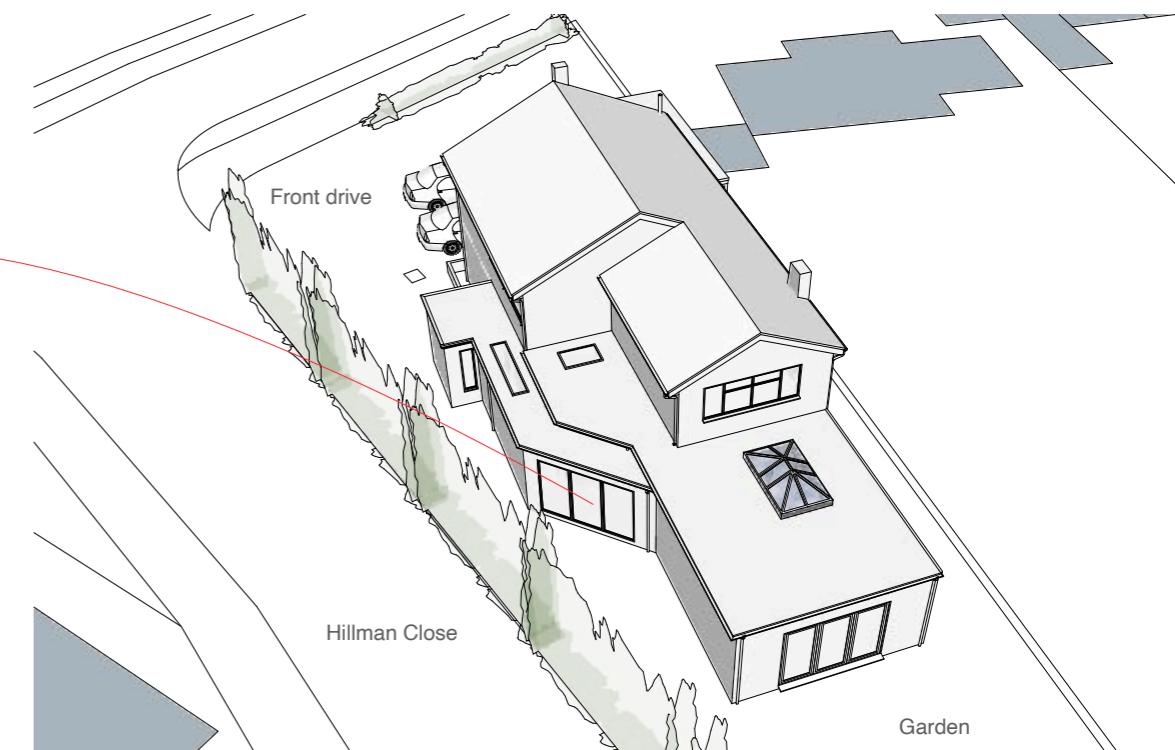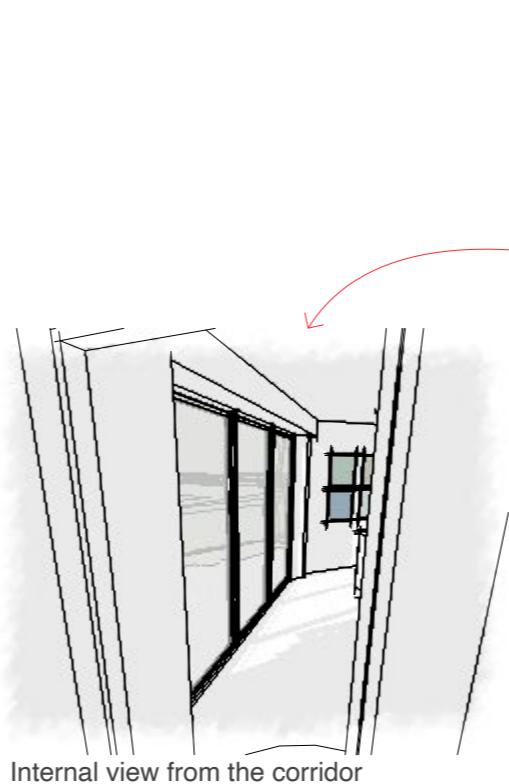

3D Aerial View looking towards the side of the property



Internal view from the corridor windows looking towards the main entrance

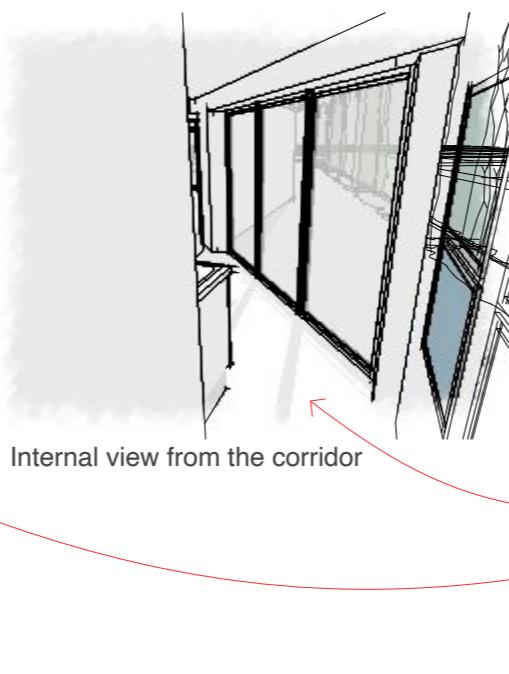

3D View from the garden looking towards the proposal

Address

1 Hillman Close, Uxbridge,
UB8 1QA

Client

Ria Verma

Date

September
2023

Drawing Title

As Proposed
3D Views

Project no. / Stage /

0268- PLA-

Drawing no. / Revision

85_A

Revision notes:

A - First Issue

Drawn by: IR