


MICHAEL OAKES ARCHITECTS LTD.



Michael Oakes (Director) B.A. Hons Arch, Dipl. Arch, Registered Architect
 Liam Whitfield B.A. Hons Arch, M.A. Arch, PgDip, Registered Architect

REGISTERED ARCHITECTS, DESIGNERS + ILLUSTRATORS


Telephone: 01895 235089 - E-mail: michaeloakesarchitect@googlemail.com

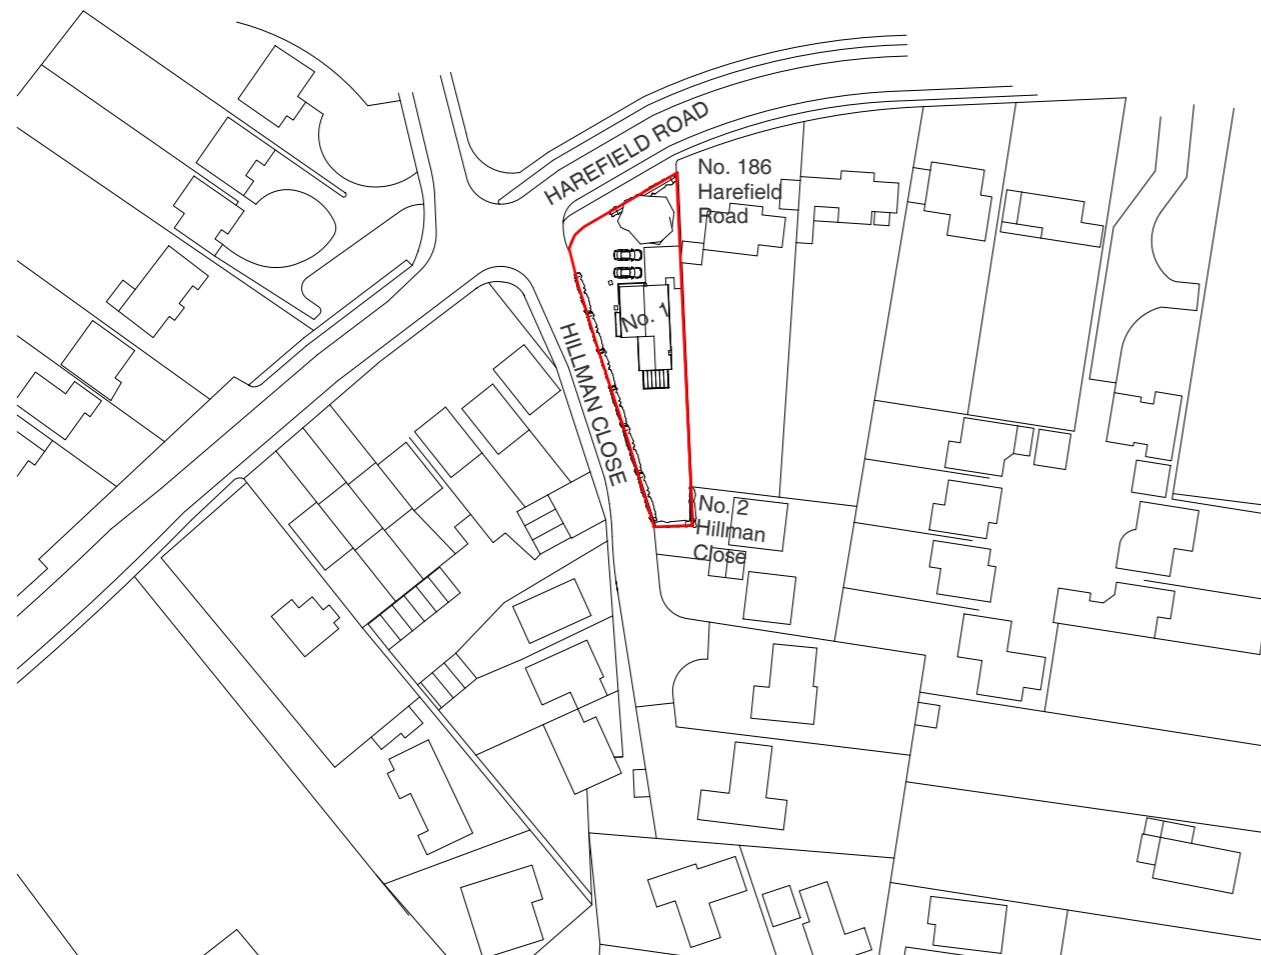

Site Location Plan

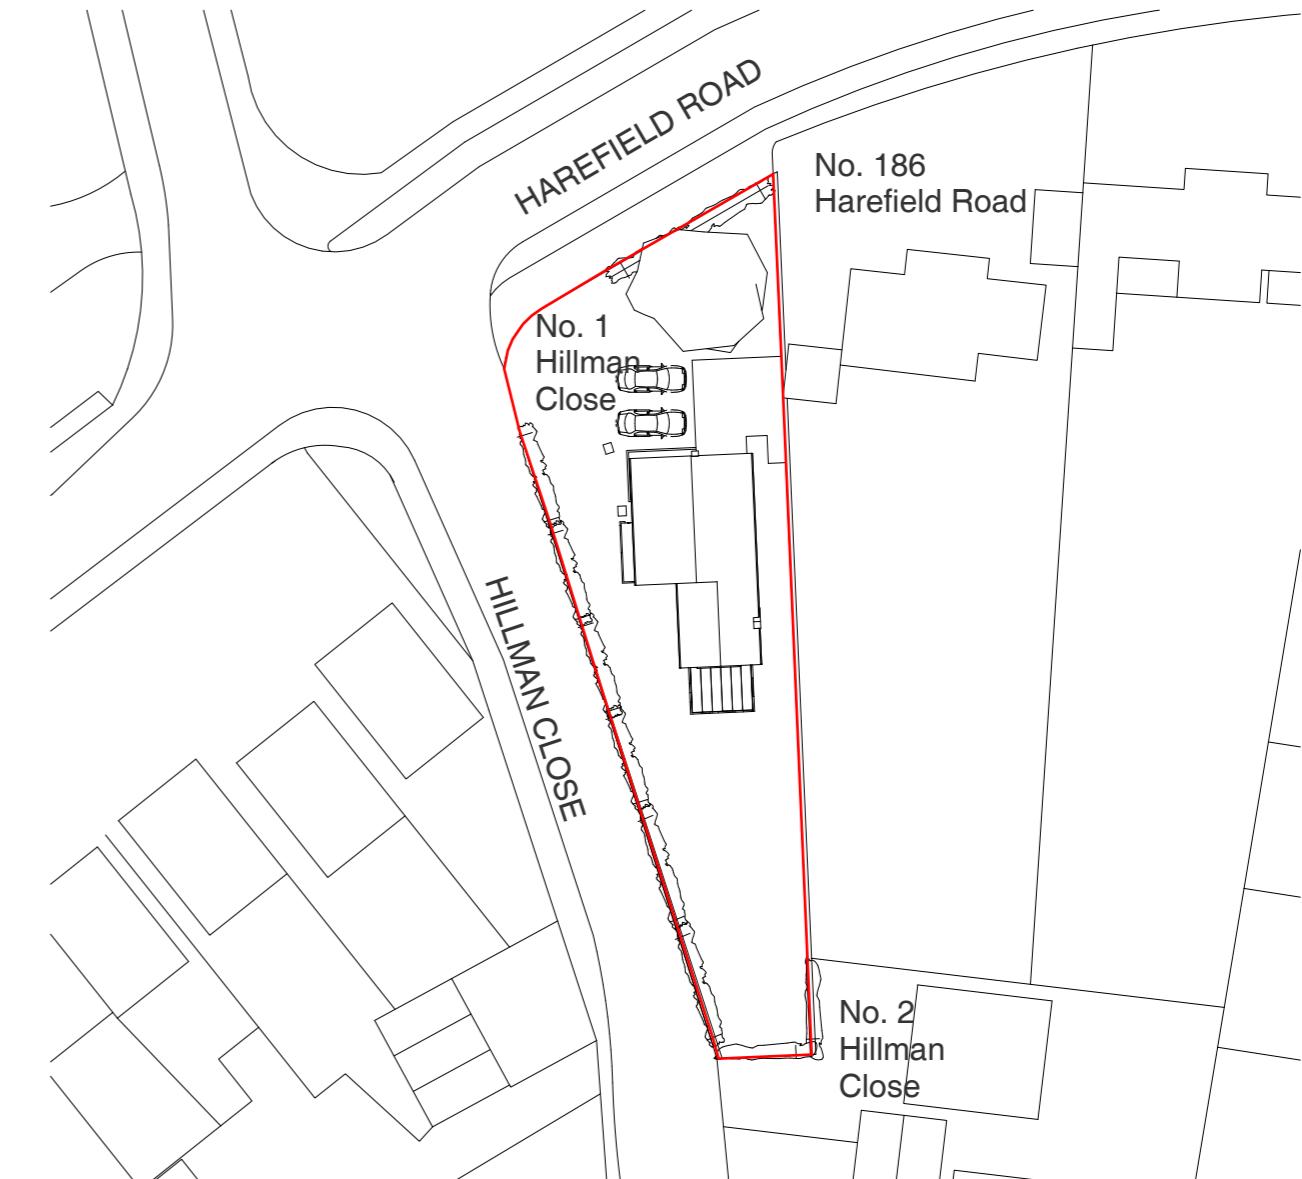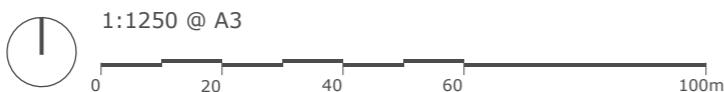

Block Plan

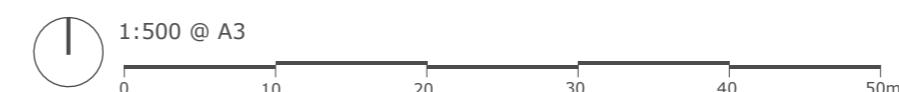

Address

1 Hillman Close, Uxbridge

Client

Ria Verma

Date

August
2019

Drawing Title

Location + Block Plan

Project no. / Stage /

0268- PLA-

Drawing no. / Revision

01_A

Revision notes:

A - First Issue


Drawn by: IR

MICHAEL OAKES ARCHITECTS LTD.

Michael Oakes (Director) B.A. Hons Arch, Dipl. Arch, Registered Architect
Liam Whitfield B.A. Hons Arch, M.A. Arch, PgDip, Registered Architect

REGISTERED ARCHITECTS, DESIGNERS + ILLUSTRATORS

Telephone: 01895 235089 - E-mail: michaeloakesarchitect@googlemail.com

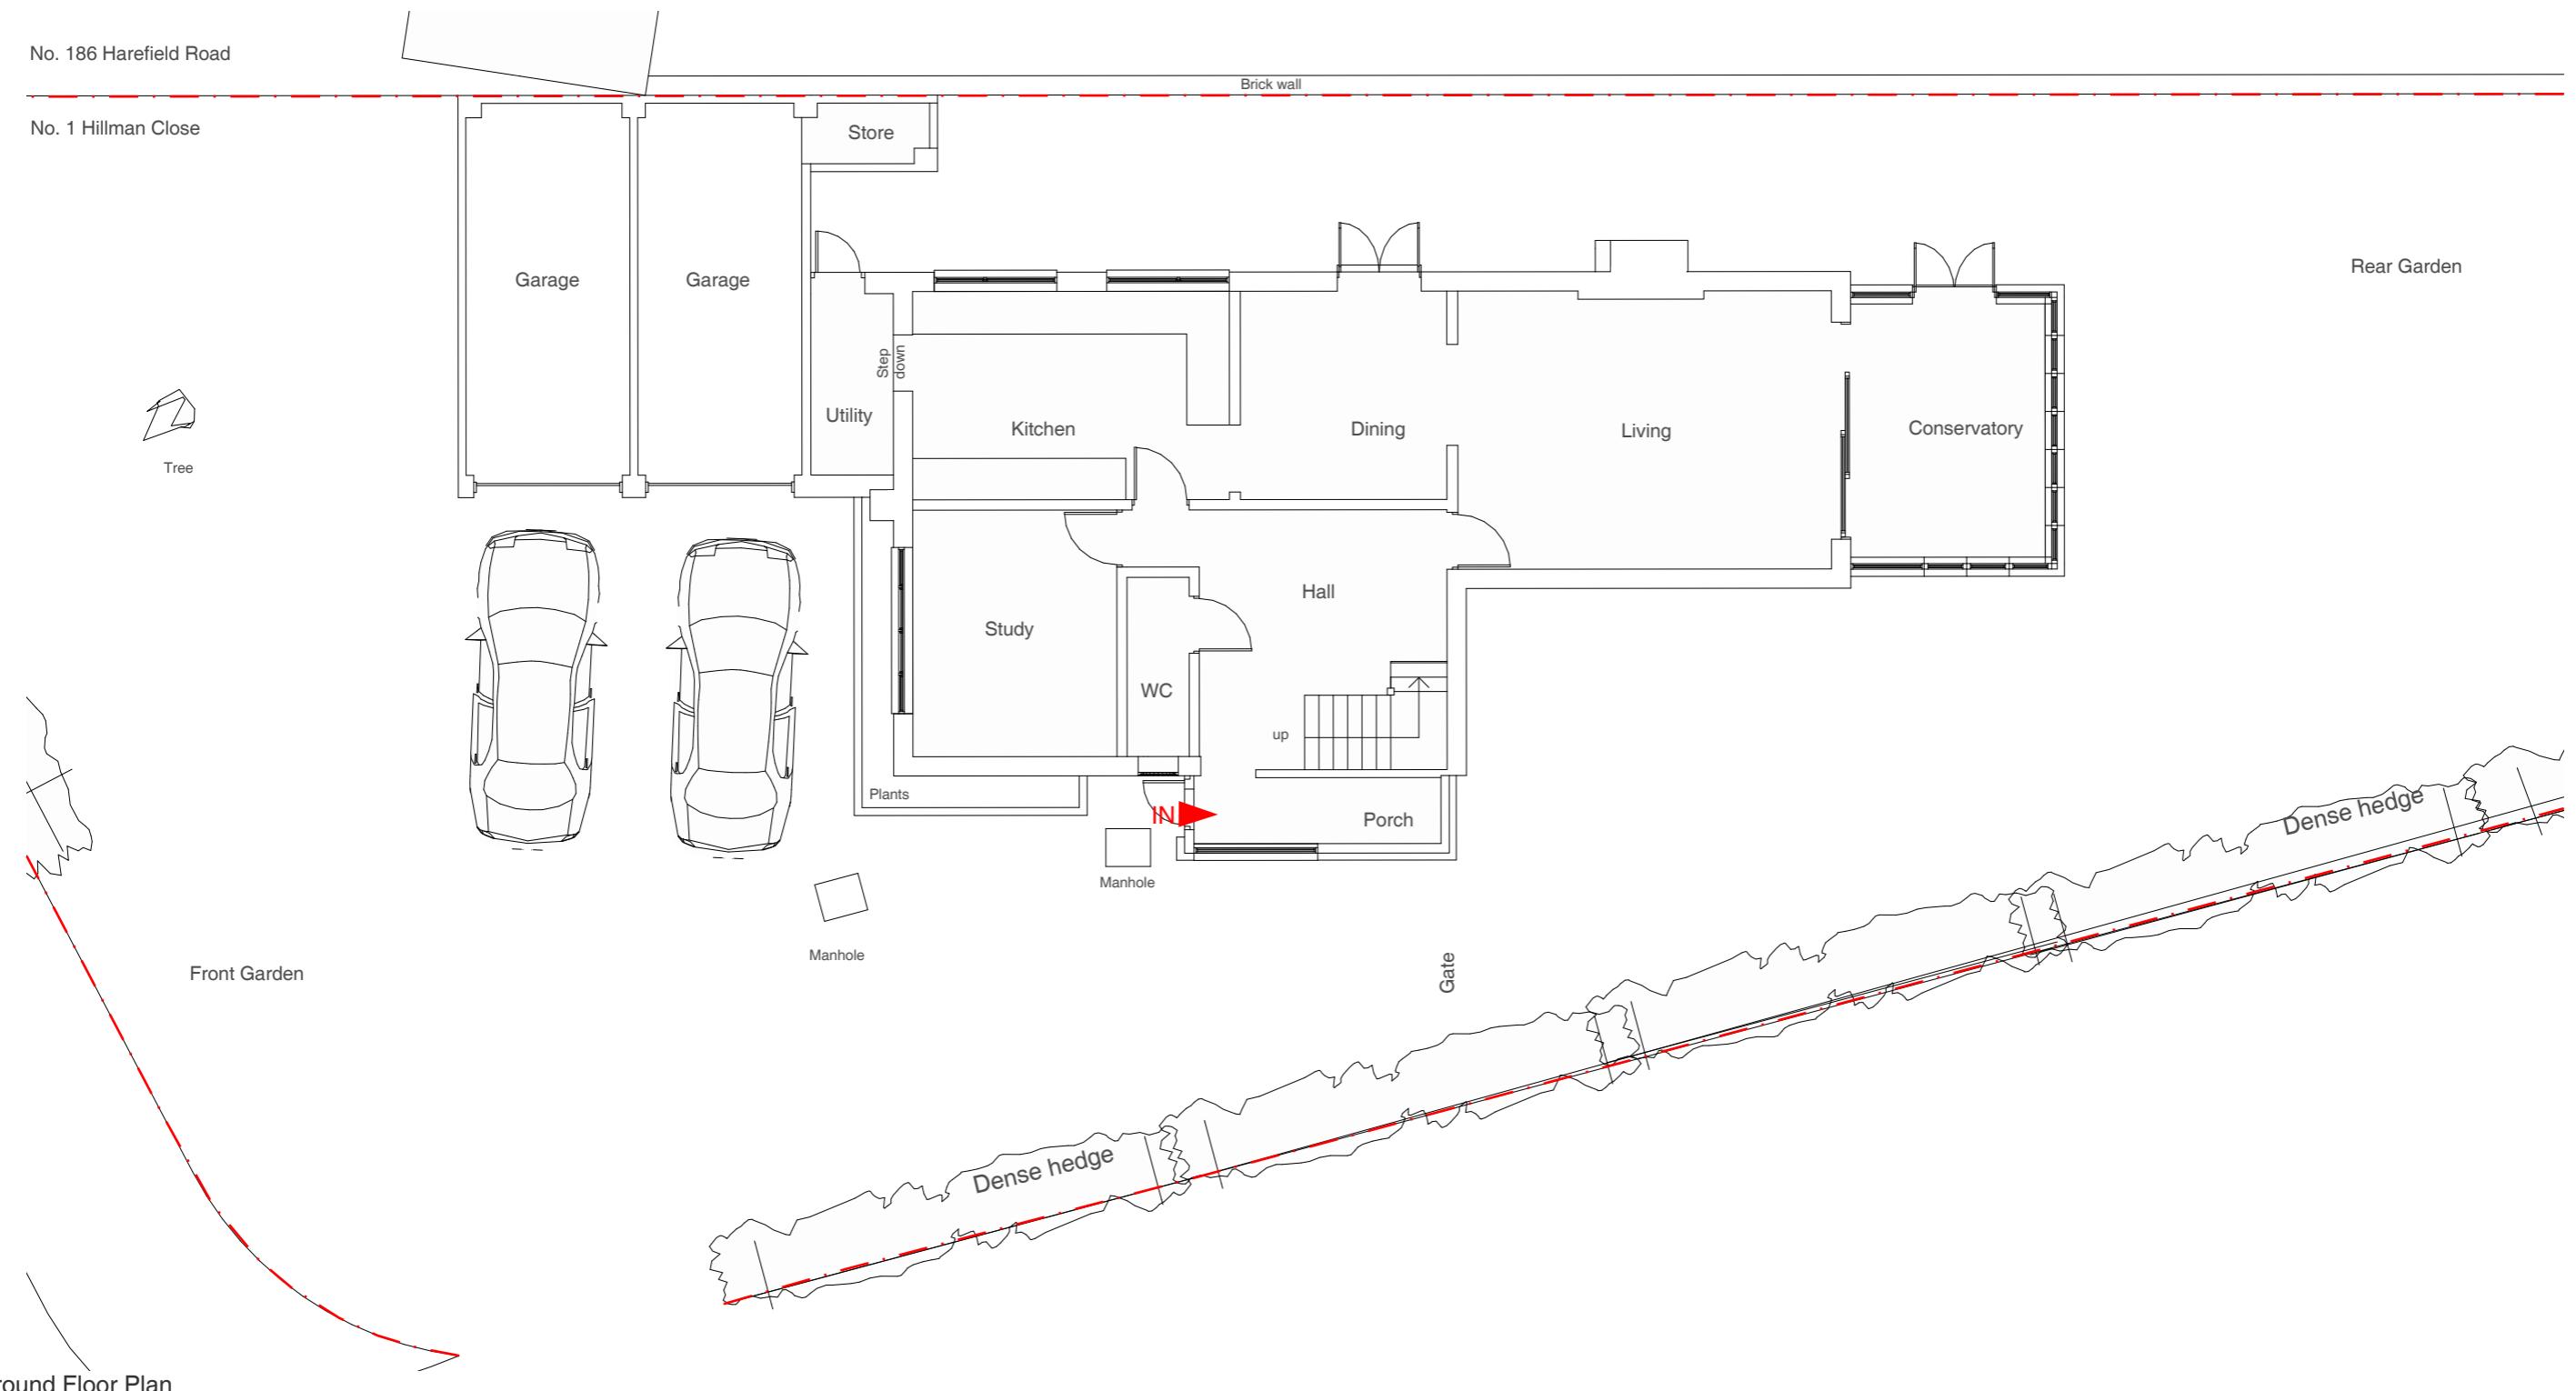

Address

1 Hillman Close, Uxbridge

Client

Ria Verma

Date

August
2019

Drawing Title

**As Existing
Floor Plans**

Project no. / Stage /

0268- PLA-

Drawing no. / Revision

04_A

Revision notes:

A - First Issue


Drawn by: IR

MICHAEL OAKES ARCHITECTS LTD.

Michael Oakes (Director) B.A. Hons Arch, Dipl. Arch, Registered Architect
Liam Whitfield B.A. Hons Arch, M.A. Arch, PgDip, Registered Architect

REGISTERED ARCHITECTS, DESIGNERS + ILLUSTRATORS

Telephone: 01895 235089 - E-mail: michaeloakesarchitect@googlemail.com

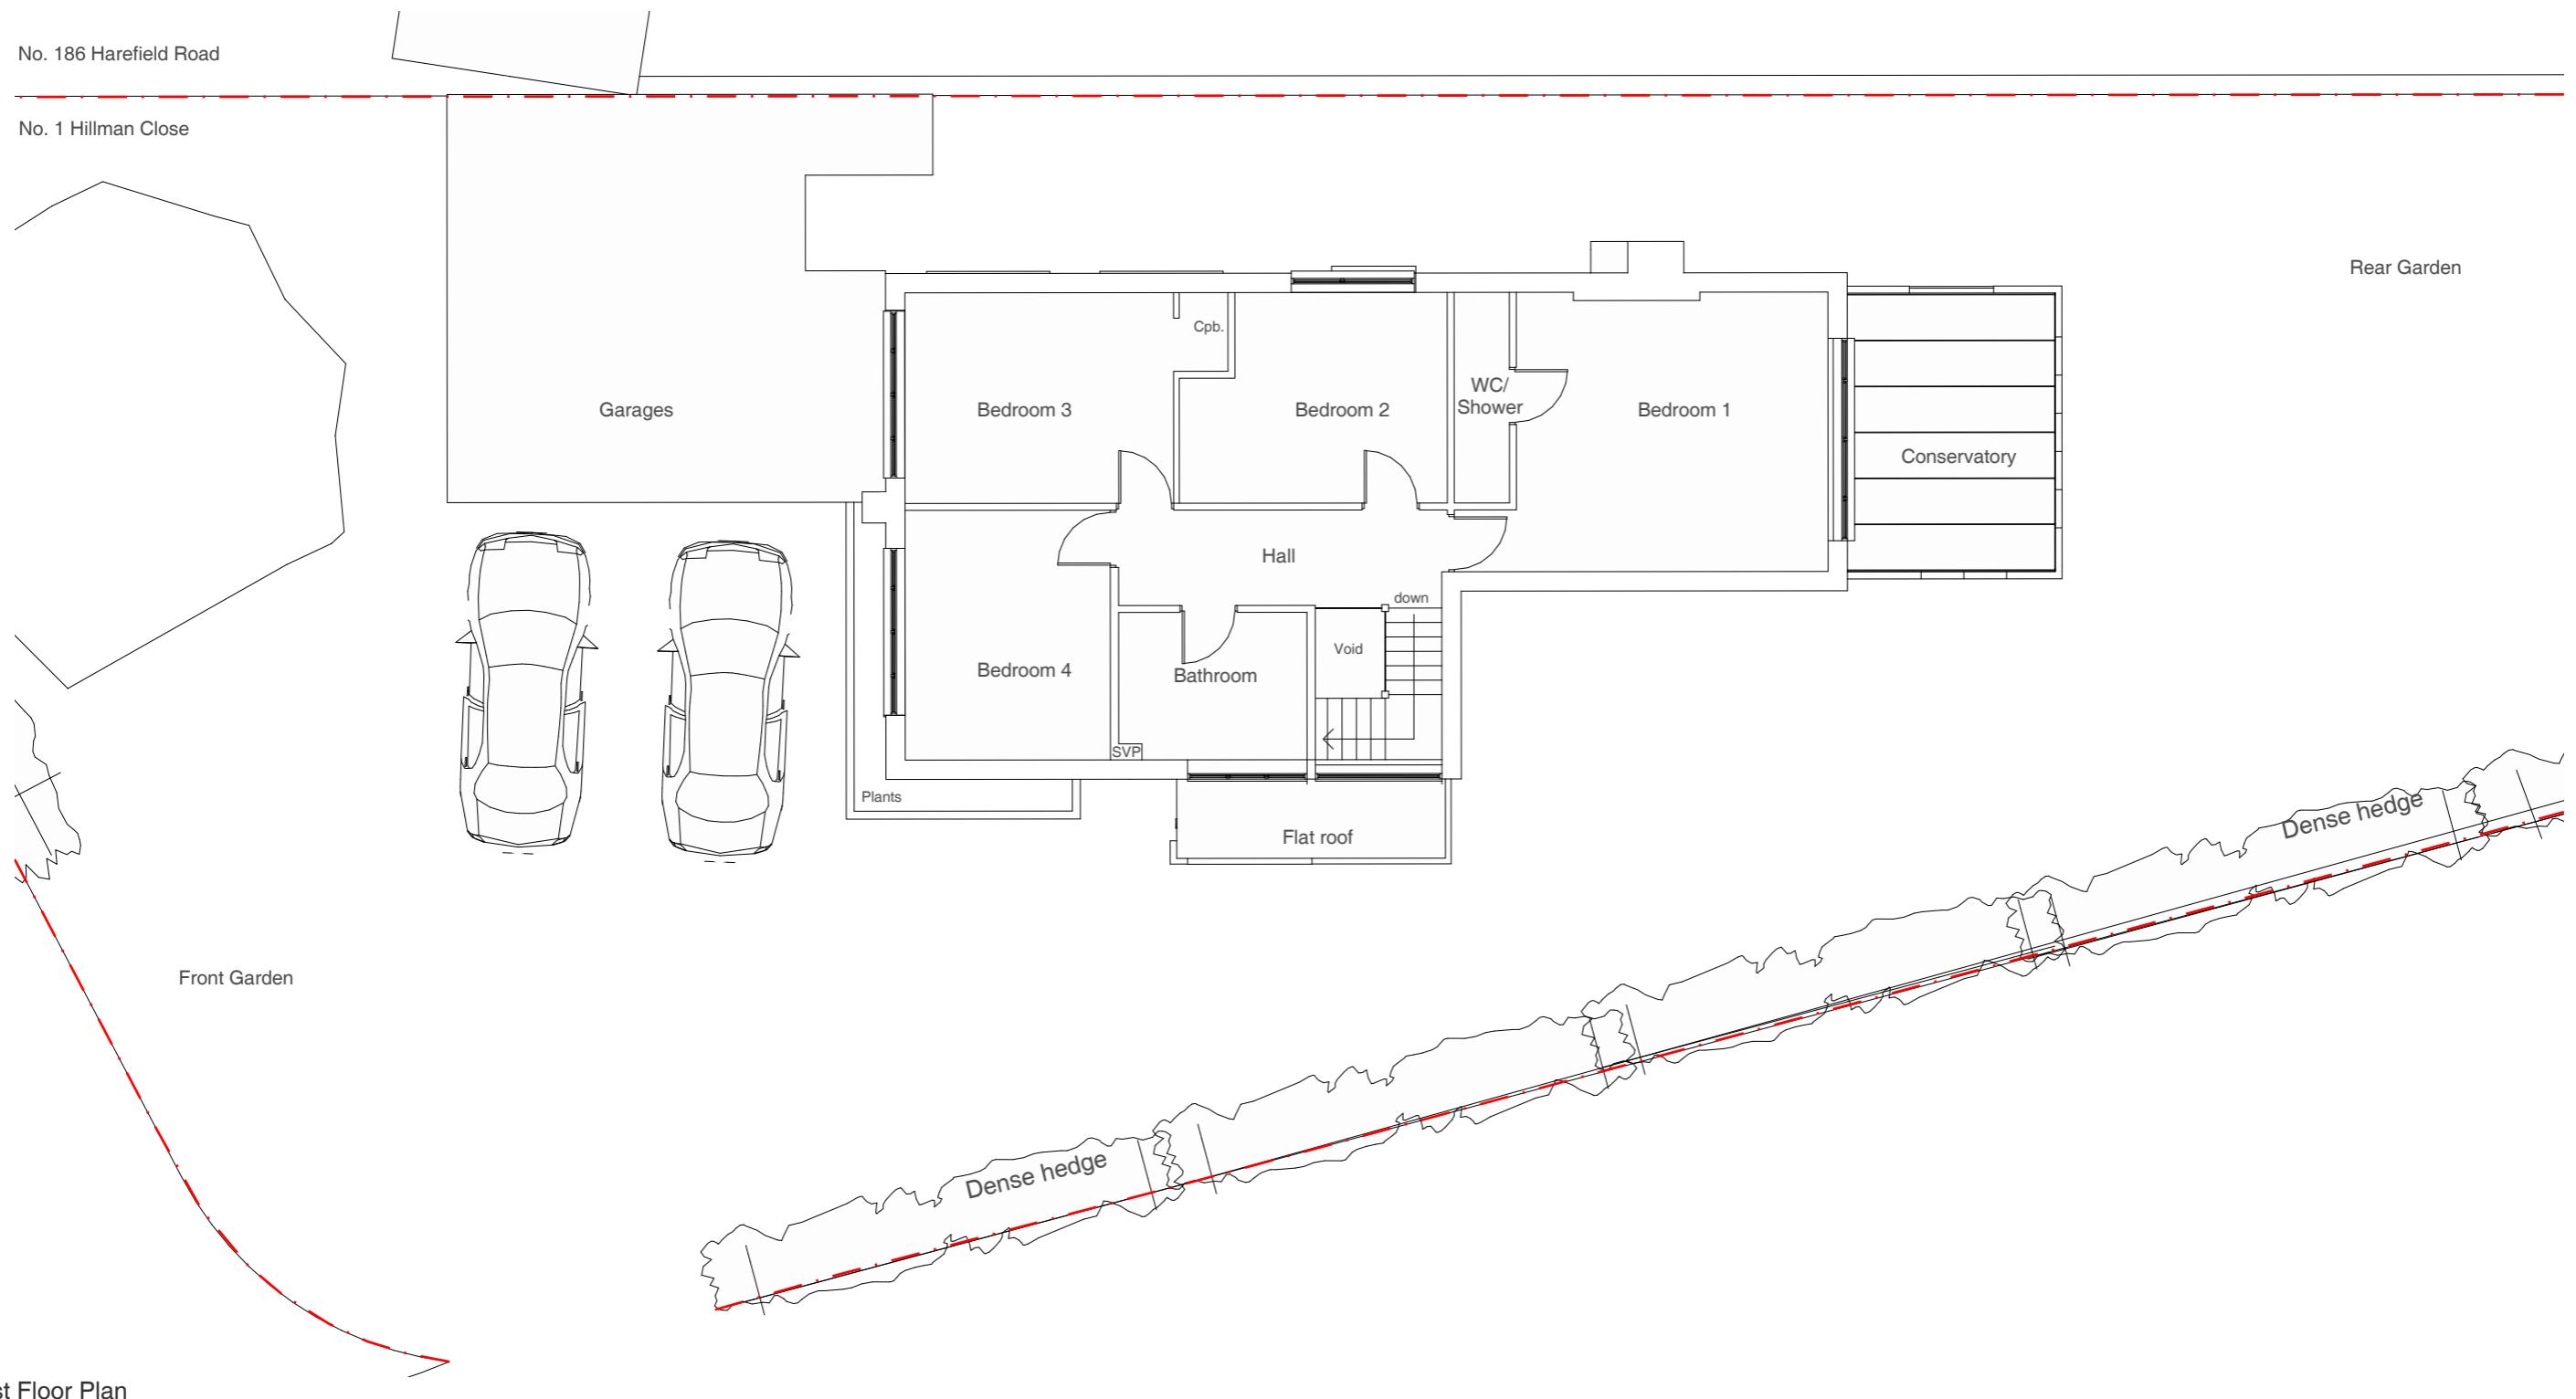

Address

1 Hillman Close, Uxbridge

Client

Ria Verma

Date

August
2019



1:100 @ A3

0 1 2 3 4 5 10m

Drawing Title

As Existing
Floor Plans

Project no. / Stage /

0268- PLA-

Drawing no. / Revision

05_A

Revision notes:

Drawn by: IR


A - First Issue

MICHAEL OAKES ARCHITECTS LTD.

Michael Oakes (Director) B.A. Hons Arch, Dipl. Arch, Registered Architect
Liam Whitfield B.A. Hons Arch, M.A. Arch, PgDip, Registered Architect

REGISTERED ARCHITECTS, DESIGNERS + ILLUSTRATORS

Telephone: 01895 235089 - E-mail: michaeloakesarchitect@googlemail.com

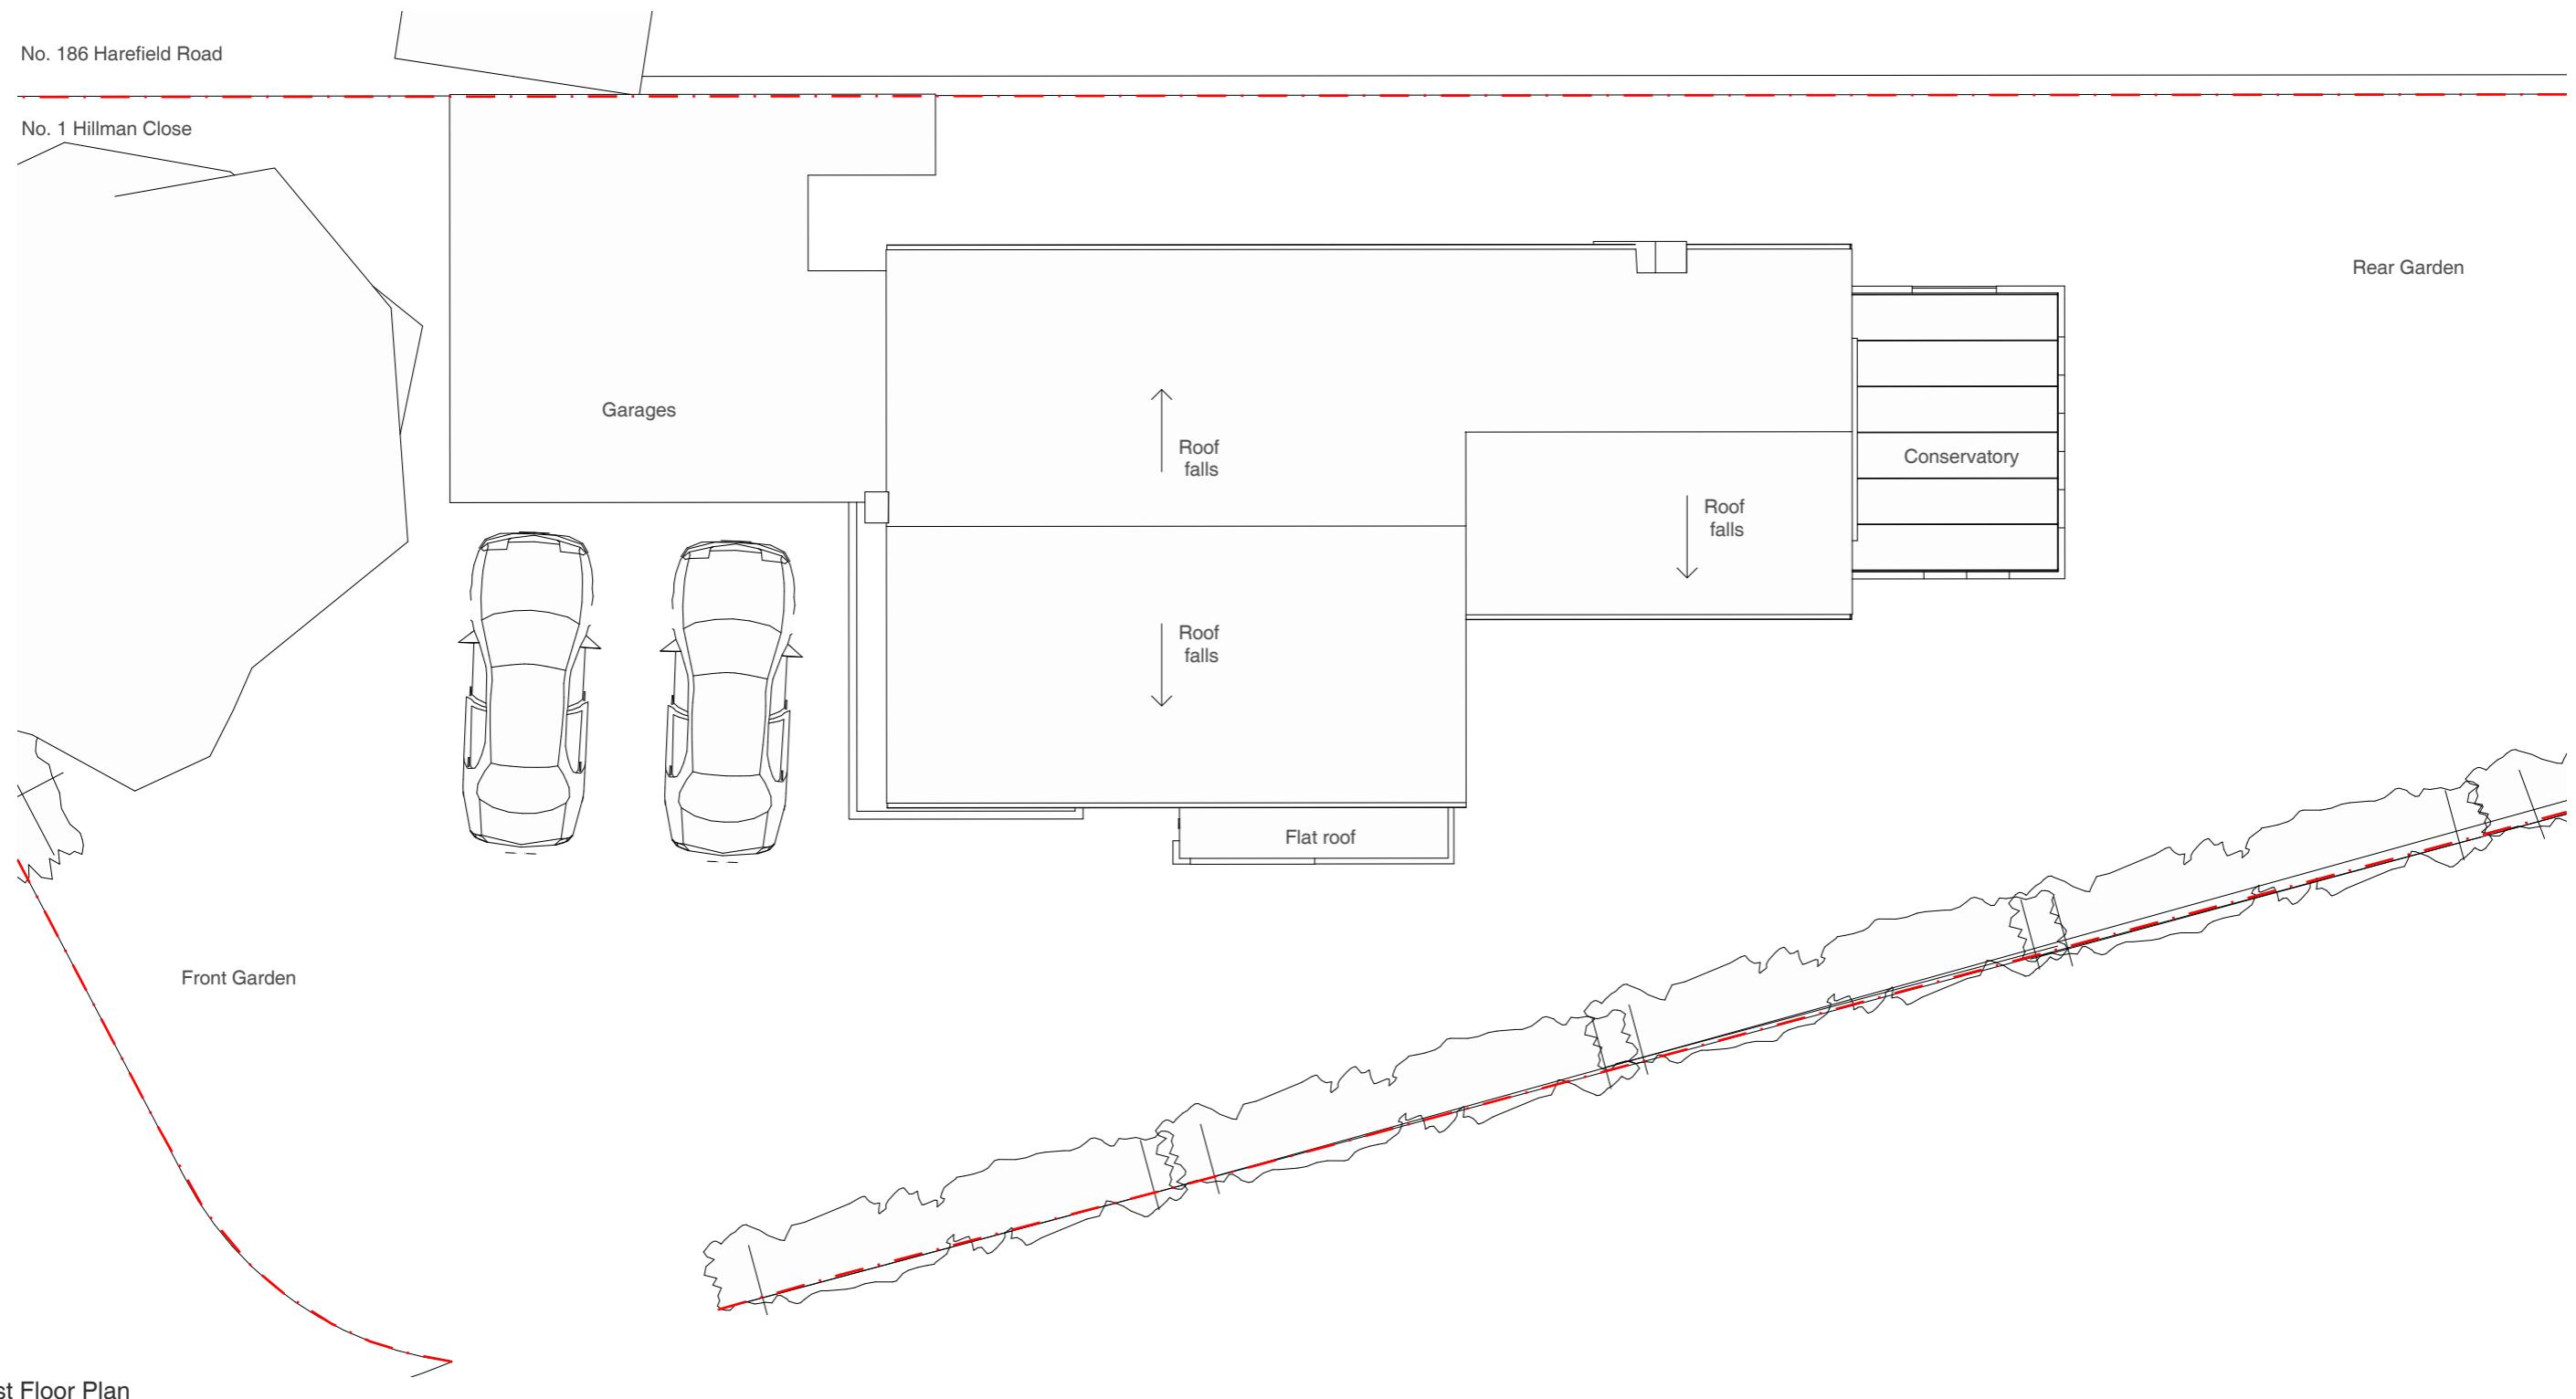

Address

1 Hillman Close, Uxbridge

Client

Ria Verma

Date

August 2019



1:100 @ A3

0 1 2 3 4 5 10m

Drawing Title

As Existing
Floor Plans

Project no. / Stage /

0268- PLA-

Drawing no. / Revision

06_A

Revision notes:

A - First Issue


Drawn by: IR

MICHAEL OAKES ARCHITECTS LTD.


Michael Oakes (Director) B.A. Hons Arch, Dipl. Arch, Registered Architect
 Liam Whitfield B.A. Hons Arch, M.A. Arch, PgDip, Registered Architect

REGISTERED ARCHITECTS, DESIGNERS + ILLUSTRATORS


Telephone: 01895 235089 - E-mail: michaeloakesarchitect@googlemail.com

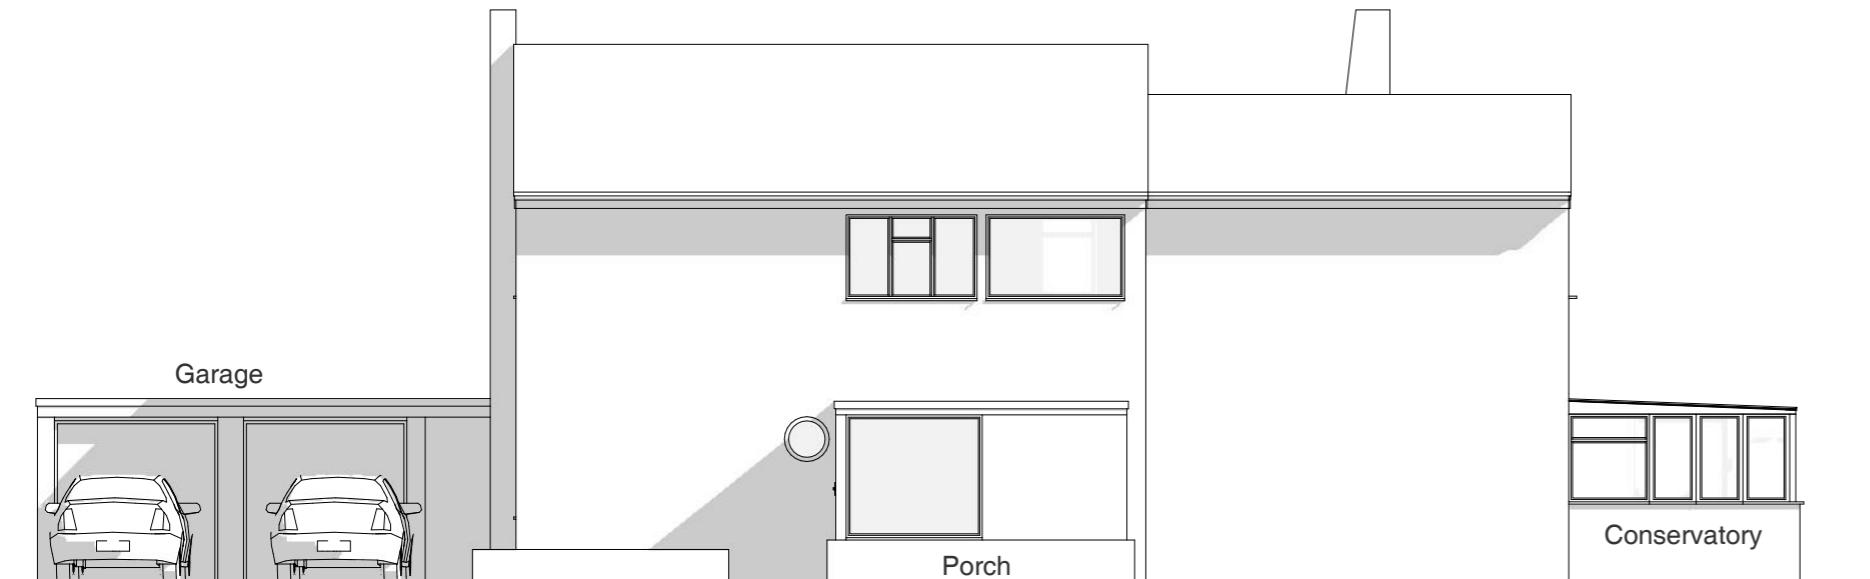


Front Elevation

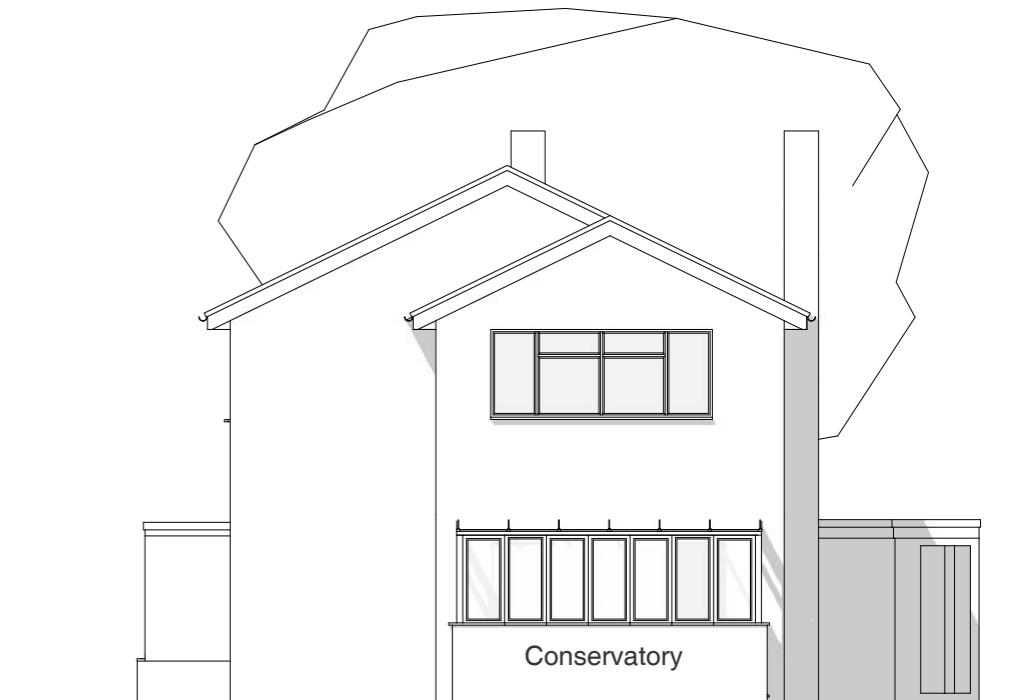

Side Elevation

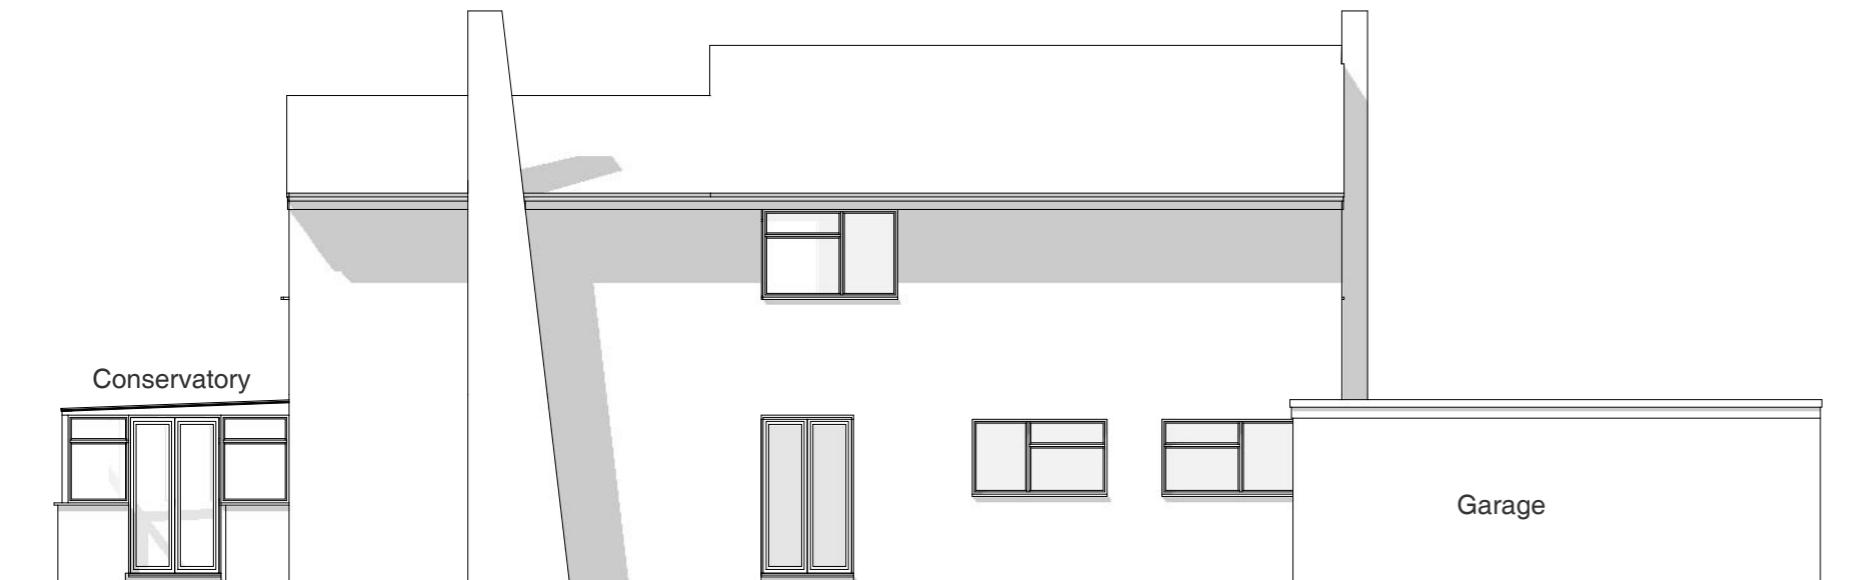

Rear Elevation

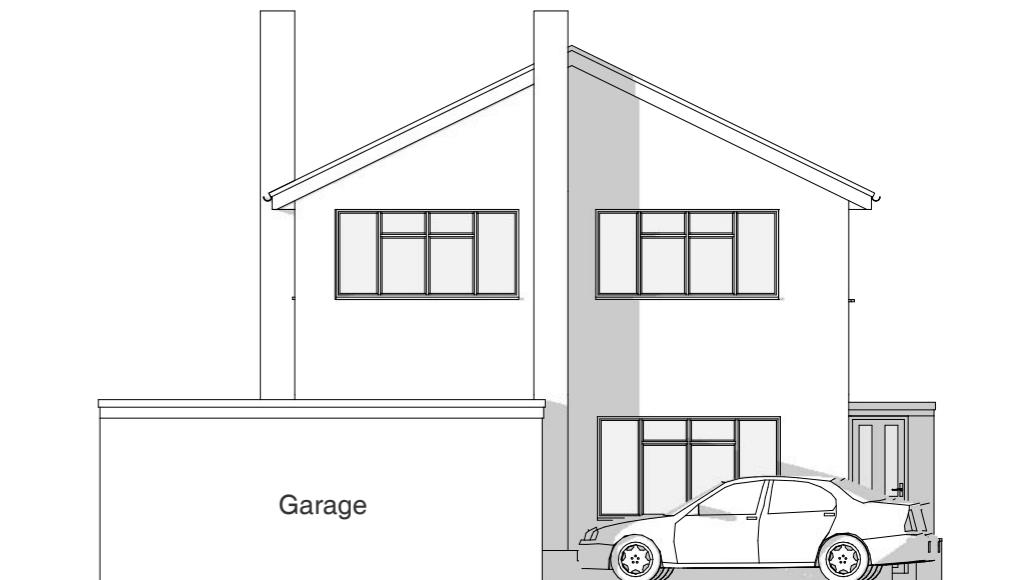

Side Elevation

Address

1 Hillman Close, Uxbridge

Client

Ria Verma

Date

August
2019

1:100 @ A3

0 1 2 3 4 5 10m

Drawing Title

As Existing
Elevations

Project no. / Stage /

0268- PLA-

Drawing no. / Revision

07_A

Revision notes:

Drawn by: IR

A - First Issue