


SECTION

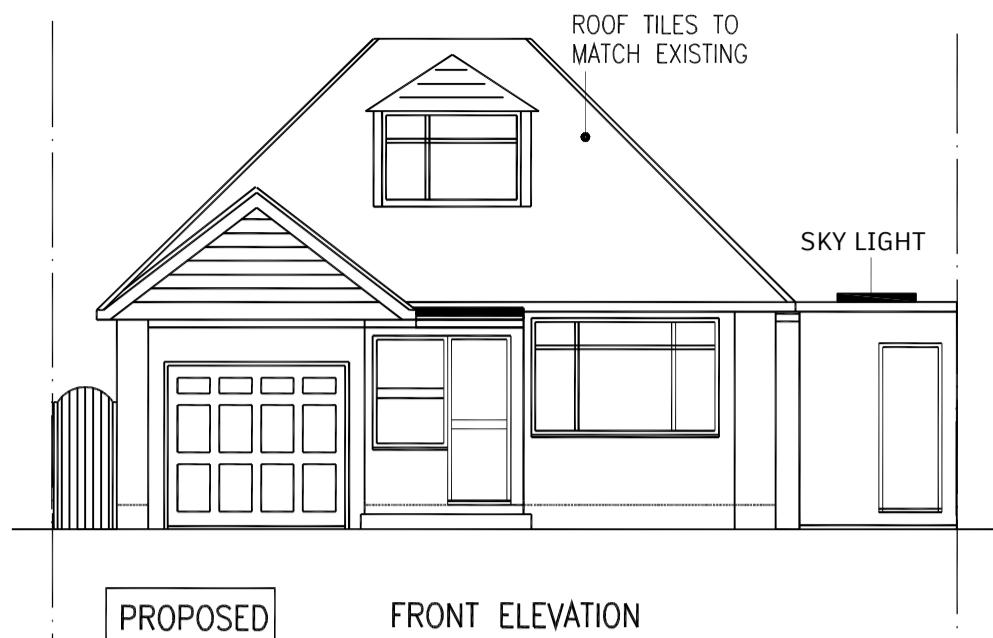


PROPOSED

FRONT ELEVATION



EXISTING

FRONT ELEVATION

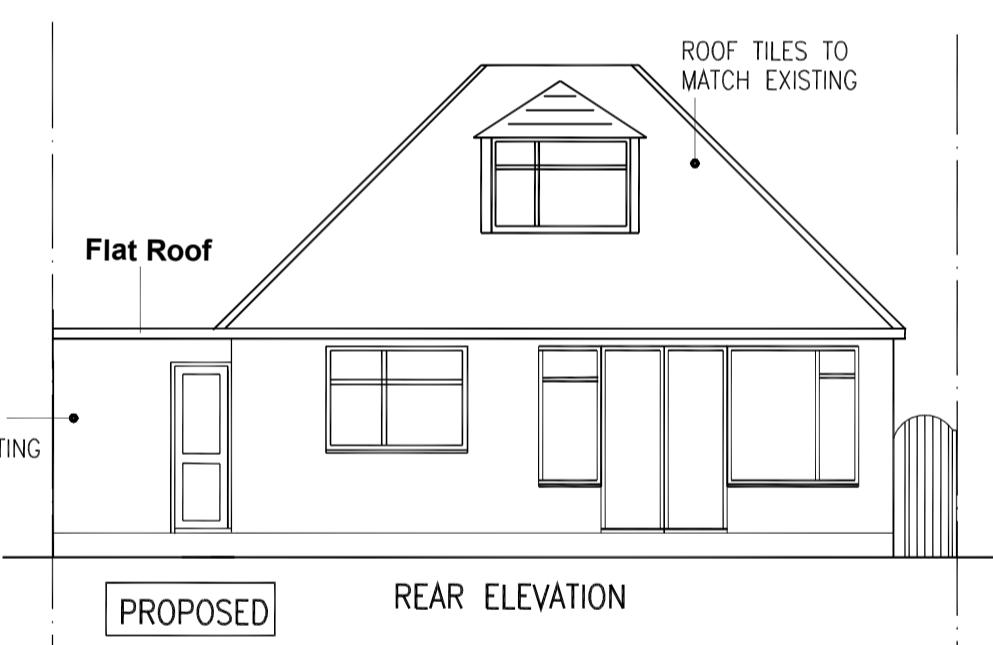


PROPOSED

REAR ELEVATION




EXISTING

REAR ELEVATION

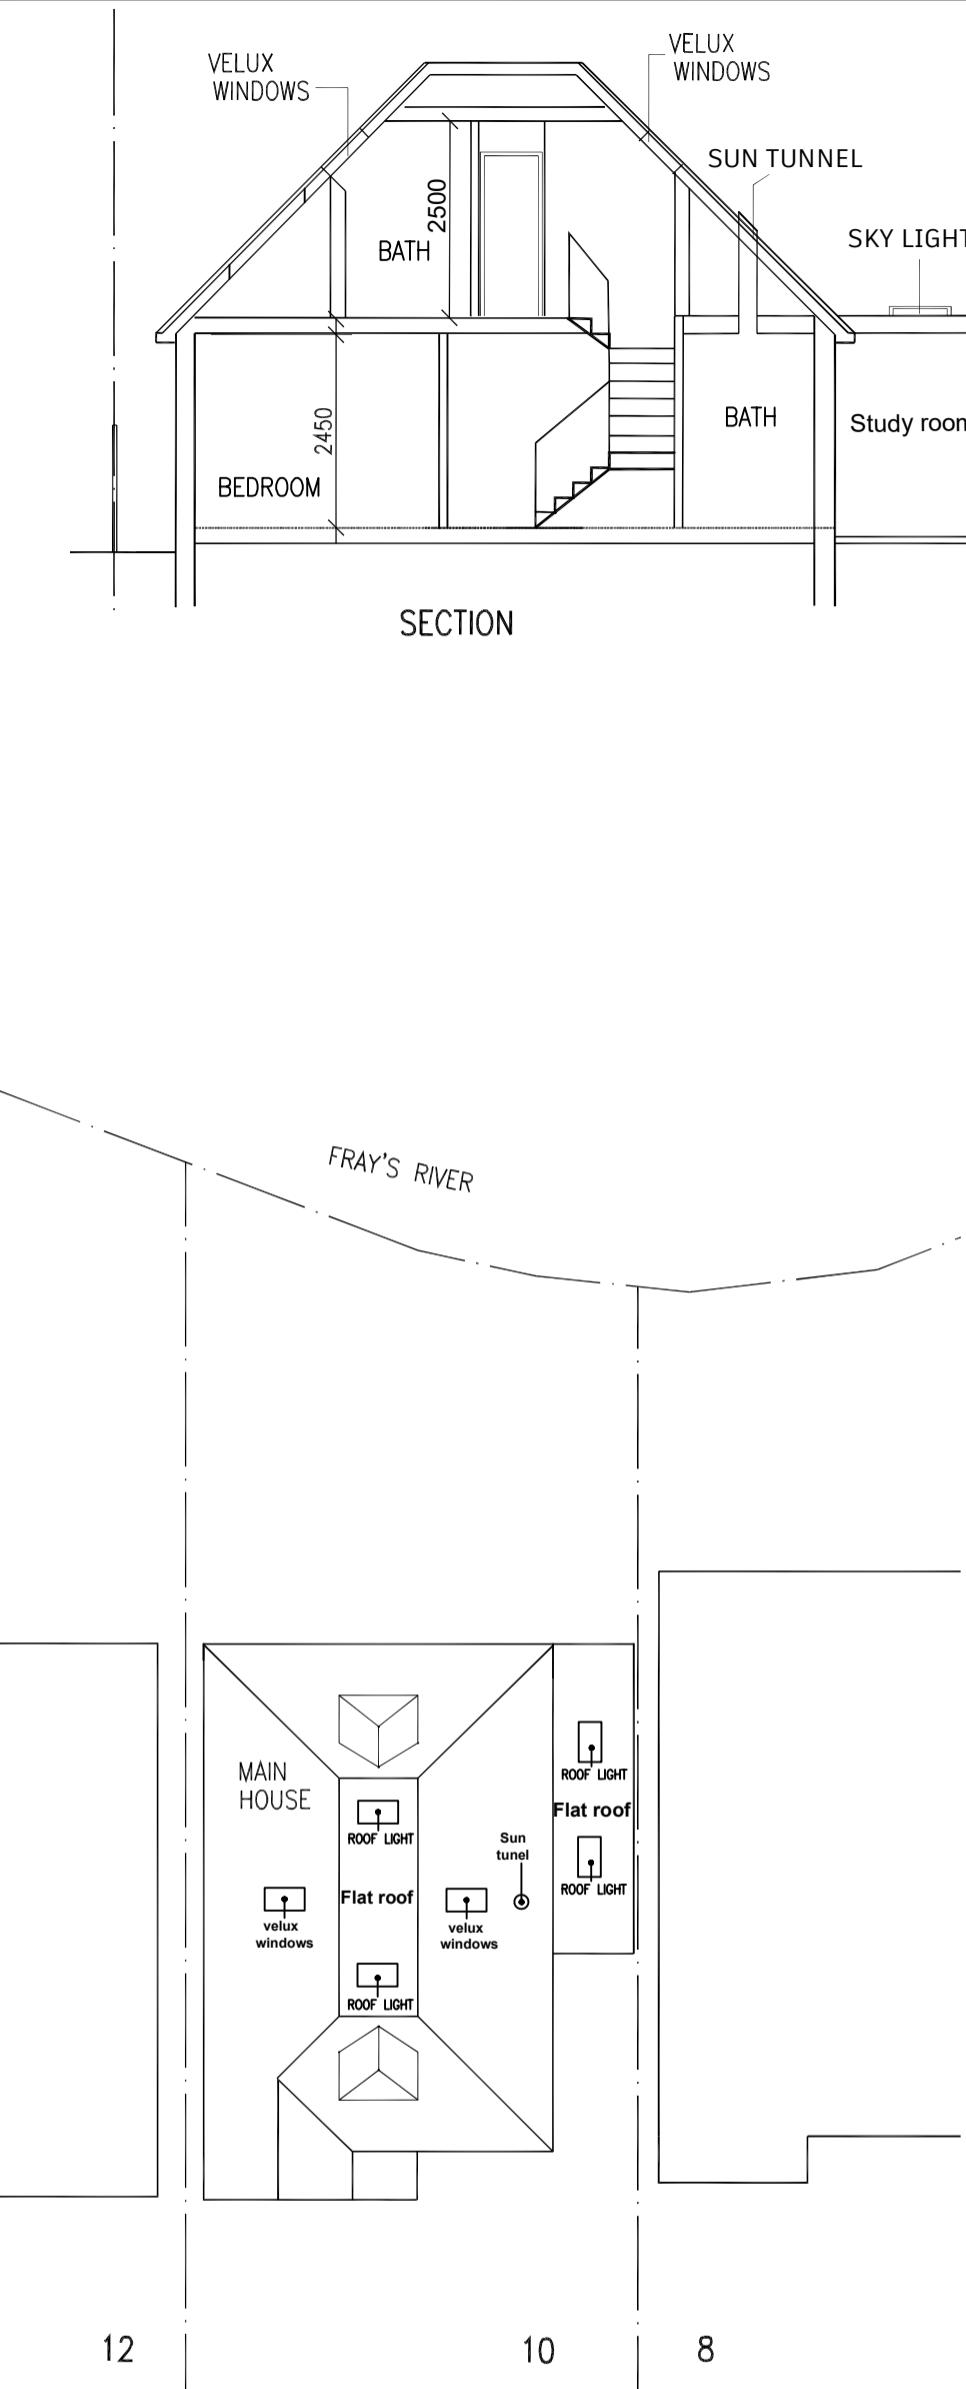

SITE PLAN
SCALE: 1/200

FRAYS AVENUE

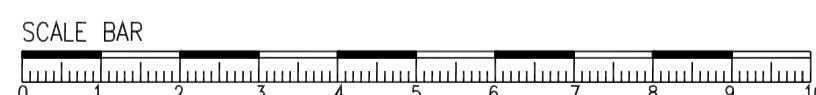

Project
PROPOSED PART REAR EXTENSION,
CREATING PITCHED ROOF WITH A FLAT TOP,
CREATE A HABITABLE LOFT SPACE,
10 FRAYS AVENUE, WEST DRAYTON, UB7 7LH

Drawing
Front & Back Elevations,
Section & Site Plan

Scale
1/100,200 @A3

Date
January 2025
Drawn

Drawing No.
001 / Rev C