

SECTION




PROPOSED

FRONT ELEVATION




EXISTING

FRONT ELEVATION

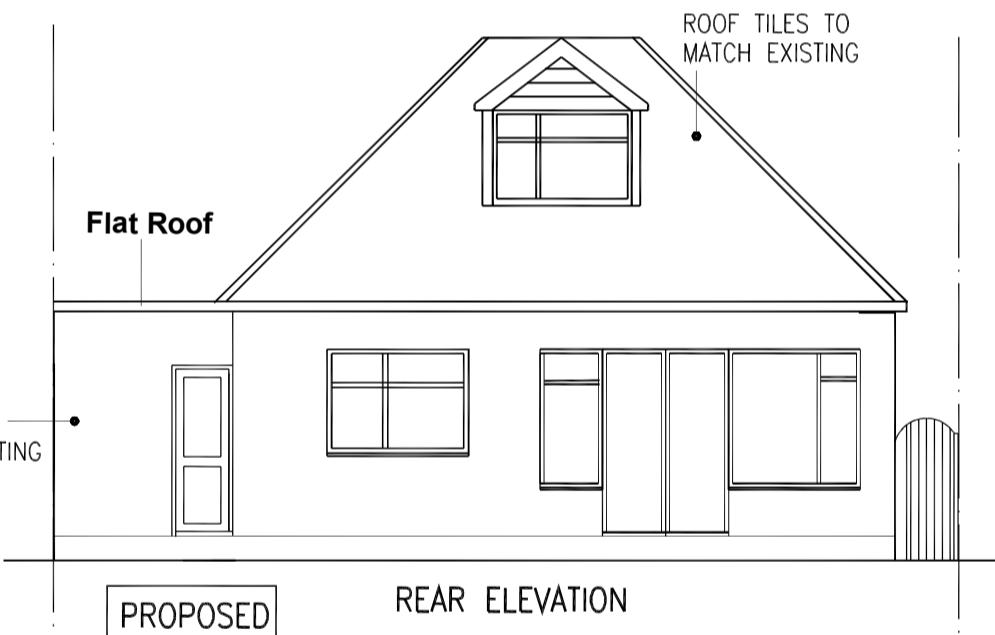


PROPOSED

REAR ELEVATION

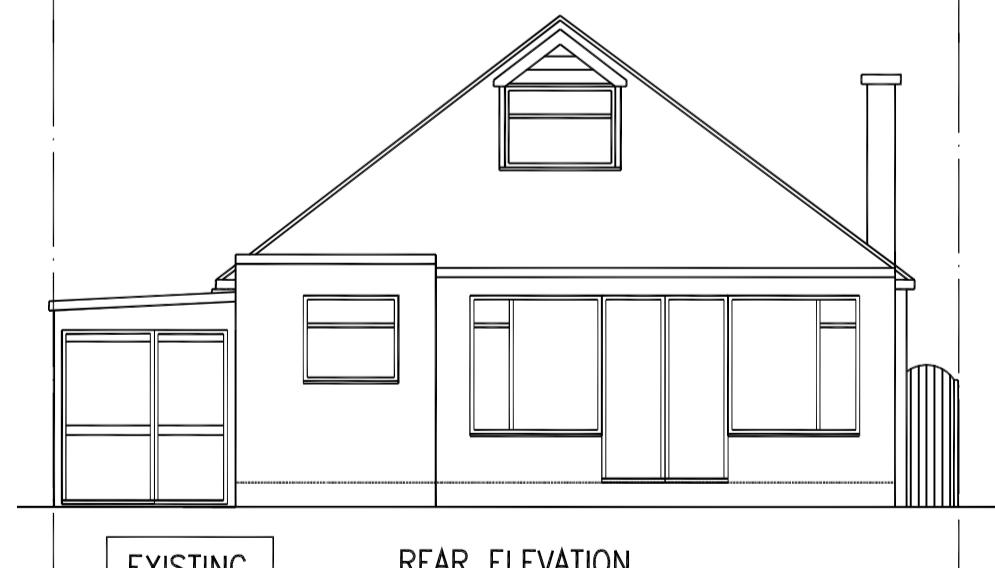

EXISTING


REAR ELEVATION

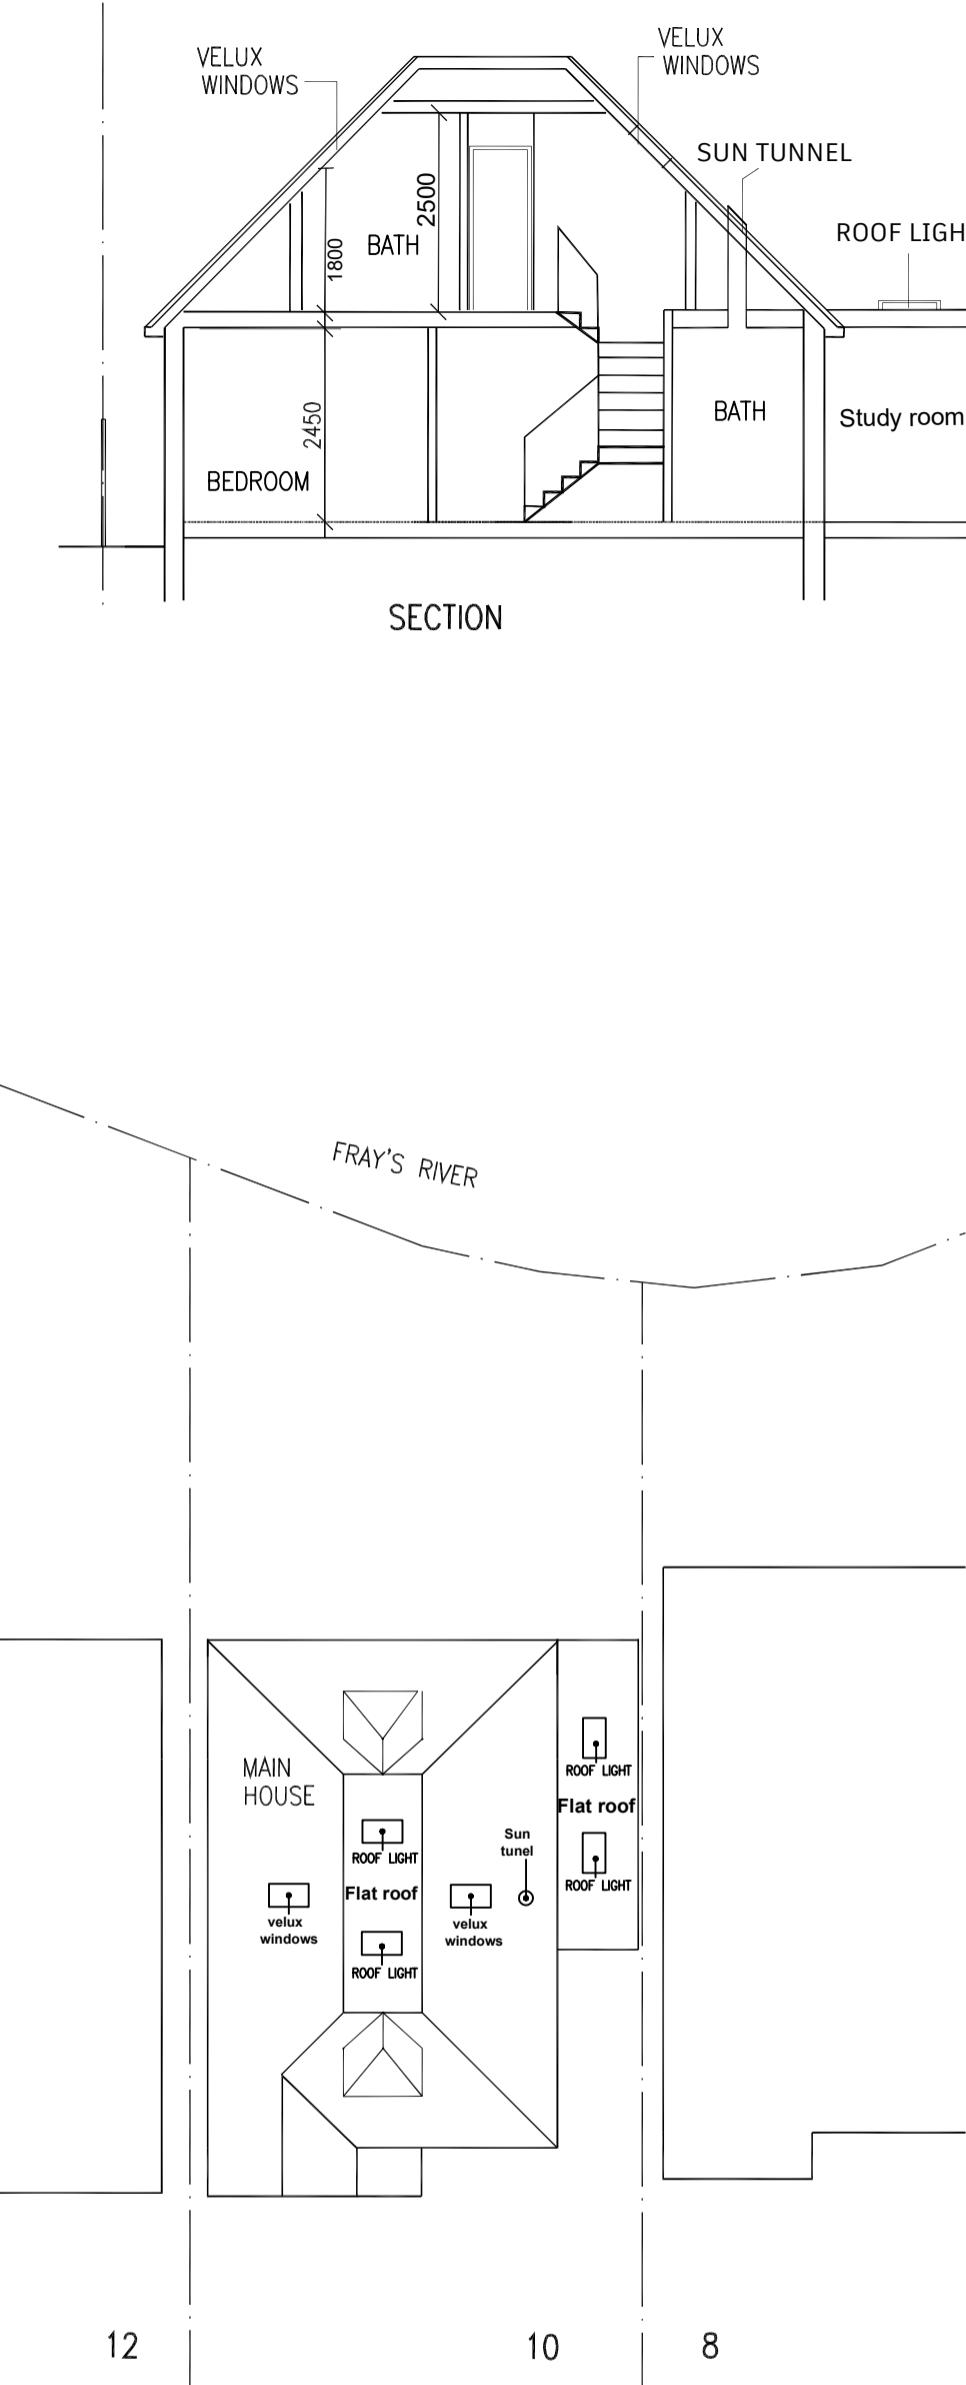

SITE PLAN  
SCALE:1/200

FRAYS AVENUE

SCALE BAR

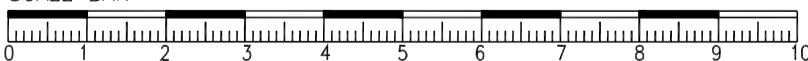

Project  
PROPOSED PART REAR EXTENSION,  
CREATING PITCHED ROOF WITH A FLAT TOP,  
CREATE A HABITABLE LOFT SPACE,  
10 FRAYS AVENUE, WEST DRAYTON, UB7 7LH

Drawing  
ELEVATIONS, SECTION, SITE PLAN

Scale  
1/100,200 @A3

Date  
APRIL 2021  
Drawn

Drawing No.  
N/619/02