





EXISTING SIDE ELEVATION

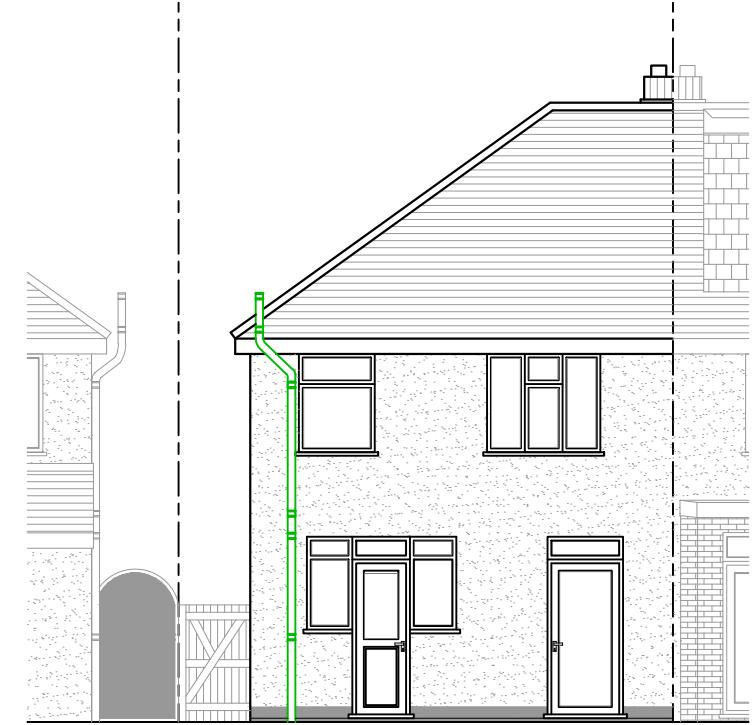


EXISTING REAR ELEVATION

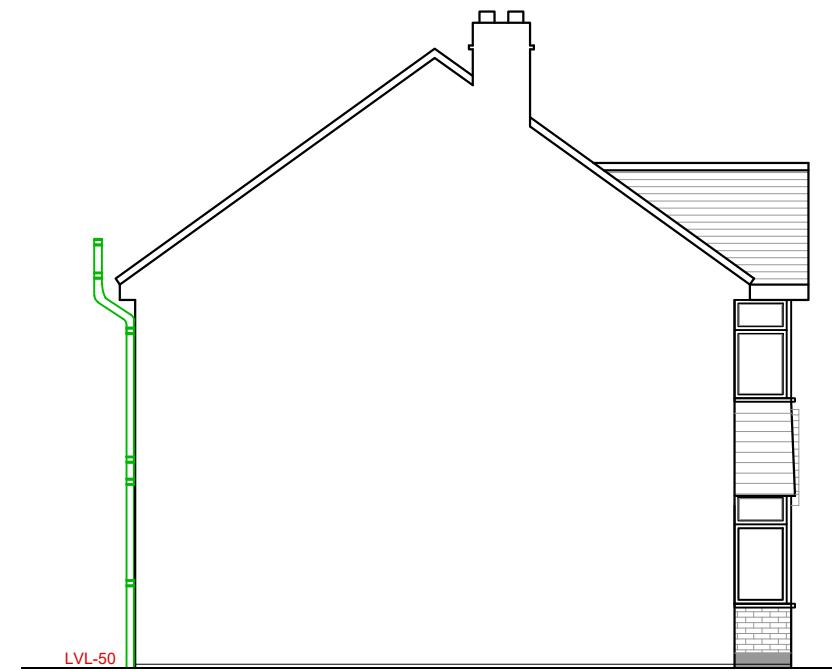

EXISTING SIDE ELEVATION

IMPORTANT NOTE
 The specification is to be read in conjunction with the plans/section details, and other associated Structural details as may be provided.
 All work is to be carried out to the Local Authority Planning and Building Regulations Approval, and the Codes of Practice and British Standards as necessary.
 All dimensions, levels, sizes, positions and locations of particulars as indicated on drawings are to be verified by the appointed Contractor on site prior to engaging in works. Any discrepancies must be reported to the Architect/Surveyor/Engineer or responsible person/s immediately.
 The Contractor is responsible for ensuring compliance with the CDM Regulations, and appropriate Health & Safety on site precautions.

The Client/Building Owner must obtain any necessary PARTY WALL AGREEMENTS, prior to engaging in the works on site.

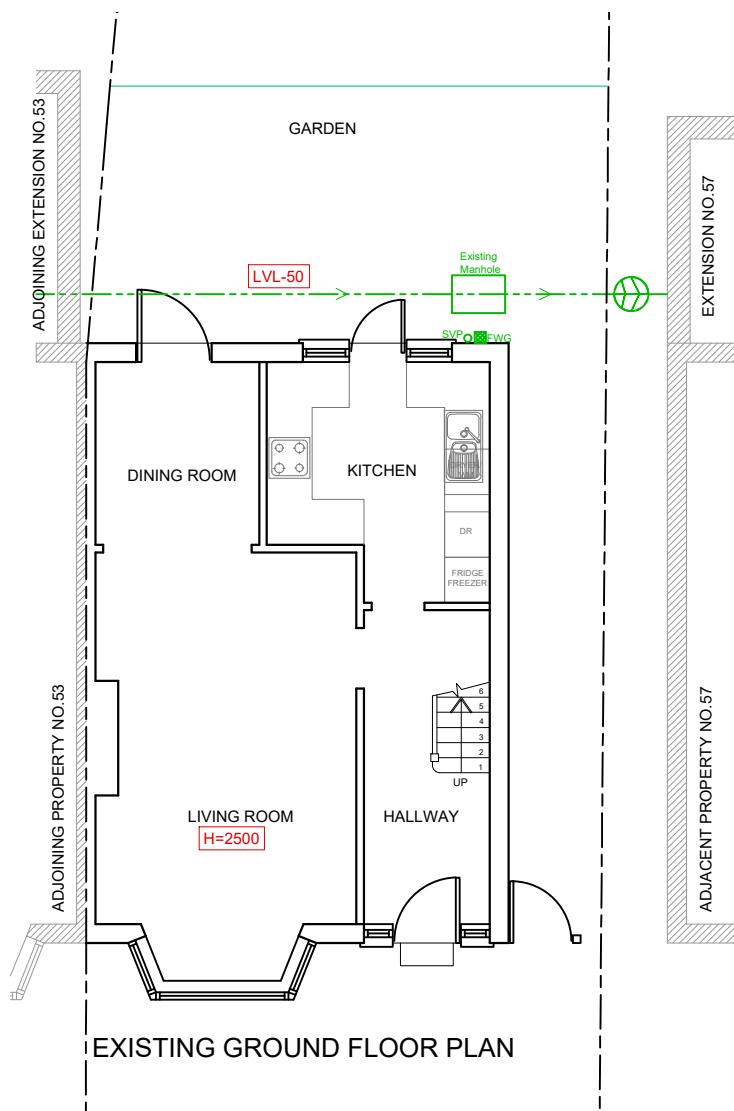

EXISTING GROUND FLOOR PLAN



SITE PLAN
SCALE 1:1250

Rev.	Date	Comment
(1:50)	1m	2m
(1:100)	1m	2m
Copyright ©		
kdb building designs		
Chartered Architectural Technologist		
020 3875 2000 plans@kdbdesigns.co.uk www.kdbdesigns.co.uk		
Client: MR C WILCOX		
Site Address: 55 ROUNDWAYS RUISLIP HA4 6EF		
Project Title: SINGLE STOREY REAR EXTENSION		
Status: PLANNING		
Drawn:	JS	Checked: PK
Date:	30.03.2022	Scale: 1:100 @ A3
Drawing Title: EXISTING GROUND FLOOR PLAN AND ELEVATIONS		
Job No:	Drawing No:	Rev:
ROUW55	PL- 01	