

#### VOLUME CALCULATION :-

##### 1. HIP TO GABLE :-

$$X-4.00 \times Y-2.46 \times Z-7.96 \times \frac{1}{6} = 13.05 \text{ M}^3$$

##### 2. DORMER :-


$$A-5.02 \times B-3.88 \times C-2.43 \times \frac{1}{2} = 23.66 \text{ M}^3$$

TOTAL :-  $13.05 + 23.66 = 36.71 \text{ M}^3$

#### NOTE:

ANY WINDOW INSERTED ON WALL OR ROOF SLOPE FORMING A SIDE ELEVATION OF THE DWELLING SHALL BE:

1. OBSECURE P GLAZED
2. NON- OPENING UNLESS THE PARTS OF THE WINDOW WHICH CAN BE OPENED ARE MORE THAN 1.7 METERS ABOVE THE FLOOR OF THE ROOM IN WHICH THE WINDOW IS INSTALLED.
3. ROOF WINDOW WILL NOT PROTRUDE MORE THAN 150MM

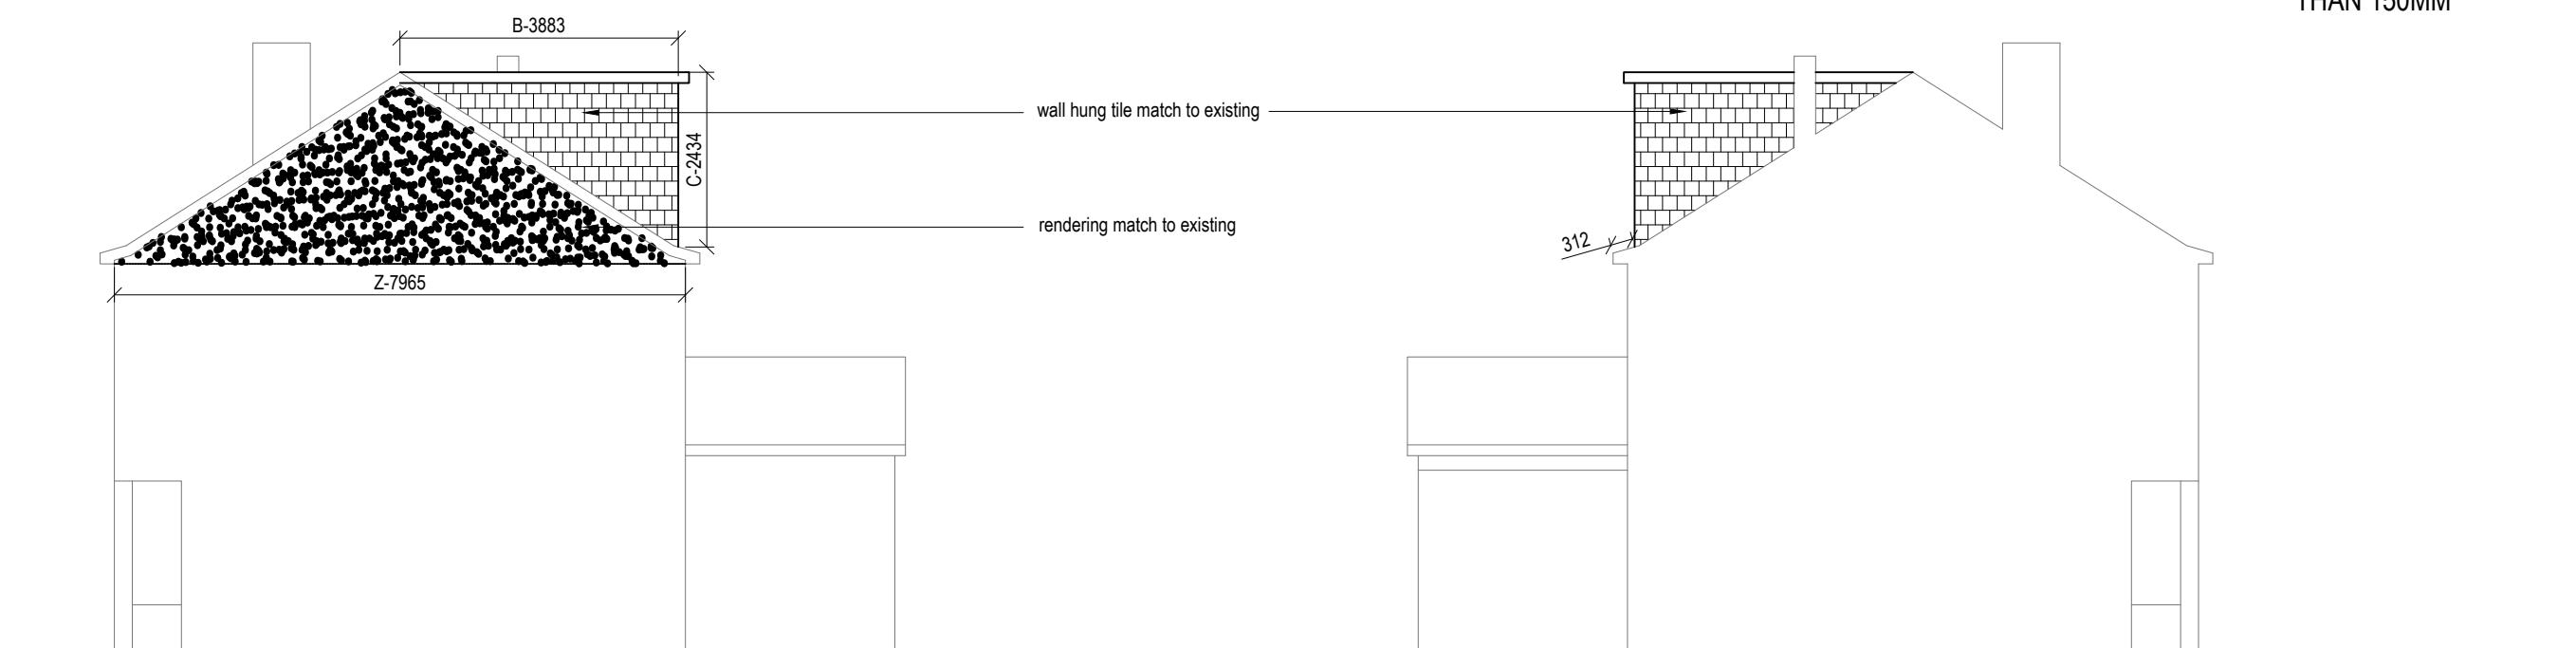

Rev Date Comments



Dimensions to be verified on site  
DO NOT SCALE FROM THIS DRAWING.  
Any areas indicated on this drawing are for guidance only.  
No responsibility is taken for their accuracy.

This drawing is the property of **V-DESIGN CAD Services Ltd**. Copyright is reserved by them and the drawing is issued on the condition that it is not copied, reproduced, retained or disclosed to any unauthorized person, either wholly or in part without the consent in writing of **V-DESIGN CAD Services Ltd**.

Email: vishal.p@vdesigncad.co.uk Mobile: 07971083395

Site Address:	Title:			Drawn By: MP
71, Mansfield Drive, Hayes, UB4 8EB	Proposed Elevations			Job Ref: 22092V
				Date: Sep 2022
Scale: 1:100	Paper Size: A3	Drawing No. LW - 04		



Rev Date Comments




Dimensions to be verified on site  
DO NOT SCALE FROM THIS DRAWING.  
Any areas indicated on this drawing are for guidance only.  
No responsibility is taken for their accuracy.


This drawing is the property of **V-DESIGN CAD Services Ltd**. Copyright is reserved by them and the drawing is issued on the condition that it is not copied, reproduced, retained or disclosed to any unauthorized person, either wholly or in part without the consent in writing of **V-DESIGN CAD Services Ltd**.

Email: vishal.p@vdesigncad.co.uk Mobile: 07971083395

Site Address:	Title:			Drawn By:	MP	
71, Mansfield Drive, Hayes, UB4 8EB	Existing Elevations			Job Ref:	22092V	
	Scale:	1:100	Paper Size:	A3	Date:	Sep 2022
				Drawing No.	LW - 03	

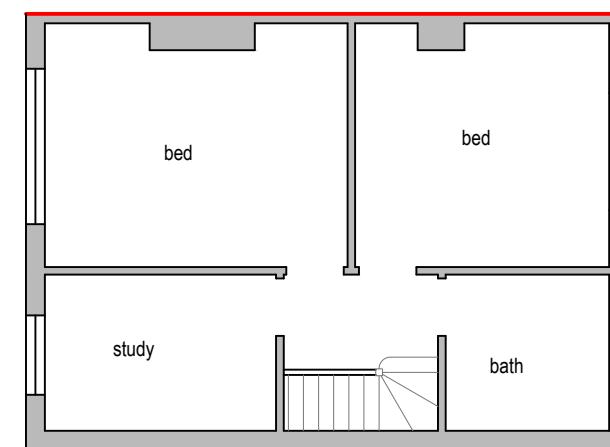


metres 1:100 scale

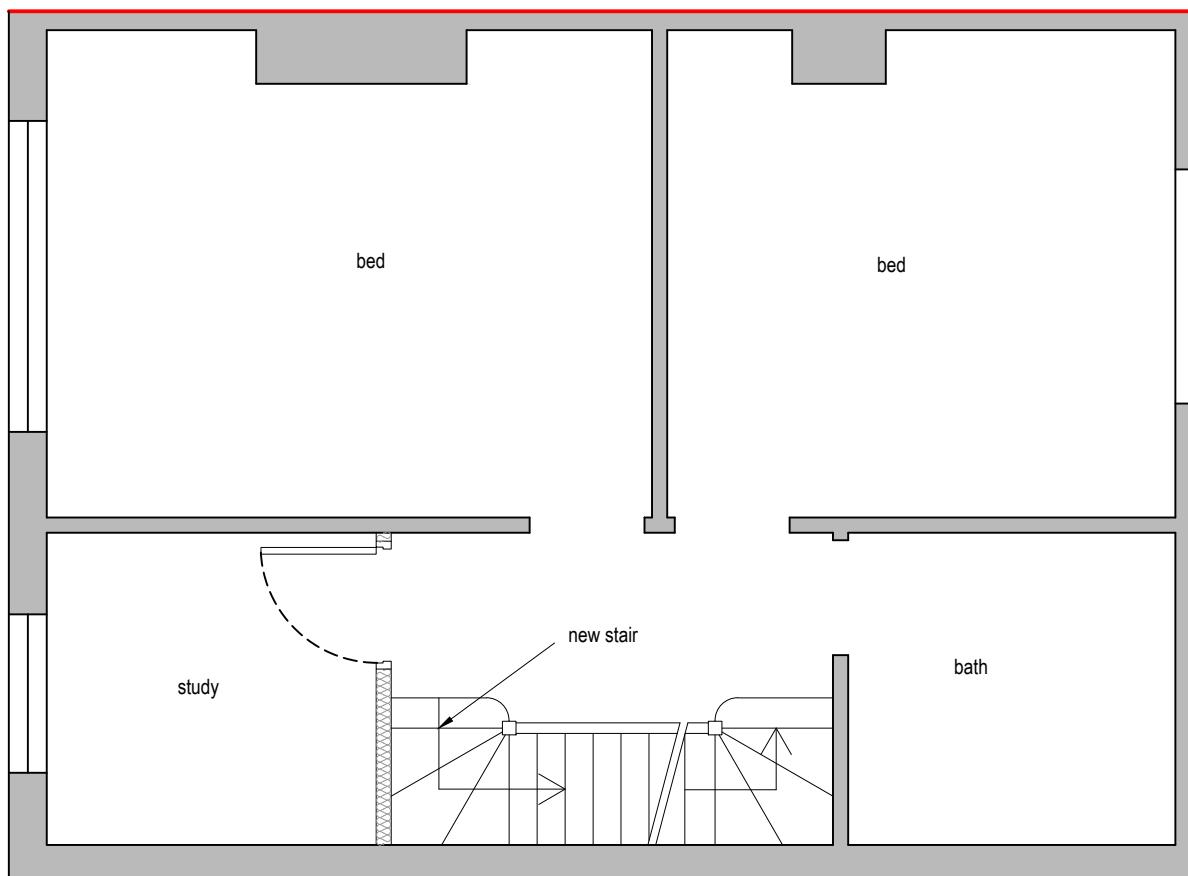

Proposed First Floor Plan

metres 1:50 scale

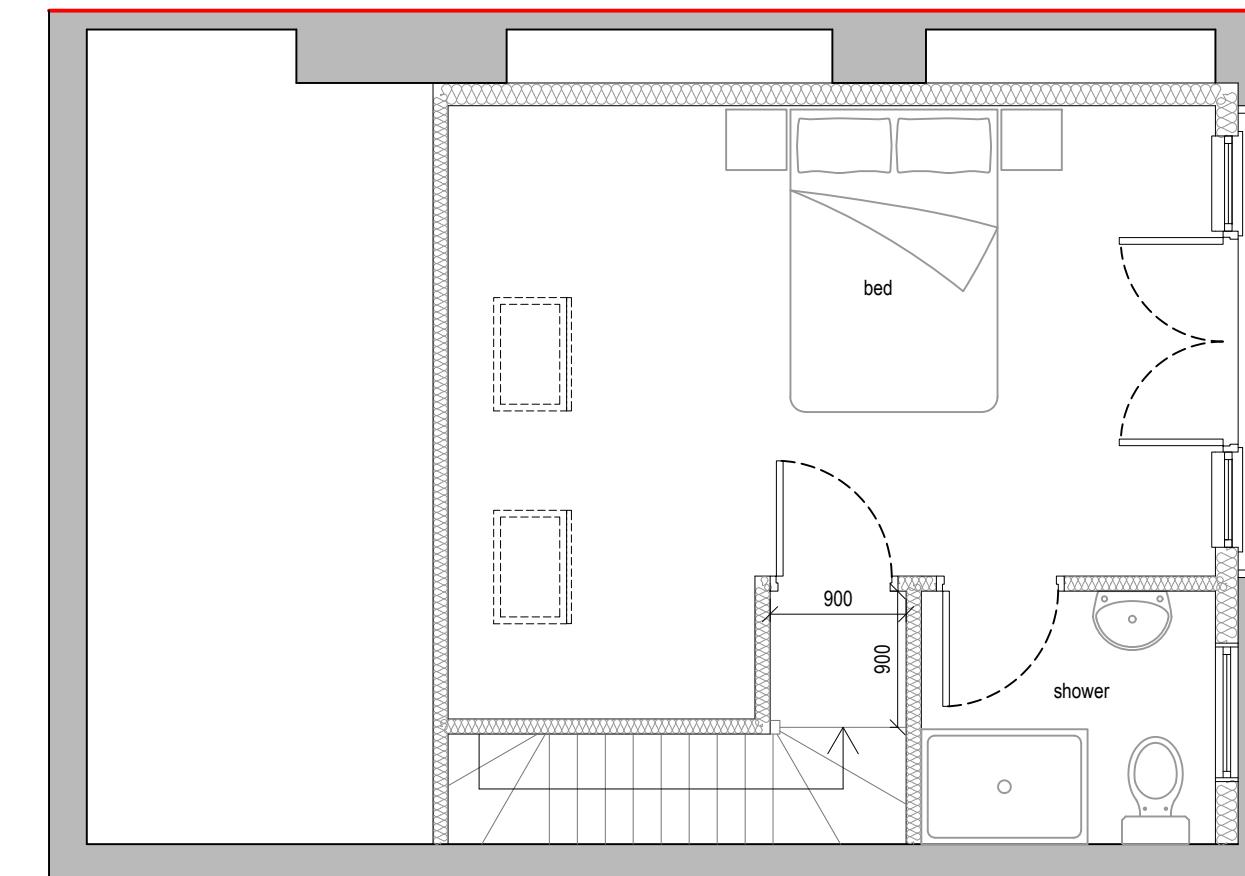

Proposed Loft Plan

metres 1:50 scale

Rev Date Comments




Dimensions to be verified on site  
DO NOT SCALE FROM THIS DRAWING.  
Any areas indicated on this drawing are for guidance only.  
No responsibility is taken for their accuracy.

This drawing is the property of **V-DESIGN CAD Services Ltd**. Copyright is reserved by them and the drawing is issued on the condition that it is not copied, reproduced, retained or disclosed to any unauthorized person, either wholly or in part without the consent in writing of **V-DESIGN CAD Services Ltd**.

Email: vishal.p@vdesigncad.co.uk Mobile: 07971083395


Site Address:	Title:		
71, Mansfield Drive, Hayes, UB4 8EB	Existing & Proposed First Floor Plans and Proposed Loft Plan		
Scale:	1:50, 1:100	Paper Size:	A3

Drawn By: MP  
Job Ref: 22092V  
Date: Sep 2022  
Drawing No. LW - 02

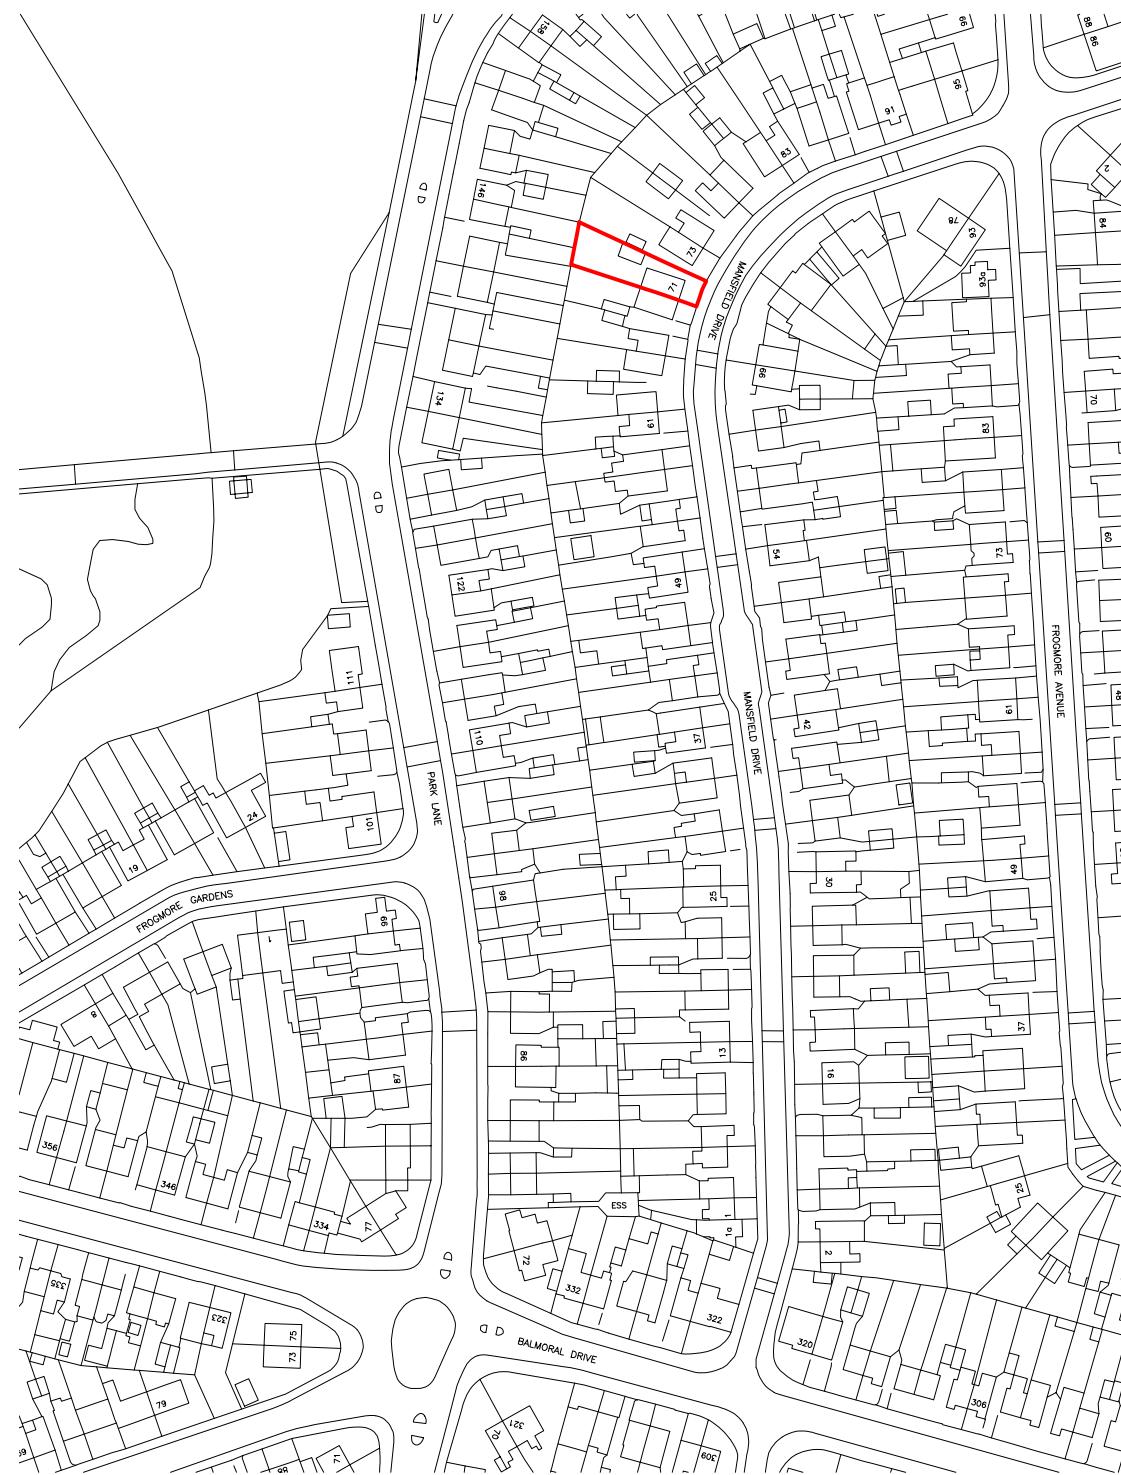

**Block Plan**

0 5 10 15 20 25  
metres 1:500 scale

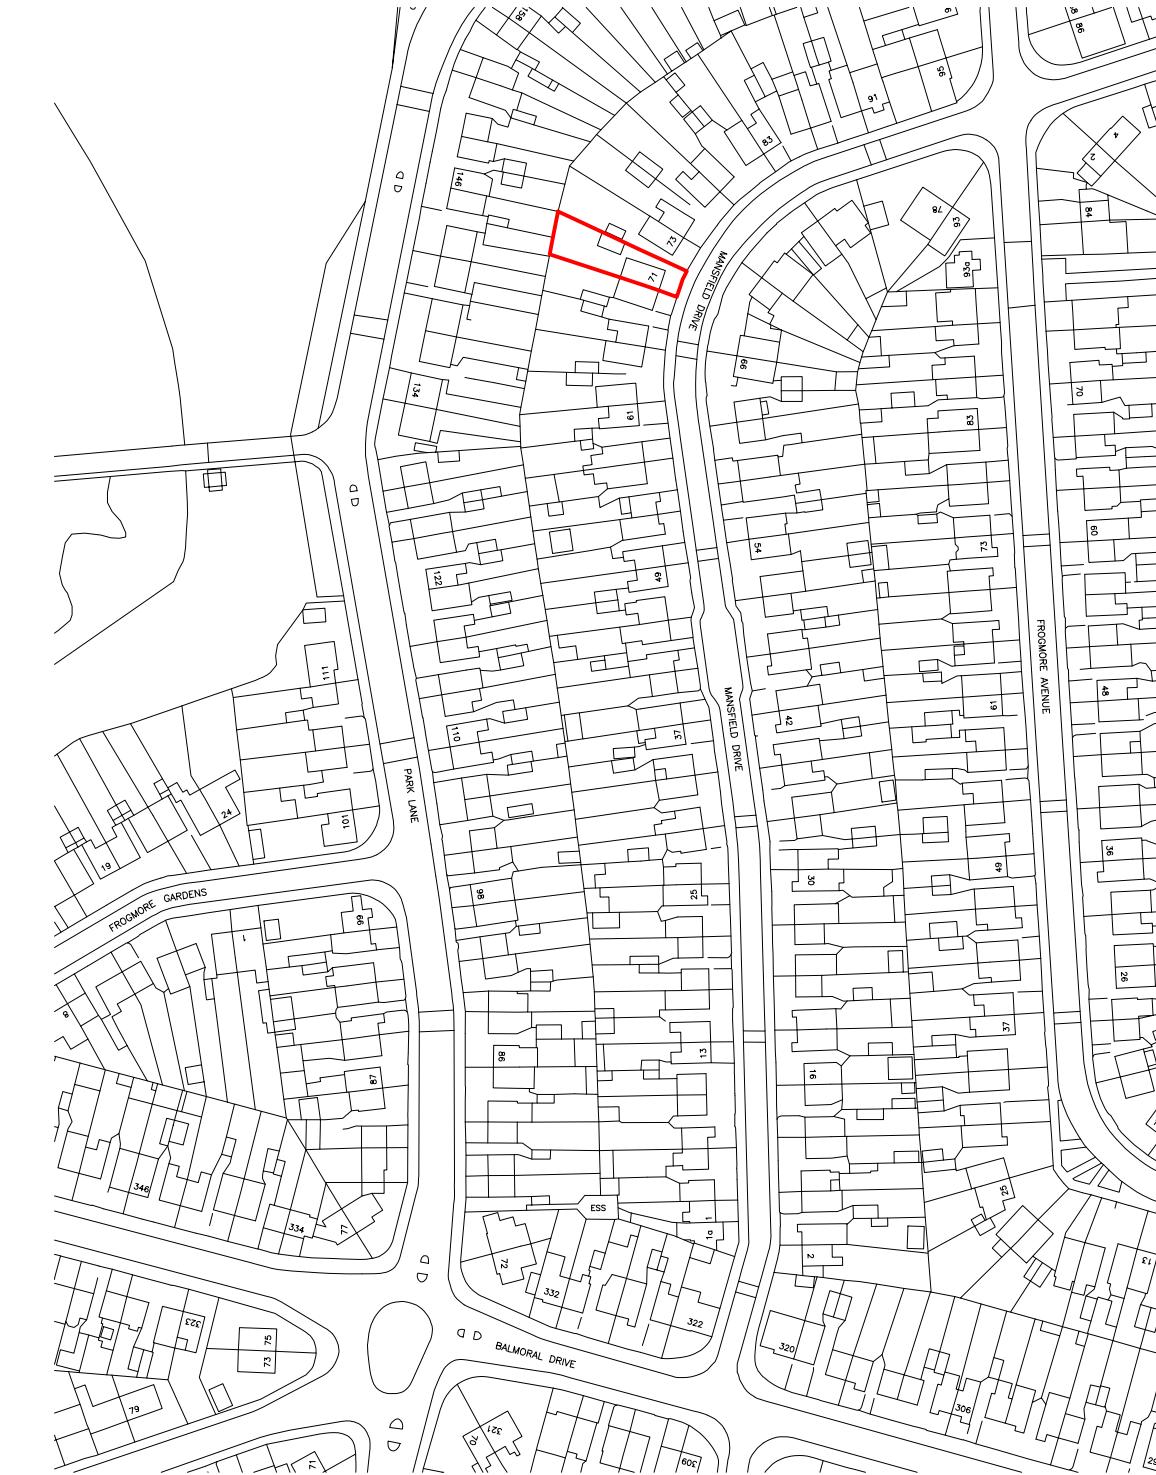

**Site Location**

0 10 20 30 40 50  
metres 1:1250 scale

Rev Date Comments



Dimensions to be verified on site  
DO NOT SCALE FROM THIS DRAWING.  
Any areas indicated on this drawing are for guidance only.  
No responsibility is taken for their accuracy.  
This drawing is the property of **V-DESIGN CAD Services Ltd**. Copyright is reserved by them and the drawing is issued on the condition that it is not copied, reproduced, retained or disclosed to any unauthorized person, either wholly or in part without the consent in writing of **V-DESIGN CAD Services Ltd**.  
Email: vishal.p@vdesigncad.co.uk Mobile: 07971083395

Site Address:	Title:			Drawn By:	MP	
71, Mansfield Drive, Hayes, UB4 8EB	Block and Location Plans			Job Ref:	22092V	
				Date:	Sep 2022	
	Scale:	1:500, 1:1250	Paper Size:	A3	Drawing No.	LW - 01