

Rev Date Comments




Dimensions to be verified on site  
DO NOT SCALE FROM THIS DRAWING.  
Any areas indicated on this drawing are for guidance only.  
No responsibility is taken for their accuracy.  
  
This drawing is the property of **V-DESIGN CAD Services Ltd**. Copyright is reserved by them and the drawing is issued on the condition that it is not copied, reproduced, retained or disclosed to any unauthorized person, either wholly or in part without the consent in writing of **V-DESIGN CAD Services Ltd**.  
Email: vishal.p@vdesigncad.co.uk Mobile: 07971083395

Site Address:  
71, Mansfield Drive,  
Hayes,  
UB4 8EB

Title:  
Proposed Elevations

Drawn By: MP  
Job Ref: 22092V  
Date: Feb 2024  
Drawing No. PL - 04

Scale: 1:100 Paper Size: A3

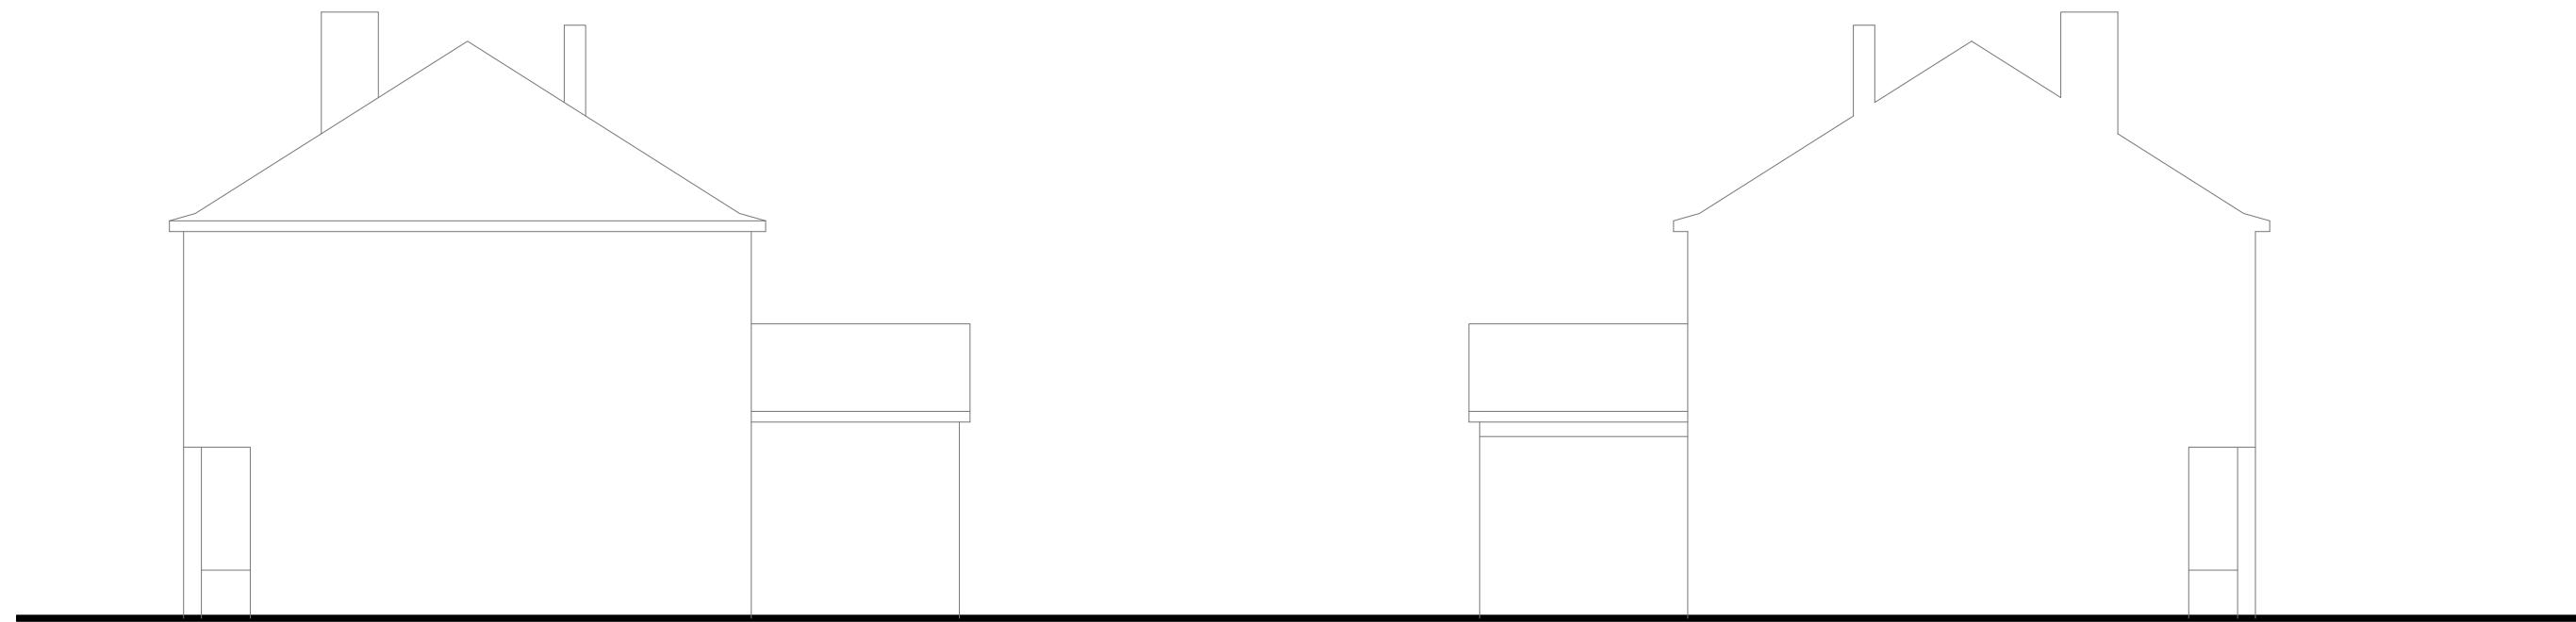



Rev Date Comments



Dimensions to be verified on site  
DO NOT SCALE FROM THIS DRAWING.  
Any areas indicated on this drawing are for guidance only.  
No responsibility is taken for their accuracy.  
  
This drawing is the property of **V-DESIGN CAD Services Ltd**. Copyright is reserved by them and the drawing is issued on the condition that it is not copied, reproduced, retained or disclosed to any unauthorized person, either wholly or in part without the consent in writing of **V-DESIGN CAD Services Ltd**.  
Email: vishal.p@vdesigncad.co.uk Mobile: 07971083395

Site Address:	Title:		
71, Mansfield Drive, Hayes, UB4 8EB	Existing Elevations		
Scale:	1:100	Paper Size:	A3

Drawn By: MP  
Job Ref: 22092V  
Date: Feb 2024  
Drawing No. PL - 03

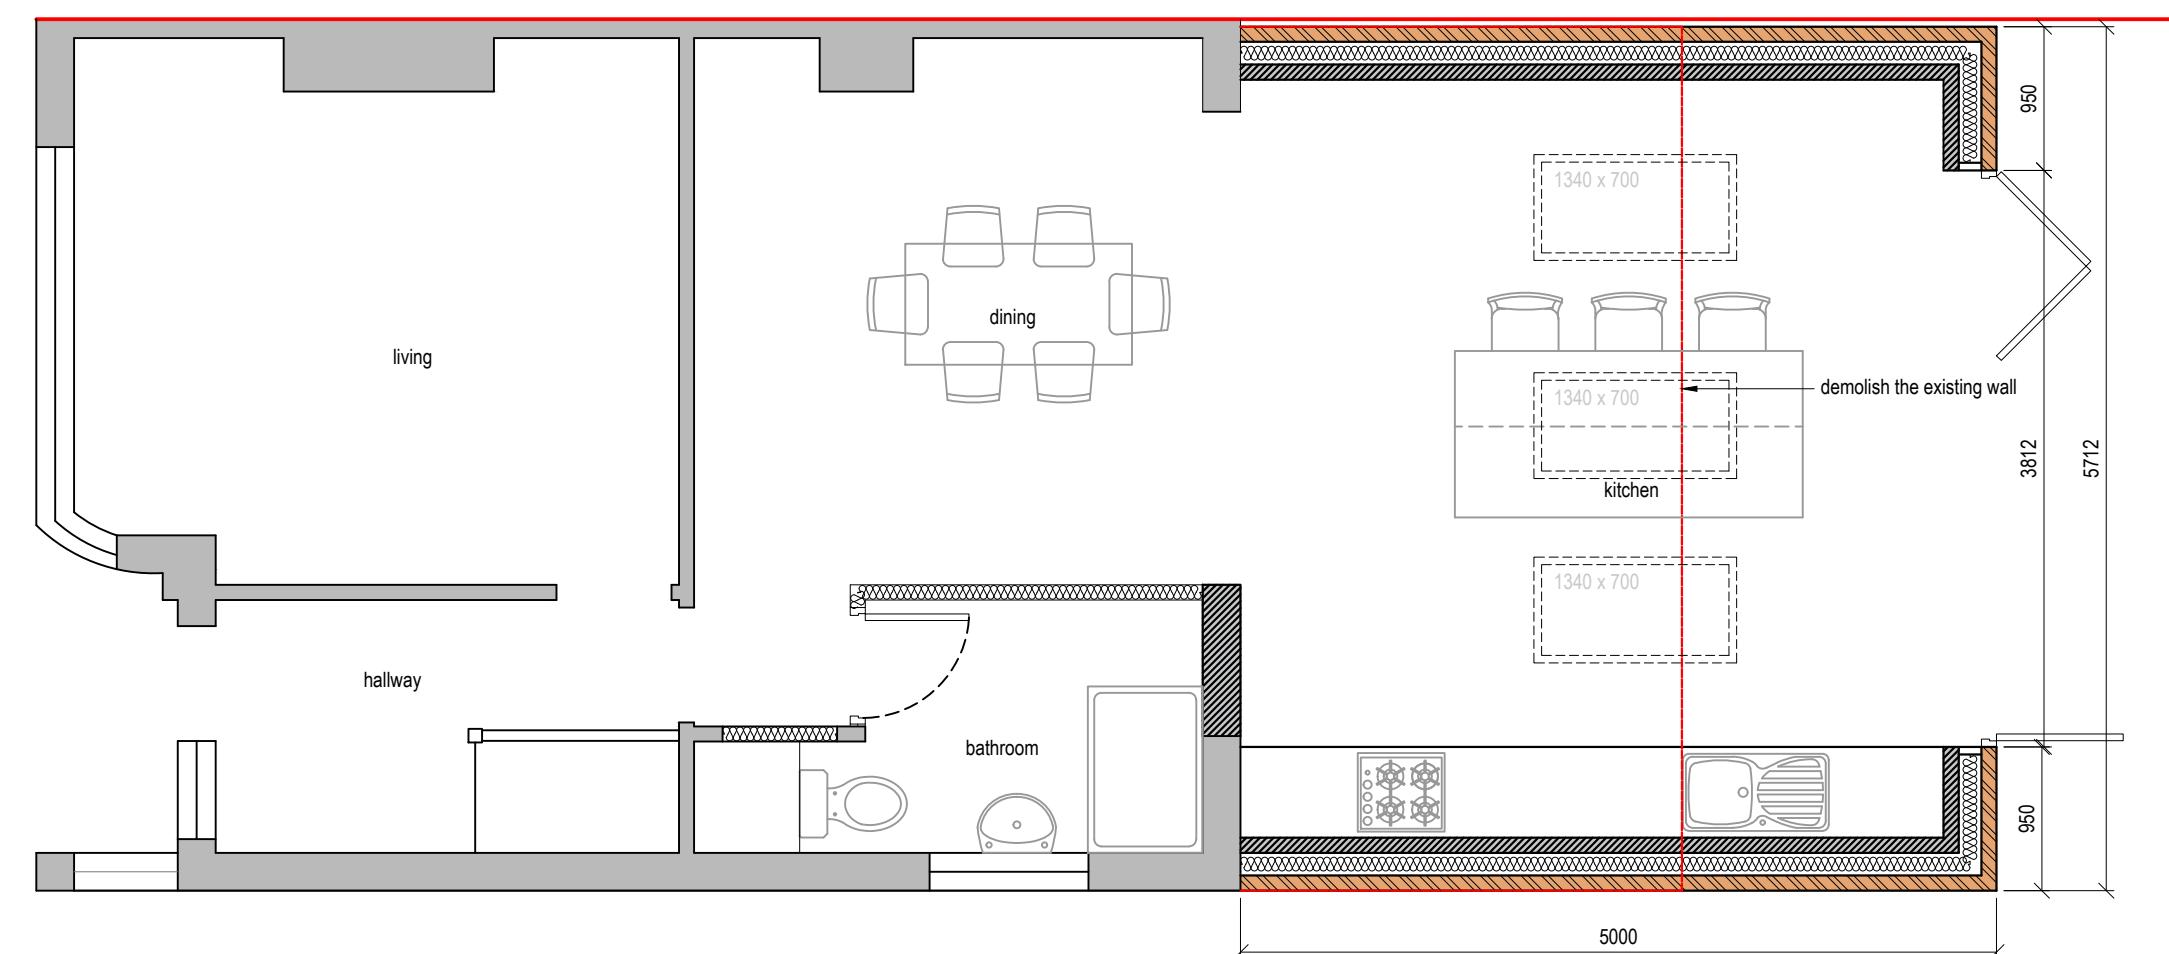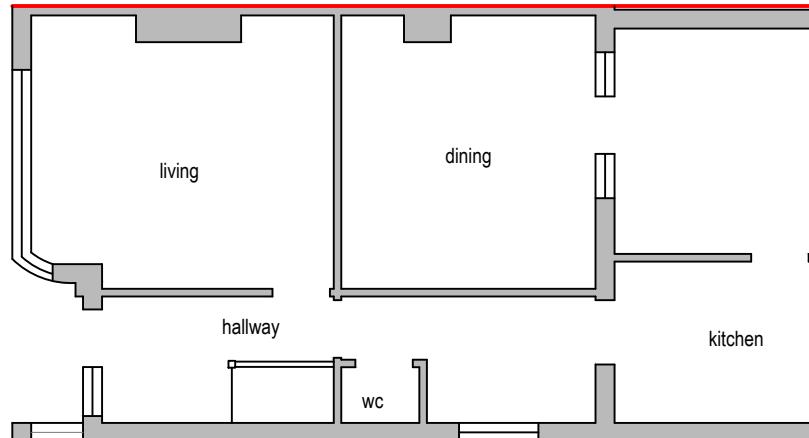

Proposed Ground Floor Plan

0 0.5 1.0 1.5 2.0 2.5

metres 1:50 scale

Rev Date Comments




Dimensions to be verified on site  
DO NOT SCALE FROM THIS DRAWING.  
Any areas indicated on this drawing are for guidance only.  
No responsibility is taken for their accuracy.  
This drawing is the property of **V-DESIGN CAD Services Ltd**. Copyright is reserved by them and the drawing is issued on the condition that it is not copied, reproduced, retained or disclosed to any unauthorized person, either wholly or in part without the consent in writing of **V-DESIGN CAD Services Ltd**.  
Email: vishal.p@vdesigncad.co.uk Mobile: 07971083395

Site Address:  
71, Mansfield Drive,  
Hayes,  
UB4 8EB

Title:  
Existing & Proposed Ground Floor Plans

Drawn By: MP  
Job Ref: 22092V  
Date: Feb 2024  
Drawing No. PL - 02

Scale: 1:50, 1:100 Paper Size: A3

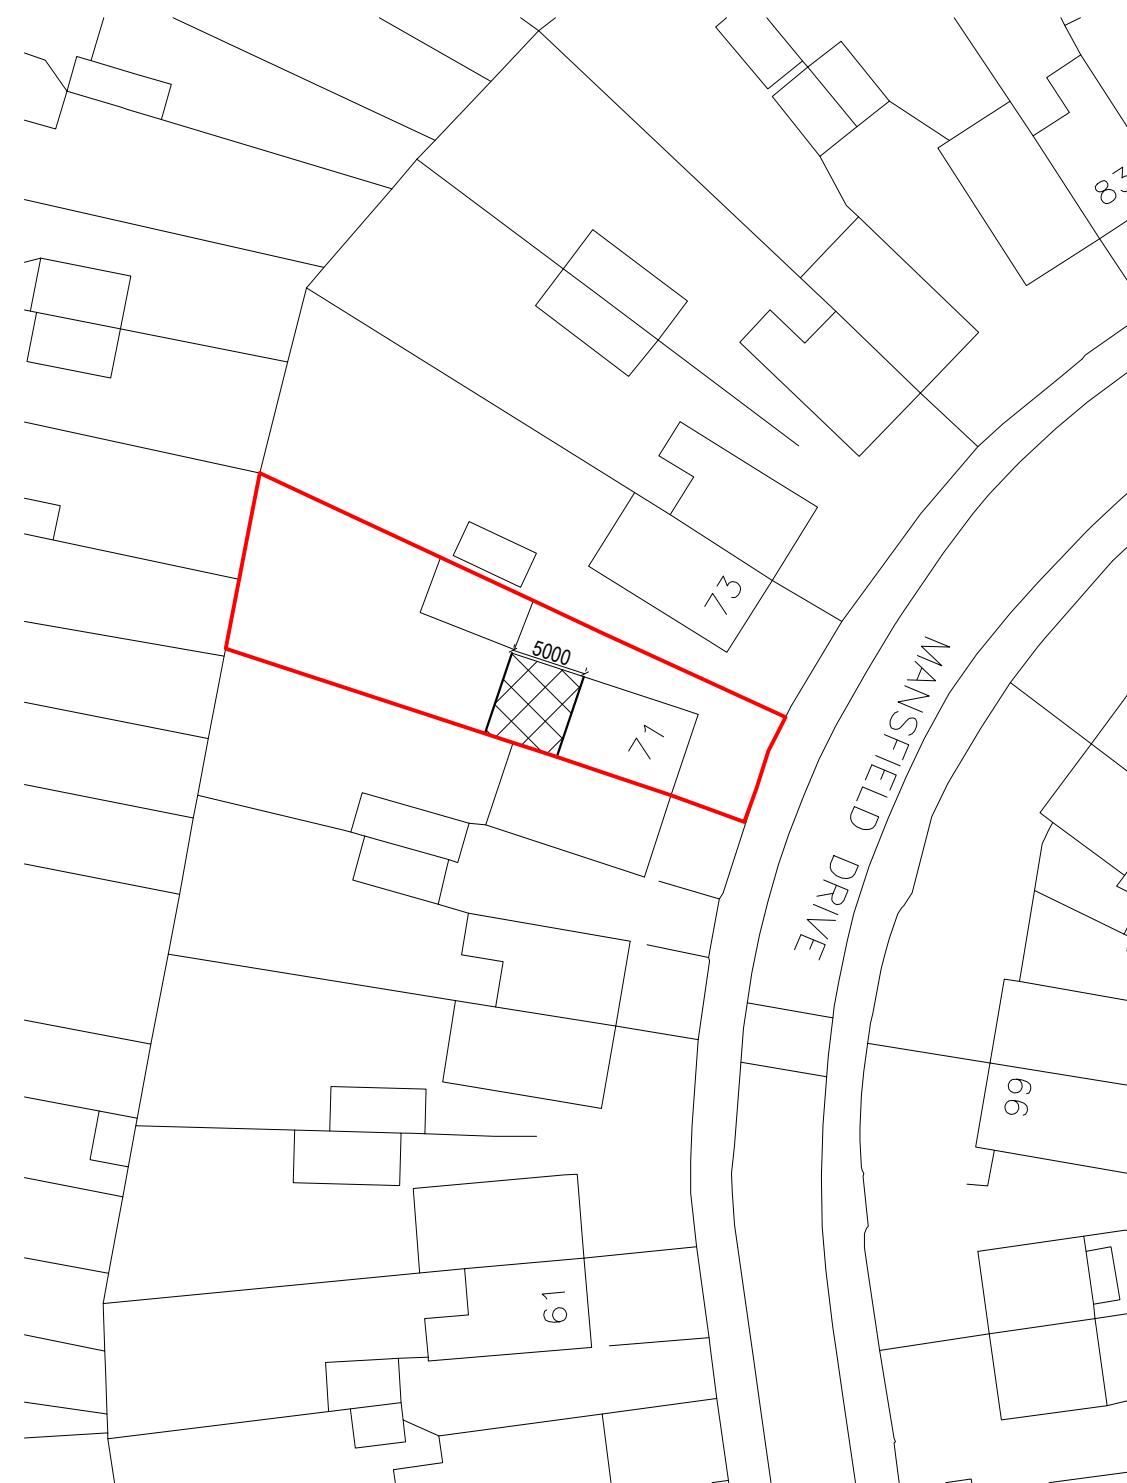

**Block Plan**

0 5 10 15 20 25  
metres 1:500 scale



**Site Location**

0 10 20 30 40 50  
metres 1:1250 scale


Rev Date Comments



Dimensions to be verified on site  
DO NOT SCALE FROM THIS DRAWING.  
Any areas indicated on this drawing are for guidance only.  
No responsibility is taken for their accuracy.  
  
This drawing is the property of **V-DESIGN CAD Services Ltd**. Copyright is reserved by them and the drawing is issued on the condition that it is not copied, reproduced, retained or disclosed to any unauthorized person, either wholly or in part without the consent in writing of **V-DESIGN CAD Services Ltd**.  
Email: vishal.p@vdesigncad.co.uk Mobile: 07971083395

Site Address:  
71, Mansfield Drive,  
Hayes,  
UB4 8EB

Title:  
Block and Location Plans

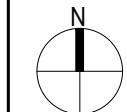

Drawn By: MP  
Job Ref: 22092V  
Date: April 2024  
Drawing No. PL - 01

Scale: 1:500, 1:1250 Paper Size: A3