




PROPOSED GROUND FLOOR PLAN
1:100 @ A3

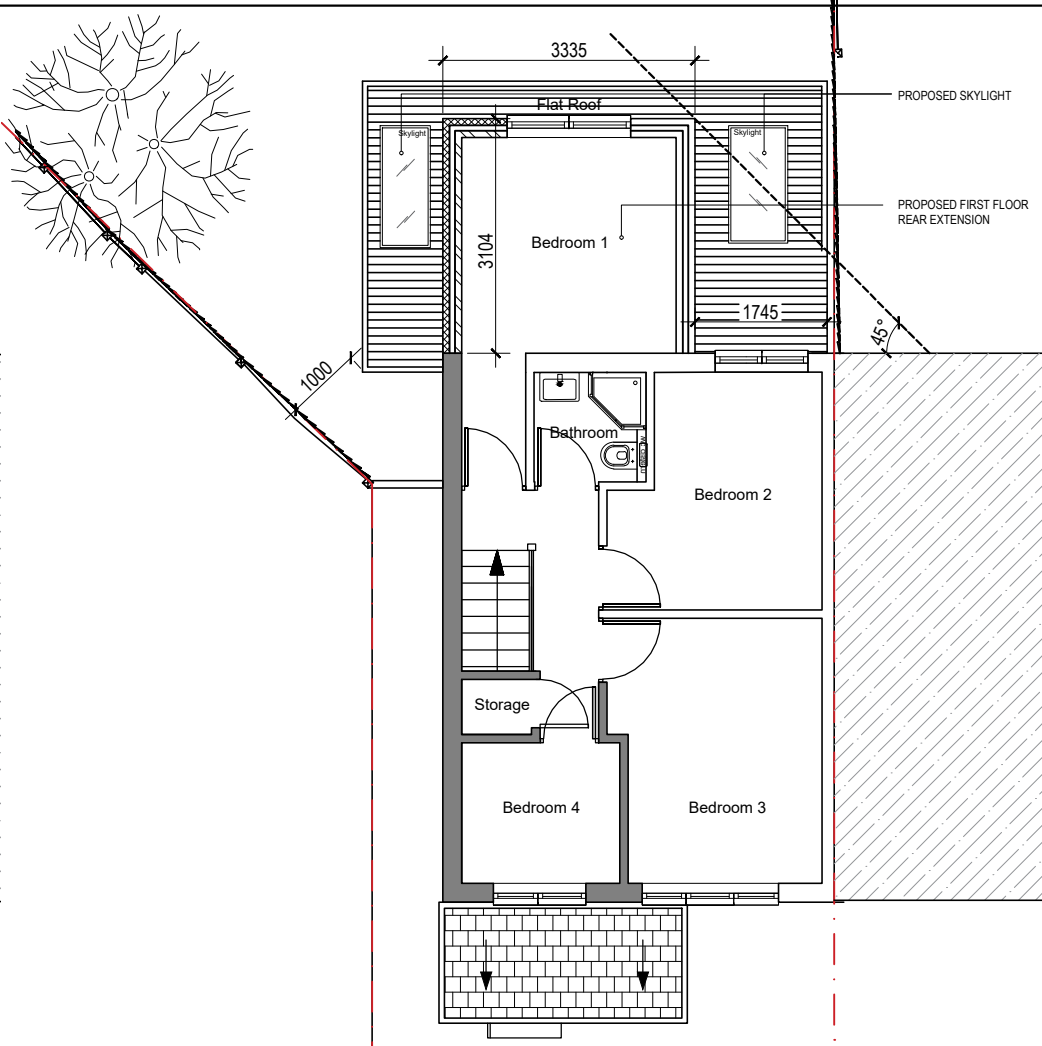


PROPOSED FIRST FLOOR PLAN
1:100 @ A3

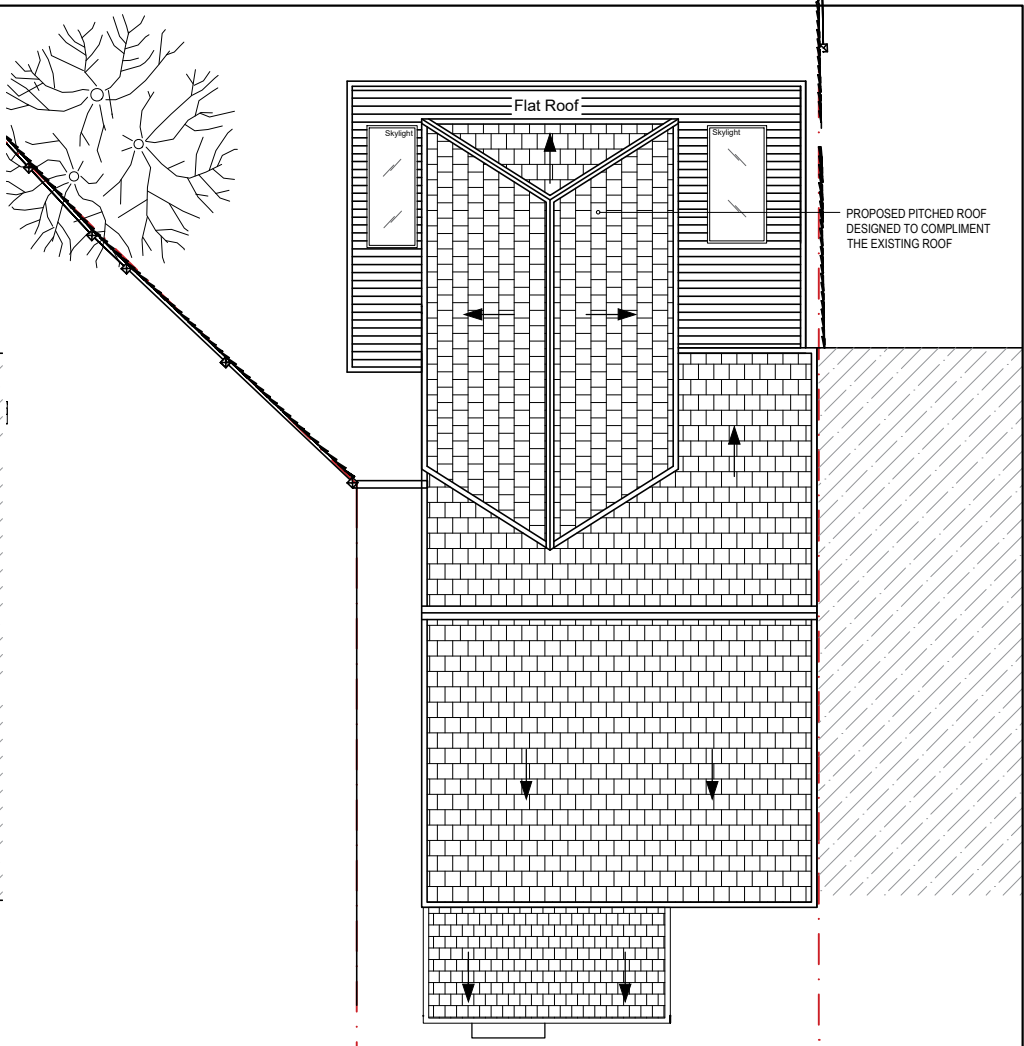


PROPOSED ROOF PLAN
1:100 @ A3

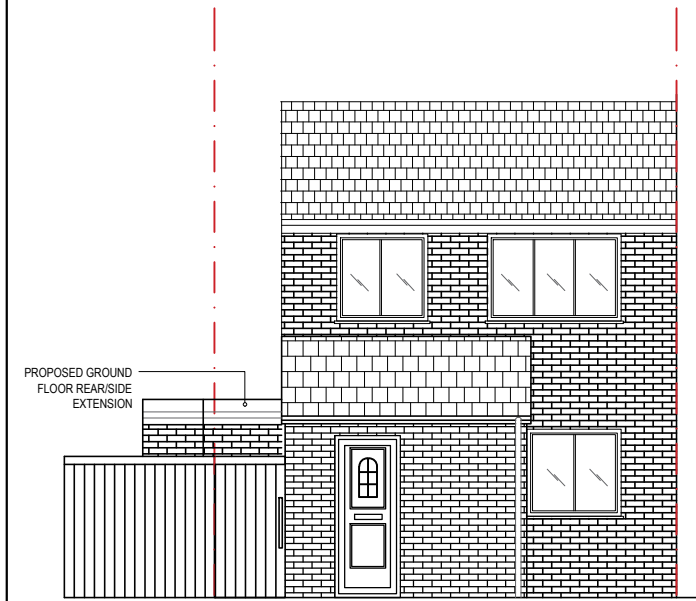

PROPOSED FRONT ELEVATION
1:100 @ A3

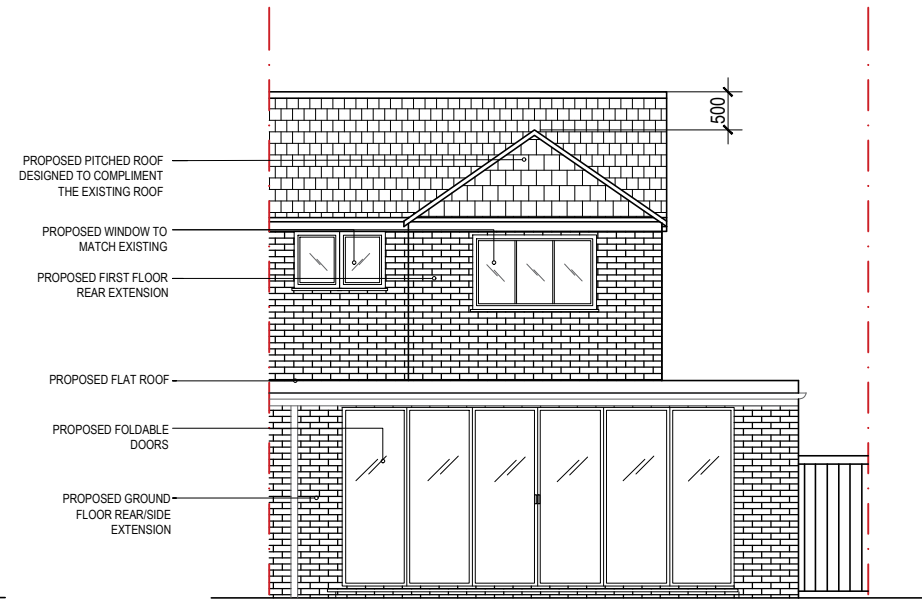

PROPOSED REAR ELEVATION
1:100 @ A3

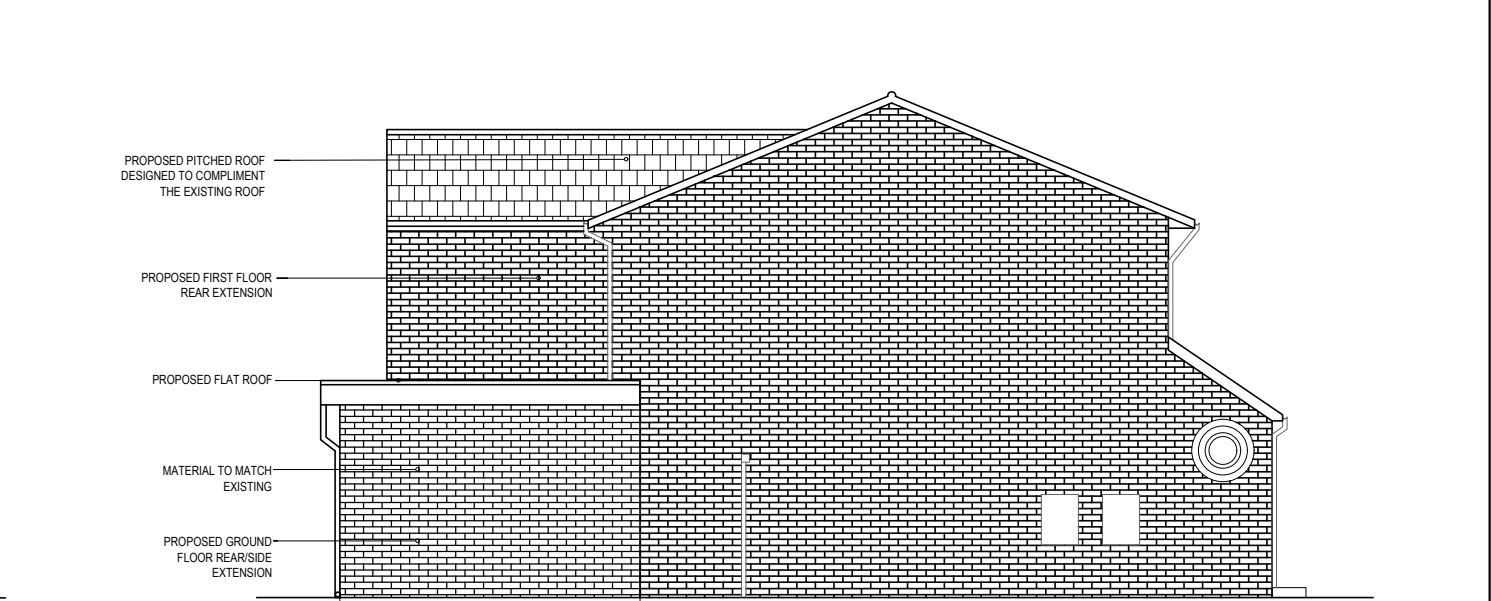

PROPOSED SIDE ELEVATION
1:100 @ A3

SIRAF ASSOCIATES Ltd

Chartered Architects Practice

RIBA

Edgo House 186, Sloane Street
London
SW1X 9QR

Tel + 44 (0) 208 617 3944
Mob + 44 (0) 77 4899 1942
E-mail: info@sirafassociates.com



Project:
10 Narborough Close,
Ickenham, Uxbridge UB10 8TN

Title:
PROPOSED DRAWINGS
PLANS AND ELEVATIONS

Rev	Date	Description	LM	FN
A	Mar 2022	Revision	LM	FN
By			By	Ch
Scale:		Drawn by:		
1:100@A3		DA		
Initial Date:		Checked by:		
MAR 2022		FN		
Drawing No:		Rev:		
10 N C - PR102		Rev A		

This drawing remains the property of Siraf Associates and should not be reproduced whether hard copy or electronic without express permission from Siraf Associates.

GENERAL NOTES

- Contractor must verify all dimensions on site before commencing any work or shop drawings.
- If this drawing exceeds the quantities taken in any way the Architects are to be informed before the work is initiated.
- Only figured dimensions are to be taken from this drawing. Do not scale off this drawing. For dimensions that are not given, the Architects' agreement/clarification is to be sought before any work commences.
- Design and drawing content is subject to Site Survey, Structural Survey, Site Investigations, Planning and Statutory Requirements and Approvals.
- All workmanship and materials to be installed and carried out in accordance with latest and relevant British Standards as a minimum acceptable standard.
- The Contractor is to check this drawing for errors and/or inconsistencies and inform the Architect immediately or seek clarification where there is any doubt as to the meaning and interpretation of the information provided.
- Any discrepancy on the drawings, General Arrangements, detail drawings or other contractor immediately to contact architect before any job started.