


ROY ROAD

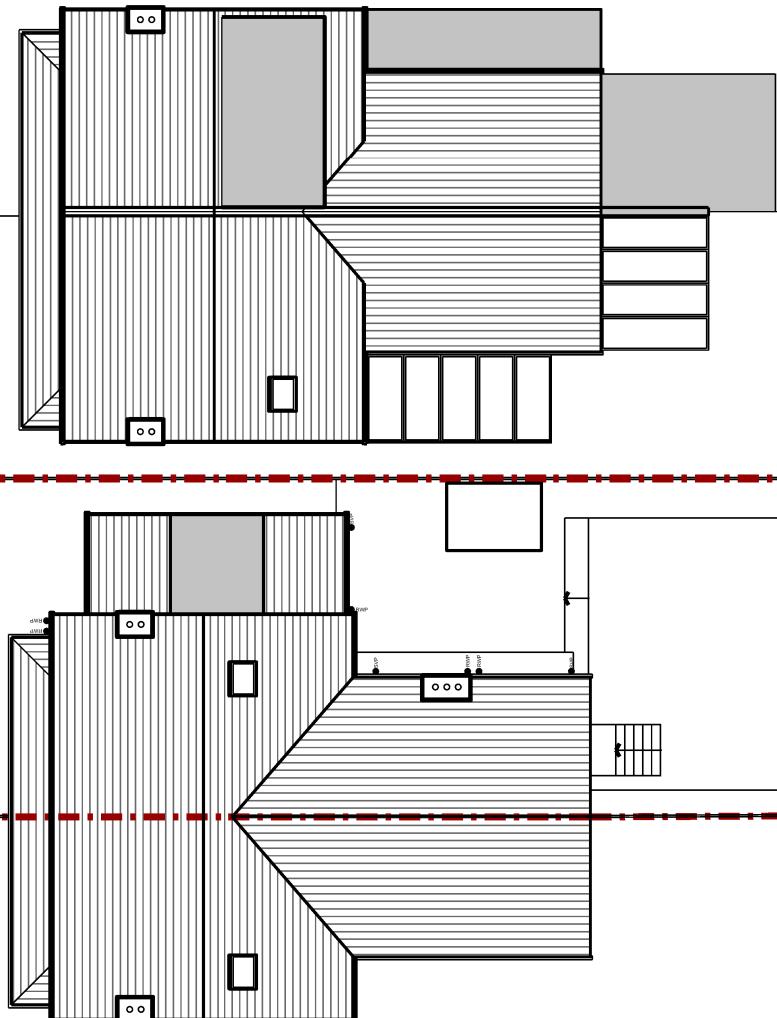

**NOTES**

THIS DRAWING IS FOR PLANNING PURPOSES ONLY AND SHOULD NOT BE USED FOR CONSTRUCTIONAL MEASUREMENTS. TO BE EQUIPPED FOR A FOLLOWING SITE SURVEY. BOUNDARIES ARE INDICATIVE & MUST BE CHECKED ON SITE.

**22 Roy Road,  
London,  
HA6 1EH**  
PLANNING

**REVISIONS**

A - PLANNING - 28.07.22

**22 Roy Road DWG05**

PLANNING DRAWING  
Existing Site Plan

Scale: 1:200 @ A4 (all dimensions in mm)  
Drawn by: NR  
Date: May 2022