


No.24

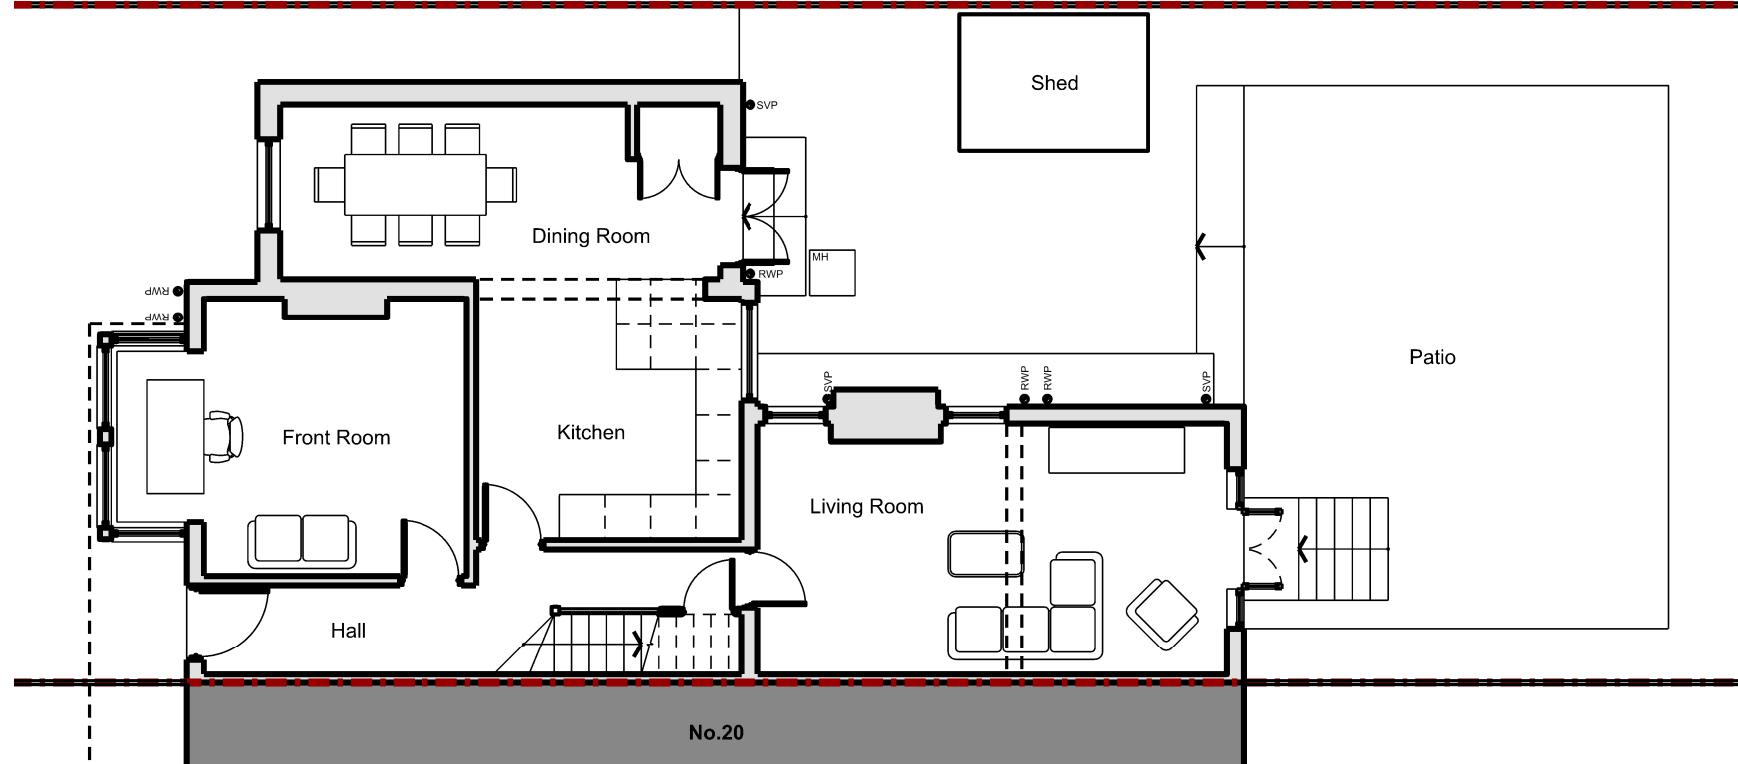

Existing Ground Floor Plan




0 2 4 6 8 10 12 14 16 18 20 22 metres
NOTES
THIS DRAWING IS FOR PLANNING PURPOSES ONLY AND SHOULD NOT BE USED FOR CONSTRUCTION. ALL MEASUREMENTS TO BE EVIDENCED FOR PLANNING SITE SURVEY. BOUNDARIES ARE INDICATIVE & MUST BE CHECKED ON SITE.

**22 Roy Road,
London,
HA6 1EH**
PLANNING

REVISIONS

22 Roy Road DWG02
PLANNING DRAWING
Existing Ground Floor Plan
Scale: 1:100 @ A4 (all dimensions in mm)
Drawn by: NR
Date: May 2022

No.24

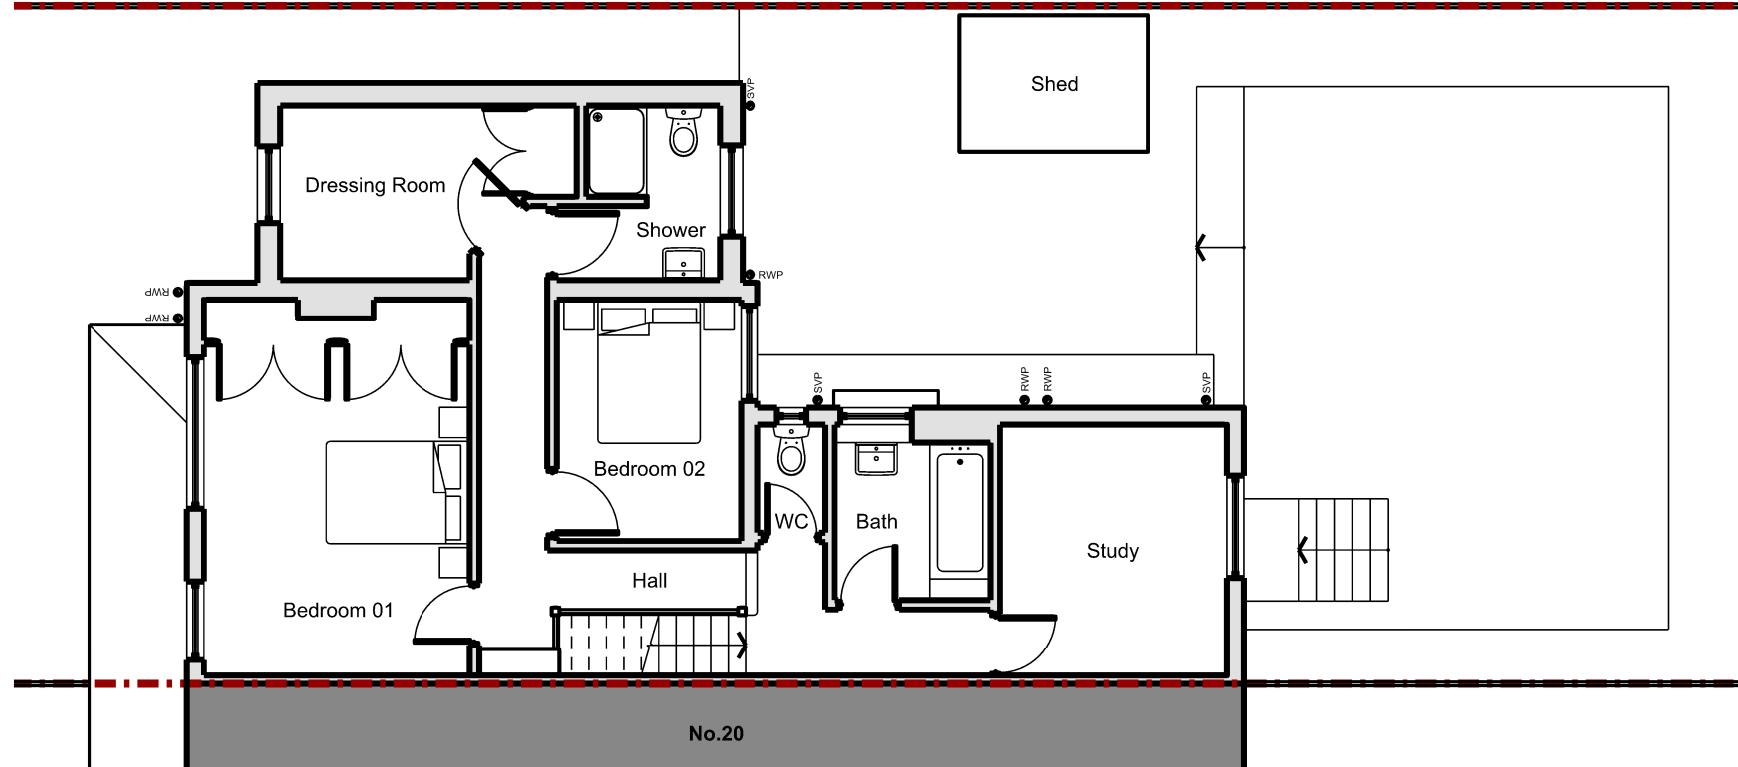


Existing First Floor Plan



NOTES	22 Roy Road, London, HA6 1EH PLANNING	REVISIONS	22 Roy Road DWG03 PLANNING DRAWING Existing First Floor Plan Scale: 1:100 @ A4 (all dimensions in mm) Drawn by: NR Date: May 2022
<small>THIS DRAWING IS FOR PLANNING PURPOSES ONLY AND SHOULD NOT BE USED FOR CONSTRUCTIONAL MEASUREMENTS. TO BE ACCURATE FOR PLANNING SITE SURVEY. BOUNDARIES ARE INDICATIVE & MUST BE CHECKED ON SITE.</small>			

No.24

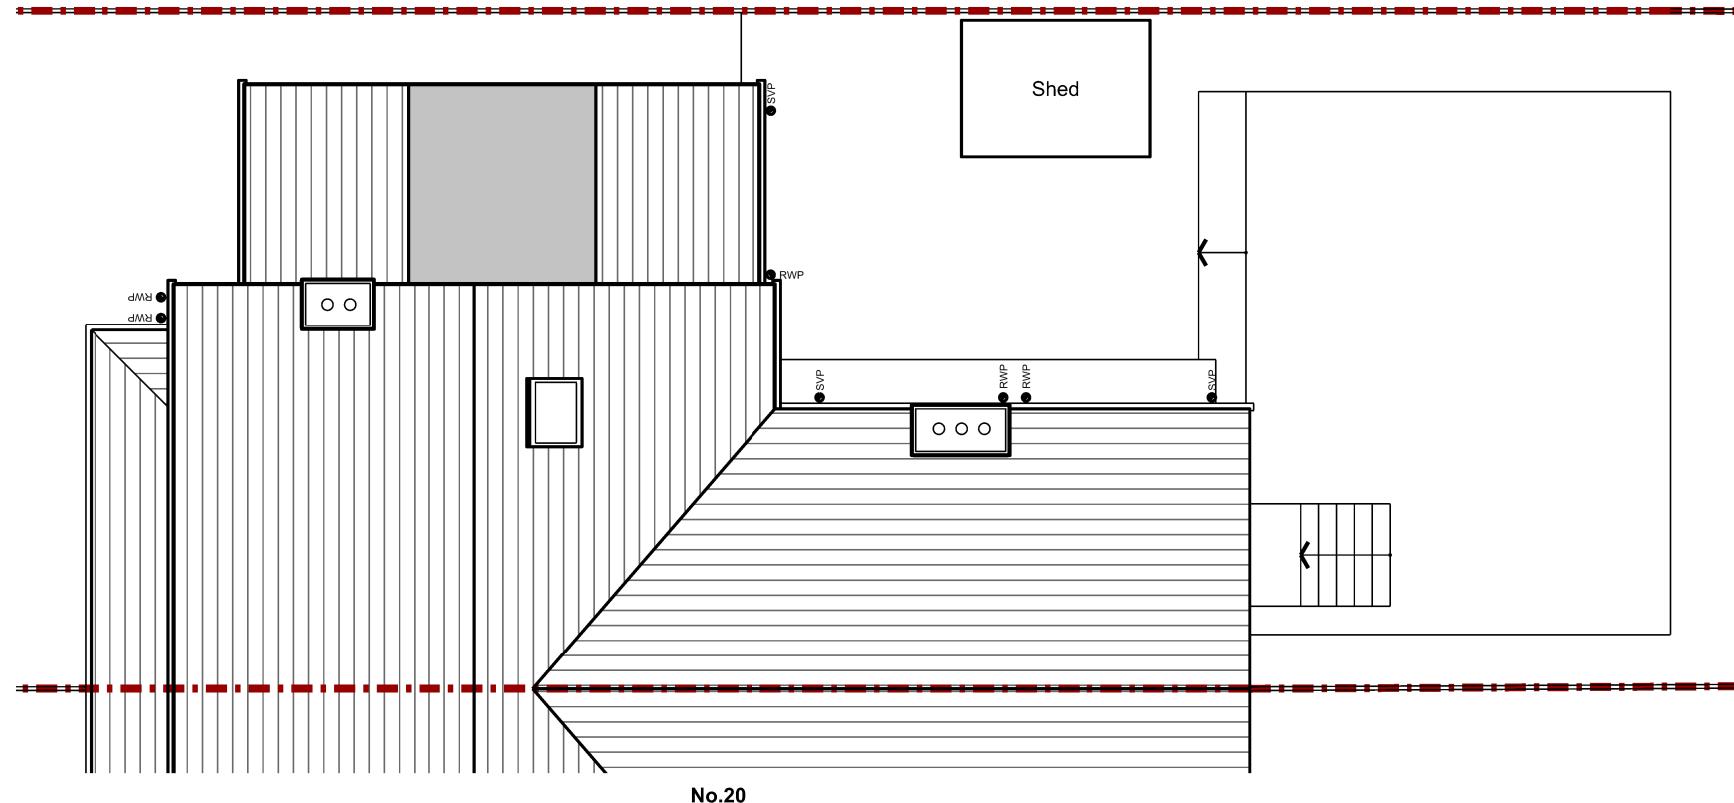


Existing Roof Plan




NOTES	22 Roy Road, London, HA6 1EH PLANNING	REVISIONS	22 Roy Road DWG04 PLANNING DRAWING Existing Roof Plan Scale: 1:100 @ A4 (all dimensions in mm) Drawn by: NR Date: May 2022
<p>THIS DRAWING IS FOR PLANNING PURPOSES ONLY AND SHOULD NOT BE USED FOR CONSTRUCTIONAL MEASUREMENTS. TO BE ACCURATE FOR PLANNING SITE SURVEY. BOUNDARIES ARE INDICATIVE & MUST BE CHECKED ON SITE.</p>			

ROY ROAD

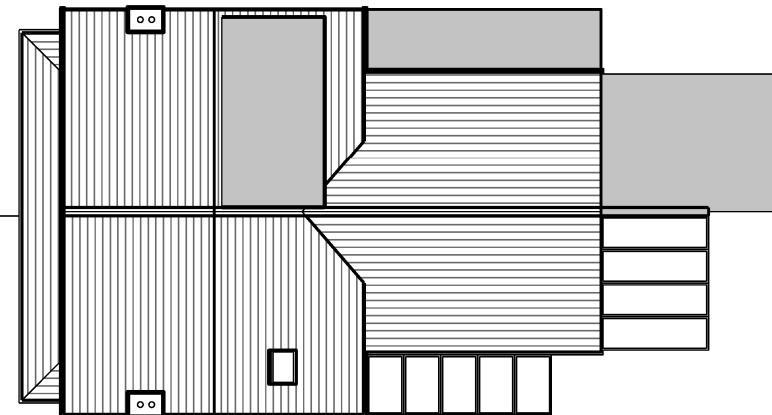

No.24 (not surveyed)

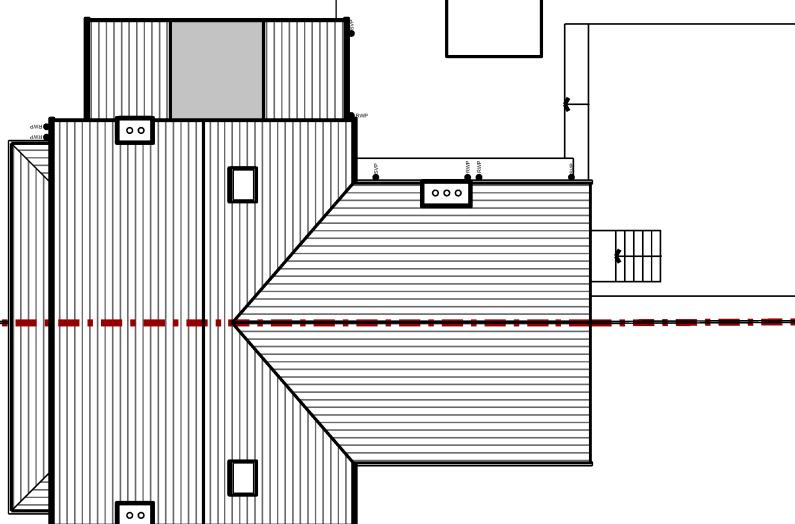

No.20 (not surveyed)

No.22



NOTES	22 Roy Road, London, HA6 1EH PLANNING	REVISIONS	22 Roy Road DWG05 PLANNING DRAWING Existing Site Plan Scale: 1:200 @ A4 (all dimensions in mm) Drawn by: NR Date: May 2022
<p>THIS DRAWING IS FOR PLANNING PURPOSES ONLY AND SHOULD NOT BE USED FOR CONSTRUCTIONAL MEASUREMENTS. TO BE EQUIPPED FOR A FOLLOWING SITE SURVEY. BOUNDARIES ARE INDICATIVE & MUST BE CHECKED ON SITE.</p>			

No.22



Existing Front Elevation

No.22



Existing Rear Elevation


0 2 4 6 8 10 12 14 16 18 20 22 metres

NOTES
THIS DRAWING IS FOR PLANNING PURPOSES ONLY AND SHOULD NOT BE USED FOR CONSTRUCTIONAL MEASUREMENTS. BOUNDARIES ARE INDICATIVE & MUST BE CHECKED ON SITE.

**22 Roy Road,
London,
HA6 1EH**
PLANNING

REVISIONS

22 Roy Road DWG06
PLANNING DRAWING
Existing Front & Rear Elevation
Scale: 1:100 @ A4 (all dimensions in mm)
Drawn by: NR
Date: May 2022

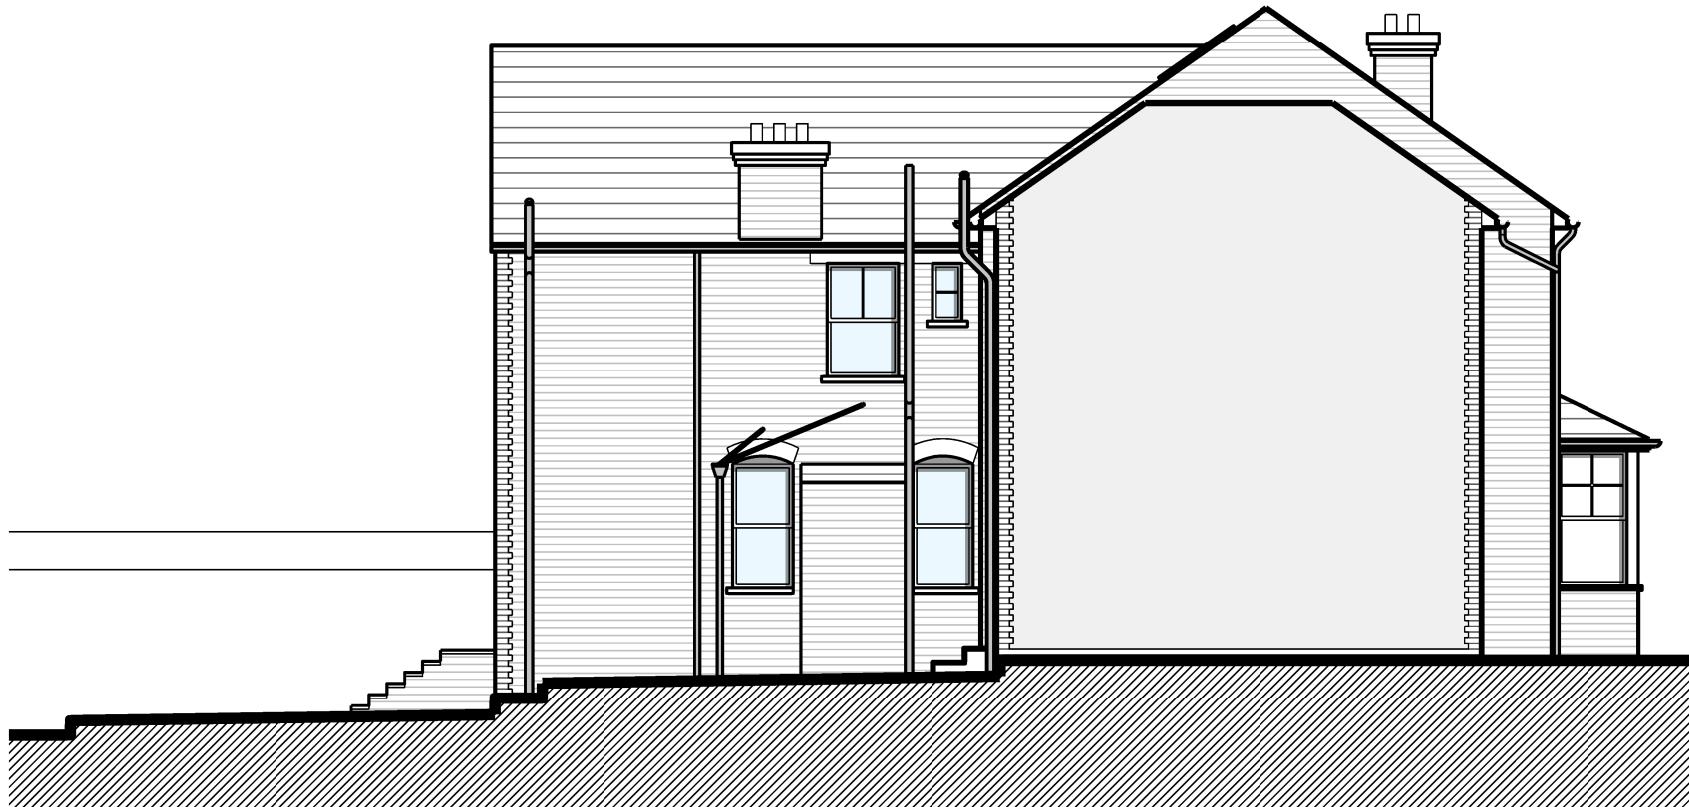

Existing Side Elevation

NOTES	22 Roy Road, London, HA6 1EH PLANNING	REVISIONS	22 Roy Road DWG07 PLANNING DRAWING Existing Side Elevation Scale: 1:100 @ A4 (all dimensions in mm) Drawn by: NR Date: May 2022
<p>THIS DRAWING IS FOR PLANNING PURPOSES ONLY AND SHOULD NOT BE USED FOR CONSTRUCTIONAL MEASUREMENTS. TO BE ACCURATE FOR PLANNING SITE SURVEY. BOUNDARIES ARE INDICATIVE & MUST BE CHECKED ON SITE.</p>			