


No.24

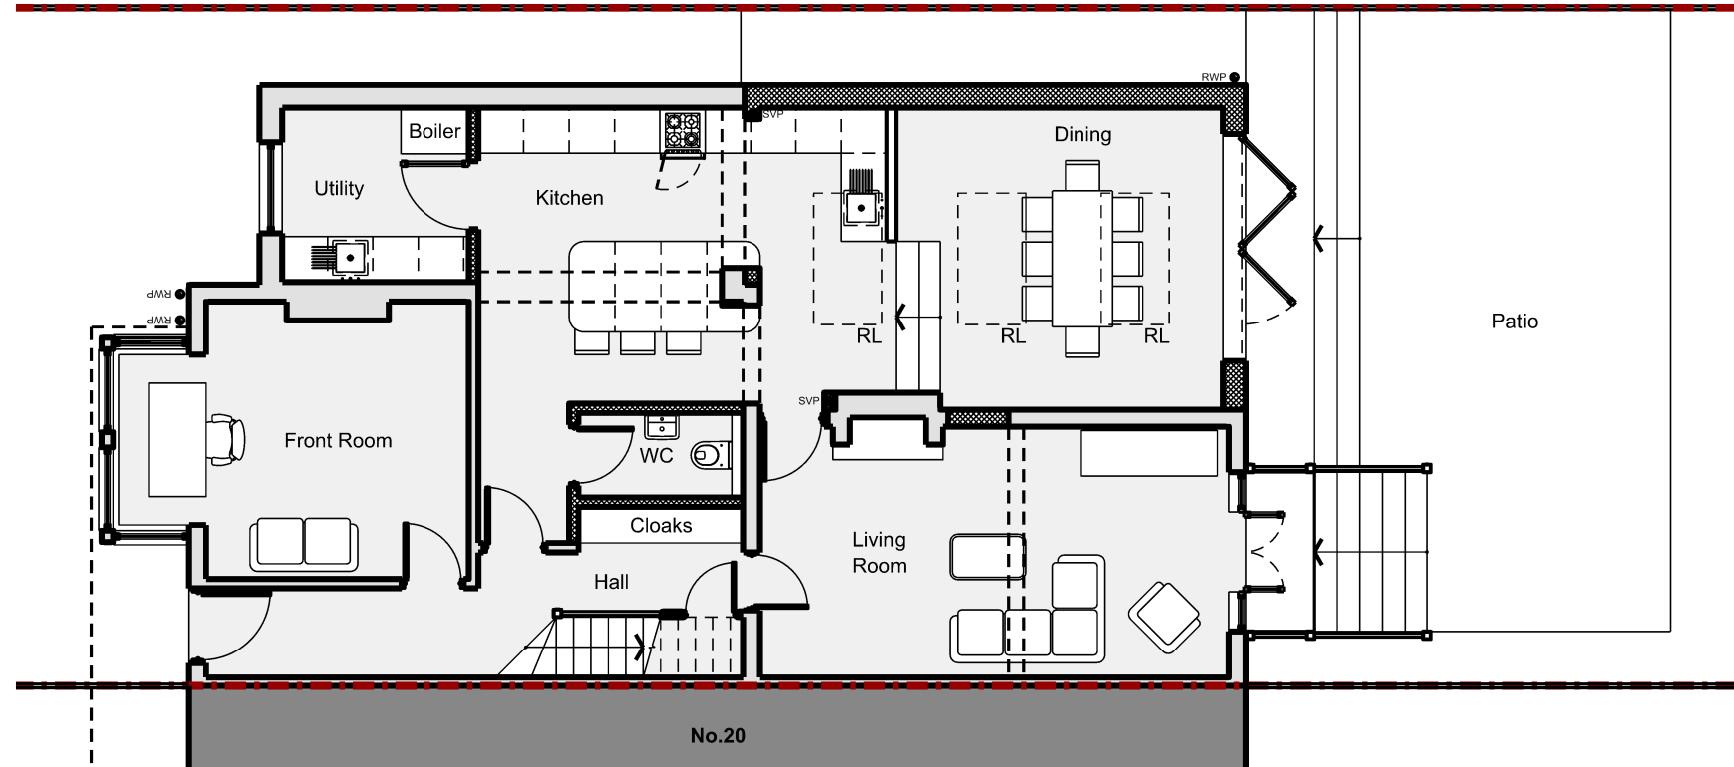

Proposed Ground Floor Plan



0 2 4 6 8 10 12 14 16 18 20 22 metres


NOTES
THIS DRAWING IS FOR PLANNING PURPOSES ONLY AND SHOULD NOT BE USED FOR CONSTRUCTION. ALL MEASUREMENTS TO BE EVIDENCED FOR GOING SITE SURVEY. BOUNDARIES ARE INDICATIVE & MUST BE CHECKED ON SITE.

**22 Roy Road,
London,
HA6 1EH**
PLANNING

REVISIONS

22 Roy Road DWG08
PLANNING DRAWING
Proposed Ground Floor Plan
Scale: 1:100 @ A4 (all dimensions in mm)
Drawn by: NR
Date: May 2022


No.24

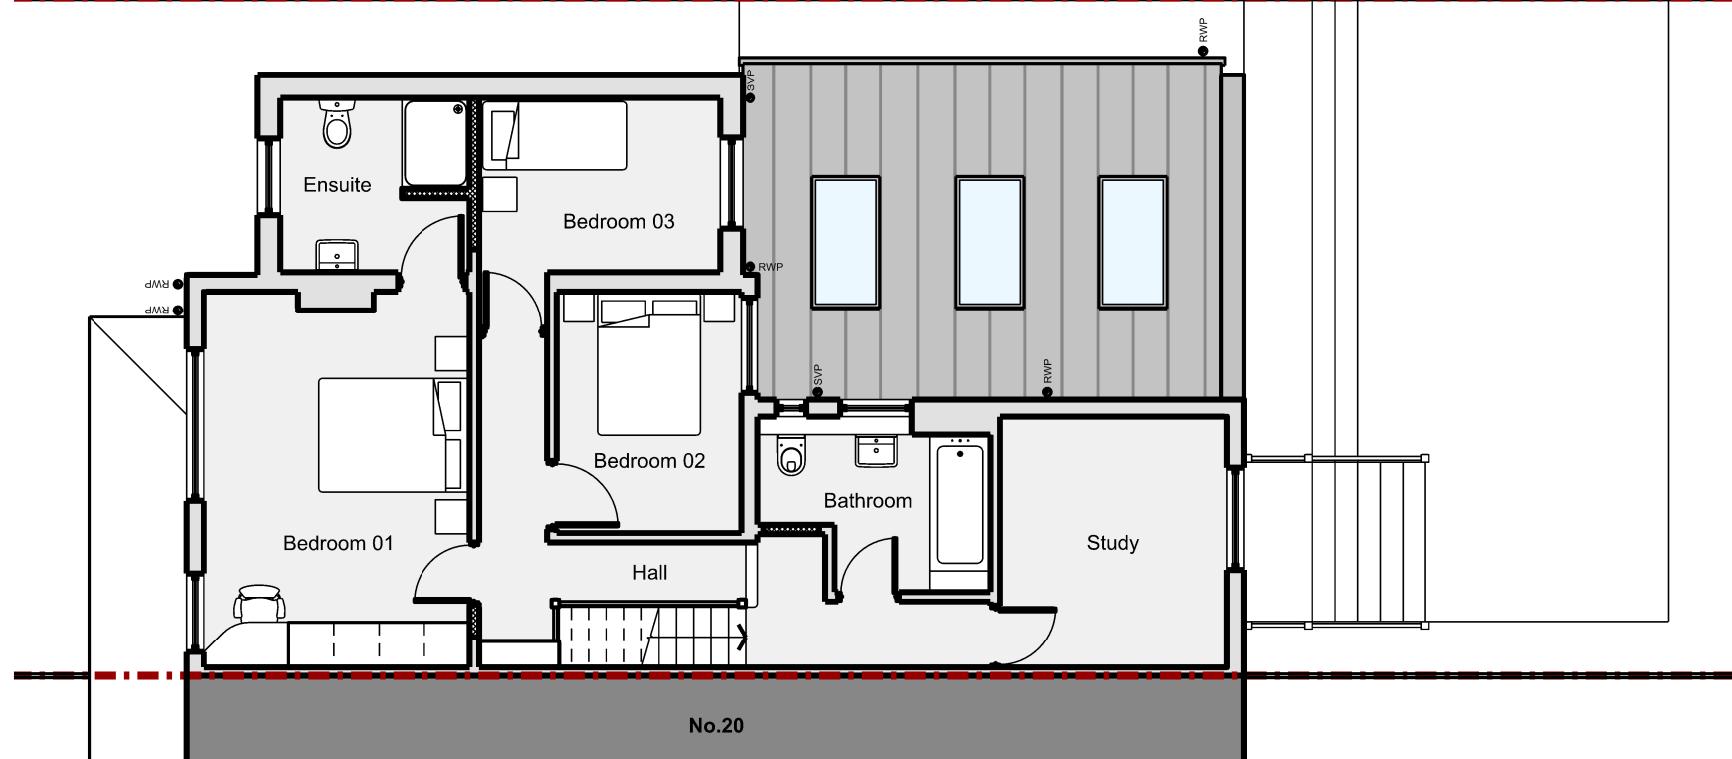

Proposed First Floor Plan



NOTES	22 Roy Road, London, HA6 1EH PLANNING	REVISIONS	22 Roy Road DWG09 PLANNING DRAWING Proposed First Floor Plan Scale: 1:100 @ A4 (all dimensions in mm) Drawn by: NR Date: May 2022
THIS DRAWING IS FOR PLANNING PURPOSES ONLY AND SHOULD NOT BE USED FOR CONSTRUCTIONAL MEASUREMENTS. TO BE ACCURATE FOR BUILDING SITE SURVEY. BOUNDARIES ARE INDICATIVE & MUST BE CHECKED ON SITE.			

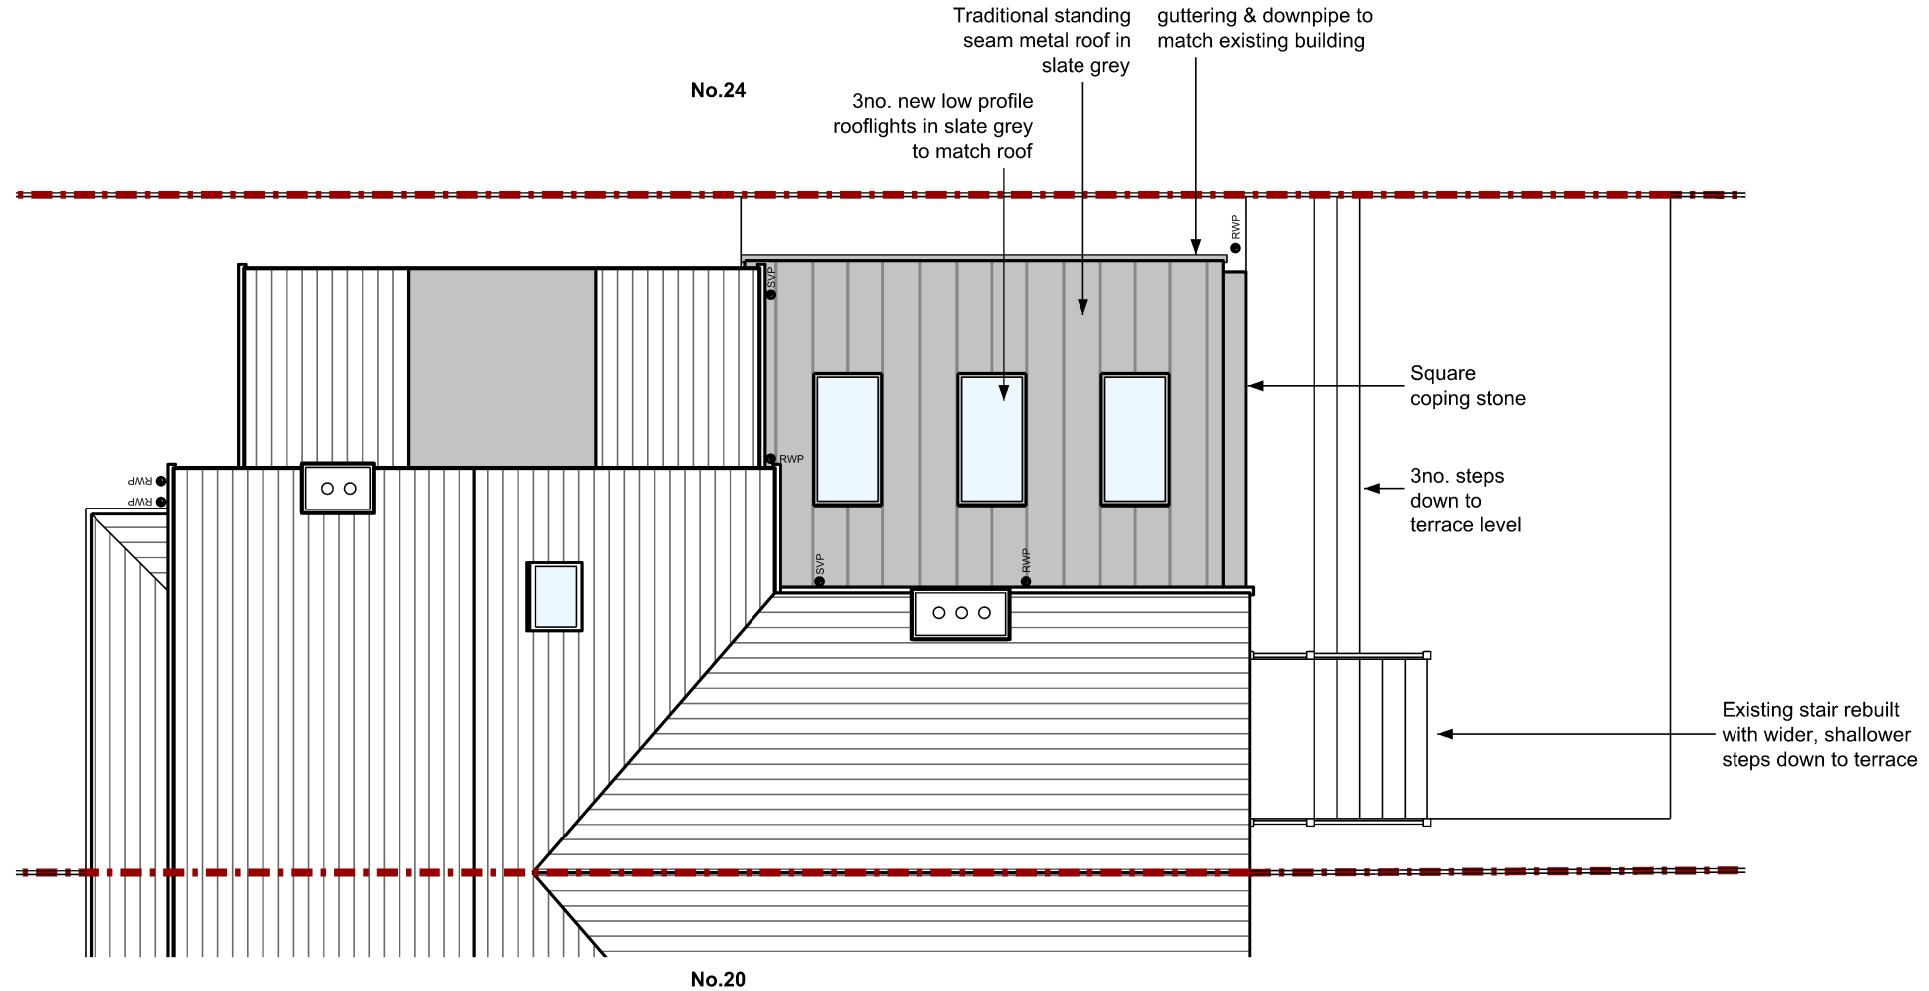


Proposed Roof Plan



NOTES	22 Roy Road, London, HA6 1EH PLANNING	REVISIONS	22 Roy Road DWG10 PLANNING DRAWING Proposed Roof Plan Scale: 1:100 @ A4 (all dimensions in mm) Drawn by: NR Date: May 2022
THIS DRAWING IS FOR PLANNING PURPOSES ONLY AND SHOULD NOT BE USED FOR CONSTRUCTIONAL MEASUREMENTS. TO BE ACCURATE FOR PLANNING SITE SURVEY. BOUNDARIES ARE INDICATIVE & MUST BE CHECKED ON SITE.			

ROY ROAD

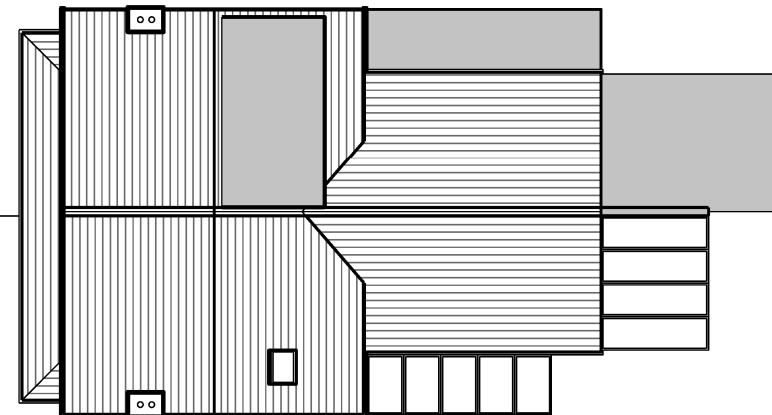

No.26 (not surveyed)



No.20 (not surveyed)

No.22

No.24 (not surveyed)



0

4

8

12

16

20

24

28

32

36

40

44

metres

NOTES

THIS DRAWING IS FOR PLANNING PURPOSES ONLY AND SHOULD NOT BE USED FOR CONSTRUCTIONAL MEASUREMENTS. TO BE EQUIPPED FOR FOLLOWING SITE SURVEY. BOUNDARIES ARE INDICATIVE & MUST BE CHECKED ON SITE.

**22 Roy Road,
London,
HA6 1EH**
PLANNING

REVISIONS

22 Roy Road DWG11


PLANNING DRAWING
Proposed Site Plan
Scale: 1:200 @ A4 (all dimensions in mm)
Drawn by: NR
Date: May 2022

No.22



Proposed Front Elevation (as existing)

No.22

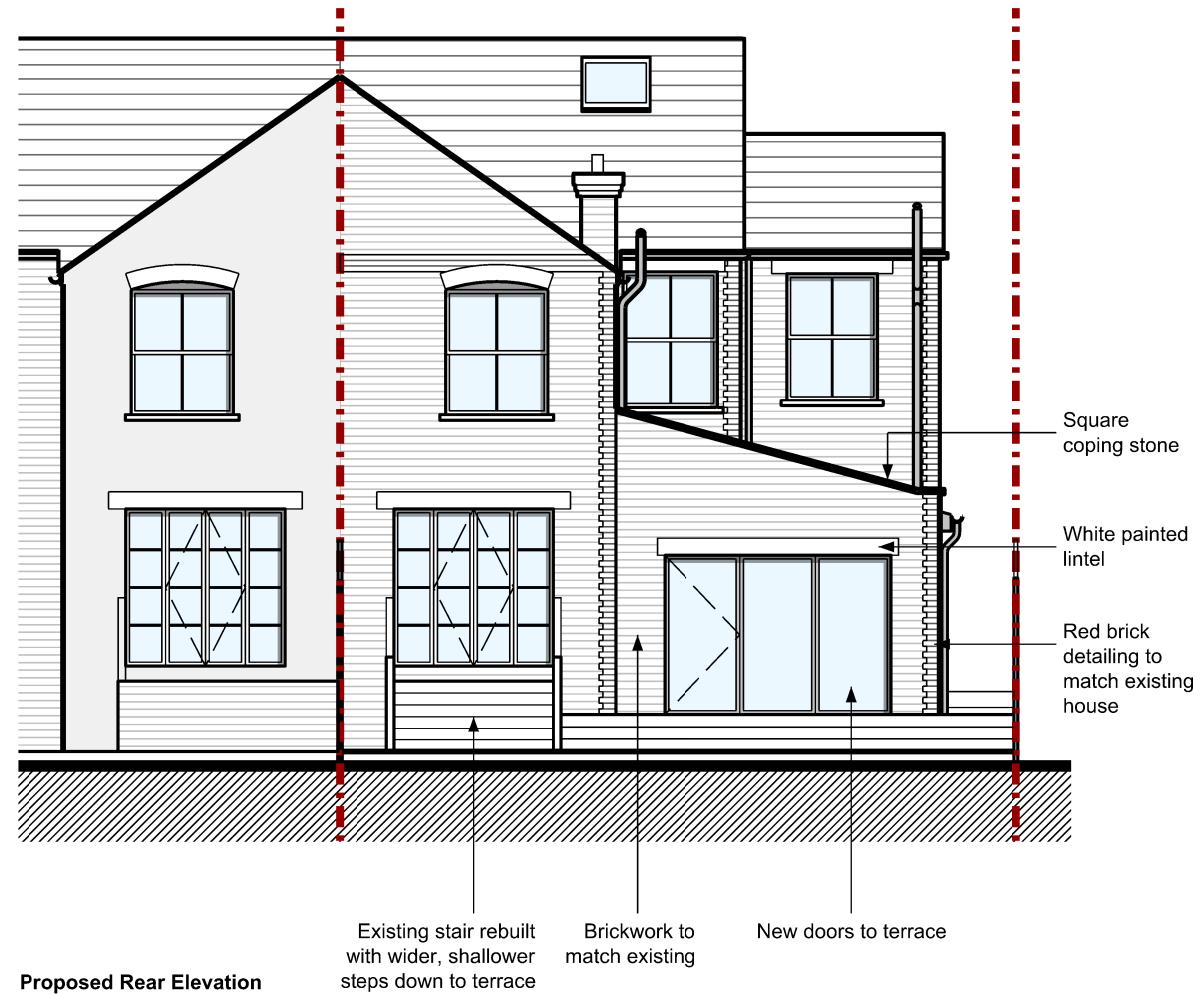

Proposed Rear Elevation

Existing stair rebuilt
with wider, shallower
steps down to terrace

Brickwork to
match existing

New doors to terrace

0

2

4

6

8

10

12

14

16

18

20

22

metres

NOTES


THIS DRAWING IS FOR PLANNING PURPOSES ONLY AND SHOULD NOT BE USED FOR CONSTRUCTION. ALL MEASUREMENTS TO BE FOR INFORMATION ONLY. SITE SURVEY. BOUNDARIES ARE INDICATIVE & MUST BE CHECKED ON SITE.

**22 Roy Road,
London,
HA6 1EH**
PLANNING

REVISIONS

22 Roy Road DWG12

PLANNING DRAWING
Proposed Front & Rear Elevation
Scale: 1:100 @ A4 (all dimensions in mm)
Drawn by: NR
Date: May 2022

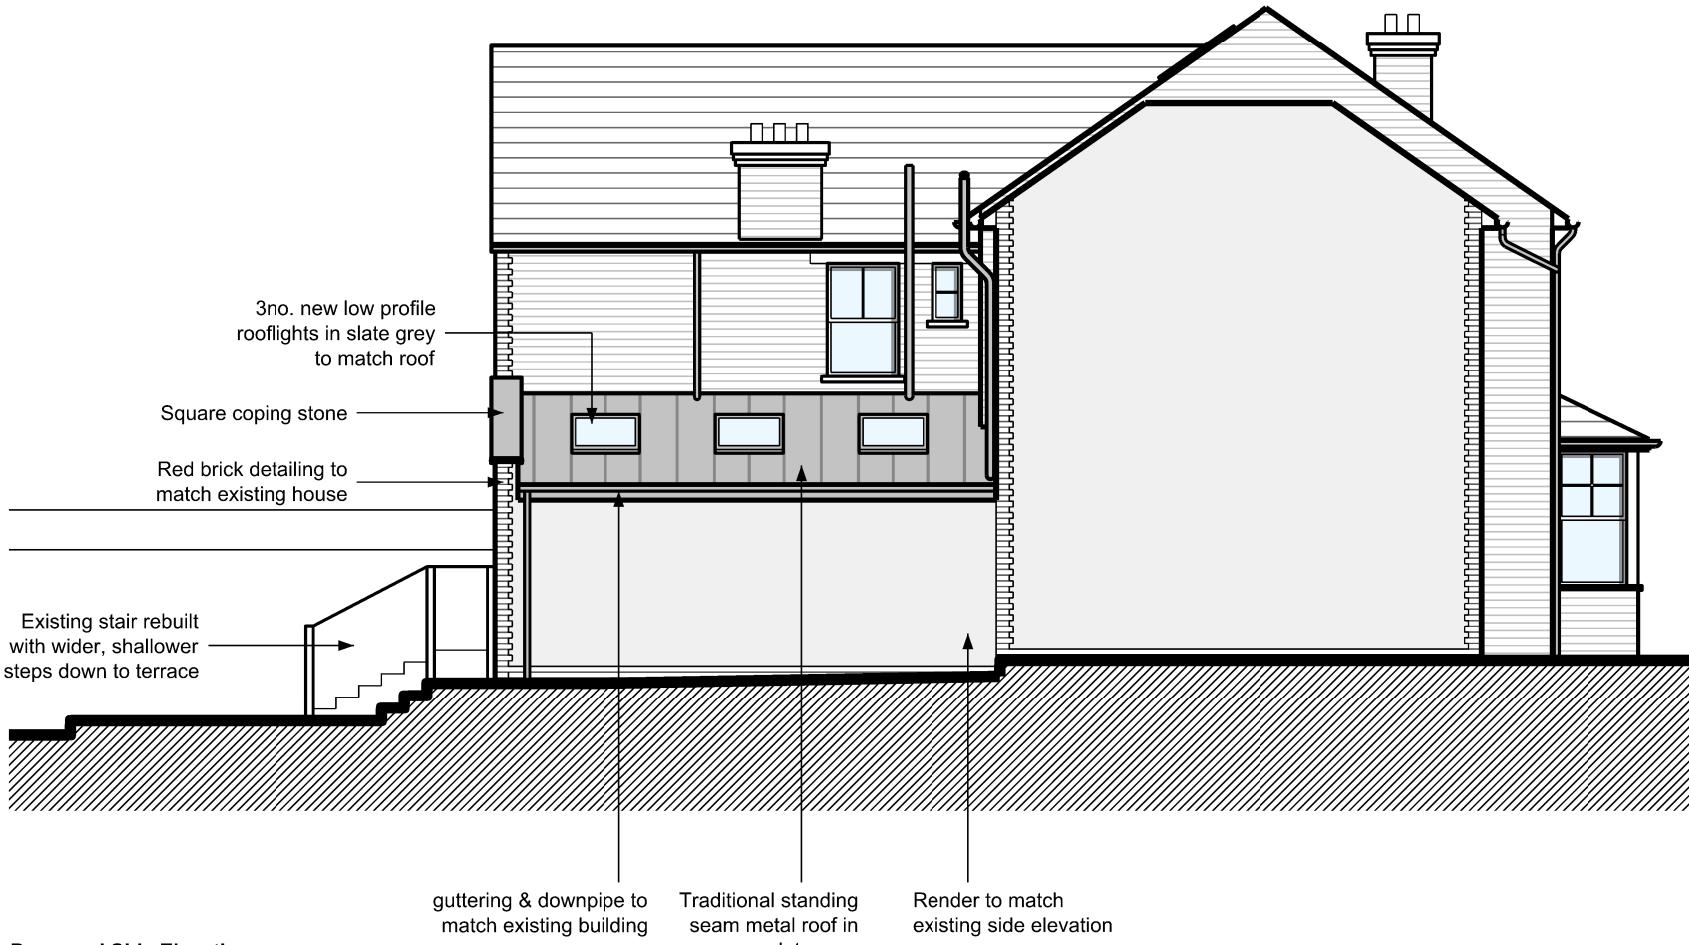

NOTES	22 Roy Road, London, HA6 1EH PLANNING	REVISIONS	22 Roy Road DWG13 PLANNING DRAWING Proposed Side Elevation Scale: 1:100 @ A4 (all dimensions in mm) Drawn by: NR Date: May 2022
<p>THIS DRAWING IS FOR PLANNING PURPOSES ONLY AND SHOULD NOT BE USED FOR CONSTRUCTIONAL MEASUREMENTS. TO BE ACCURATE FOR PLANNING SITE SURVEY. BOUNDARIES ARE INDICATIVE & MUST BE CHECKED ON SITE.</p>			