


5, Chalfont Road, Hayes, Hillingdon, UB3 3BU

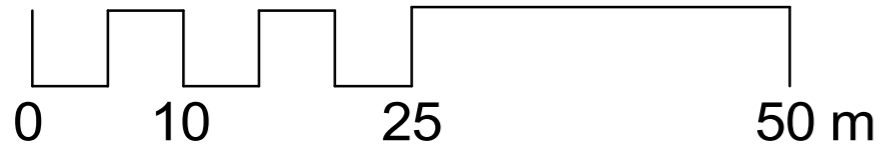



**1** 00-Location Plan  
1 : 1250




**1** **00 - Block Plan Existing**  
1 : 1250





**2** **00 - Block Plan Proposed**  
1 : 1250

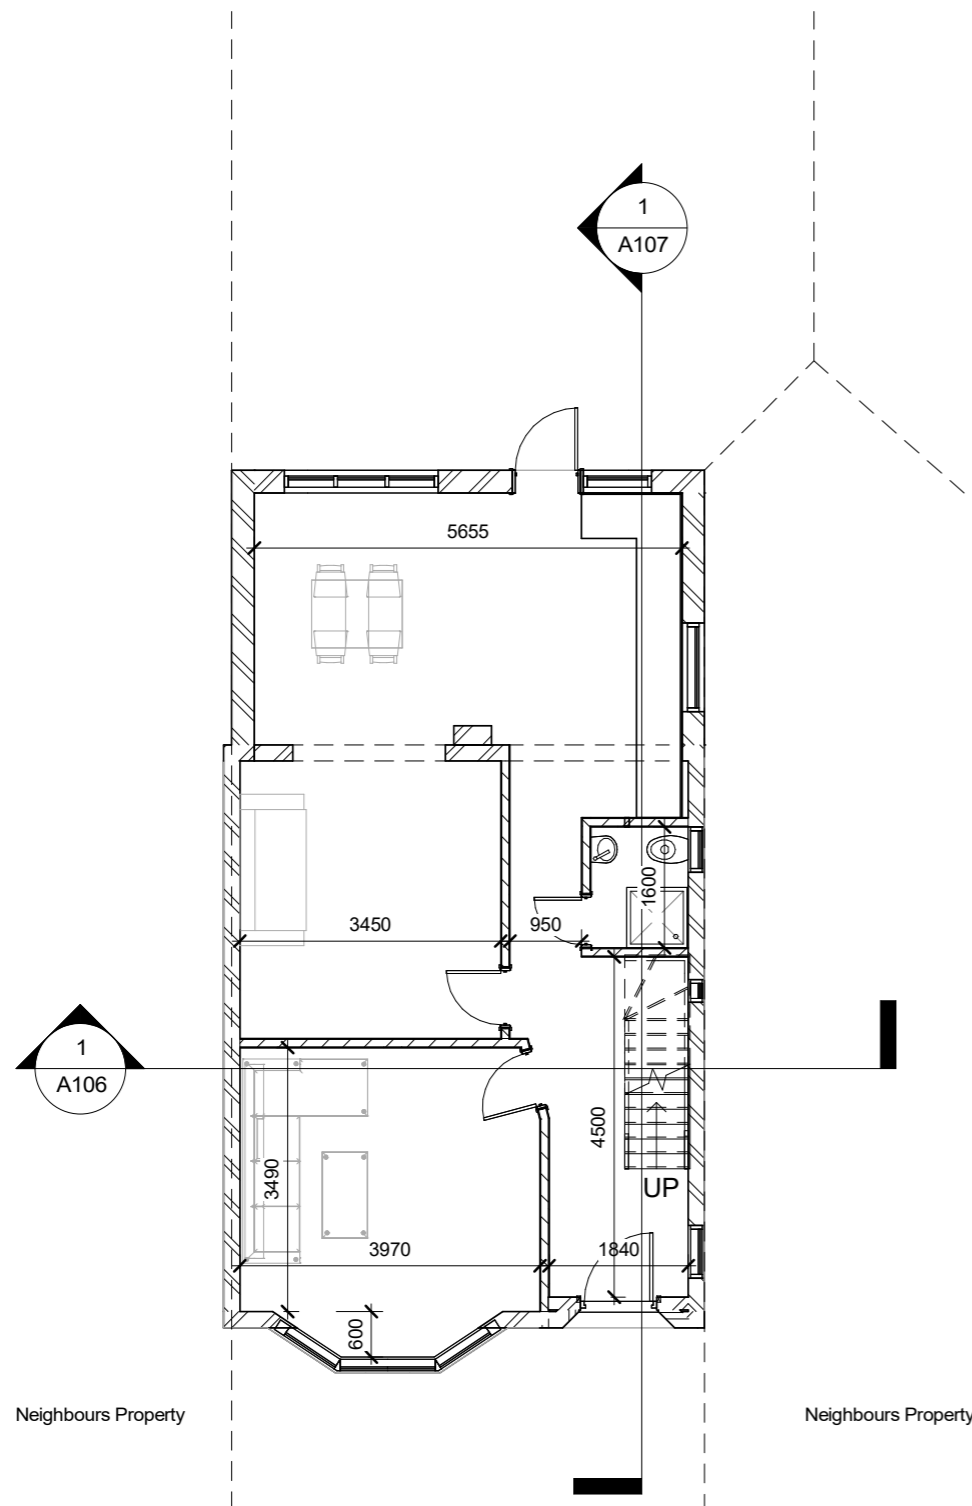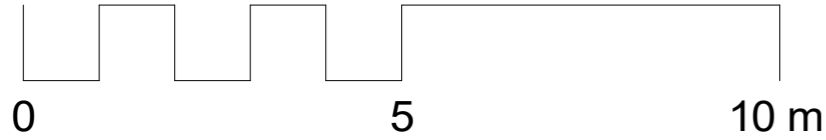


1 **00 - Existing**  
1 : 100

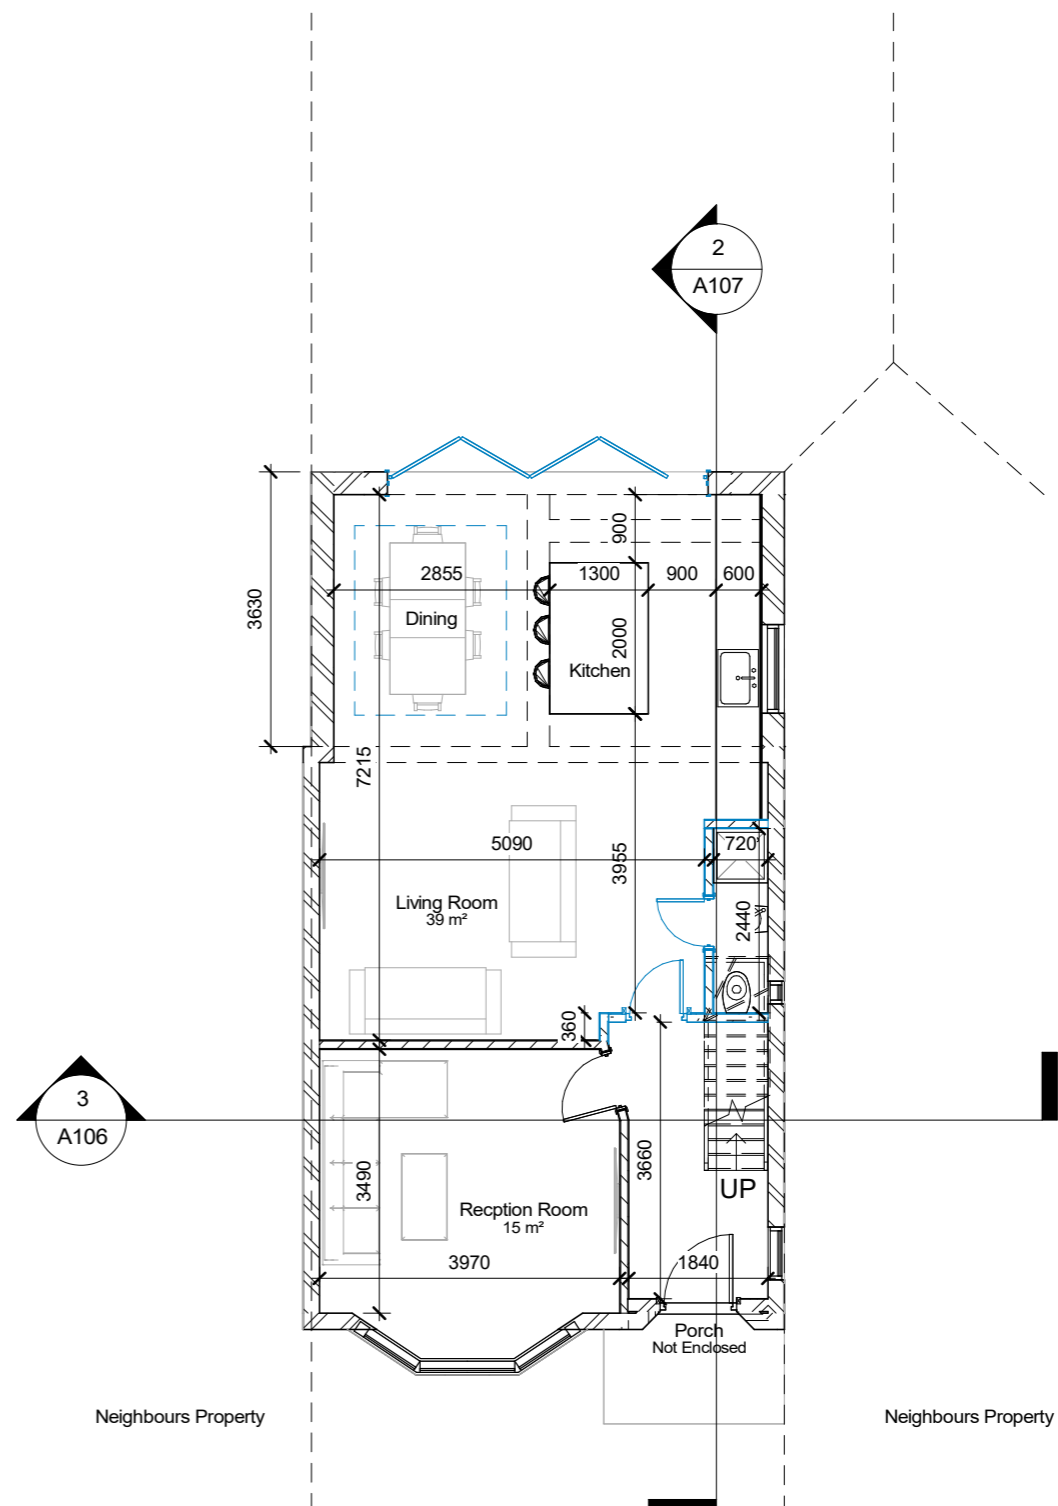



2 **00 - Proposed**  
1 : 100

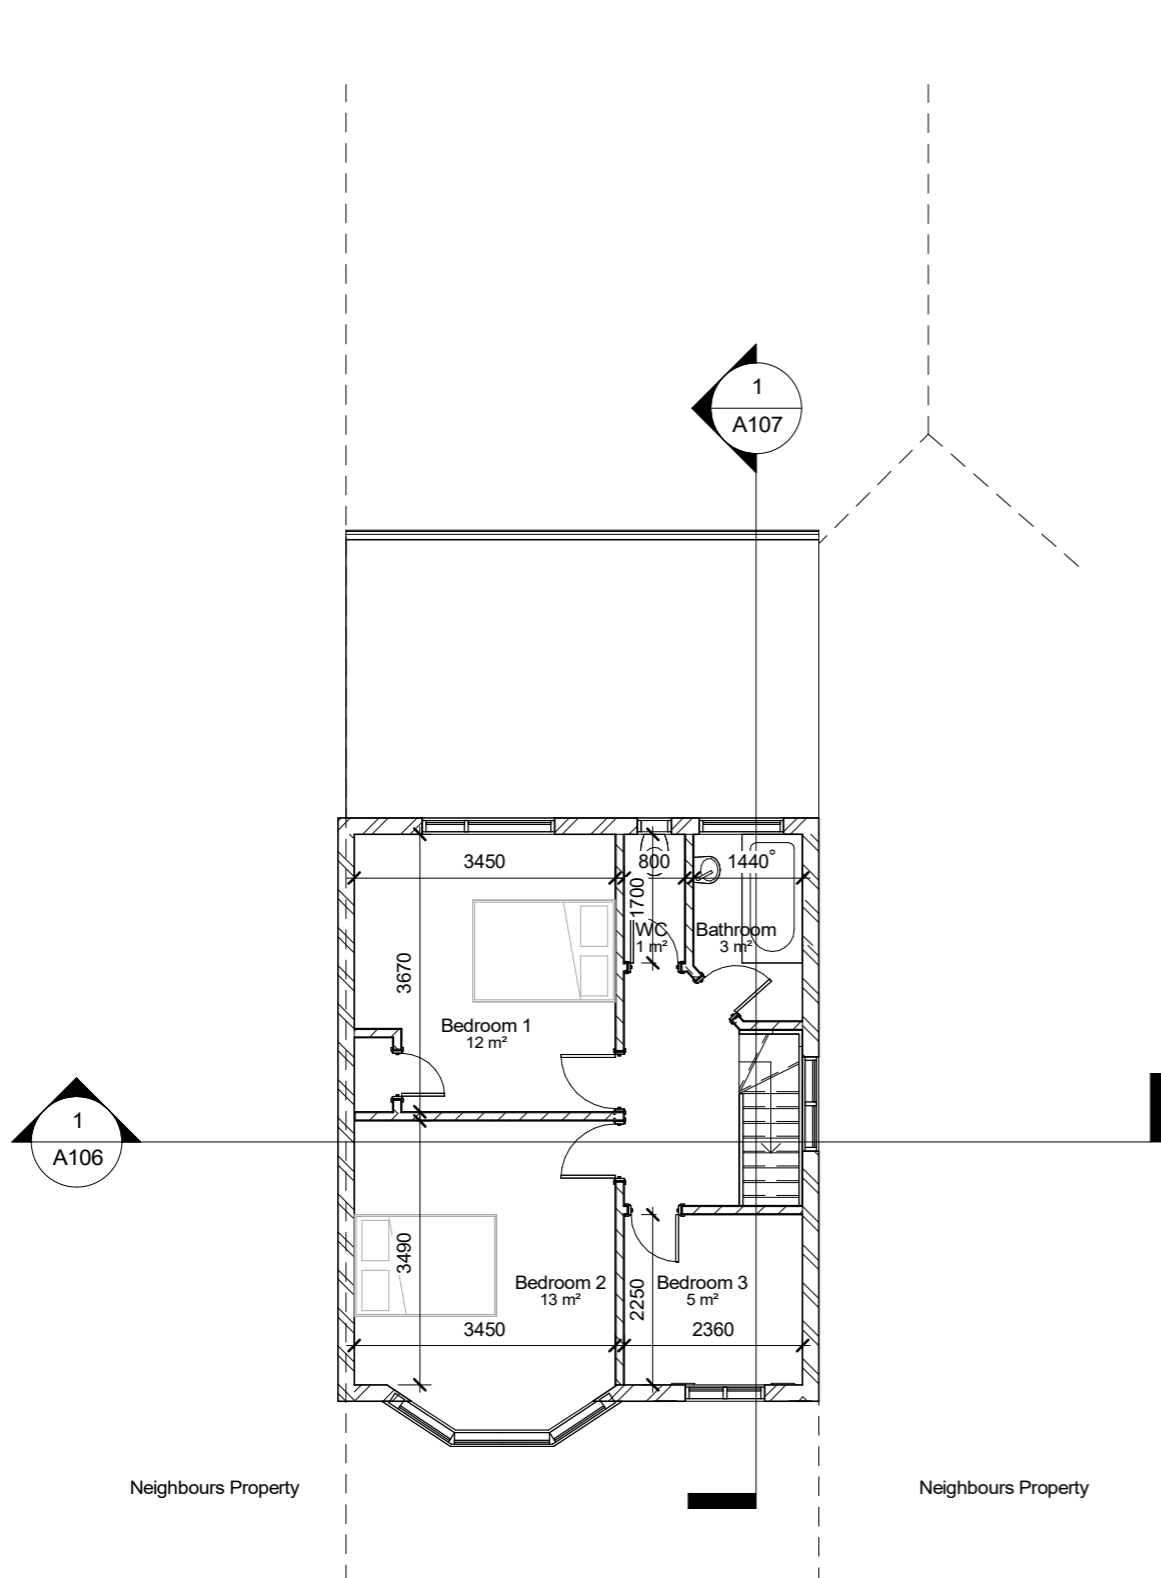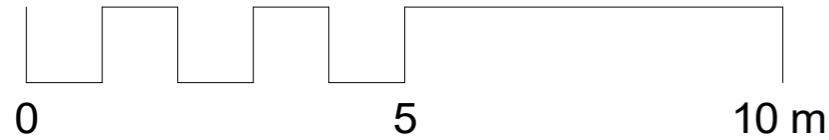


**1** 01- Existing  
1 : 100

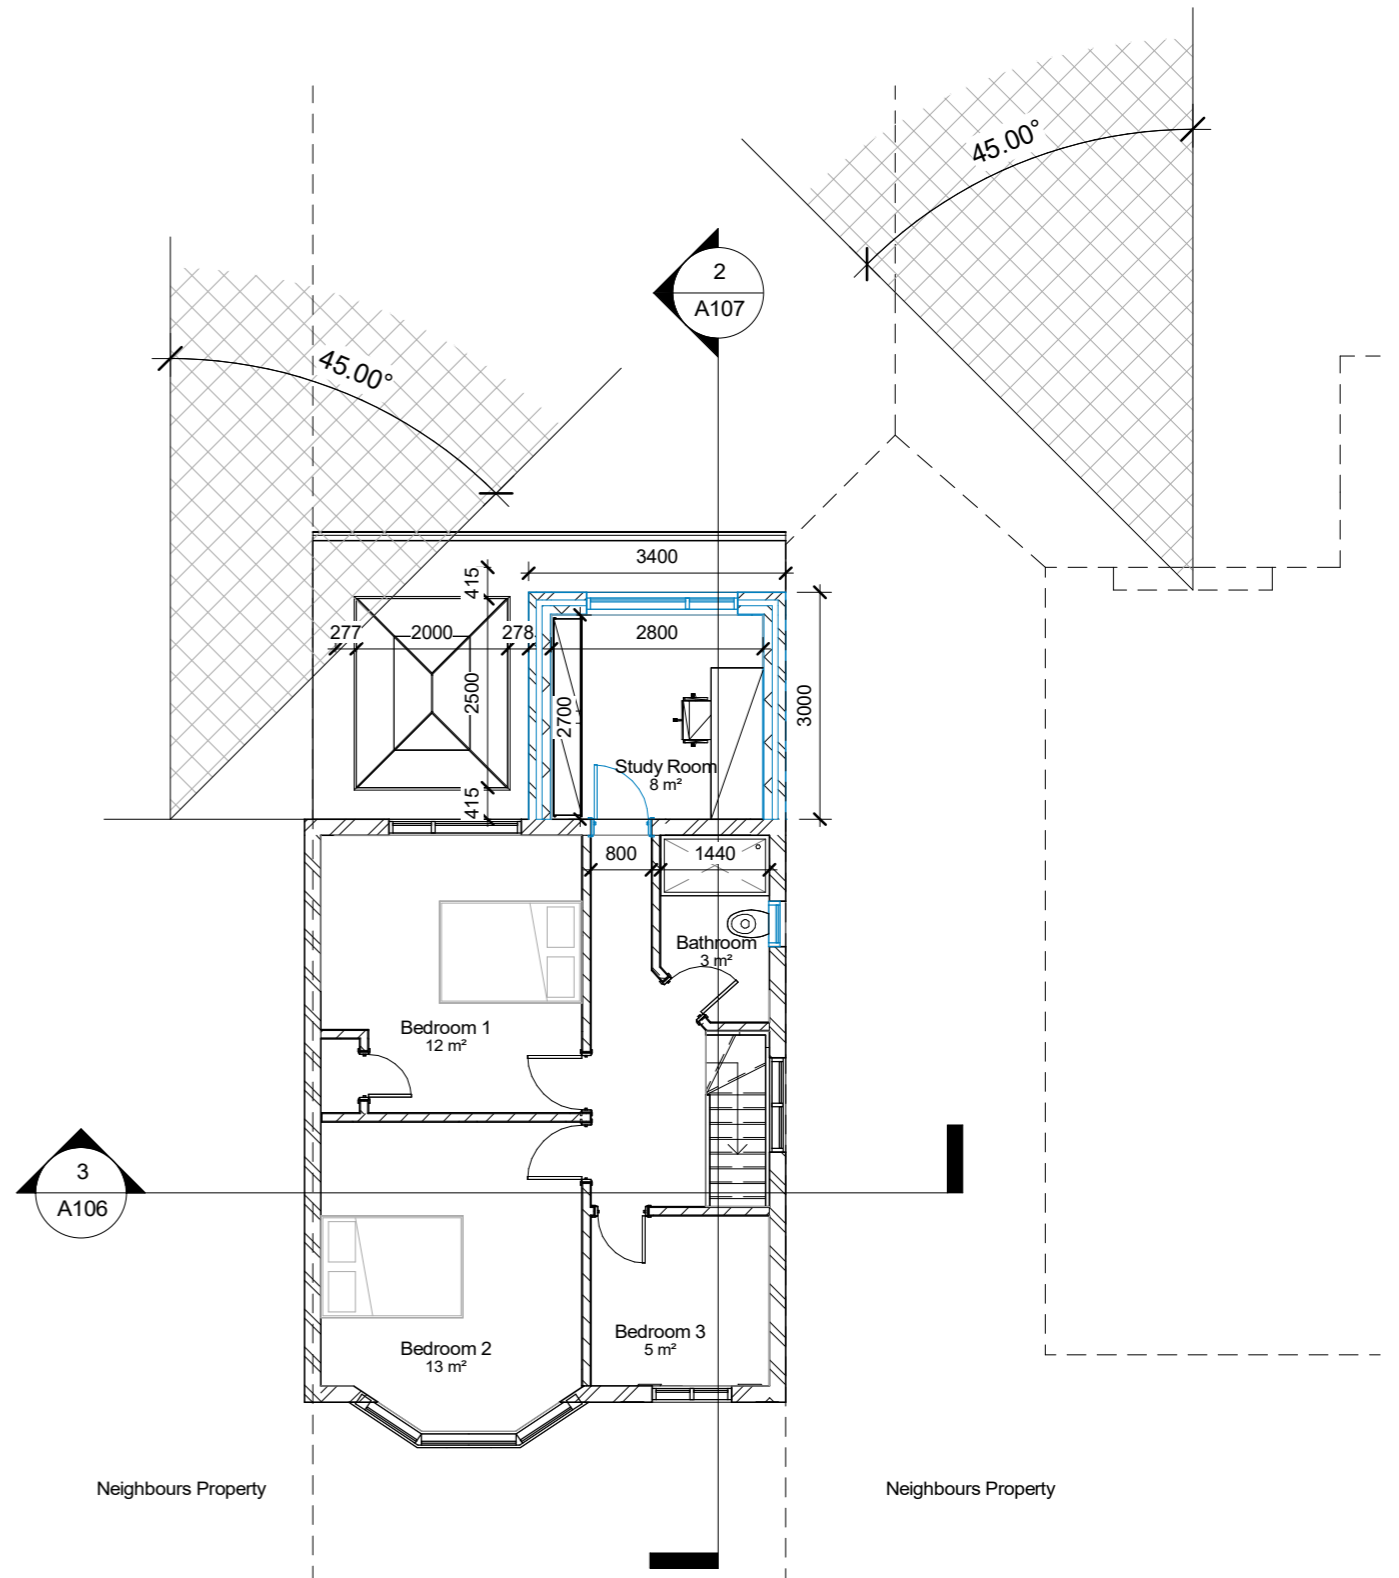



**2** 01- Proposed  
1 : 100

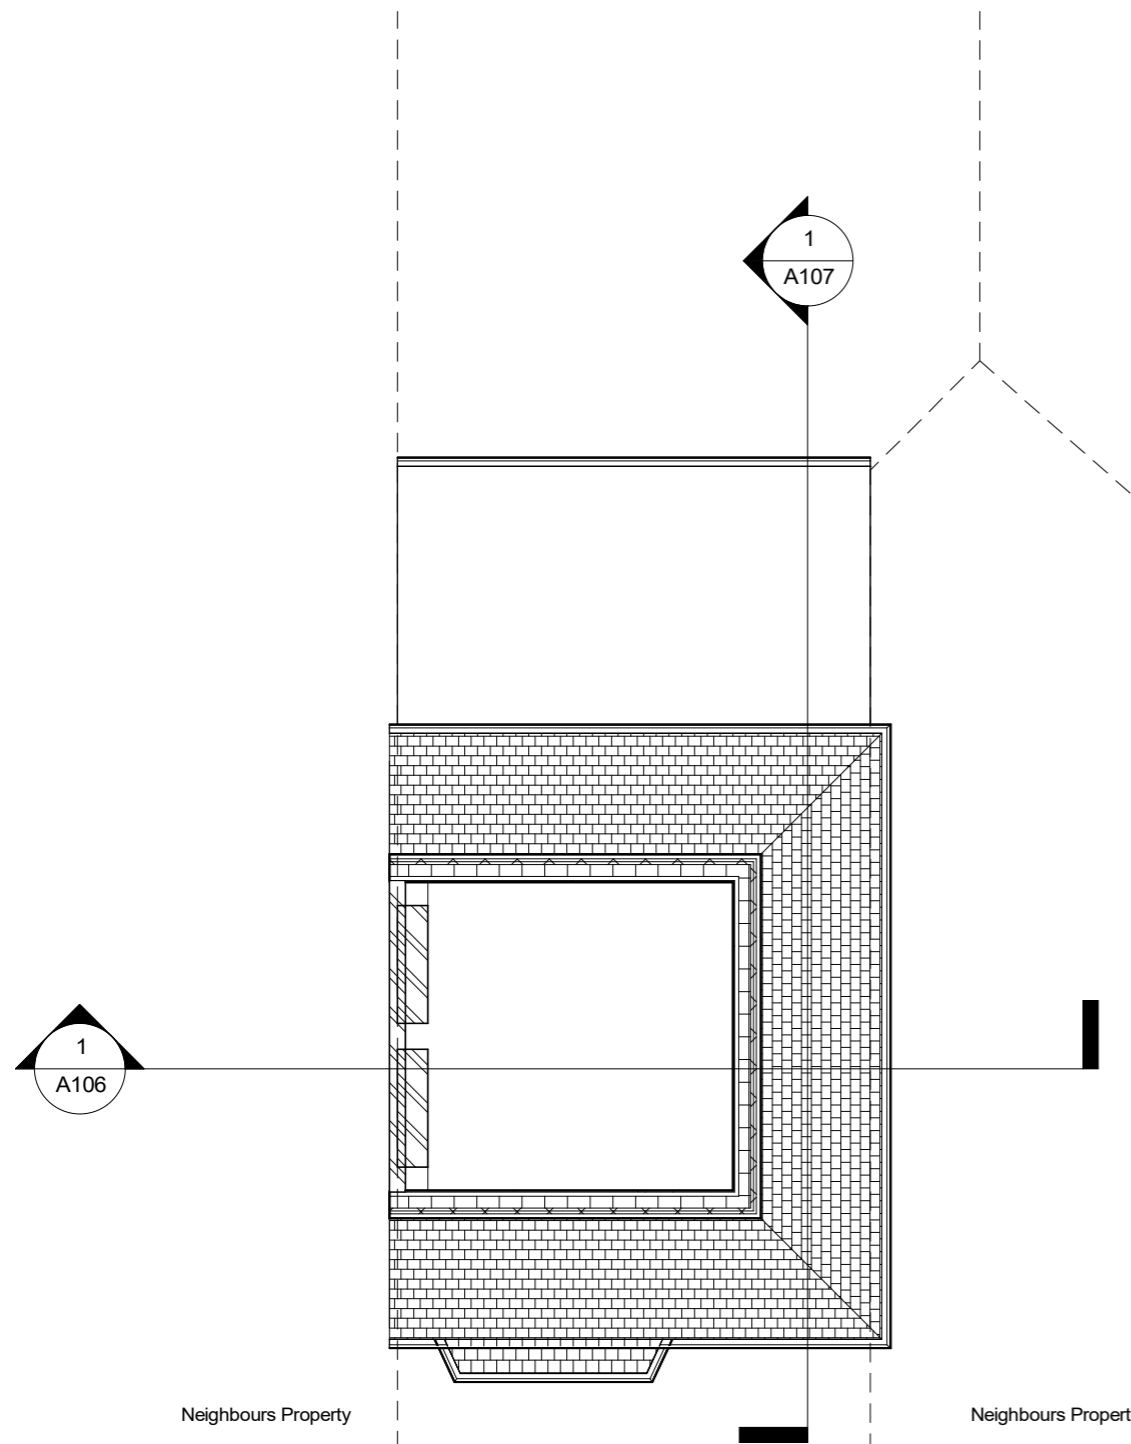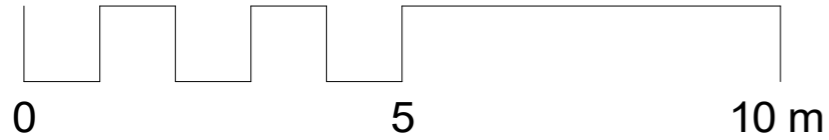


**1** Loft - Existing  
1 : 100

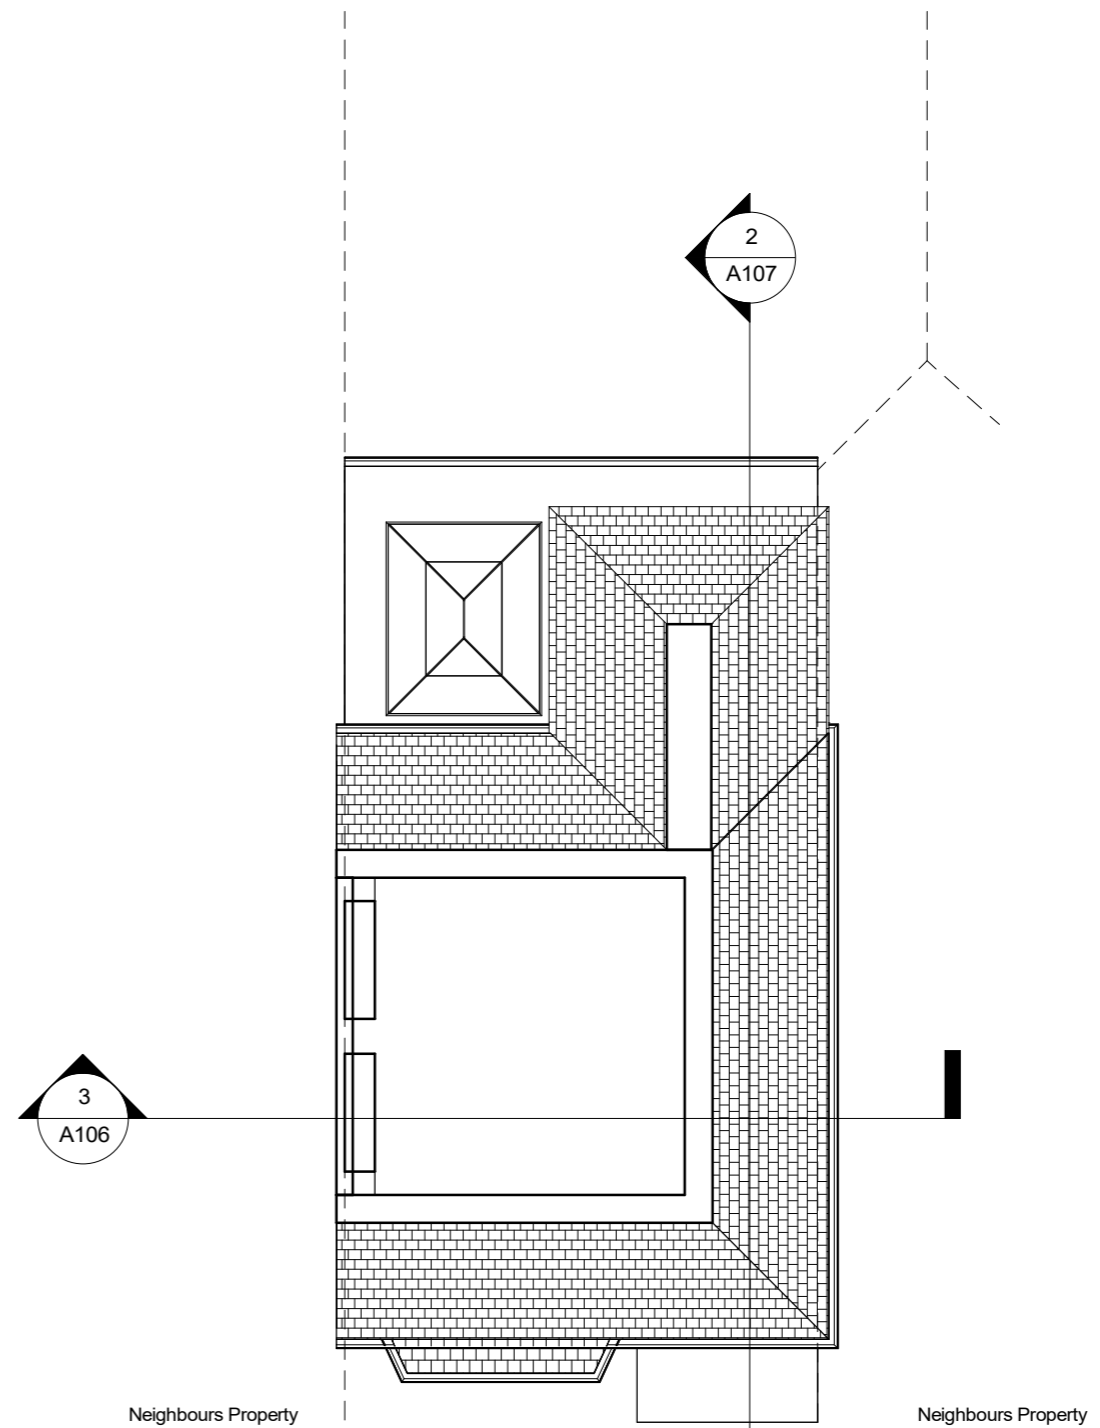



**2** Loft - Proposed  
1 : 100

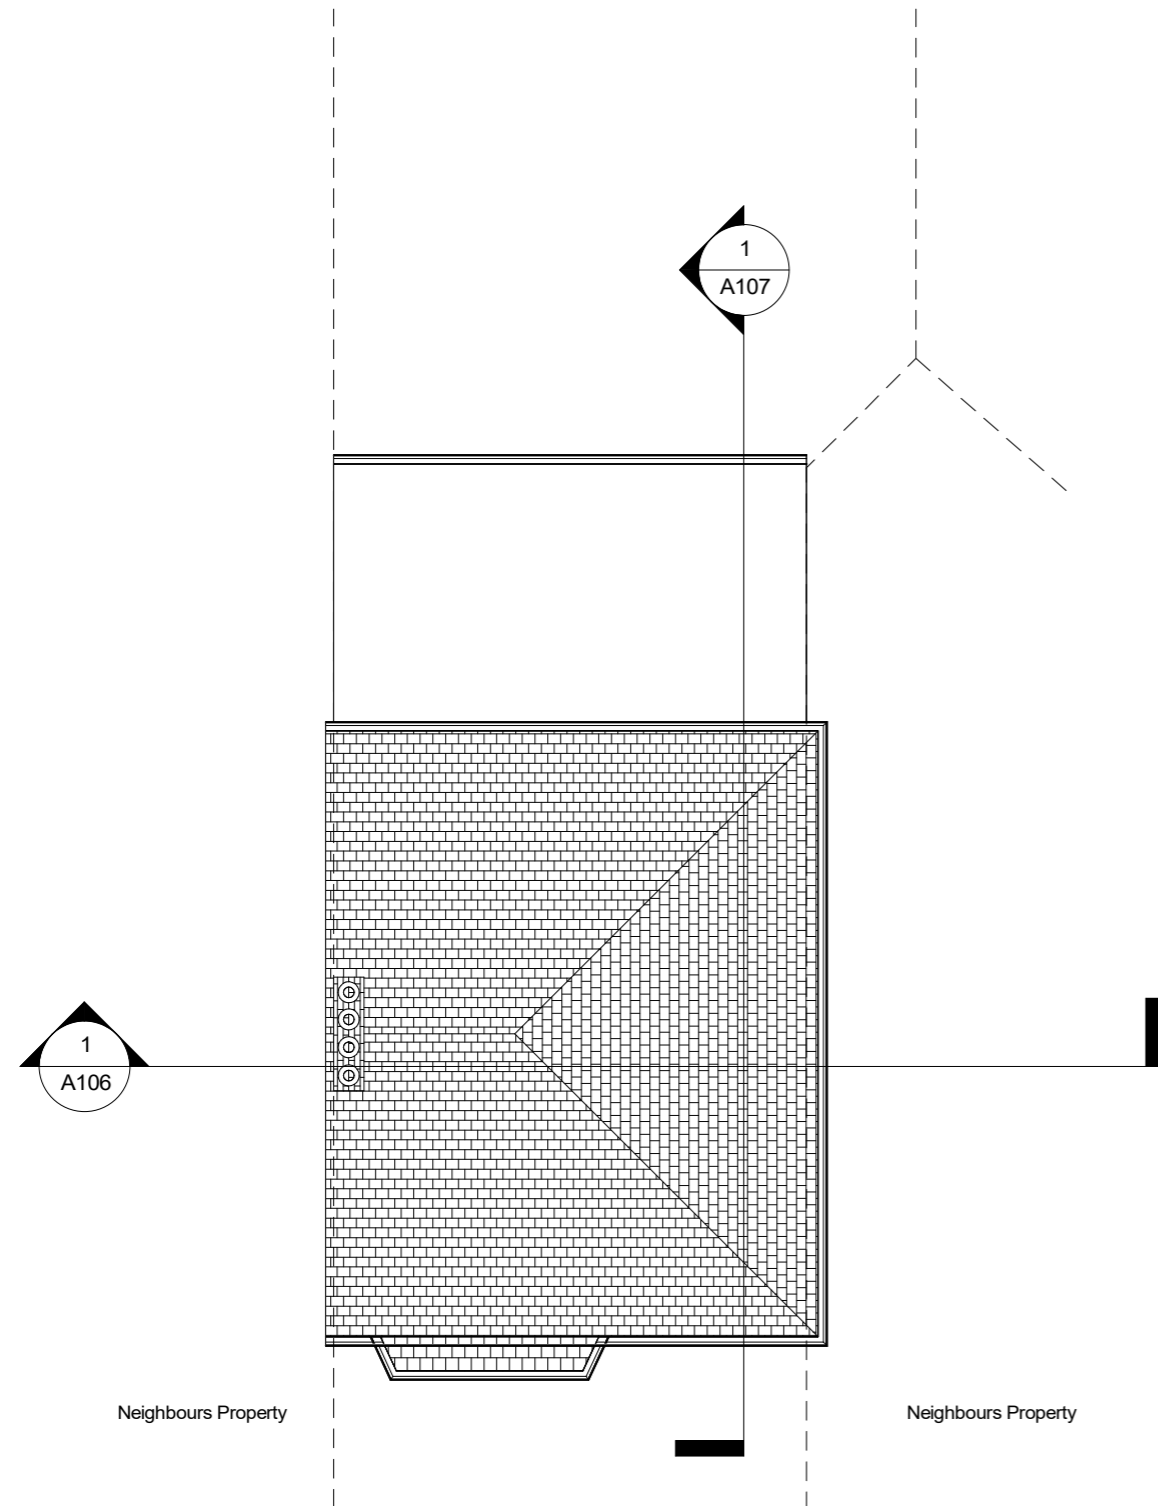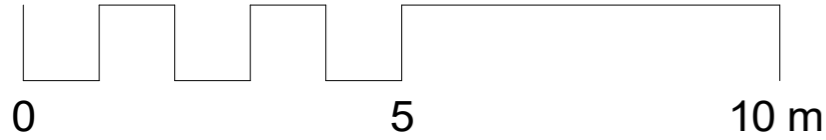


**1** Roof - Existing  
1 : 100

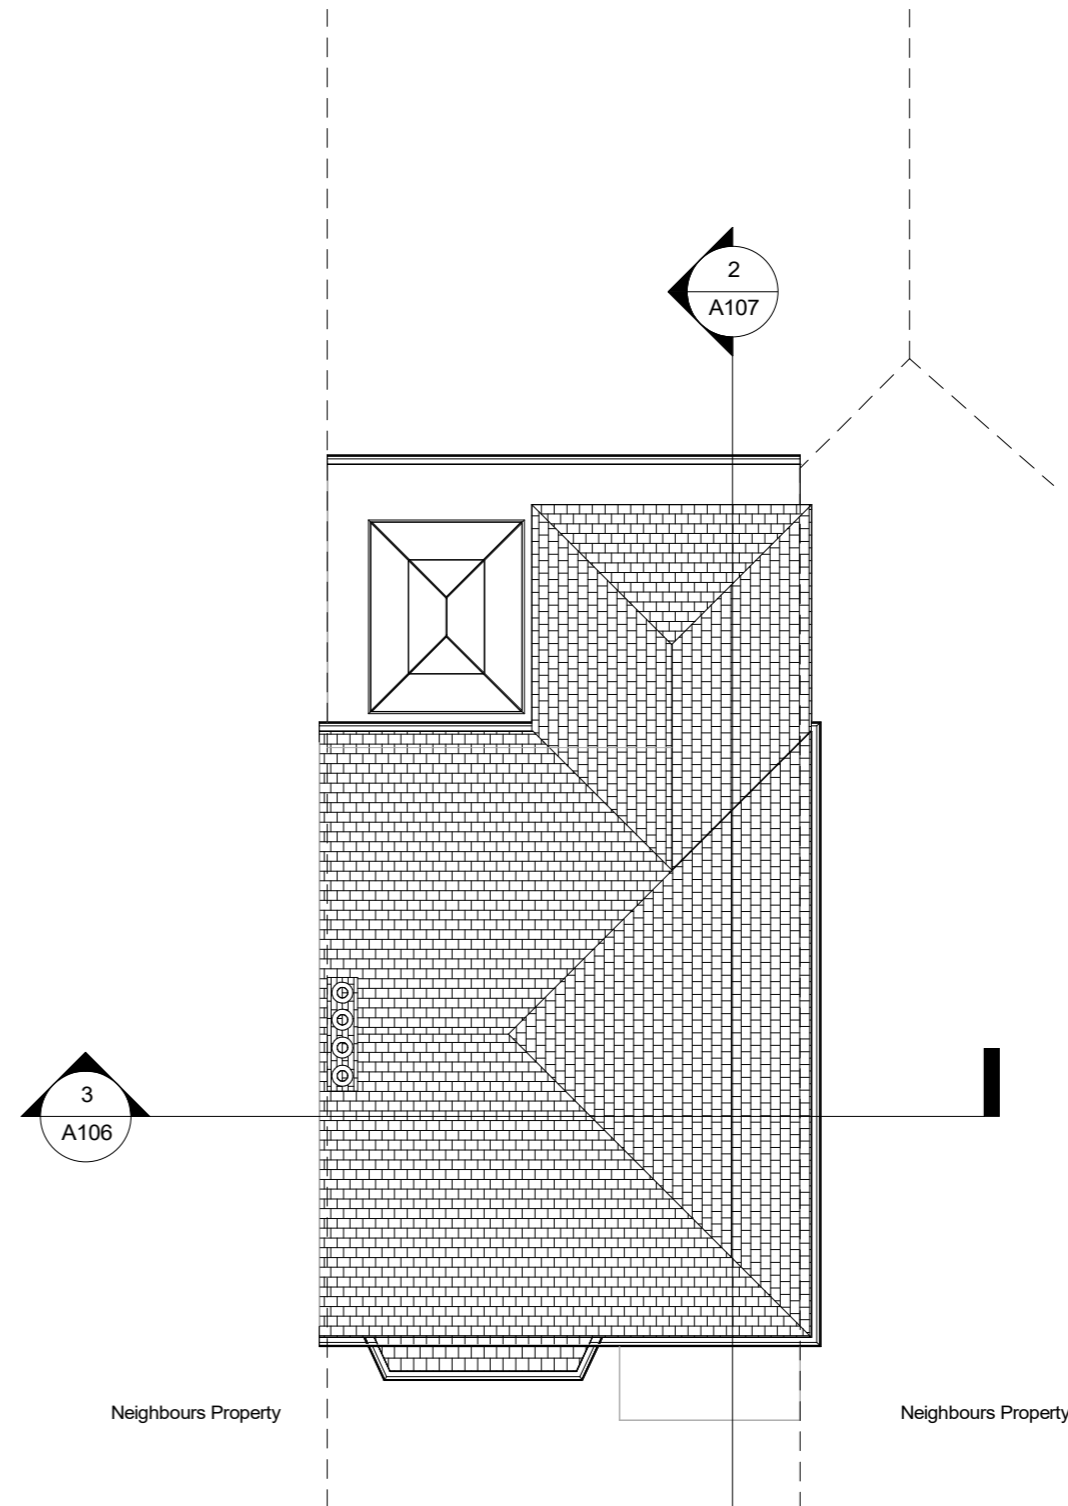

**2** Roof - Proposed  
1 : 100

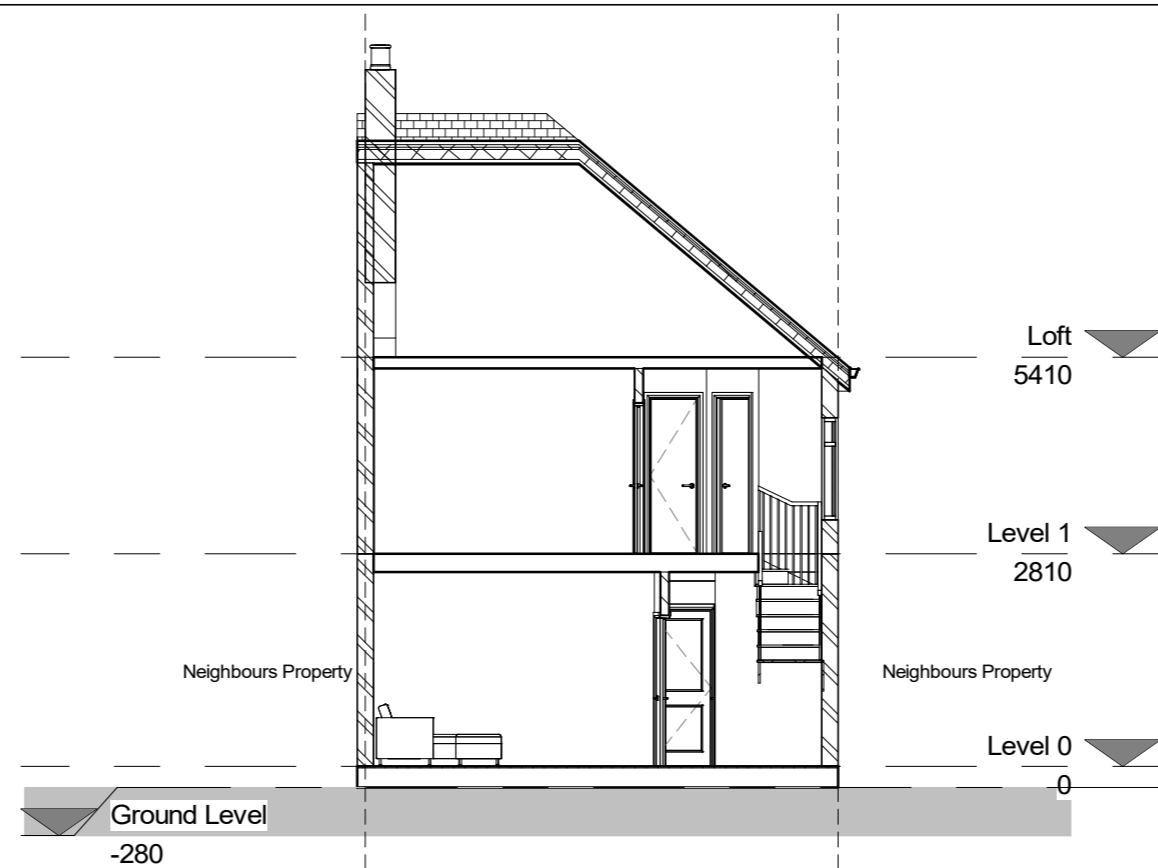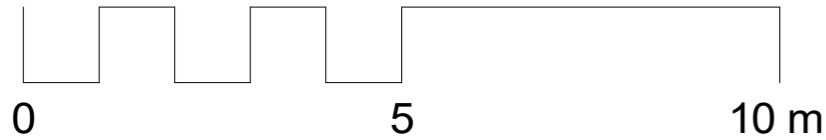

**1 Existing - Section 1**  
1 : 100

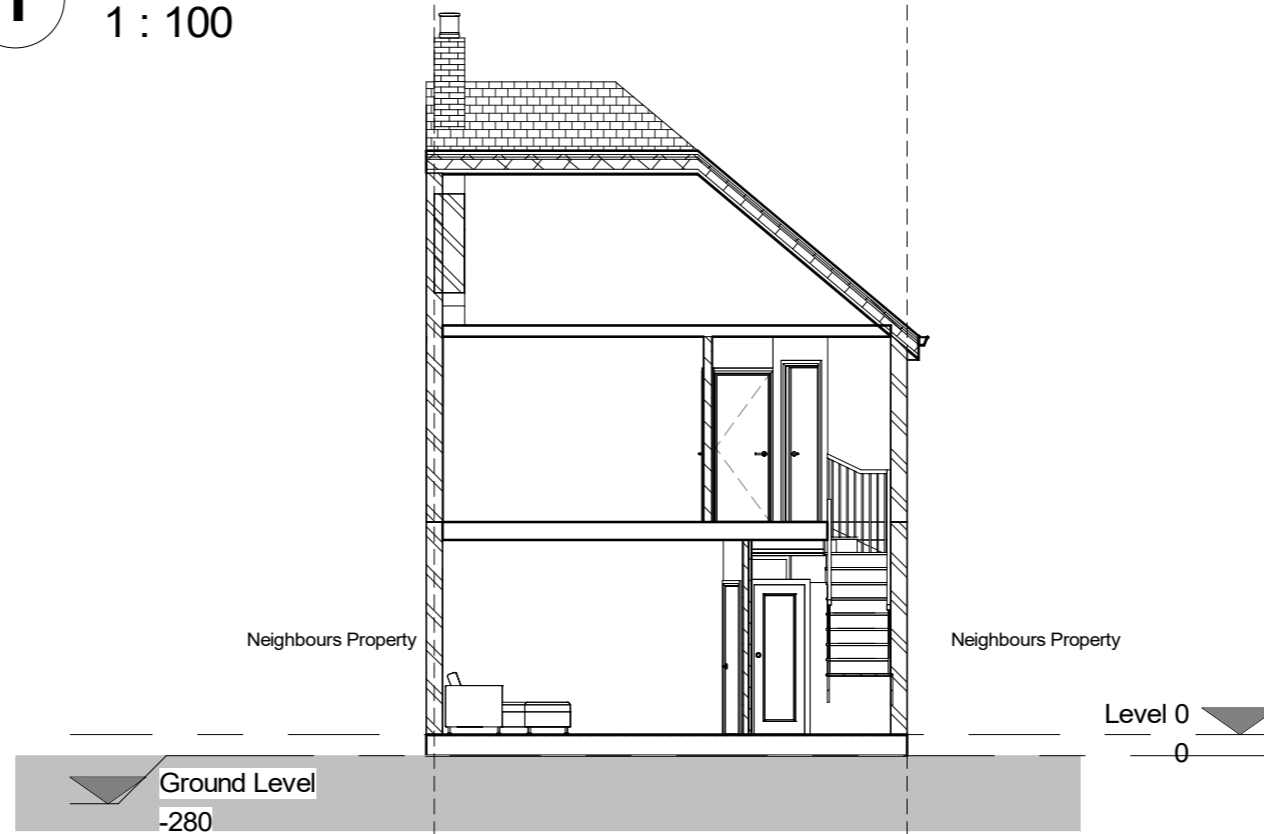


**3 Proposed - Section 1**  
1 : 100




**1 Existing - Section 2**  
1 : 100




**2 Proposed - Section 2**  
1 : 100


<p><b>THE MARKET</b> DESIGN &amp; BUILD A TRUE DESIGN &amp; BUILD COMPANY</p>	<p>320 High Street Harlington, Hayes, Middlesex, UB3 5DU  t:0203 432 5269  www.themarketdesignbuild.com info@themarketdesignbuild.com</p>	<p><b>RIBA</b>  Chartered Practice</p>	<p><small>COPYRIGHT</small> This drawing has been produced by The Market Design &amp; Build's Chartered Architect and is not to be used or reproduced by any other party for any purpose.  <small>Site survey to be conducted before any building work is carried out. Any discrepancies to be reported to architect.</small></p>	<p>All measurements to be checked prior to construction. Any changes to be reported back to this office.  Contractor responsible for calling out building control officer as required at stages requested by council.</p>	<p>ISSUE: <b>First Floor rear extension</b>  PROJECT <b>5 Chalfont Road, Hayes, UB3 3BU</b></p>	<p>TITLE <b>Section 2</b>  Scale (@ A3) <b>1 : 100</b>  Date <b>Feb 2022</b></p>	<p>DWG NO: <b>A107 + A207</b>  Draft No : 2  By: Ameena Checked By: Andrei</p>
---	---	---	---	---	---	--	--

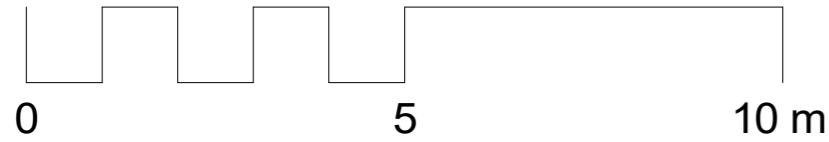


**1** Front elevation - Existing  
1 : 100

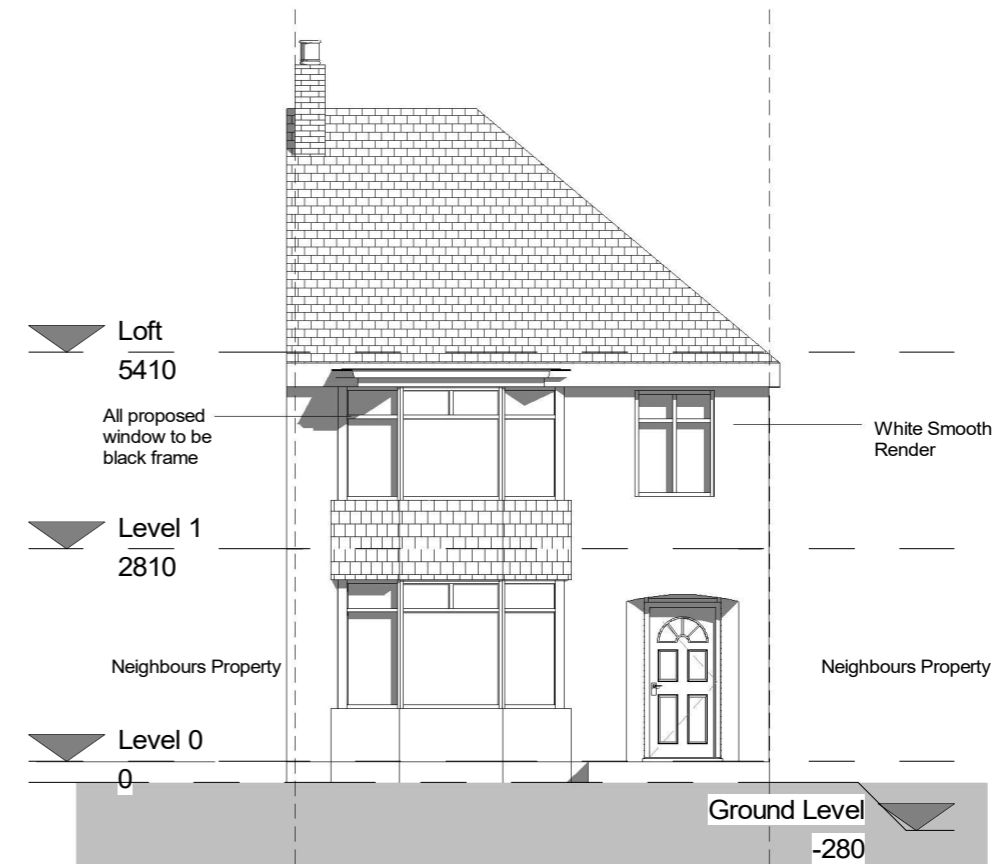

**2** Front elevation - Proposed  
1 : 100

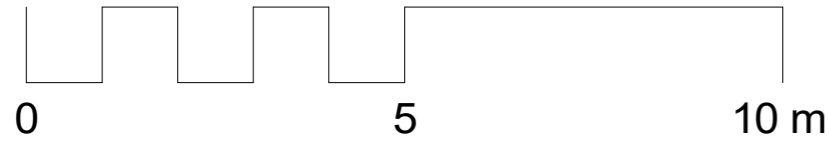

**1** Rear elevation - Existing  
1 : 100

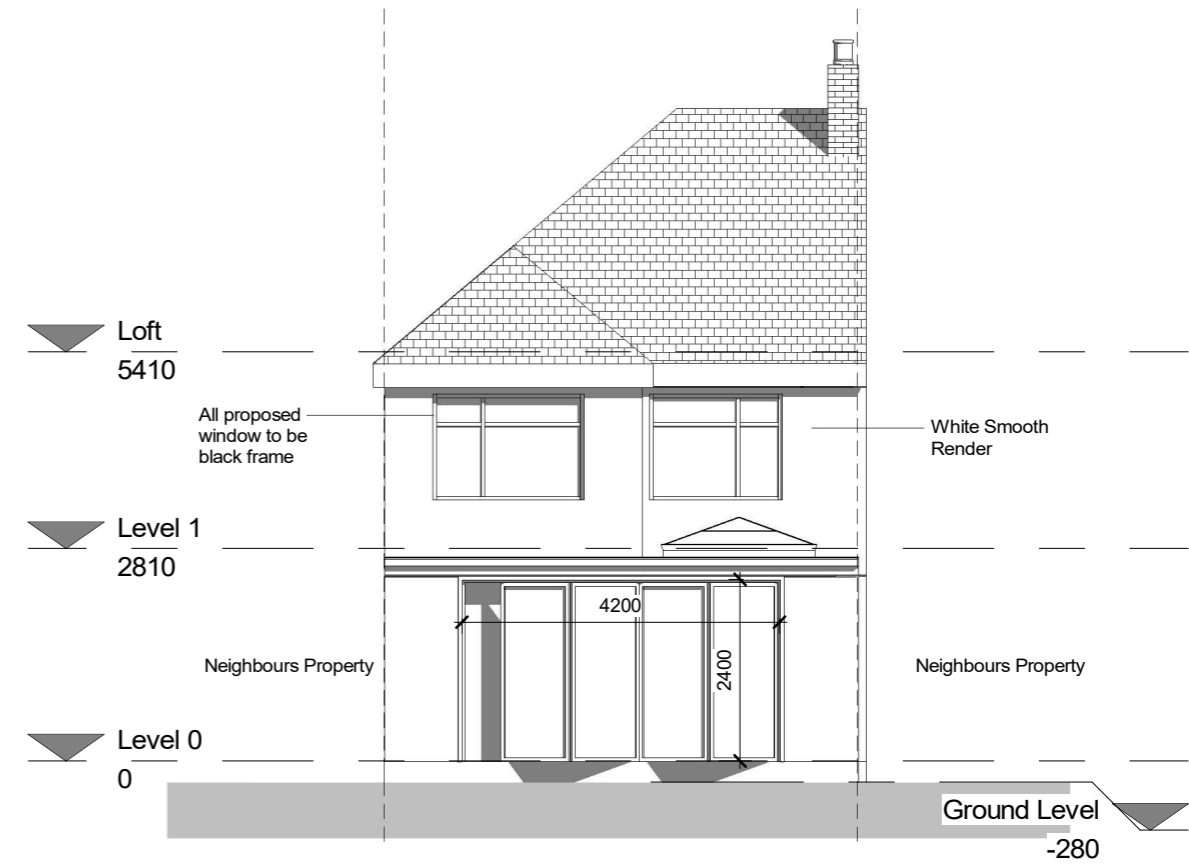



**2** Rear elevation - Proposed  
1 : 100




**1 Side elevation 1 - Existing**  
1 : 100



**2 Side elevation 1- Proposed**  
1 : 100

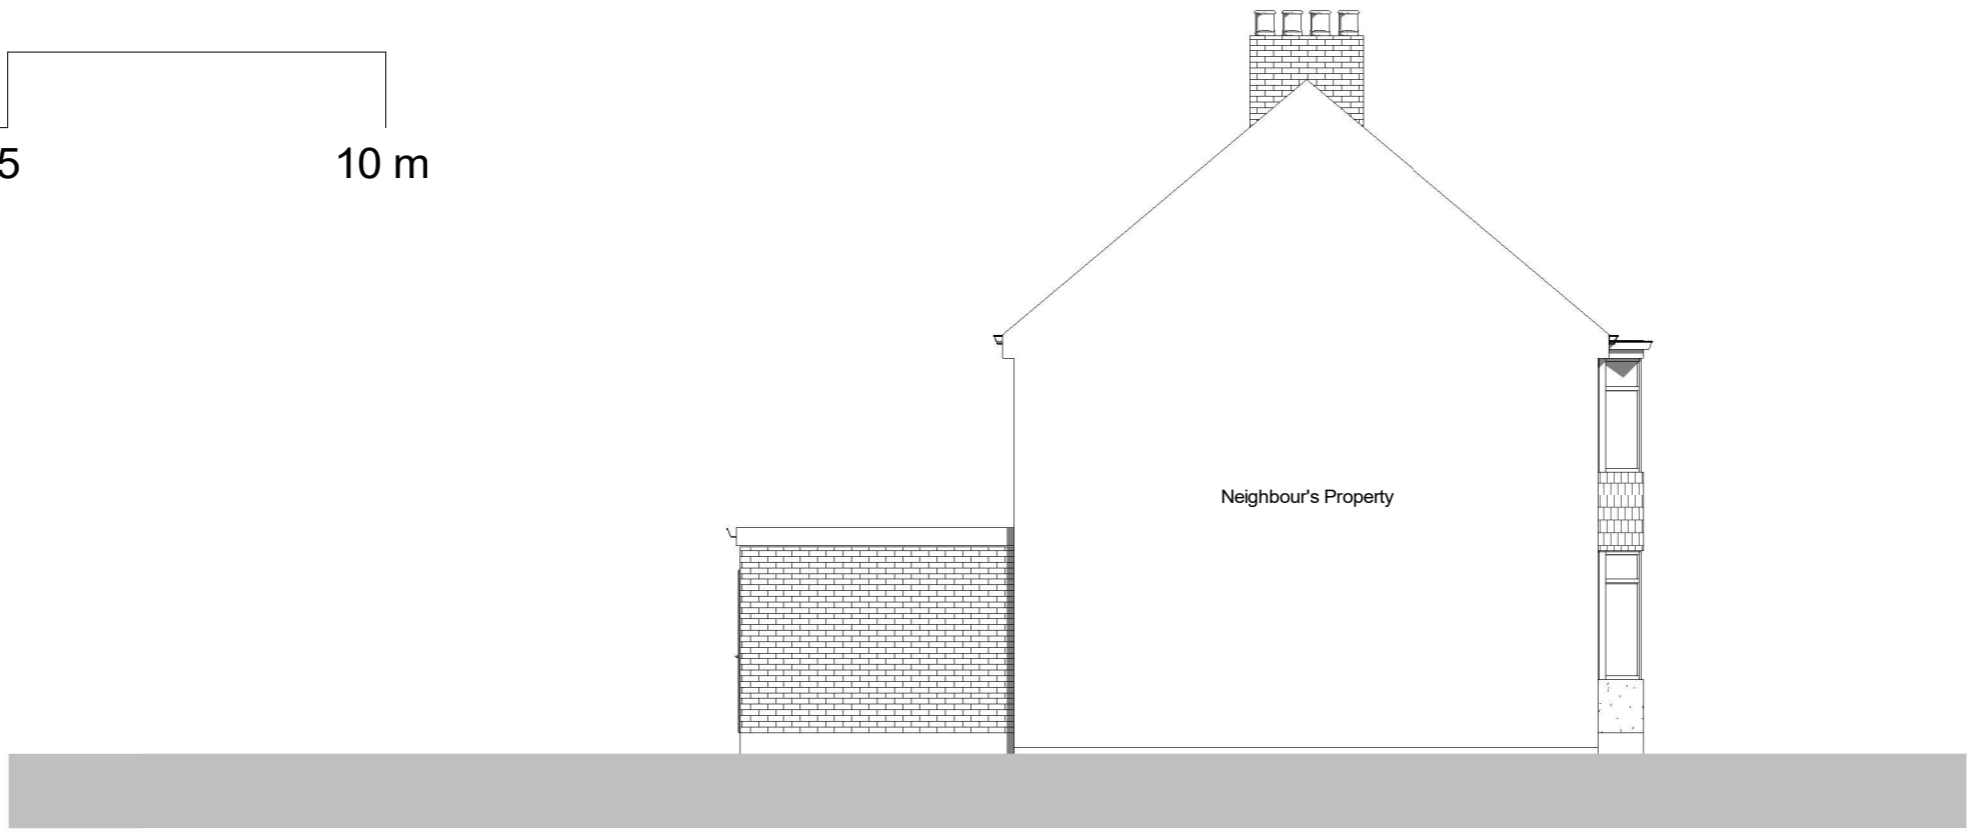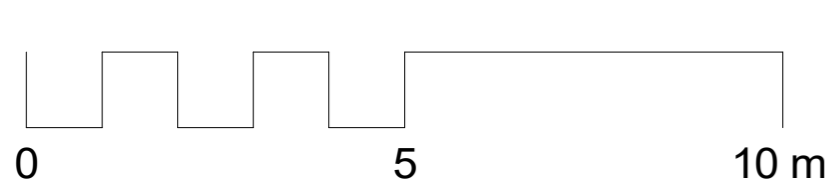

**1** Side elevation 2 - Existing  
1 : 100

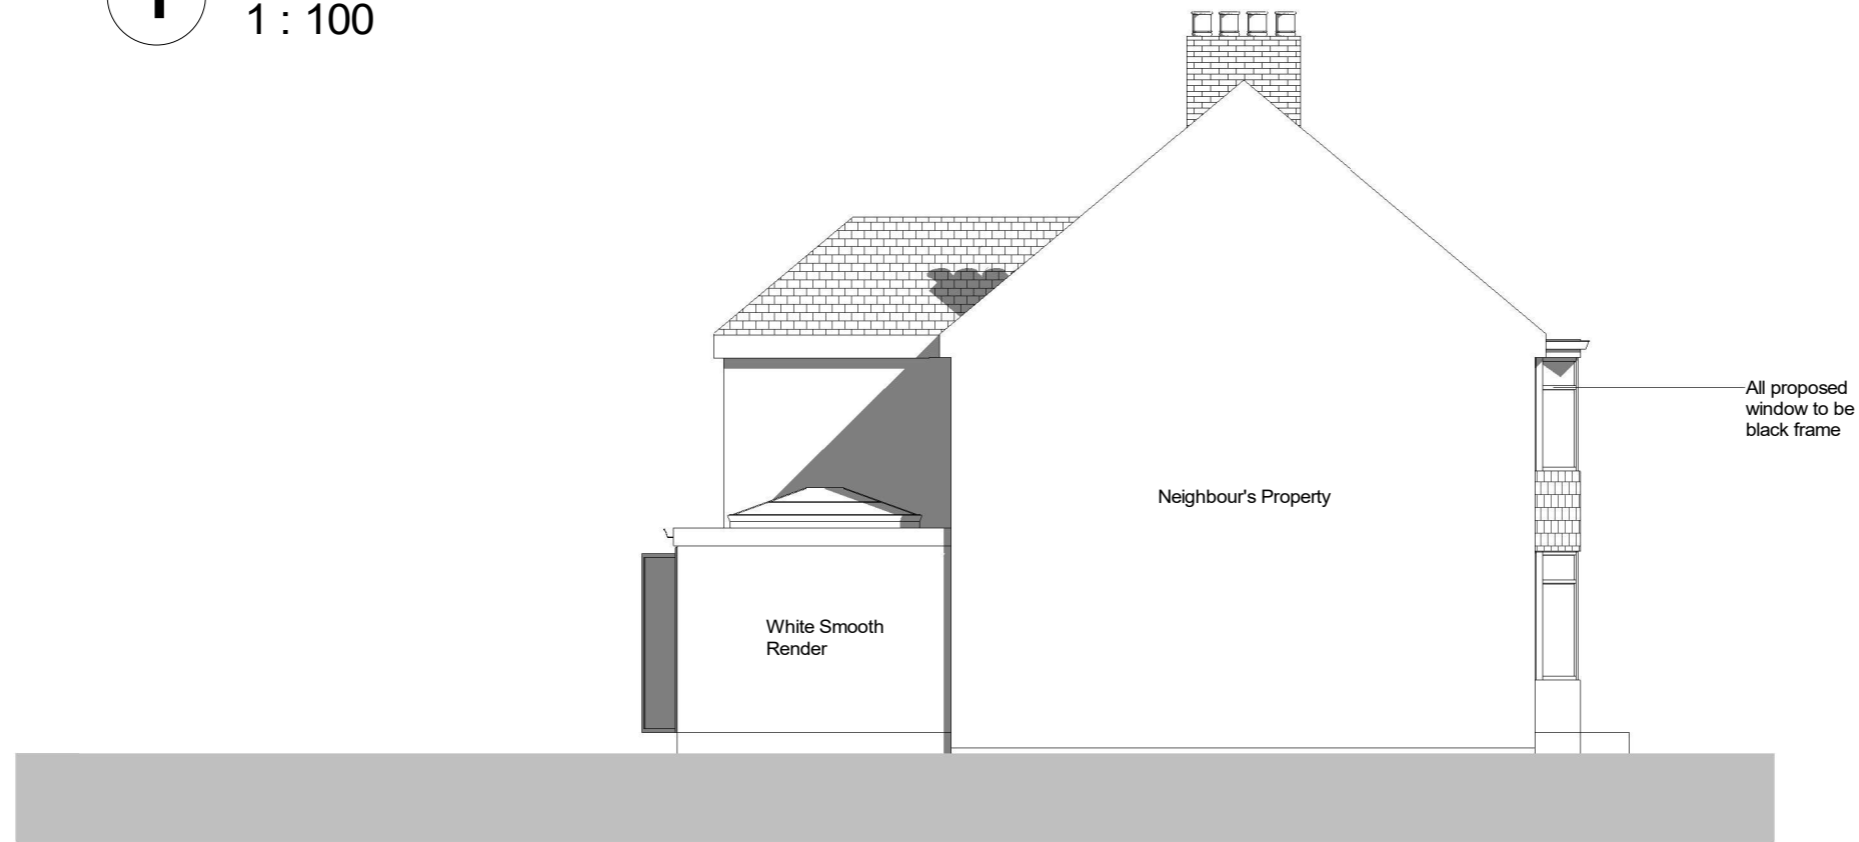

**2** Side elevation 2- Proposed  
1 : 100