


5, Chalfont Road, Hayes, Hillingdon, UB3 3BU



1

00-Location Plan




1 : 1250


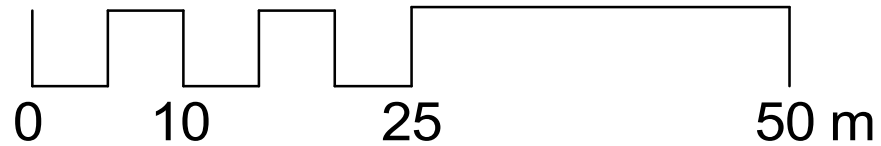


1 **00 - Block Plan Existing**
1 : 1250




2 **00 - Block Plan Proposed**
1 : 1250

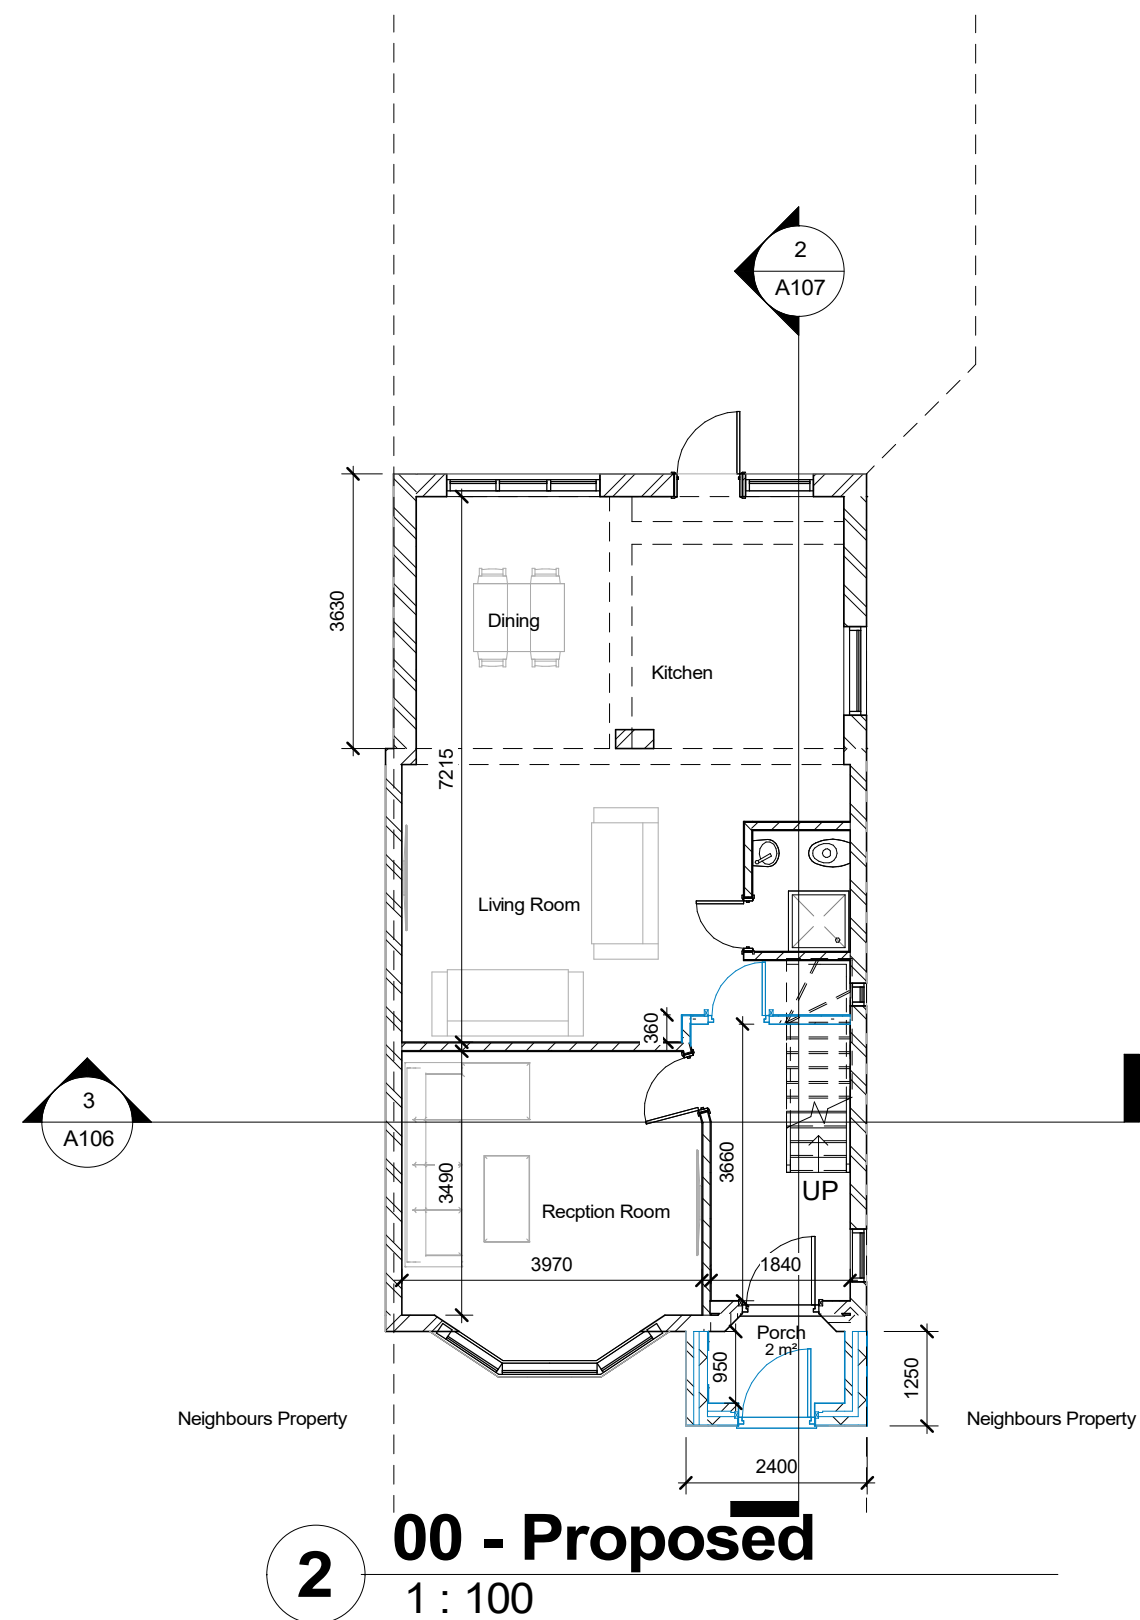
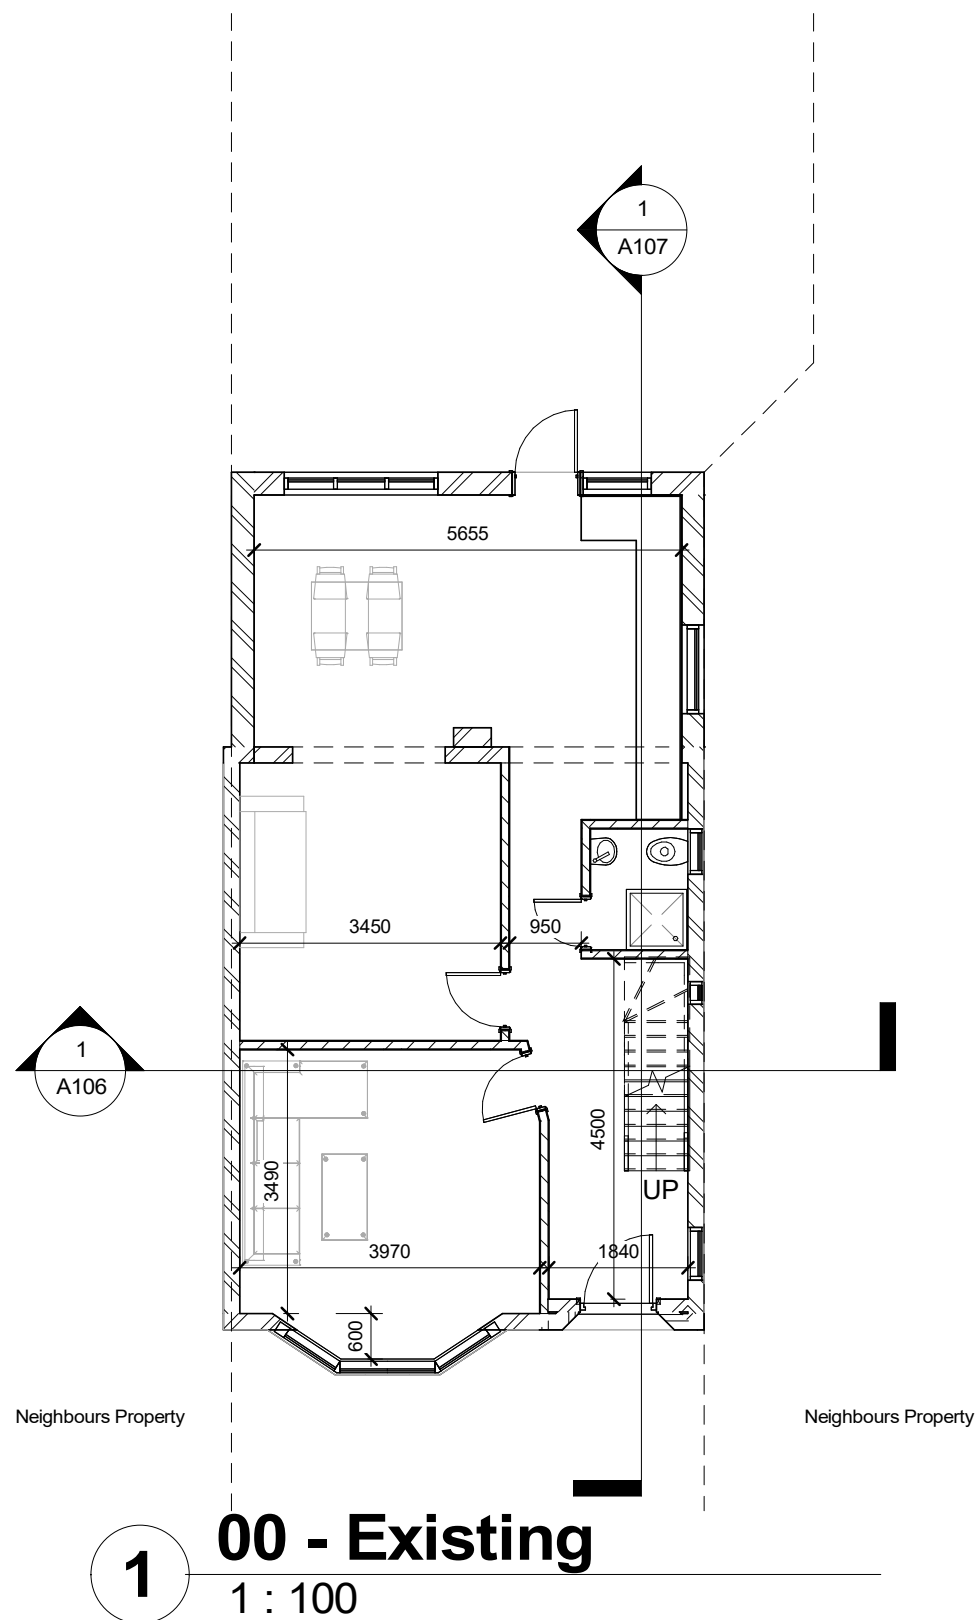
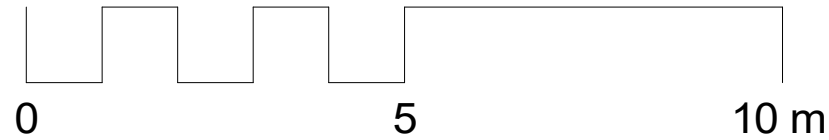



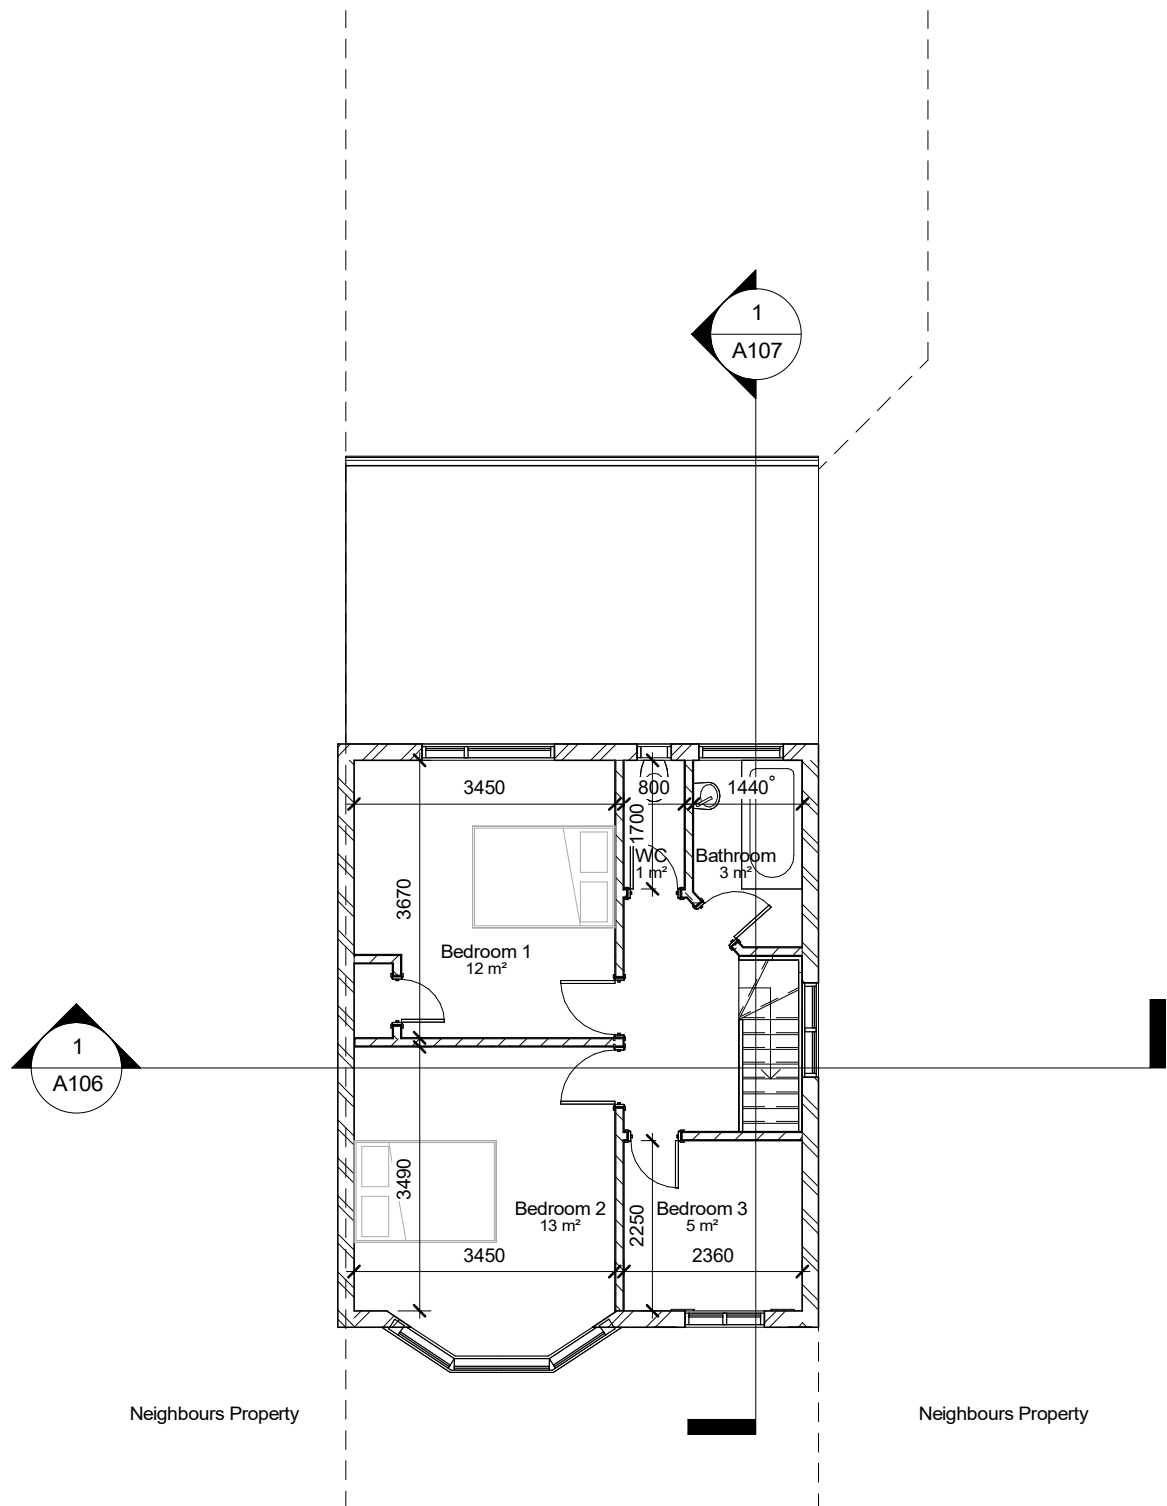
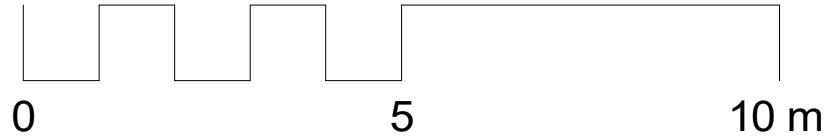




1 01- Existing
1 : 100

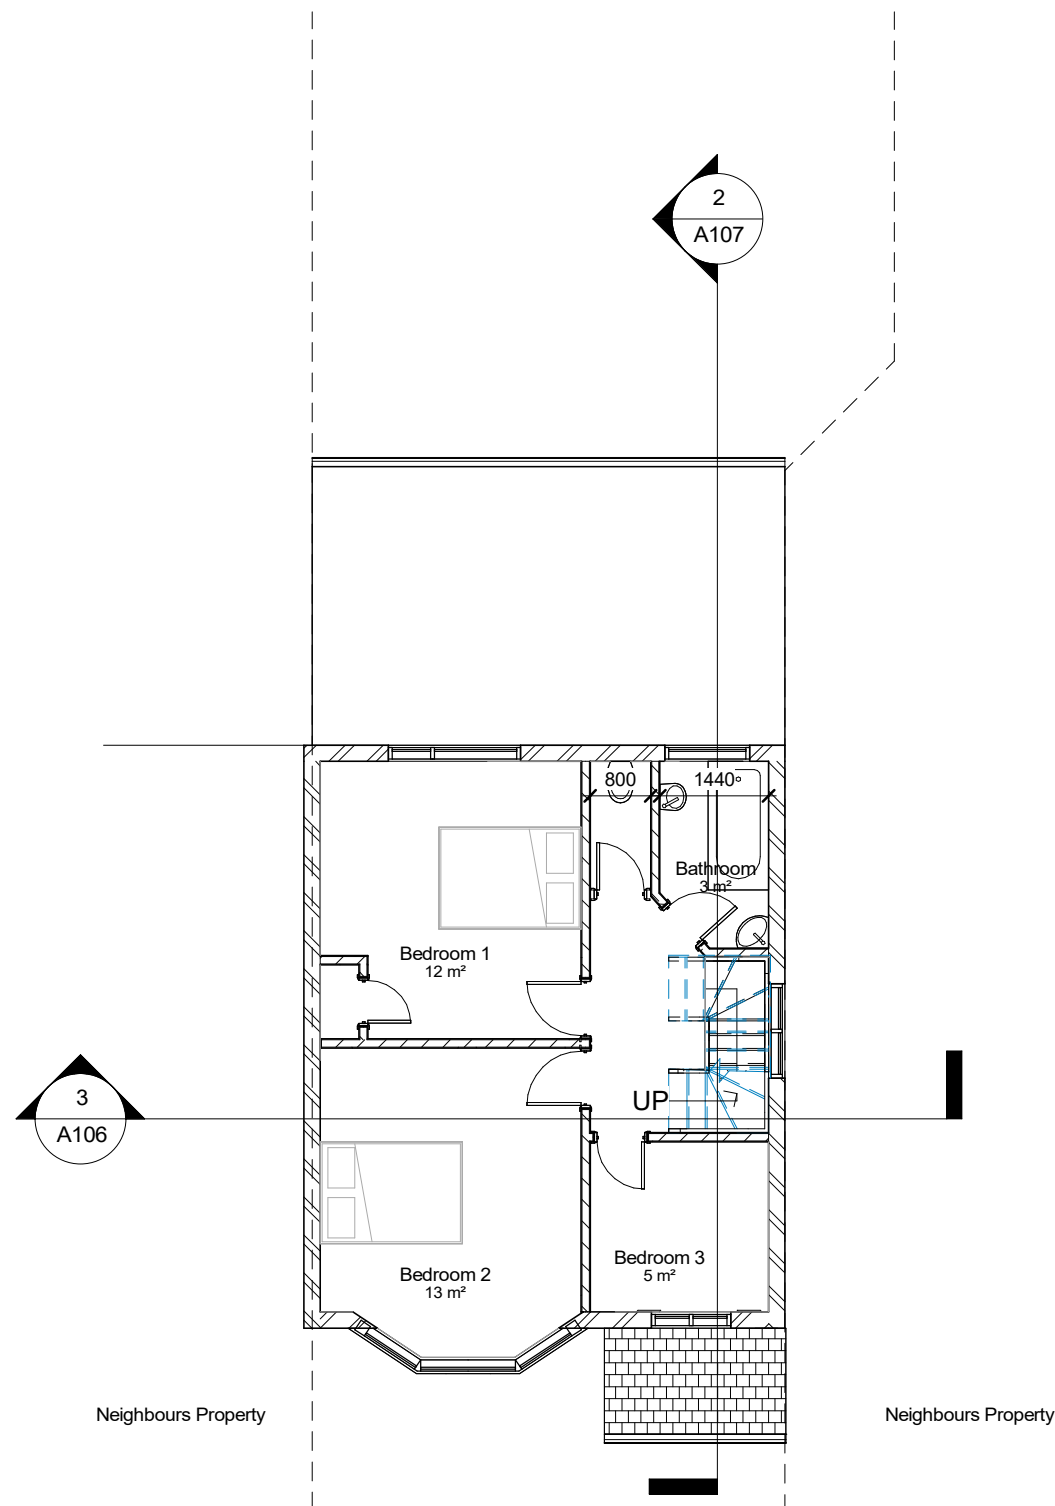


2 01- Proposed
1 : 100

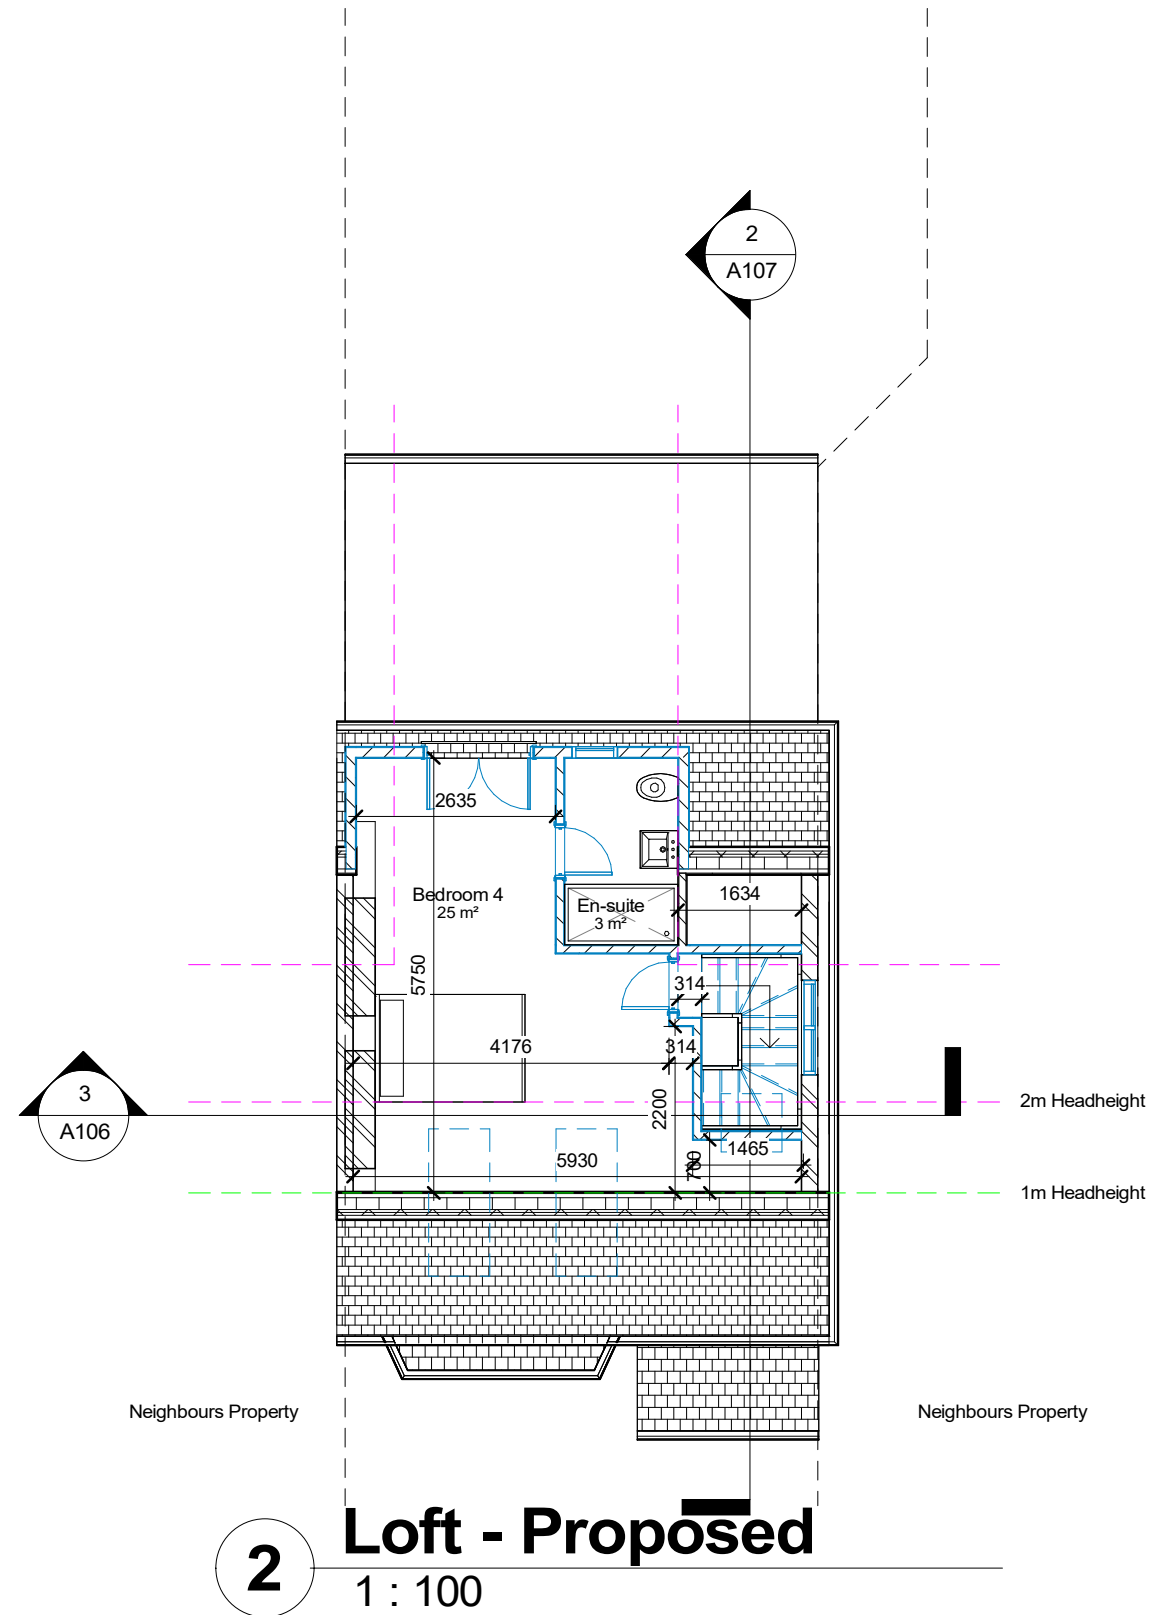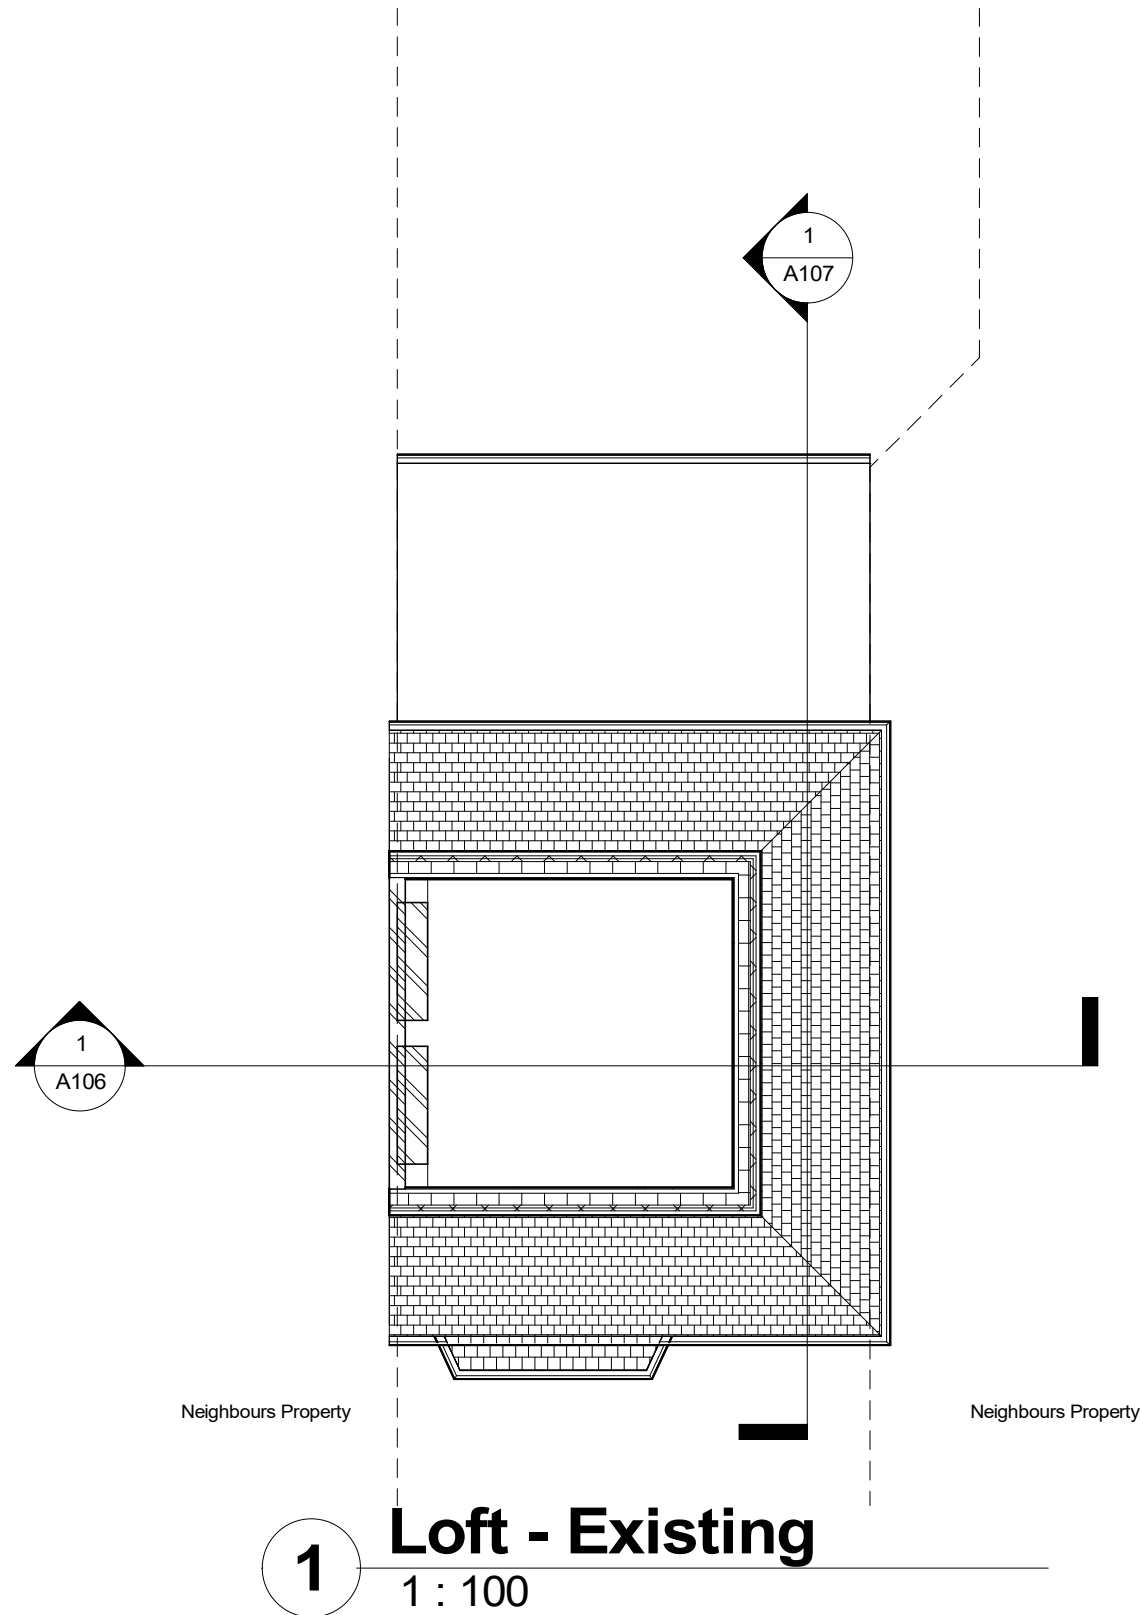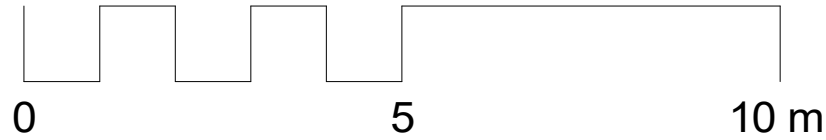

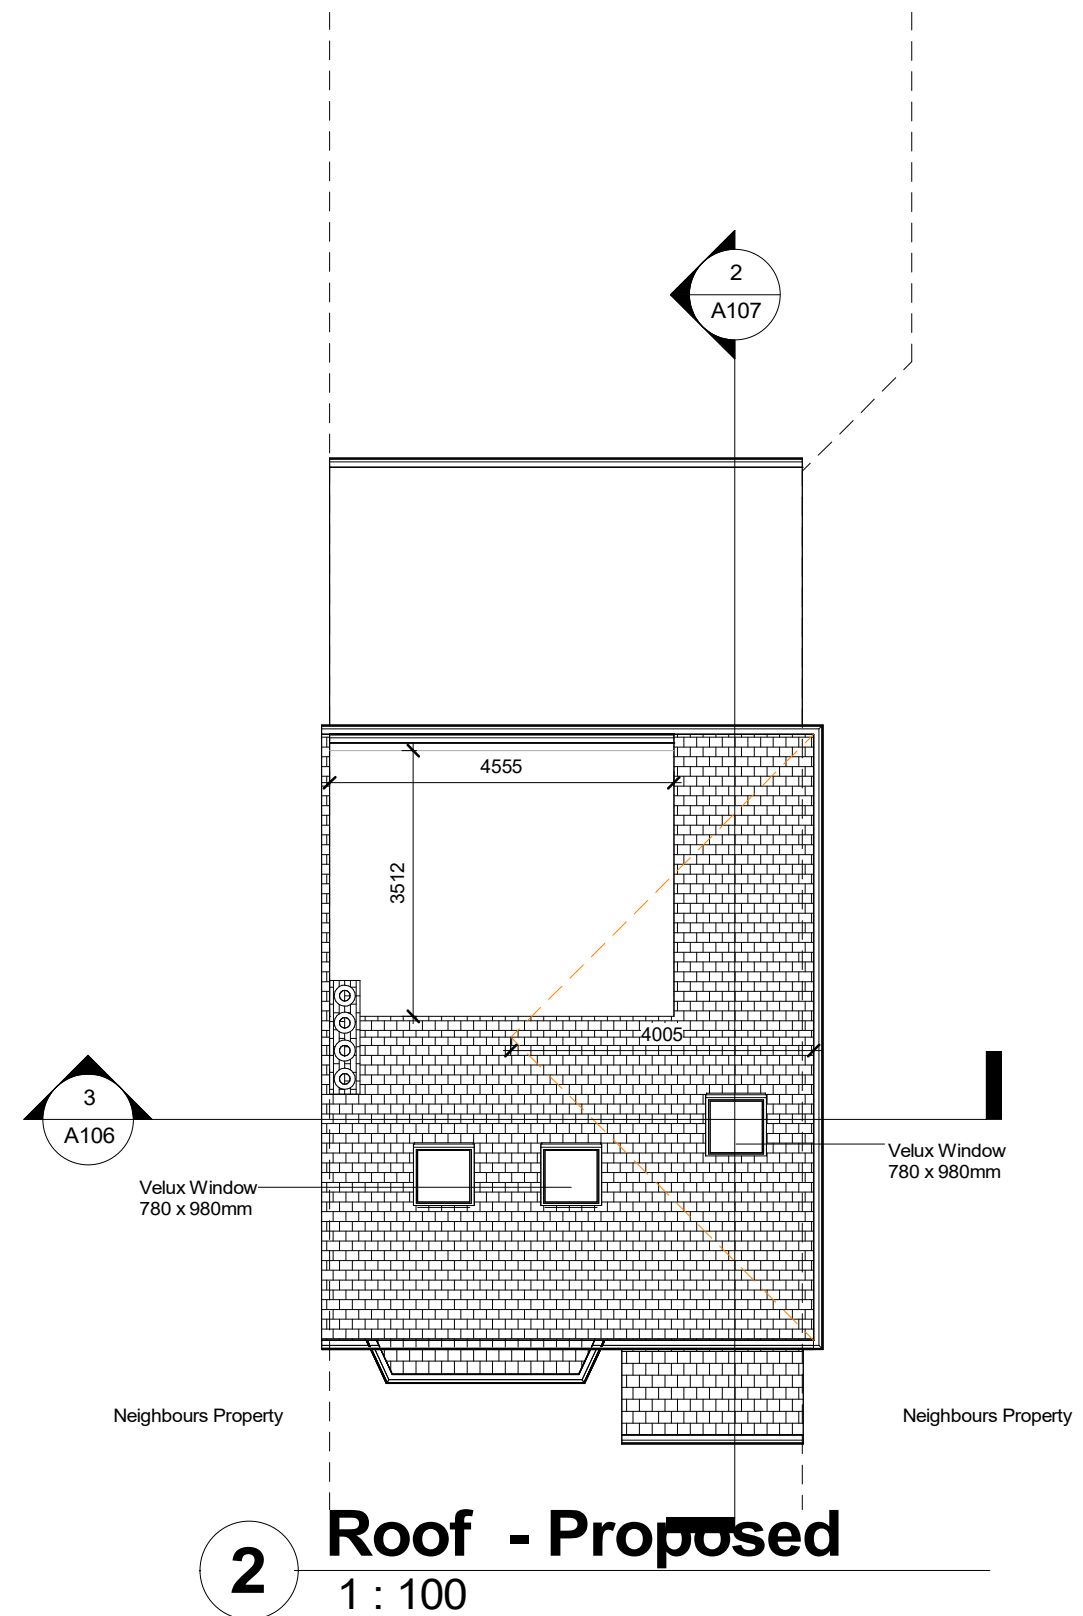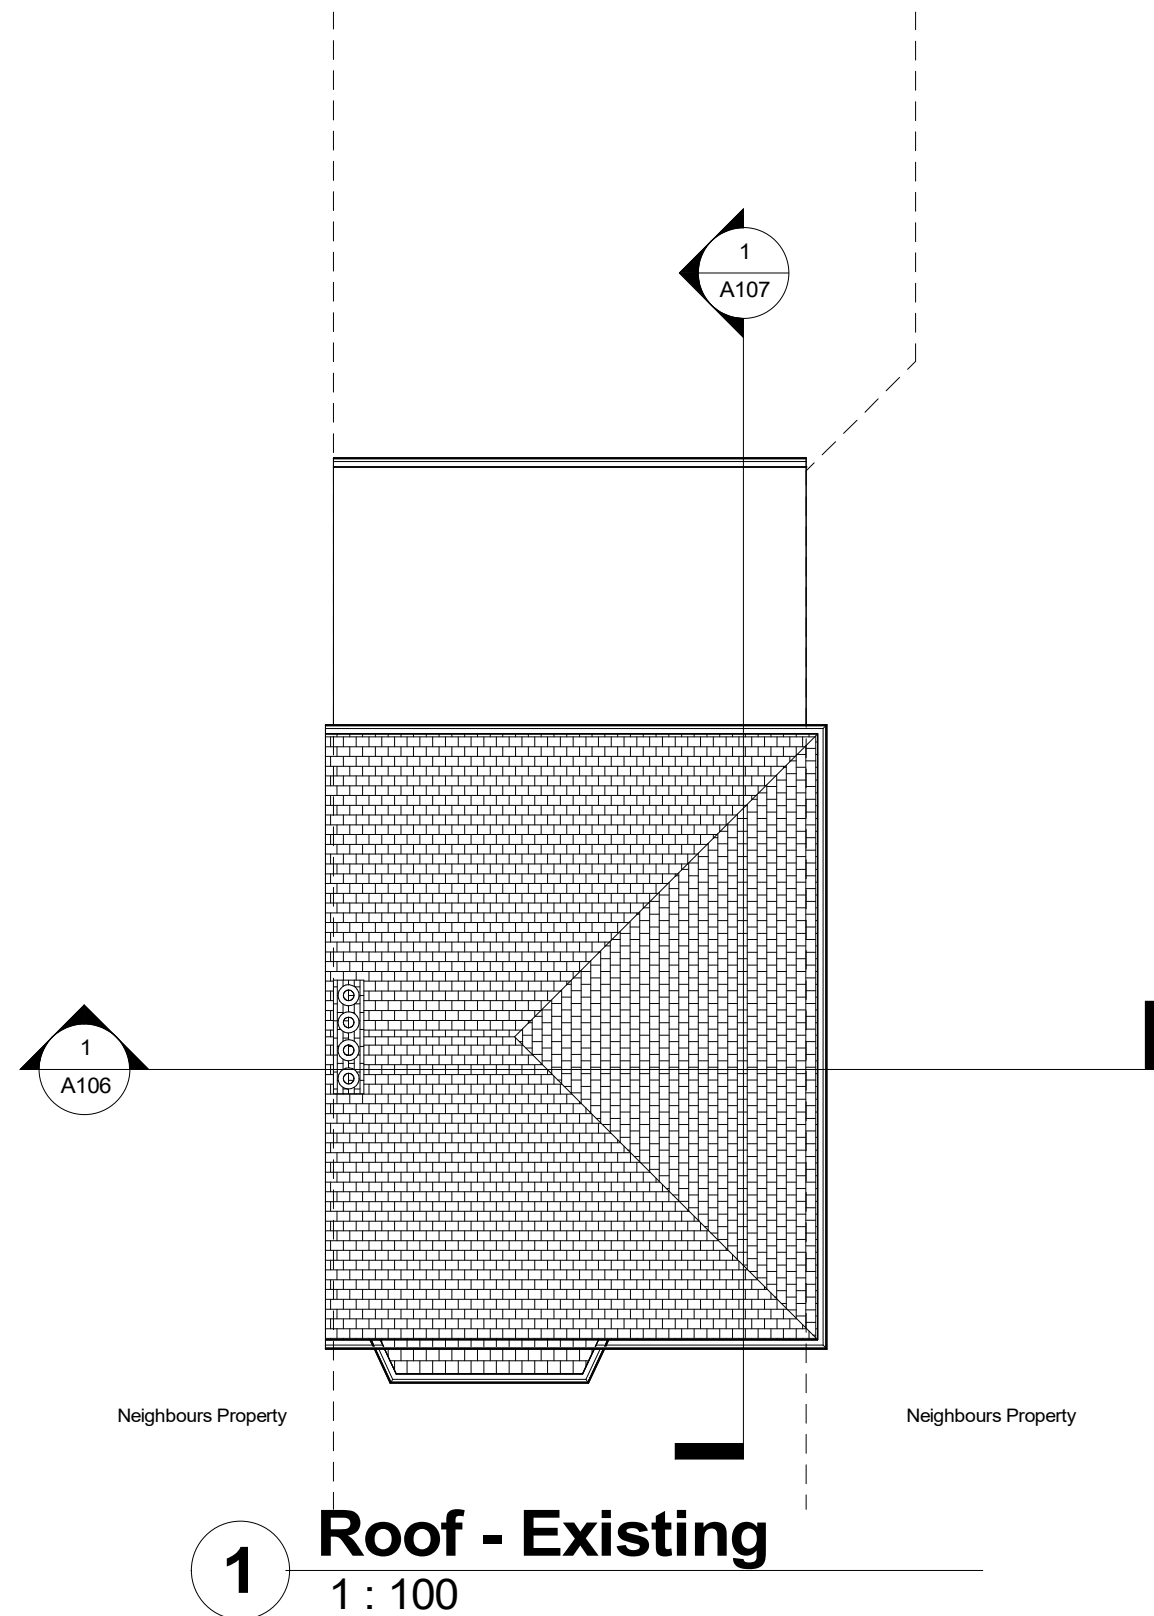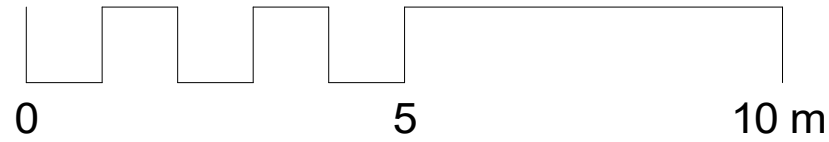

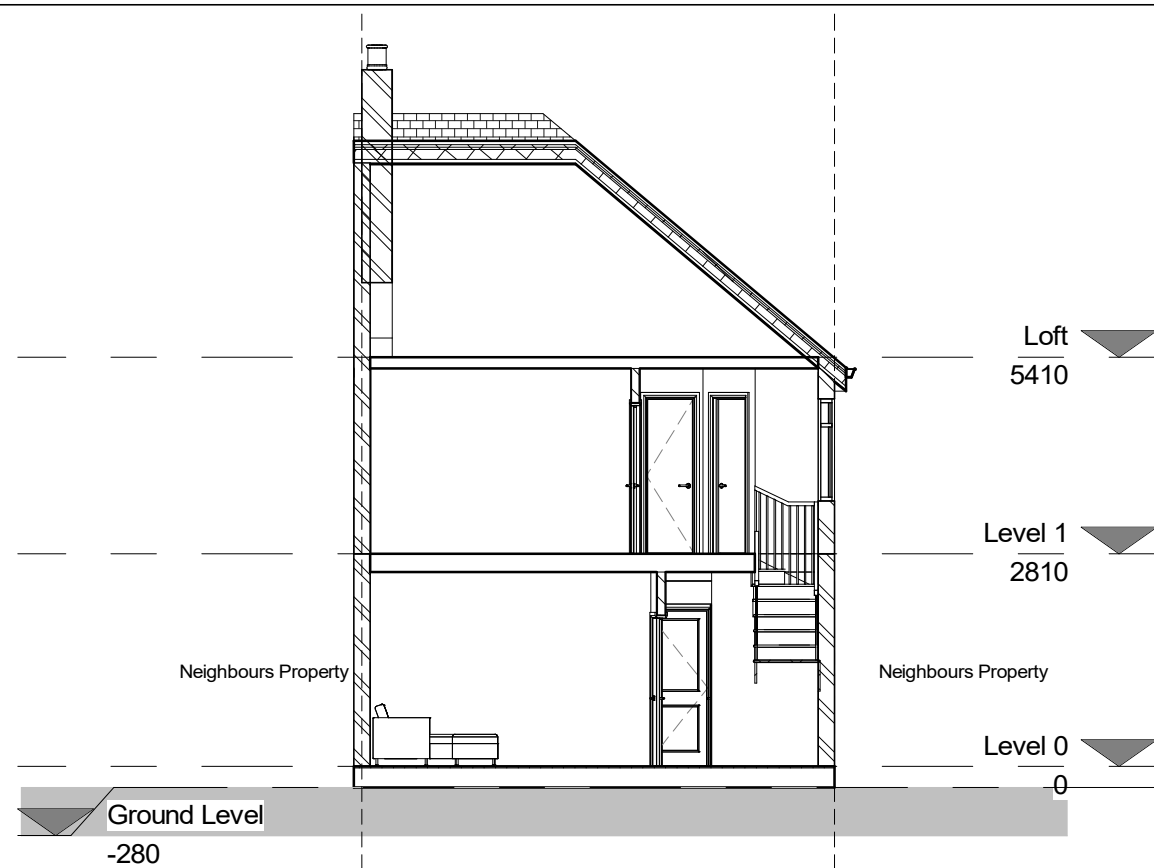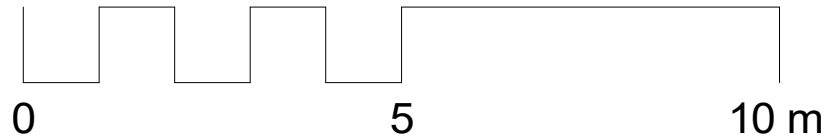


1 Existing - Section 1
1 : 100

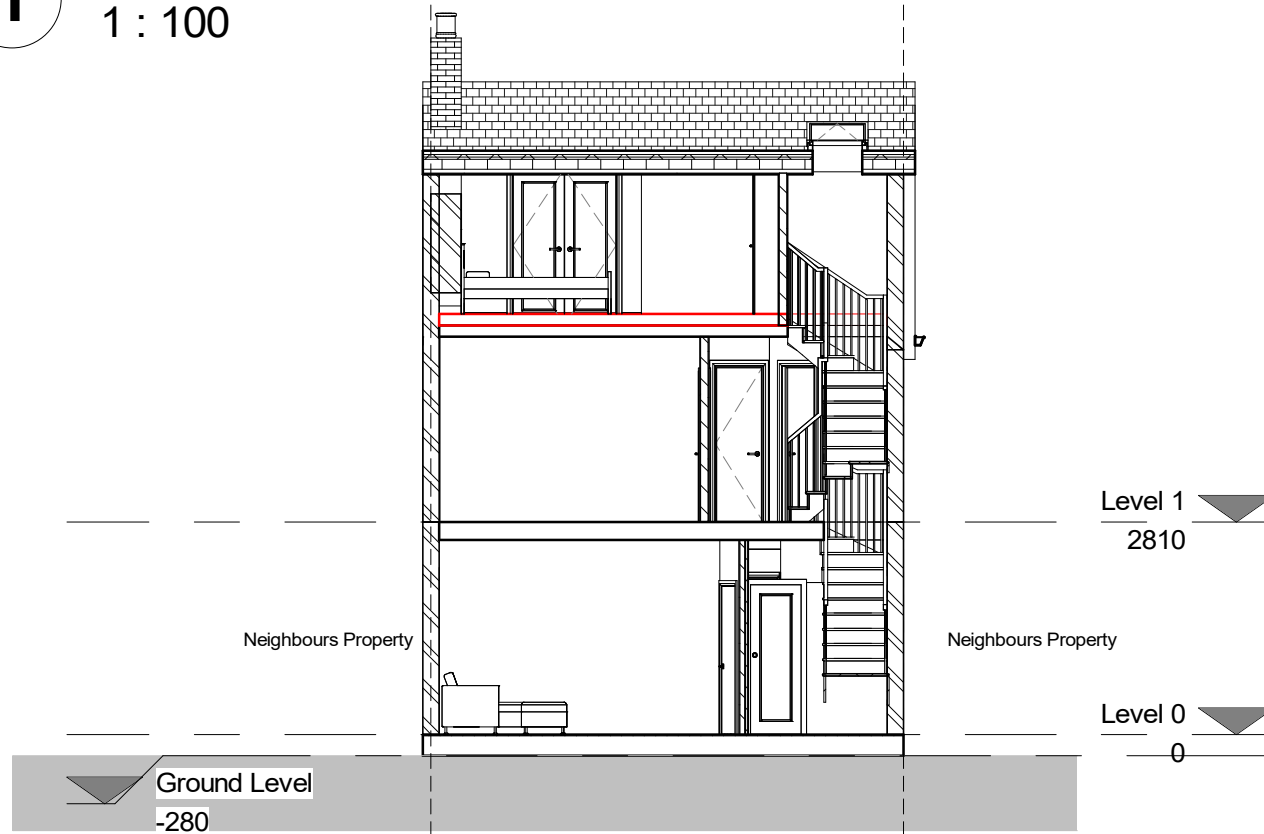


3 Proposed - Section 1
1 : 100





1 Existing - Section 2
1 : 100

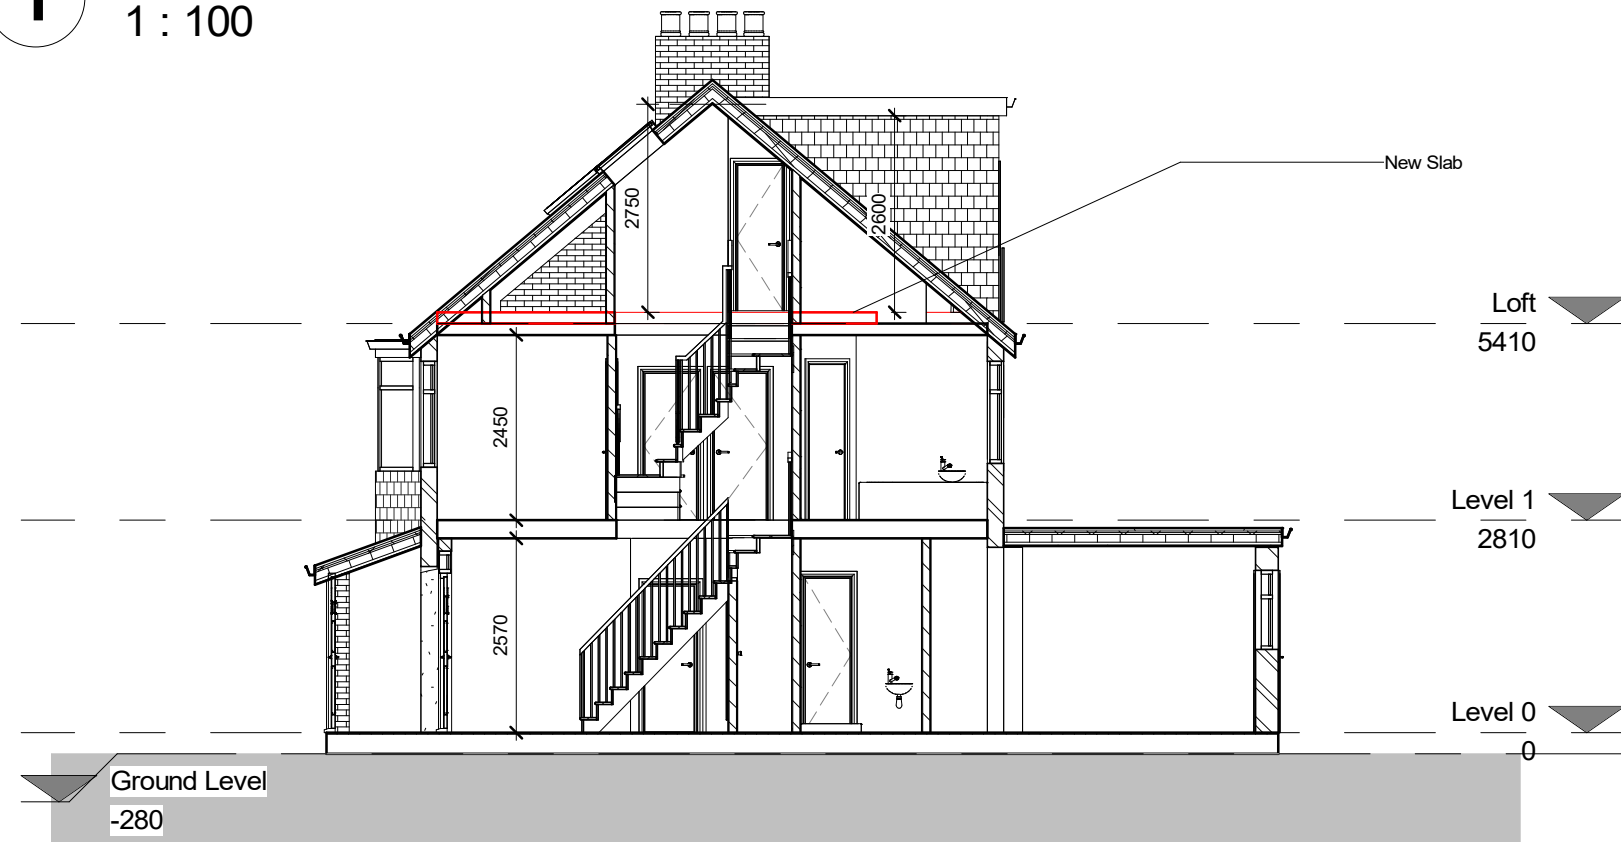


2 Proposed - Section 2
1 : 100



<p>THE MARKET DESIGN & BUILD A TRUE DESIGN & BUILD COMPANY</p>	<p>320 High Street Harlington, Hayes, Middlesex, UB3 5DU</p> <p>t:0203 432 5269</p> <p>www.themarketdesignbuild.com info@themarketdesignbuild.com</p>	<p>RIBA  Chartered Practice</p>	<p><small>COPYRIGHT</small> This drawing has been produced by The Market Design & Build's Chartered Architect and is not to be used or reproduced by any other party for any purpose.</p> <p><small>Site survey to be conducted before any building work is carried out. Any discrepancies to be reported to architect.</small></p>	<p>All measurements to be checked prior to construction. Any changes to be reported back to this office.</p> <p>Contractor responsible for calling out building control officer as required at stages requested by council.</p>	<p>ISSUE: Porch,Loft conversion</p> <p>PROJECT 5 Chalfont Road, Hayes, UB3 3BU</p>	<p>TITLE Section 2</p> <p>Scale (@ A3) 1 : 100</p> <p>Date Feb 2022</p>	<p>DWG NO: A107 + A207</p> <p>Draft No : 1</p> <p>By: Ameena</p> <p>Checked By: Andrei</p>
---	---	---	---	---	--	---	--

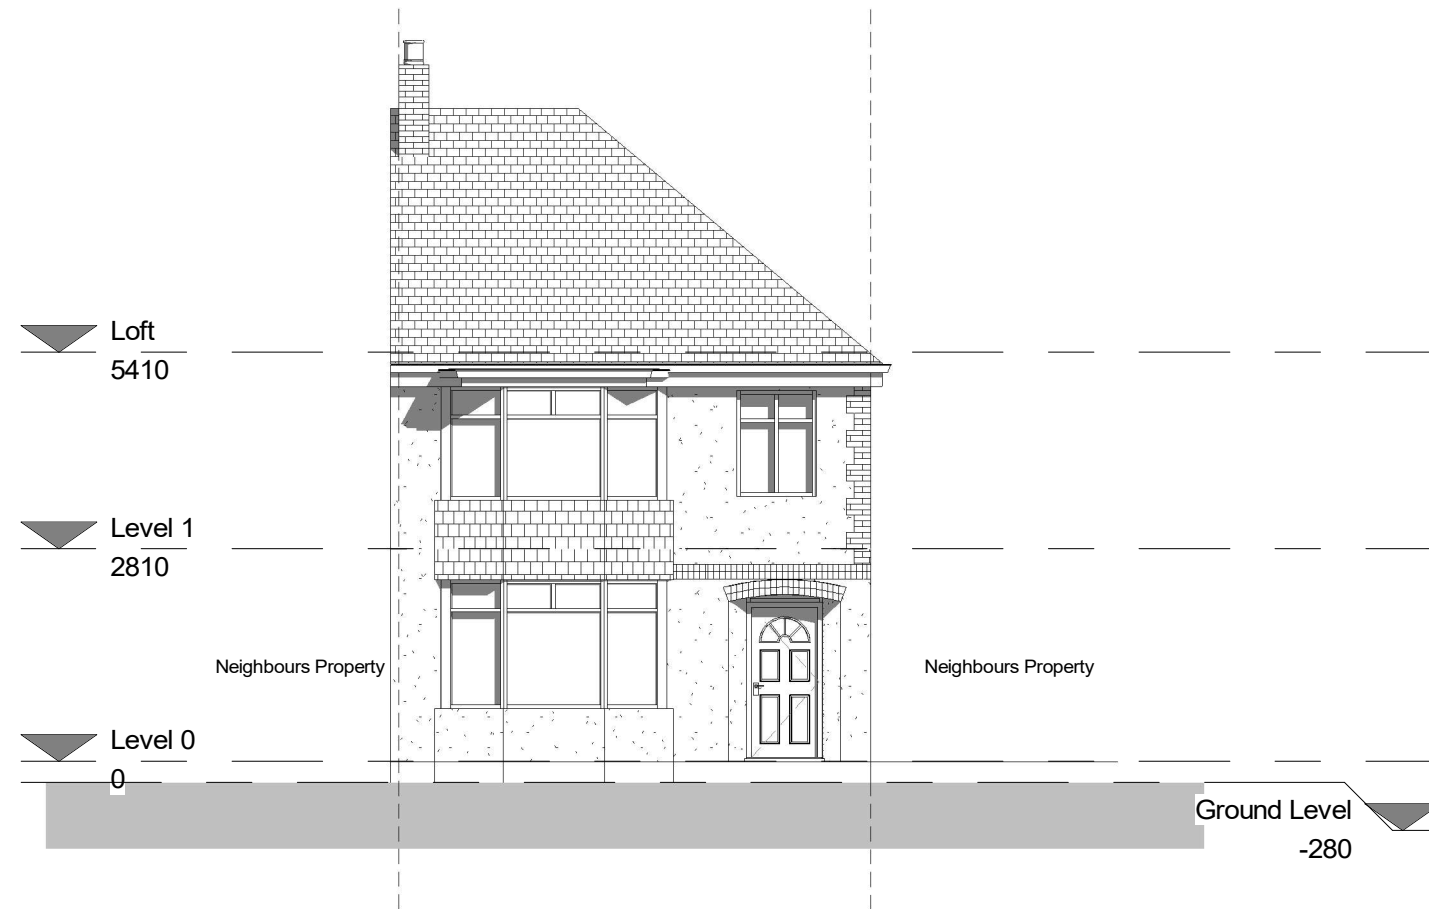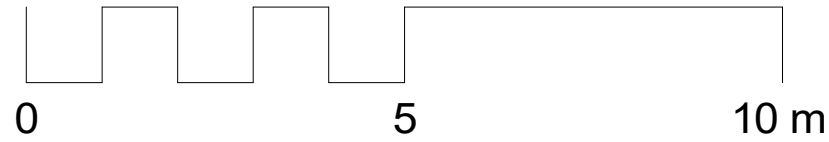


1 Front elevation - Existing
1 : 100

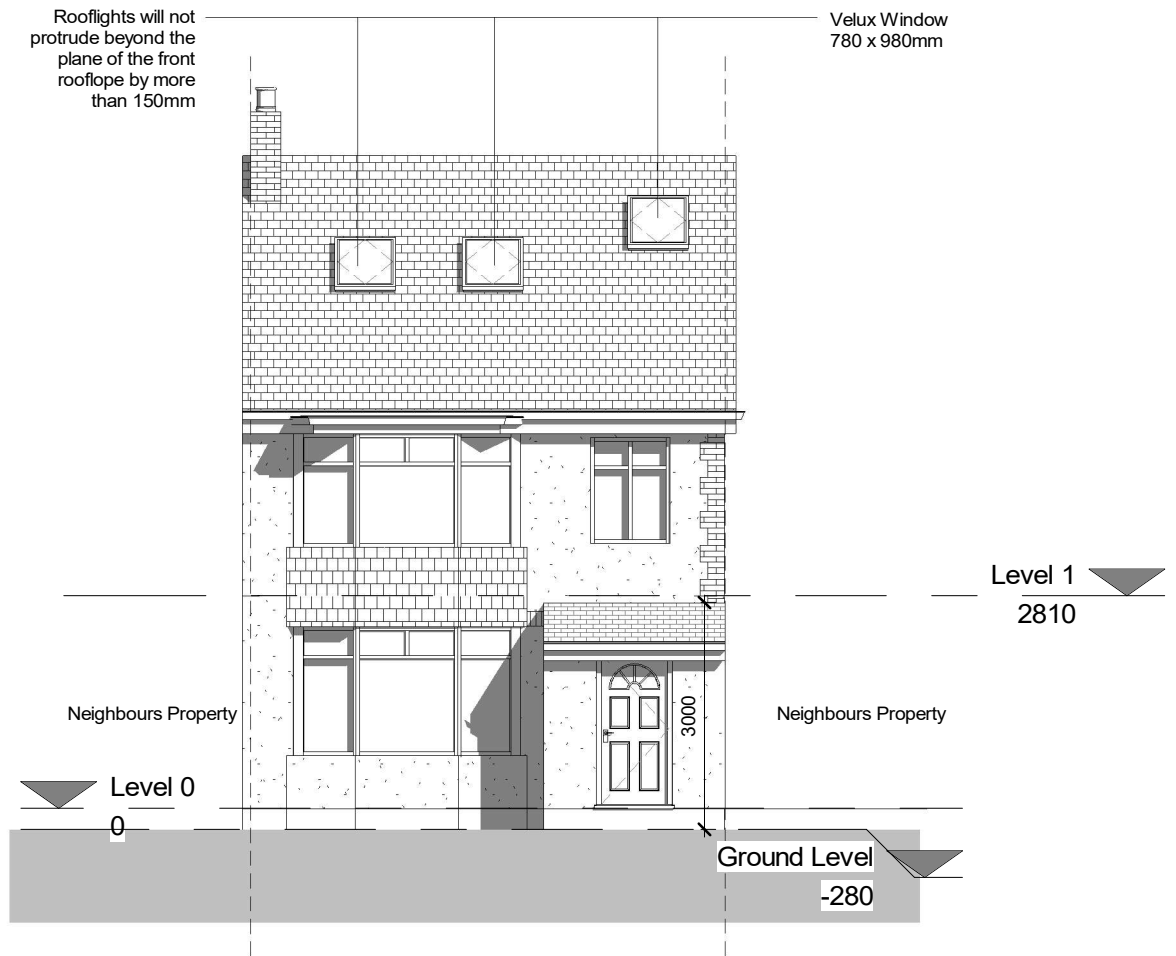

2 Front elevation - Proposed
1 : 100

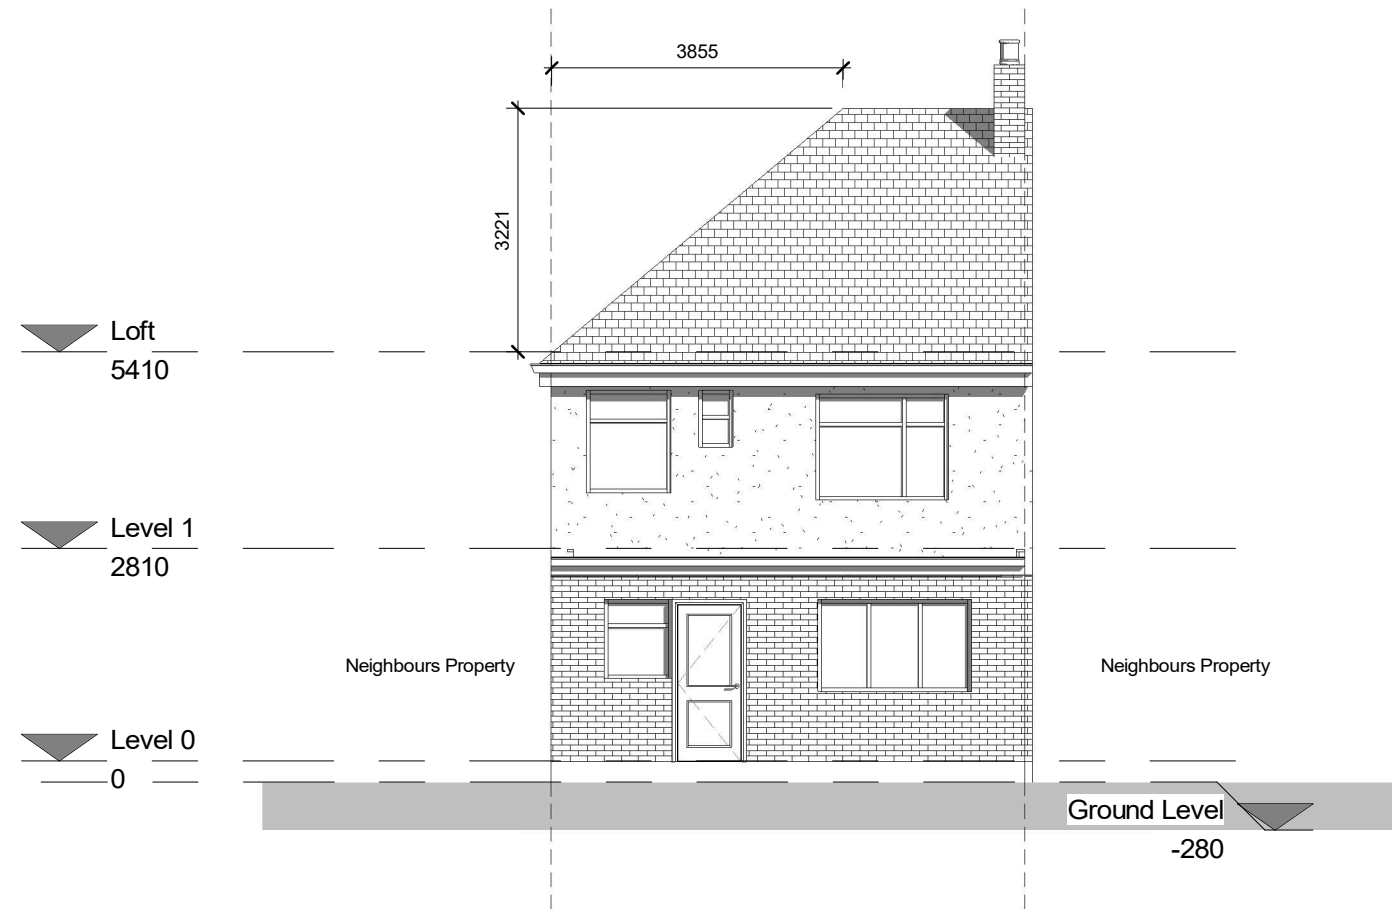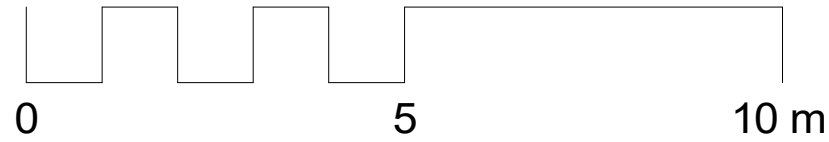


1 Rear elevation - Existing
1 : 100

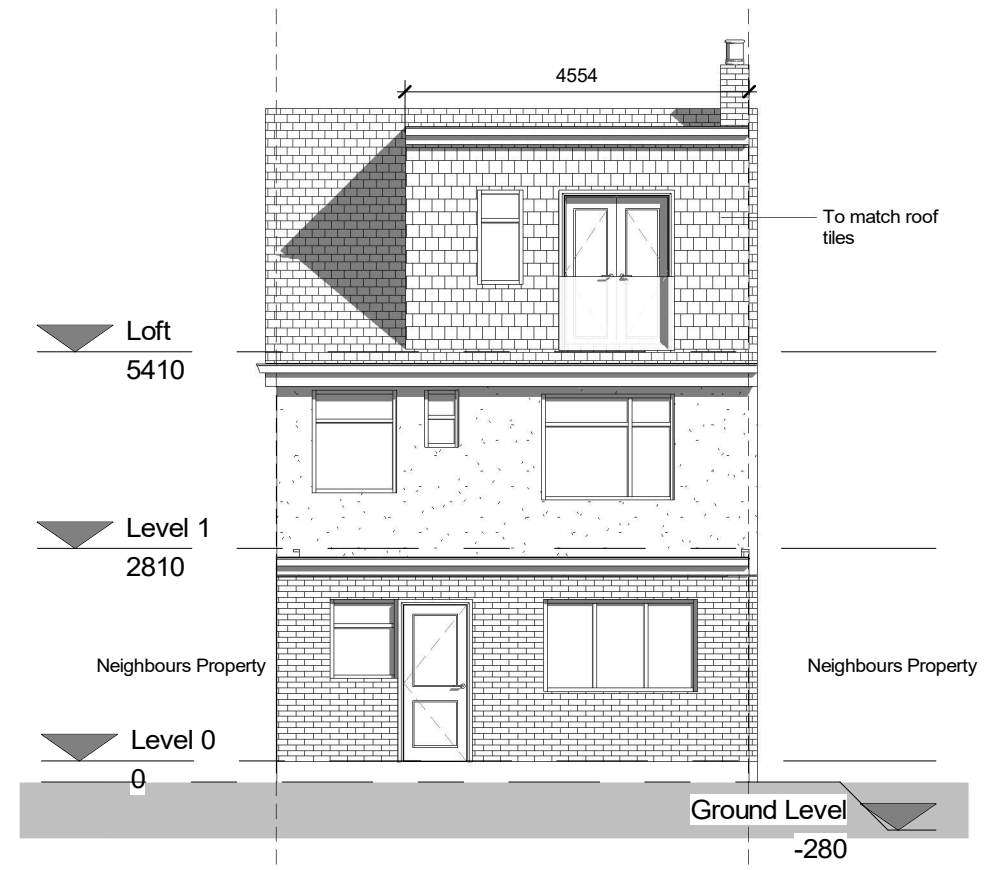



2 Rear elevation - Proposed
1 : 100




1 Side elevation 1 - Existing
1 : 100

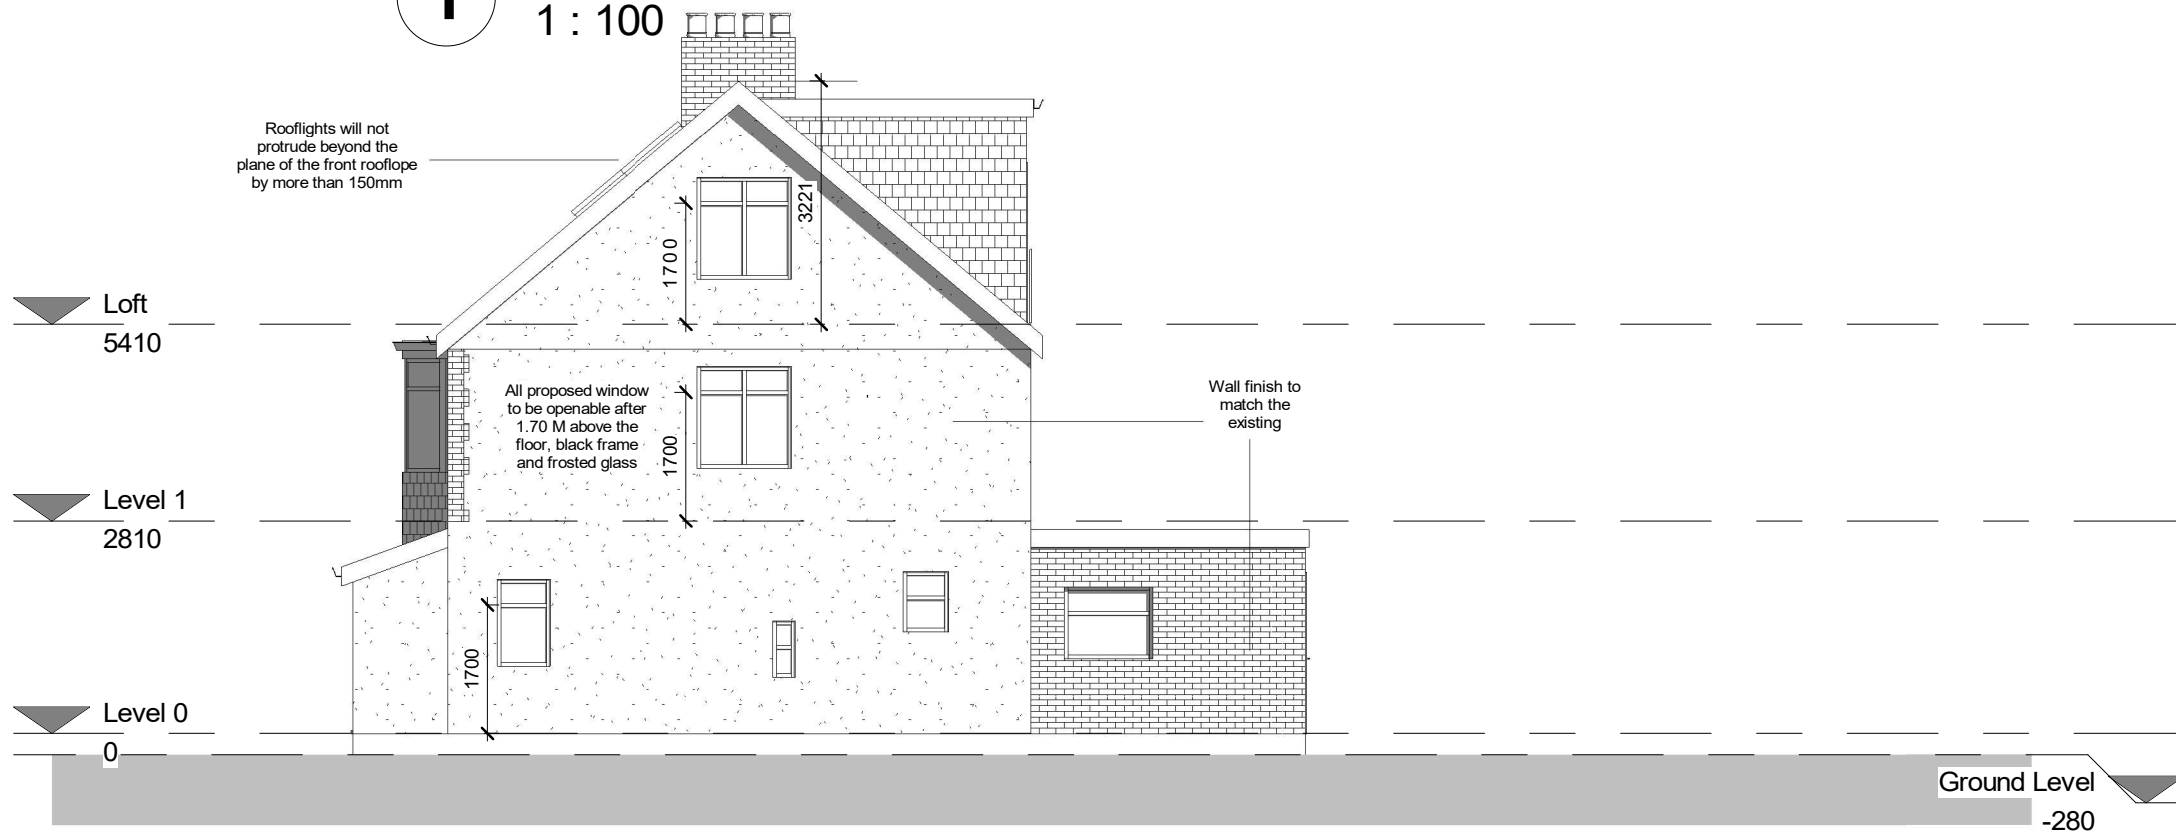

2 Side elevation 1- Proposed
1 : 100

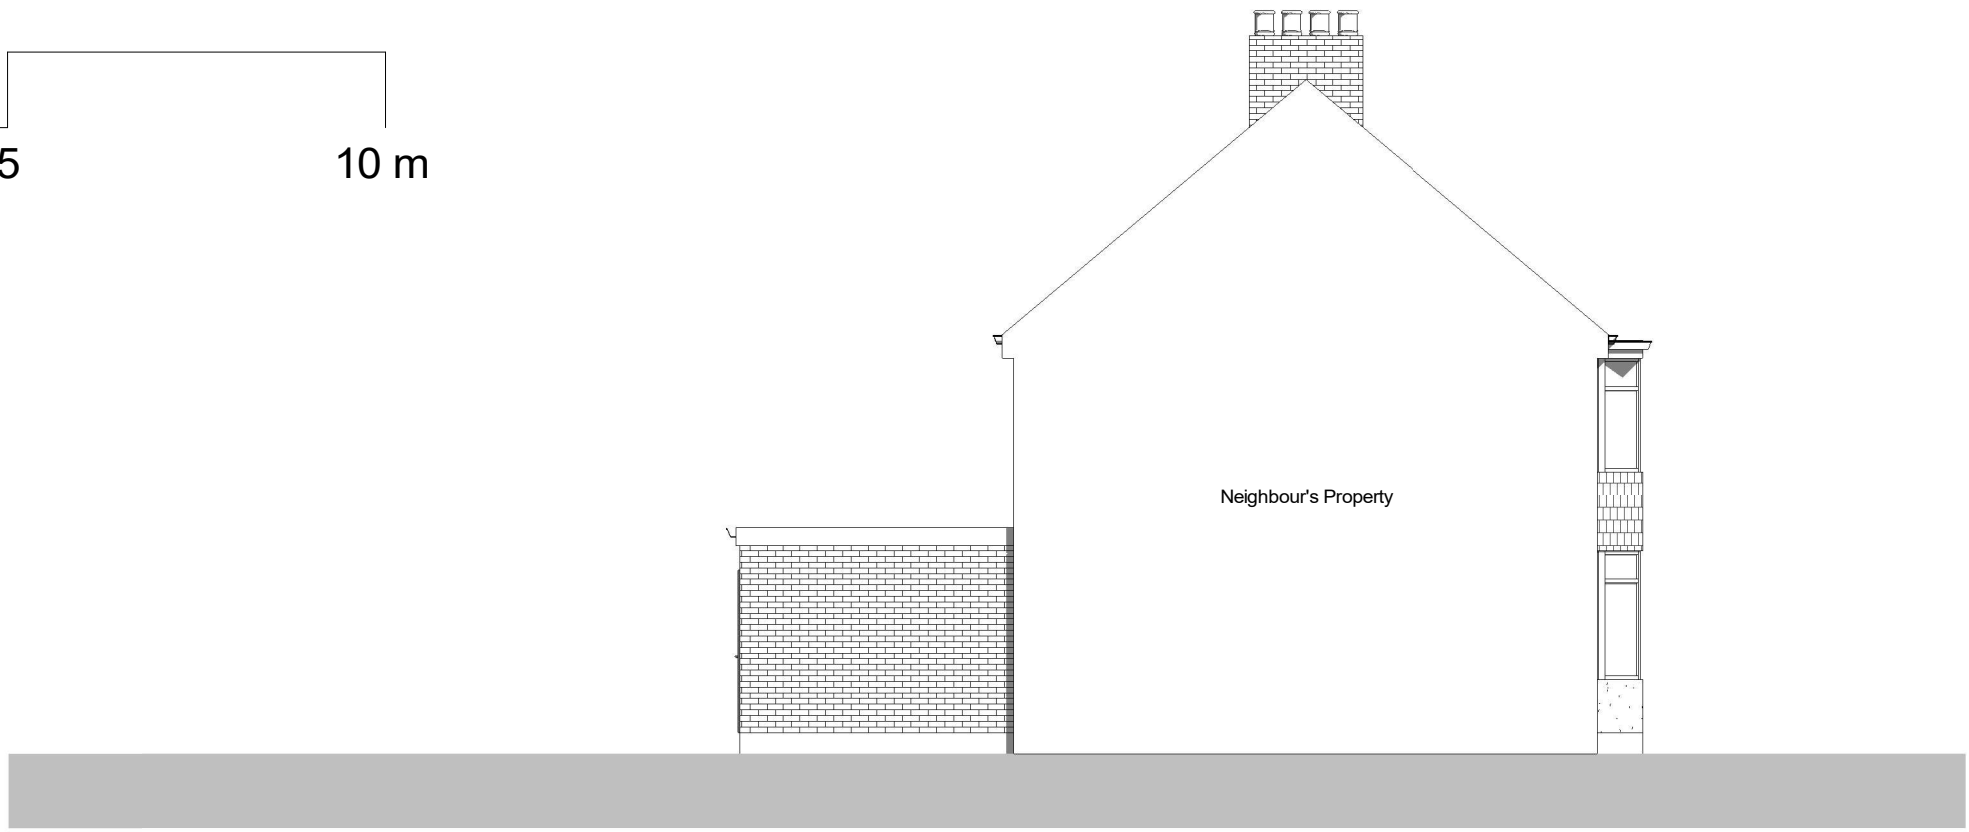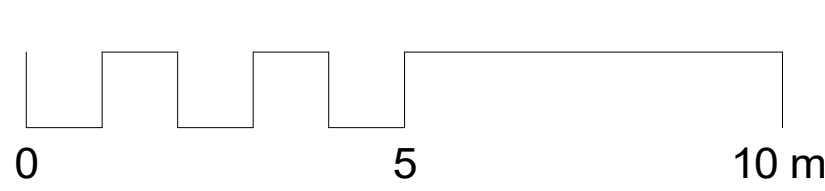

1 Side elevation 2 - Existing
1 : 100

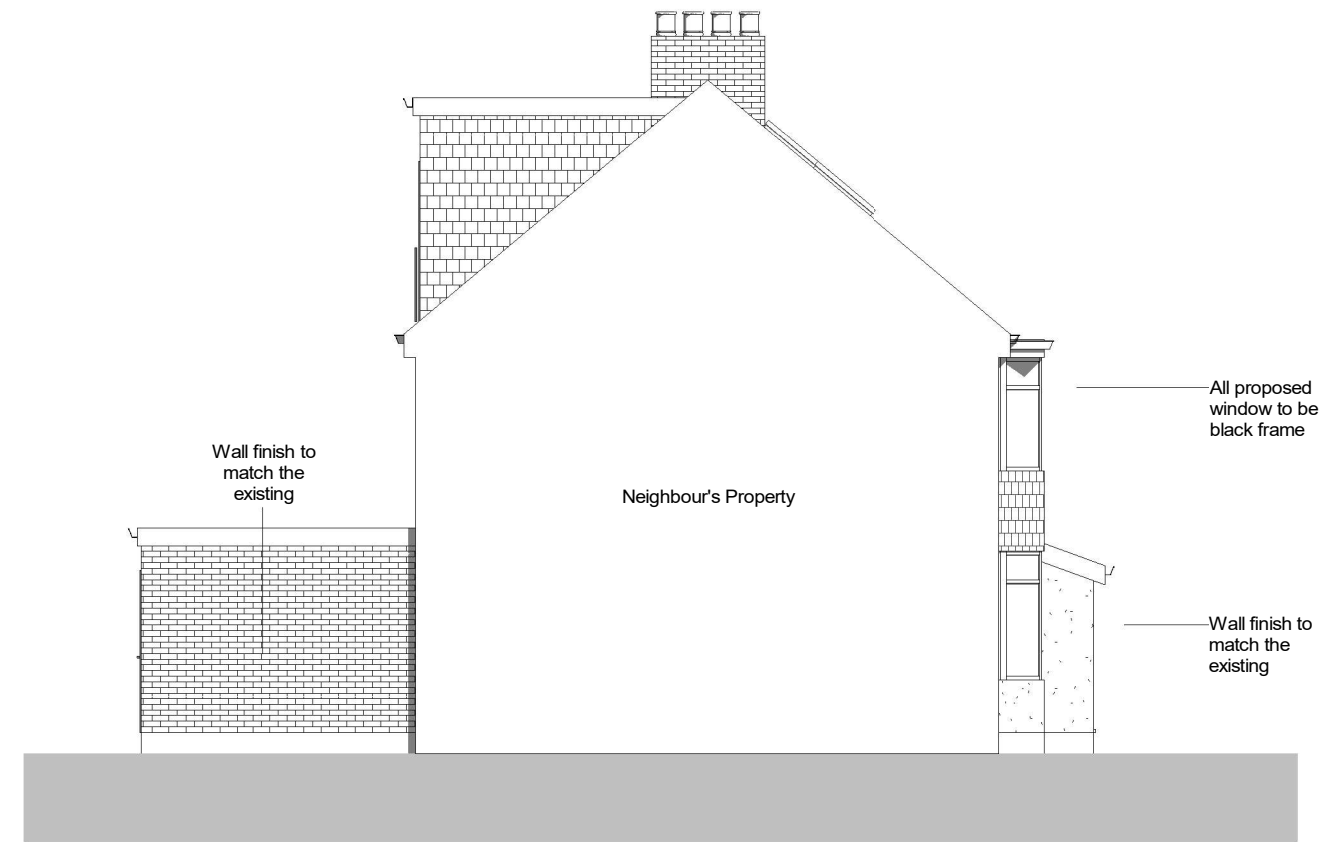

2 Side elevation 2- Proposed
1 : 100