




EXISTING GROUND FLOOR PLAN

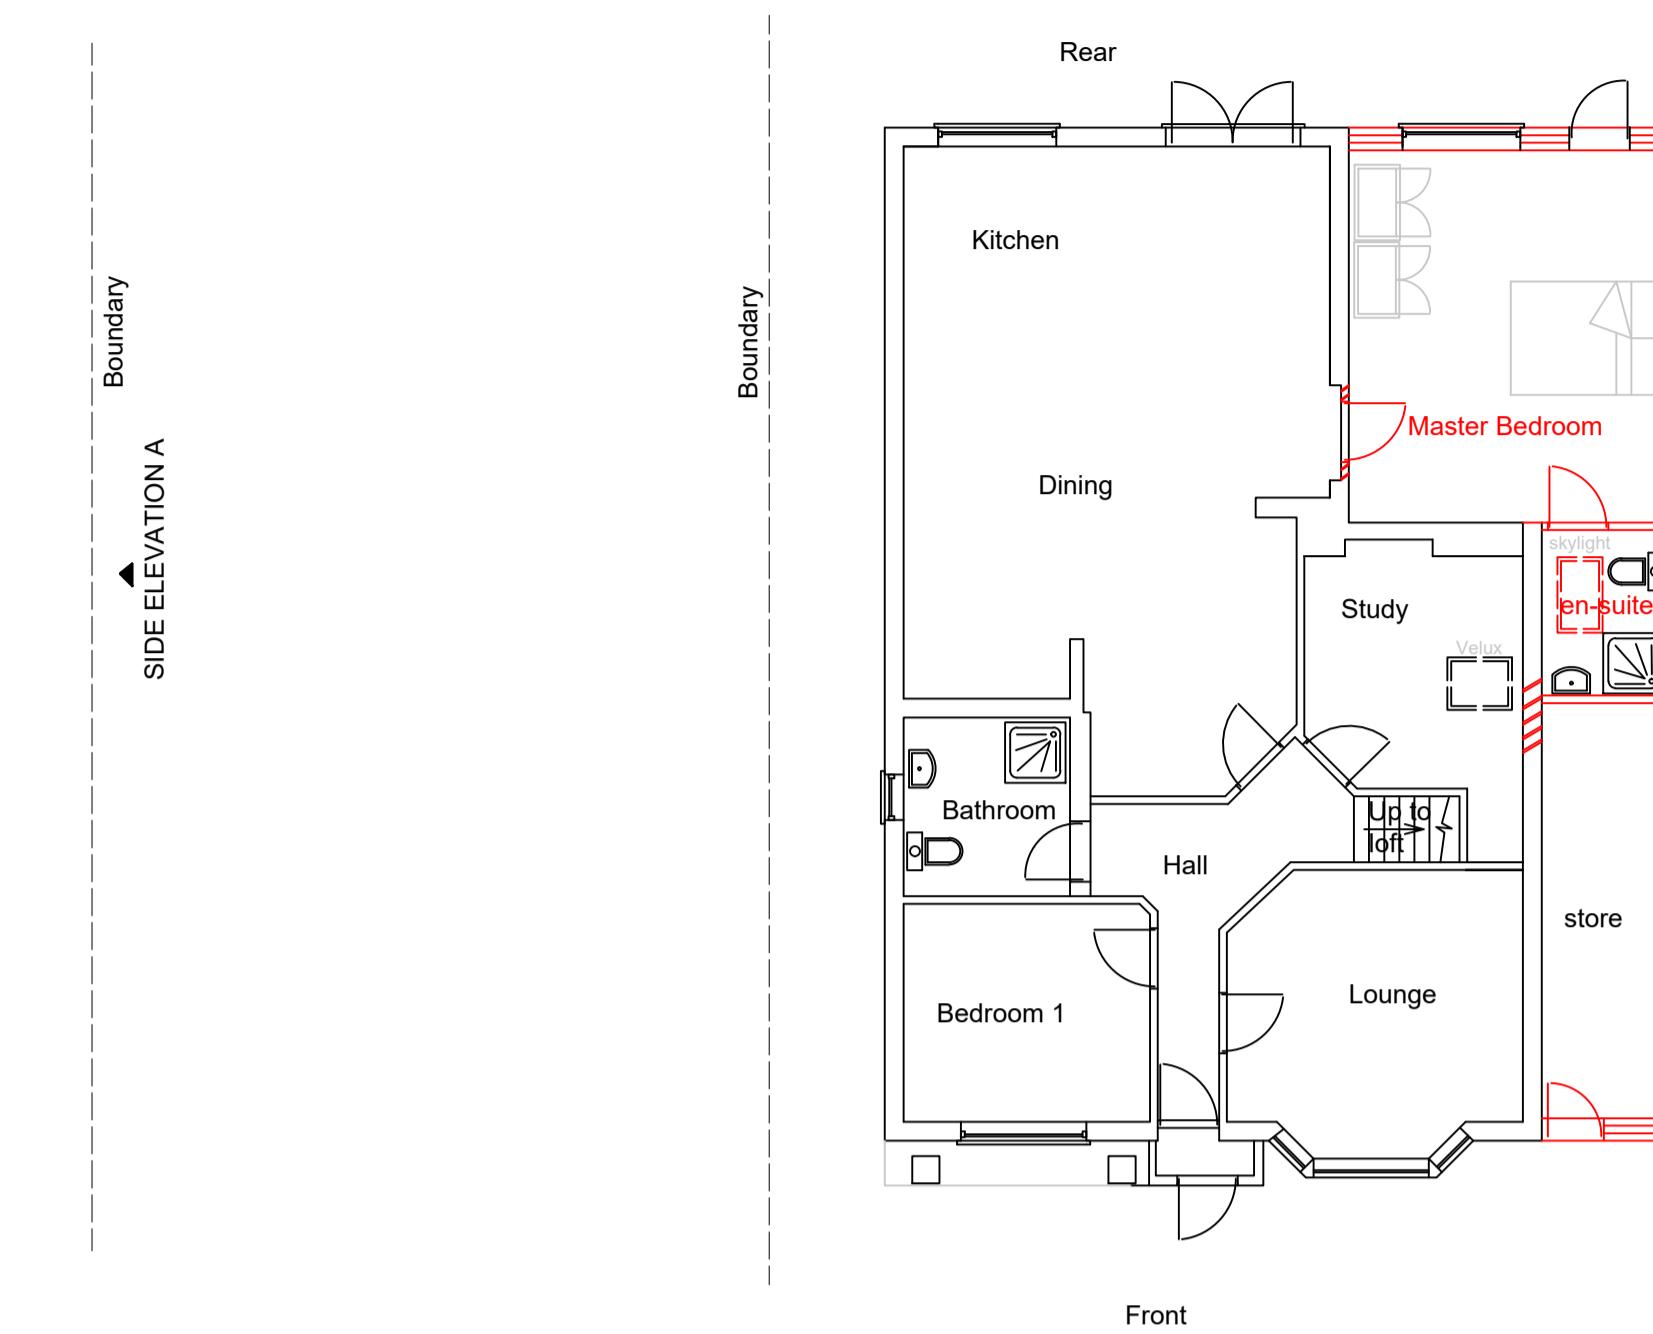


PROPOSED GROUND FLOOR PLAN

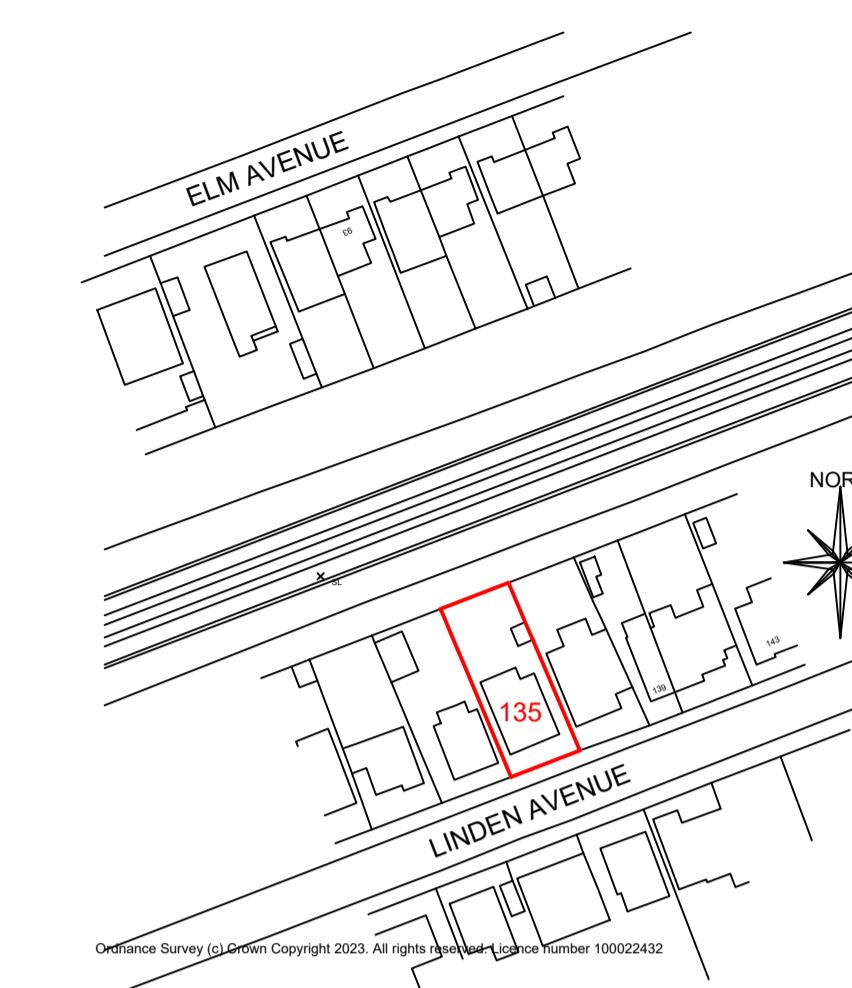

LOCATION PLAN  
SCALE: 1:1250

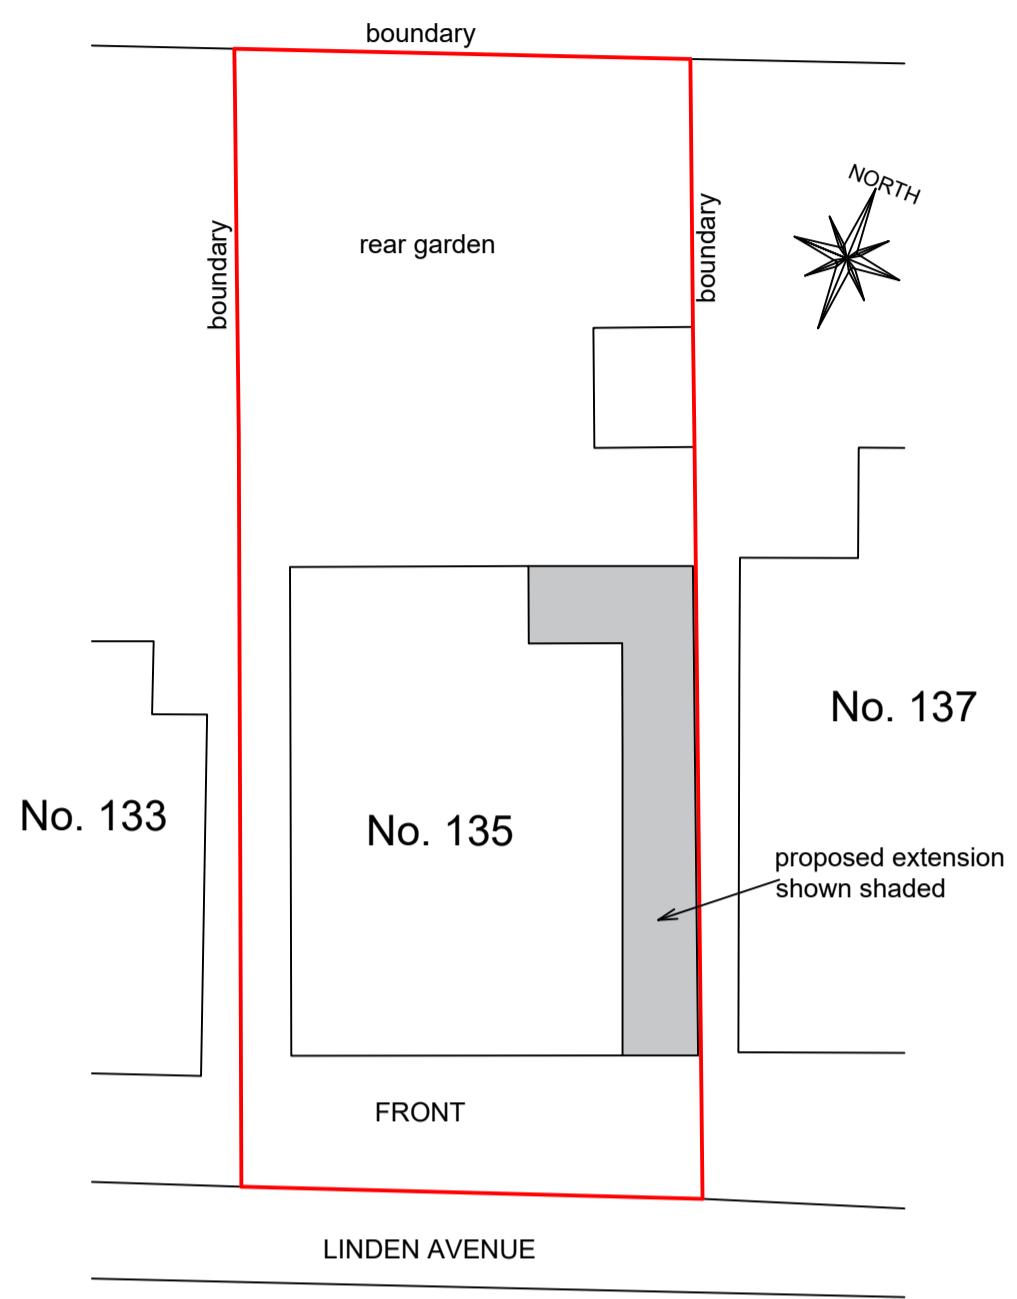

BLOCK PLAN  
SCALE: 1:200

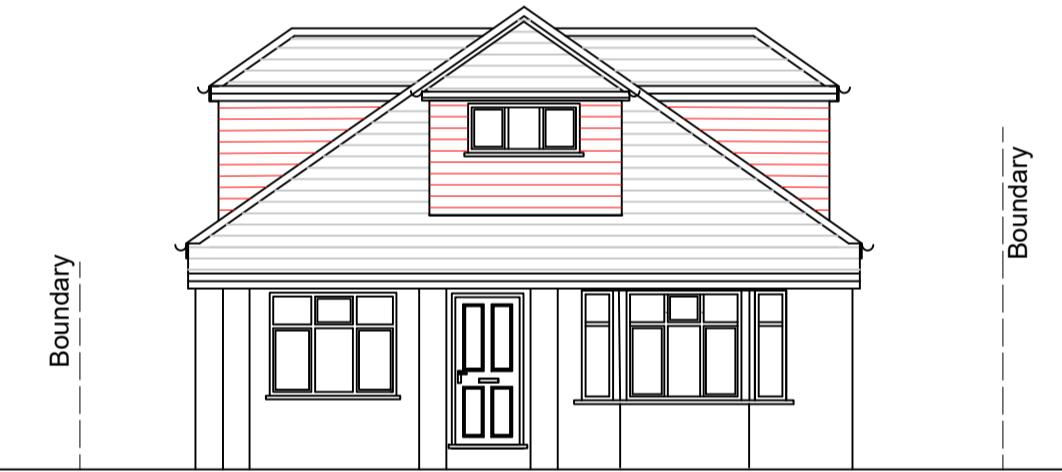

EXISTING FRONT ELEVATION




EXISTING REAR ELEVATION




EXISTING SIDE ELEVATION A



PROPOSED FRONT ELEVATION

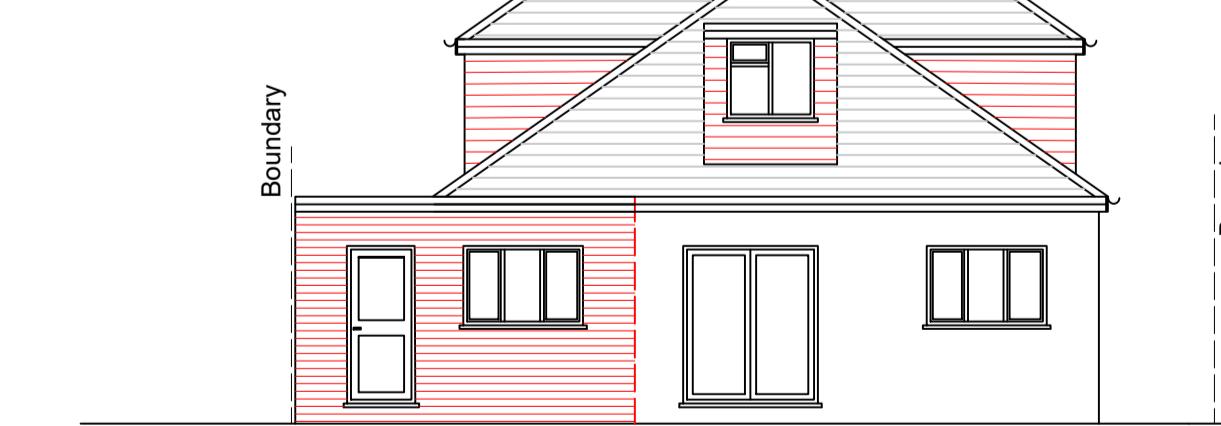

PROPOSED REAR ELEVATION

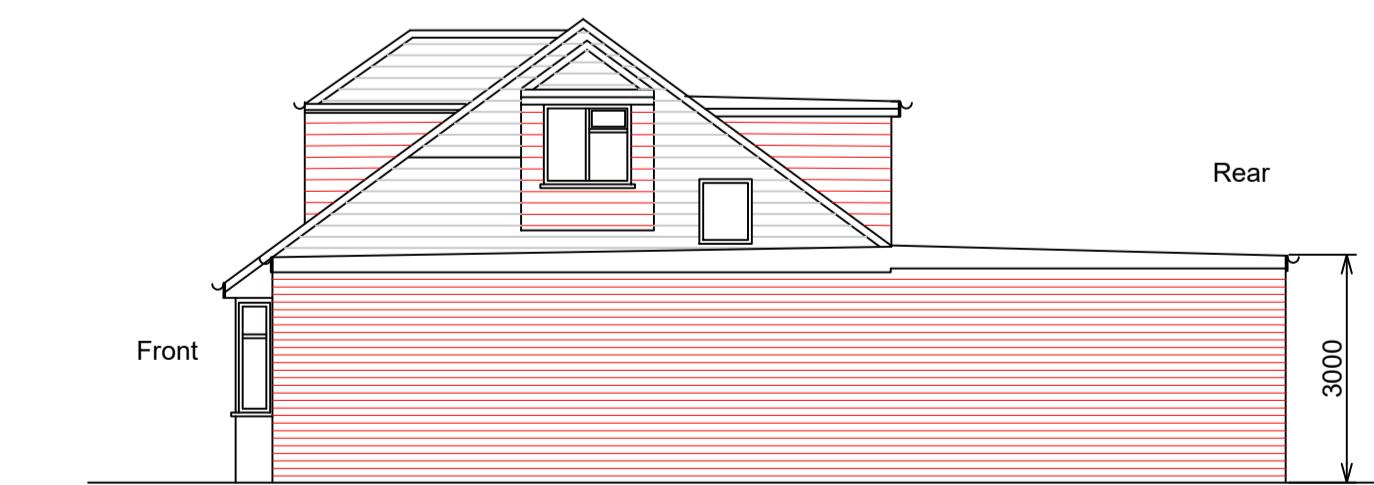

PROPOSED SIDE ELEVATION A

PROJECT:	PROPOSED SINGLE STOREY SIDE AND REAR EXTENSION.	
TITLE:	EXISTING AND PROPOSED PLANS, ELEVATIONS, LOCATION PLAN AND BLOCK PLAN.	
ADDRESS:	135 LINDEN AVENUE RUISLIP HA4 8TY	
MISTRY DESIGN	SCALE: 1:100	SCALE BAR
DRAWN: S Mistry TEL: 07984 066662 DATE: February 2023	0	1 2 3 4 5 6 7 8 9 10 in meters
DRAWING NO: 2304/01	Page A1	