
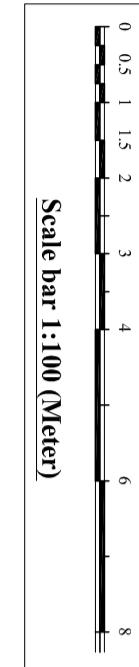


Notes:
 © 2023 Blue Architecture Limited.
 All rights reserved.
 All drawings are for the purpose of gaining
 Planning Permission approval only.
 All written dimensions to be taken in
 preferences to scaled dimensions.

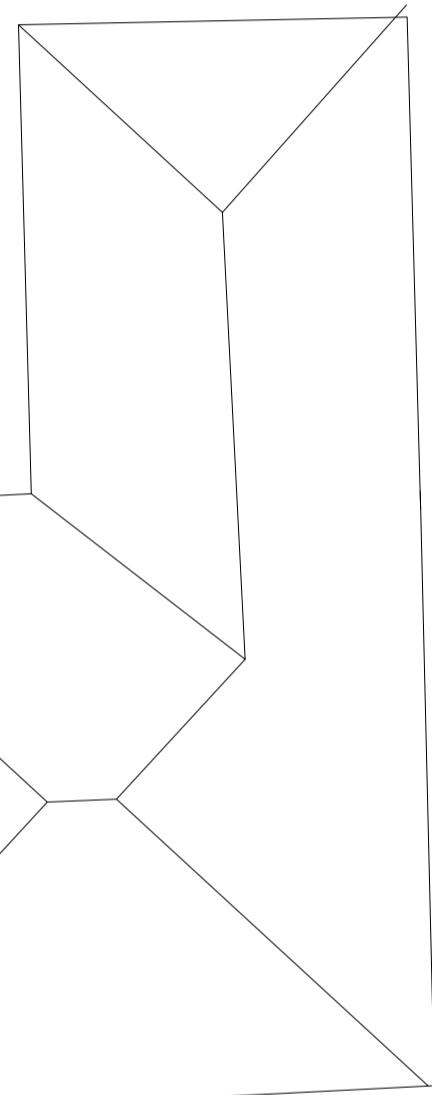

Next Door No:8 South face
 does not have any Windows

Next Door is Banglow
 with Hip Tiles Roof


27'00

Alley way

(8)

Front Garden
 $GL \pm 0.00$

Existing Building 25.0 M away from Thornhill Road

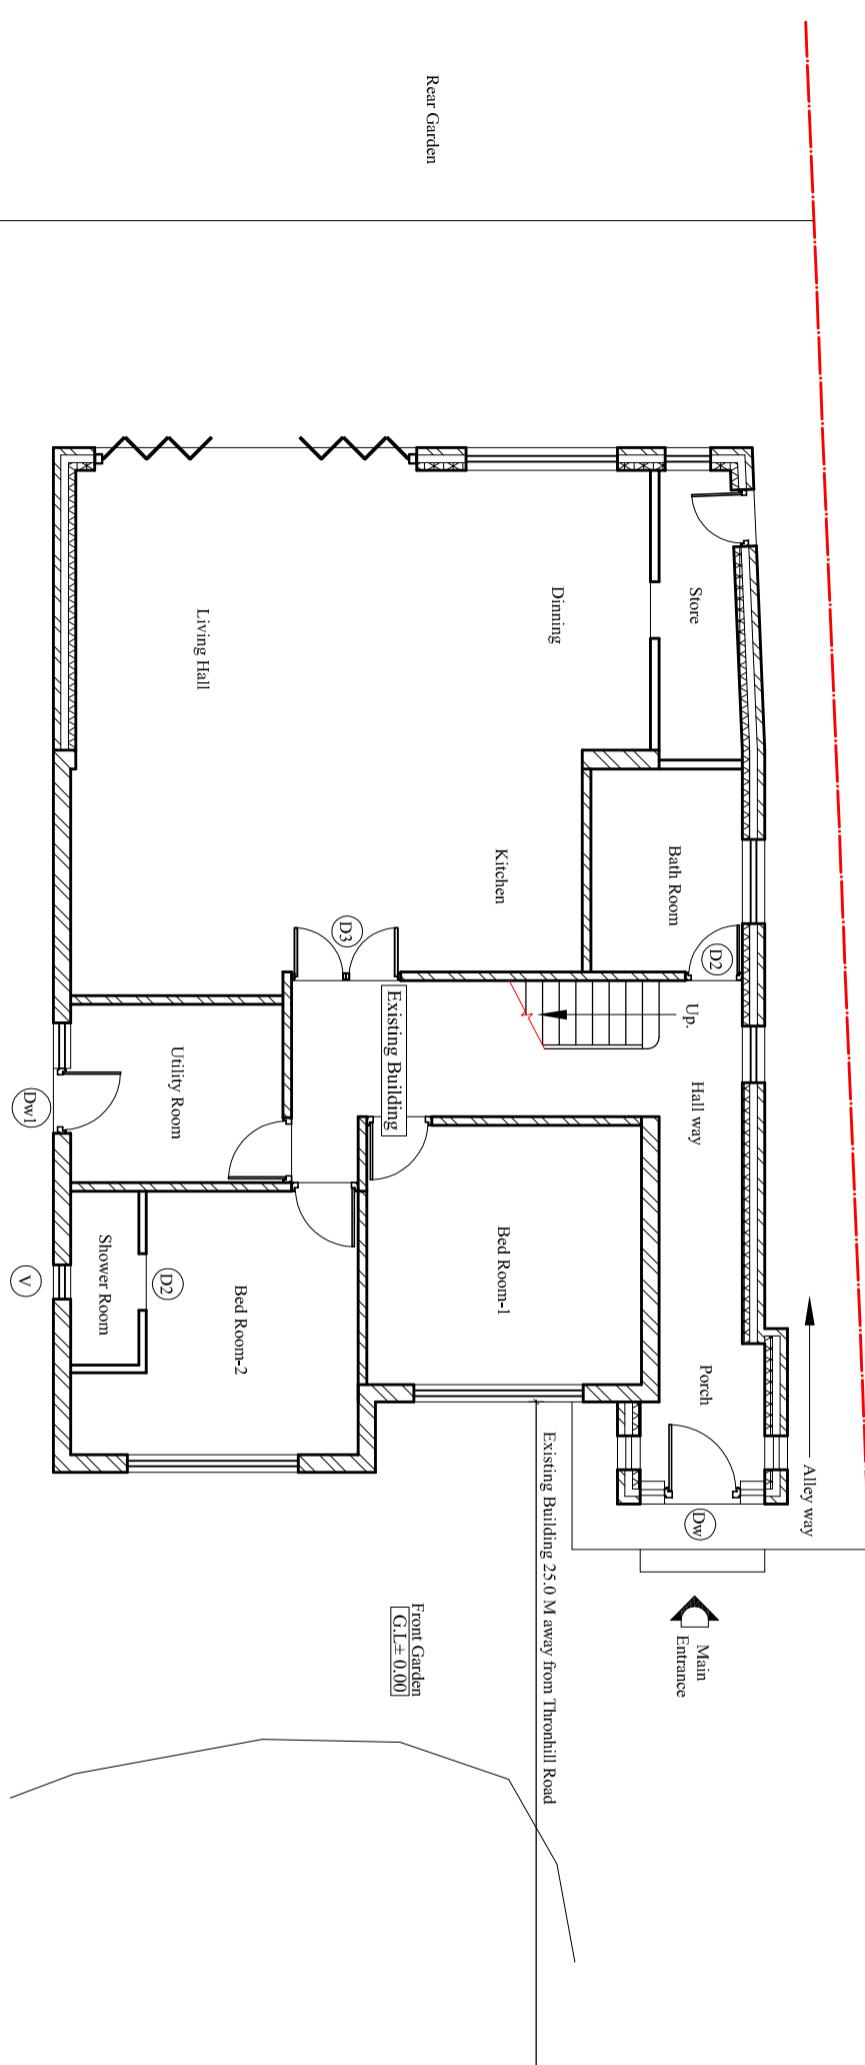

Existing Ground Floor Plan

Scale:1:100

PLANNING				
Mr. Sanjib Sharma.				
Client:				
Project:	Retrospective planning approval for as build			
Front porch Extension.				
Location:	10 Thornhill Road, Ickenham, Middlesex, UB10 8SF.			
Status:	PLANNING			
Title:	Existing Ground floor Plan.			
Drawn by:	Str. Er.	Checked by:		
L.P	---	R.K		
Project no:	Sheet Size			
BAL-1664	A3			
Date:	Scale:			
09/03/2023	1:100			
Sheet no.	01			