



Notes:
 © 2023 Blue Architecture Limited.
 All rights reserved.
 All drawings are for the purpose of gaining
 Planning Permission approval only.
 All written dimensions to be taken in
 preferences to scaled dimensions.

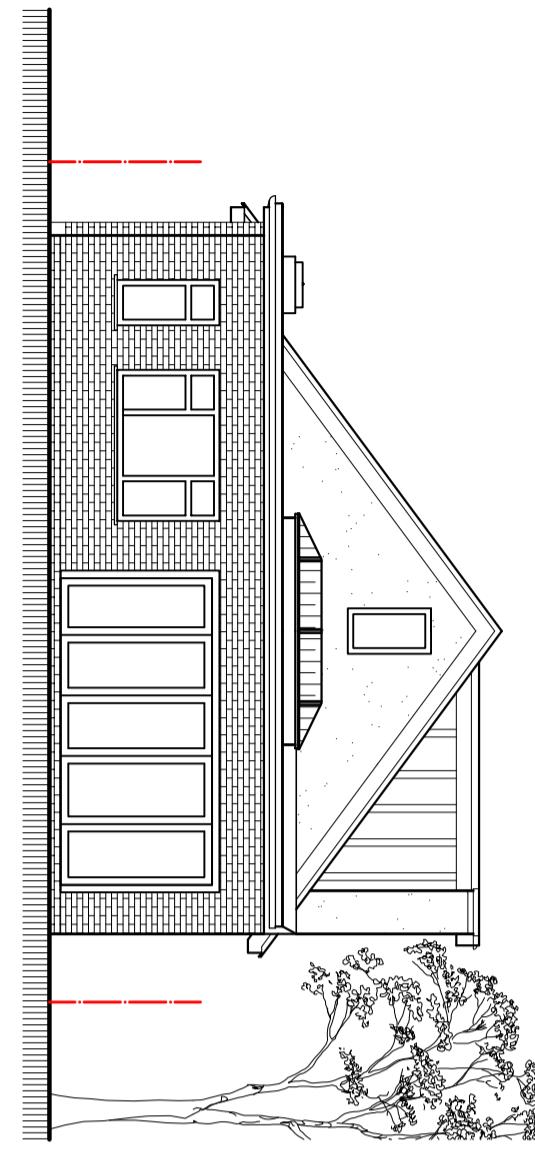


Pre- Existing West Elevation

Scale:1:100

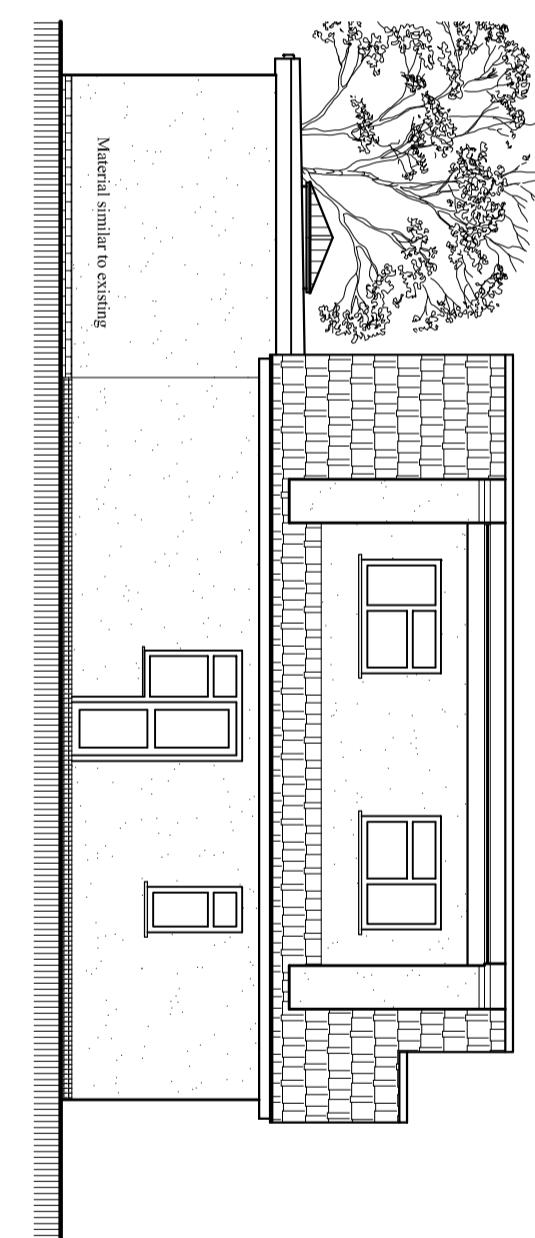


Existing South Elevation

Scale:1:100

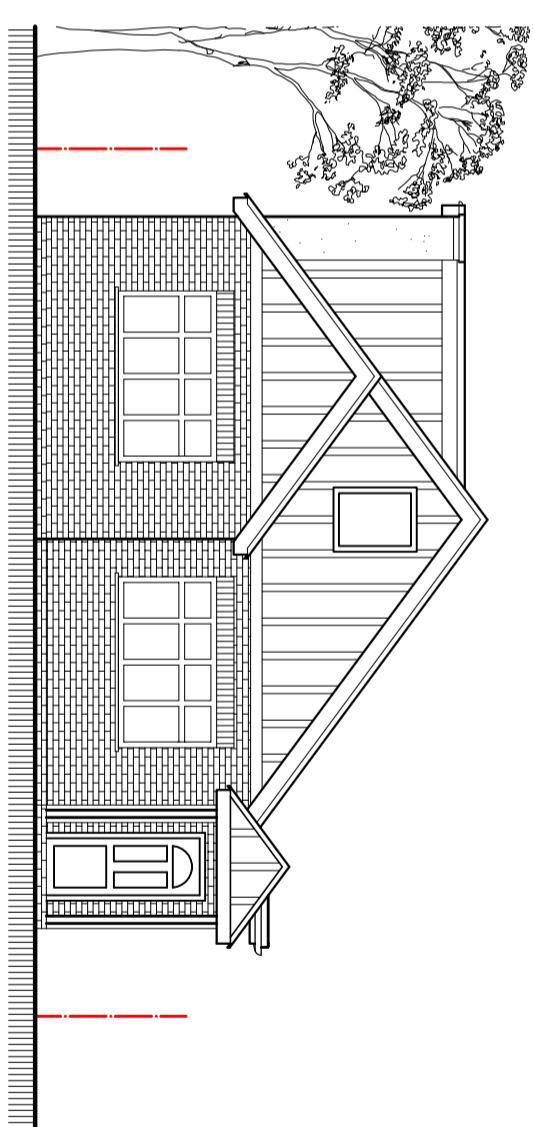

Pre- Existing East Elevation

Scale:1:100

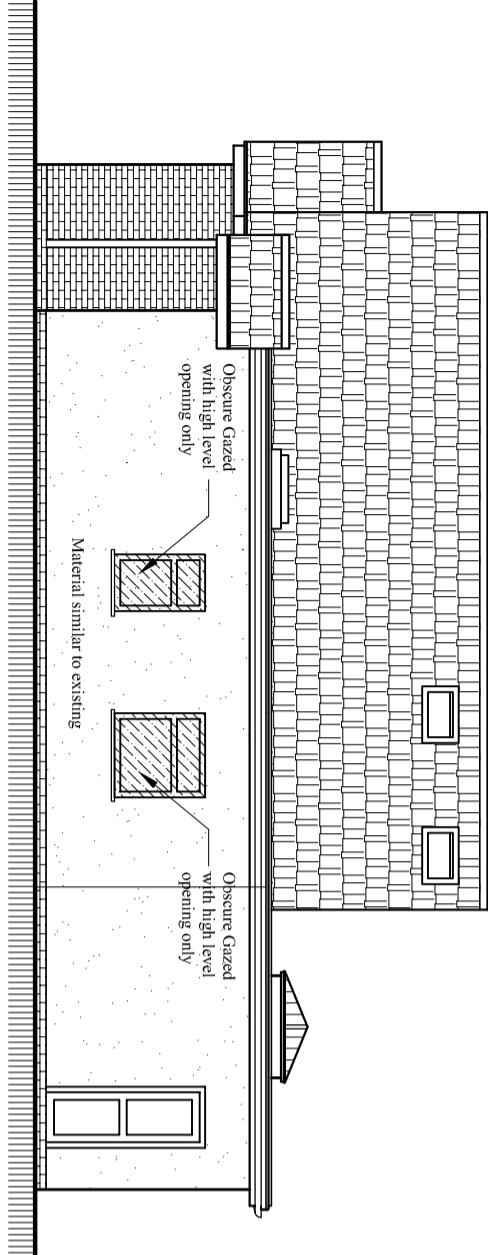

Pre- Existing North Elevation

Scale:1:100

Title:	
Pre-Existing Elevations	
Drawn by:	Str. Er. Checked by:
L.P	---
Project no:	Sheet Size
BAL-1664	A3
Date:	Scale:
14/03/2023	1:100
Status:	
PLANNING	
Sheet no.	4a