

**GENERAL NOTES:**

1. ALL DIMENSIONS ARE IN MILLIMETER.
2. VERIFY ALL DIMENSIONS AND CONDITIONS BEFORE BUILDING OR STARTING CONSTRUCTION. NOTIFY THE DESIGNER IMMEDIATELY OF ANY DISCREPANCY OR VARIATION.
3. ALL WORK TO COMPLY WITH CURRENT BUILDING REGULATIONS AND CODES OF PRACTICE

Title:


## Proposed Ground Floor Plan

Site Address  
94 Vine Lane,  
Uxbridge,  
UB10 0BE

Scale: 1:100 @A3  
Date: 26/06/2023  
Drawing No.: 2023/082-01  
Drawn By: FP  
e:mail - faluckpatel@yahoo.com  
(M) +44 (0) 7871 466 254

Revision Date:

**Faluck Patel**

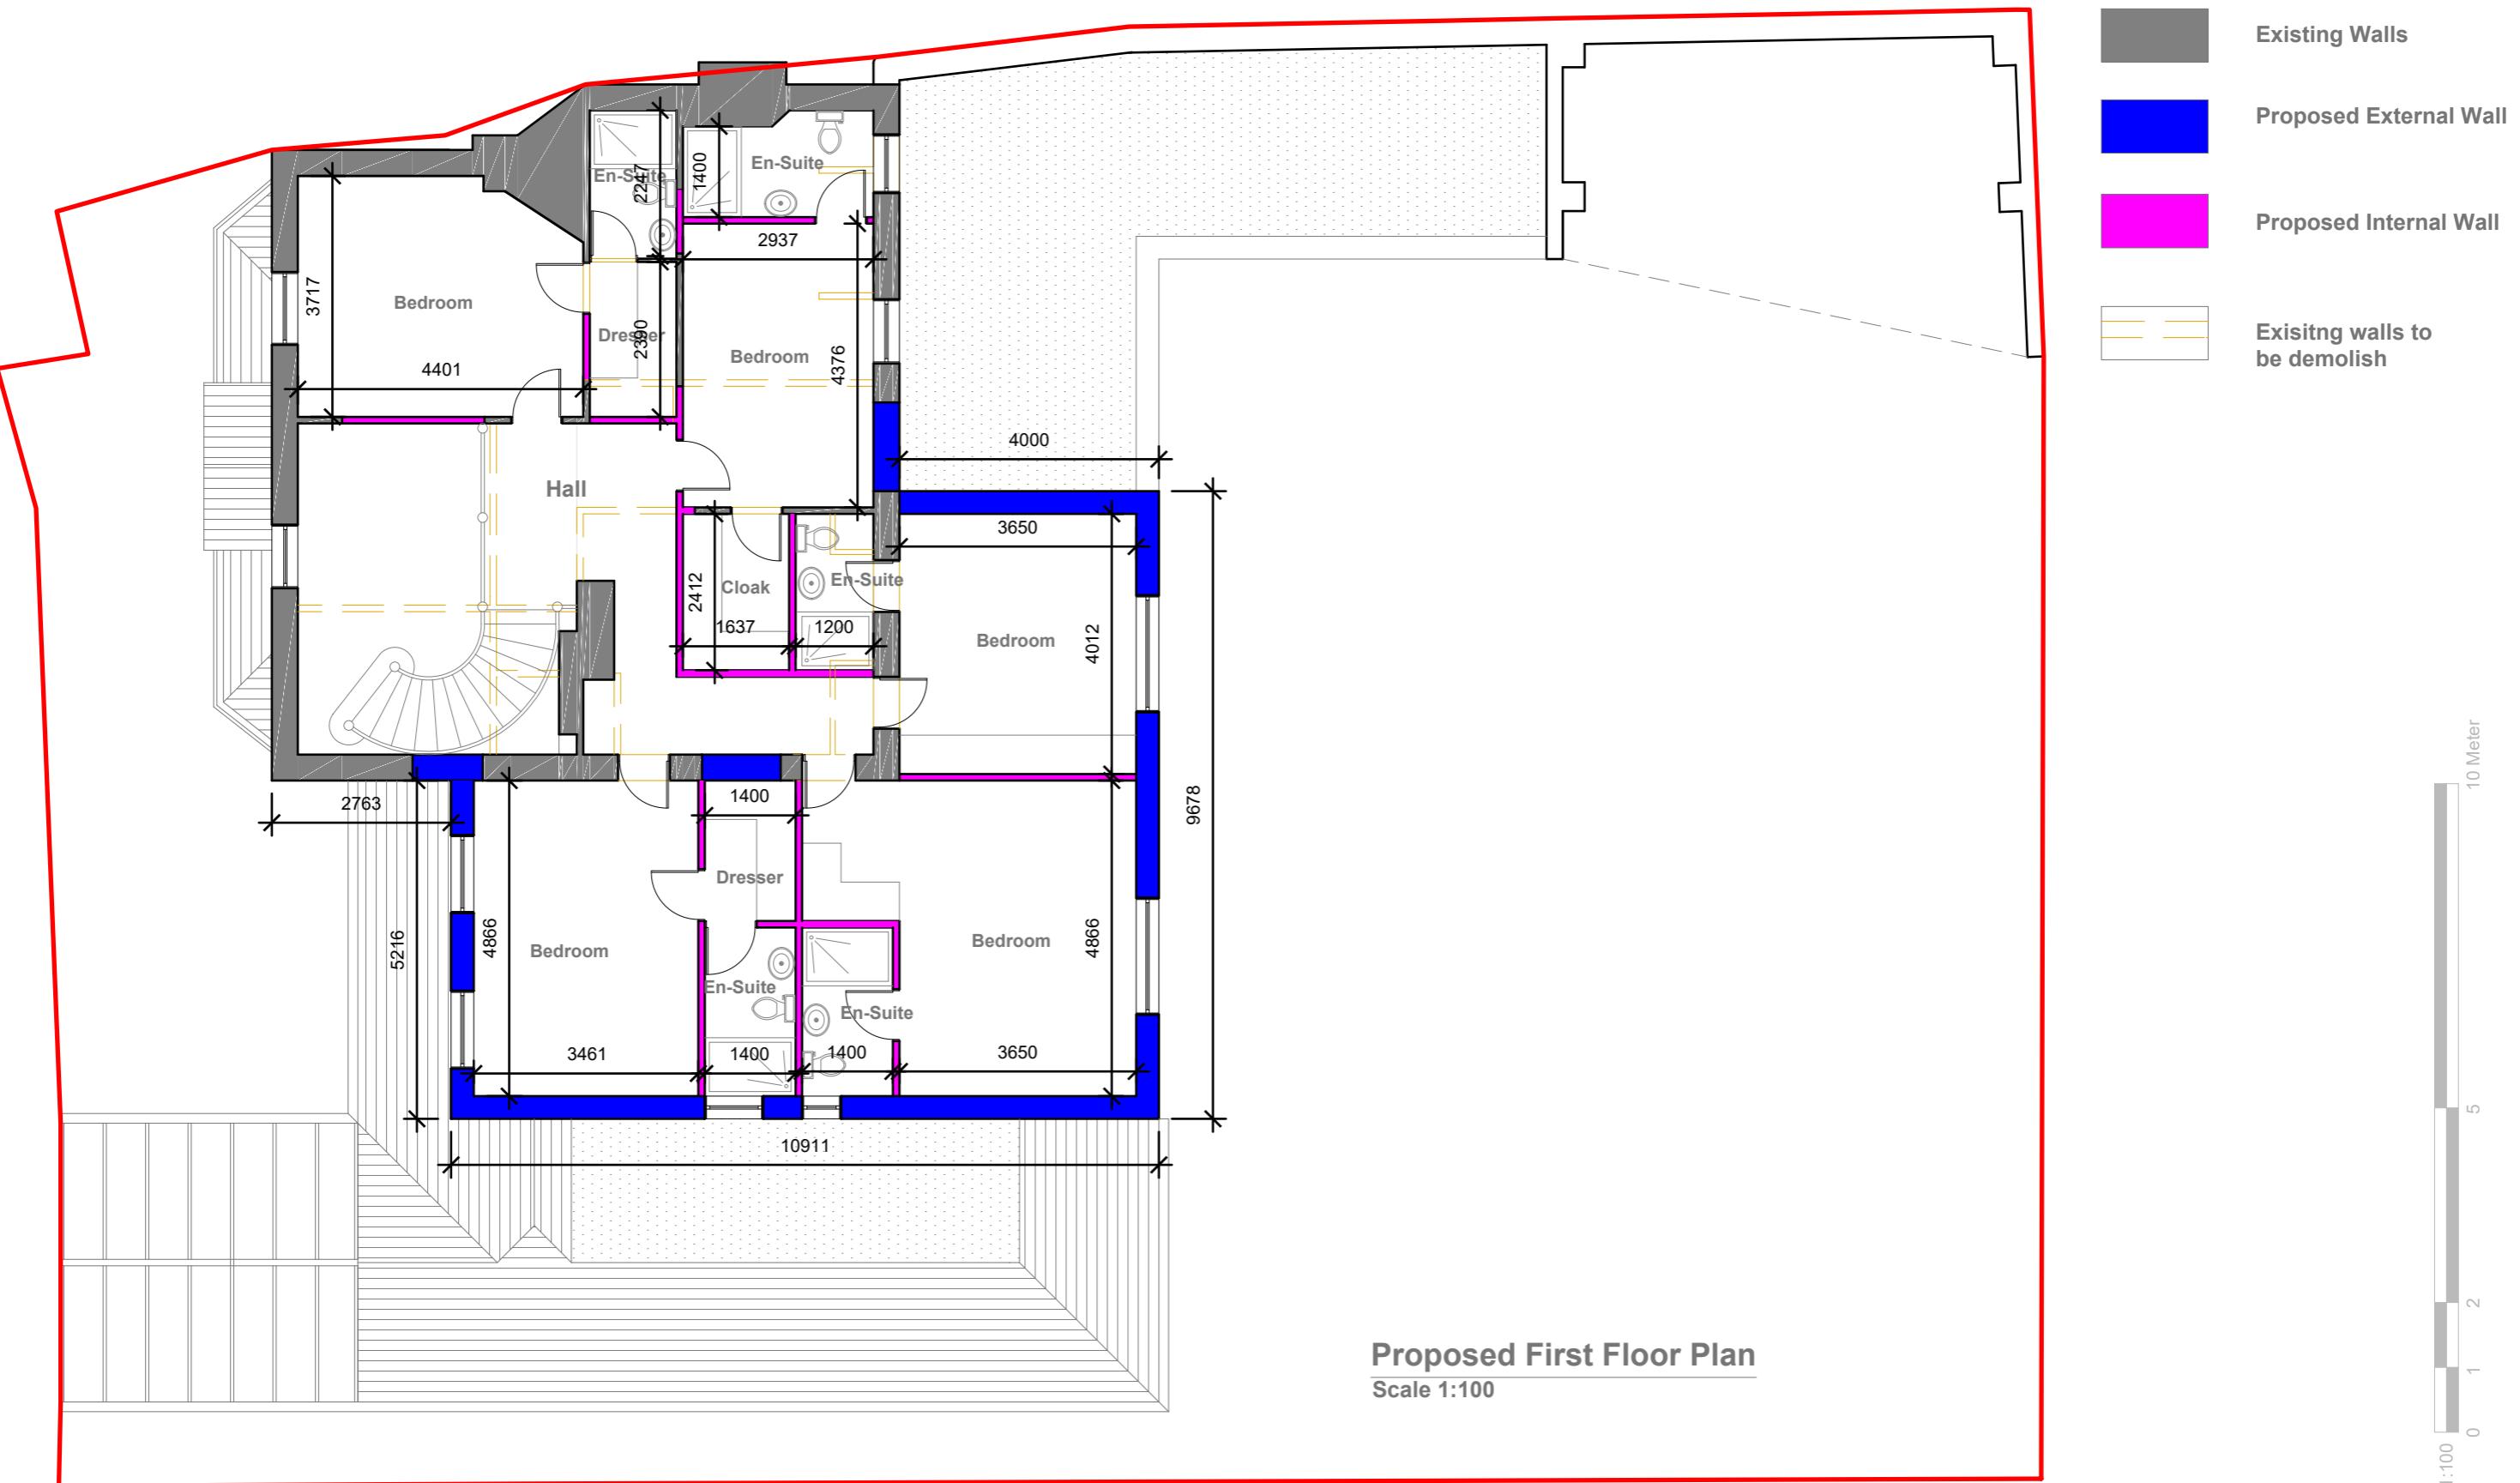

GENERAL NOTES:  
 1. ALL DIMENSIONS ARE IN MILLIMETER.  
 2. VERIFY ALL DIMENSIONS AND CONDITIONS BEFORE BUILDING OR  
 STARTING CONSTRUCTION. NOTIFY THE DESIGNER IMMEDIATELY OF ANY  
 DISCREPANCY OR VARIATION.  
 3. ALL WORK TO COMPLY WITH CURRENT BUILDING REGULATIONS  
 AND CODES OF PRACTICE

Title:


## Proposed First Floor Plan

Site Address  
94 Vine Lane,  
Uxbridge,  
UB10 0BE

Scale: 1:100 @A3  
Date: 26/06/2023  
Drawing No.: 2023/082 -07  
Drawn By: FP

Revision Date:  
\_\_\_\_\_  
\_\_\_\_\_  
\_\_\_\_\_  
\_\_\_\_\_  
e:mail - faluckpatel@yahoo.com  
(M) +44 (0) 7871 466 254

**Faluck Patel**

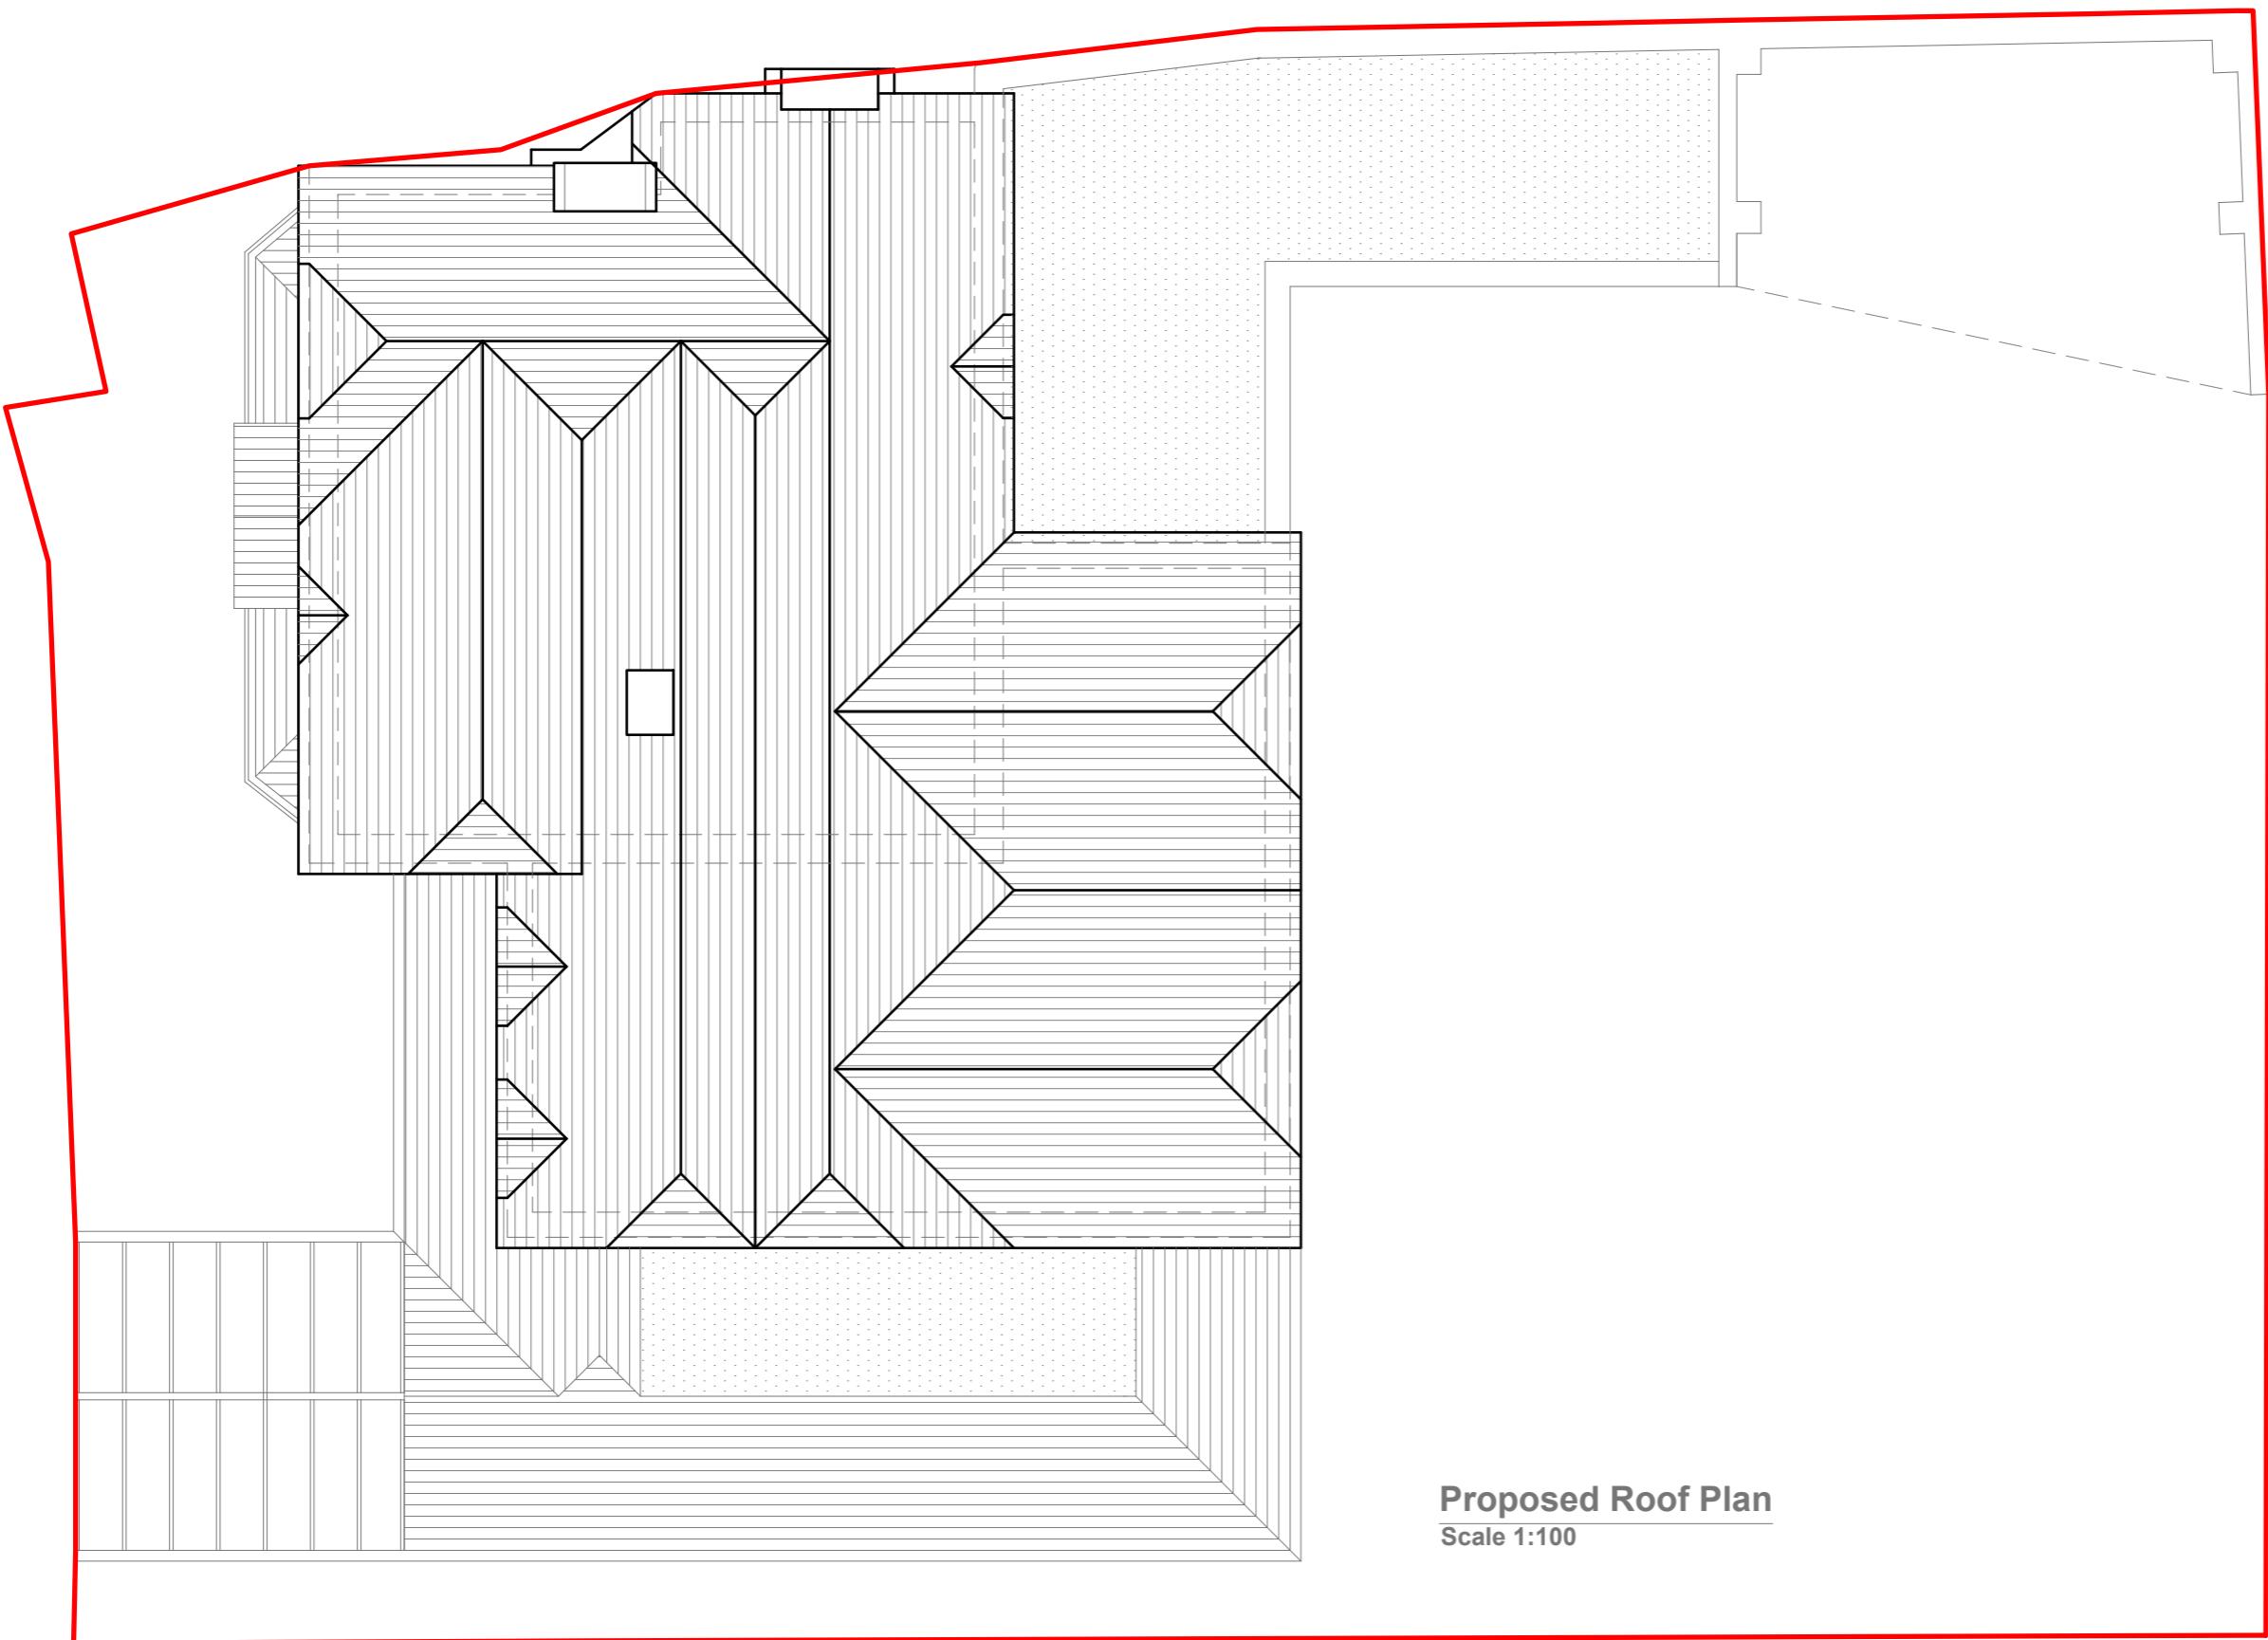

**Proposed Roof Plan**  
Scale 1:100

GENERAL NOTES:  
1. ALL DIMENSIONS ARE IN MILLIMETER.  
2. VERIFY ALL DIMENSIONS AND CONDITIONS BEFORE BUILDING OR  
STARTING CONSTRUCTION. NOTIFY THE DESIGNER IMMEDIATELY OF ANY  
DISCREPANCY OR VARIATION.  
3. ALL WORK TO COMPLY WITH CURRENT BUILDING REGULATIONS  
AND CODES OF PRACTICE

Title:

## Proposed Roof Plan

Site Address  
94 Vine Lane,  
Uxbridge,  
UB10 0BE

Scale: 1:100 @A3  
Date: 26/06/2023  
Drawing No.:  
2023/082 -08  
Drawn By:  
FP

Revision Date:  
\_\_\_\_\_  
\_\_\_\_\_  
\_\_\_\_\_  
\_\_\_\_\_  
e:mail -  
faluckpatel@yahoo.com  
(M) +44 (0) 7871 466 254




**proposed Front Elevation**

Scale 1:100

Proposed External Finish Materials to Match Existing External Finish Materials

Proposed Flank Wall Window to be Obscure Glazed and Non Opening below 1.7m from FFL

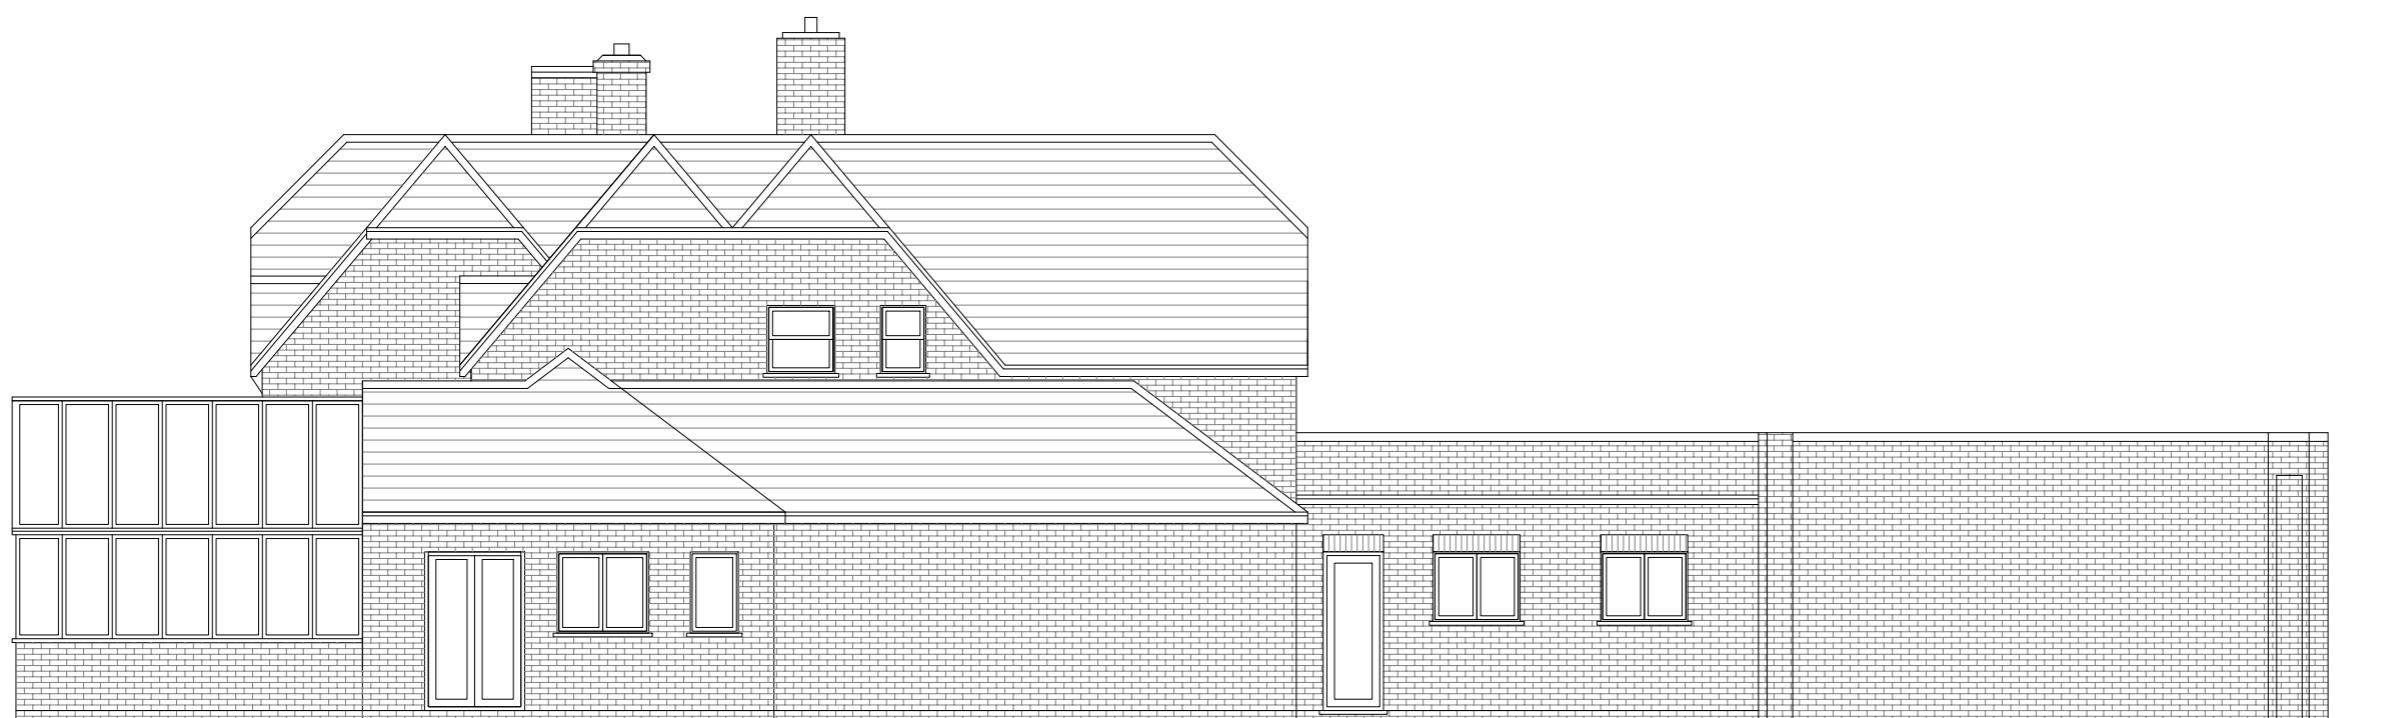

**Proposed Side Elevation**

Scale 1:100

10 Meter  
5  
5  
2  
2  
1  
1  
0  
0

GENERAL NOTES:  
 1. ALL DIMENSIONS ARE IN MILLIMETER.  
 2. VERIFY ALL DIMENSIONS AND CONDITIONS BEFORE BUILDING OR STARTING CONSTRUCTION. NOTIFY THE DESIGNER IMMEDIATELY OF ANY DISCREPANCY OR VARIATION.  
 3. ALL WORK TO COMPLY WITH CURRENT BUILDING REGULATIONS AND CODES OF PRACTICE

Title:

## Proposed Front & Side Elevations

Site Address  
94 Vine Lane,  
Uxbridge,  
UB10 0BE

Scale: 1:100 @A3  
Date: 26/06/2023  
Drawing No.: 2023/082 -09  
Drawn By: FP

Revision Date:  
\_\_\_\_\_  
\_\_\_\_\_  
\_\_\_\_\_  
\_\_\_\_\_  
e:mail - faluckpatel@yahoo.com  
(M) +44 (0) 7871 466 254

**Faluck Patel**




## Proposed Rear Elevation

Scale 1:100

## Proposed External Finish Materials to Match Existing External Finish Materials

Proposed Flank Wall Window to be  
Obscure Glazed and Non Opening  
below 1.7m from FFL

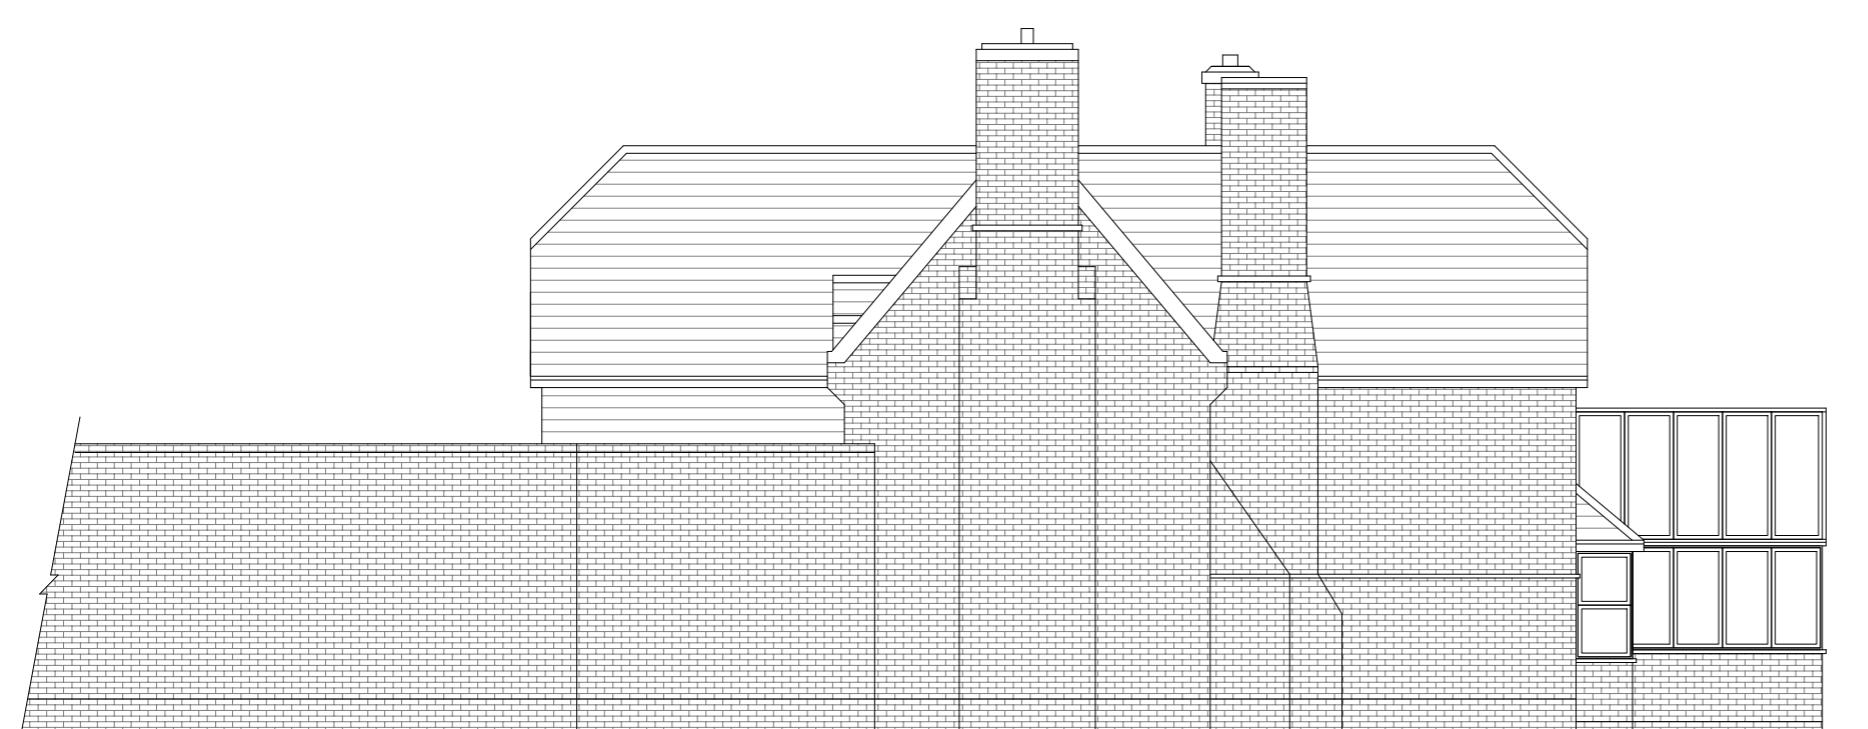

## Proposed Side Elevation

Scale 1:100

**GENERAL NOTES:**

1. ALL DIMENSIONS ARE IN MILLIMETER.
2. VERIFY ALL DIMENSIONS AND CONDITIONS BEFORE BUILDING OR STARTING CONSTRUCTION. NOTIFY THE DESIGNER IMMEDIATELY OF ANY DISCREPANCY OR VARIATION.
3. ALL WORK TO COMPLY WITH CURRENT BUILDING REGULATIONS AND CODES OF PRACTICE

Title

## Proposed Rear & Side Elevations

Site Address  
94 Vine Lane,  
Uxbridge,  
UB10 0BE

Scale: 1:100 @A3  
Date: 26/06/2023  
Drawing No.:  
2023/082 -10

revision Date: