

**GENERAL NOTES:**

1. ALL DIMENSIONS ARE IN MILLIMETER.
2. VERIFY ALL DIMENSIONS AND CONDITIONS BEFORE BUILDING OR STARTING CONSTRUCTION. NOTIFY THE DESIGNER IMMEDIATELY OF ANY DISCREPANCY OR VARIATION.
3. ALL WORK TO COMPLY WITH CURRENT BUILDING REGULATIONS AND CODES OF PRACTICE

Title:


## Proposed Ground Floor Plan

Site Address  
94 Vine Lane,  
Uxbridge,  
UB10 0BE

Scale: 1:100 @A3  
Date: 26/06/2023  
Drawing No.: 2023/082 -01  
Drawn By: FP

Revision Date:  
A 08/12/2023  
e:mail - faluckpatel@yahoo.com  
(M) +44 (0) 7871 466 254

**Faluck Patel**

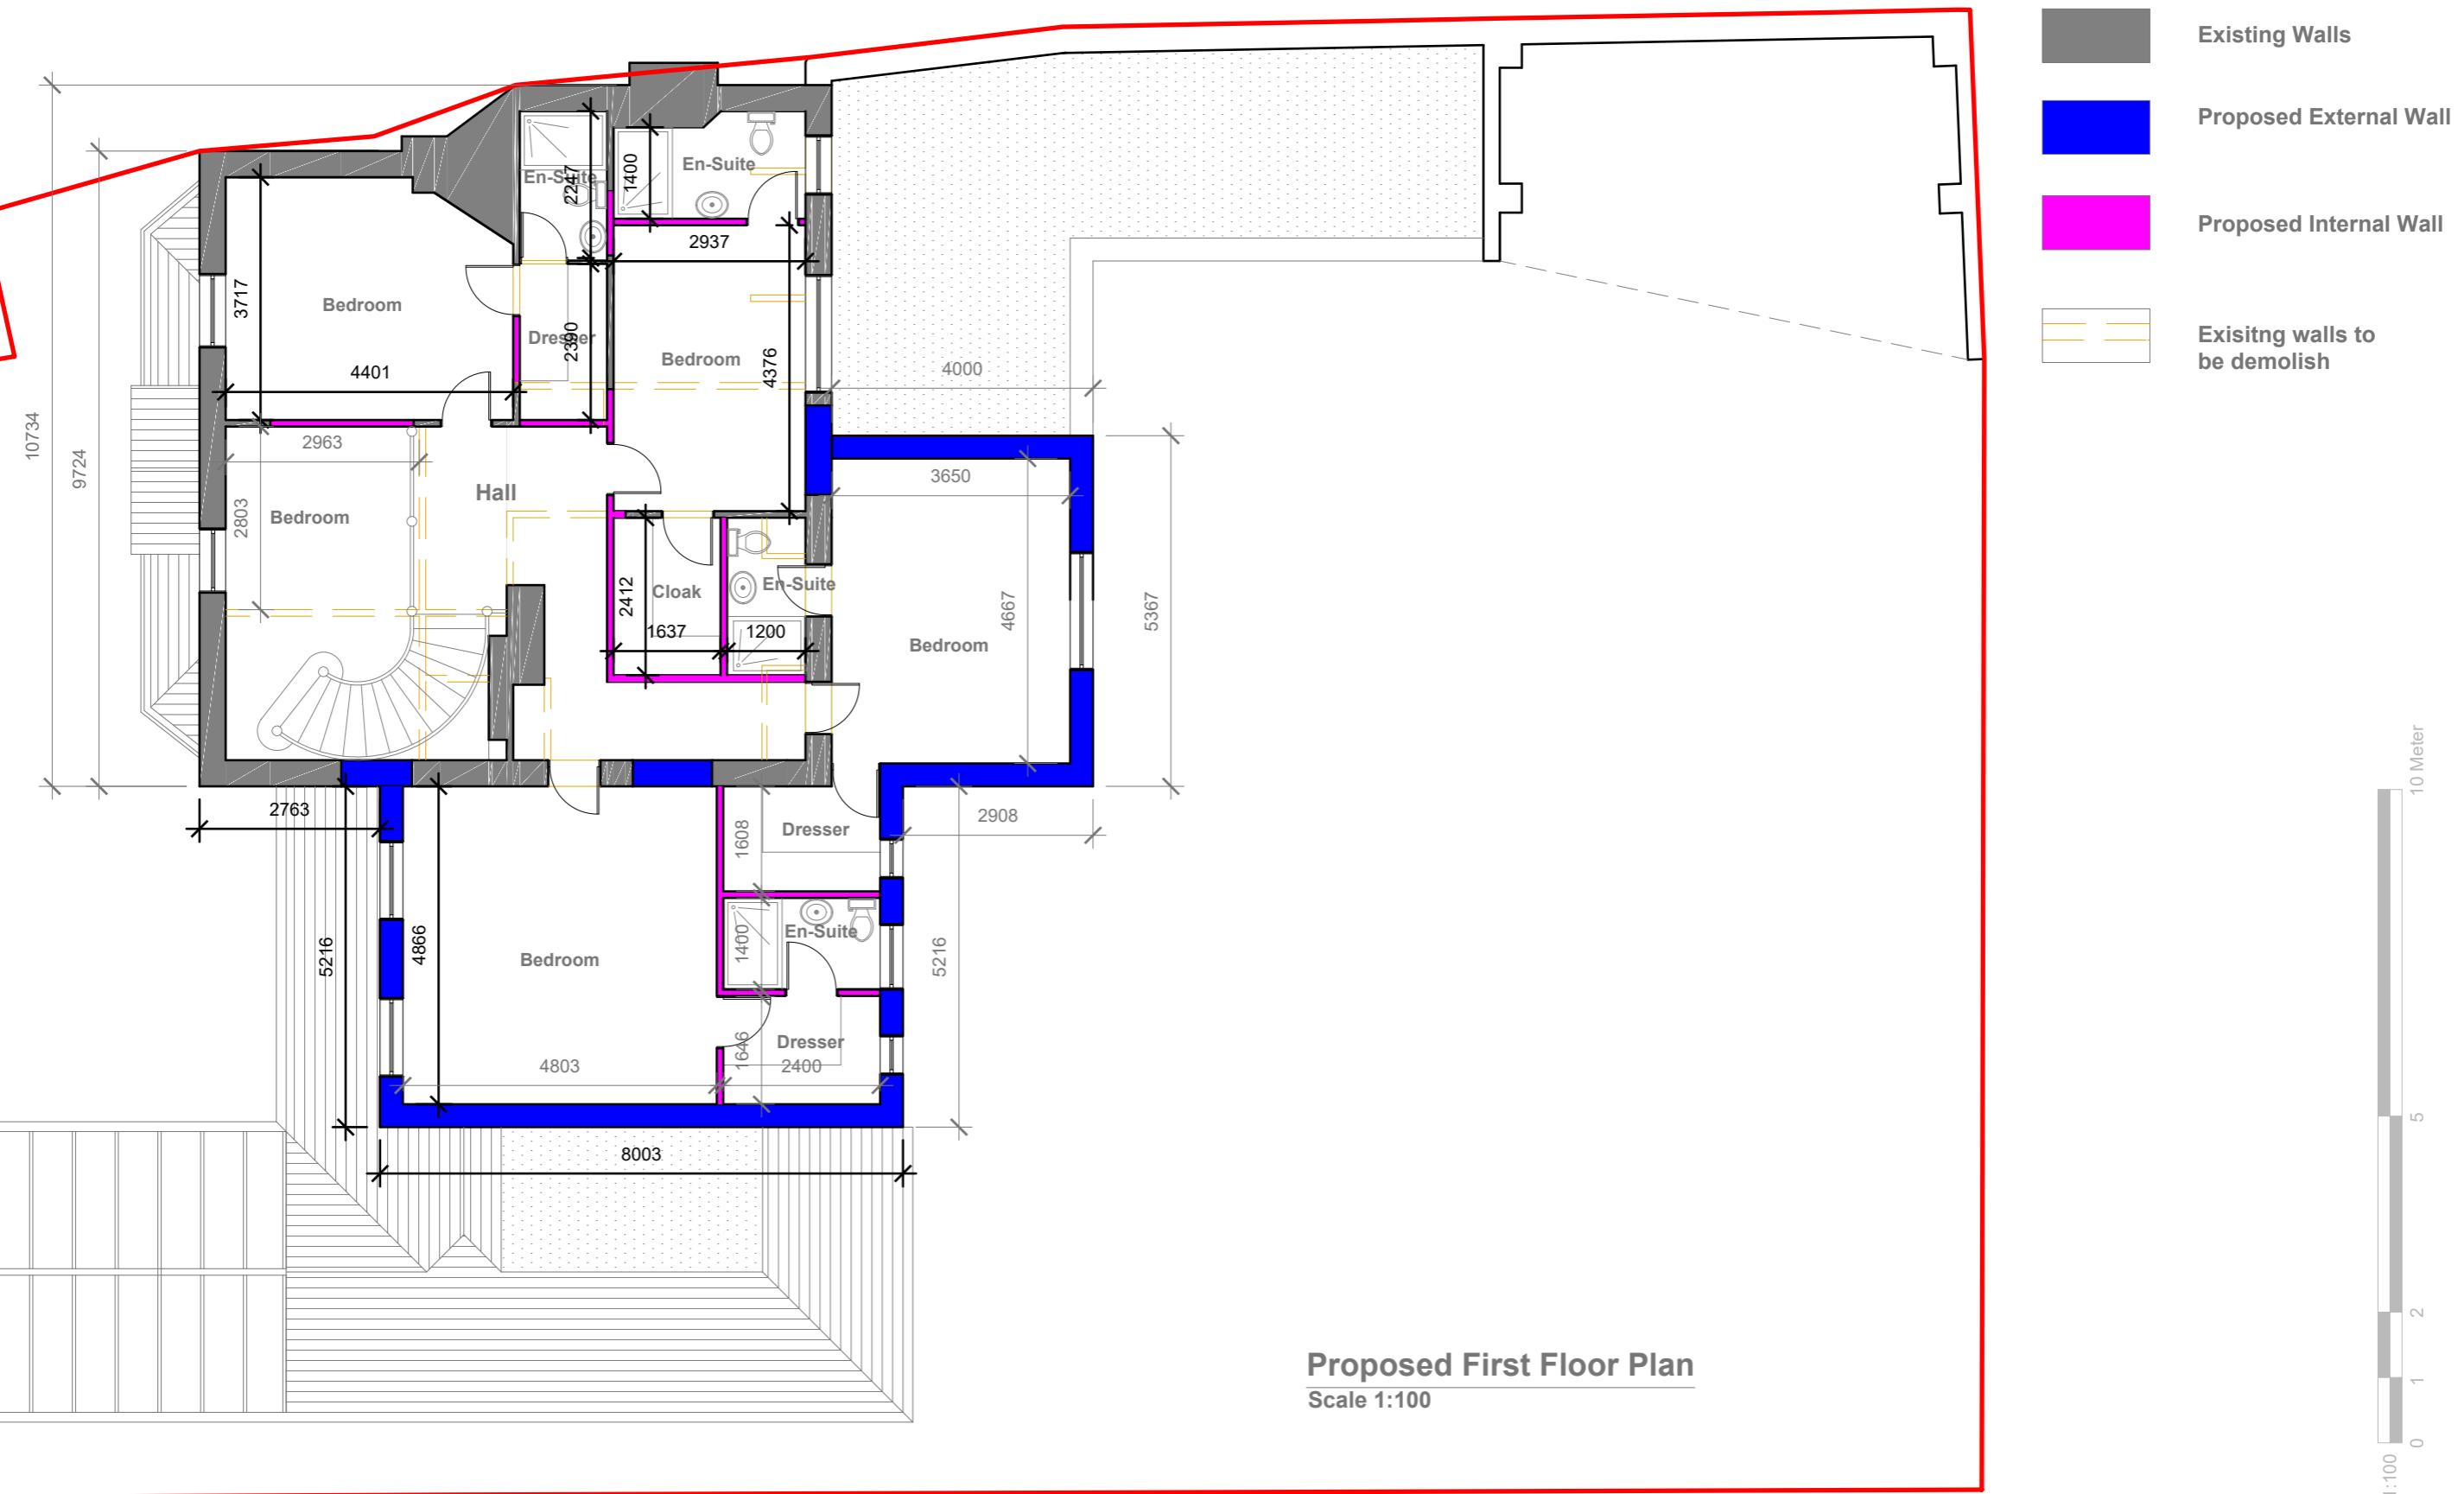

**GENERAL NOTES:**  
 1. ALL DIMENSIONS ARE IN MILLIMETER.  
 2. VERIFY ALL DIMENSIONS AND CONDITIONS BEFORE BUILDING OR  
 STARTING CONSTRUCTION. NOTIFY THE DESIGNER IMMEDIATELY OF ANY  
 DISCREPANCY OR VARIATION.  
 3. ALL WORK TO COMPLY WITH CURRENT BUILDING REGULATIONS  
 AND CODES OF PRACTICE


Title:

Site Address  
94 Vine Lane,  
Uxbridge,  
UB10 0BE

Scale: 1:100 @A3  
Date: 26/06/2023  
Drawing No.: 2023/082-07  
Drawn By: FP

Revision Date:  
A 08/12/2023  
e-mail - faluckpatel@yahoo.com  
(M) +44 (0) 7871 466 254

## Proposed First Floor Plan

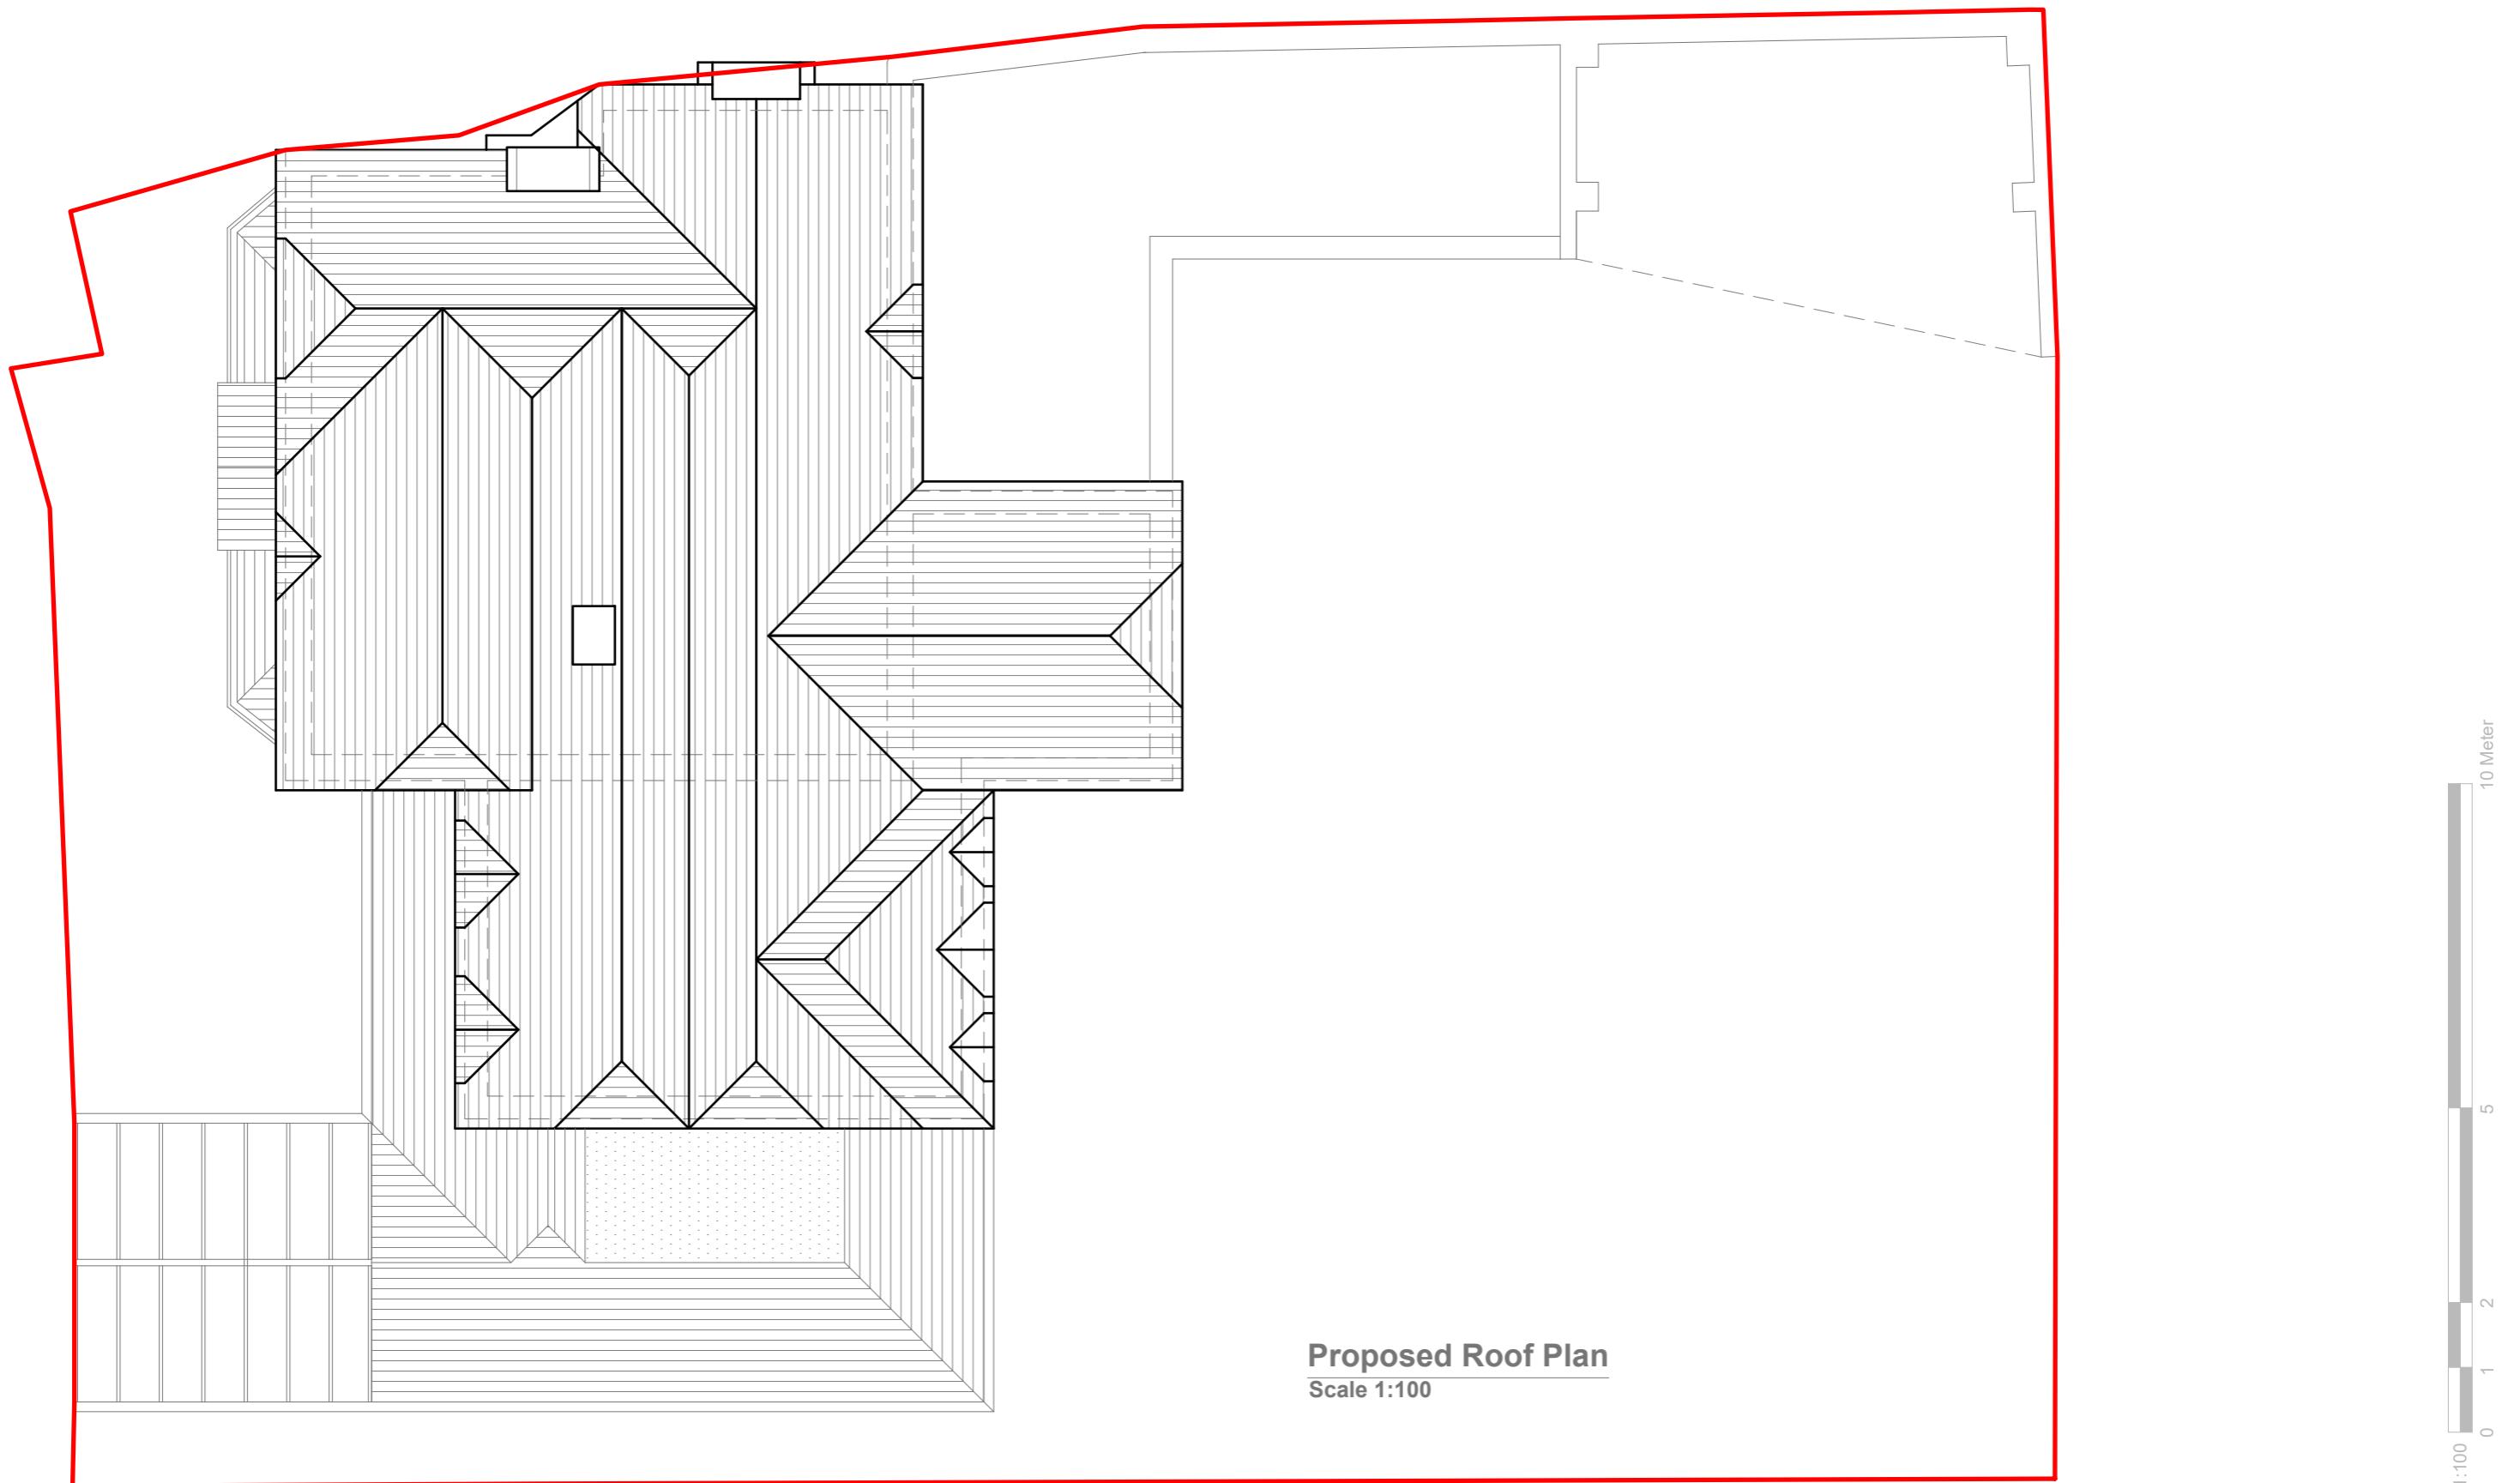

GENERAL NOTES:  
 1. ALL DIMENSIONS ARE IN MILLIMETER.  
 2. VERIFY ALL DIMENSIONS AND CONDITIONS BEFORE BUILDING OR  
 STARTING CONSTRUCTION. NOTIFY THE DESIGNER IMMEDIATELY OF ANY  
 DISCREPANCY OR VARIATION.  
 3. ALL WORK TO COMPLY WITH CURRENT BUILDING REGULATIONS  
 AND CODES OF PRACTICE

Title:

## Proposed Roof Plan

Site Address  
94 Vine Lane,  
Uxbridge,  
UB10 0BE

Scale: 1:100 @A3  
Date: 26/06/2023  
Drawing No.: 2023/082 -08  
Drawn By: FP

Revision Date:  
A 08/12/2023  
e:mail - faluckpatel@yahoo.com  
(M) +44 (0) 7871 466 254

**Faluck  
Patel**



**proposed Front Elevation**

Scale 1:100



**Proposed Side Elevation**

Scale 1:100

GENERAL NOTES:  
 1. ALL DIMENSIONS ARE IN MILLIMETER.  
 2. VERIFY ALL DIMENSIONS AND CONDITIONS BEFORE BUILDING OR  
 STARTING CONSTRUCTION. NOTIFY THE DESIGNER IMMEDIATELY OF ANY  
 DISCREPANCY OR VARIATION.  
 3. ALL WORK TO COMPLY WITH CURRENT BUILDING REGULATIONS  
 AND CODES OF PRACTICE

Title:

## Proposed Front & Side Elevations

Site Address  
94 Vine Lane,  
Uxbridge,  
UB10 0BE

Scale: 1:100 @A3  
Date: 26/06/2023  
Drawing No.: 2023/082 -09  
Drawn By: FP  
e:mail - faluckpatel@yahoo.com  
(M) +44 (0) 7871 466 254


Revision Date:  
A 08/12/2023  
\_\_\_\_\_  
\_\_\_\_\_  
\_\_\_\_\_  
\_\_\_\_\_

**Faluck Patel**



**Proposed Rear Elevation**

Scale 1:100

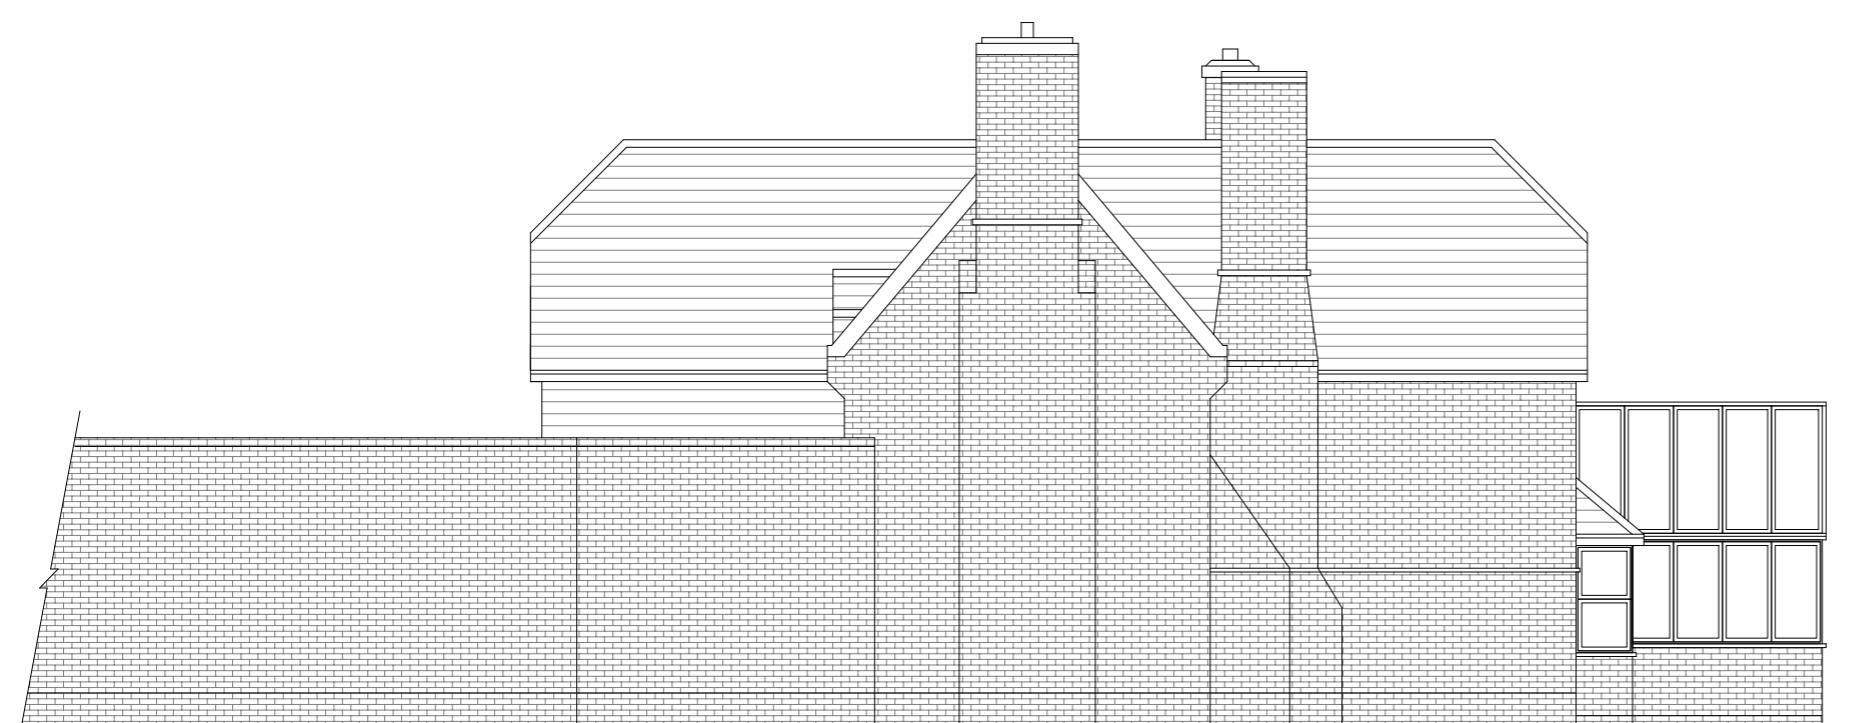

**Proposed Side Elevation**

Scale 1:100

GENERAL NOTES:  
 1. ALL DIMENSIONS ARE IN MILLIMETER.  
 2. VERIFY ALL DIMENSIONS AND CONDITIONS BEFORE BUILDING OR STARTING CONSTRUCTION. NOTIFY THE DESIGNER IMMEDIATELY OF ANY DISCREPANCY OR VARIATION.  
 3. ALL WORK TO COMPLY WITH CURRENT BUILDING REGULATIONS AND CODES OF PRACTICE

Title:

## Proposed Rear & Side Elevations

Site Address  
94 Vine Lane,  
Uxbridge,  
UB10 0BE

Scale: 1:100 @A3  
Date: 26/06/2023  
Drawing No.: 2023/082 -10  
Drawn By: FP

Revision Date:  
A 08/12/2023  
e:mail - faluckpatel@yahoo.com  
(M) +44 (0) 7871 466 254

**Faluck Patel**