

ADDRESS: 7, MALMESBURY CLOSE, PINNER, HA5 2NG.	DRAWING TITLE: EXISTING FLOOR PLANS			DATE: 27/10/2022
	DRG. NO. - PA/07/E.01	REV:	SCALE - 1: 100	DRG. PAPER SIZE: A3






ADDRESS: 7, MALMESBURY CLOSE, PINNER, HA5 2NG.	DRAWING TITLE: EXISTING/PROPOSED ELEVATIONS	DATE: 27/10/2022
DRG. NO. - PA/07/P.02	REV:	SCALE - 1: 100
	DRG. PAPER SIZE: A3	
0M 1M 2M 3M 4M 5M 6M 7M 8M 9M 10M		

MATERIALS TO
MATCH EXISTING
AS CLOSELY AS
POSSIBLE

DORMER	3.74m ² 7.21m	26.96m ³
TOTAL = 26.96m ³		

26.96m³ < 40m³, THEREFORE ITS P.D.

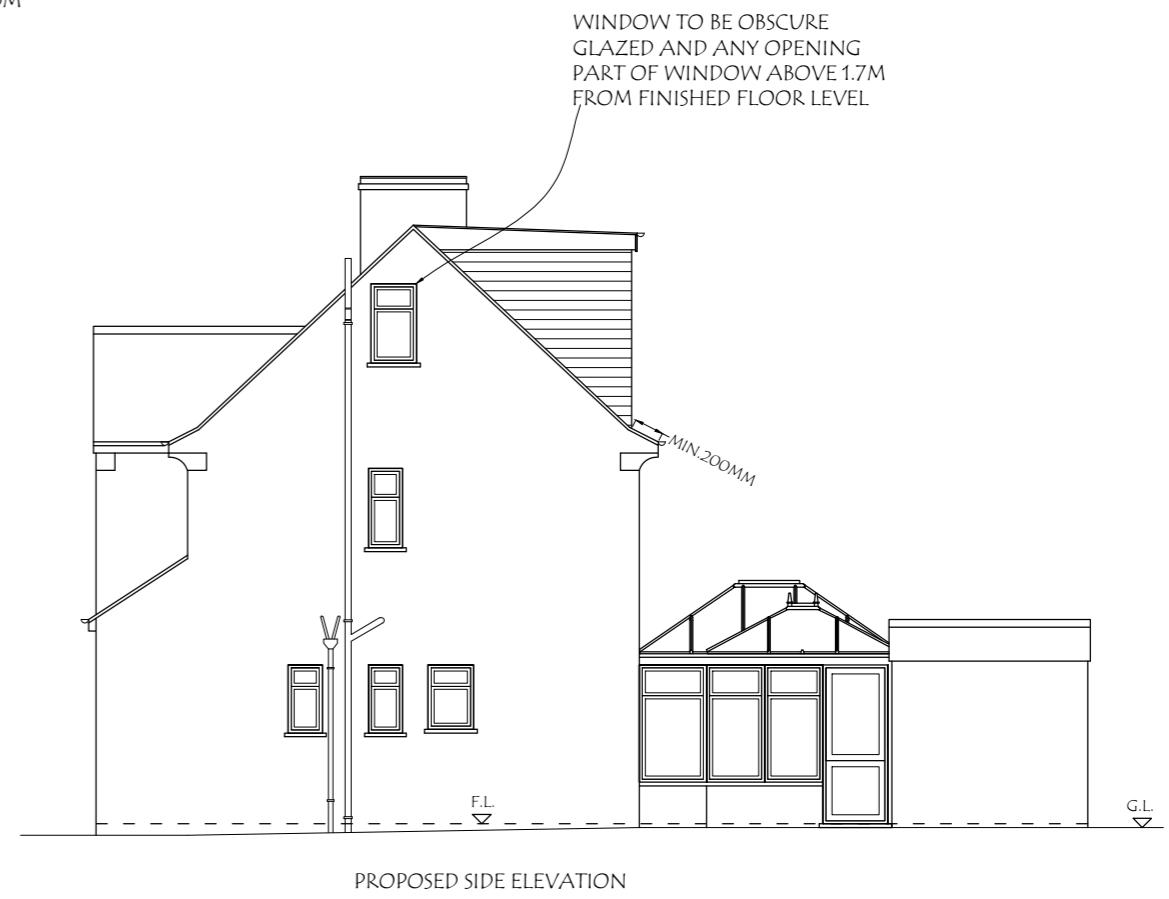

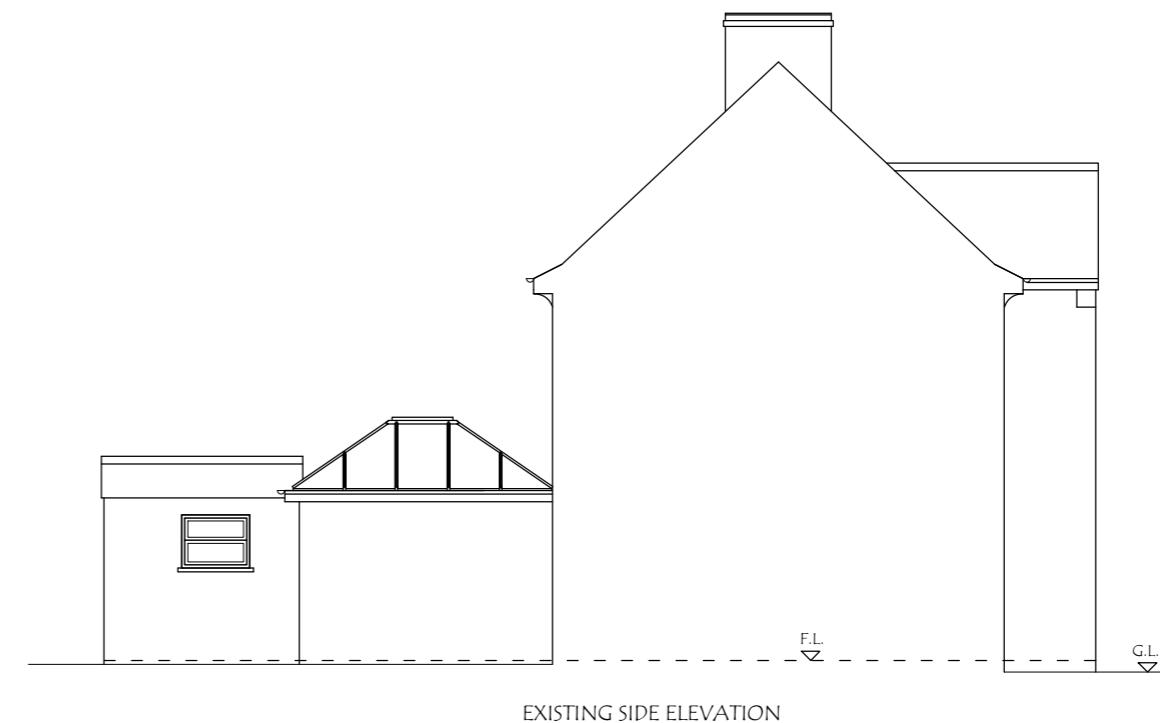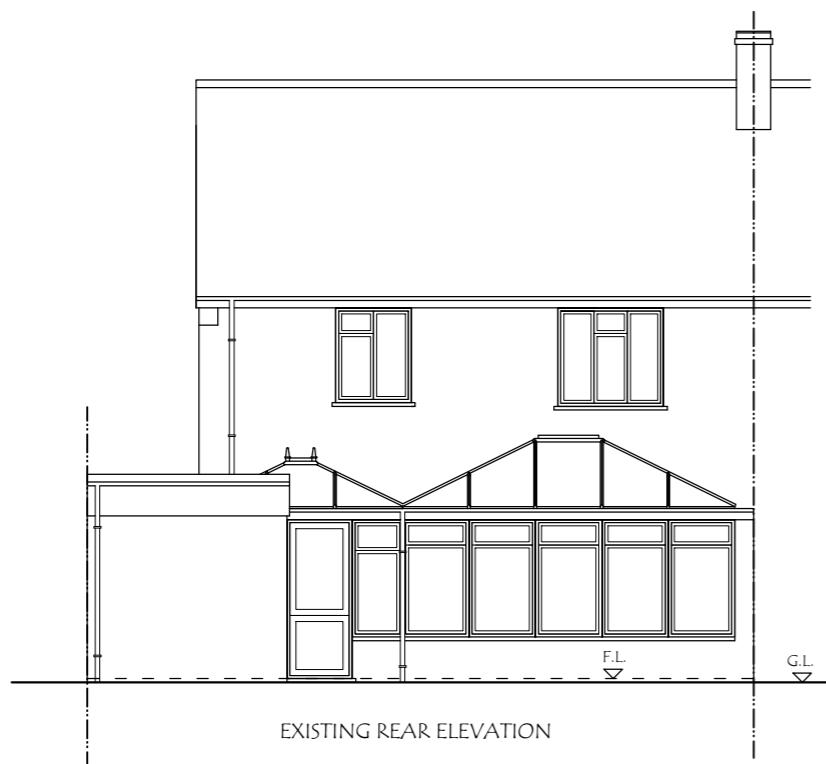

ADDRESS:
7, MALMESBURY CLOSE,
PINNER, HA5 2NG.


DRAWING TITLE: EXISTING/PROPOSED ELEVATIONS
DRG. NO. - PA/07/P.03


DATE: 27/10/2022
REV: SCALE - 1: 100
DRG. PAPER SIZE: A3

MATERIALS TO
MATCH EXISTING
AS CLOSELY AS
POSSIBLE

DORMER	3.74m ² 7.21m	26.96m ³
TOTAL =		26.96m ³
26.96m ³ < 40m ³ , THEREFORE ITS P.D.		

0M 1M 2M 3M 4M 5M 6M 7M 8M 9M 10M

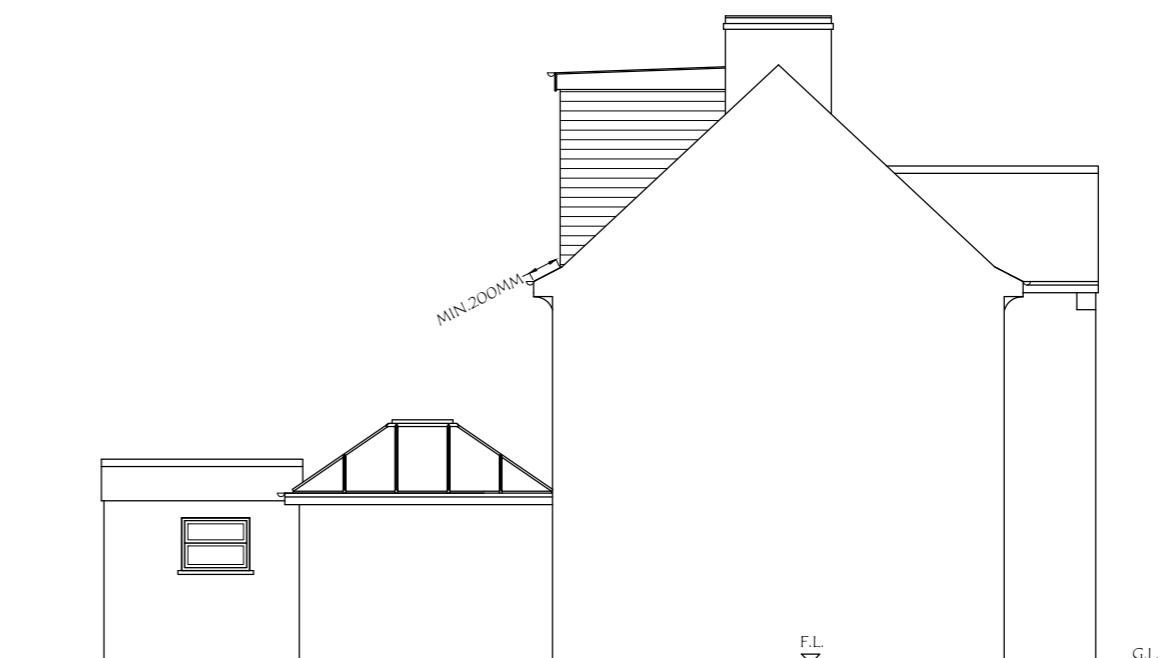

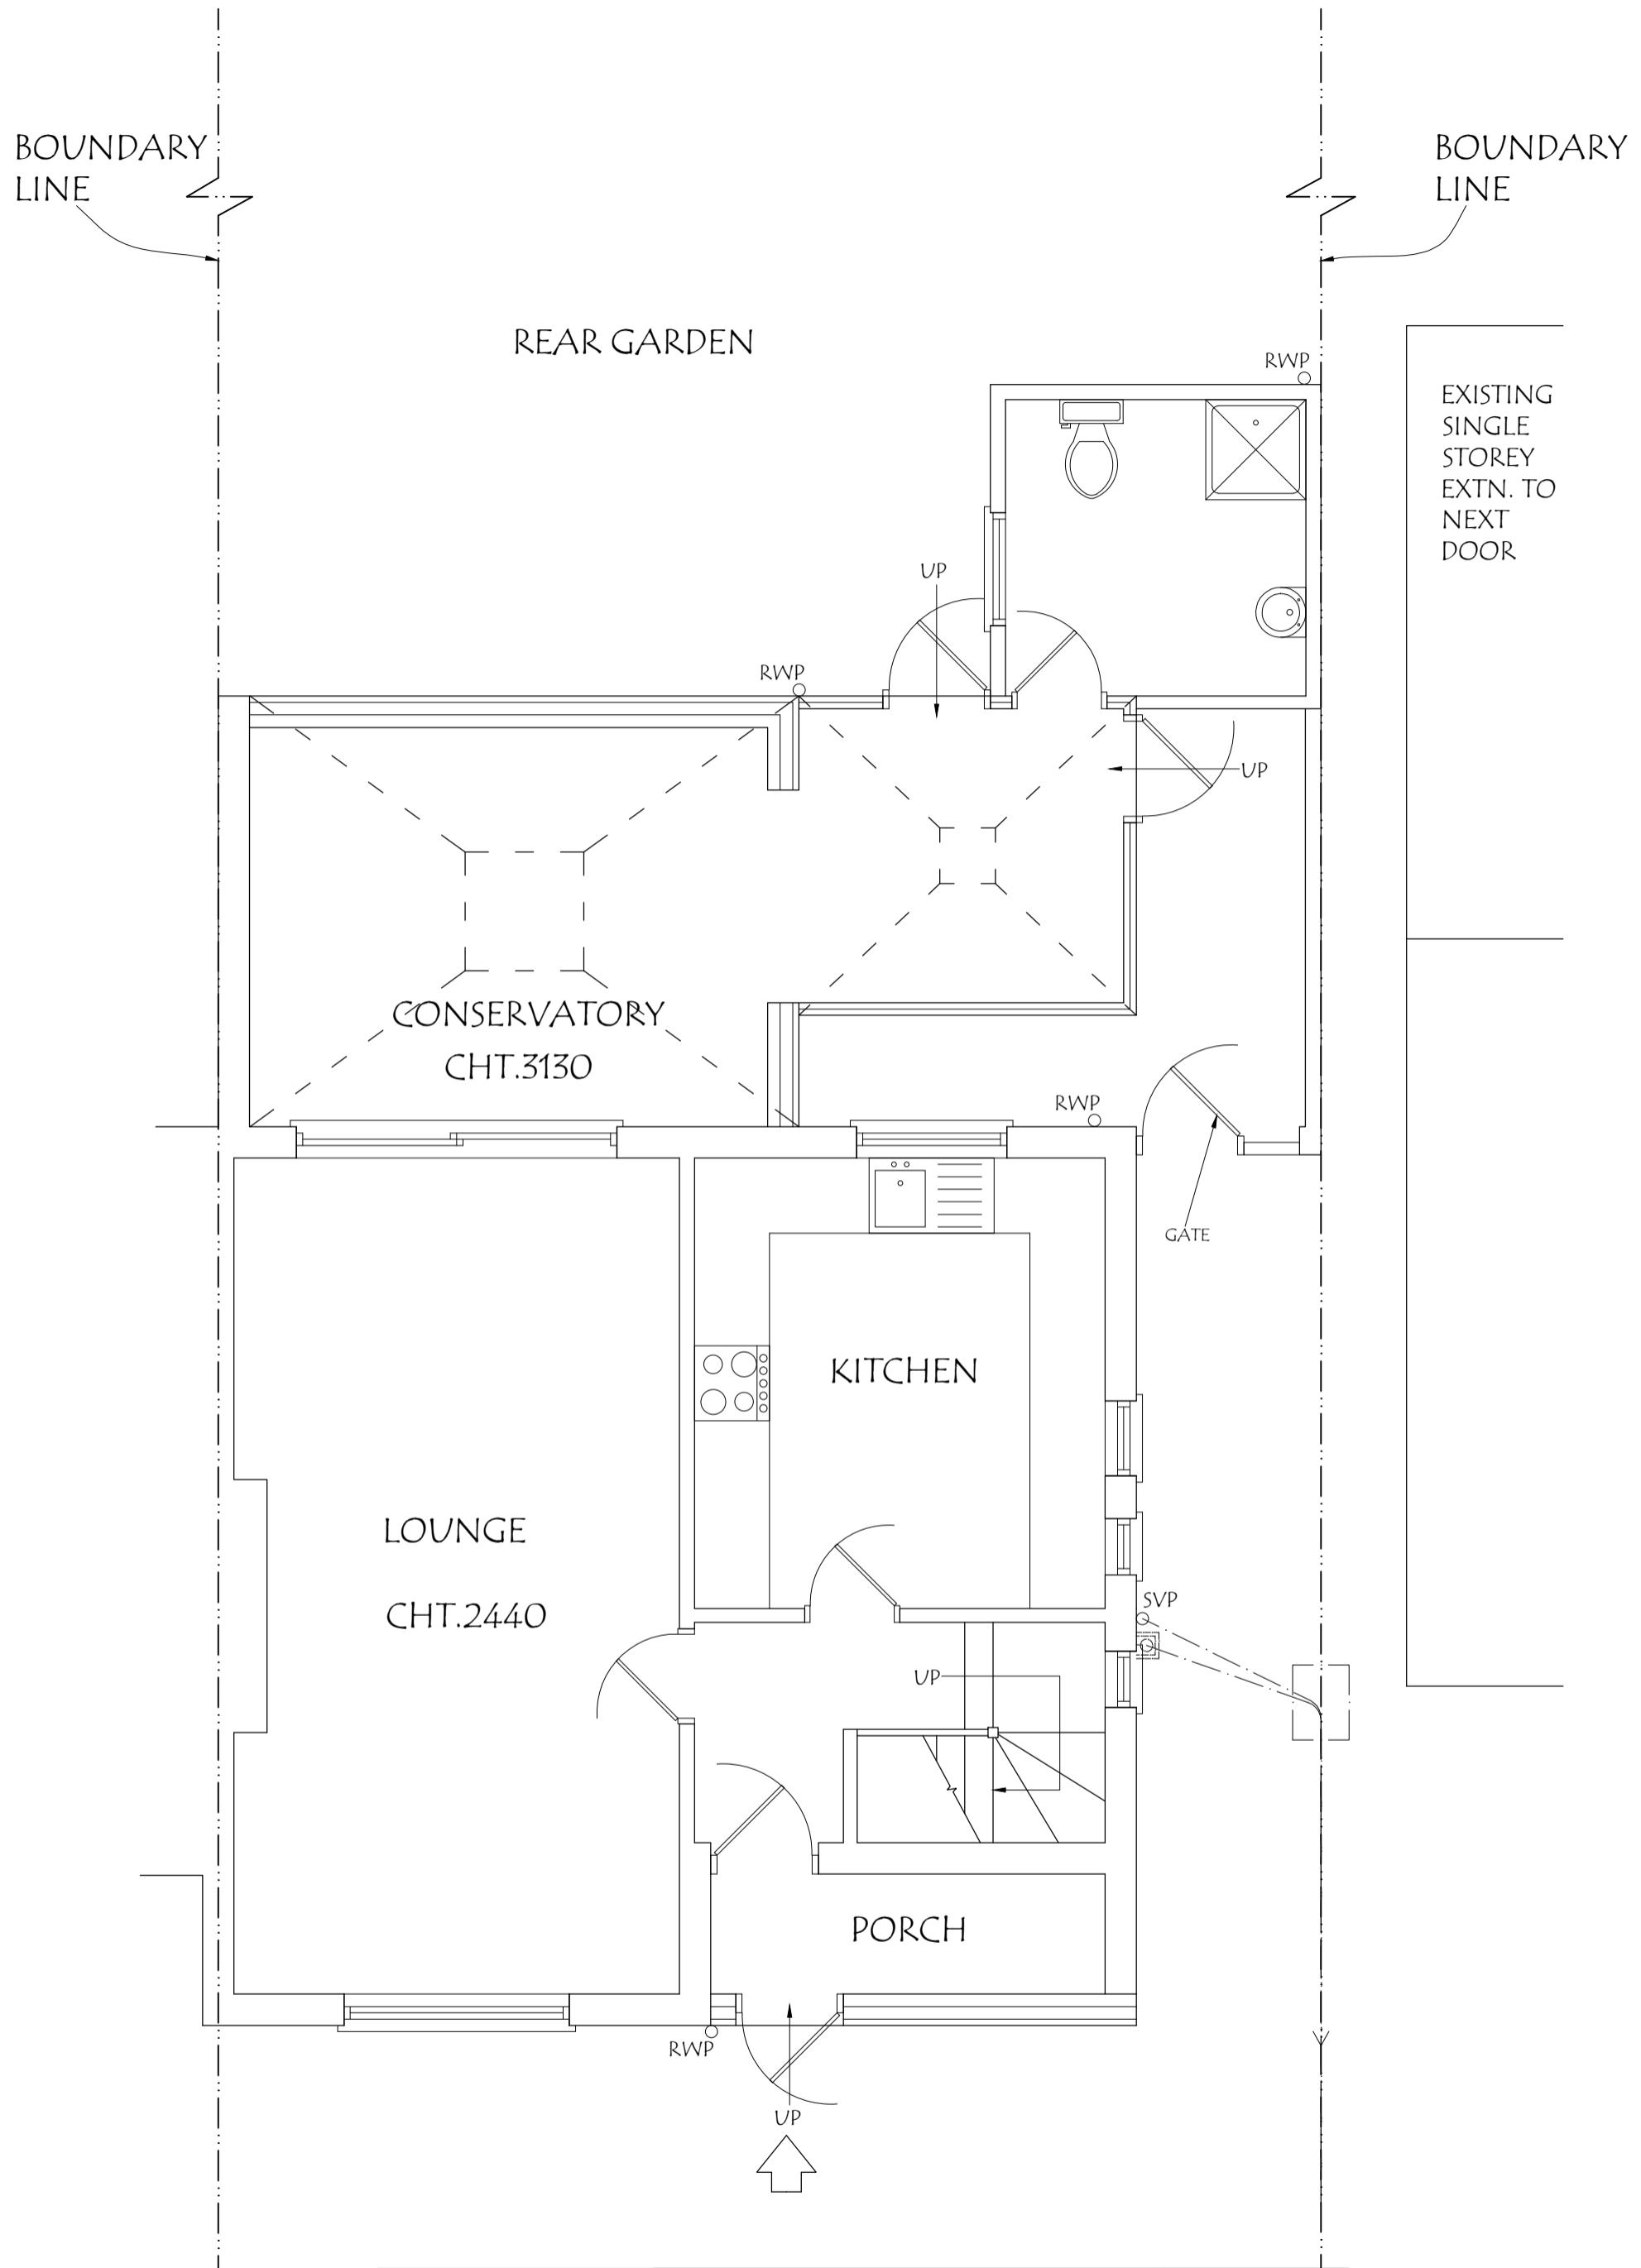

ADDRESS:
7, MALMESBURY CLOSE,
PINNER, HA5 2NG.

DRAWING TITLE: PROPOSED GROUND FLOOR PLAN


DATE: 27/10/2022


DRG. NO. - PA/07/P.04

REV:

SCALE - 1: 50

DRG. PAPER SIZE: A3

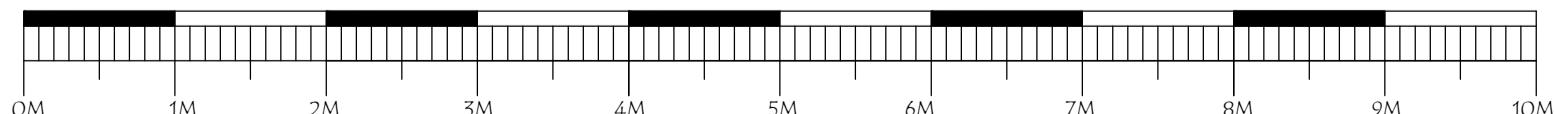

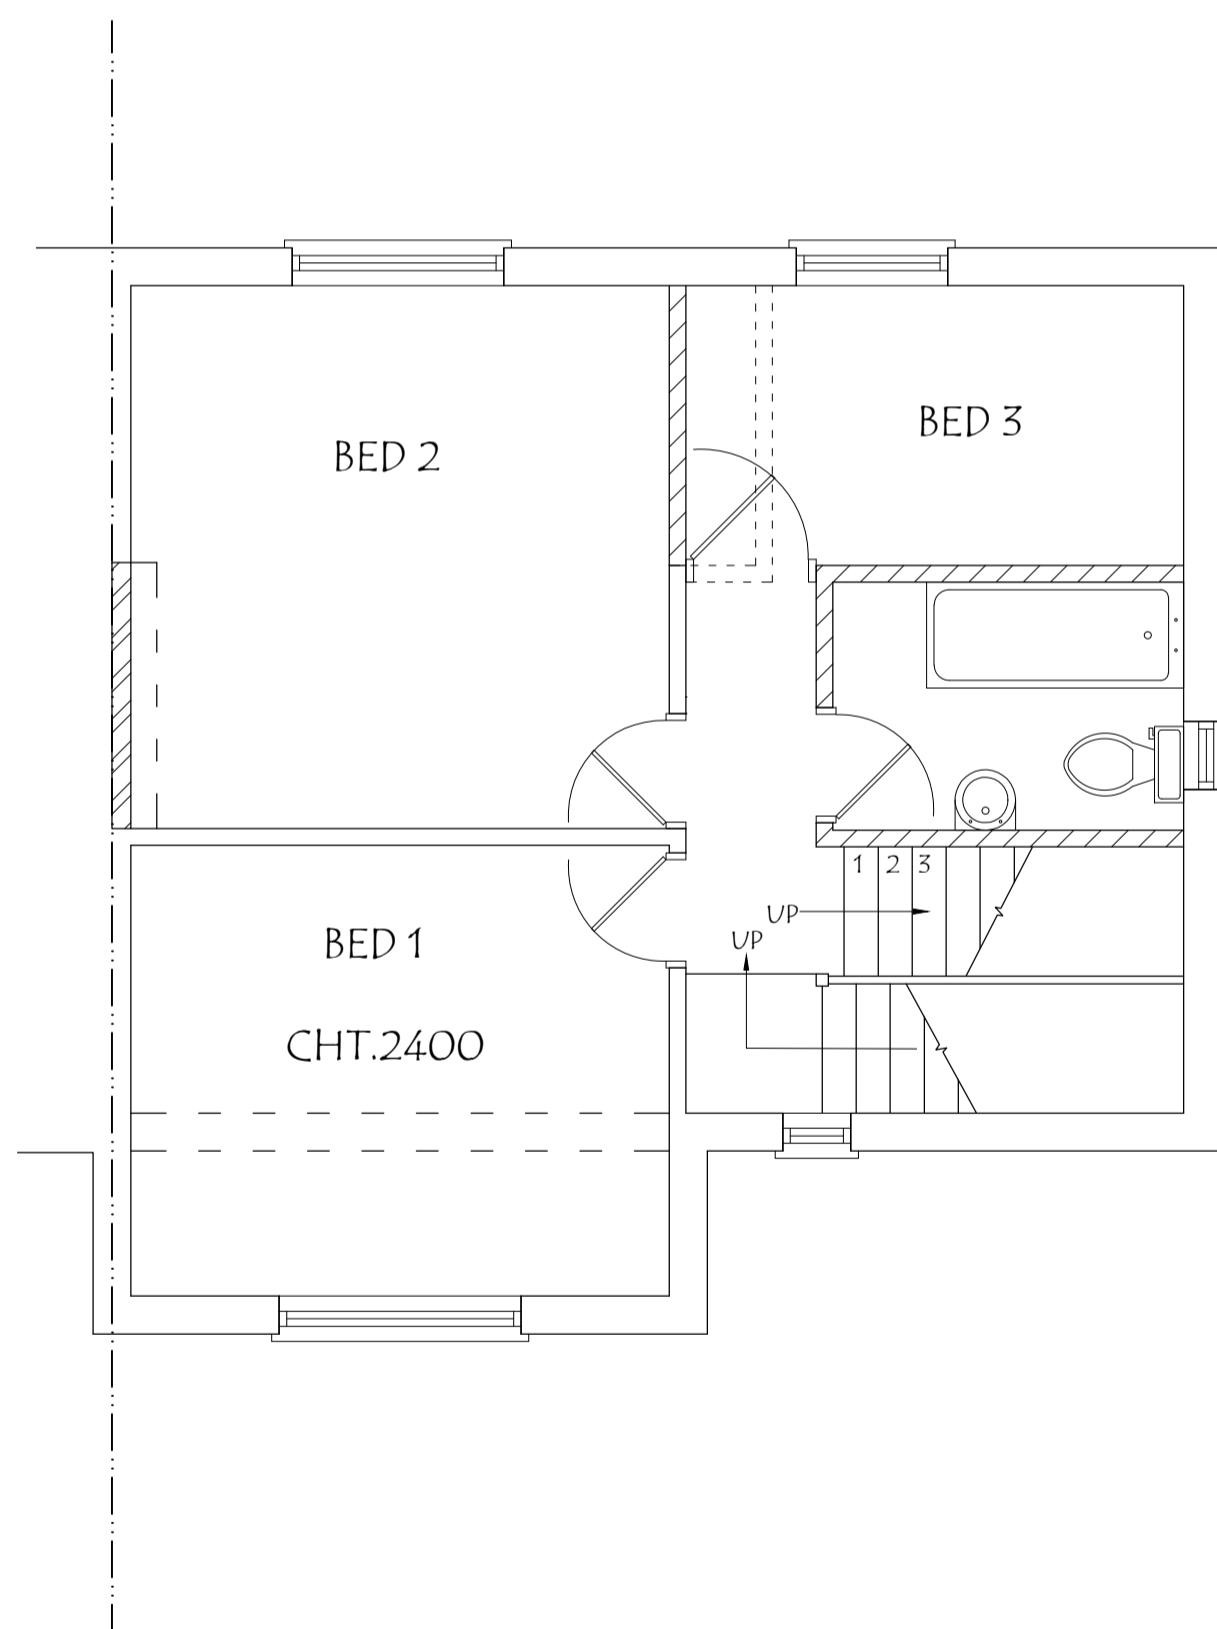

ADDRESS:
7, MALMESBURY CLOSE,
PINNER, HA5 2NG.

DRAWING TITLE: PROPOSED FIRST FLOOR PLAN


DATE: 27/10/2022


DRG. NO. - PA/07/P.05

REV:

SCALE - 1: 50

DRG. PAPER SIZE: A3

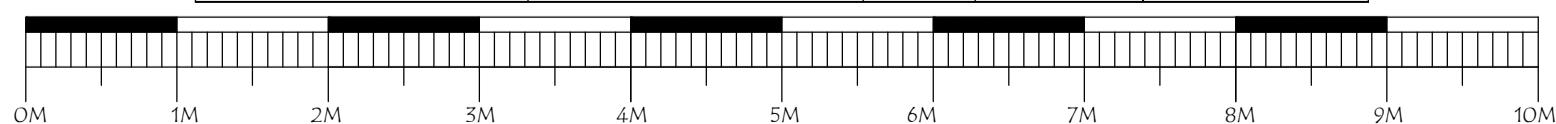

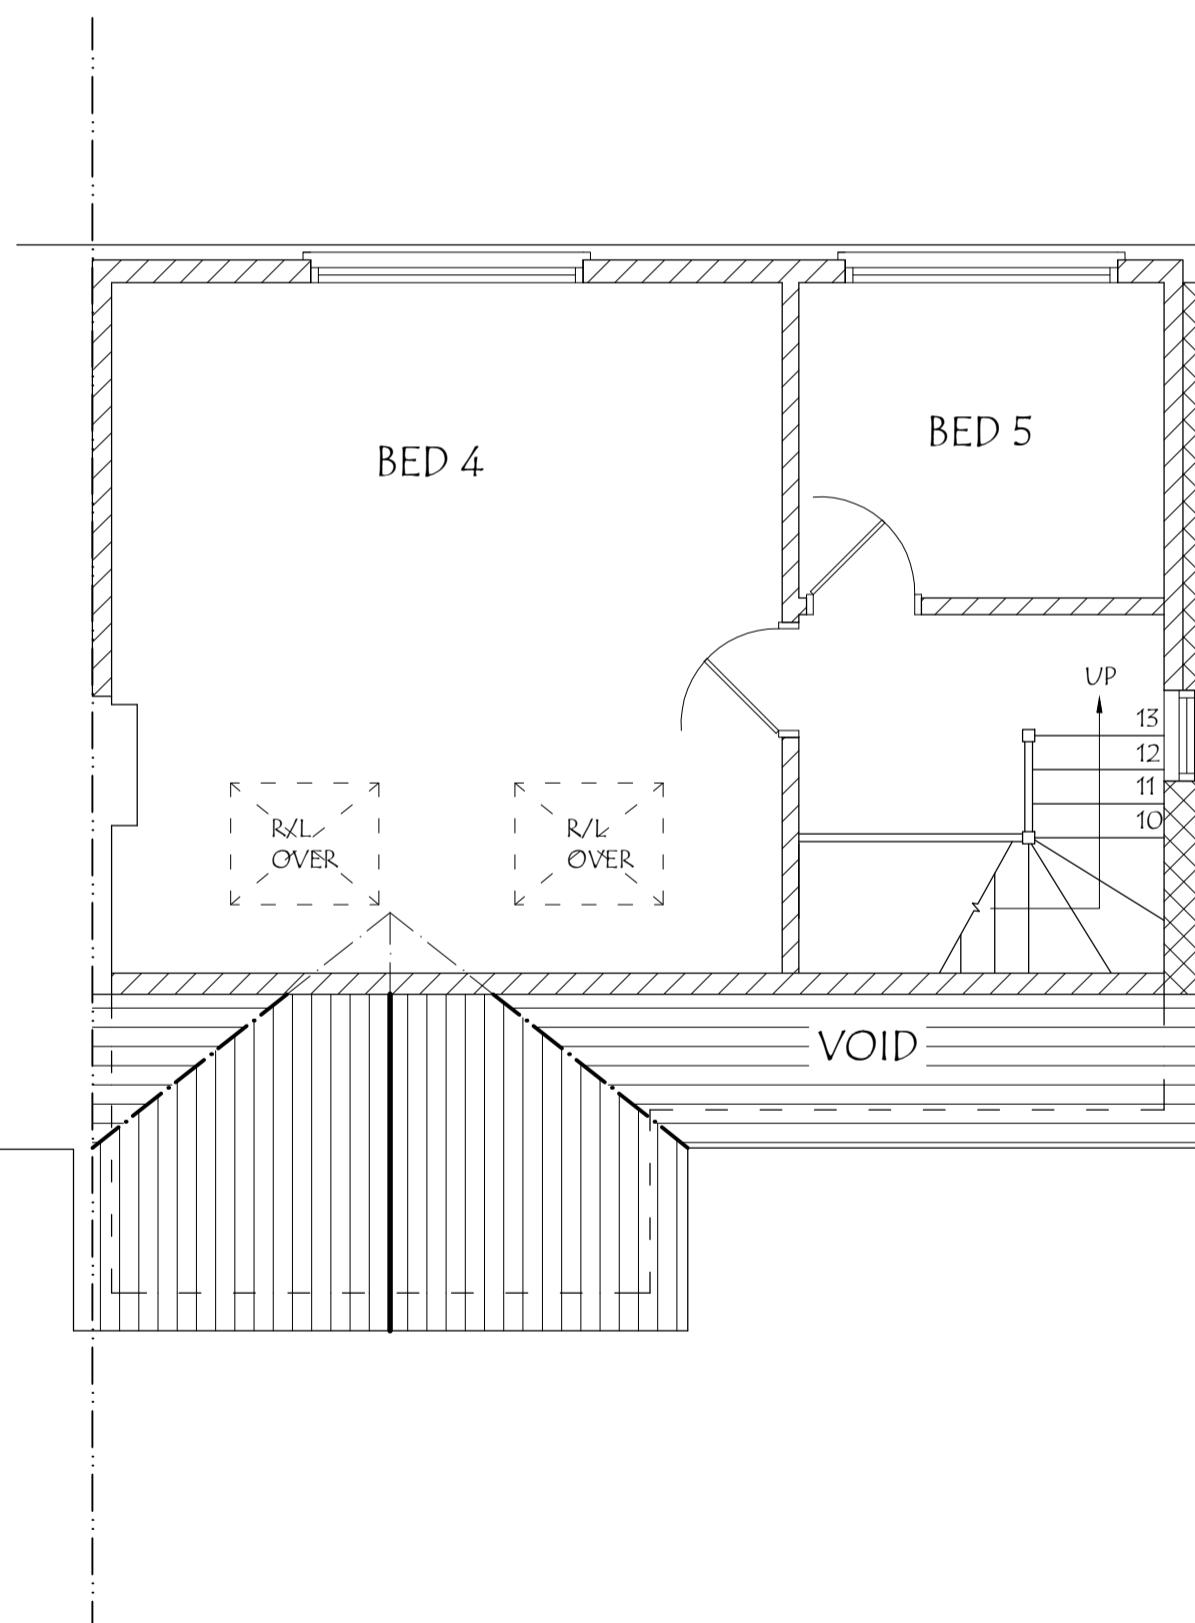

ADDRESS:
7, MALMESBURY CLOSE,
PINNER, HA5 2NG.

DRAWING TITLE: PROPOSED SECOND FLOOR PLAN

DATE: 27/10/2022

DRG. NO. - PA/07/P.06

REV: _____

SCALE - 1: 50

DRG. PAPER SIZE: A3

