


SOUTH ELEVATION

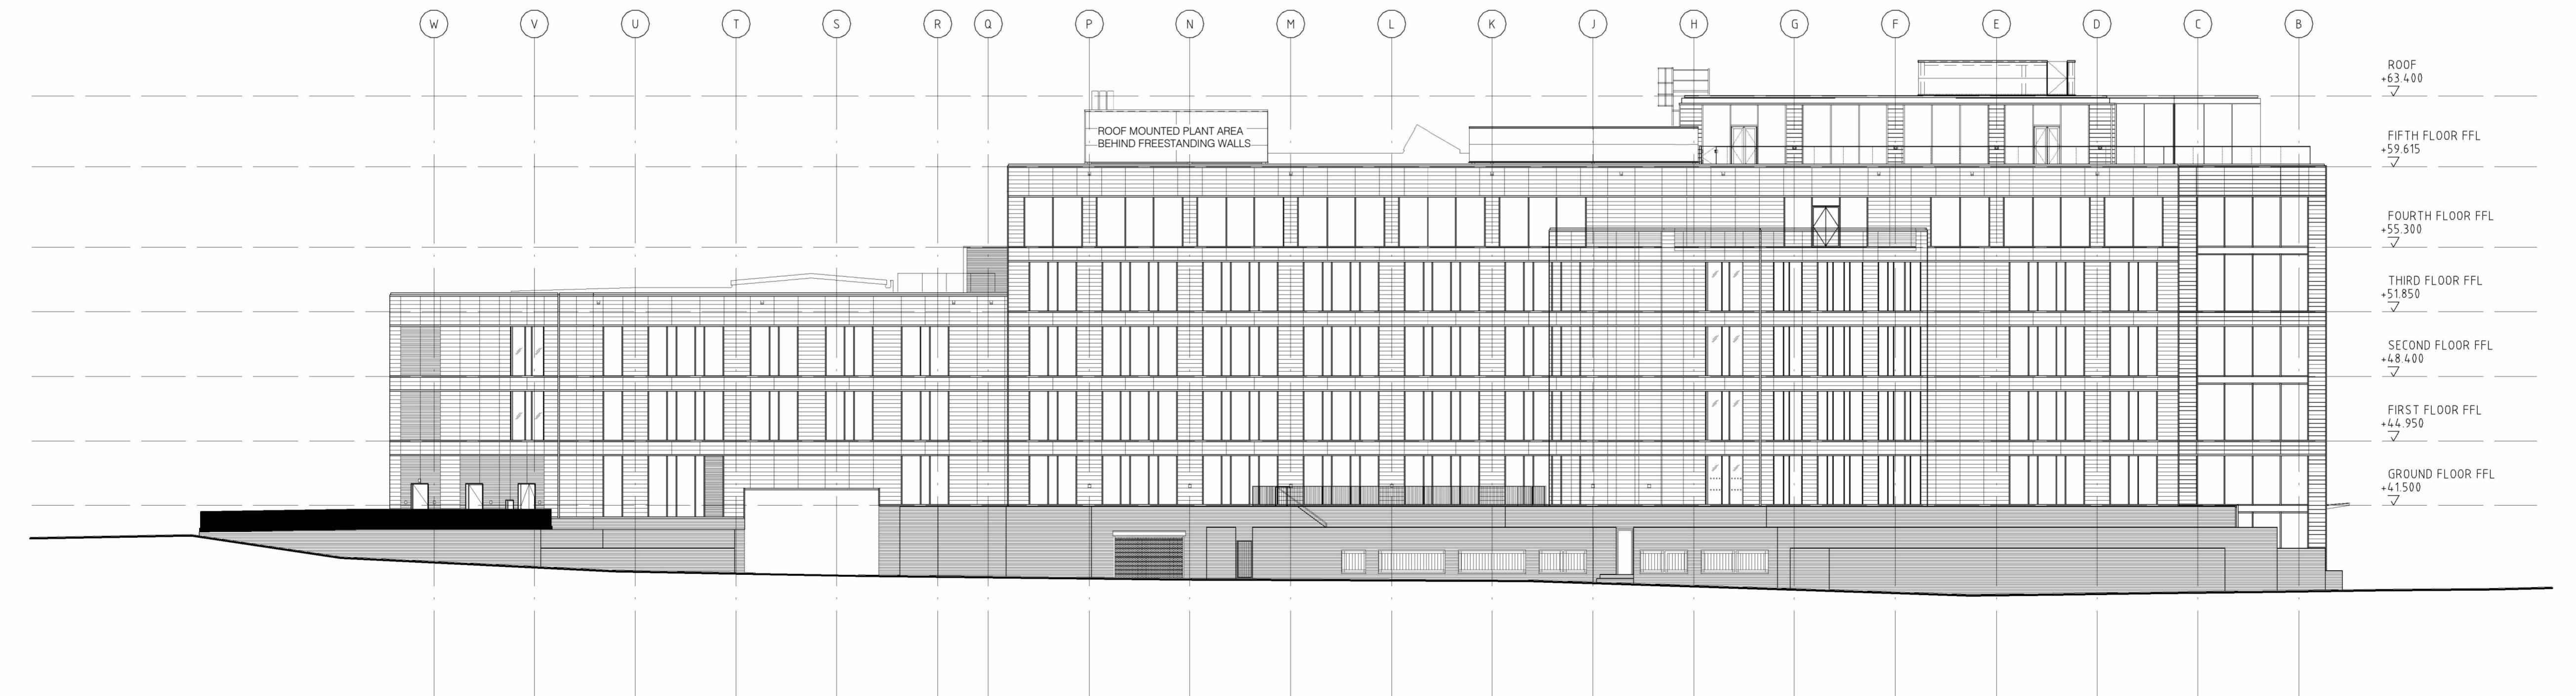

WEST ELEVATION

Existing South and West Elevations
1 : 200

GENERAL NOTES

- No dimensions are to be taken from these drawings. All dimensions, materials, quantities and other information are to be checked against the drawings or the specifications. The Contractor shall report in writing of any discrepancies with the information depicted in this drawing or the specifications. The Contractor shall obtain further instructions from CBRE prior to proceeding.
- This drawing is to be read in conjunction with other related drawings, Specifications, Schedules and Bill of Quantities (the Contract Information) provided by CBRE. The Contractor shall advise in writing of any inconsistencies or contradictions of any of the information contained therein and shall obtain further instructions from CBRE prior to proceeding.
- Contractors to advise on suitability of all details and to ensure structural integrity, stability and strength of all components for the intended performance.
- Contractors are responsible for the design and manufacture of all materials and fittings are fabricated and installed in accordance with their manufacturers' recommendations. Contractor is responsible for obtaining all relevant necessary approvals and consents from the relevant authorities. Any recommendations contract or are inconsistent with any of the information contained within these drawings, the Contractor shall obtain further instructions from CBRE prior to proceeding.
- Contractors to ensure that all materials and construction complies with Building Regulations, Environmental Health, Planning, CDM and any other relevant regulations and standards.
- Contractors to ensure all specified materials, fixtures and fittings are procured to meet all aspects of the project programme and must advise CBRE if any items will not be available in sufficient time and to request further instructions.

Copyright notice:
This and all other documents authored by CBRE and all information and communications provided and implied therein are the sole property of CBRE. Reproduction or transmission in any form is strictly forbidden unless prior permission is obtained in writing from CBRE. Construction based on the depicted information at any time or location not related to this project is strictly forbidden unless prior permission is obtained in writing from CBRE.

REV. DATE DETAILS DRAWN CHECKED
/ 30/10/23 Issued for Planning NT IC

PROJECT
ZUK131 Uxbridge
Charter Pl, Uxbridge
UB8 1JG

TITLE
Existing South and West Elevations

CLIENT NAME
CBRE

STATUS
PLANNING
DATE Oct 2023 SCALE 1 : 200 @ A1
DRAWN DRAWN CHECKED
IC NT

DRAWING NUMBER
REF ORG VOL LEVEL TYPE DIS NO
ZUK - BOX - XX - XX - DR - A -(20)005
REVISION / JOB NUMBER 831.113

CBRE

CBRE GWS
Principle PJM
61 Southwark Street
London, SE1 0HL