


GENERAL NOTES

- No dimensions are to be taken from this drawing. All dimensions, material quantities and descriptions are to be taken from the drawings and schedules of the Contract Information and must report in writing of any discrepancies with the information depicted in this drawing or the specifications. The Contractor shall obtain further instructions from the Project Manager or the Project Manager's representative.
- This drawing is to be read in conjunction with other related drawings, Specifications, Schedules and Bill of Quantities (the Contract Information) provided by CBRE and the Project Manager and any other relevant documents.
- Contractor shall advise in writing of any inconsistencies or contradictions of any of the information contained therein and shall obtain further instructions from CBRE.
- Contractors to advise on suitability of all details and to ensure structural integrity, stability and strength of all components for the intended performance.
- Contractors are responsible for the design and manufacture of all materials and fittings are fabricated and installed in accordance with their manufacturers' recommendations. Contractor is responsible for obtaining all relevant necessary design and performance data from their manufacturers' recommendations or are inconsistent with any of the information contained within this drawing, the Contractor shall obtain further instructions from CBRE prior to proceeding.
- Contractors to ensure that all materials and construction complies with Building Regulations, Environmental Health, Planning, CDM and any other relevant regulations and requirements.
- Contractors to ensure all specified materials, fixtures and fittings are provided to meet all aspects of the project programme and must advise CBRE if any items will not be available in sufficient time or to request further instructions.

Copyright notice:
This and all other documents authored by CBRE and all information and communications provided and implied therein are the sole property of CBRE. Reproduction or transmission in any form is strictly forbidden unless prior permission is obtained in writing from CBRE. Construction based on the depicted information at any time or location not related to this project is strictly prohibited unless prior permission is obtained in writing from CBRE.

REV DATE DETAILS DRAWN CHECKED
/ 30/10/23 Issued for Planning NT IC

NOTE:
All elevations are unaffected from a visual point of view as all plant equipment sits behind free standing walls.

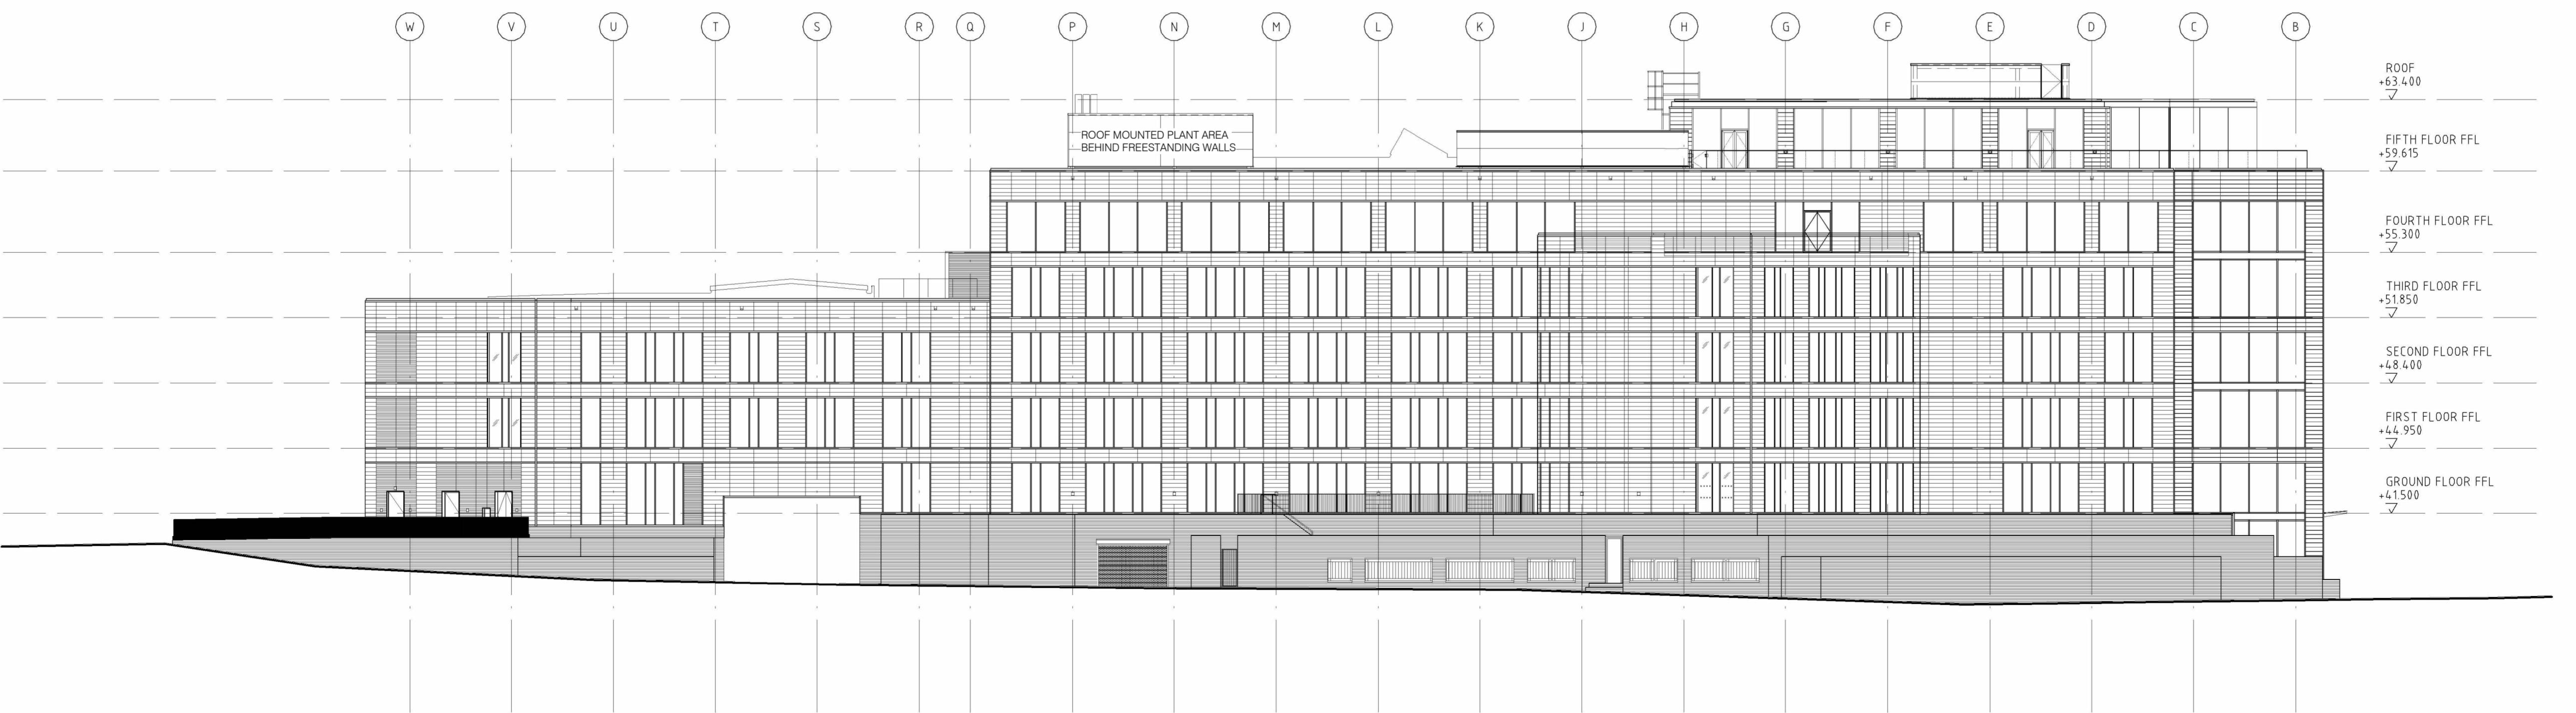

PROJECT	ZUK131 Uxbridge					
Charter Pl, Uxbridge						
UB8 1JG						
TITLE	Proposed South and West Elevations					
CLIENT NAME	CBRE					
STATUS						
PLANNING						
DATE						
Oct 2023	SCALE					
	1 : 200 @ A1					
DRAWN	CHECKED					
IC	NT					
DRAWING NUMBER						
REF	ORG	VOL	LEVEL	TYPE	DIS	NO
ZUK - BOX - XX - XX - DR - A	(20)009					
REVISION	JOB NUMBER					
/	831.113					

Proposed South and West Elevations
1 : 200

CBRE

CBRE GWS
Principle PJM
61 Southwark Street
London, SE1 0HL