





1 Block Plan

0m 10m 20m 30m 40m 50m

1 : 500

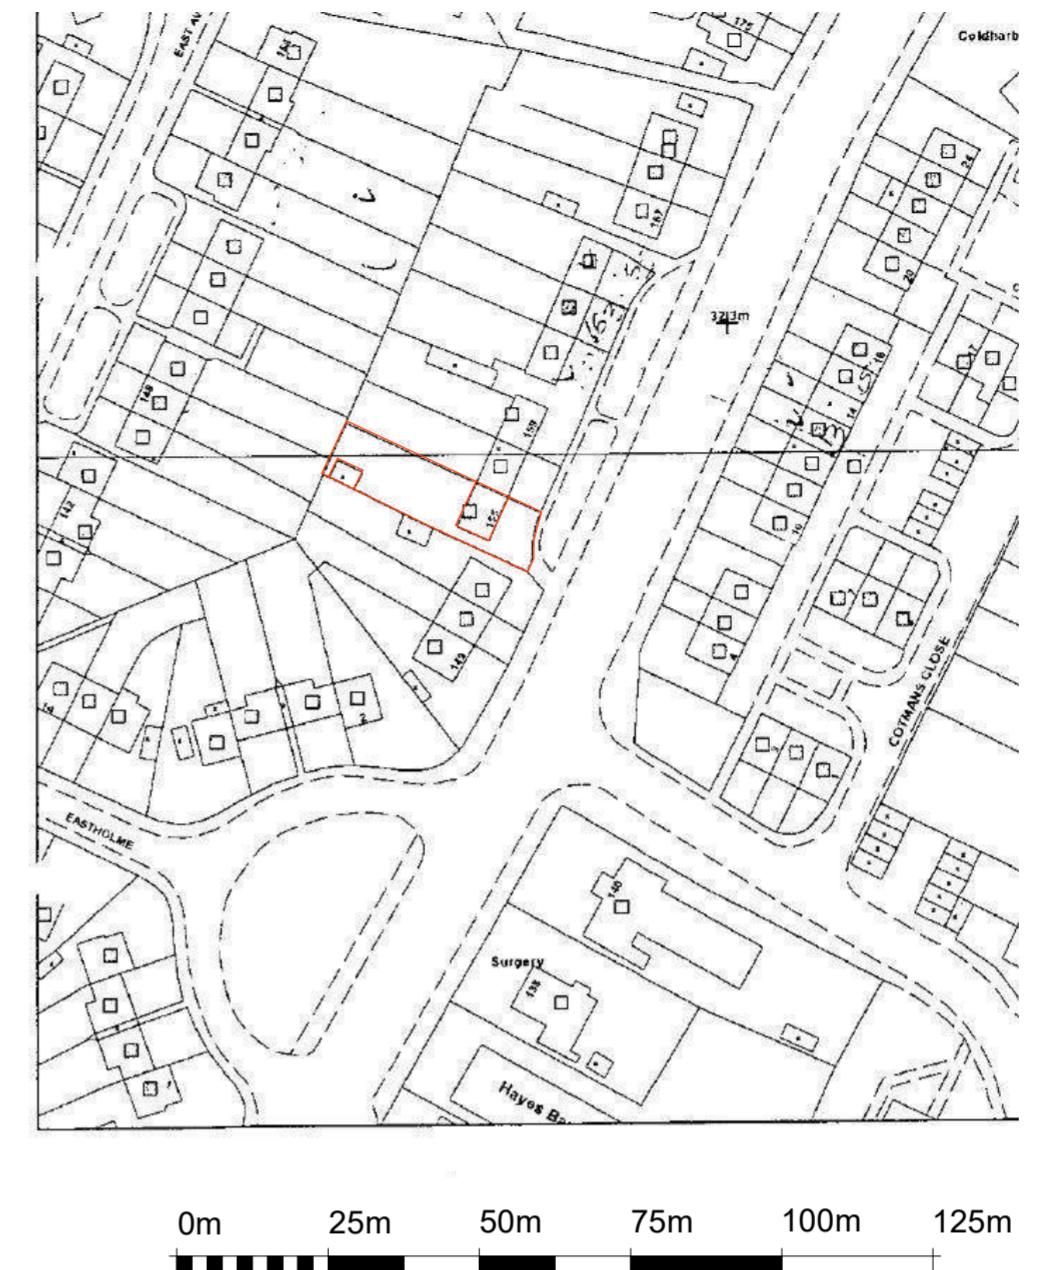

2 Location Plan
1 : 1250

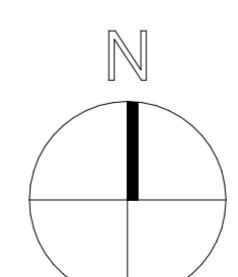


APPLICATION SITE

THIS DRAWING IS COPYRIGHT and must not be traced or copied in any way or form part or whole by any means whatsoever without prior written consent and may only be used by the present owner, being our current client in relation to the property as referred to on the drawing.

GENERAL NOTES

- CHECK ALL DIMENSIONS ON SITE.
- ALL DIMENSIONS ARE IN MILLIMETRES UNLESS OTHERWISE STATED.
- ALL VERTICAL MEASUREMENTS ASSUME GROUND TO BE LEVEL UNLESS OTHERWISE STATED.
- THIS DRAWING SHOULD BE READ IN CONJUNCTION WITH THE GENERAL NOTES.
- WORKS TO BE CARRIED OUT WITH MATERIALS AND WORKMANSHIP IN COMPLIANCE WITH APPROVED DOCUMENT FOR REGULATION 7 (THE AMENDED BUILDING REGULATIONS 2010)
- WORKS TO BE CARRIED OUT IN A SAFE MANNER IN ACCORDANCE WITH CDM REGULATIONS 2007.
- OPEN UP EXISTING STRUCTURE AS REQUIRED BY THE BUILDING INSPECTOR
- THIRD PARTY SUPPLIER TO MEASURE ON SITE BEFORE MANUFACTURING
- GENERAL CONTRACTOR TO VERIFY FIELD CONDITIONS PRIOR TO COMMENCEMENT OF EACH PORTION OF THE WORK.
- ANY DISCREPANCIES IN THESE DRAWINGS SHOULD BE NOTIFIED TO US PRIOR TO ANY WORKS PROCEEDING.
- UNLESS OTHERWISE INDICATED, PLAN DIMENSIONS ARE TO COLUMN GRID CENTERLINES, NOMINAL SURFACE OF MASONRY, FACE OF STUDS AND FACE OF CONCRETE WALLS AND BEAM CENTRE TO CENTRES.
- "FLOOR LINE" REFERS TO TOP OF CONCRETE SLABS. FINISH FLOORING IS INSTALLED ABOVE THE FLOOR LINE. FOR DEPRESSED FLOORS AND CURBS, SEE STRUCTURAL DRAWINGS.
- REPETITIVE FEATURES ARE NOT ALWAYS DRAWN IN THEIR ENTIRETY AND SHALL BE COMPLETELY PROVIDED AS IF DRAWN IN FULL.
- WHERE A DOOR IS LOCATED NEAR CORNER OF ROOM AND IS NOT LOCATED BY DIMENSION ON PLAN OR DETAILS, DIMENSION SHALL BE 100MM FROM FACE OF STUD (WALL).
- LINE OF EXISTING FLOOR SLABS, AS SHOWN ON THE BUILDING ELEVATIONS AND SECTIONS ARE APPROXIMATE.
- FLOOR LEVELS AND BOUNDARIES ASSUMED WHERE NOTED, DEPICTED BY LINE DASH LINES.
- REFER TO ARCHITECTURAL, STRUCTURAL, MECHANICAL, ELECTRICAL, GENERAL SPECIFICATION AND OTHER CATEGORIES OR DRAWINGS FOR ADDITIONAL NOTES.
- VERIFY SIZE/LOCATION/FINISH/FIRE-RATING, ETC. AND PROVIDE COMPLETE AND REQUIRED OPENINGS THROUGH FLOORS AND WALLS, ACCESS DOORS, FURRING, CURBS, ANCHORS & INSERTS.
- CONTRACTOR TO CARRY OUT MOST LOGICAL SOLUTION BUT TO CHECK WITH ARCHITECT OR ENGINEER IF UNSURE. REQUESTS BY CLIENTS THAT DEVIATE FROM DESIGN VOIDS THE DESIGN LIABILITY.
- SEE STRUCTURAL GENERAL NOTES AND PLANS TO COMPLEMENT ARCHITECTURAL PLANS AT ALL TIMES, DO NOT ASSUME ANYTHING.
- STAIR LAYOUTS AND DESIGNS ARE INDICATIVE SIZE AND POSITION FOR BUILDING CONTROL APPROVAL, NOT TO BE USED AS CONSTRUCTION DRAWINGS. FINAL STAIR SPECIFICATIONS TBC FROM STAIR SUPPLIER.
- ALL DIMENSIONS ARE INDICATIVE AND TO BE CONFIRMED ON SITE BY CONTRACTOR.
- THIS DRAWING SET IS FOR PLANNING OR BUILDING CONTROL APPROVAL AND NOT TO BE USED AS FINAL CONSTRUCTION DRAWINGS, UNLESS STATED OTHERWISE.

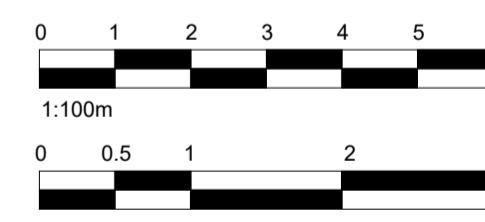

01 Change all floor plan and make more details(AMIR KHATIBI) 19/7/2023

No.: Revision: Date:

BISCHELL
THE DESIGN & BUILD COMPANY

Bischell - Design & Build -
Suite 114
80 Cumberland House, Scrubs Lane
Hammersmith & Fulham, NW10 6RF
www.bischell.co.uk

Client: _____

Drawing Title: 155 Coldharbour Lane Hayes UB3 3EQ

Drawing Status: Block and Location Plan

Scale: PN


Date: 07/09/2023 Drawn By: Author

Drawing No.: PN-001 Rev: 01


Drawn template 03/05/2022

GENERAL NOTES

- CHECK ALL DIMENSIONS ON SITE.
- ALL DIMENSIONS ARE IN MILLIMETRES UNLESS OTHERWISE STATED.
- ALL VERTICAL MEASUREMENTS ASSUME GROUND TO BE LEVEL UNLESS OTHERWISE STATED.
- THIS DRAWING SHOULD BE READ IN CONJUNCTION WITH THE GENERAL NOTES.
- WORKS TO BE CARRIED OUT WITH MATERIALS AND WORKMANSHIP IN COMPLIANCE WITH APPROVED DOCUMENT FOR REGULATION 7 (THE AMENDED BUILDING REGULATIONS 2010)
- WORKS TO BE CARRIED OUT IN A SAFE MANNER IN ACCORDANCE WITH CDM REGULATIONS 2007.
- OPEN UP EXISTING STRUCTURE AS REQUIRED BY THE BUILDING INSPECTOR
- THIRD PARTY SUPPLIER TO MEASURE ON SITE BEFORE MANUFACTURING
- GENERAL CONTRACTOR TO VERIFY FIELD CONDITIONS PRIOR TO COMMENCEMENT OF EACH PORTION OF THE WORK.
- ANY DISCREPANCIES IN THESE DRAWINGS SHOULD BE NOTIFIED TO US PRIOR TO ANY WORKS PROCEEDING.
- UNLESS OTHERWISE INDICATED, PLAN DIMENSIONS ARE TO COLUMN GRID ON CENTERLINES, NOMINAL SURFACE OF MASONRY, FACE OF STUDS AND FACE OF CONCRETE WALLS AND BEAM CENTRE TO CENTRES.
- "FLOOR LINE" REFERS TO TOP OF CONCRETE SLABS, FINISH FLOORING IS INSTALLED ABOVE THE FLOOR LINE. FOR DEPRESSED FLOORS AND CURBS, SEE STRUCTURAL DRAWINGS.
- REPETITIVE FEATURES ARE NOT ALWAYS DRAWN IN THEIR ENTIRETY AND SHALL BE COMPLETELY PROVIDED AS IF DRAWN IN FULL.
- WHERE A DOOR IS LOCATED NEAR CORNER OF ROOM AND IS NOT LOCATED BY DIMENSION ON PLAN OR DETAILS, DIMENSION SHALL BE 100MM FROM FACE OF STUD (WALL).
- LINE OF EXISTING FLOOR SLABS, AS SHOWN ON THE BUILDING ELEVATIONS AND SECTIONS ARE APPROXIMATE.
- FLOOR LEVELS AND BOUNDARIES ASSUMED WHERE NOTED, DEPICTED BY LINE DASH LINES.
- REFER TO ARCHITECTURAL, STRUCTURAL, MECHANICAL, ELECTRICAL, GENERAL SPECIFICATION AND OTHER CATEGORIES OR DRAWINGS FOR ADDITIONAL NOTES.
- VERIFY SIZE/LOCATION/FINISH/FIRE-RATING, ETC. AND PROVIDE COMPLETE AND REQUIRED OPENINGS THROUGH FLOORS AND WALLS, ACCESS DOORS, FURRING, CURBS, ANCHORS & INSERTS.
- CONTRACTOR TO CARRY OUT MOST LOGICAL SOLUTION BUT TO CHECK WITH ARCHITECT OR ENGINEER IF UNSURE, REQUESTS BY CLIENTS THAT DEVIATE FROM DESIGN VOIDS THE DESIGN LIABILITY.
- SEE STRUCTURAL GENERAL NOTES AND PLANS TO COMPLEMENT ARCHITECTURAL PLANS AT ALL TIMES, DO NOT ASSUME ANYTHING.
- STAIR LAYOUTS AND DESIGNS ARE INDICATIVE SIZE AND POSITION FOR BUILDING CONTROL APPROVAL, NOT TO BE USED AS CONSTRUCTION DRAWINGS. FINAL STAIR SPECIFICATIONS TBC FROM STAIR SUPPLIER.
- ALL DIMENSIONS ARE INDICATIVE AND TO BE CONFIRMED ON SITE BY CONTRACTOR.
- THIS DRAWING SET IS FOR PLANNING OR BUILDING CONTROL APPROVAL AND NOT TO BE USED AS FINAL CONSTRUCTION DRAWINGS, UNLESS STATED OTHERWISE.

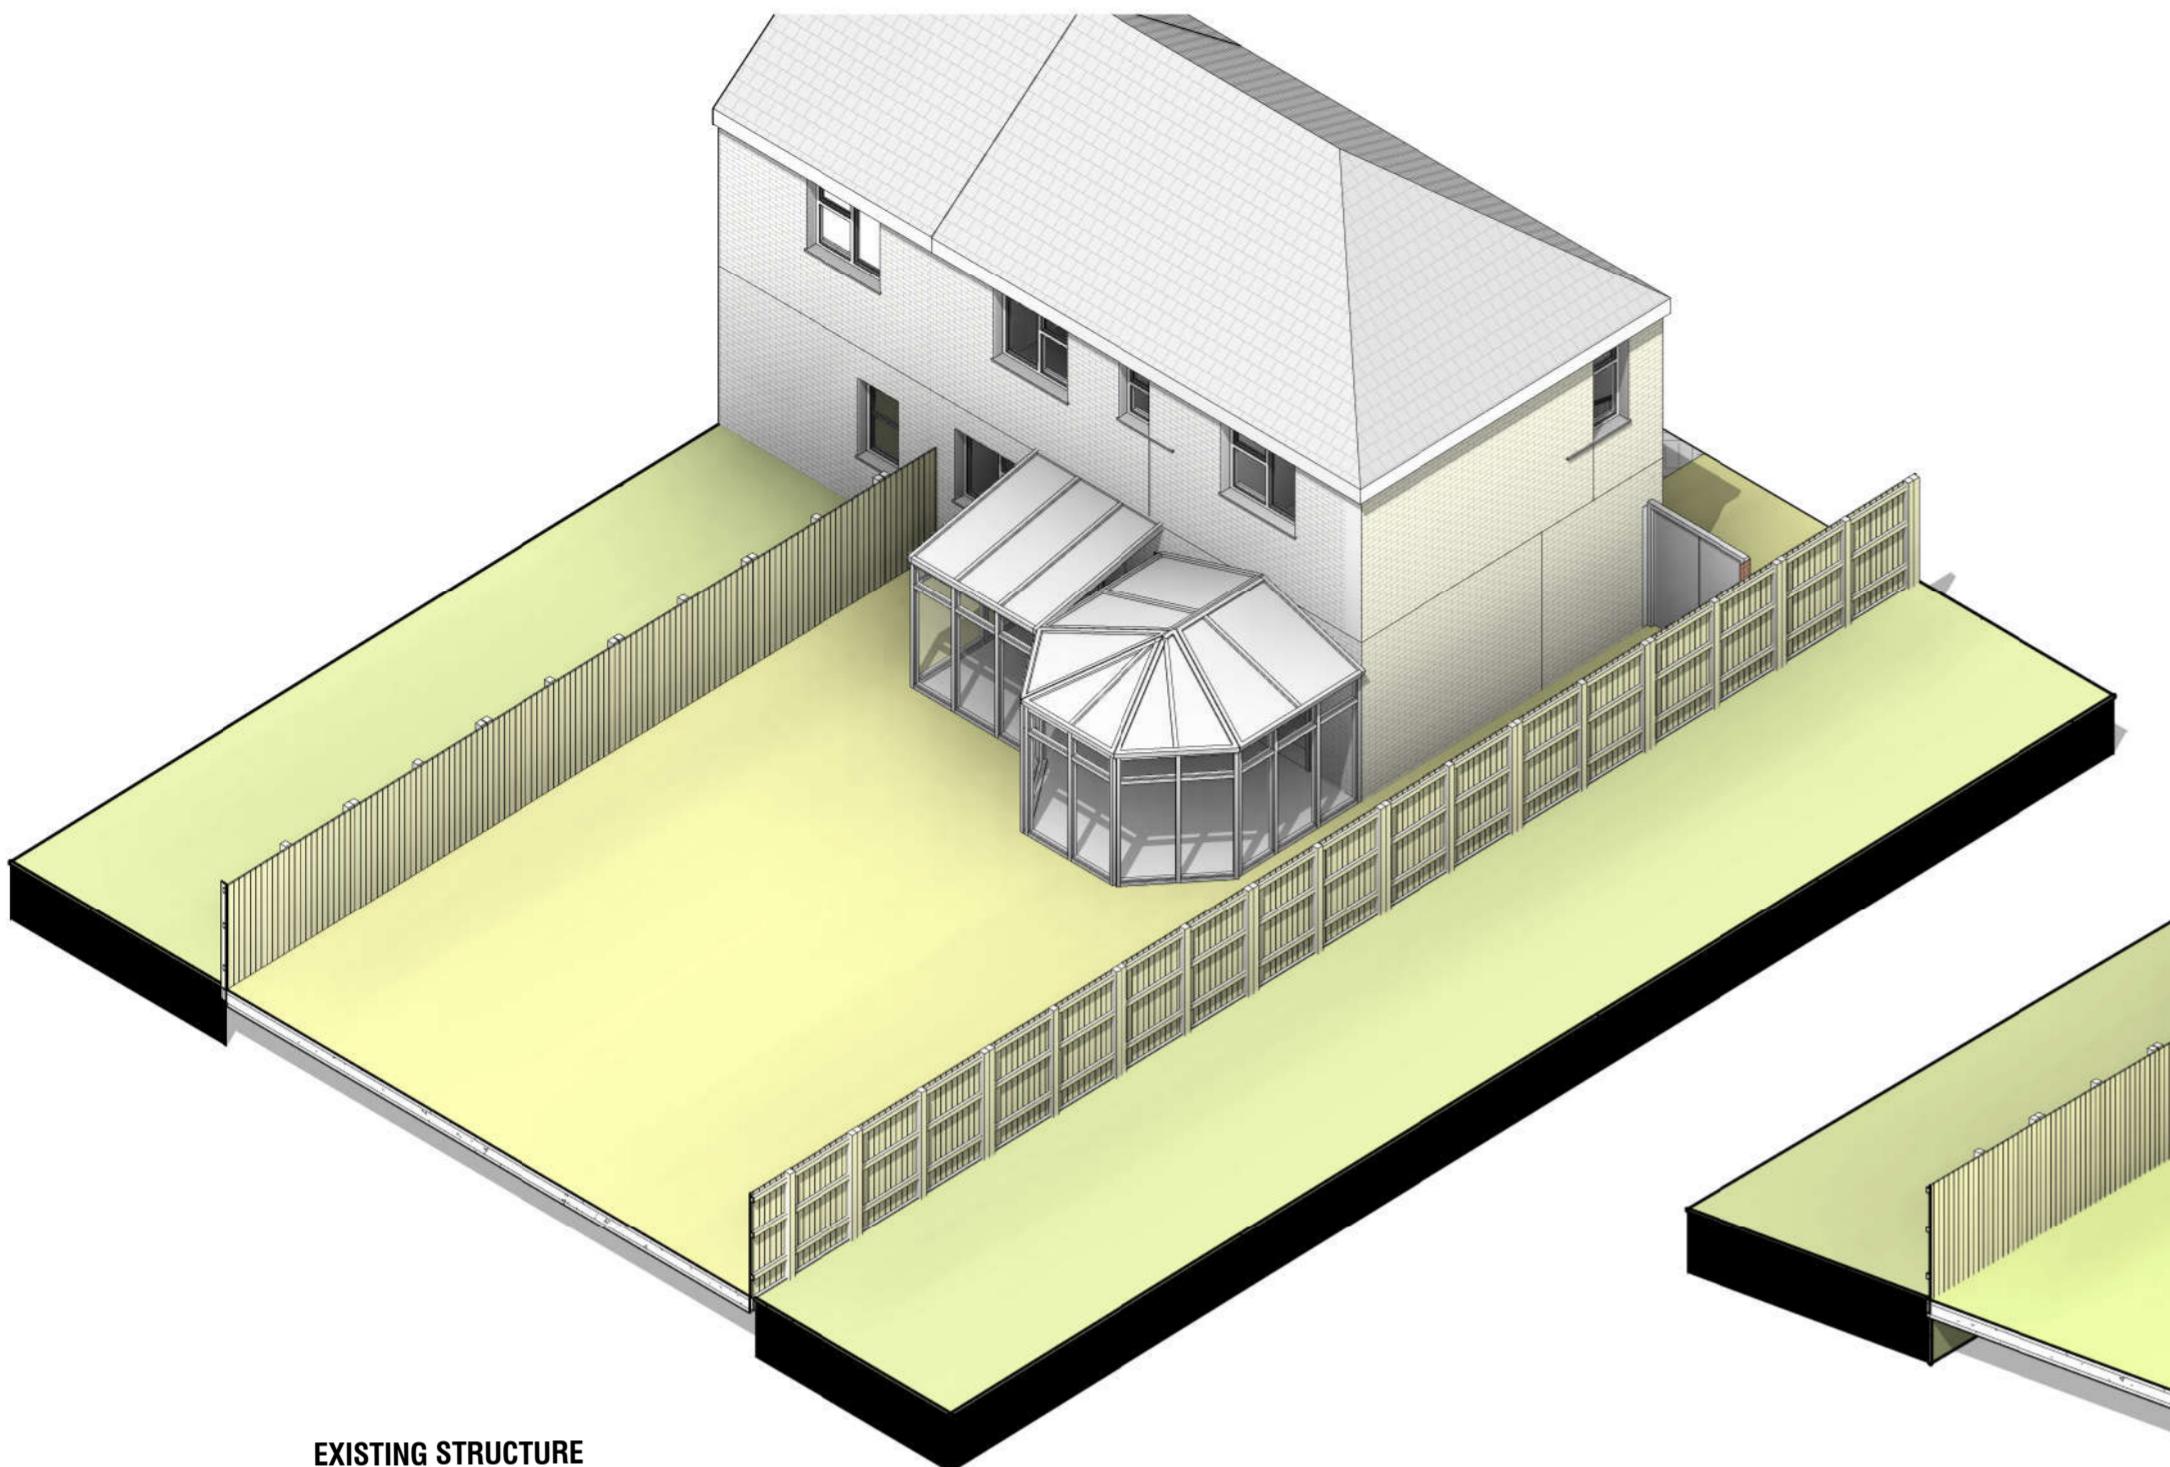

EXISTING STRUCTURE

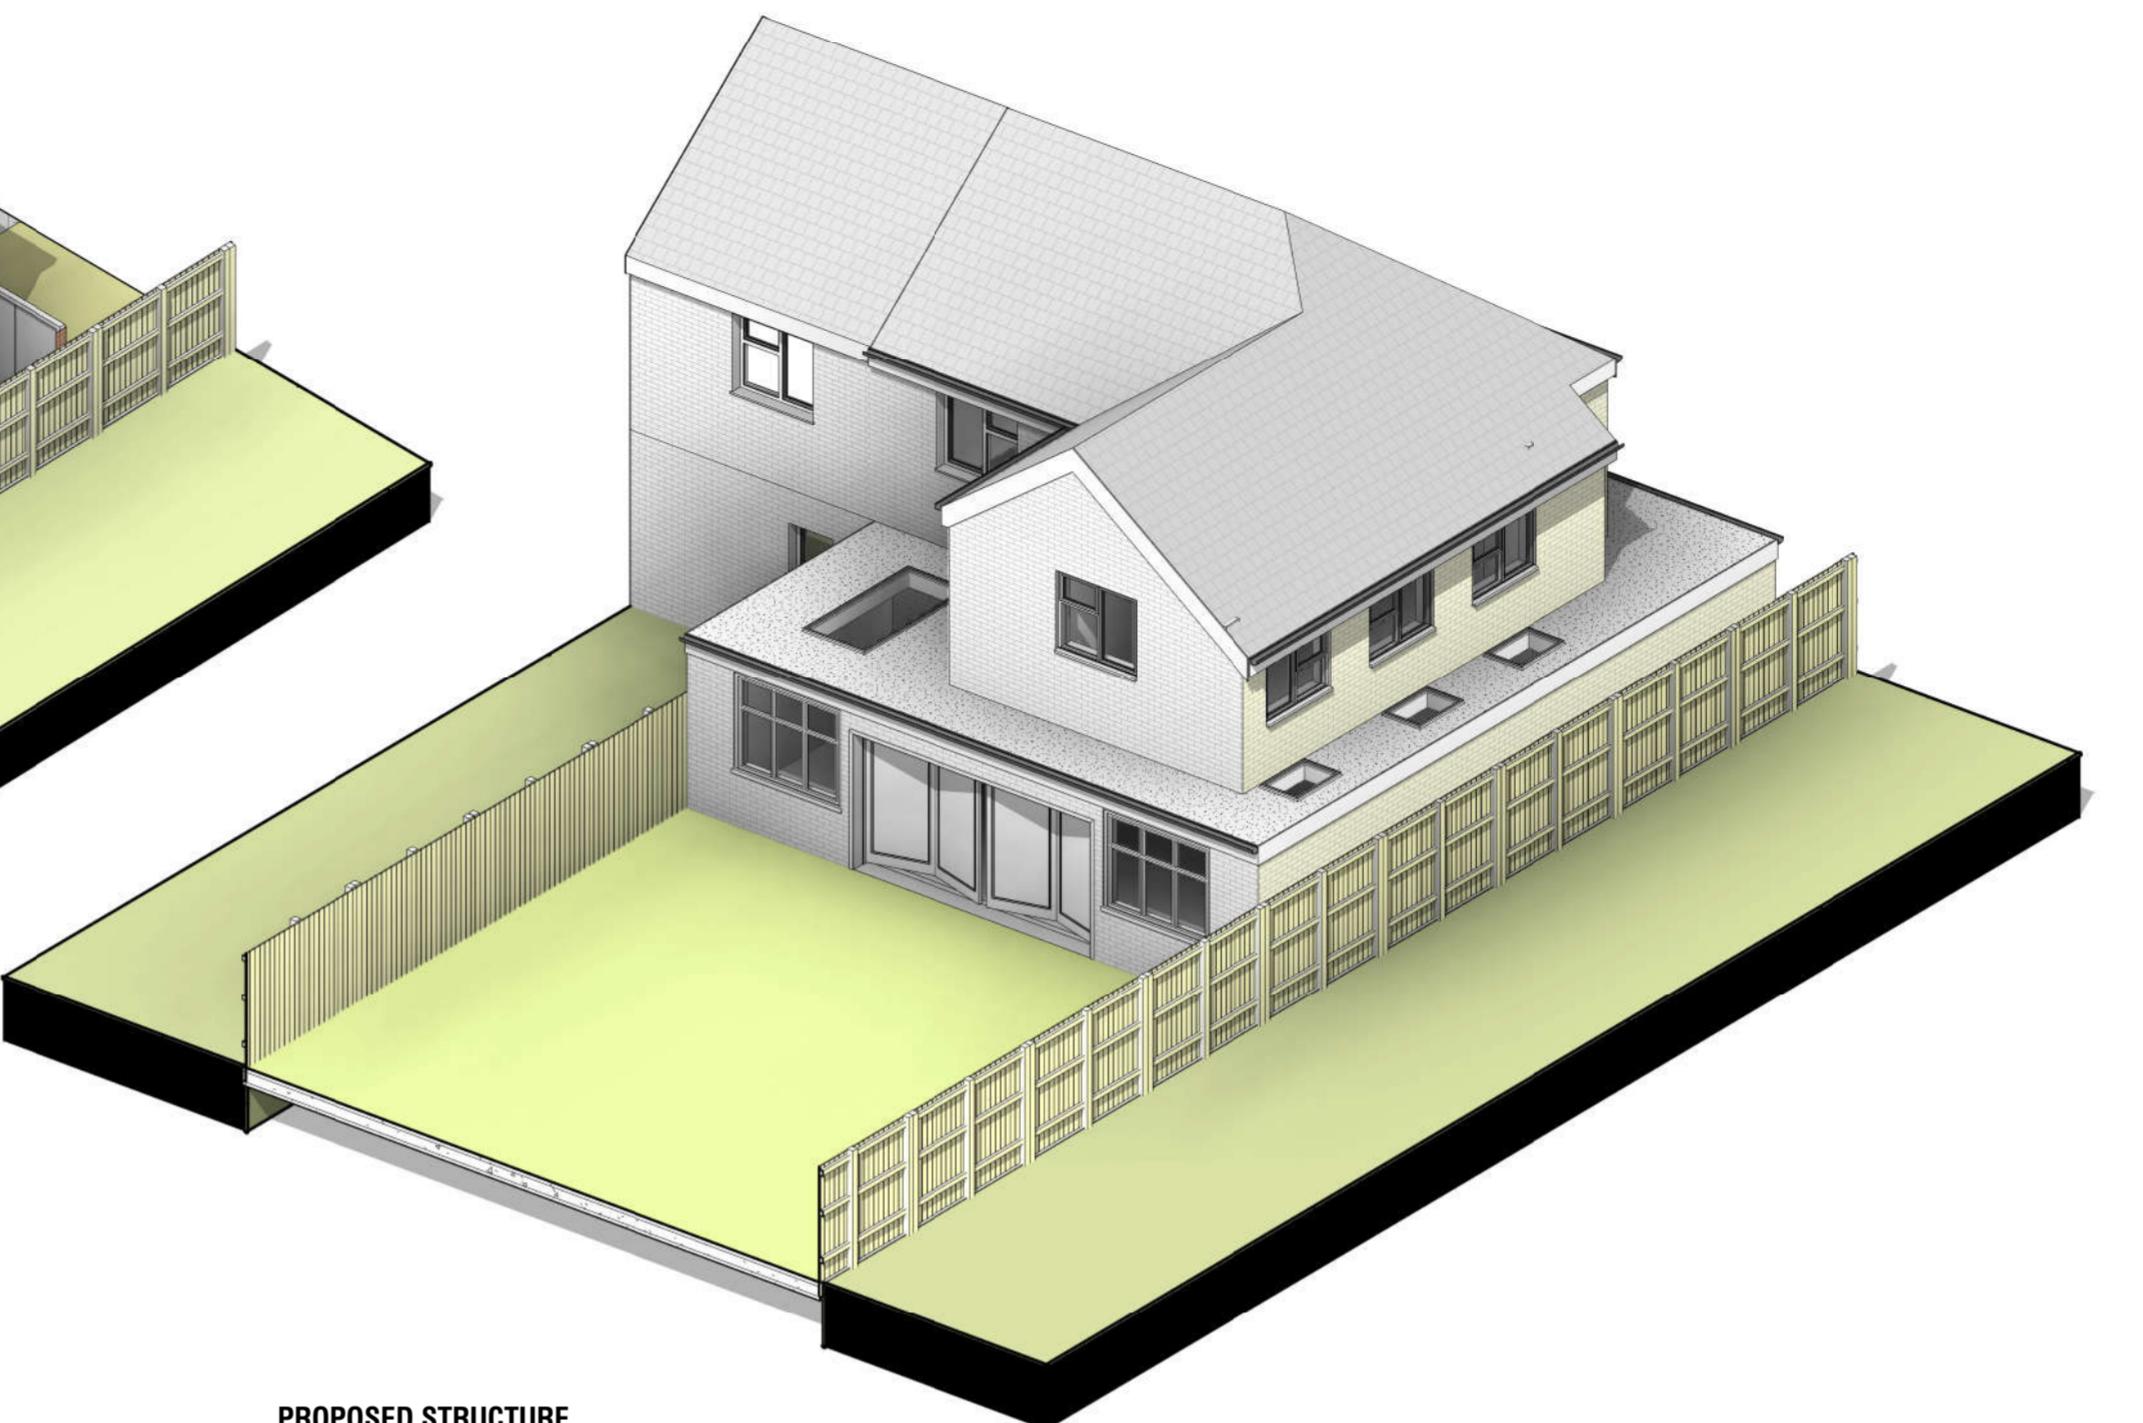


PROPOSED STRUCTURE



1 Existing



2 Proposed

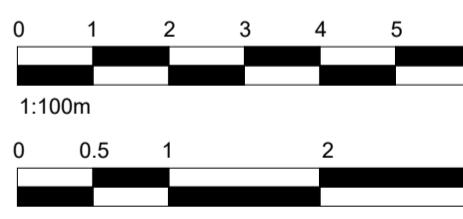

01	Change all floor plan and make more details(AMR KHATIB)	19/7/2023
No.:	Revision:	Date:
 BISCHELL THE DESIGN & BUILD COMPANY		
Bischell - Design & Build - Suite 114 80 Cumberland House, Scrubs Lane Hammersmith & Fulham, NW10 6RF www.bischell.co.uk		
Client: -- Drawing Title: 155 Coldharbour Lane Hayes UB3 3EQ Drawing No.: 3D - Exist. & Proposed Status: PN Scale: @A2 Date: 07/09/2023 Drawn By: NAP Drawing No.: PN-002 Rev: 01		

GENERAL NOTES

1. CHECK ALL DIMENSIONS ON SITE.
2. ALL DIMENSIONS ARE IN MILLIMETRES UNLESS OTHERWISE STATED.
3. ALL VERTICAL MEASUREMENTS ASSUME GROUND TO BE LEVEL UNLESS OTHERWISE STATED.
4. THIS DRAWING SHOULD BE READ IN CONJUNCTION WITH THE GENERAL NOTES.
5. WORKS TO BE CARRIED OUT WITH MATERIALS AND WORKMANSHIP IN COMPLIANCE WITH APPROVED DOCUMENT FOR REGULATION 7 (THE AMENDED BUILDING REGULATIONS 2010)
6. WORKS TO BE CARRIED OUT IN A SAFE MANNER IN ACCORDANCE WITH CDM REGULATIONS 2007.
7. OPEN UP EXISTING STRUCTURE AS REQUIRED BY THE BUILDING INSPECTOR
8. THIRD PARTY SUPPLIER TO MEASURE ON SITE BEFORE MANUFACTURING
9. GENERAL CONTRACTOR TO VERIFY FIELD CONDITIONS PRIOR TO COMMENCEMENT OF EACH PORTION OF THE WORK.
10. ANY DISCREPANCIES IN THESE DRAWINGS SHOULD BE NOTIFIED TO US PRIOR TO ANY WORKS PROCEEDING.
11. UNLESS OTHERWISE INDICATED, PLAN DIMENSIONS ARE TO COLUMN GRID ON CENTERLINES, NOMINAL SURFACE OF MASONRY, FACE OF STUDS AND FACE OF CONCRETE WALLS AND BEAM CENTRE TO CENTRES.
12. "FLOOR LINE" REFERS TO TOP OF CONCRETE SLABS, FINISH FLOORING IS INSTALLED ABOVE THE FLOOR LINE. FOR DEPRESSED FLOORS AND CURBS, SEE STRUCTURAL DRAWINGS.
13. REPETITIVE FEATURES ARE NOT ALWAYS DRAWN IN THEIR ENTIRETY AND SHALL BE COMPLETELY PROVIDED AS IF DRAWN IN FULL.
14. WHERE A DOOR IS LOCATED NEAR CORNER OF ROOM AND IS NOT LOCATED BY DIMENSION ON PLAN OR DETAILS, DIMENSION SHALL BE 100MM FROM FACE OF STUD (WALL).
15. LINE OF EXISTING FLOOR SLABS, AS SHOWN ON THE BUILDING ELEVATIONS AND SECTIONS ARE APPROXIMATE.
16. FLOOR LEVELS AND BOUNDARIES ASSUMED WHERE NOTED, DEPICTED BY LINE DASH LINES.
17. REFER TO ARCHITECTURAL, STRUCTURAL, MECHANICAL, ELECTRICAL, GENERAL SPECIFICATION AND OTHER CATEGORIES OR DRAWINGS FOR ADDITIONAL NOTES.
18. VERIFY SIZE/LOCATION/FINISH/FIRE-RATING, ETC. AND PROVIDE COMPLETE AND REQUIRED OPENINGS THROUGH FLOORS AND WALLS, ACCESS DOORS, FURRING, CURBS, ANCHORS & INSERTS.
19. CONTRACTOR TO CARRY OUT MOST LOGICAL SOLUTION BUT TO CHECK WITH ARCHITECT OR ENGINEER IF UNSURE. REQUESTS BY CLIENTS THAT DEVIATE FROM DESIGN VOIDS THE DESIGN LIABILITY.
20. SEE STRUCTURAL GENERAL NOTES AND PLANS TO COMPLEMENT ARCHITECTURAL PLANS AT ALL TIMES, DO NOT ASSUME ANYTHING.
21. STAIR LAYOUTS AND DESIGNS ARE INDICATIVE SIZE AND POSITION FOR BUILDING CONTROL APPROVAL, NOT TO BE USED AS CONSTRUCTION DRAWINGS. FINAL STAIR SPECIFICATIONS TBC FROM STAIR SUPPLIER.
22. ALL DIMENSIONS ARE INDICATIVE AND TO BE CONFIRMED ON SITE BY CONTRACTOR.
23. THIS DRAWING SET IS FOR PLANNING OR BUILDING CONTROL APPROVAL AND NOT TO BE USED AS FINAL CONSTRUCTION DRAWINGS, UNLESS STATED OTHERWISE.

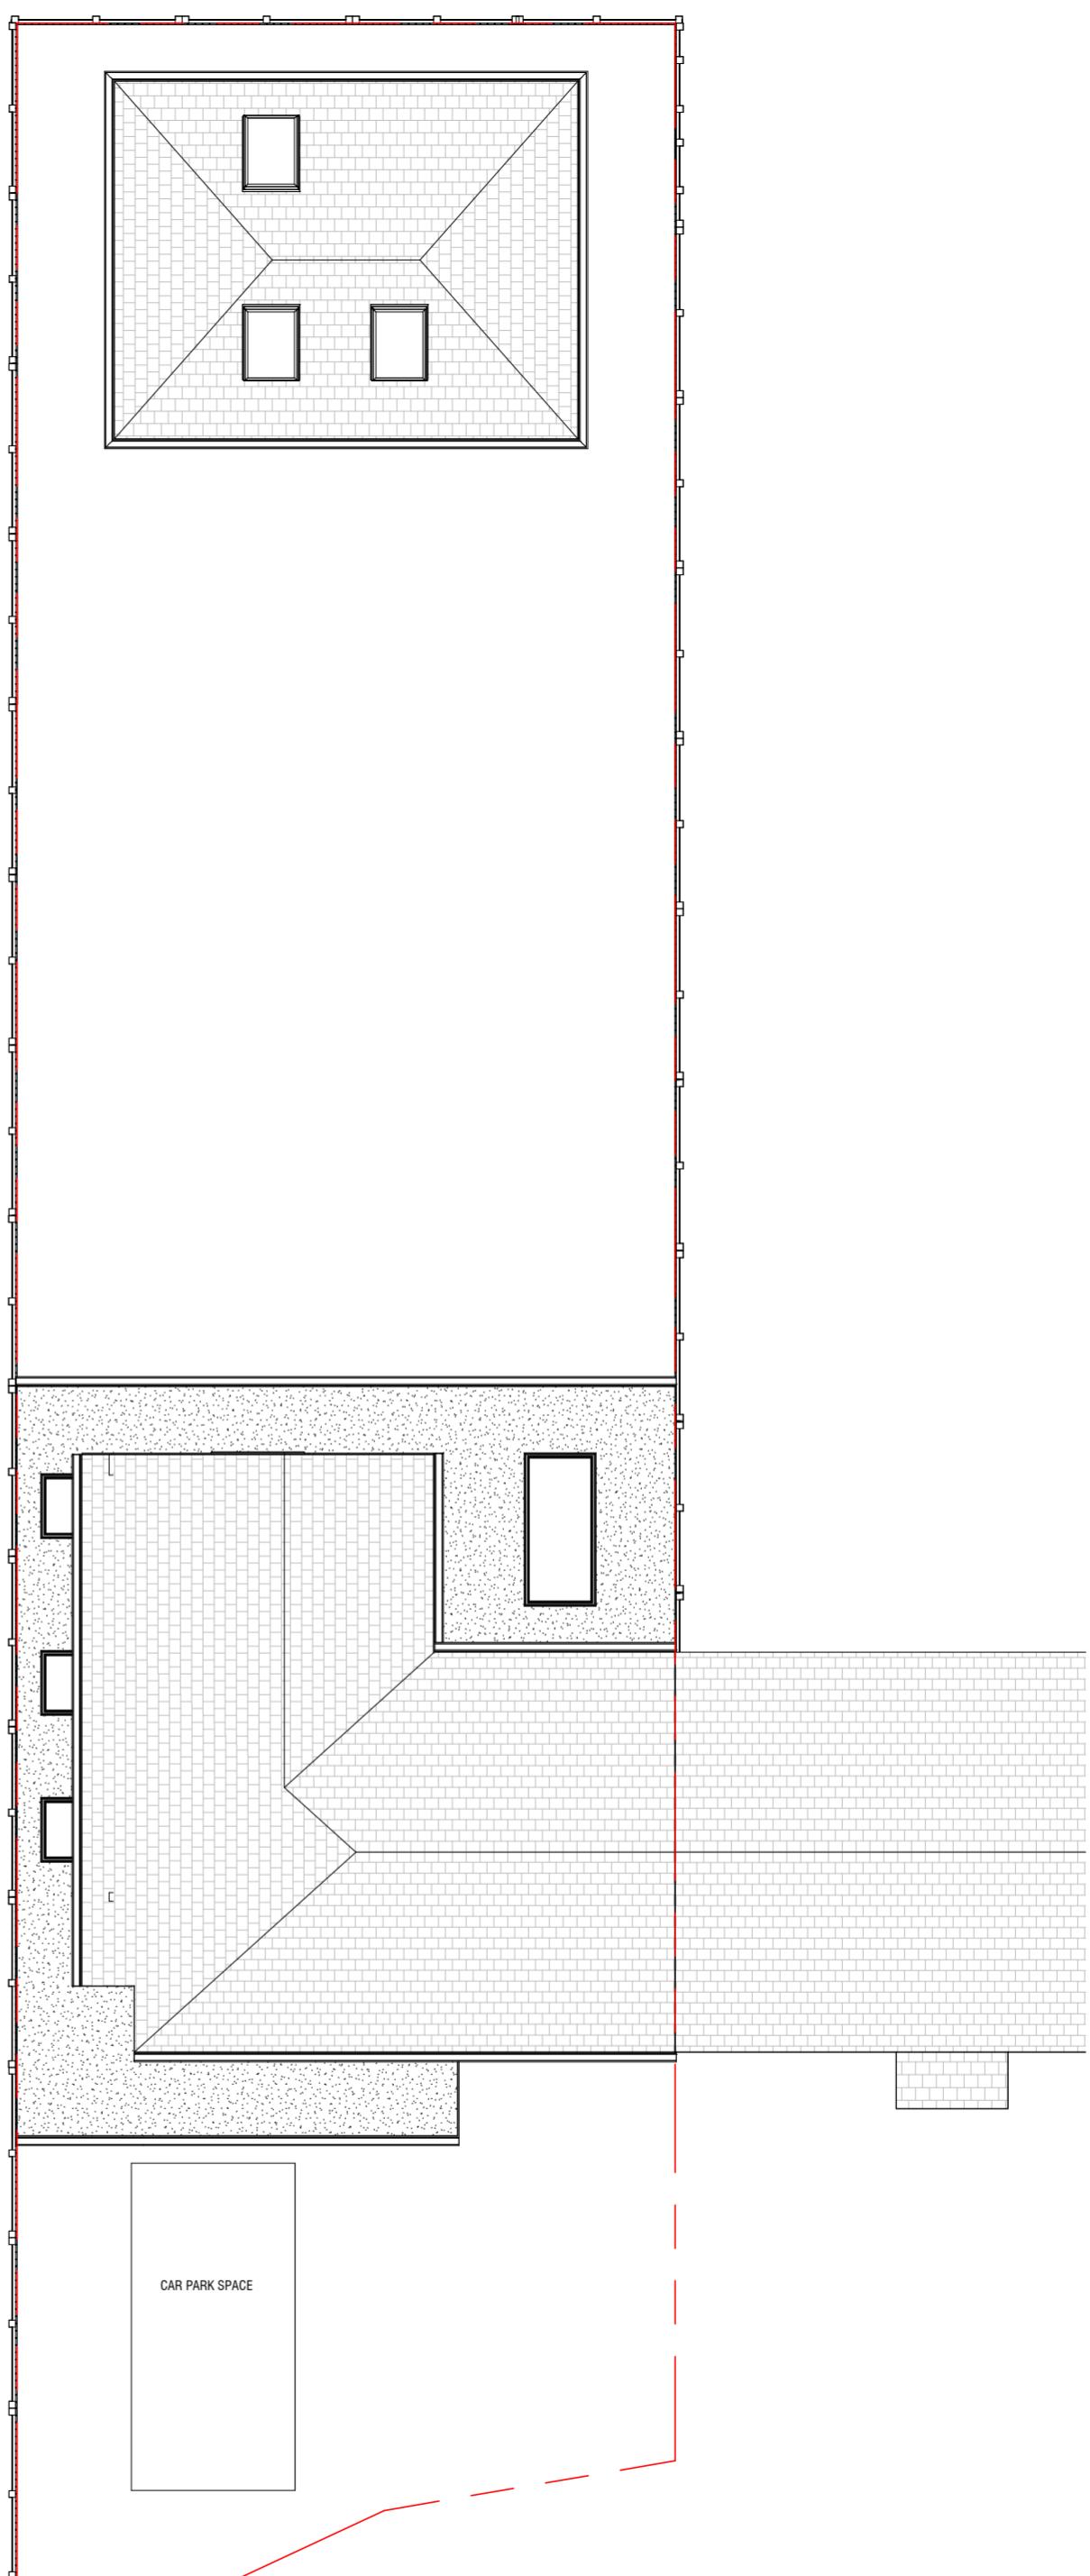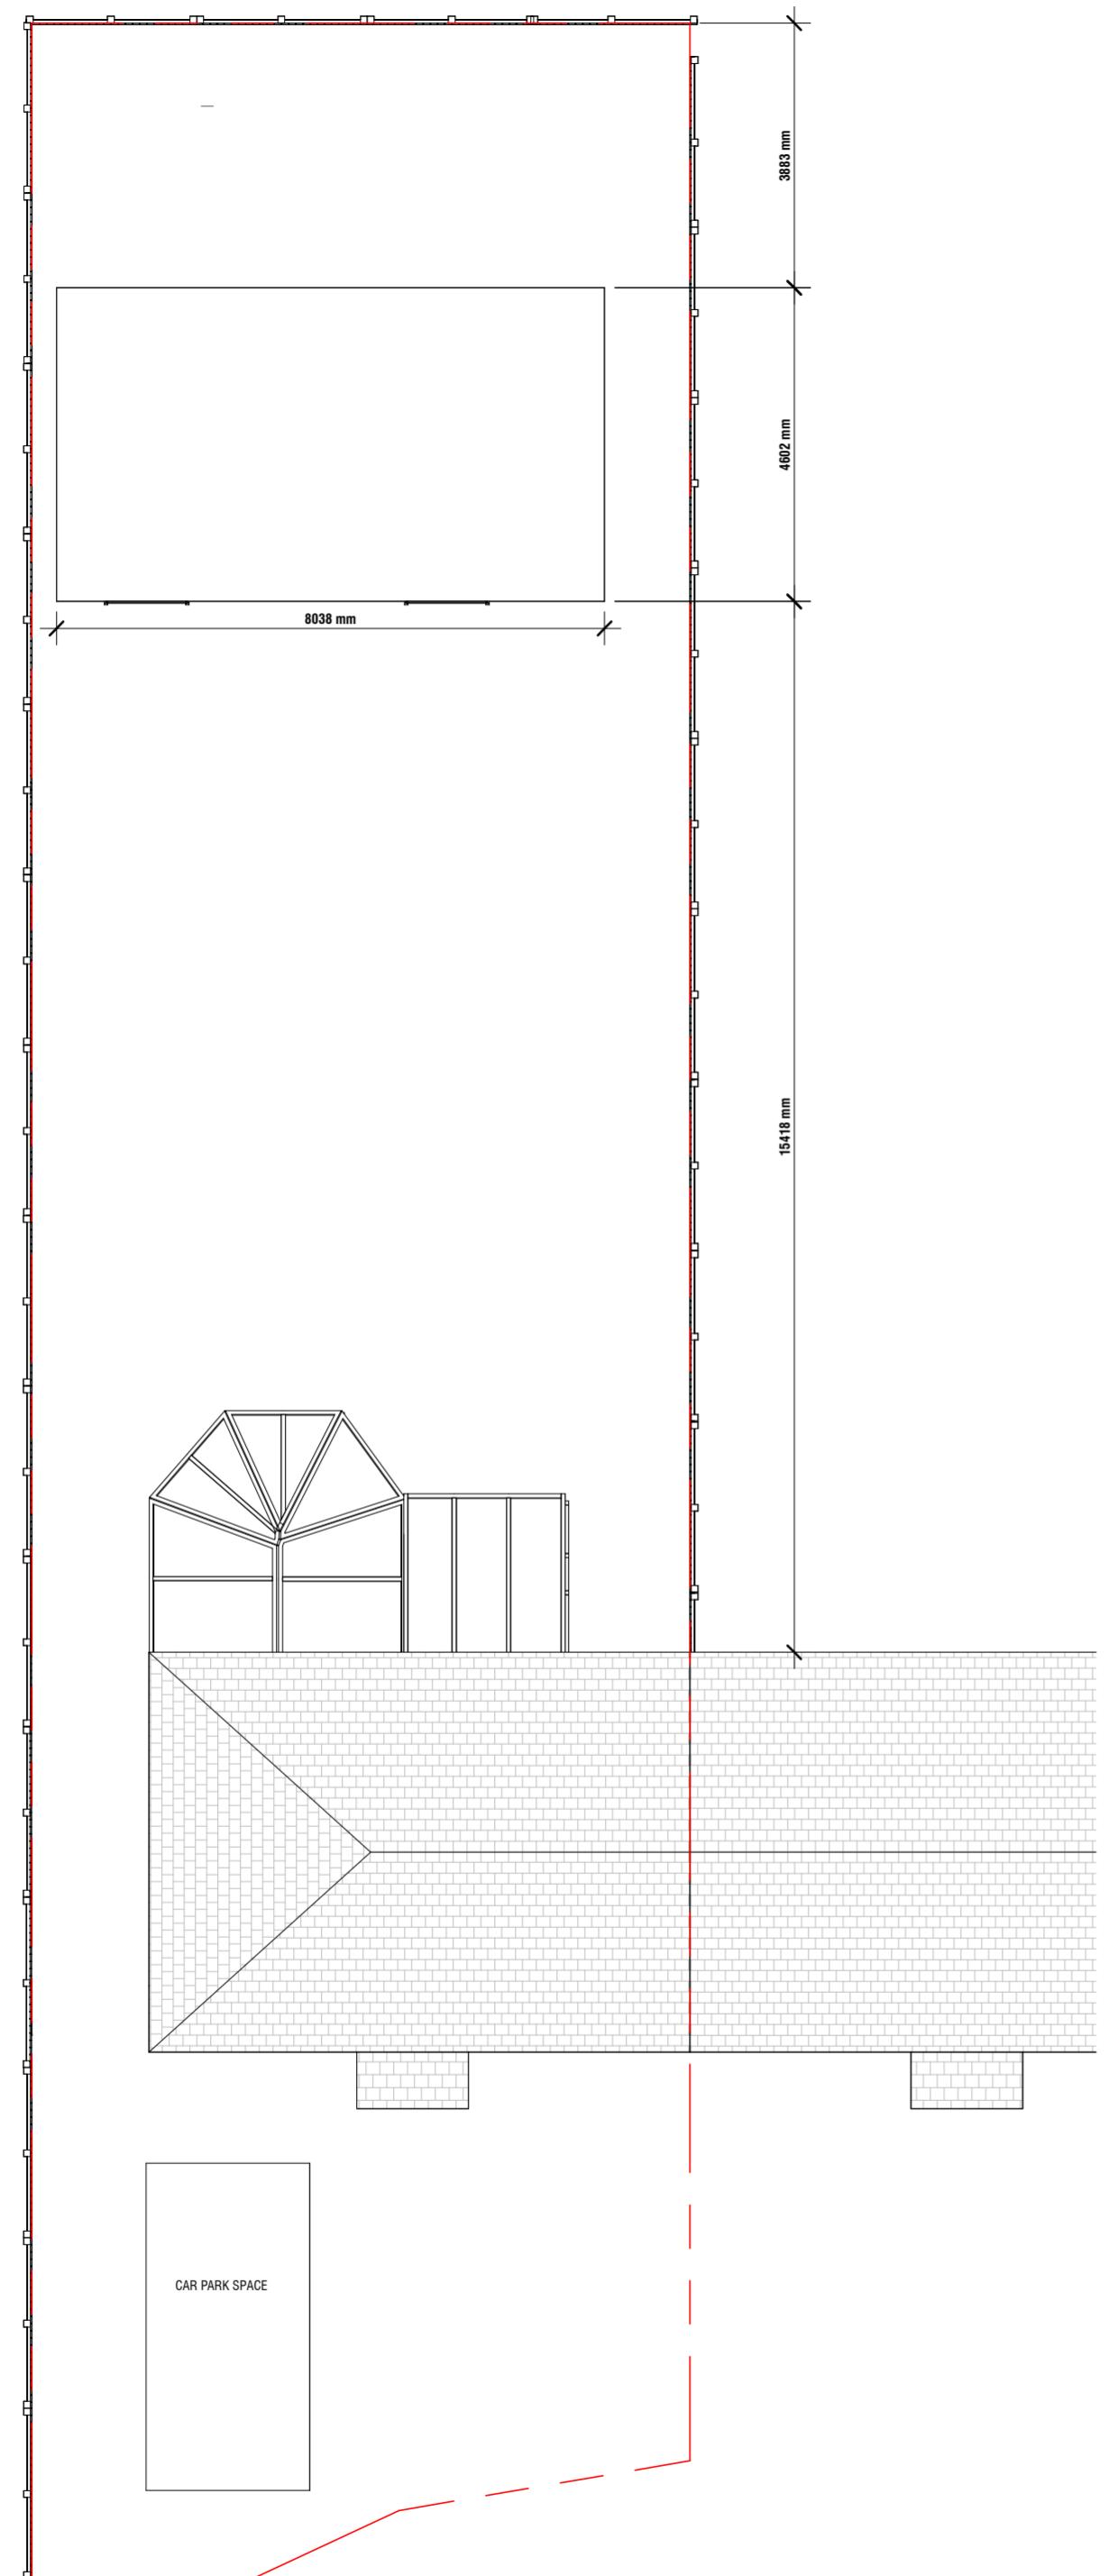

No.: 01 Revision: Date: 19/7/2023

Client: Drawing Title: 155 Coldharbour Lane Hayes UB3 3EQ

Drawing Status: Site Plan

Scale: 1:100 @A2 Date: 07/09/2023 Drawn By: NAP

Drawing No.: PN-003 Rev: 01

Bischell - Design & Build - Suite 114 80 Cumberland House, Scrubs Lane Hammersmith & Fulham, NW10 6RF www.bischell.co.uk

Client: Drawing Title: 155 Coldharbour Lane Hayes UB3 3EQ

Drawing Status: Site Plan

Scale: 1:100 @A2 Date: 07/09/2023 Drawn By: NAP

Drawing No.: PN-003 Rev: 01

Bischell - Design & Build - Suite 114 80 Cumberland House, Scrubs Lane Hammersmith & Fulham, NW10 6RF www.bischell.co.uk

Client: Drawing Title: 155 Coldharbour Lane Hayes UB3 3EQ

Drawing Status: Site Plan

Scale: 1:100 @A2 Date: 07/09/2023 Drawn By: NAP

Drawing No.: PN-003 Rev: 01

GENERAL NOTES

1. CHECK ALL DIMENSIONS ON SITE.

2. ALL DIMENSIONS ARE IN MILLIMETRES UNLESS OTHERWISE STATED.

3. ALL VERTICAL MEASUREMENTS ASSUME GROUND TO BE LEVEL UNLESS OTHERWISE STATED.

4. THIS DRAWING SHOULD BE READ IN CONJUNCTION WITH THE GENERAL NOTES.

5. WORKS TO BE CARRIED OUT WITH MATERIALS AND WORKMANSHIP IN COMPLIANCE WITH APPROVED DOCUMENT FOR REGULATION 7 (THE AMENDED BUILDING REGULATIONS 2010)

6. WORKS TO BE CARRIED OUT IN A SAFE MANNER IN ACCORDANCE WITH CDM REGULATIONS 2007.

7. OPEN UP EXISTING STRUCTURE AS REQUIRED BY THE BUILDING INSPECTOR

8. THIRD PARTY SUPPLIER TO MEASURE ON SITE BEFORE MANUFACTURING

9. GENERAL CONTRACTOR TO VERIFY FIELD CONDITIONS PRIOR TO COMMENCEMENT OF EACH PORTION OF THE WORK.

10. ANY DISCREPANCIES IN THESE DRAWINGS SHOULD BE NOTIFIED TO US PRIOR TO ANY WORKS PROCEEDING.

11. UNLESS OTHERWISE INDICATED, PLAN DIMENSIONS ARE TO COLUMN GRID CENTERLINES, NOMINAL SURFACE OF MASONRY, FACE OF STUDS AND FACE OF CONCRETE WALLS AND BEAM CENTRES.

12. "FLOOR LINE" REFERS TO TOP OF CONCRETE SLABS, FINISH FLOORING IS INSTALLED ABOVE THE FLOOR LINE. FOR DEPRESSED FLOORS AND CURBS, SEE STRUCTURAL DRAWINGS.

13. REPETITIVE FEATURES ARE NOT ALWAYS DRAWN IN THEIR ENTIRETY AND SHALL BE COMPLETELY PROVIDED AS IF DRAWN IN FULL.

14. WHERE A DOOR IS LOCATED NEAR CORNER OF ROOM AND IS NOT LOCATED BY DIMENSION ON PLAN OR DETAILS, DIMENSION SHALL BE 100MM FROM FACE OF STUD (WALL).

15. LINE OF EXISTING FLOOR SLABS, AS SHOWN ON THE BUILDING ELEVATIONS AND SECTIONS ARE APPROXIMATE.

16. FLOOR LEVELS AND BOUNDARIES ASSUMED WHERE NOTED, DEPICTED BY LINE DASH LINES.

17. REFER TO ARCHITECTURAL, STRUCTURAL, MECHANICAL, ELECTRICAL, GENERAL SPECIFICATION AND OTHER CATEGORIES OR DRAWINGS FOR ADDITIONAL NOTES.

18. VERIFY SIZE/LOCATION/FINISH/FIRE-RATING, ETC. AND PROVIDE COMPLETE AND REQUIRED OPENINGS THROUGH FLOORS AND WALLS, ACCESS DOORS, FURRING, CURBS, ANCHORS & INSERTS.

19. CONTRACTOR TO CARRY OUT MOST LOGICAL SOLUTION BUT TO CHECK WITH ARCHITECT OR ENGINEER IF UNSURE. REQUESTS BY CLIENTS THAT DEVIATE FROM DESIGN VOIDS THE DESIGN LIABILITY.

20. SEE STRUCTURAL GENERAL NOTES AND PLANS TO COMPLEMENT ARCHITECTURAL PLANS AT ALL TIMES, DO NOT ASSUME ANYTHING.

21. STAIR LAYOUTS AND DESIGNS ARE INDICATIVE SIZE AND POSITION FOR BUILDING CONTROL APPROVAL, NOT TO BE USED AS CONSTRUCTION DRAWINGS. FINAL STAIR SPECIFICATIONS TBC FROM STAIR SUPPLIER.

22. ALL DIMENSIONS ARE INDICATIVE AND TO BE CONFIRMED ON SITE BY CONTRACTOR.

23. THIS DRAWING SET IS FOR PLANNING OR BUILDING CONTROL APPROVAL AND NOT TO BE USED AS FINAL CONSTRUCTION DRAWINGS, UNLESS STATED OTHERWISE.



01 Change all floor plan and make more details(AMR KHATIB) 19/7/2023

No.: Revision: Date:

BISCHELL THE DESIGN & BUILD COMPANY

Bischell - Design & Build - Suite 114 80 Cumberland House, Scrubs Lane Hammersmith & Fulham, NW10 6RF www.bischell.co.uk



Client: -- 155 Coldharbour Lane Hayes UB3 3EQ

Drawing Title: Existing Plans_Ground & First

Status: PN

Scale: 1:50 @A2 Date: 07/09/2023 Drawn By: NAP

Drawing No.: PN-004 Rev: 01

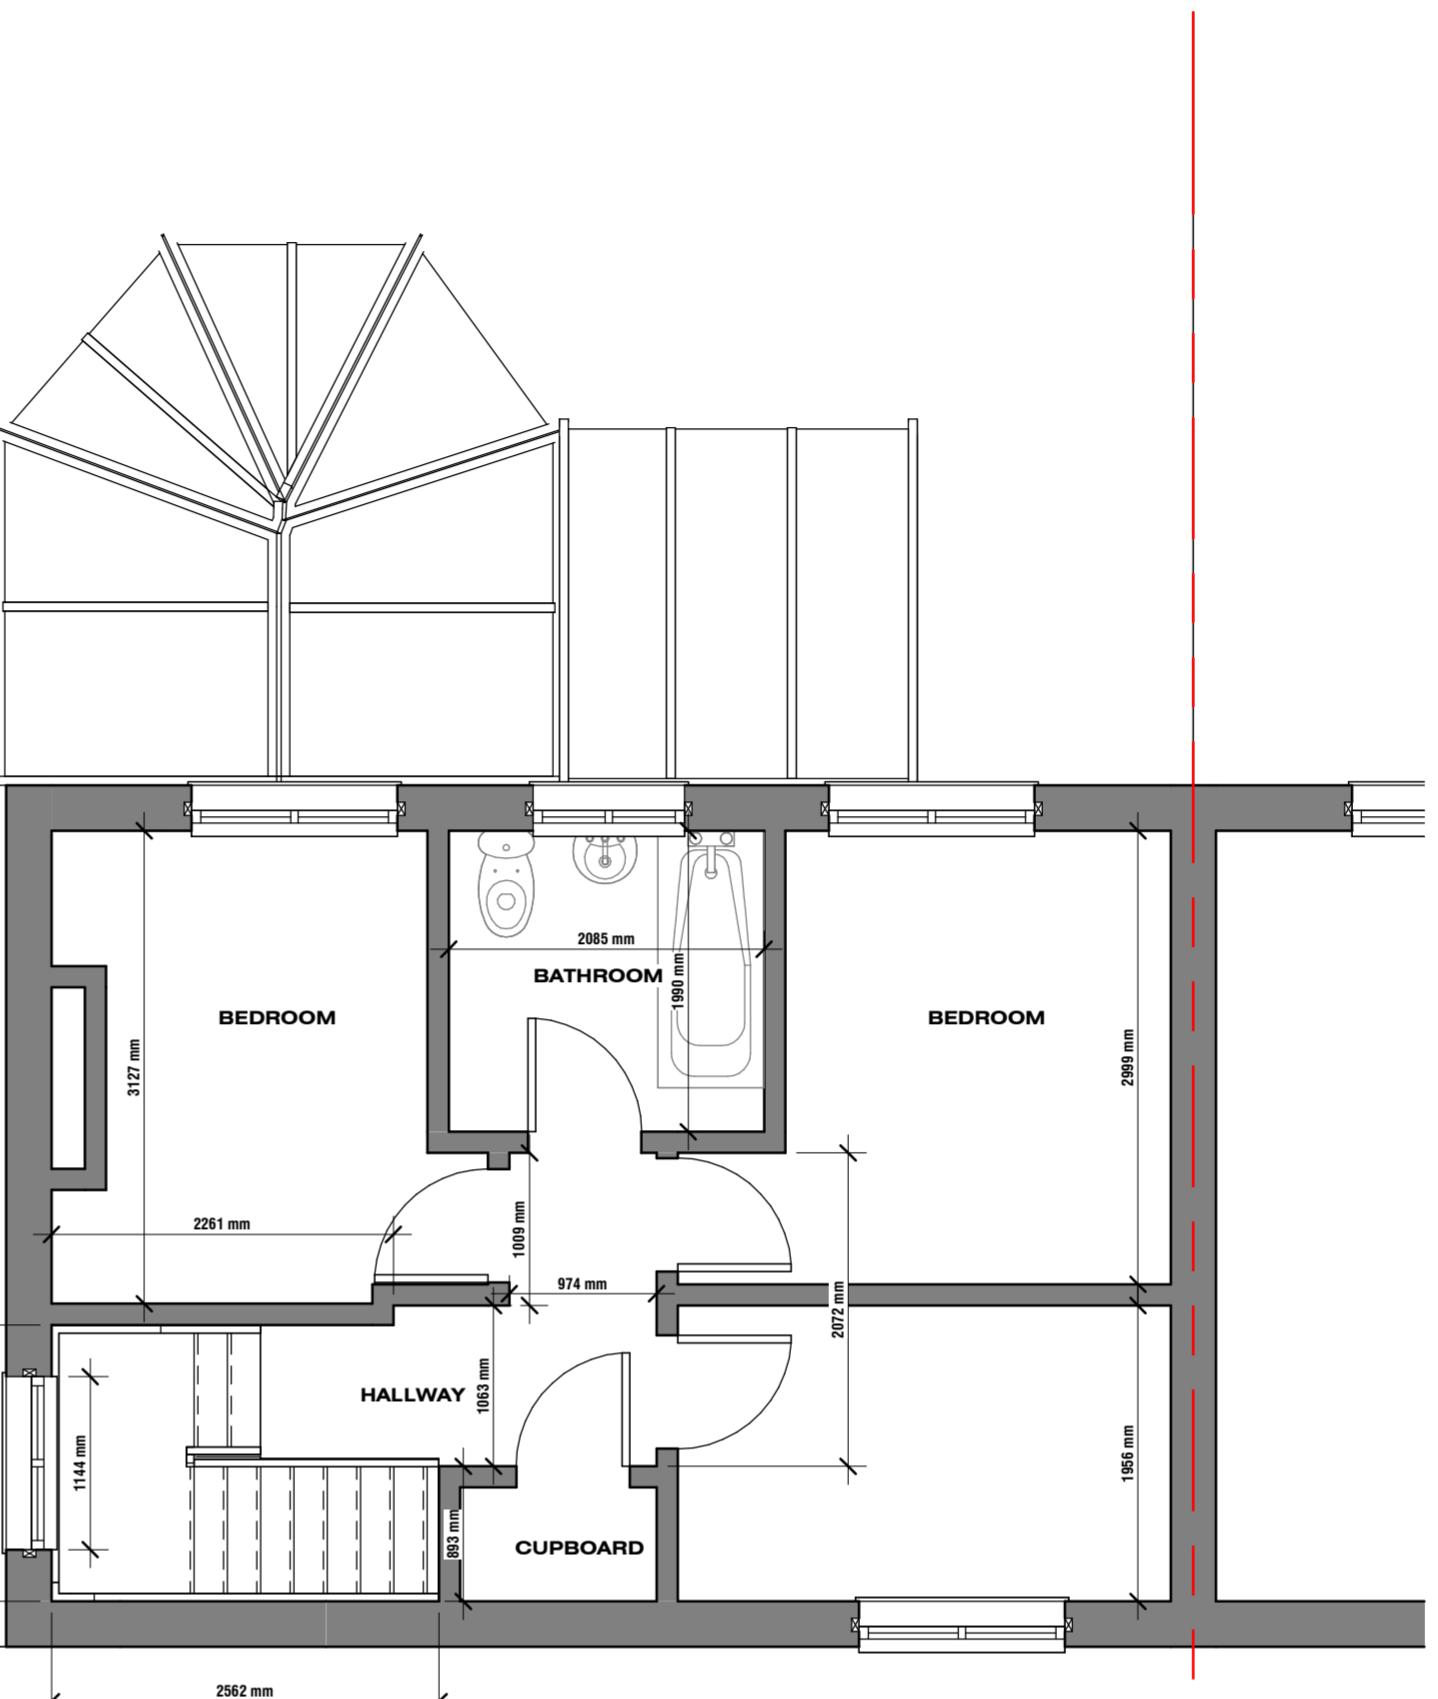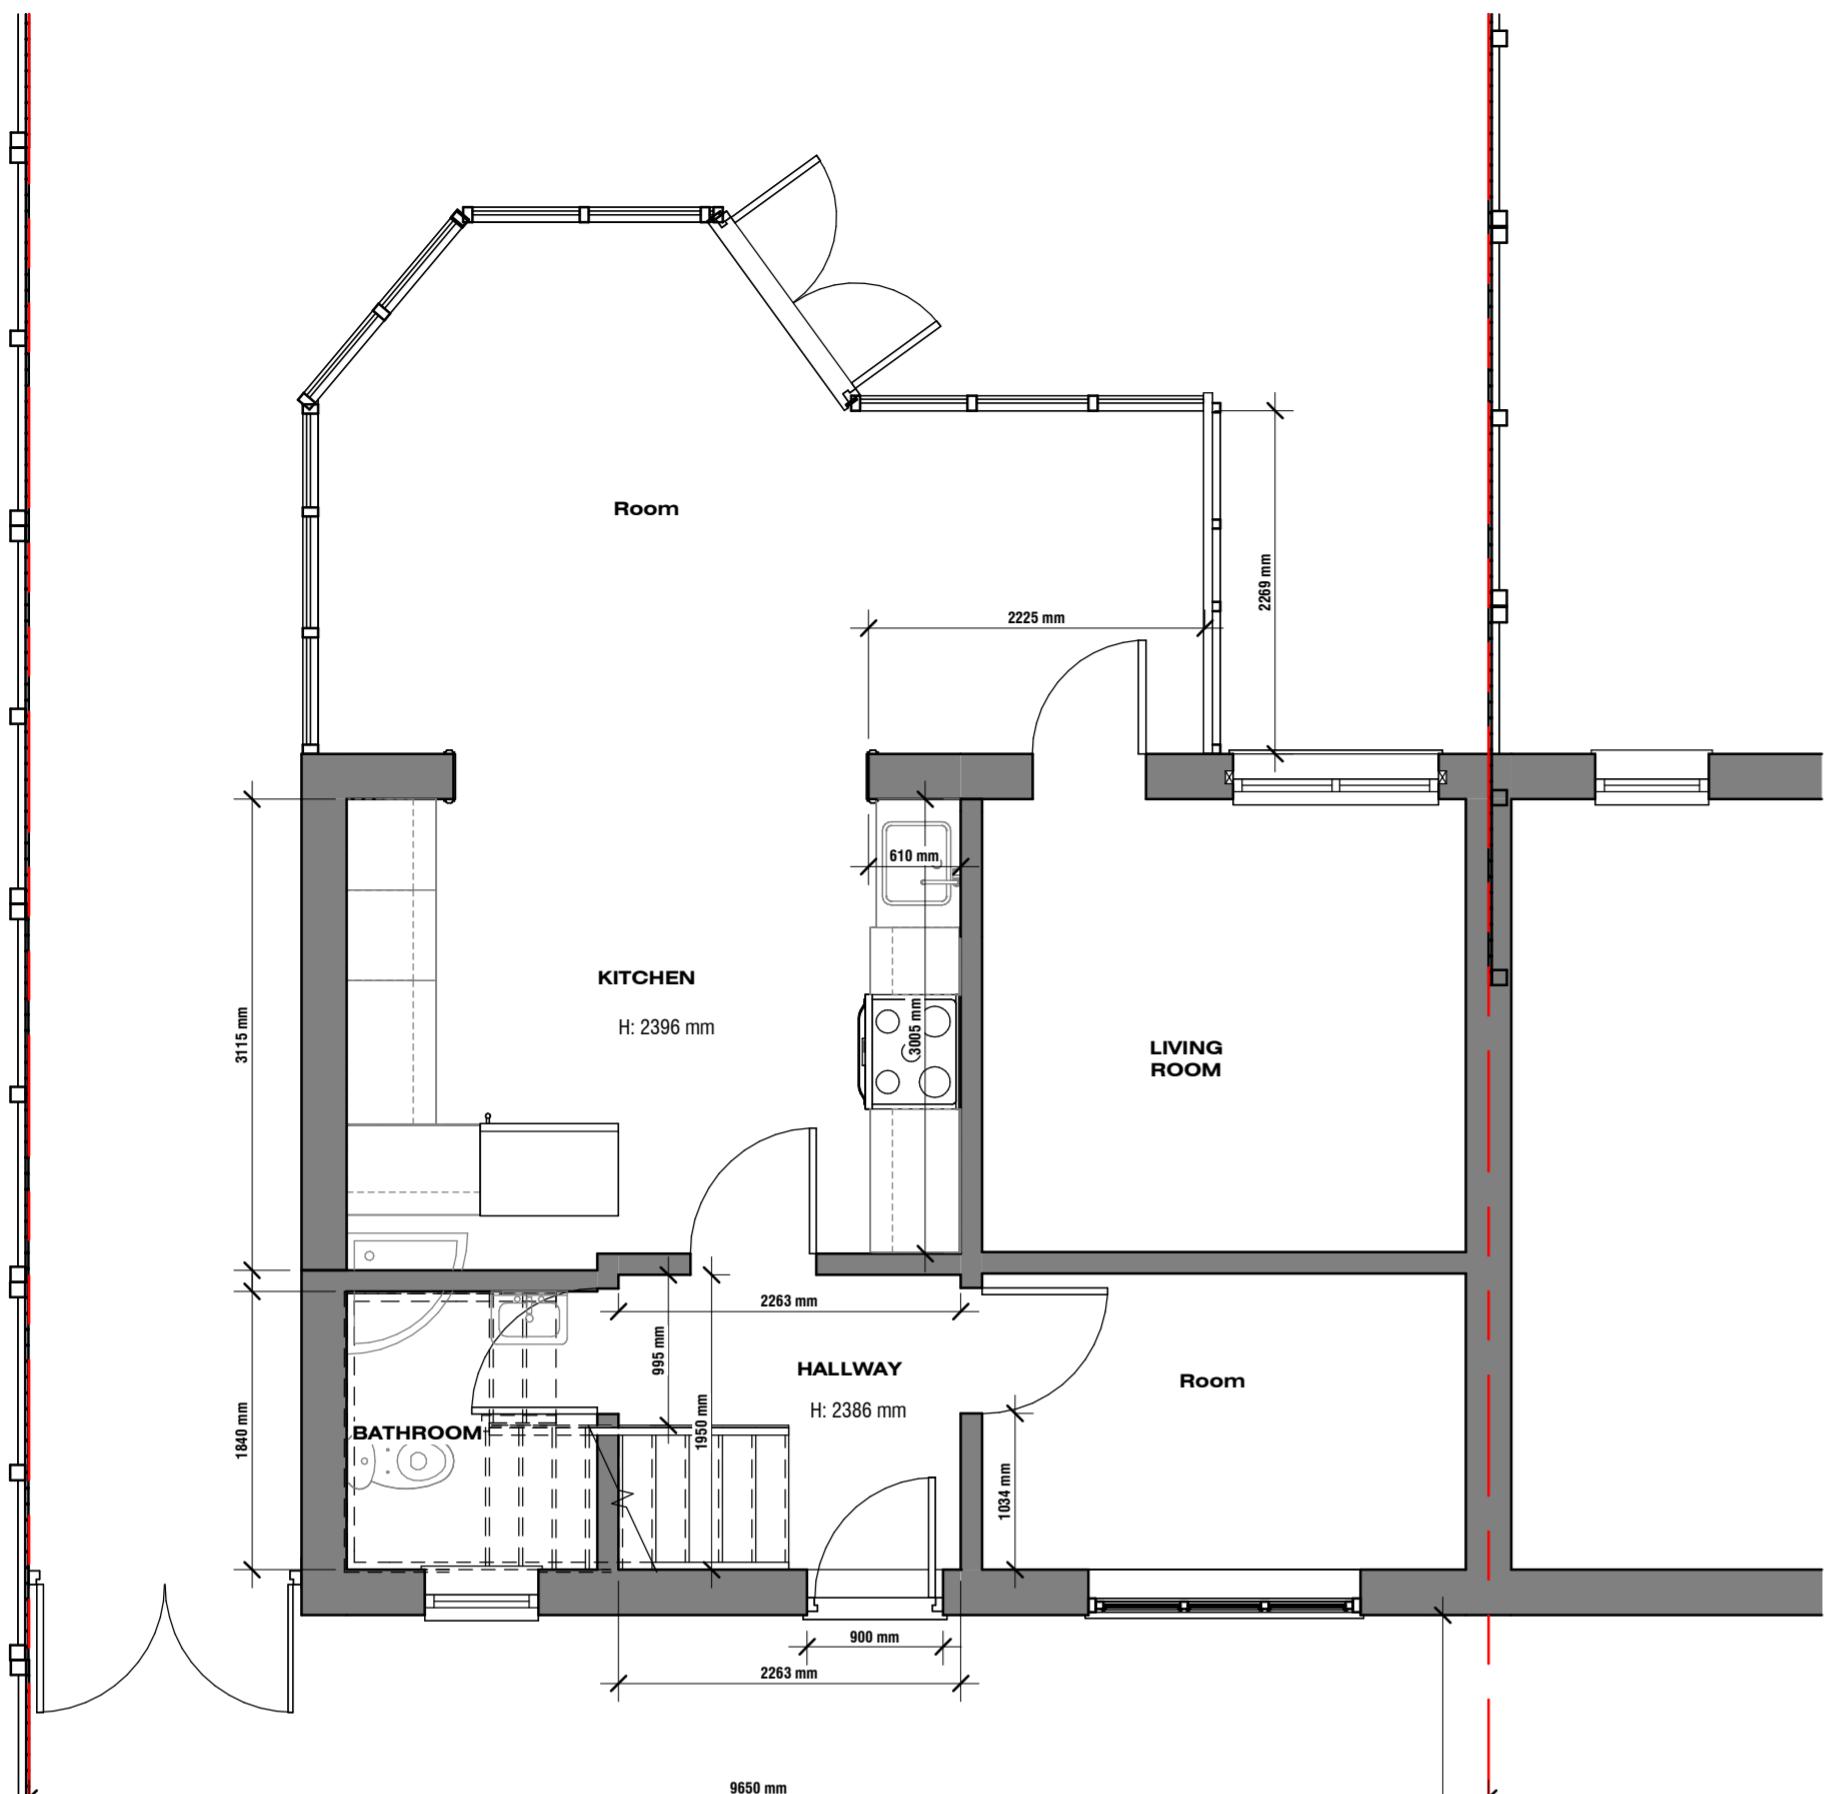

GENERAL NOTES

1. CHECK ALL DIMENSIONS ON SITE.
2. ALL DIMENSIONS ARE IN MILLIMETRES UNLESS OTHERWISE STATED.
3. ALL VERTICAL MEASUREMENTS ASSUME GROUND TO BE LEVEL UNLESS OTHERWISE STATED.
4. THIS DRAWING SHOULD BE READ IN CONJUNCTION WITH THE GENERAL NOTES.
5. WORKS TO BE CARRIED OUT WITH MATERIALS AND WORKMANSHIP IN COMPLIANCE WITH APPROVED DOCUMENT FOR REGULATION 7 (THE AMENDED BUILDING REGULATIONS 2010)
6. WORKS TO BE CARRIED OUT IN A SAFE MANNER IN ACCORDANCE WITH CDM REGULATIONS 2007.
7. OPEN UP EXISTING STRUCTURE AS REQUIRED BY THE BUILDING INSPECTOR
8. THIRD PARTY SUPPLIER TO MEASURE ON SITE BEFORE MANUFACTURING
9. GENERAL CONTRACTOR TO VERIFY FIELD CONDITIONS PRIOR TO COMMENCEMENT OF EACH PORTION OF THE WORK.
10. ANY DISCREPANCIES IN THESE DRAWINGS SHOULD BE NOTIFIED TO US PRIOR TO ANY WORKS PROCEEDING.
11. UNLESS OTHERWISE INDICATED, PLAN DIMENSIONS ARE TO COLUMN GRID ON CENTERLINES, NOMINAL SURFACE OF MASONRY, FACE OF STUDS AND FACE OF CONCRETE WALLS AND BEAM CENTRE TO CENTRES.
12. "FLOOR LINE" REFERS TO TOP OF CONCRETE SLABS, FINISH FLOORING IS INSTALLED ABOVE THE FLOOR LINE. FOR DEPRESSED FLOORS AND CURBS, SEE STRUCTURAL DRAWINGS.
13. REPETITIVE FEATURES ARE NOT ALWAYS DRAWN IN THEIR ENTIRETY AND SHALL BE COMPLETELY PROVIDED AS IF DRAWN IN FULL.
14. WHERE A DOOR IS LOCATED NEAR CORNER OF ROOM AND IS NOT LOCATED BY DIMENSION ON PLAN OR DETAILS, DIMENSION SHALL BE 100MM FROM FACE OF STUD (WALL).
15. LINE OF EXISTING FLOOR SLABS, AS SHOWN ON THE BUILDING ELEVATIONS AND SECTIONS ARE APPROXIMATE.
16. FLOOR LEVELS AND BOUNDARIES ASSUMED WHERE NOTED, DEPICTED BY LINE DASH LINES.
17. REFER TO ARCHITECTURAL, STRUCTURAL, MECHANICAL, ELECTRICAL, GENERAL SPECIFICATION AND OTHER CATEGORIES OR DRAWINGS FOR ADDITIONAL NOTES.
18. VERIFY SIZE/LOCATION/FINISH/FIRE-RATING, ETC. AND PROVIDE COMPLETE AND REQUIRED OPENINGS THROUGH FLOORS AND WALLS, ACCESS DOORS, FURRING, CURBS, ANCHORS & INSERTS.
19. CONTRACTOR TO CARRY OUT MOST LOGICAL SOLUTION BUT TO CHECK WITH ARCHITECT OR ENGINEER IF UNSURE. REQUESTS BY CLIENTS THAT DEVIATE FROM DESIGN VOIDS THE DESIGN LIABILITY.
20. SEE STRUCTURAL GENERAL NOTES AND PLANS TO COMPLEMENT ARCHITECTURAL PLANS AT ALL TIMES, DO NOT ASSUME ANYTHING.
21. STAIR LAYOUTS AND DESIGNS ARE INDICATIVE SIZE AND POSITION FOR BUILDING CONTROL APPROVAL, NOT TO BE USED AS CONSTRUCTION DRAWINGS. FINAL STAIR SPECIFICATIONS TBC FROM STAIR SUPPLIER.
22. ALL DIMENSIONS ARE INDICATIVE AND TO BE CONFIRMED ON SITE BY CONTRACTOR.
23. THIS DRAWING SET IS FOR PLANNING OR BUILDING CONTROL APPROVAL AND NOT TO BE USED AS FINAL CONSTRUCTION DRAWINGS, UNLESS STATED OTHERWISE.



01 Change all floor plan and make more details(AMR KHATIB) 19/7/2023

No.: Revision: Date:

BISCHELL
THE DESIGN & BUILD COMPANY

Bischell - Design & Build -
Suite 114
80 Cumberland House, Scrubs Lane
Hammersmith & Fulham, NW10 6RF
www.bischell.co.uk


Client: --
155 Coldharbour Lane Hayes UB3 3EQ

Drawing Title: Existing Plans_Loft & Roof


Status: PN

Scale: 1 : 50 @A2 Date: 07/09/2023 Drawn By: NAP

Drawing No.: PN-005 Rev: 01

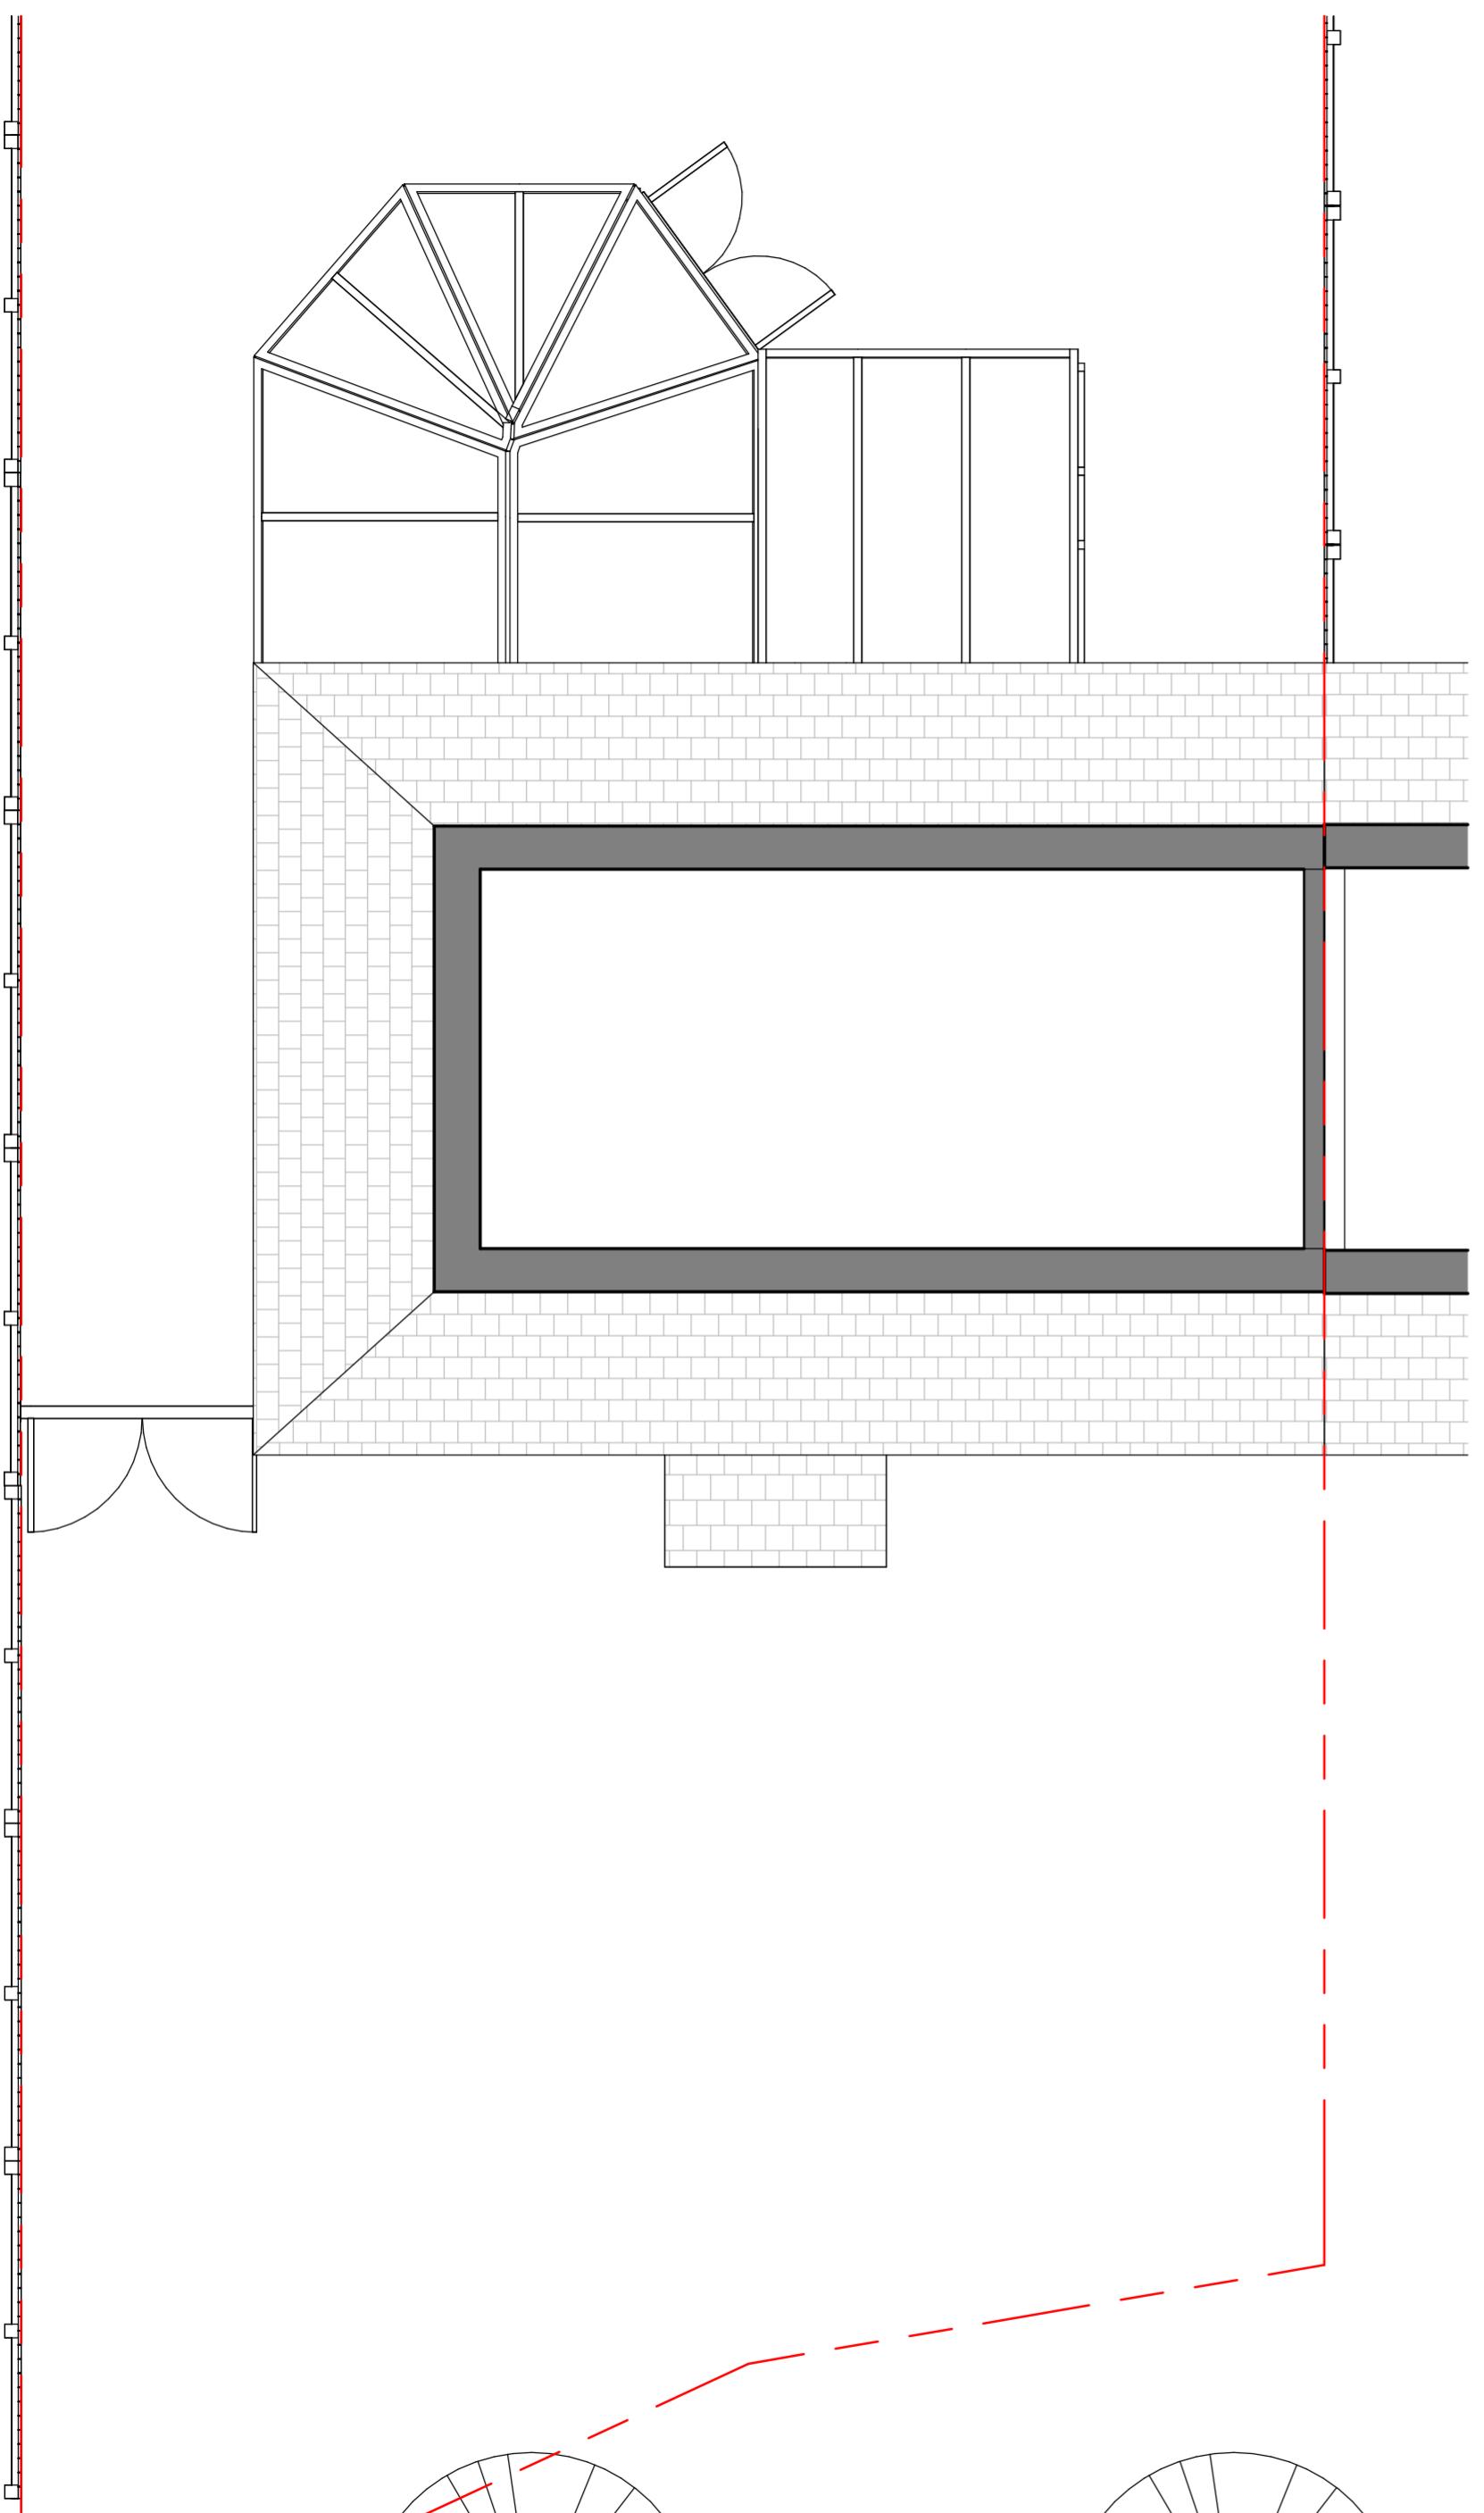



1 Second Floor Plan - Existing
1 : 50

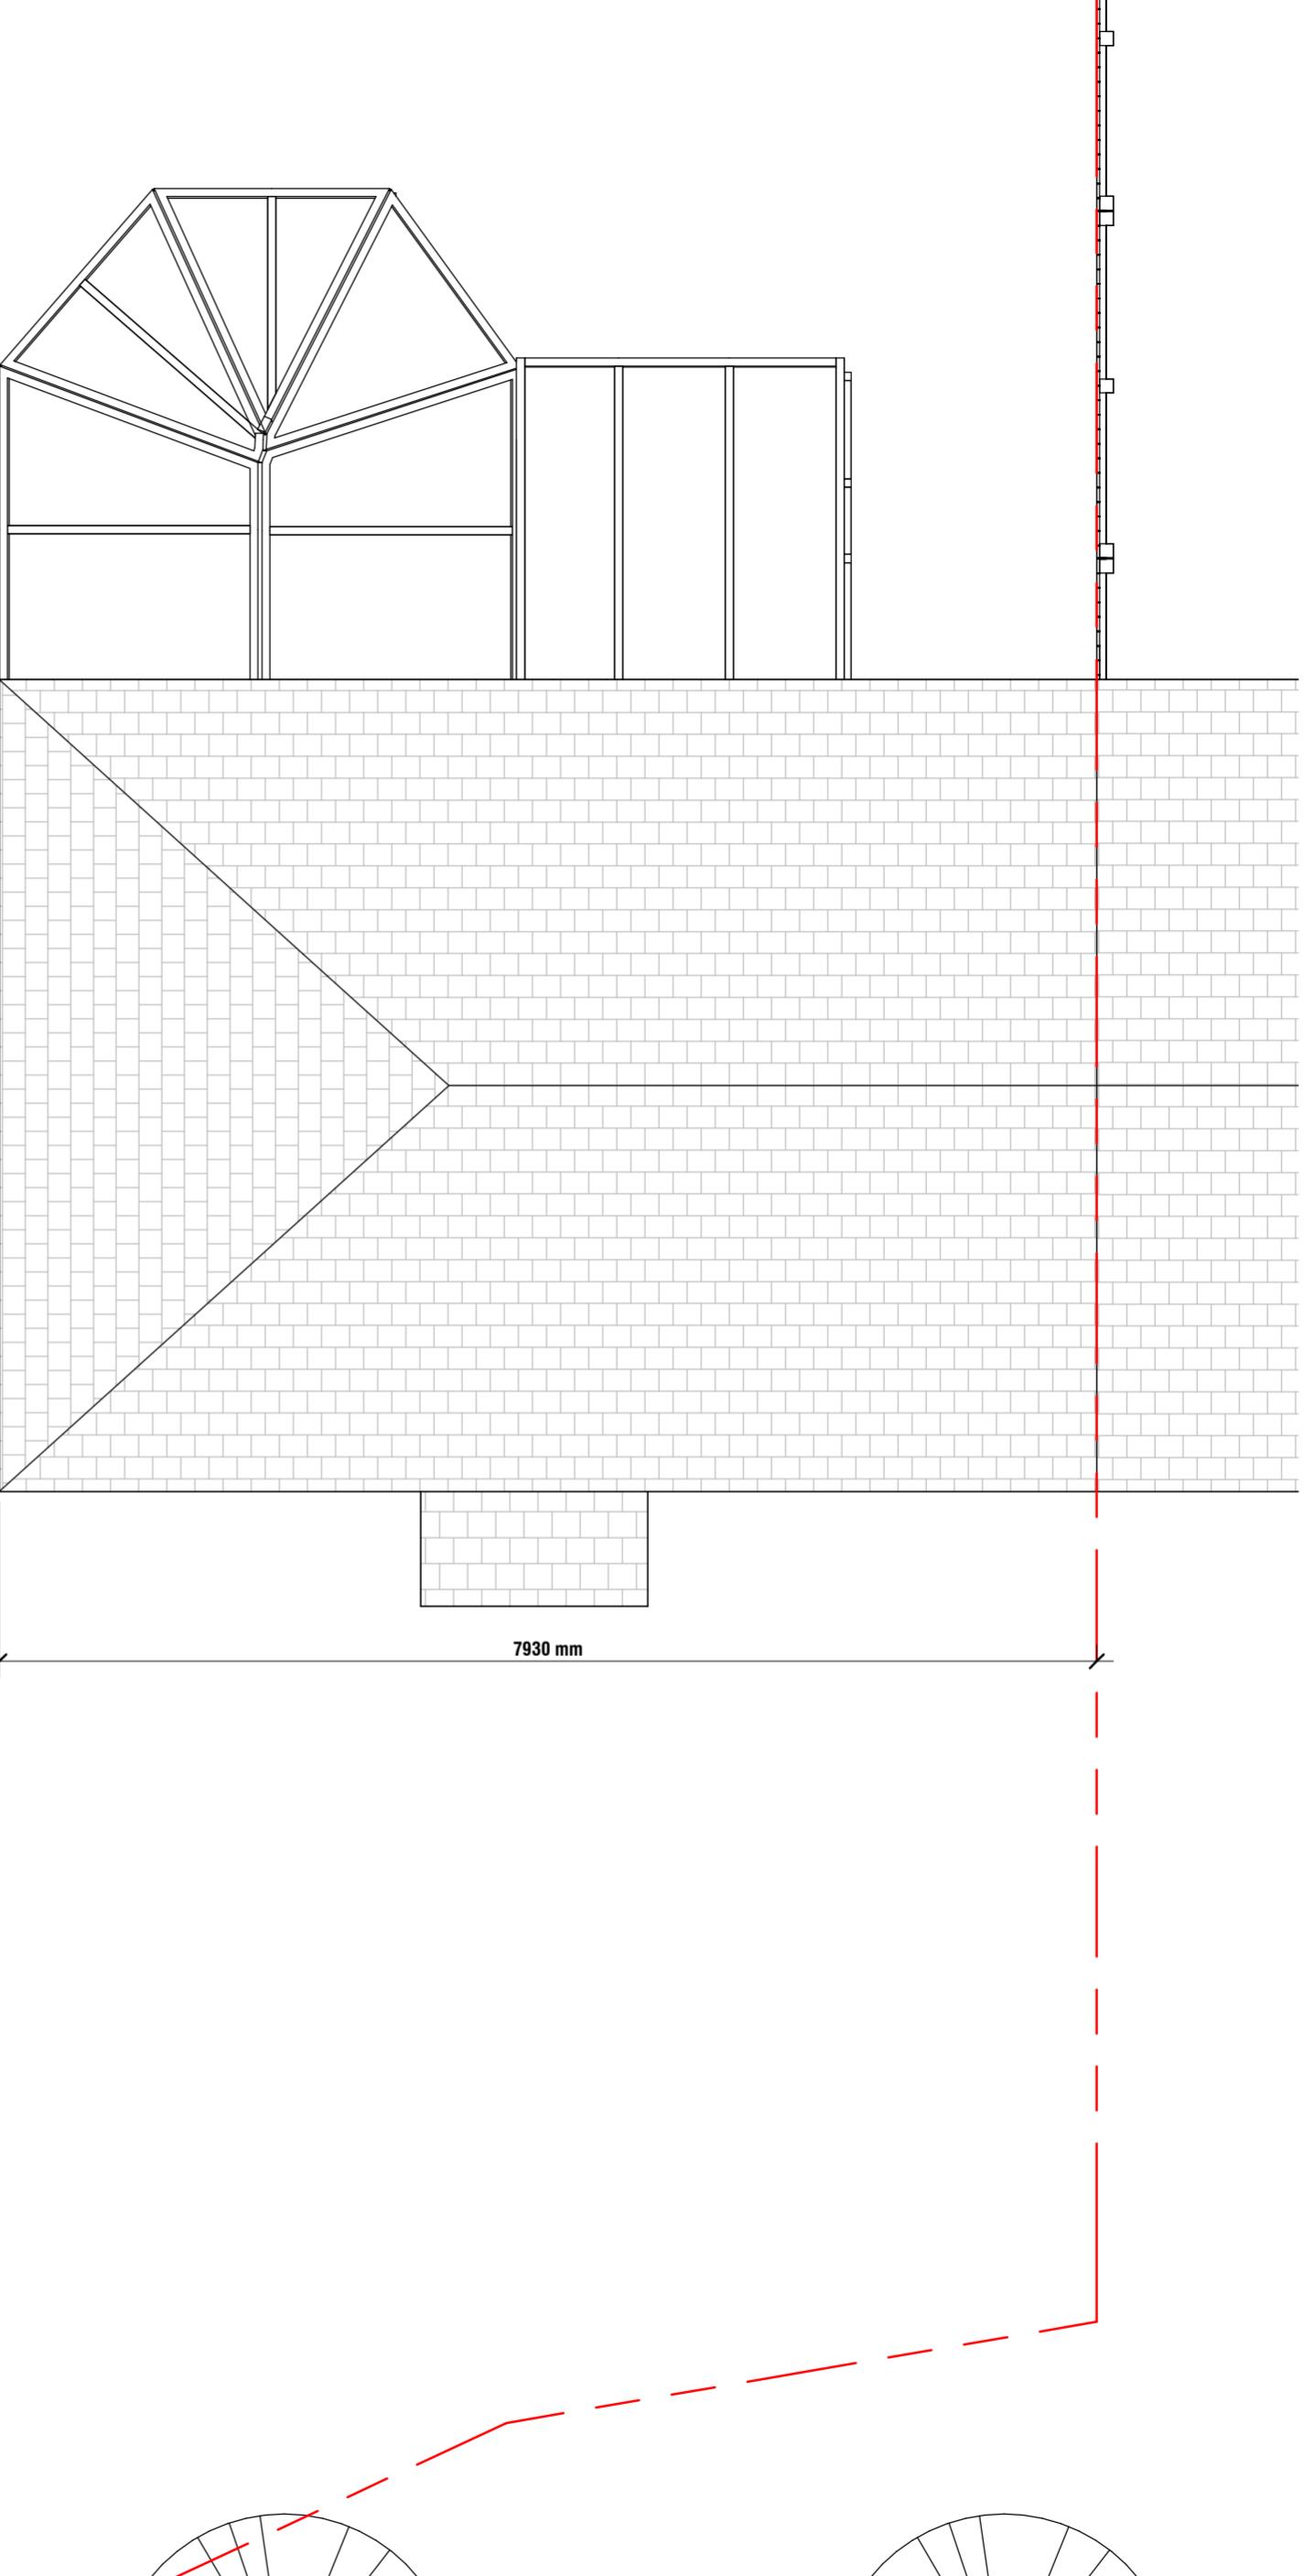


2 Roof Plan - Existing
1 : 50

GENERAL NOTES


1. CHECK ALL DIMENSIONS ON SITE.
2. ALL DIMENSIONS ARE IN MILLIMETRES UNLESS OTHERWISE STATED.
3. ALL VERTICAL MEASUREMENTS ASSUME GROUND TO BE LEVEL UNLESS OTHERWISE STATED.
4. THIS DRAWING SHOULD BE READ IN CONJUNCTION WITH THE GENERAL NOTES.
5. WORKS TO BE CARRIED OUT WITH MATERIALS AND WORKMANSHIP IN COMPLIANCE WITH APPROVED DOCUMENT FOR REGULATION 7 (THE AMENDED BUILDING REGULATIONS 2010)
6. WORKS TO BE CARRIED OUT IN A SAFE MANNER IN ACCORDANCE WITH CDM REGULATIONS 2007.
7. OPEN UP EXISTING STRUCTURE AS REQUIRED BY THE BUILDING INSPECTOR
8. THIRD PARTY SUPPLIER TO MEASURE ON SITE BEFORE MANUFACTURING
9. GENERAL CONTRACTOR TO VERIFY FIELD CONDITIONS PRIOR TO COMMENCEMENT OF EACH PORTION OF THE WORK.
10. ANY DISCREPANCIES IN THESE DRAWINGS SHOULD BE NOTIFIED TO US PRIOR TO ANY WORKS PROCEEDING.
11. UNLESS OTHERWISE INDICATED, PLAN DIMENSIONS ARE TO COLUMN GRID CENTERLINES, NOMINAL SURFACE OF MASONRY, FACE OF STUDS AND FACE OF CONCRETE WALLS AND BEAM CENTRE TO CENTRES.
12. "FLOOR LINE" REFERS TO TOP OF CONCRETE SLABS, FINISH FLOORING IS INSTALLED ABOVE THE FLOOR LINE. FOR DEPRESSED FLOORS AND CURBS, SEE STRUCTURAL DRAWINGS.
13. REPETITIVE FEATURES ARE NOT ALWAYS DRAWN IN THEIR ENTIRETY AND SHALL BE COMPLETELY PROVIDED AS IF DRAWN IN FULL.
14. WHERE A DOOR IS LOCATED NEAR CORNER OF ROOM AND IS NOT LOCATED BY DIMENSION ON PLAN OR DETAILS, DIMENSION SHALL BE 100MM FROM FACE OF STUD (WALL).
15. LINE OF EXISTING FLOOR SLABS, AS SHOWN ON THE BUILDING ELEVATIONS AND SECTIONS ARE APPROXIMATE.
16. FLOOR LEVELS AND BOUNDARIES ASSUMED WHERE NOTED, DEPICTED BY LINE DASH LINES.
17. REFER TO ARCHITECTURAL, STRUCTURAL, MECHANICAL, ELECTRICAL, GENERAL SPECIFICATION AND OTHER CATEGORIES OR DRAWINGS FOR ADDITIONAL NOTES.
18. VERIFY SIZE/LOCATION/FINISH/FIRE-RATING, ETC. AND PROVIDE COMPLETE AND REQUIRED OPENINGS THROUGH FLOORS AND WALLS, ACCESS DOORS, FUZZING, CURBS, ANCHORS & INSERTS.
19. CONTRACTOR TO CARRY OUT MOST LOGICAL SOLUTION BUT TO CHECK WITH ARCHITECT OR ENGINEER IF UNSURE. REQUESTS BY CLIENTS THAT DEVIATE FROM DESIGN VOIDS THE DESIGN LIABILITY.
20. SEE STRUCTURAL GENERAL NOTES AND PLANS TO COMPLEMENT ARCHITECTURAL PLANS AT ALL TIMES, DO NOT ASSUME ANYTHING.
21. STAIR LAYOUTS AND DESIGNS ARE INDICATIVE SIZE AND POSITION FOR BUILDING CONTROL APPROVAL, NOT TO BE USED AS CONSTRUCTION DRAWINGS. FINAL STAIR SPECIFICATIONS TBC FROM STAIR SUPPLIER.
22. ALL DIMENSIONS ARE INDICATIVE AND TO BE CONFIRMED ON SITE BY CONTRACTOR.
23. THIS DRAWING SET IS FOR PLANNING OR BUILDING CONTROL APPROVAL AND NOT TO BE USED AS FINAL CONSTRUCTION DRAWINGS, UNLESS STATED OTHERWISE.

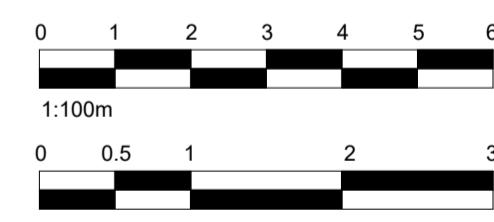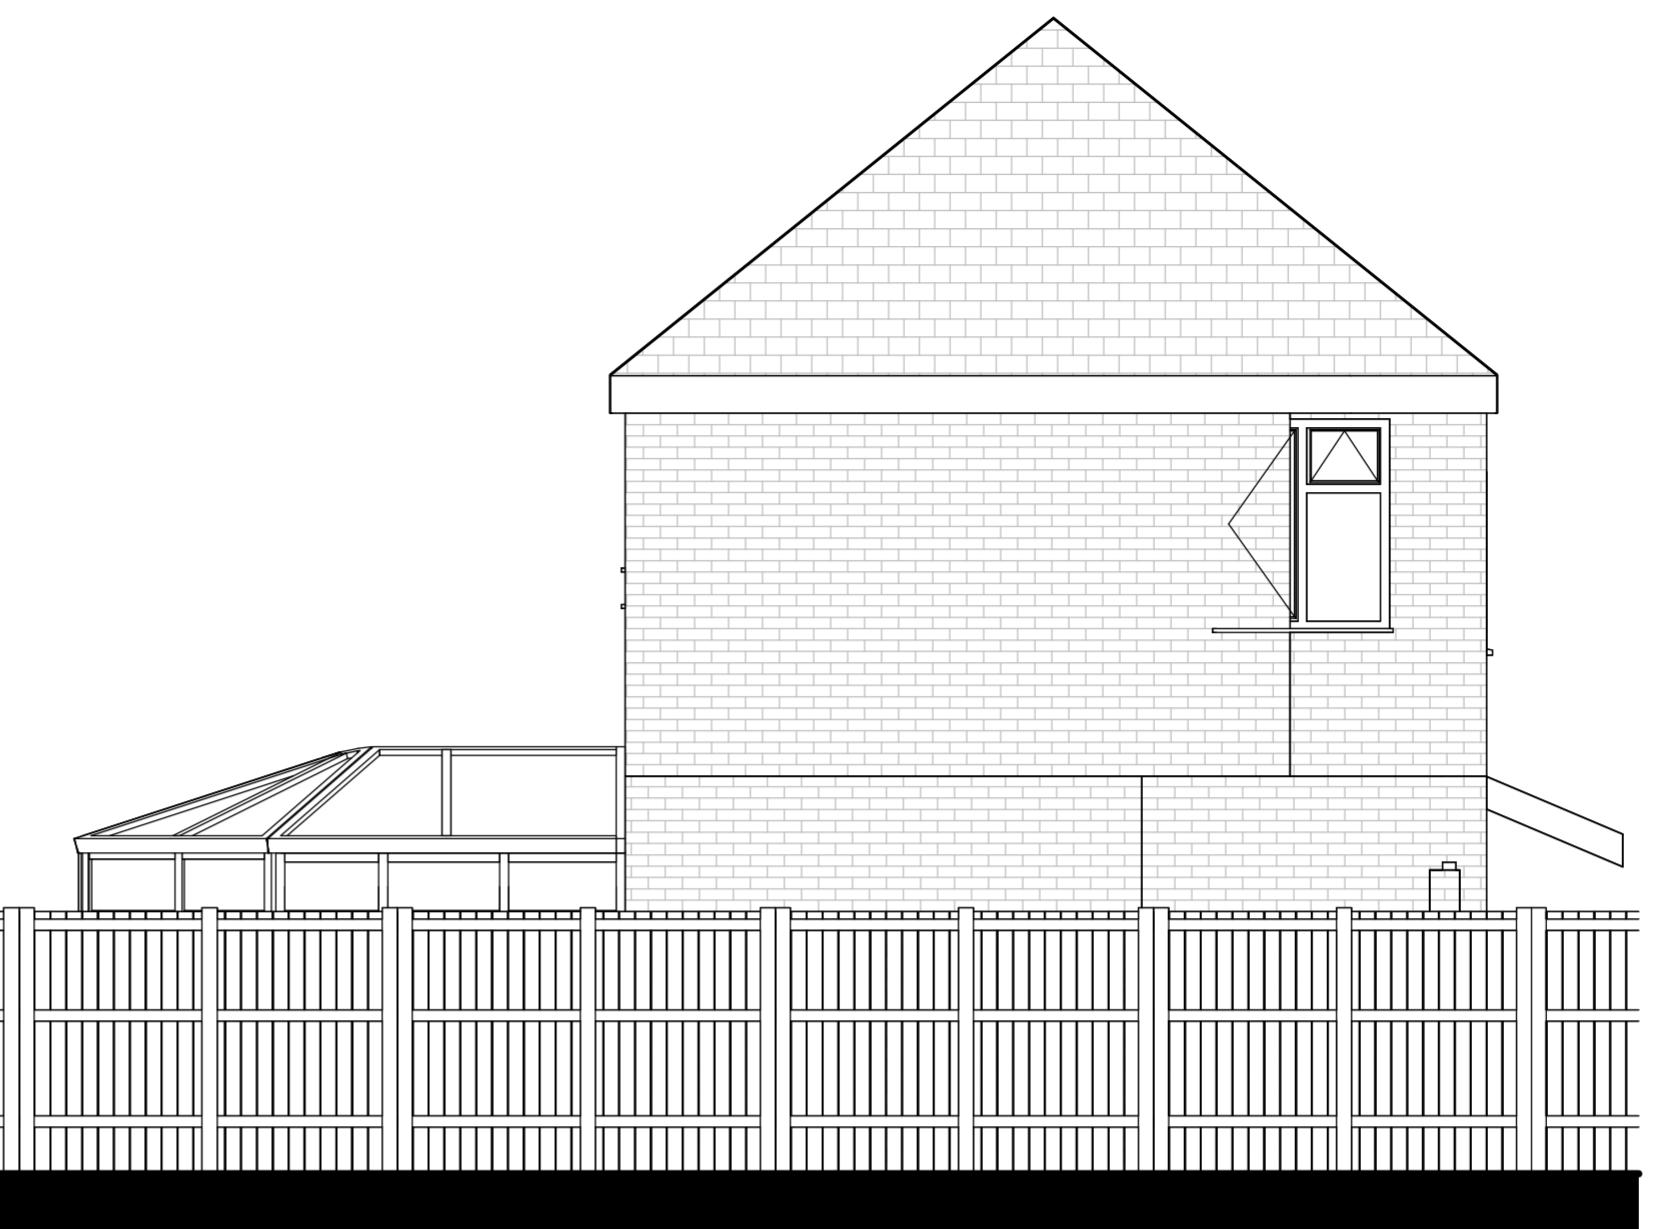

01	Change all floor plan and make more details(AMIR KHATIB)	19/7/2023
No.:	Revision:	Date:
BISCHELL THE DESIGN & BUILD COMPANY		
Bischell - Design & Build - Suite 114 80 Cumberland House, Scrubs Lane Hammersmith & Fulham, NW10 6RF		
www.bischell.co.uk		
Client:	155 Coldharbour Lane Hayes UB3 3EQ	
Drawing Title:		Existing Elevations
Status:	PN	
Scale:	1 : 50 @A2	Date: 07/09/2023
Drawn By:	NAP	
Drawing No.:	Rev: 01	
PN-006		

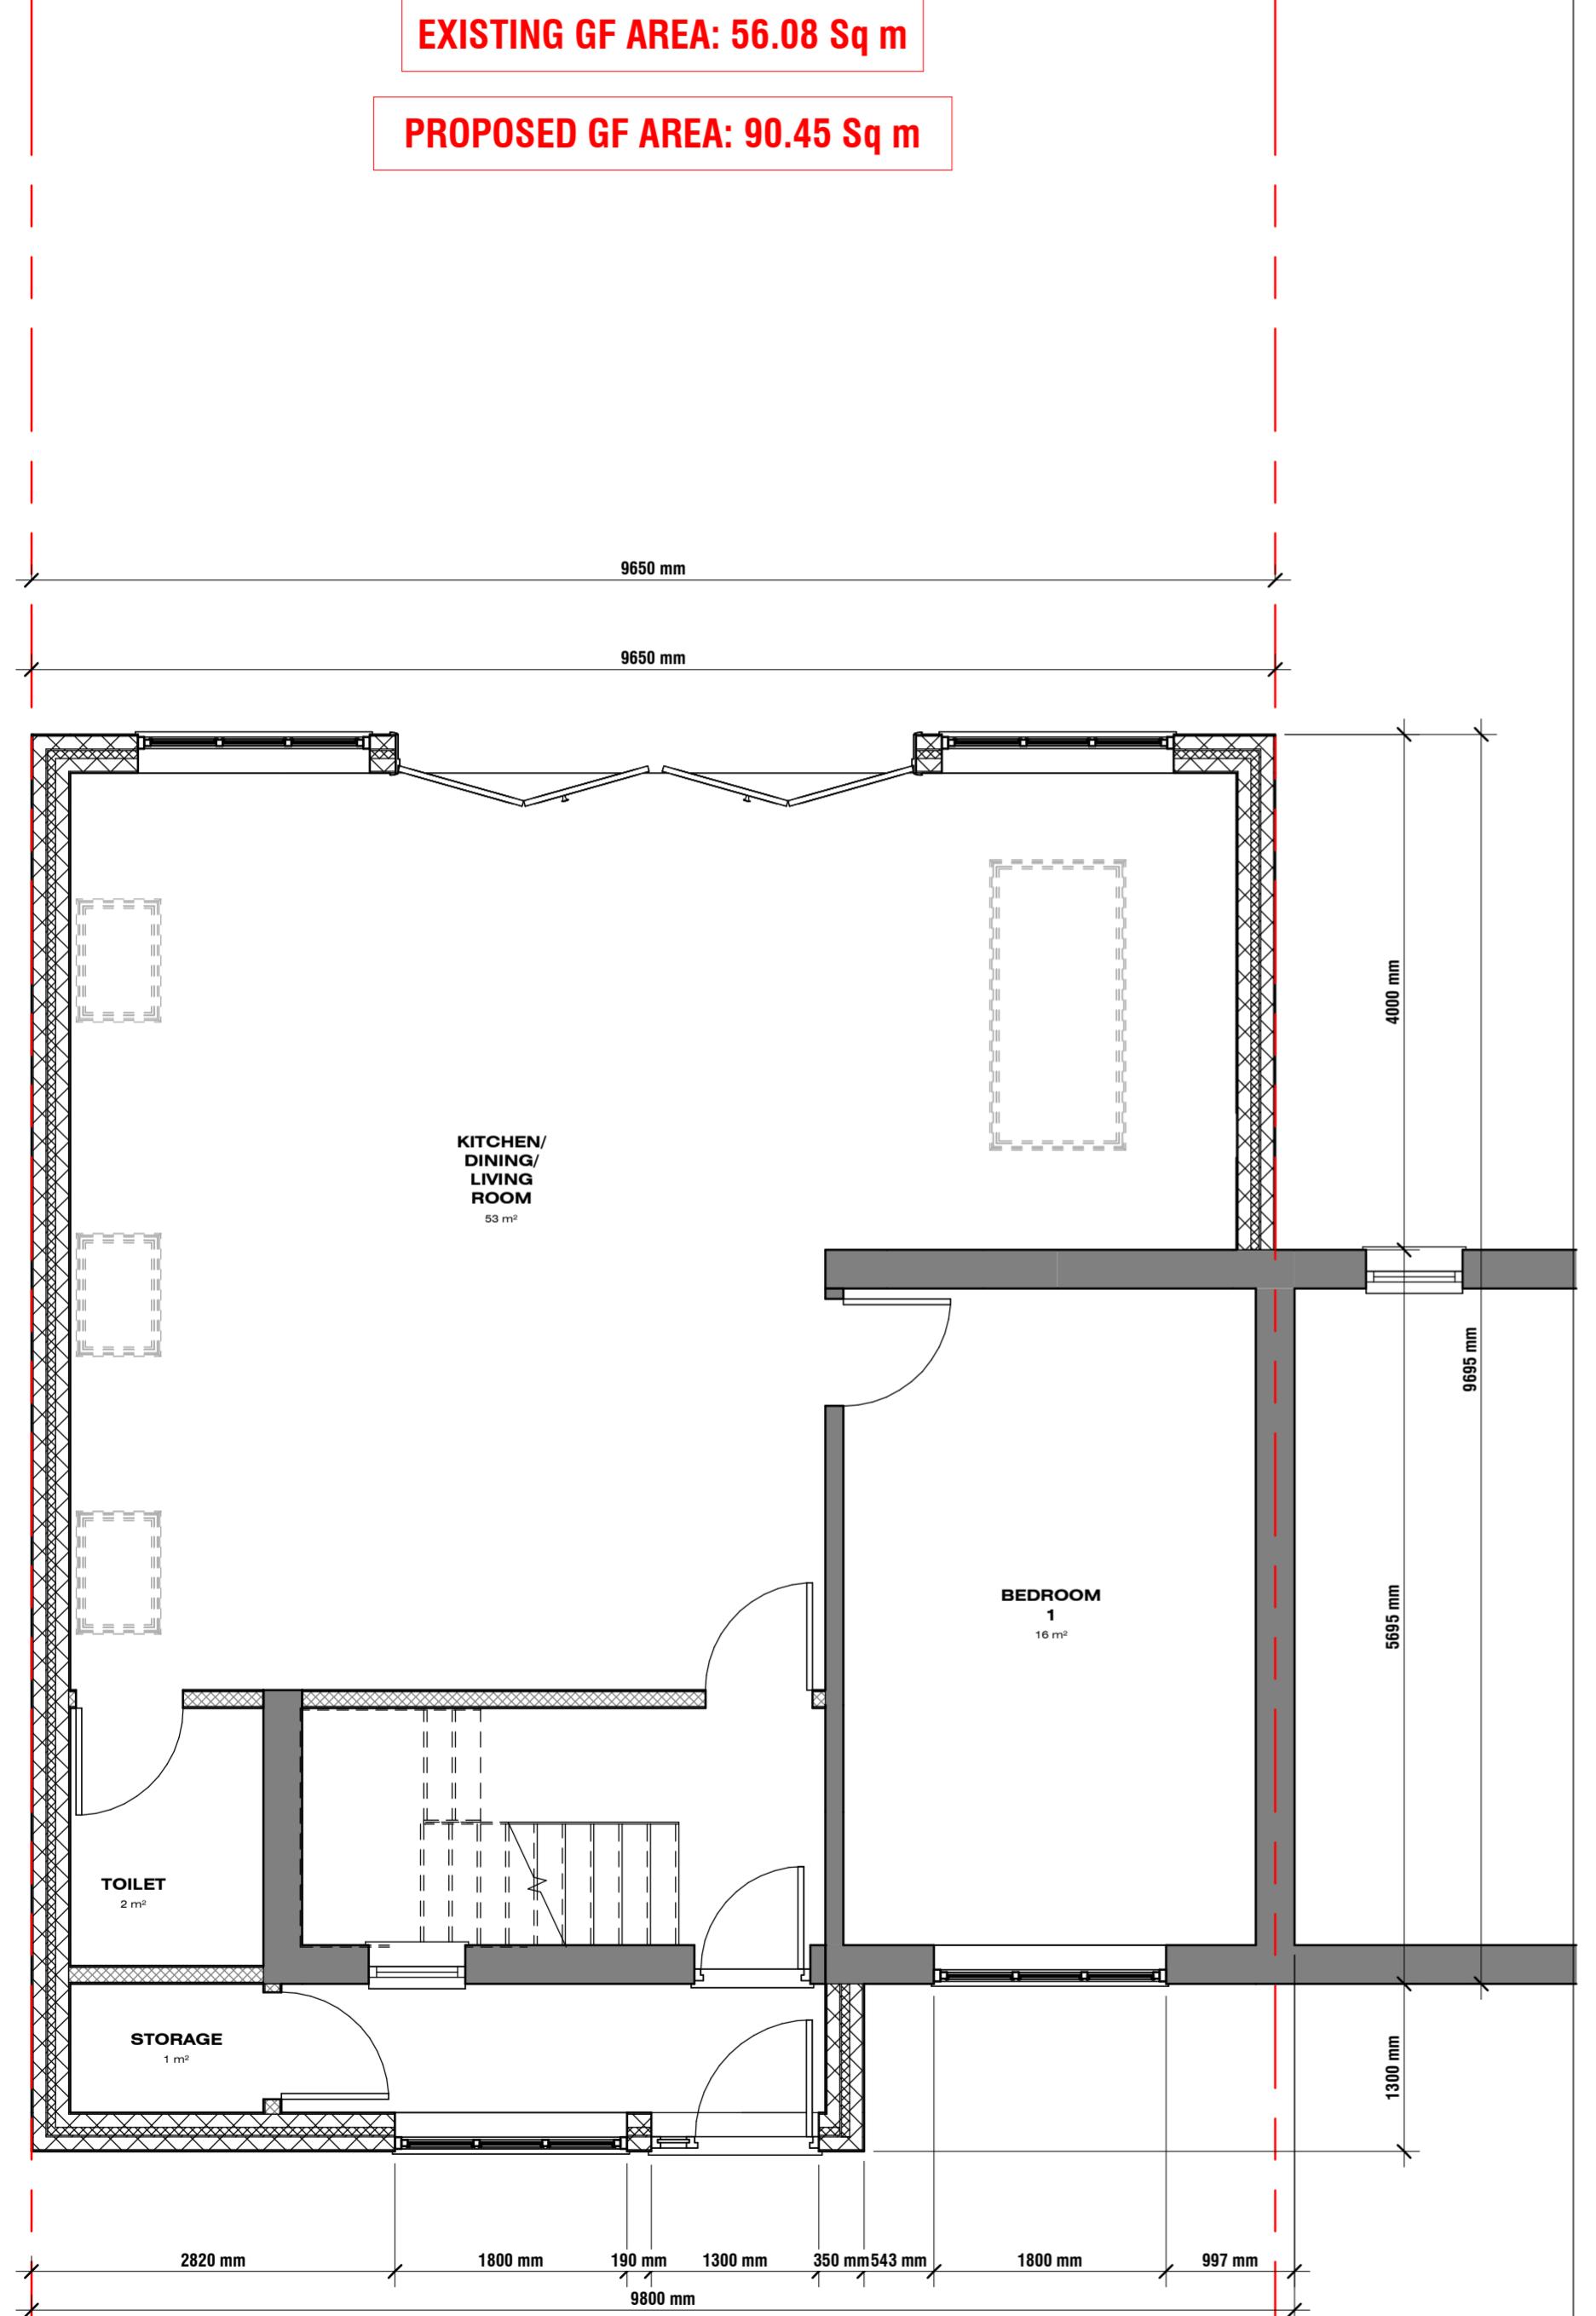

1 Ground Floor Plan - Proposed
1 : 50

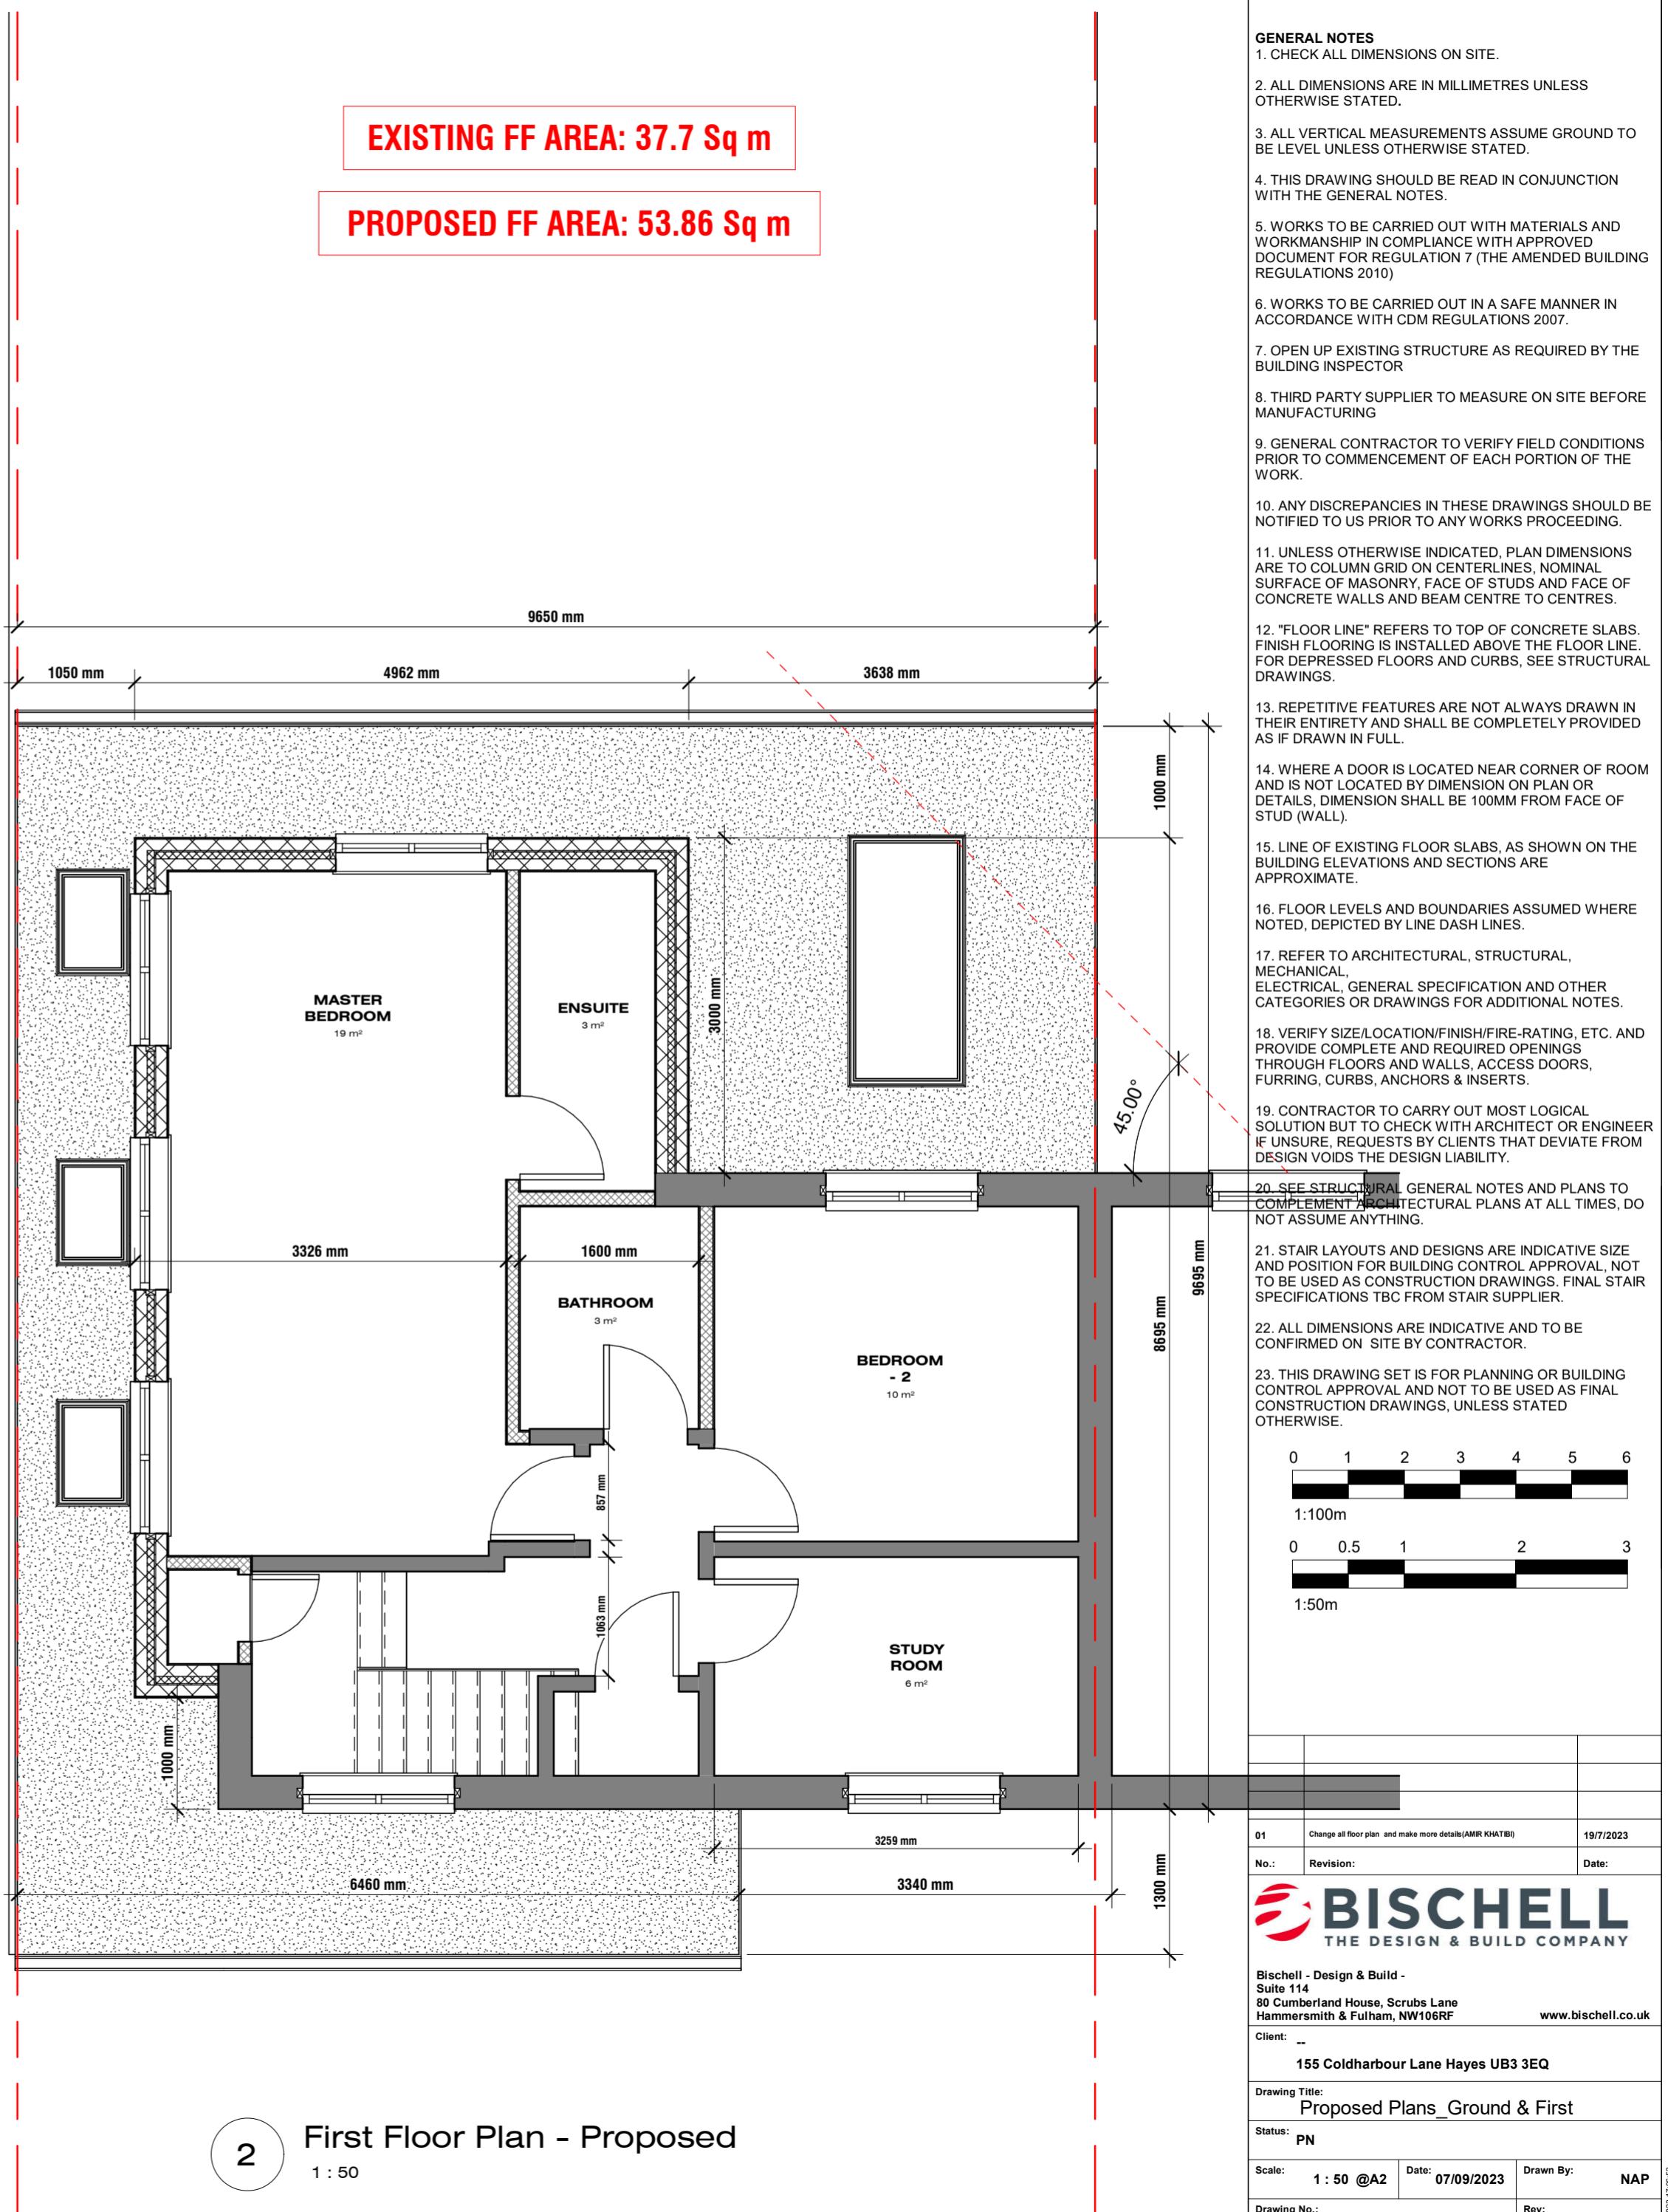

2 First Floor Plan - Proposed
1 : 50

THIS DRAWING IS COPYRIGHT and must not be traced or copied in any way or form part or whole by any means whatsoever without prior written consent and may only be used by the present owner, being our current client in relation to the property as referred to on the drawing.

GENERAL NOTES

- CHECK ALL DIMENSIONS ON SITE.
- ALL DIMENSIONS ARE IN MILLIMETRES UNLESS OTHERWISE STATED.
- ALL VERTICAL MEASUREMENTS ASSUME GROUND TO BE LEVEL UNLESS OTHERWISE STATED.
- THIS DRAWING SHOULD BE READ IN CONJUNCTION WITH THE GENERAL NOTES.
- WORKS TO BE CARRIED OUT WITH MATERIALS AND WORKMANSHIP IN COMPLIANCE WITH APPROVED DOCUMENT FOR REGULATION 7 (THE AMENDED BUILDING REGULATIONS 2010)
- WORKS TO BE CARRIED OUT IN A SAFE MANNER IN ACCORDANCE WITH CDM REGULATIONS 2007.
- OPEN UP EXISTING STRUCTURE AS REQUIRED BY THE BUILDING INSPECTOR
- THIRD PARTY SUPPLIER TO MEASURE ON SITE BEFORE MANUFACTURING
- GENERAL CONTRACTOR TO VERIFY FIELD CONDITIONS PRIOR TO COMMENCEMENT OF EACH PORTION OF THE WORK.
- ANY DISCREPANCIES IN THESE DRAWINGS SHOULD BE NOTIFIED TO US PRIOR TO ANY WORKS PROCEEDING.

11. UNLESS OTHERWISE INDICATED, PLAN DIMENSIONS ARE TO COLUMN GRID ON CENTERLINES, NOMINAL SURFACE OF MASONRY, FACE OF STUDS AND FACE OF CONCRETE WALLS AND BEAM CENTRE TO CENTRES.

12. "FLOOR LINE" REFERS TO TOP OF CONCRETE SLABS, FINISH FLOORING IS INSTALLED ABOVE THE FLOOR LINE. FOR DEPRESSED FLOORS AND CURBS, SEE STRUCTURAL DRAWINGS.

13. REPETITIVE FEATURES ARE NOT ALWAYS DRAWN IN THEIR ENTIRETY AND SHALL BE COMPLETELY PROVIDED AS IF DRAWN IN FULL.

14. WHERE A DOOR IS LOCATED NEAR CORNER OF ROOM AND IS NOT LOCATED BY DIMENSION ON PLAN OR DETAILS, DIMENSION SHALL BE 100MM FROM FACE OF STUD (WALL).

15. LINE OF EXISTING FLOOR SLABS, AS SHOWN ON THE BUILDING ELEVATIONS AND SECTIONS ARE APPROXIMATE.

16. FLOOR LEVELS AND BOUNDARIES ASSUMED WHERE NOTED, DEPICTED BY LINE DASH LINES.

17. REFER TO ARCHITECTURAL, STRUCTURAL, MECHANICAL, ELECTRICAL, GENERAL SPECIFICATION AND OTHER CATEGORIES OR DRAWINGS FOR ADDITIONAL NOTES.

18. VERIFY SIZE/LOCATION/FINISH/FIRE-RATING, ETC. AND PROVIDE COMPLETE AND REQUIRED OPENINGS THROUGH FLOORS AND WALLS, ACCESS DOORS, FUZZING, CURBS, ANCHORS & INSERTS.

19. CONTRACTOR TO CARRY OUT MOST LOGICAL SOLUTION BUT TO CHECK WITH ARCHITECT OR ENGINEER IF UNSURE. REQUESTS BY CLIENTS THAT DEVIATE FROM DESIGN VOIDS THE DESIGN LIABILITY.

20. SEE STRUCTURAL GENERAL NOTES AND PLANS TO COMPLEMENT ARCHITECTURAL PLANS AT ALL TIMES, DO NOT ASSUME ANYTHING.

21. STAIR LAYOUTS AND DESIGNS ARE INDICATIVE SIZE AND POSITION FOR BUILDING CONTROL APPROVAL, NOT TO BE USED AS CONSTRUCTION DRAWINGS. FINAL STAIR SPECIFICATIONS TBC FROM STAIR SUPPLIER.

22. ALL DIMENSIONS ARE INDICATIVE AND TO BE CONFIRMED ON SITE BY CONTRACTOR.

23. THIS DRAWING SET IS FOR PLANNING OR BUILDING CONTROL APPROVAL AND NOT TO BE USED AS FINAL CONSTRUCTION DRAWINGS, UNLESS STATED OTHERWISE.

0 1 2 3 4 5 6
1:100m

0 0.5 1 2 3
1:50

01 Change all floor plan and make more details(AMR KHATIB) 19/7/2023

No.: Revision: Date:

BISCHELL
THE DESIGN & BUILD COMPANY

Bischell - Design & Build -
Suite 114
80 Cumberland House, Scrubs Lane
Hammersmith & Fulham, NW10 6RF
www.bischell.co.uk

Client: 155 Coldharbour Lane Hayes UB3 3EQ

Drawing Title: Proposed Plans_Ground & First

Status: PN

Scale: 1 : 50 @A2 Date: 07/09/2023 Drawn By: NAP

Drawing No.: PN-007 Rev: 01

GENERAL NOTES

1. CHECK ALL DIMENSIONS ON SITE.
2. ALL DIMENSIONS ARE IN MILLIMETRES UNLESS OTHERWISE STATED.
3. ALL VERTICAL MEASUREMENTS ASSUME GROUND TO BE LEVEL UNLESS OTHERWISE STATED.
4. THIS DRAWING SHOULD BE READ IN CONJUNCTION WITH THE GENERAL NOTES.
5. WORKS TO BE CARRIED OUT WITH MATERIALS AND WORKMANSHIP IN COMPLIANCE WITH APPROVED DOCUMENT FOR REGULATION 7 (THE AMENDED BUILDING REGULATIONS 2010)
6. WORKS TO BE CARRIED OUT IN A SAFE MANNER IN ACCORDANCE WITH CDM REGULATIONS 2007.
7. OPEN UP EXISTING STRUCTURE AS REQUIRED BY THE BUILDING INSPECTOR
8. THIRD PARTY SUPPLIER TO MEASURE ON SITE BEFORE MANUFACTURING
9. GENERAL CONTRACTOR TO VERIFY FIELD CONDITIONS PRIOR TO COMMENCEMENT OF EACH PORTION OF THE WORK.
10. ANY DISCREPANCIES IN THESE DRAWINGS SHOULD BE NOTIFIED TO US PRIOR TO ANY WORKS PROCEEDING.
11. UNLESS OTHERWISE INDICATED, PLAN DIMENSIONS ARE TO COLUMN GRID ON CENTERLINES, NOMINAL SURFACE OF MASONRY, FACE OF STUDS AND FACE OF CONCRETE WALLS AND BEAM CENTRES.
12. "FLOOR LINE" REFERS TO TOP OF CONCRETE SLABS, FINISH FLOORING IS INSTALLED ABOVE THE FLOOR LINE, FOR DEPRESSED FLOORS AND CURBS, SEE STRUCTURAL DRAWINGS.
13. REPETITIVE FEATURES ARE NOT ALWAYS DRAWN IN THEIR ENTIRETY AND SHALL BE COMPLETELY PROVIDED AS IF DRAWN IN FULL.

14. WHERE A DOOR IS LOCATED NEAR CORNER OF ROOM AND IS NOT LOCATED BY DIMENSION ON PLAN OR DETAILS, DIMENSION SHALL BE 100MM FROM FACE OF STUD (WALL).

15. LINE OF EXISTING FLOOR SLABS, AS SHOWN ON THE BUILDING ELEVATIONS AND SECTIONS ARE APPROXIMATE.

16. FLOOR LEVELS AND BOUNDARIES ASSUMED WHERE NOTED, DEPICTED BY LINE DASH LINES.

17. REFER TO ARCHITECTURAL, STRUCTURAL, MECHANICAL, ELECTRICAL, GENERAL SPECIFICATION AND OTHER CATEGORIES OR DRAWINGS FOR ADDITIONAL NOTES.

18. VERIFY SIZE/LOCATION/FINISH/FIRE-RATING, ETC. AND PROVIDE COMPLETE AND REQUIRED OPENINGS THROUGH FLOORS AND WALLS, ACCESS DOORS, FURRING, CURBS, ANCHORS & INSERTS.

19. CONTRACTOR TO CARRY OUT MOST LOGICAL SOLUTION BUT TO CHECK WITH ARCHITECT OR ENGINEER IF UNSURE, REQUESTS BY CLIENTS THAT DEVIATE FROM DESIGN VOIDS THE DESIGN LIABILITY.

20. SEE STRUCTURAL GENERAL NOTES AND PLANS TO COMPLEMENT ARCHITECTURAL PLANS AT ALL TIMES, DO NOT ASSUME ANYTHING.

21. STAIR LAYOUTS AND DESIGNS ARE INDICATIVE SIZE AND POSITION FOR BUILDING CONTROL APPROVAL, NOT TO BE USED AS CONSTRUCTION DRAWINGS, FINAL STAIR SPECIFICATIONS TBC FROM STAIR SUPPLIER.

22. ALL DIMENSIONS ARE INDICATIVE AND TO BE CONFIRMED ON SITE BY CONTRACTOR.

23. THIS DRAWING SET IS FOR PLANNING OR BUILDING CONTROL APPROVAL AND NOT TO BE USED AS FINAL CONSTRUCTION DRAWINGS, UNLESS STATED OTHERWISE.



01 Change all floor plan and make more details(AMR KHATIBI) 19/7/2023

No.: Revision: Date:

BISCHELL
THE DESIGN & BUILD COMPANY

Bischell - Design & Build -
Suite 114
80 Cumberland House, Scrubs Lane
Hammersmith & Fulham, NW10 6RF
www.bischell.co.uk

Client: --

155 Coldharbour Lane Hayes UB3 3EQ


Drawing Title:

Proposed Plans_Loft & Roof


Status: PN

Scale: 1:50 @A2 Date: 07/09/2023 Drawn By: NAP

Drawing No.: PN-008 Rev: 01

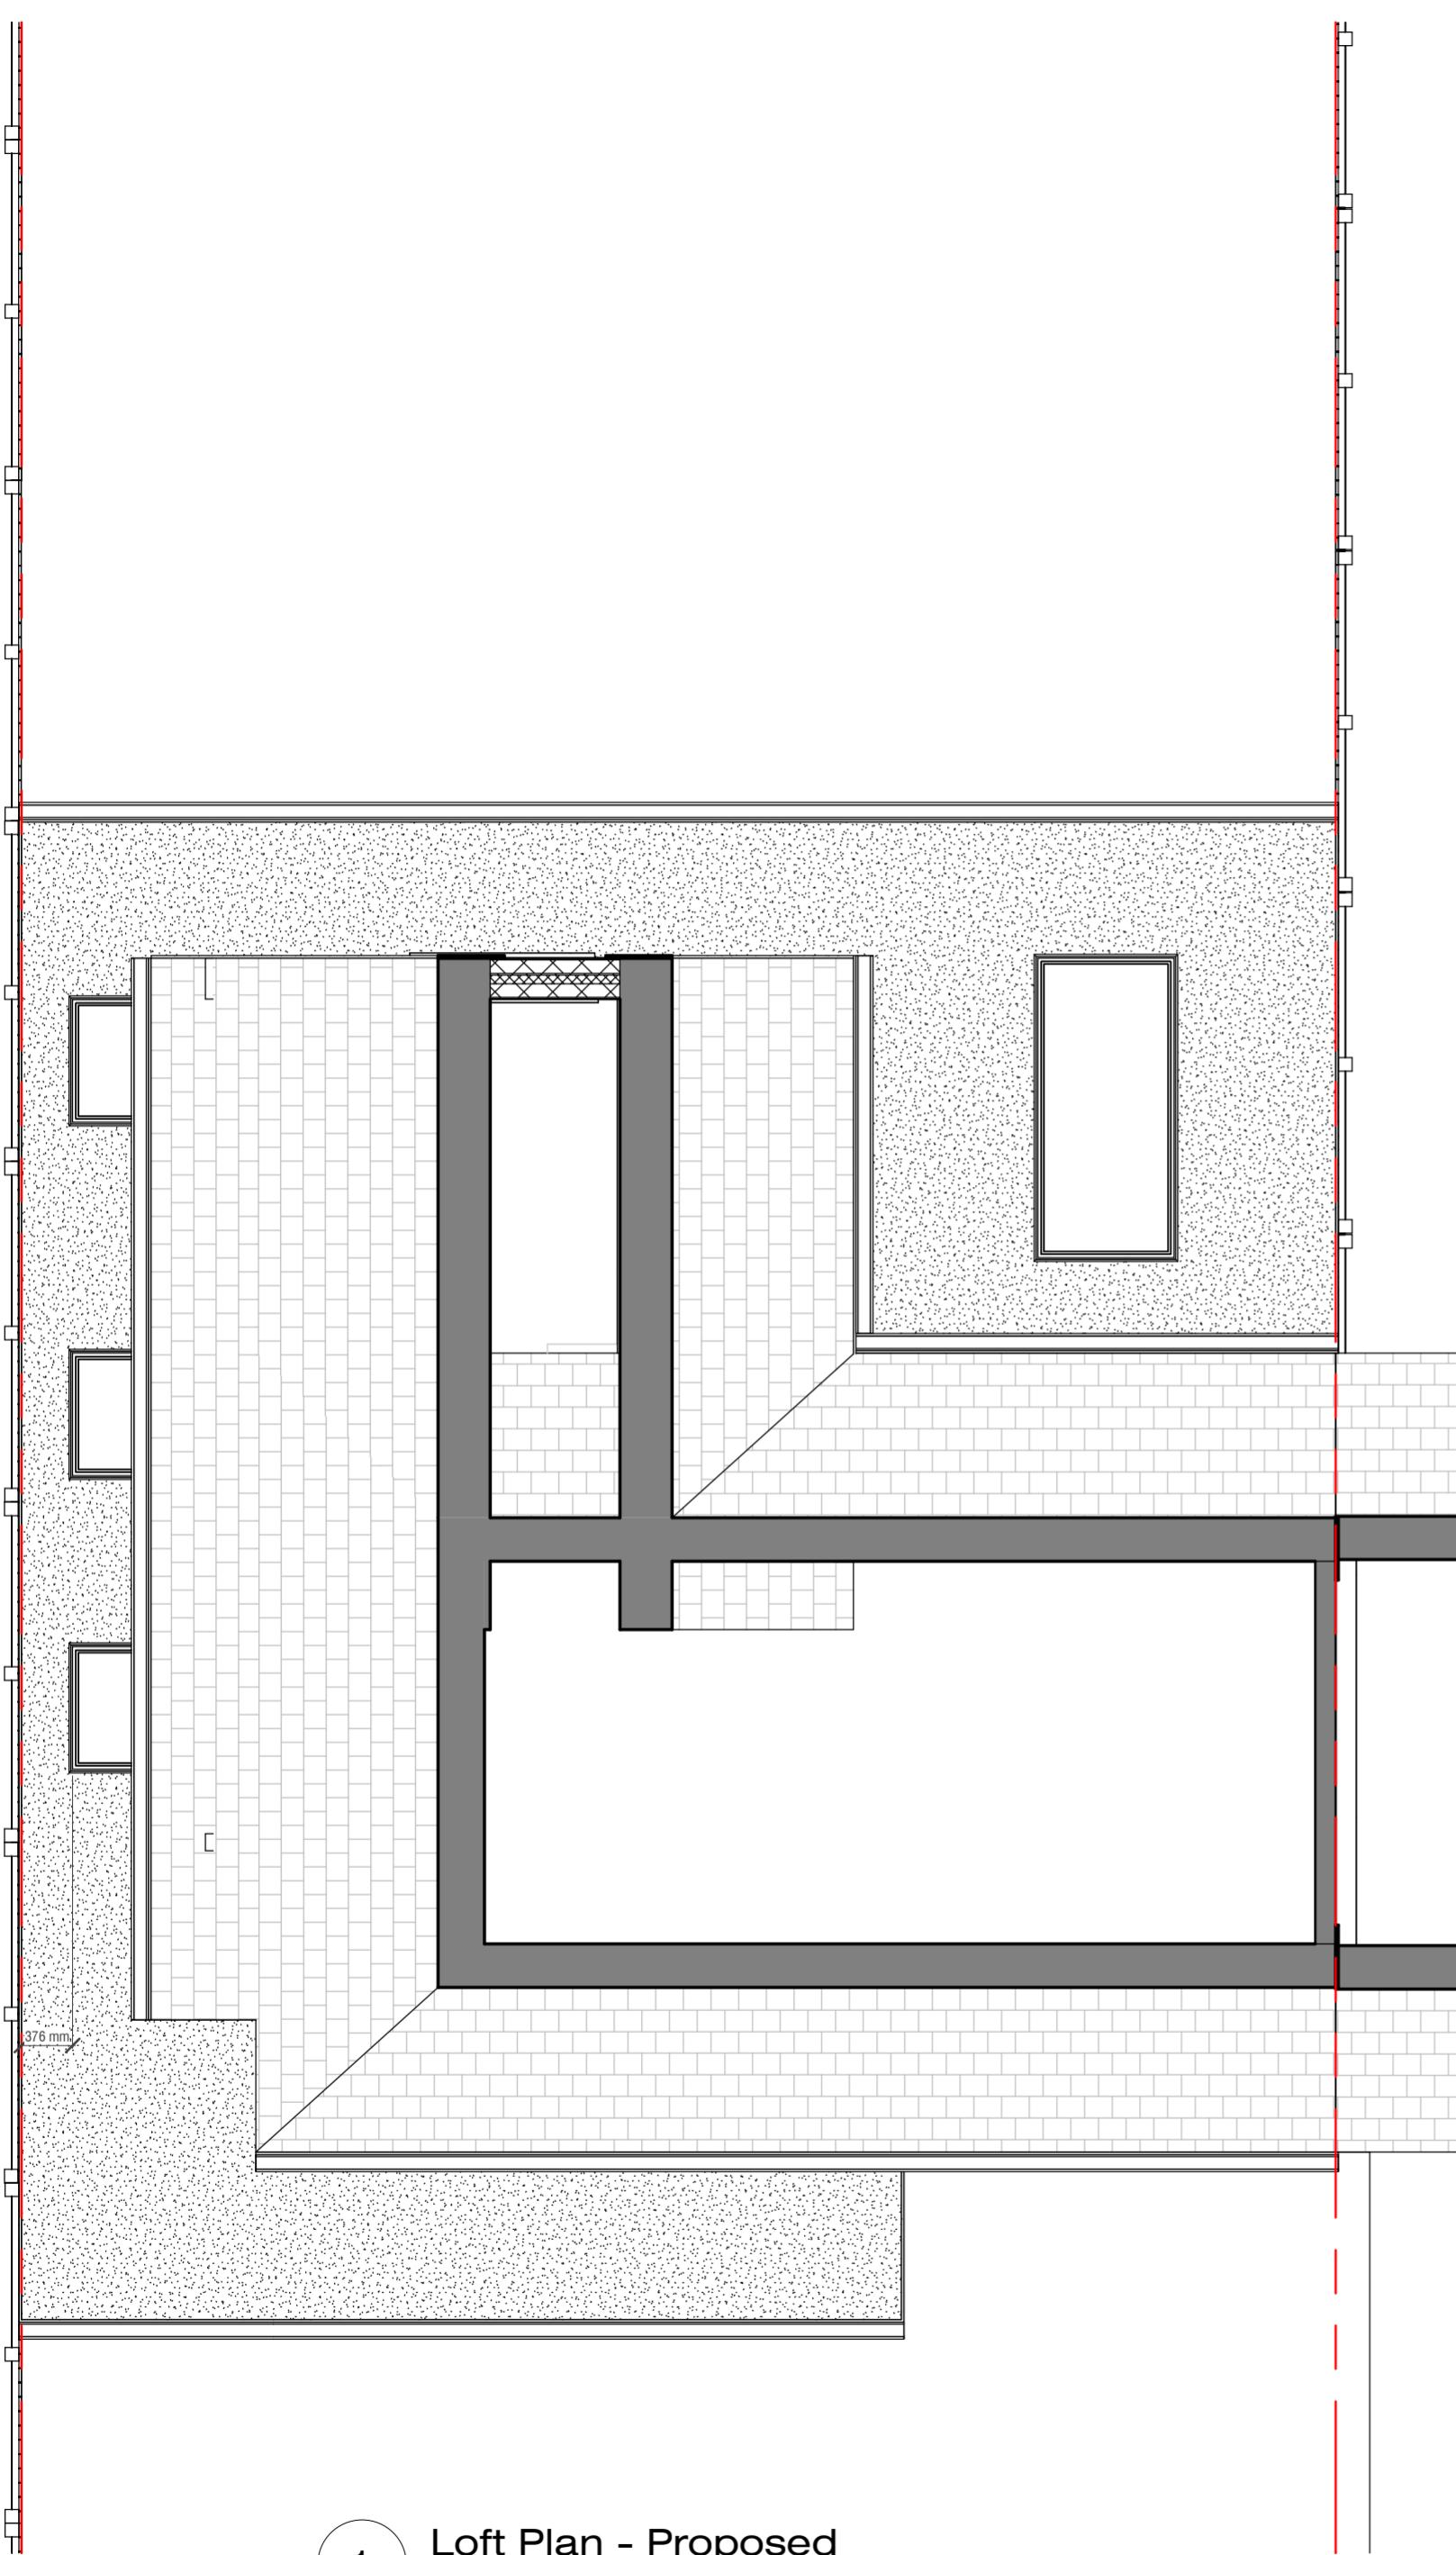


1 Loft Plan - Proposed
1 : 50

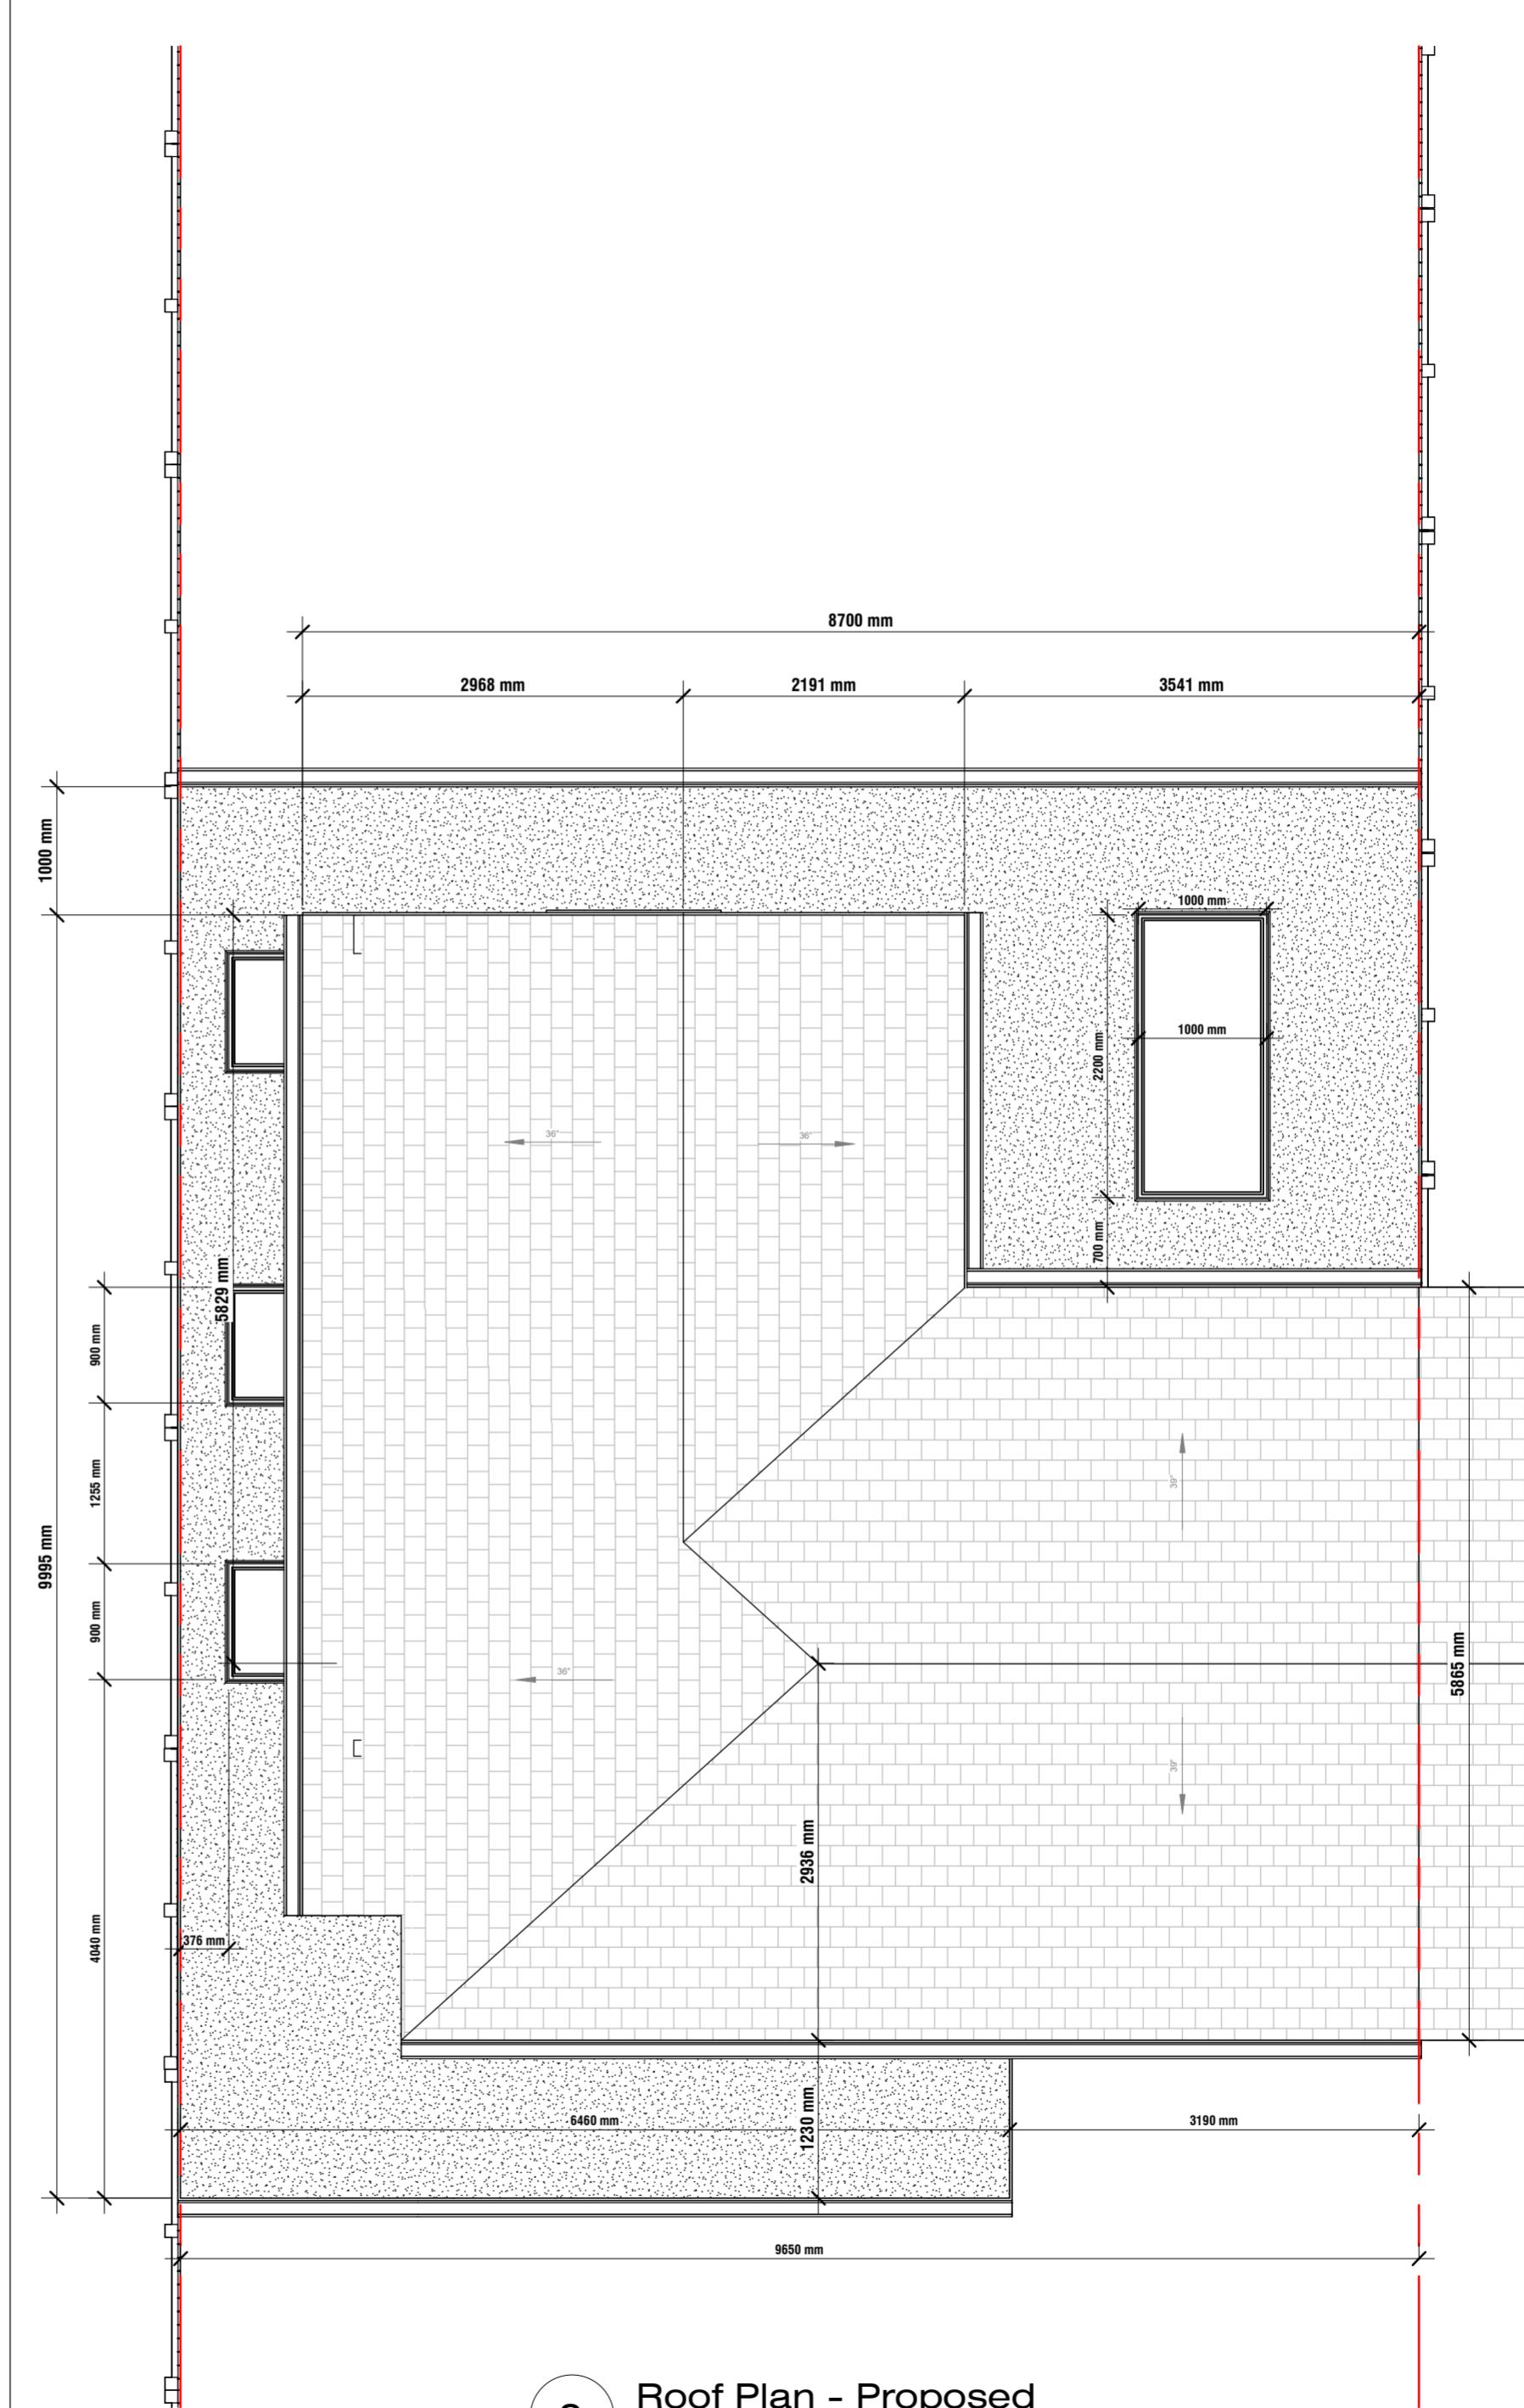

2 Roof Plan - Proposed
1 : 50

GENERAL NOTES

- CHECK ALL DIMENSIONS ON SITE.
- ALL DIMENSIONS ARE IN MILLIMETRES UNLESS OTHERWISE STATED.
- ALL VERTICAL MEASUREMENTS ASSUME GROUND TO BE LEVEL UNLESS OTHERWISE STATED.
- THIS DRAWING SHOULD BE READ IN CONJUNCTION WITH THE GENERAL NOTES.
- WORKS TO BE CARRIED OUT WITH MATERIALS AND WORKMANSHIP IN COMPLIANCE WITH APPROVED DOCUMENT FOR REGULATION 7 (THE AMENDED BUILDING REGULATIONS 2010)
- WORKS TO BE CARRIED OUT IN A SAFE MANNER IN ACCORDANCE WITH CDM REGULATIONS 2007.
- OPEN UP EXISTING STRUCTURE AS REQUIRED BY THE BUILDING INSPECTOR
- THIRD PARTY SUPPLIER TO MEASURE ON SITE BEFORE MANUFACTURING
- GENERAL CONTRACTOR TO VERIFY FIELD CONDITIONS PRIOR TO COMMENCEMENT OF EACH PORTION OF THE WORK.
- ANY DISCREPANCIES IN THESE DRAWINGS SHOULD BE NOTIFIED TO US PRIOR TO ANY WORKS PROCEEDING.
- UNLESS OTHERWISE INDICATED, PLAN DIMENSIONS ARE TO COLUMN GRID ON CENTERLINES, NOMINAL SURFACE OF MASONRY, FACE OF STUDS AND FACE OF CONCRETE WALLS AND BEAM CENTRE TO CENTRES.
- "FLOOR LINE" REFERS TO TOP OF CONCRETE SLABS, FINISH FLOORING IS INSTALLED ABOVE THE FLOOR LINE. FOR DEPRESSED FLOORS AND CURBS, SEE STRUCTURAL DRAWINGS.
- REPETITIVE FEATURES ARE NOT ALWAYS DRAWN IN THEIR ENTIRETY AND SHALL BE COMPLETELY PROVIDED AS IF DRAWN IN FULL.
- WHERE A DOOR IS LOCATED NEAR CORNER OF ROOM AND IS NOT LOCATED BY DIMENSION ON PLAN OR DETAILS, DIMENSION SHALL BE 100MM FROM FACE OF STUD (WALL).
- LINE OF EXISTING FLOOR SLABS, AS SHOWN ON THE BUILDING ELEVATIONS AND SECTIONS ARE APPROXIMATE.
- FLOOR LEVELS AND BOUNDARIES ASSUMED WHERE NOTED, DEPICTED BY LINE DASH LINES.
- REFER TO ARCHITECTURAL, STRUCTURAL, MECHANICAL, ELECTRICAL, GENERAL SPECIFICATION AND OTHER CATEGORIES OR DRAWINGS FOR ADDITIONAL NOTES.
- VERIFY SIZE/LOCATION/FINISH/FIRE-RATING, ETC. AND PROVIDE COMPLETE AND REQUIRED OPENINGS THROUGH FLOORS AND WALLS, ACCESS DOORS, FURRING, CURBS, ANCHORS & INSERTS.
- CONTRACTOR TO CARRY OUT MOST LOGICAL SOLUTION BUT TO CHECK WITH ARCHITECT OR ENGINEER IF UNSURE, REQUESTS BY CLIENTS THAT DEVIATE FROM DESIGN VOIDS THE DESIGN LIABILITY.
- SEE STRUCTURAL GENERAL NOTES AND PLANS TO COMPLEMENT ARCHITECTURAL PLANS AT ALL TIMES, DO NOT ASSUME ANYTHING.
- STAIR LAYOUTS AND DESIGNS ARE INDICATIVE SIZE AND POSITION FOR BUILDING CONTROL APPROVAL, NOT TO BE USED AS CONSTRUCTION DRAWINGS. FINAL STAIR SPECIFICATIONS TBC FROM STAIR SUPPLIER.
- ALL DIMENSIONS ARE INDICATIVE AND TO BE CONFIRMED ON SITE BY CONTRACTOR.
- THIS DRAWING SET IS FOR PLANNING OR BUILDING CONTROL APPROVAL AND NOT TO BE USED AS FINAL CONSTRUCTION DRAWINGS, UNLESS STATED OTHERWISE.

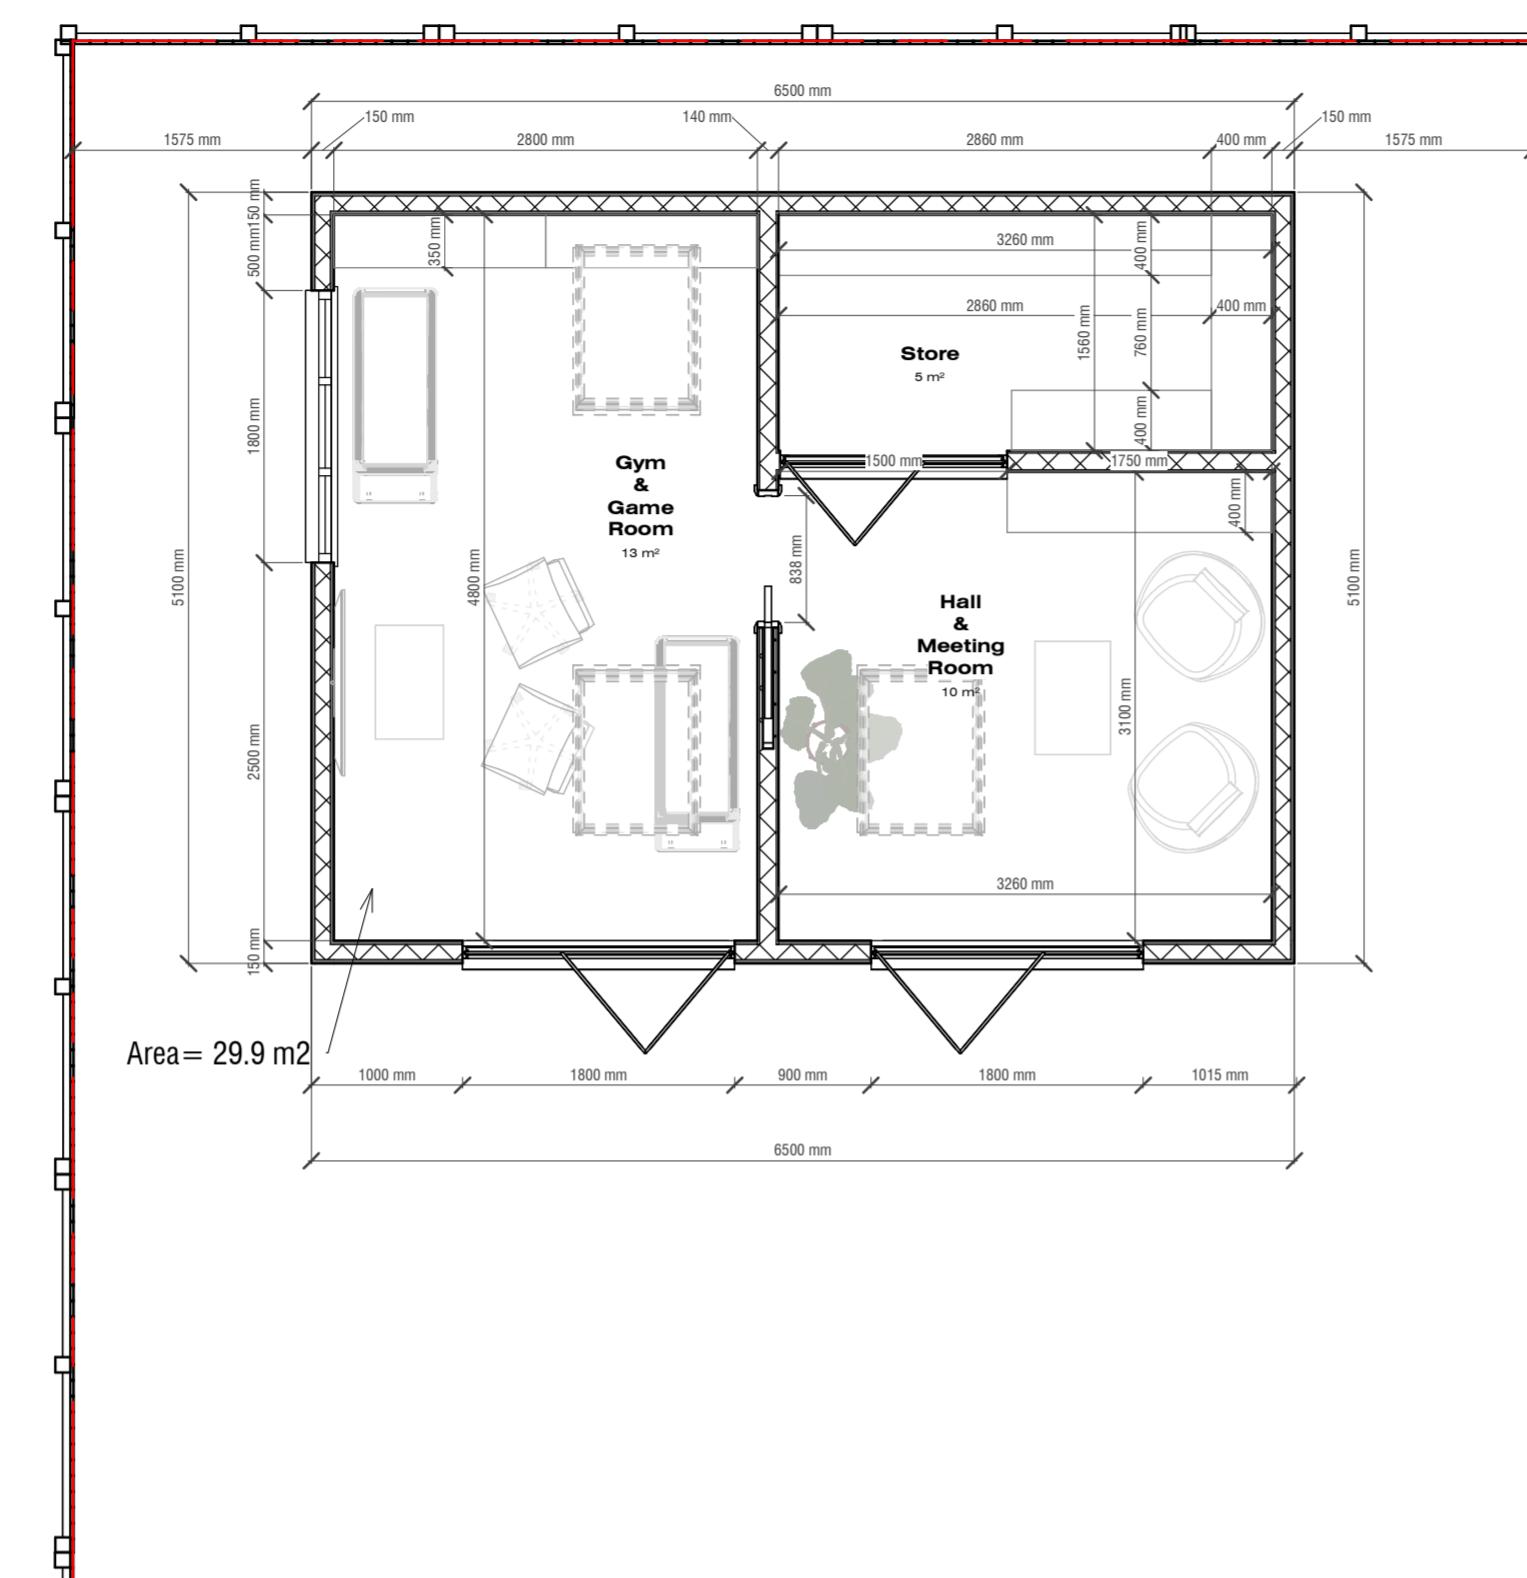

1 Out Building - Proposed Plan
1 : 50




2 Out Building - Front Elevation
1 : 50






1 Proposed Front Elevation

1 : 50

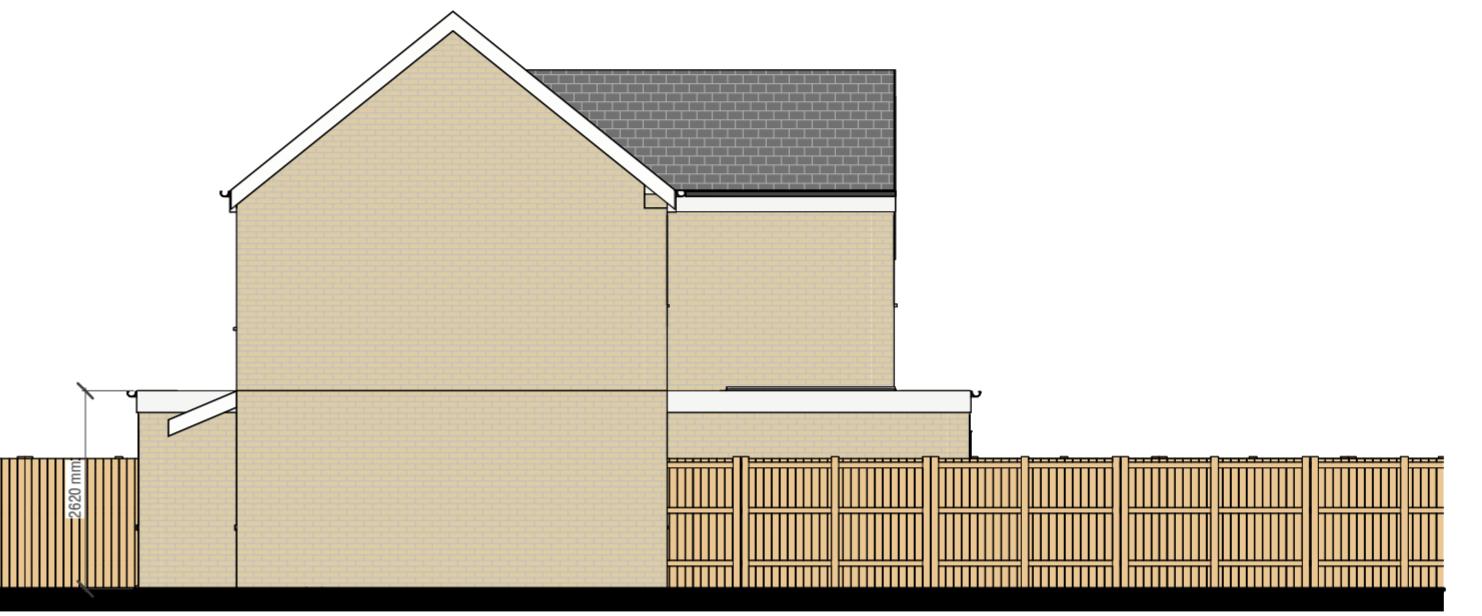

2 Proposed Right Side Elevation

1 : 100

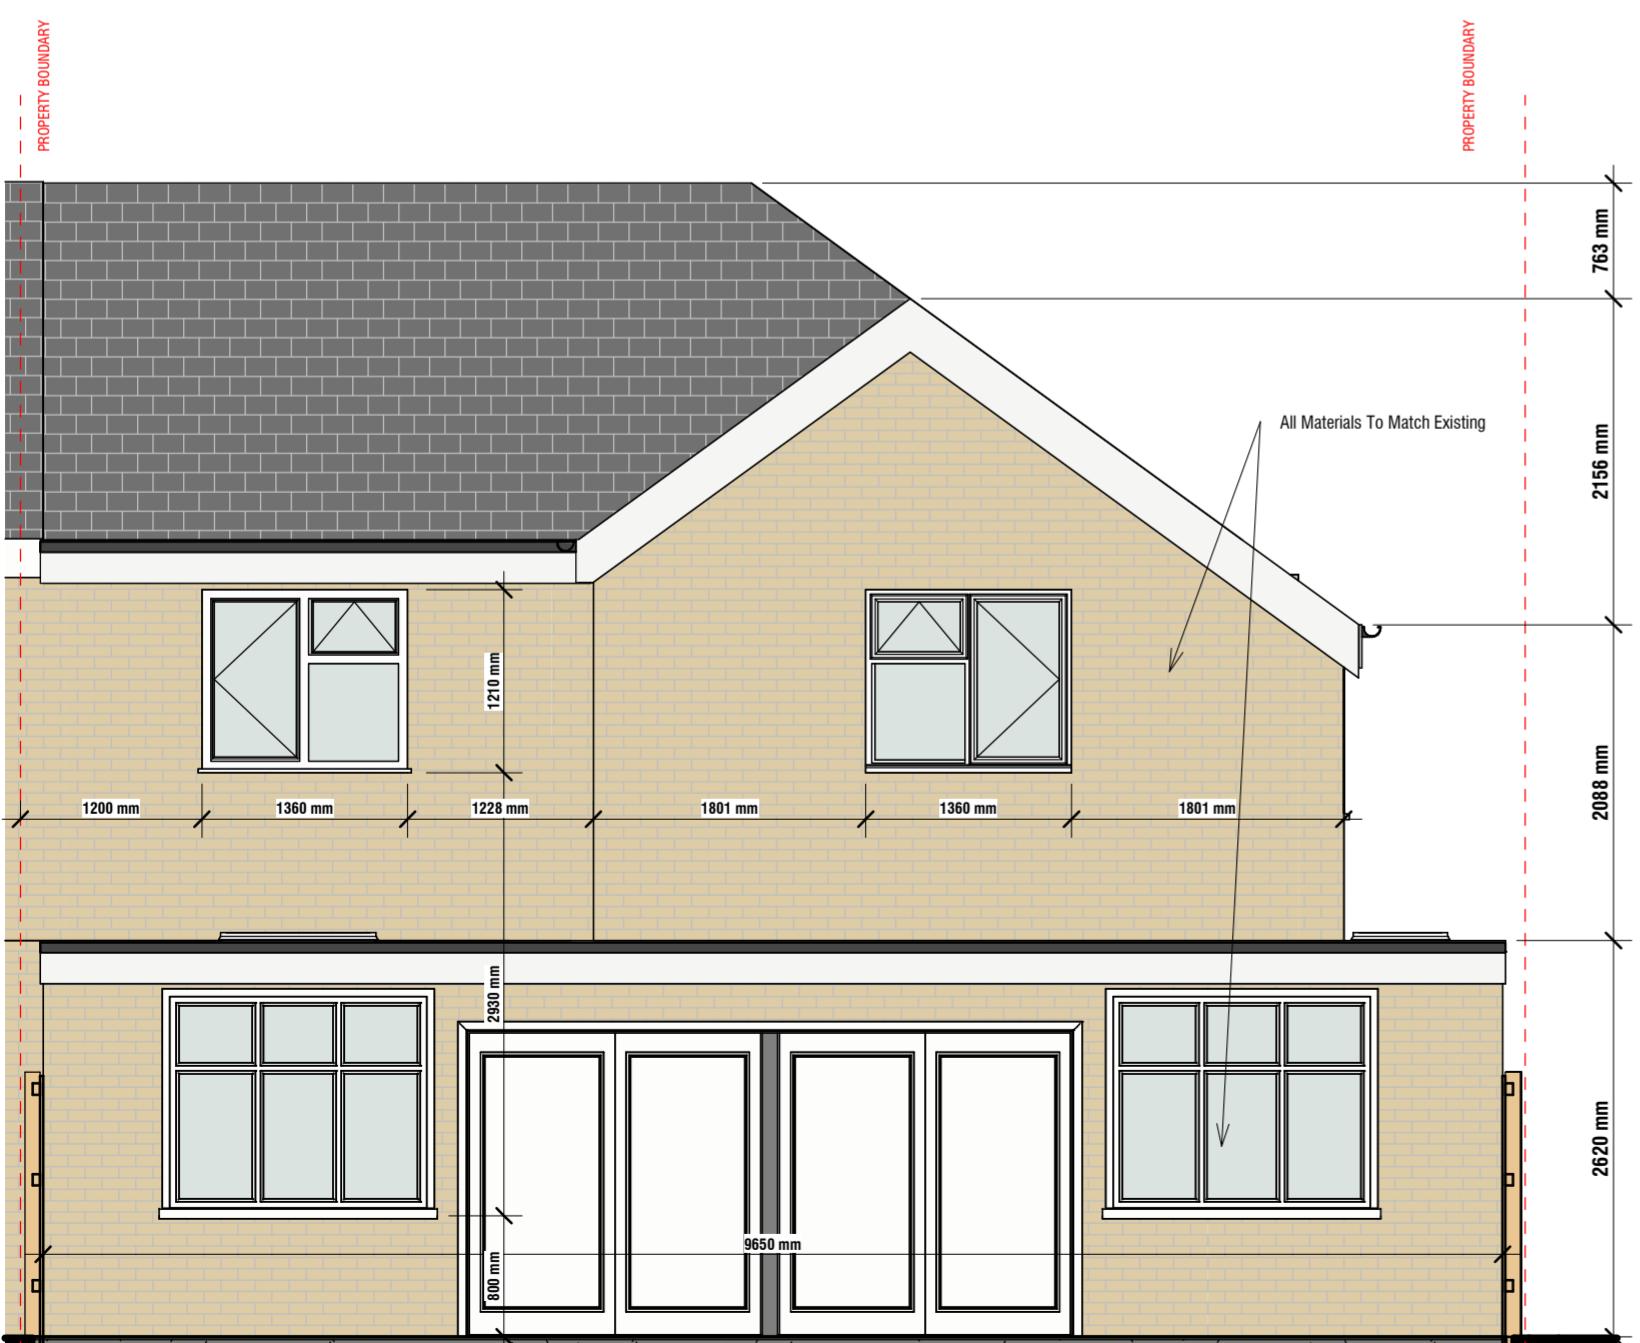

3 Proposed Rear Elevation

1 : 50



4 Proposed Left Side Elevation

1 : 100

THIS DRAWING IS COPYRIGHT and must not be traced or copied in any way or form part or whole by any means whatsoever without prior written consent and may only be used by the present owner, being our current client in relation to the property as referred to on the drawing.

GENERAL NOTES

- CHECK ALL DIMENSIONS ON SITE.
- ALL DIMENSIONS ARE IN MILLIMETRES UNLESS OTHERWISE STATED.
- ALL VERTICAL MEASUREMENTS ASSUME GROUND TO BE LEVEL UNLESS OTHERWISE STATED.
- THIS DRAWING SHOULD BE READ IN CONJUNCTION WITH THE GENERAL NOTES.
- WORKS TO BE CARRIED OUT WITH MATERIALS AND WORKMANSHIP IN COMPLIANCE WITH APPROVED DOCUMENT FOR REGULATION 7 (THE AMENDED BUILDING REGULATIONS 2010)
- WORKS TO BE CARRIED OUT IN A SAFE MANNER IN ACCORDANCE WITH CDM REGULATIONS 2007.
- OPEN UP EXISTING STRUCTURE AS REQUIRED BY THE BUILDING INSPECTOR
- THIRD PARTY SUPPLIER TO MEASURE ON SITE BEFORE MANUFACTURING
- GENERAL CONTRACTOR TO VERIFY FIELD CONDITIONS PRIOR TO COMMENCEMENT OF EACH PORTION OF THE WORK.
- ANY DISCREPANCIES IN THESE DRAWINGS SHOULD BE NOTIFIED TO US PRIOR TO ANY WORKS PROCEEDING.
- UNLESS OTHERWISE INDICATED, PLAN DIMENSIONS ARE TO COLUMN GRID ON CENTERLINES, NOMINAL SURFACE OF MASONRY, FACE OF STUDS AND FACE OF CONCRETE WALLS AND BEAM CENTRE TO CENTRES.
- "FLOOR LINE" REFERS TO TOP OF CONCRETE SLABS, FINISH FLOORING IS INSTALLED ABOVE THE FLOOR LINE, FOR DEPRESSED FLOORS AND CURBS, SEE STRUCTURAL DRAWINGS.
- REPETITIVE FEATURES ARE NOT ALWAYS DRAWN IN THEIR ENTIRETY AND SHALL BE COMPLETELY PROVIDED AS IF DRAWN IN FULL.
- WHERE A DOOR IS LOCATED NEAR CORNER OF ROOM AND IS NOT LOCATED BY DIMENSION ON PLAN OR DETAILS, DIMENSION SHALL BE 100MM FROM FACE OF STUD (WALL).
- LINE OF EXISTING FLOOR SLABS, AS SHOWN ON THE BUILDING ELEVATIONS AND SECTIONS ARE APPROXIMATE.
- FLOOR LEVELS AND BOUNDARIES ASSUMED WHERE NOTED, DEPICTED BY LINE DASH LINES.
- REFER TO ARCHITECTURAL, STRUCTURAL, MECHANICAL, ELECTRICAL, GENERAL SPECIFICATION AND OTHER CATEGORIES OR DRAWINGS FOR ADDITIONAL NOTES.
- VERIFY SIZE/LOCATION/FINISH/FIRE-RATING, ETC. AND PROVIDE COMPLETE AND REQUIRED OPENINGS THROUGH FLOORS AND WALLS, ACCESS DOORS, FUZZING, CURBS, ANCHORS & INSERTS.
- CONTRACTOR TO CARRY OUT MOST LOGICAL SOLUTION BUT TO CHECK WITH ARCHITECT OR ENGINEER IF UNSURE, REQUESTS BY CLIENTS THAT DEVIATE FROM DESIGN VOIDS THE DESIGN LIABILITY.
- SEE STRUCTURAL GENERAL NOTES AND PLANS TO COMPLEMENT ARCHITECTURAL PLANS AT ALL TIMES, DO NOT ASSUME ANYTHING.
- STAIR LAYOUTS AND DESIGNS ARE INDICATIVE SIZE AND POSITION FOR BUILDING CONTROL APPROVAL, NOT TO BE USED AS CONSTRUCTION DRAWINGS, FINAL STAIR SPECIFICATIONS TBC FROM STAIR SUPPLIER.
- ALL DIMENSIONS ARE INDICATIVE AND TO BE CONFIRMED ON SITE BY CONTRACTOR.
- THIS DRAWING SET IS FOR PLANNING OR BUILDING CONTROL APPROVAL AND NOT TO BE USED AS FINAL CONSTRUCTION DRAWINGS, UNLESS STATED OTHERWISE.

0 1 2 3 4 5 6

1:100m

0 0.5 1 2 3 3

1:50

01 Change all floor plan and make more details(AMR KHATIB) 19/7/2023

No.: Revision: Date:

BISCHELL
THE DESIGN & BUILD COMPANY

Bischell - Design & Build -
Suite 114
80 Cumberland House, Scrubs Lane
Hammersmith & Fulham, NW10 6RF

www.bischell.co.uk

Client: --
155 Coldharbour Lane Hayes UB3 3EQ

Drawing Title:
Proposed Elevations

Status: PN
Scale: As indicated @A2 Date: 07/09/2023 Drawn By: NAP

Drawing No.: PN-010 Rev: 01