

Design Workshop

Dimensions to be verified on site
DO NOT SCALE FROM THIS DRAWING.
Any areas indicated on this drawing are for guidance only. No responsibility is taken for their accuracy.

This drawing is the property of **Design Workshop Consultant Ltd**. Copyright is reserved by them and the drawing is issued on the condition that it is not copied, reproduced, retained or disclosed to any unauthorized person, either wholly or in part without the consent in writing of **Design Workshop Consultant Ltd**.

Site Address:

13, Kendal Close,
Hayes,
UB4 8SX


Title:

Proposed Elevations


Scale: 1:100

Paper Size: A3


Rev	Date	Comments

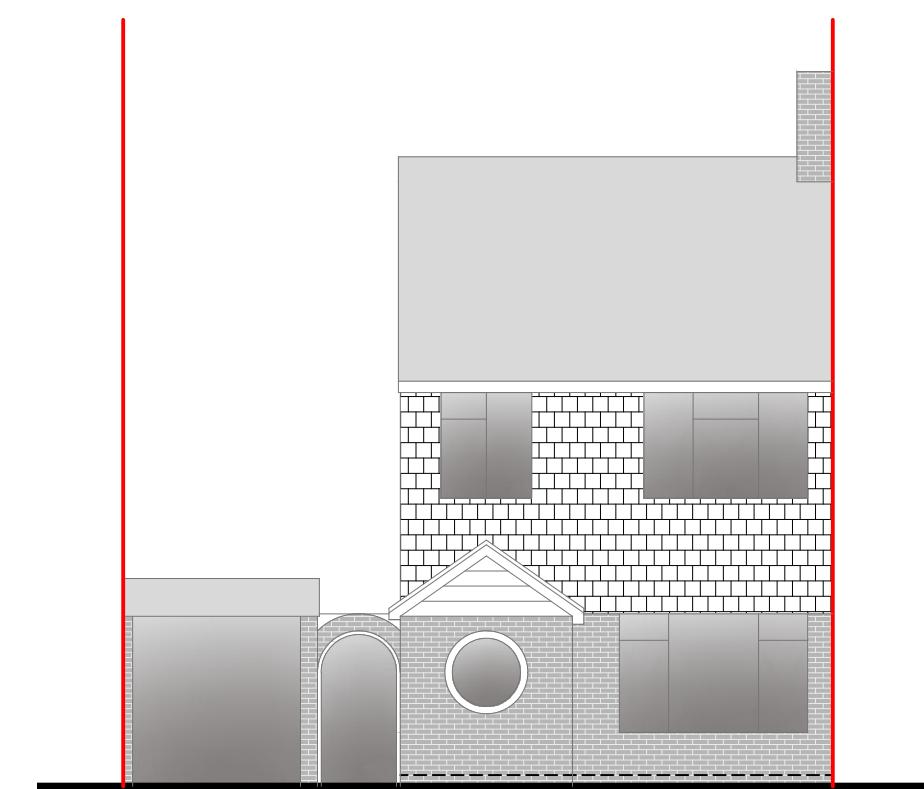


Front Elevation

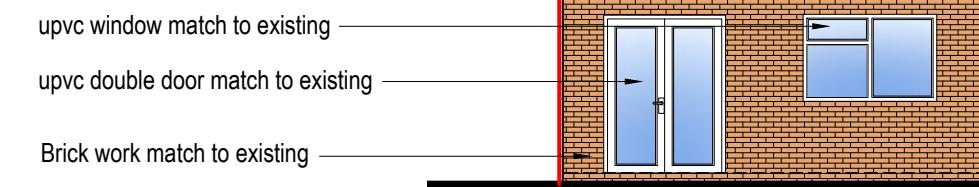

Rear Elevation

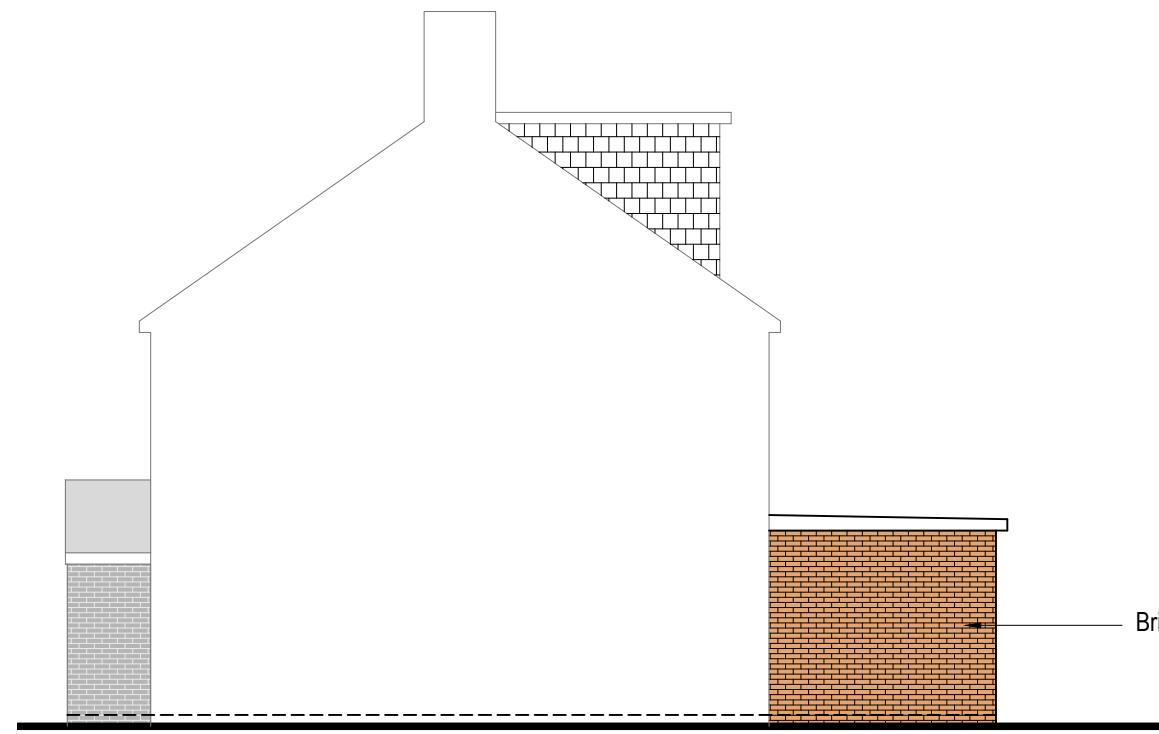


Side Elevation

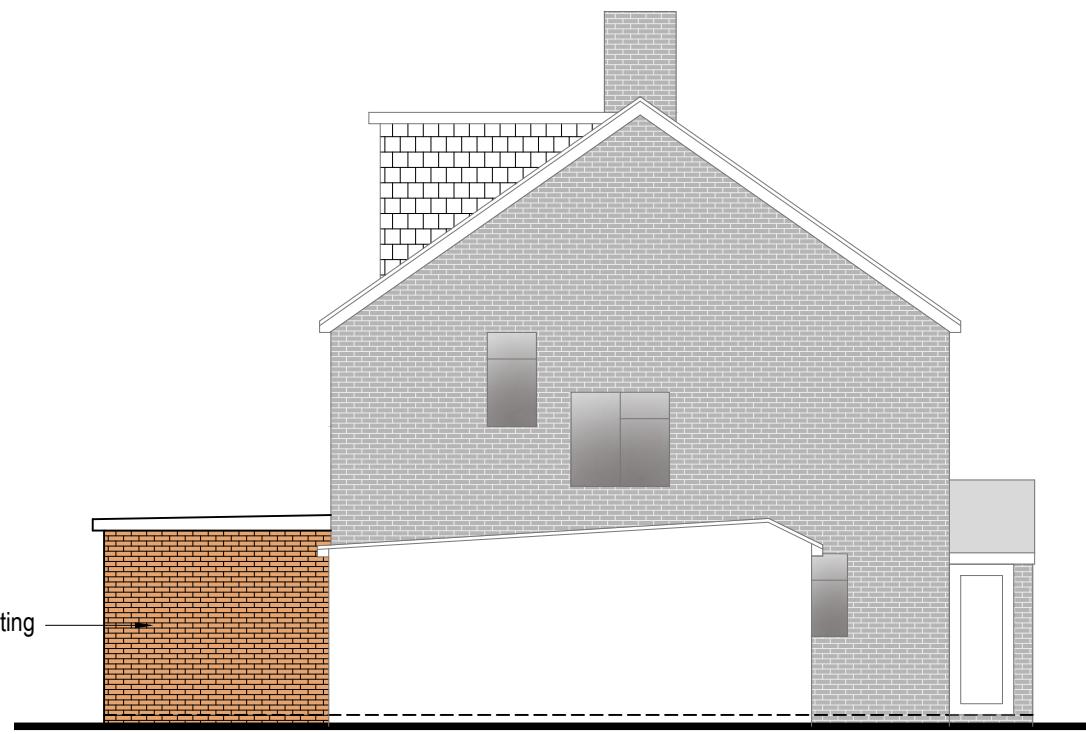

Side Elevation

Drawn By: VP
Job Ref: 25117
Date: Sep 2025
Drawing No. PL - 04

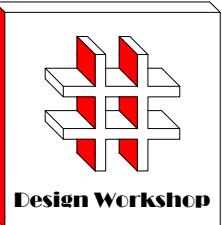

Dimensions to be verified on site
DO NOT SCALE FROM THIS DRAWING.
Any areas indicated on this drawing are for guidance only. No responsibility is taken for their accuracy.

This drawing is the property of **Design Workshop Consultant Ltd**. Copyright is reserved by them and the drawing is issued on the condition that it is not copied, reproduced, retained or disclosed to any unauthorized person, either wholly or in part without the consent in writing of **Design Workshop Consultant Ltd**.

Site Address:

13, Kendal Close,
Hayes,
UB4 8SX


Title:

Existing Elevations

Scale: 1:100


Paper Size: A3

Rev	Date	Comments

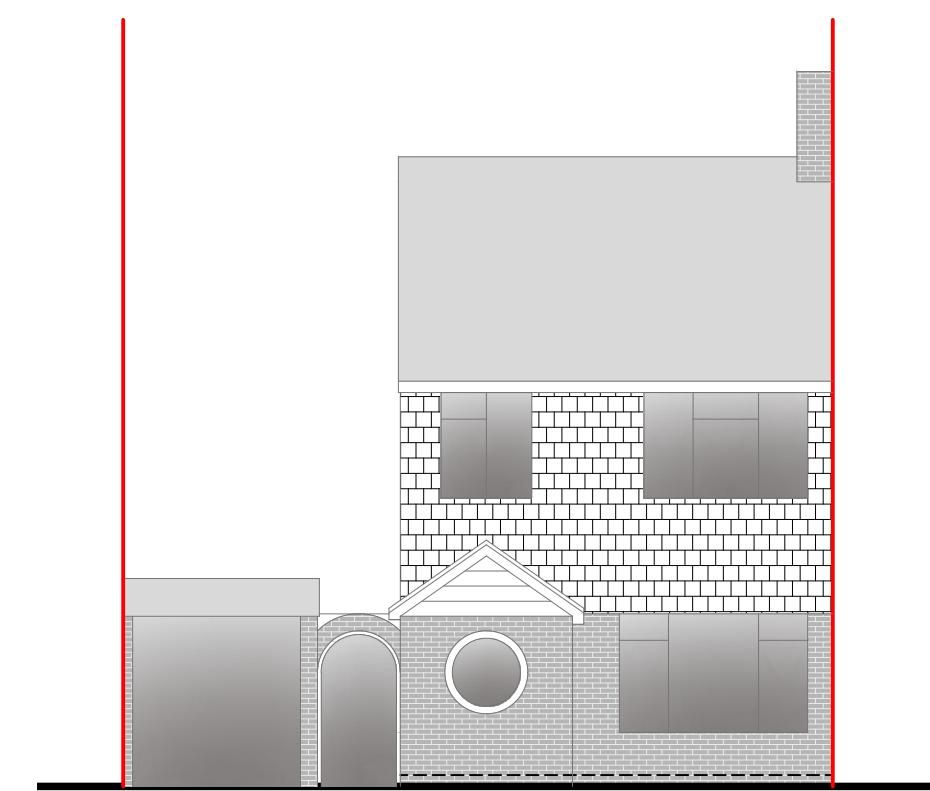


Front Elevation

0 1 2 3 4 5
metres 1:100 scale

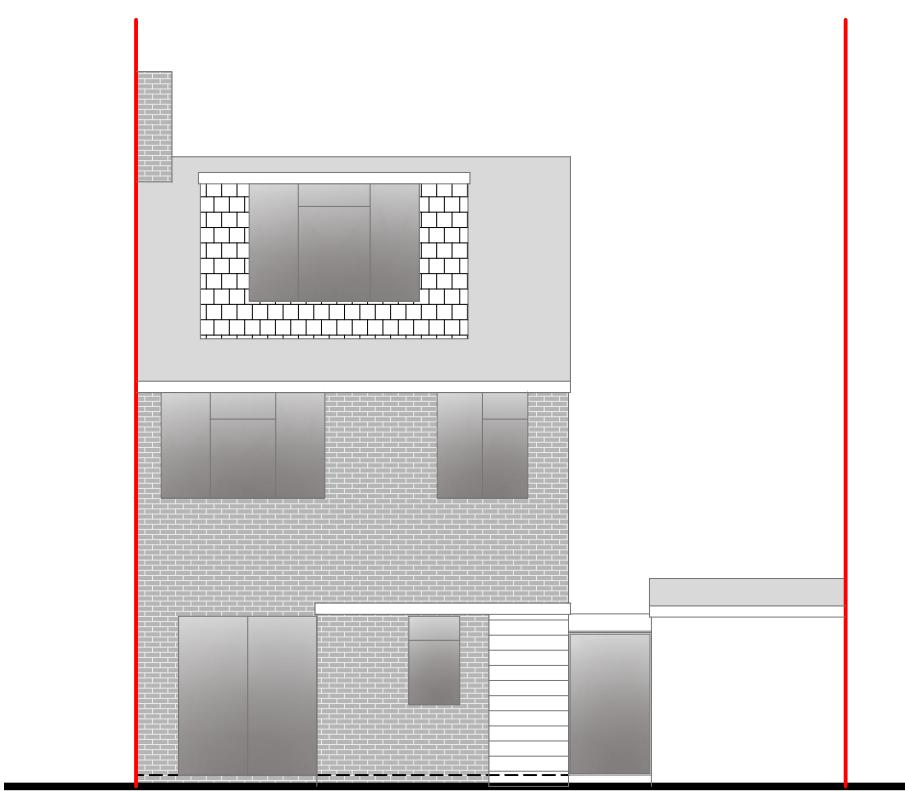


Rear Elevation

0 1 2 3 4 5
metres 1:100 scale

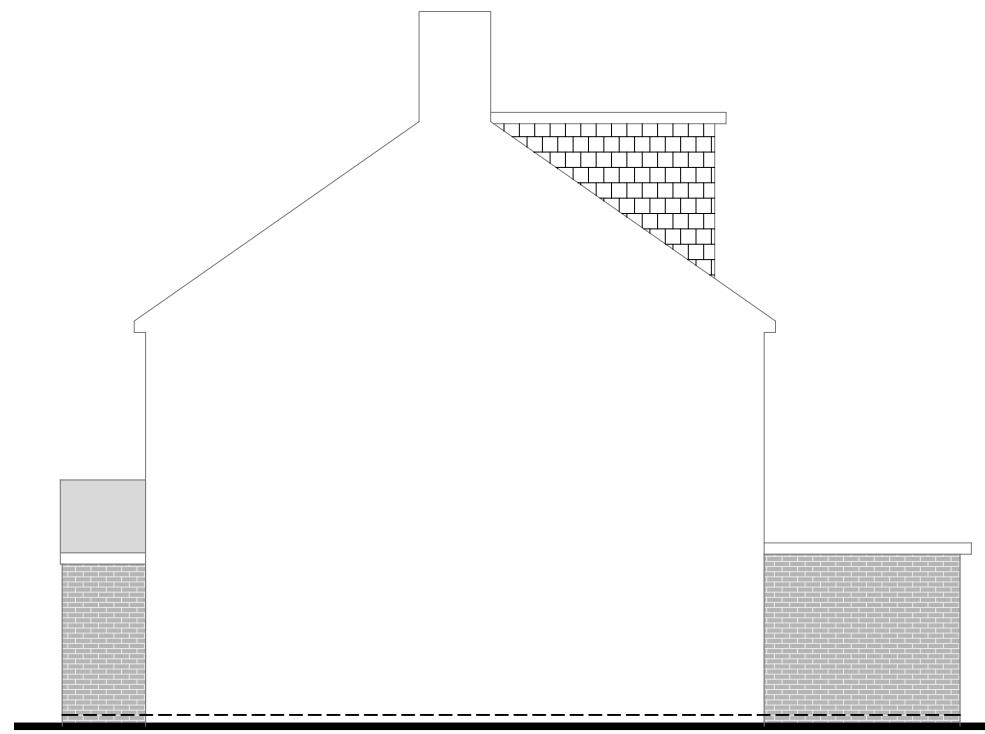

Side Elevation


0 1 2 3 4 5
metres 1:100 scale

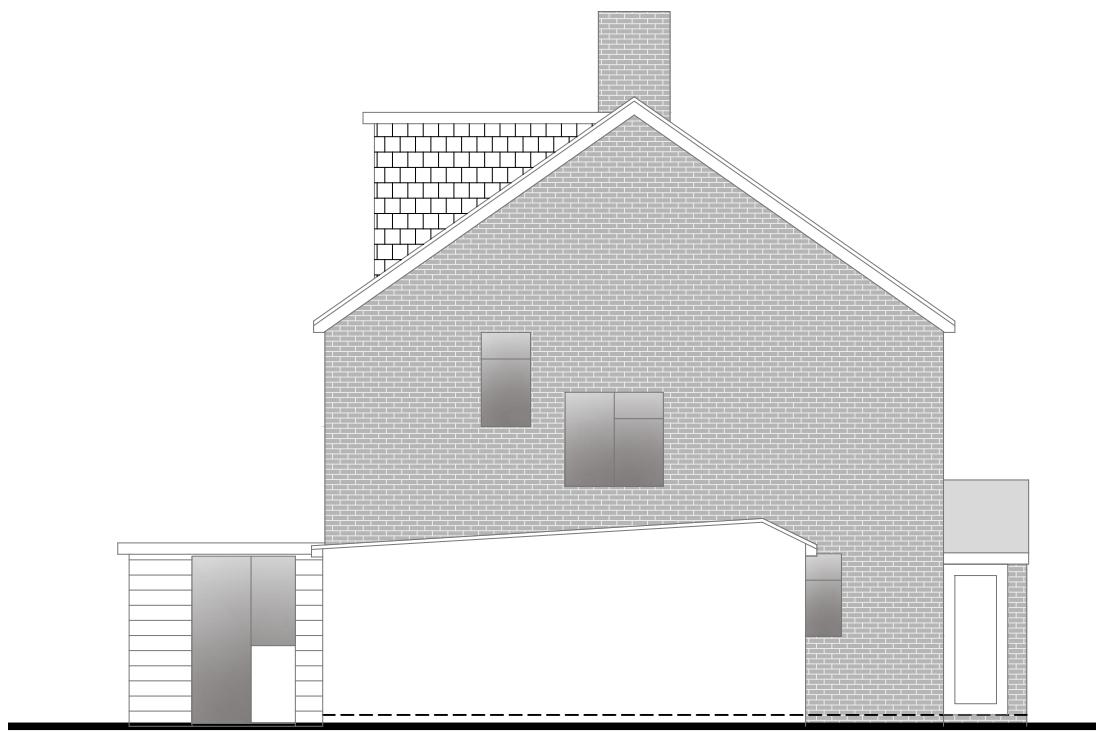

Side Elevation

0 1 2 3 4 5
metres 1:100 scale

Drawn By: VP
Job Ref: 25117
Date: Sep 2025
Drawing No. PL - 03

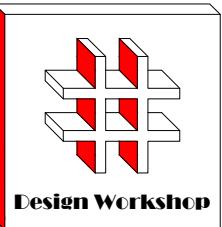

Dimensions to be verified on site
DO NOT SCALE FROM THIS DRAWING.
Any areas indicated on this drawing are for guidance only. No responsibility is taken for their accuracy.

This drawing is the property of **Design Workshop Consultant Ltd**. Copyright is reserved by them and the drawing is issued on the condition that it is not copied, reproduced, retained or disclosed to any unauthorized person, either wholly or in part without the consent in writing of **Design Workshop Consultant Ltd**.

Site Address:

13, Kendal Close,
Hayes,
UB4 8SX

Title:


Existing & Proposed Ground Floor Plans

Scale: 1:50, 1:100


Paper Size: A3

Rev Date Comments

Drawn By: VP
Job Ref: 25117
Date: Sep 2025
Drawing No. PL - 02

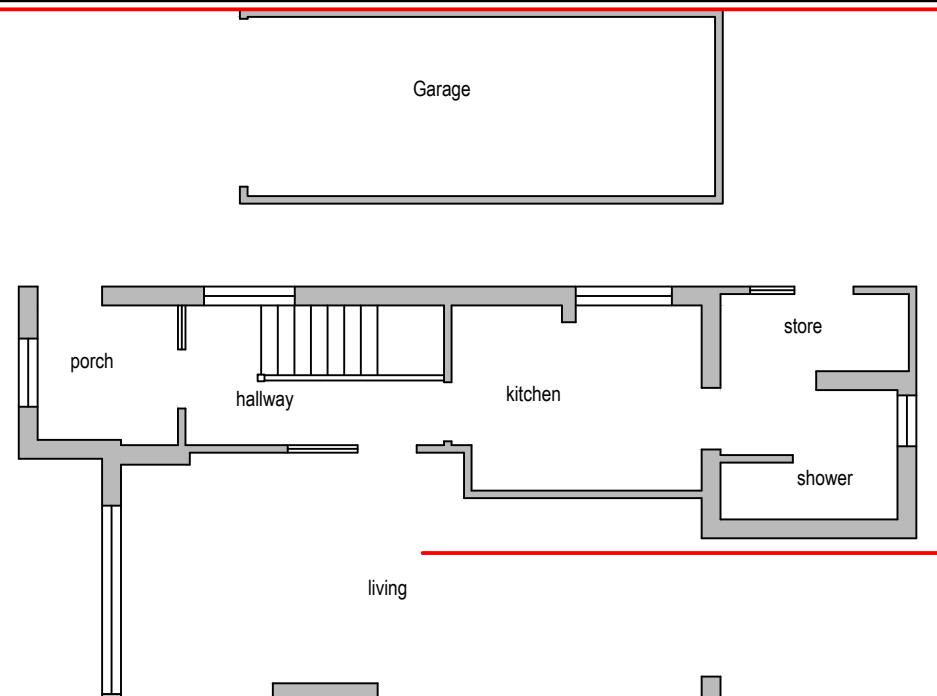


Garage

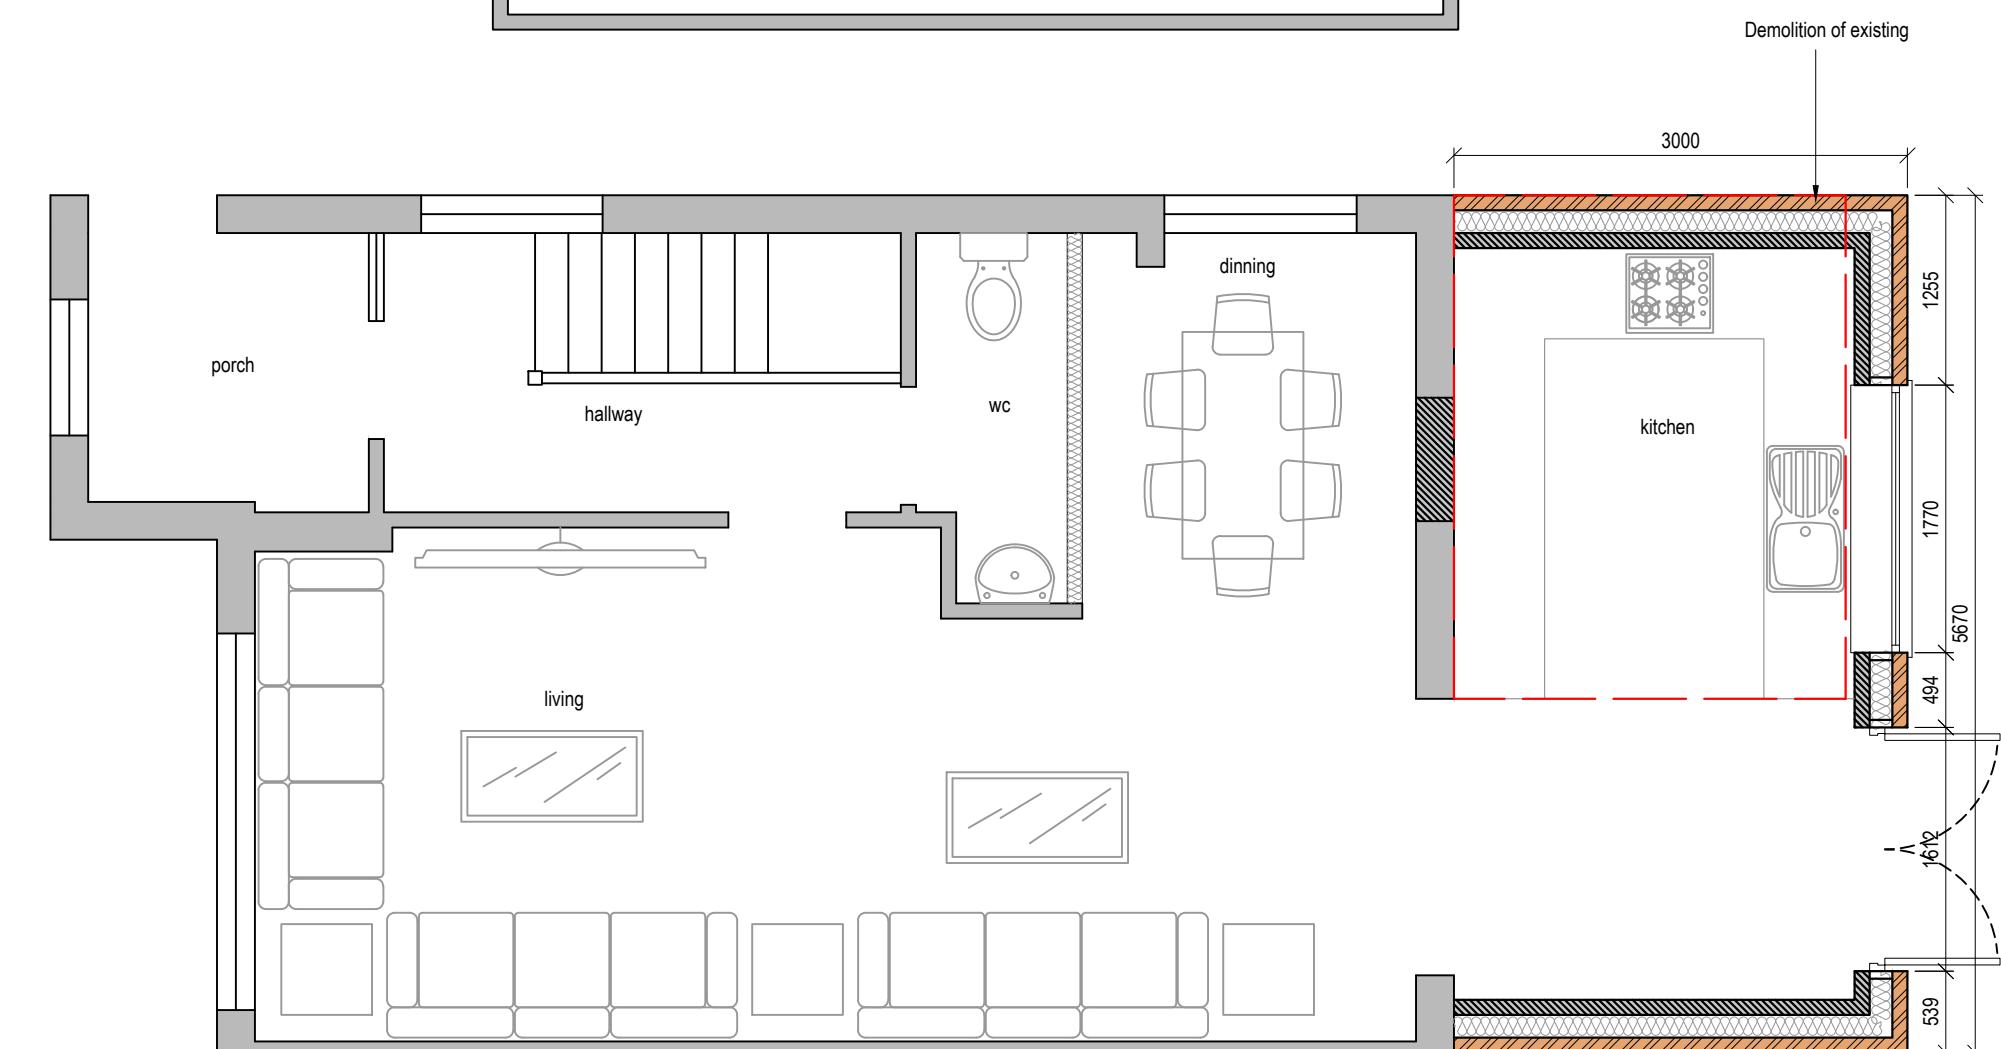


Proposed Ground Floor Plan

0 0.5 1.0 1.5 2.0 2.5 metres 1:50 scale

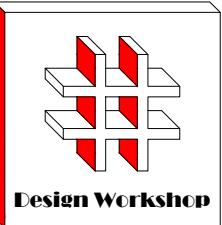

Proposed Extension

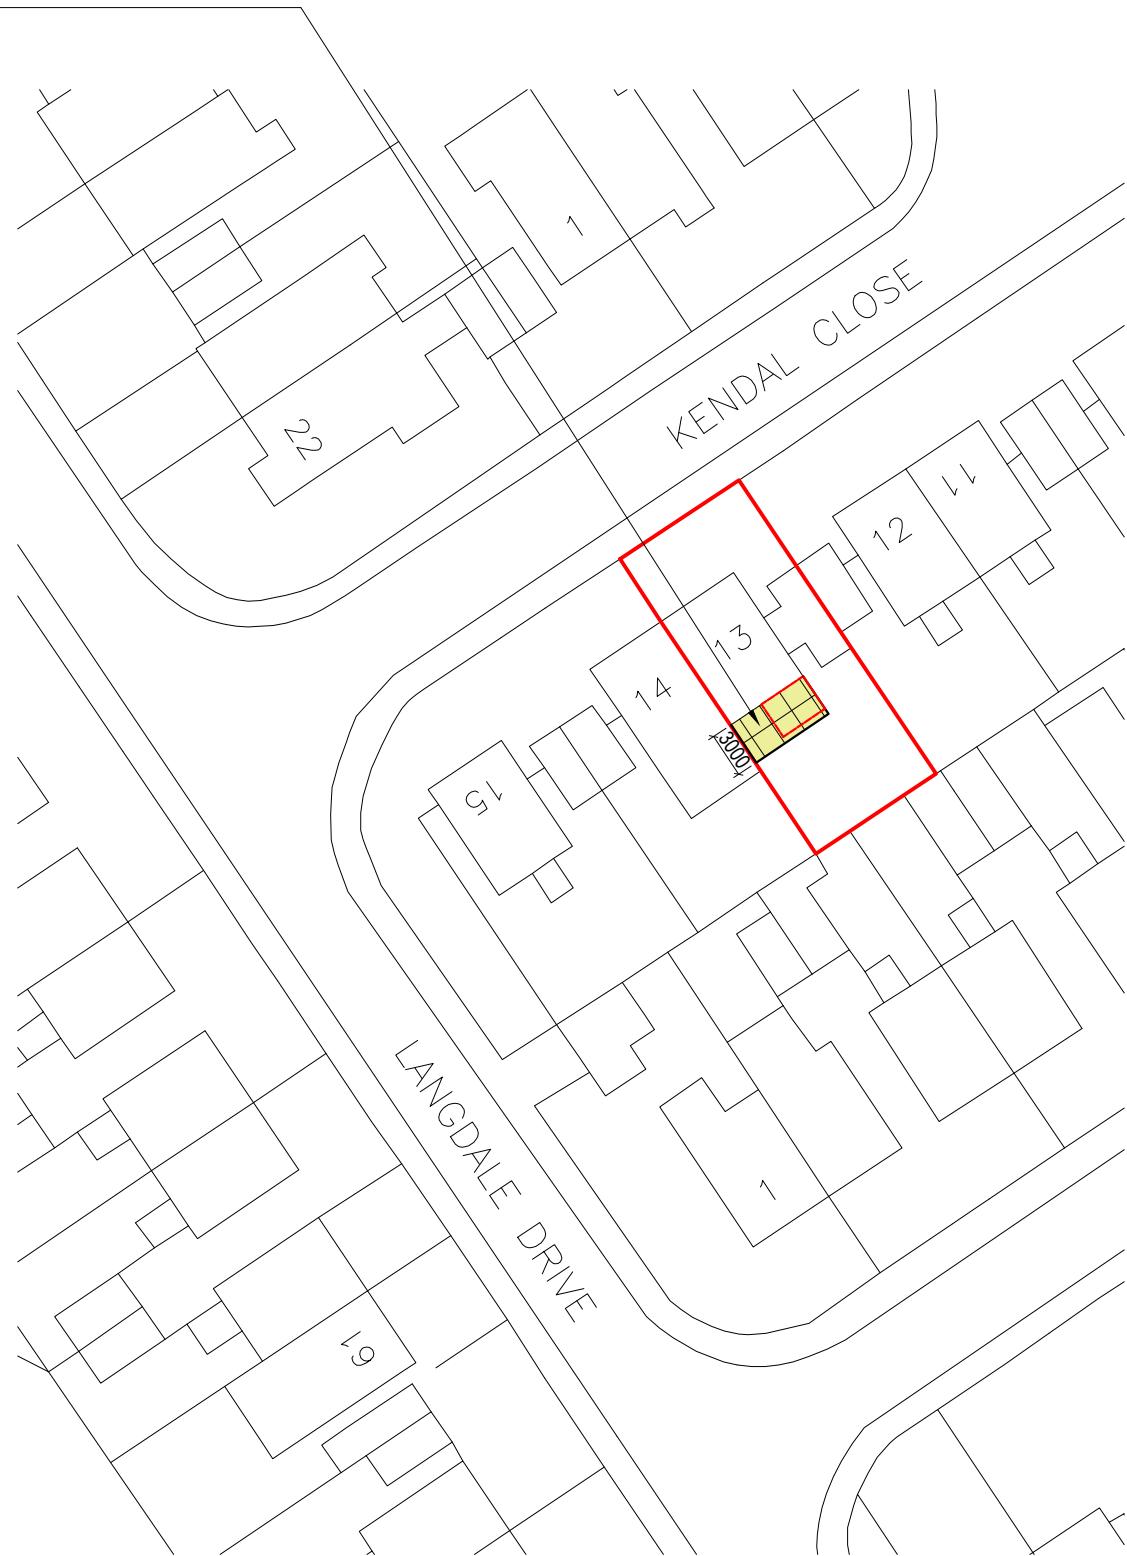

Block Plan

A scale bar for a 1:500 scale map. It features a horizontal line with major tick marks at 0, 5, 10, 15, 20, and 25. The first five segments between the 0 and 5 marks are shaded dark grey, representing 1 metre. The segments from 5 to 10, 10 to 15, and 15 to 20 are white, representing 5 metres each. The segment from 20 to 25 is partially visible on the right. Below the scale bar, the text "metres 1:500 scale" is printed.



Site Location

A scale bar for a 1:1250 scale map. It features a horizontal line with tick marks and numerical labels at 0, 10, 20, 30, 40, and 50. Below the line, the text "metres 1:1250 scale" is written.

Dimensions to be verified on site
DO NOT SCALE FROM THIS DRAWING.
Any areas indicated on this drawing are for guidance only. No responsibility is taken for their accuracy.

This drawing is the property of **Design Workshop Consultant Ltd** Copyright is reserved by them and the drawing is issued on the condition that it is not copied, reproduced, retained or disclosed to any unauthorized person, either wholly or in part without the consent in writing of **Design Workshop Consultant Ltd**

Site Address:

13, Kendal Close,
Hayes,
UB4 8SX

Title:

Block and Location Plans

Scale: 1:500, 1:1250

Paper Size

Rev	Date	Comments
-----	------	----------

1

THEORY OF THE STATE

Drawn By: VP

Job Ref: 25117

Date: Sep 2025

Drawing No. PL - 01