




NOTES  
UNDERGROUND SERVICES  
UNDERGROUND SERVICES ARE INDICATIVE ONLY.  
POSITIONS SHOULD BE CONFIRMED ON SITE PRIOR  
TO ANY DEVELOPMENT

DRAINAGE	-----
DUCTS	-----
FEEDERS	-----
FENCE PLAN	-----
GAS	-----
LIGHTNING PROTECTION - EARTHING	-----
POWER	-----
SERVICES UNKNOWN	-----
TELECOMS	-----
WATER	-----

#### ACCESS ARRANGEMENTS

ARQIVA GATE KEY	▲
B KEY	▲
C KEY	▲
LEGGE KEY	▲

SURVEY REQUIRED TO CONFIRM ACCESS KEYS FOR  
REMAINING ROOMS AND SITE ENTRANCE

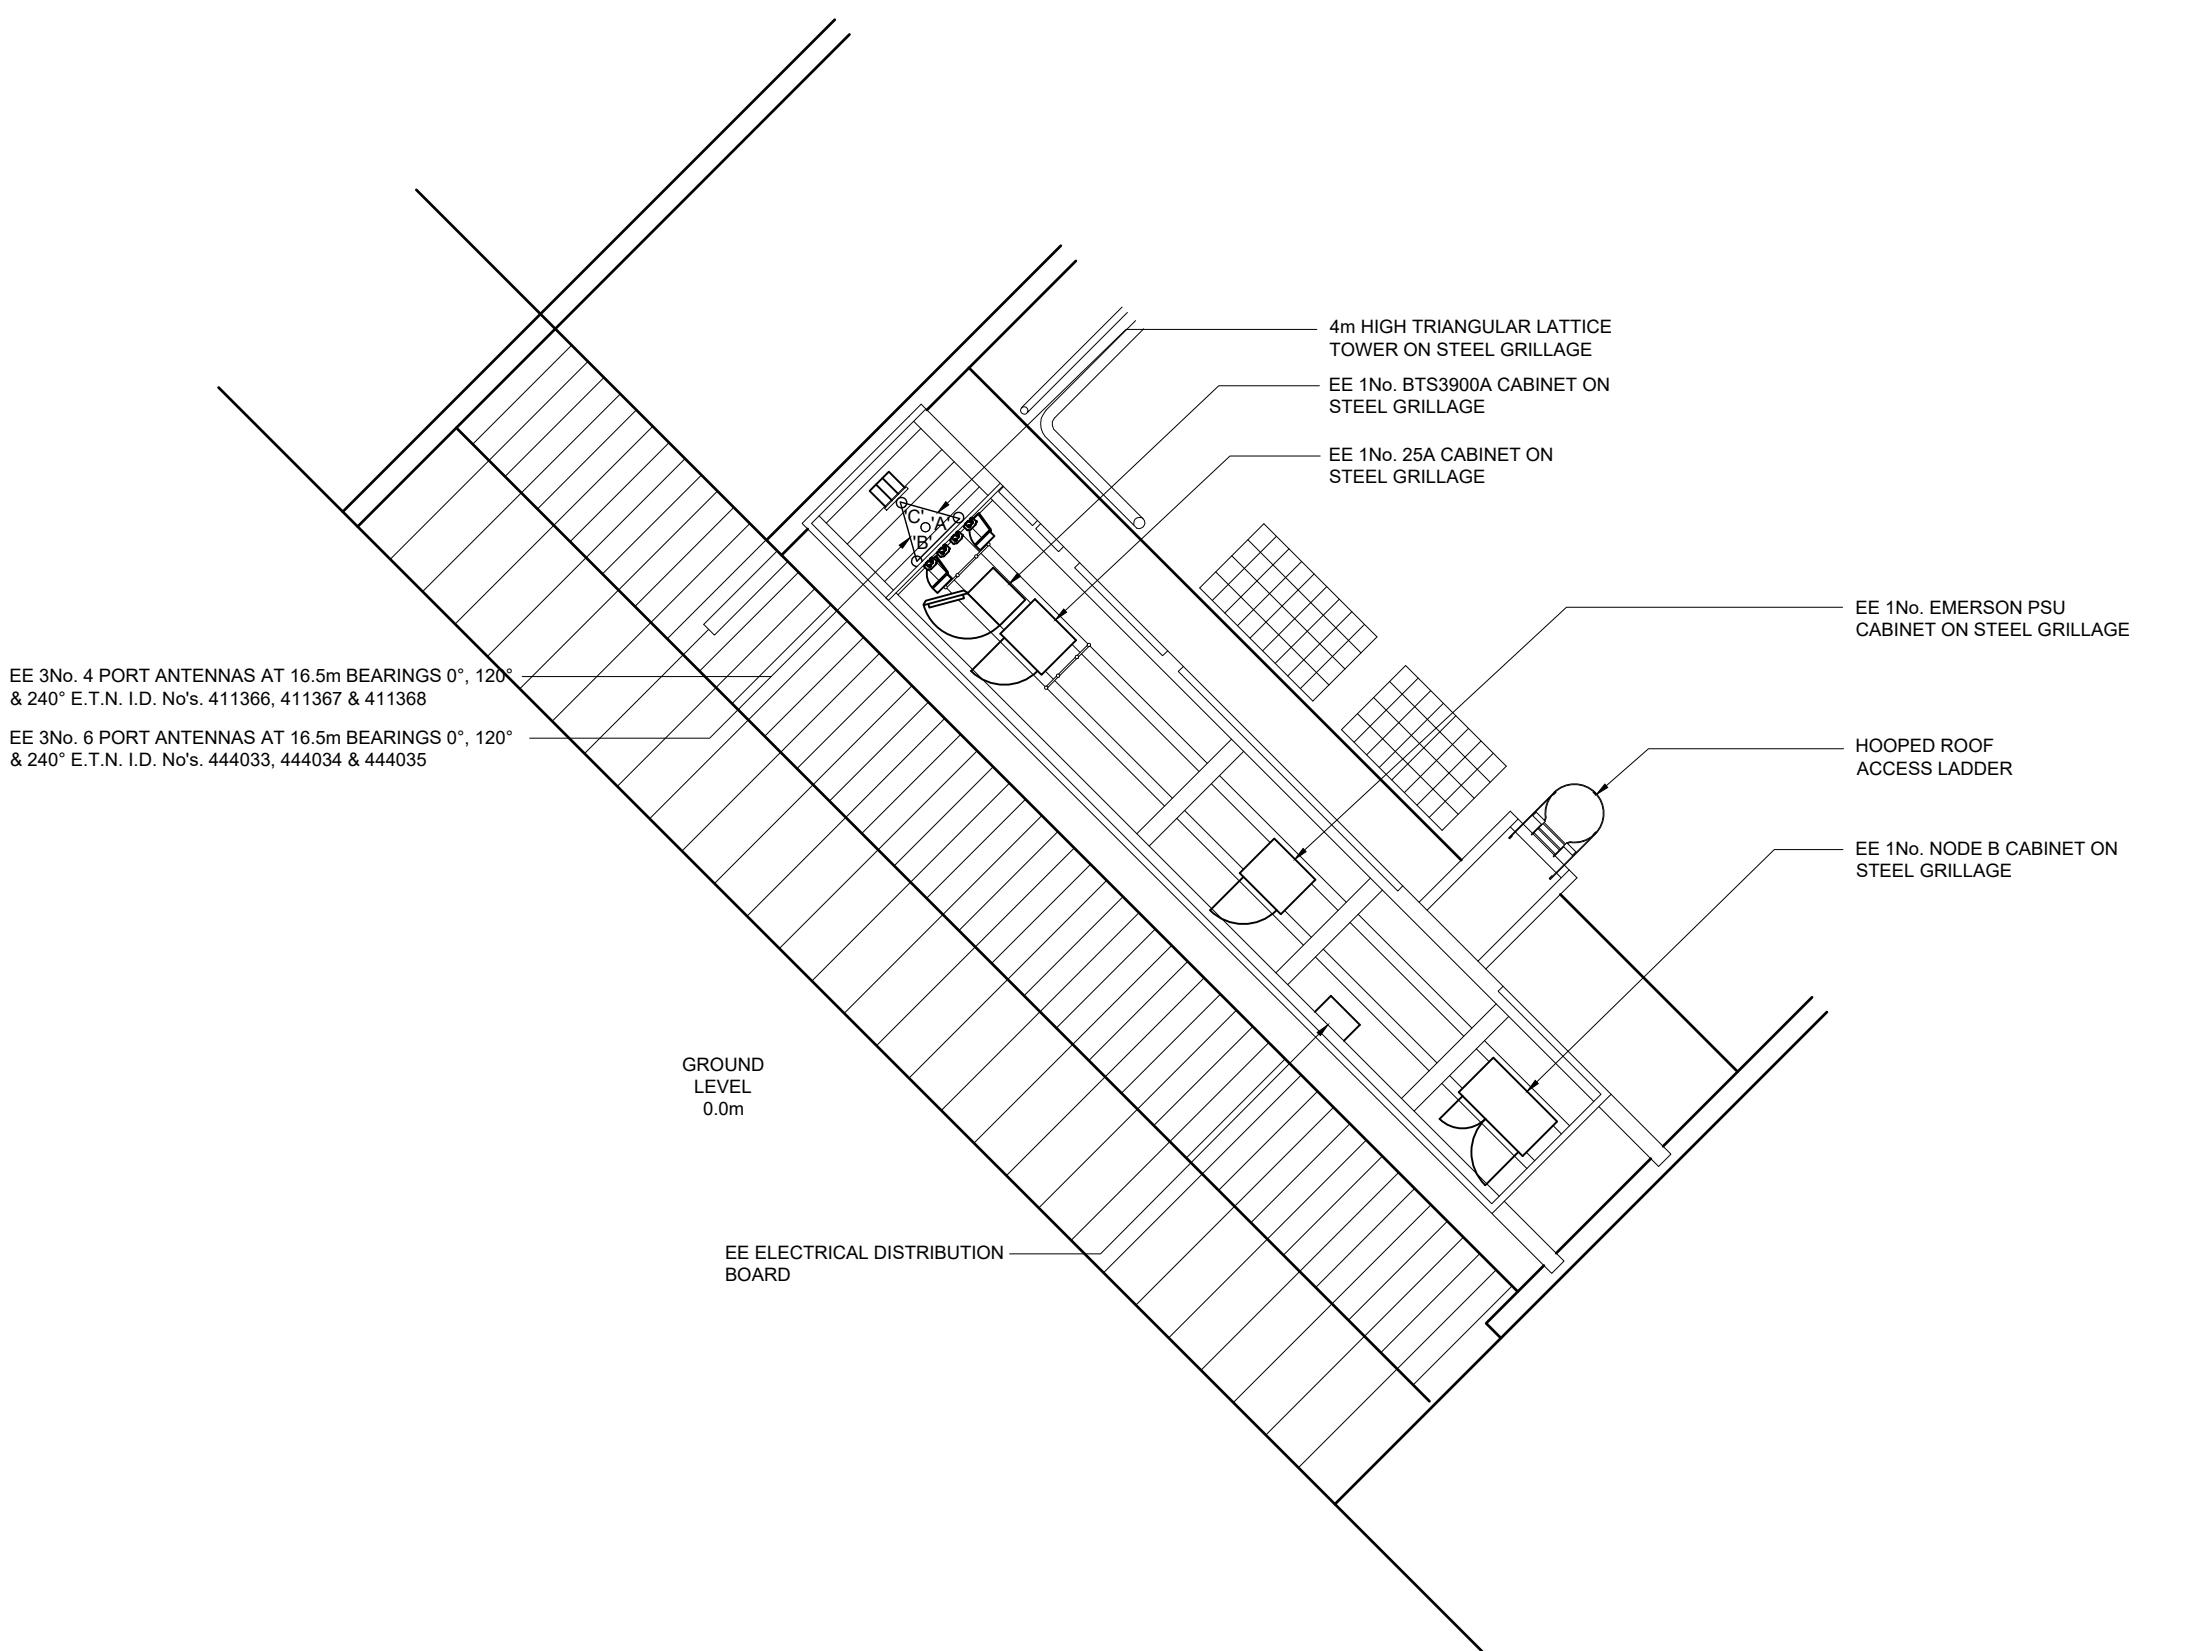

	PROJ No			
4	PROJ No 237885	237885	13/01/22	VHP/VHF
3	PROJ No 213808	213808	21/10/19	VHP/VHF
2	PROJ No 213808	213808	30/07/19	VHP/VHF
1	PROJ No 213808	213808	25/06/19	KG LBG
ISS	REVISION		DATE	DRN APP

**cellnex**  
driving telecom connectivity

CELLNEX UK  
R+, 4TH FLOOR, 2 BLAGRAVE STREET, READING, RG1 1AZ  
Tel. 020 4526 8553

SITE No 302692  
RUISLIP HIGH STREET  
JOHN SANDERS DEPARTMENT STORE  
77-79 HIGH STREET  
RUISLIP  
GREATER LONDON 3  
HA4 8JB

NGR TQ 09296 87334  
OS GRID 509296 187334


TITLE  
SITE PLAN  
EXISTING

SCALE 1:100  
DRAWN KG 20/06/19  
APPROVED WHP 13/01/22

DRG No. Sheet 1 of 1 Rev  
302692-00-000-MD004 4

EE 3No. 4 PORT ANTENNAS AT 16.5m BEARINGS 0°, 120° & 240° E.T.N. I.D. No's. 411366, 411367 & 411368

EE 3No. 6 PORT ANTENNAS AT 16.5m BEARINGS 0°, 120° & 240° E.T.N. I.D. No's. 444033, 444034 & 444035

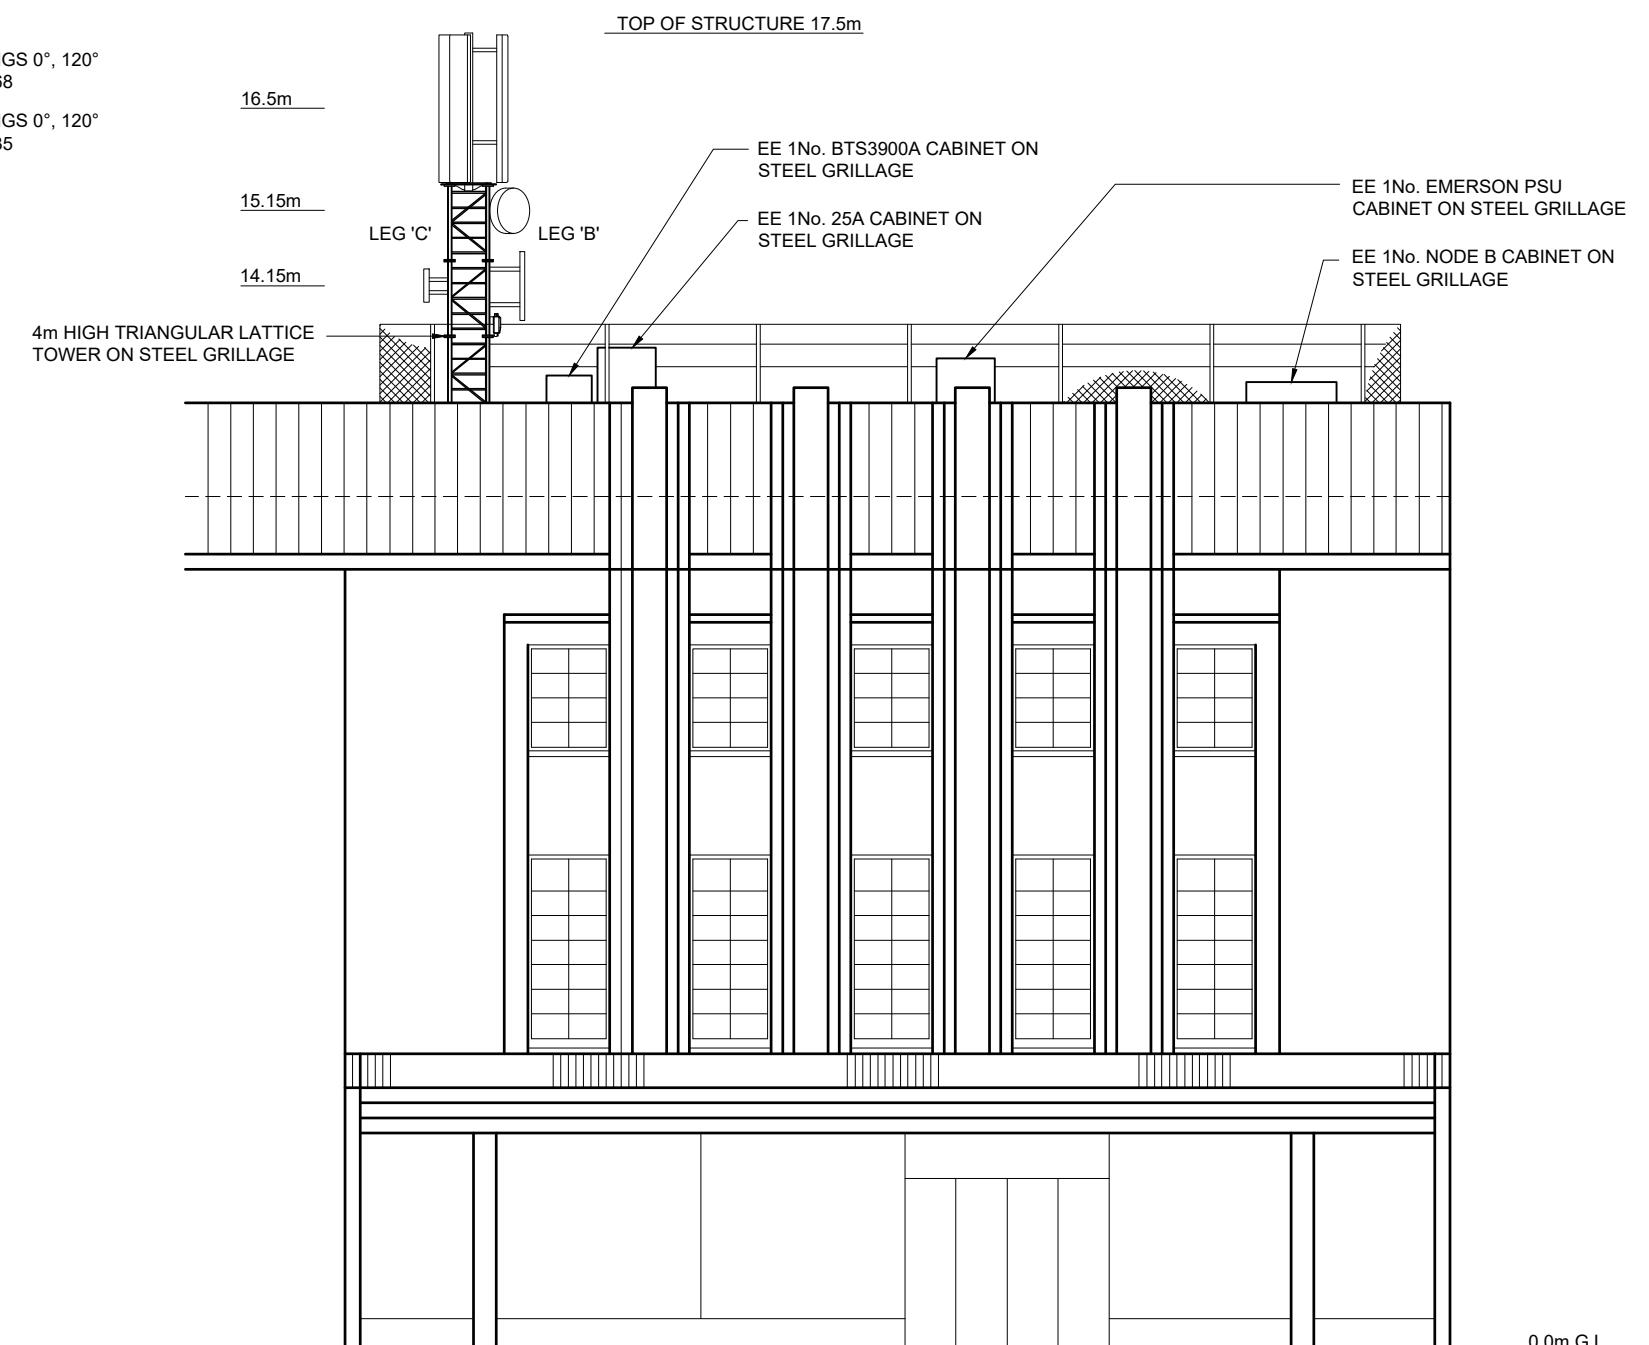

	PROJ No			
4	PROJ No	237885		
	PLANNING	13/01/22	WHP	VHF
3	PROJ No	213808		
	AMENDS	21/10/19	WHP	VHF
2	PROJ No	213808		
	PLANNING	30/07/19	WHP	VHF
1	PROJ No	213808		
	MD CREATION	25/06/19	KGL	LBG
ISS	REVISION	DATE	DRN	APP

**cellnex**  
driving telecom connectivity

CELLNEX UK  
R+, 4TH FLOOR, 2 BLAGRAVE STREET, READING, RG1 1AZ  
Tel. 020 4526 8553

SITE No 302692

RUISLIP HIGH STREET

JOHN SANDERS DEPARTMENT STORE

77-79 HIGH STREET

RUISLIP

GREATER LONDON 3

HA4 8JB

NGR TQ 09296 87334

OS GRID 509296 187334

TITLE

ELEVATION

EXISTING

SOUTH WEST

SCALE 1:100

DRAWN KG 20/06/19

APPROVED WHP 13/01/22

DRG No. Sheet 1 of 1 Rev

302692-00-002-MD004 4