





Existing Ground Floor

1 : 100

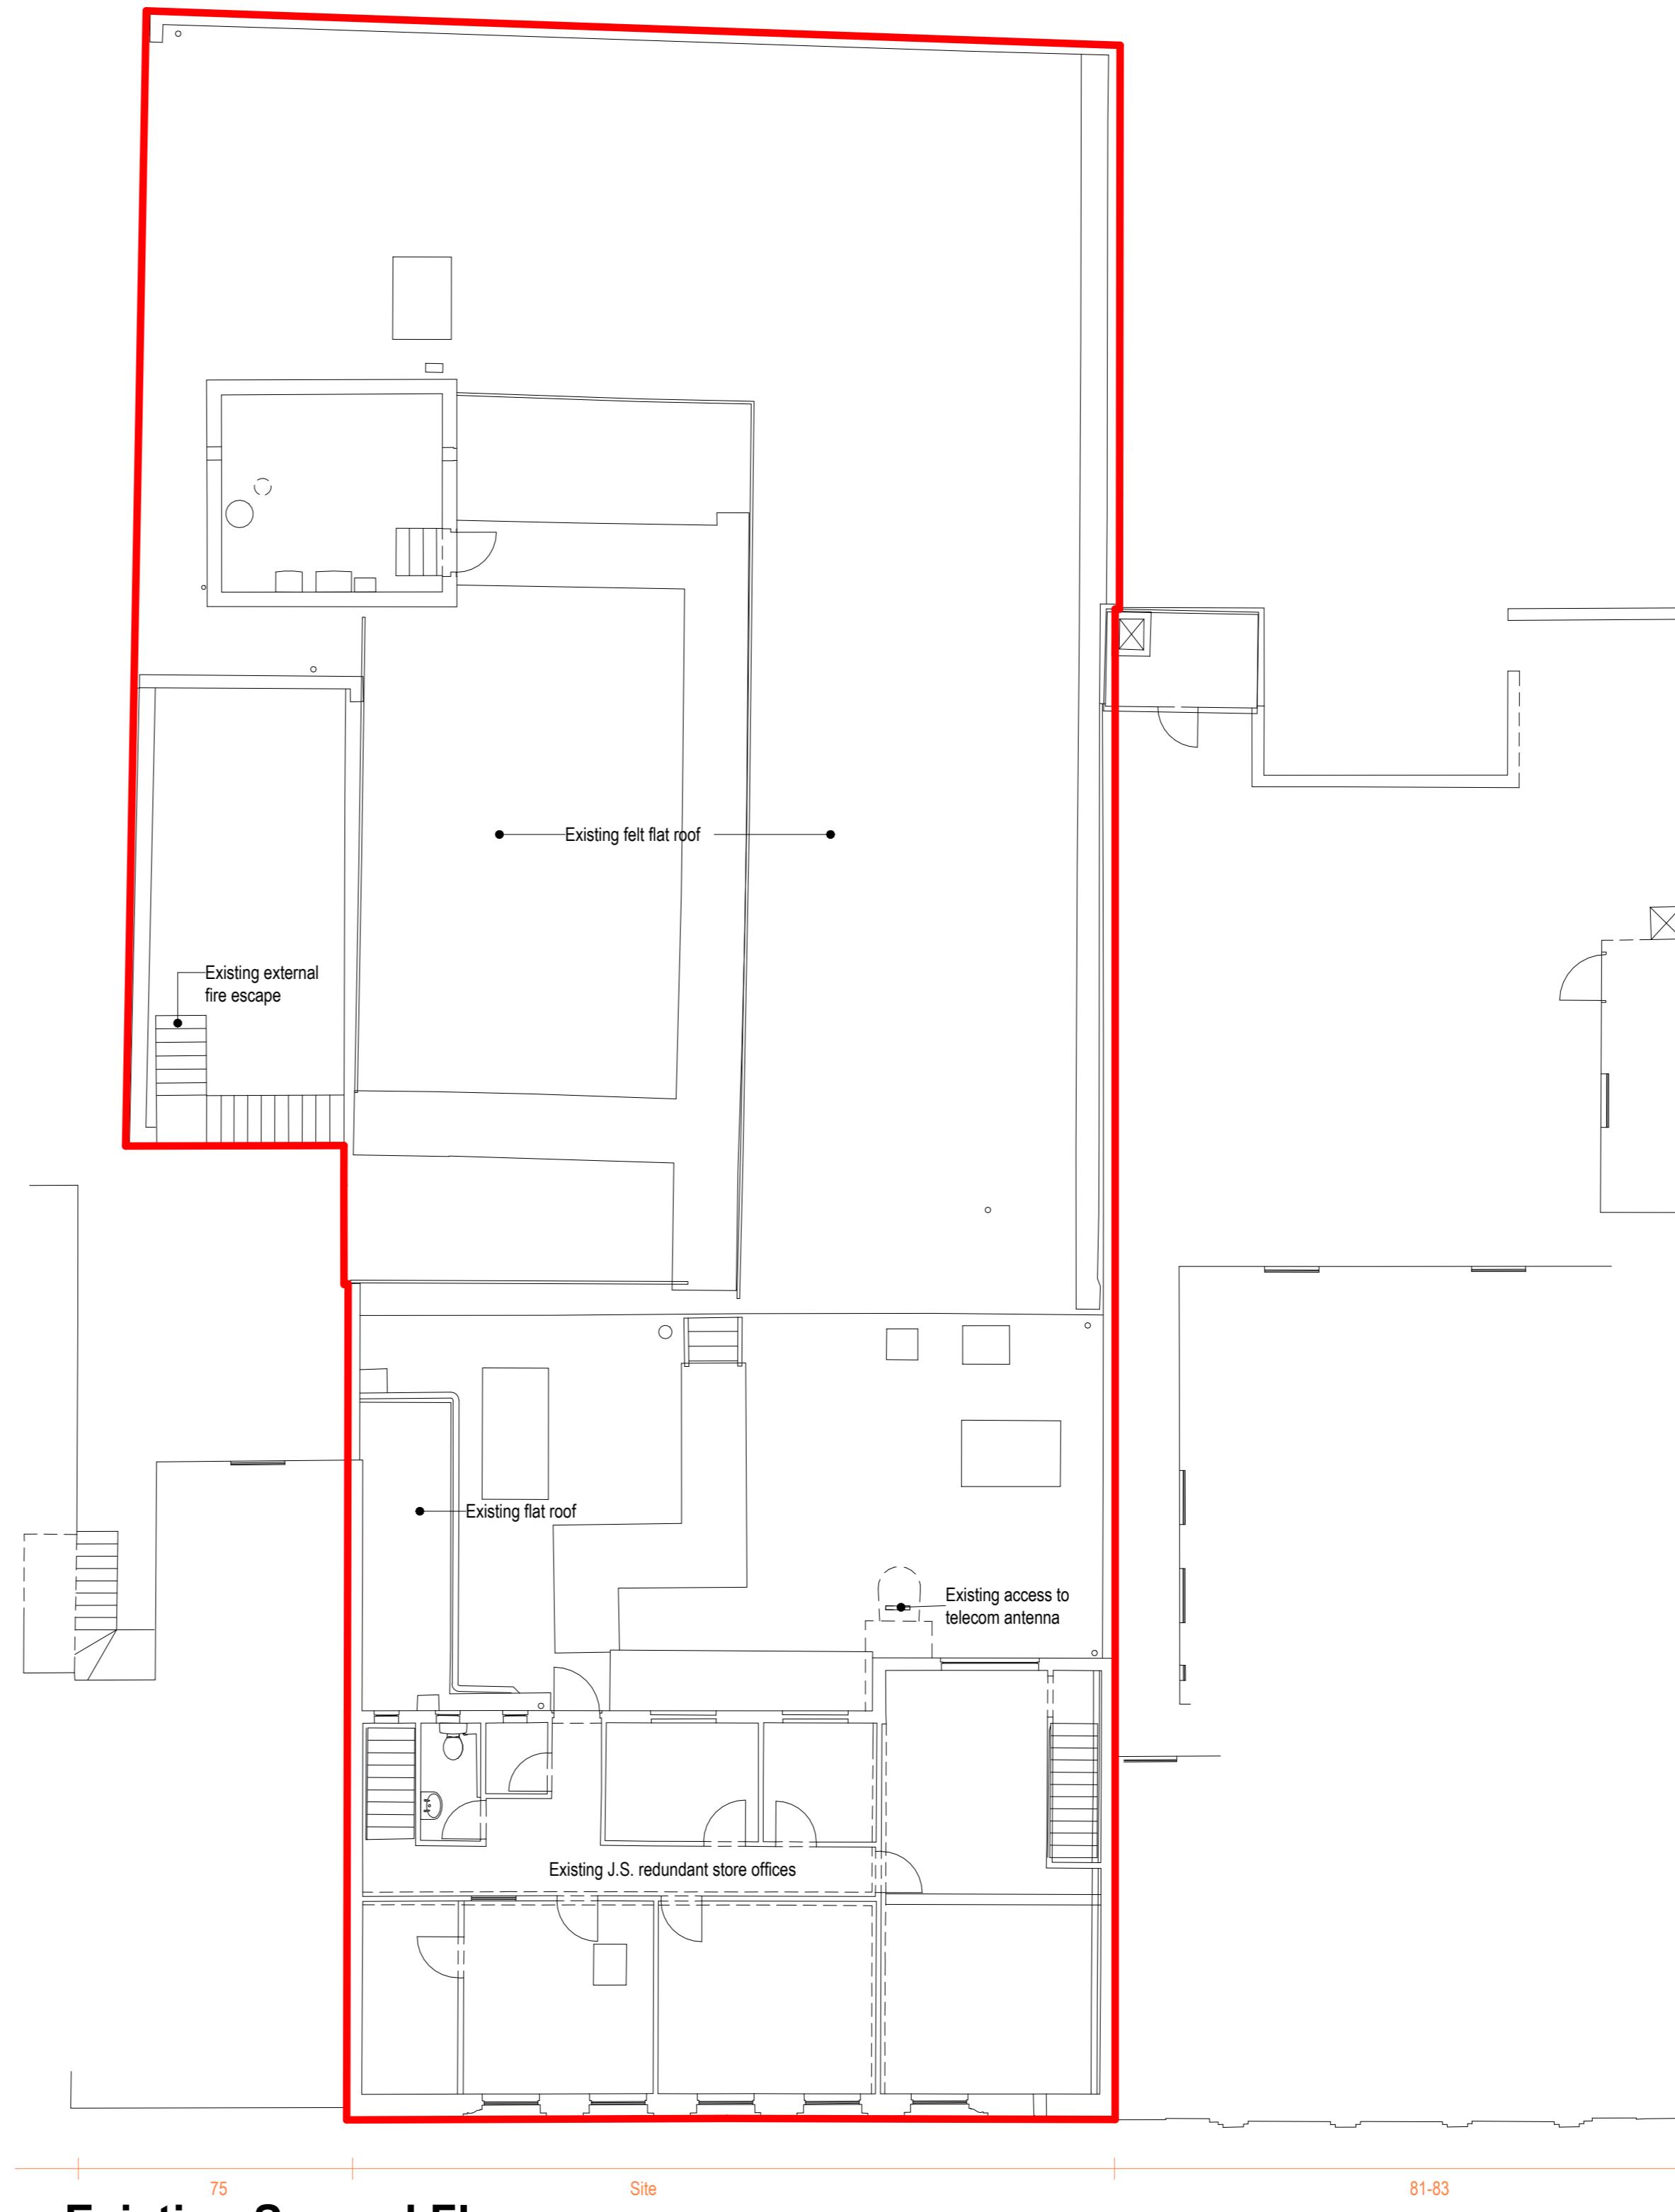


Existing Second Floor

1 : 100

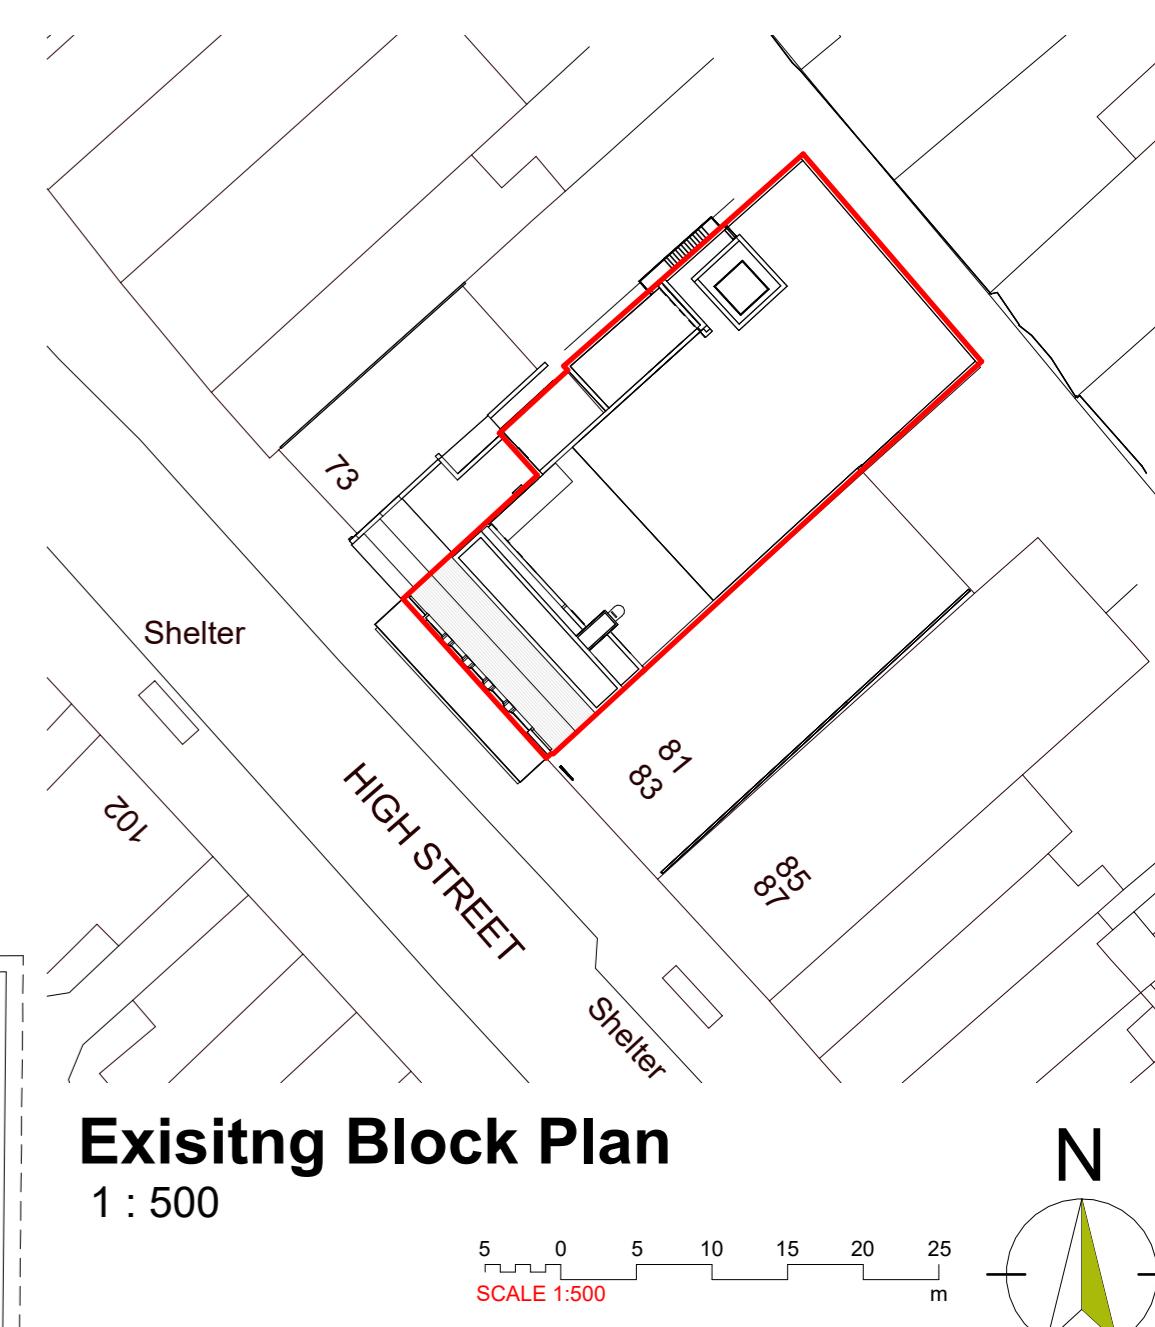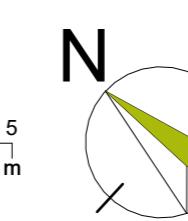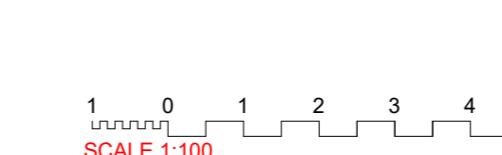

Existing Block Plan

1 : 500

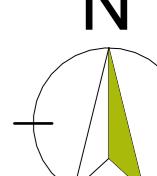

Rev Date Description



the studio
building 15 north
culham science centre
abingdon
oxford OX14 3EB

telephone 01865 407722
enquiry@lapdarchitects.co.uk
www.lapdarchitects.co.uk



CLIENT	DRAWING NO.	1 Preparation & Brief
LYTTON & CO London LTD	C246. 02	2 Concept Design
PROJECT	Drawn by: TL	3 Developed Design
C246 John Sanders, 77-79 High Street, Ruislip HA4 8JB	Checked by: OL	4 Technical Design
DRAWING	SCALE as labelled	5 Construction
Existing Block Plan and Floor Plans	SHEET SIZE (A1)	6 Handover
	DATE	May 2023