


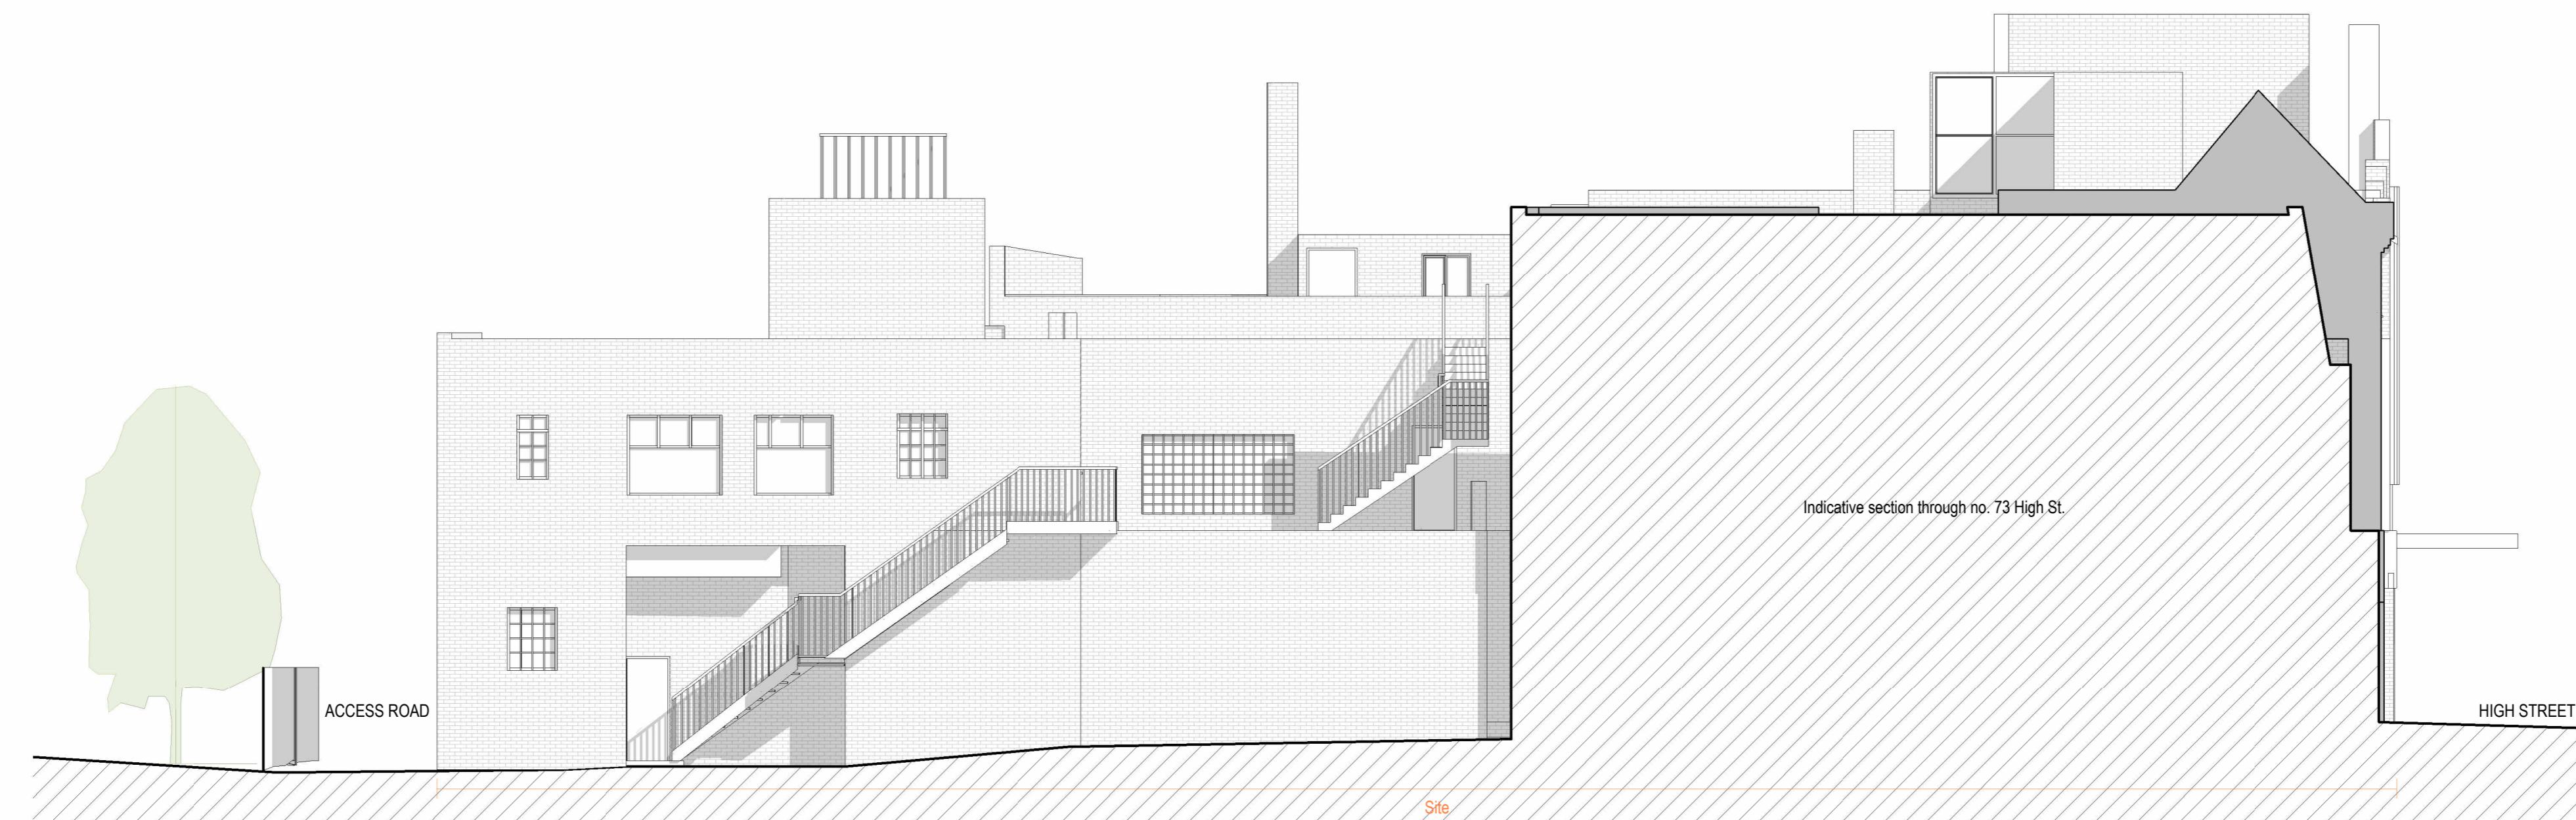

**Existing North-East Elevation**

1 : 100



**Existing North-West Elevation**

1 : 100

Rev Date Description



the studio  
building 15 north  
culham science centre  
abingdon  
oxford OX14 3EB

telephone 01865 407722  
enquiry@lapdarchitects.co.uk  
www.lapdarchitects.co.uk



CLIENT LYTTON & CO London LTD	DRAWING NO. C246. 05	1 Preparation & Brief
PROJECT C246 John Sanders, 77-79 High Street, Ruislip HA4 8JB	Drawn by: TL Checked by: OL	2 Concept Design
DRAWING Existing Elevations	SCALE as labelled	3 Developed Design
	DATE May 2023	4 Technical Design
		5 Construction
		6 Handover