


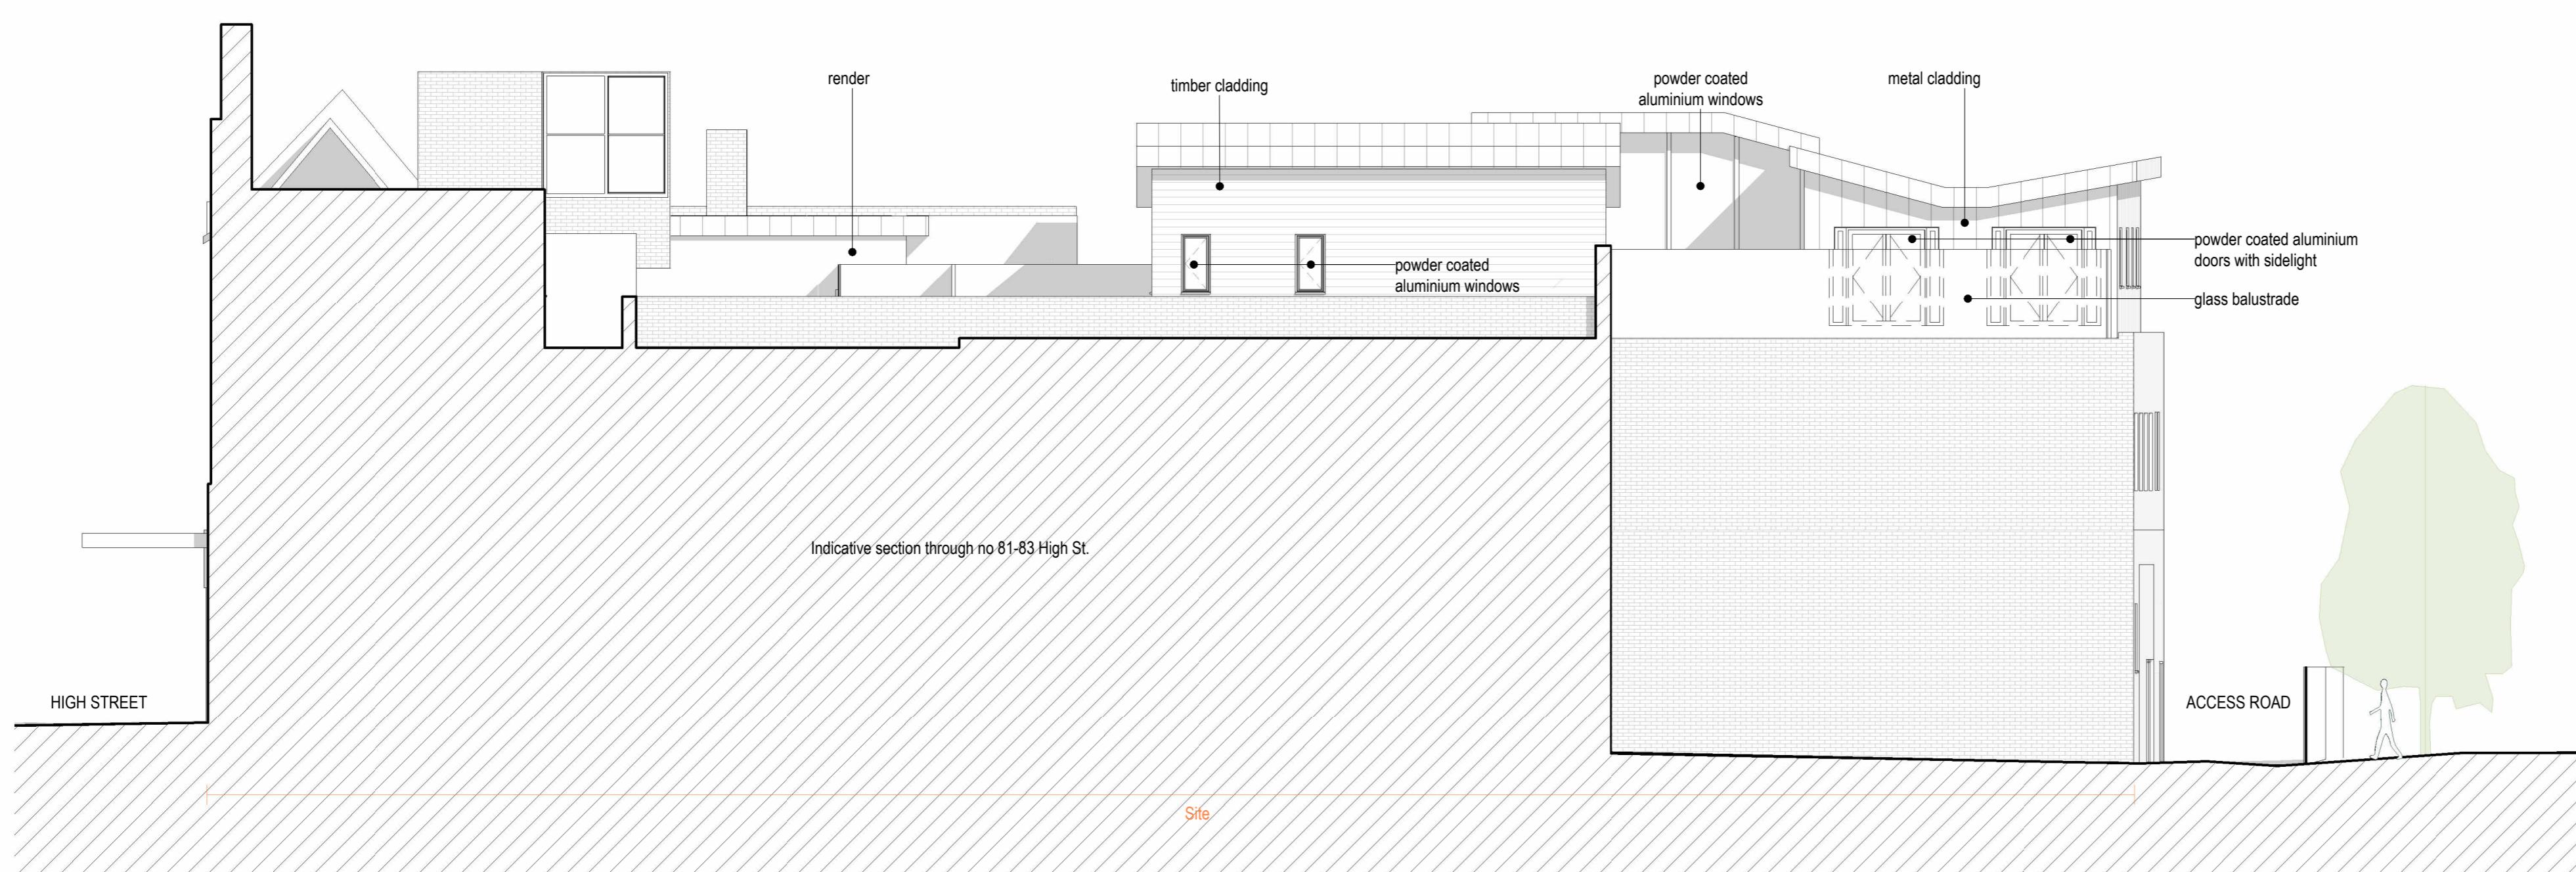

South-West Elevation

1 : 100



South-East Elevation

1 : 100

Rev Date Description

	the studio building 15 north culham science centre abingdon oxford OX14 3EB
telephone 01865 407722 enquiry@lapdarchitects.co.uk www.lapdarchitects.co.uk	  
CLIENT LYTTON & CO London LTD	DRAWING NO. C246. 08.
PROJECT C246 John Sanders, 77-79 High Street, Ruislip HA4 8JB	Drawn by: TL Checked by: OL
DRAWING Proposed Elevations	SCALE as labelled 4 Preparation & Brief <input type="checkbox"/> 5 Concept Design <input type="checkbox"/> 6 Developed Design <input type="checkbox"/> 7 Technical Design <input type="checkbox"/> 8 Construction <input type="checkbox"/> 9 Handover <input type="checkbox"/>
	SHEET SIZE (A1) DATE May 2023