



general notes:
Unless otherwise noted all dimensions are given in millimetres.
All dimensions must be verified on site before the commencement of work or the fabrication of any item. Any discrepancies must be reported to the Architect immediately.
All risks assessed to comply with the designers responsibility under the CDM Regulations 2015




PROPOSED FRONT ELEVATION

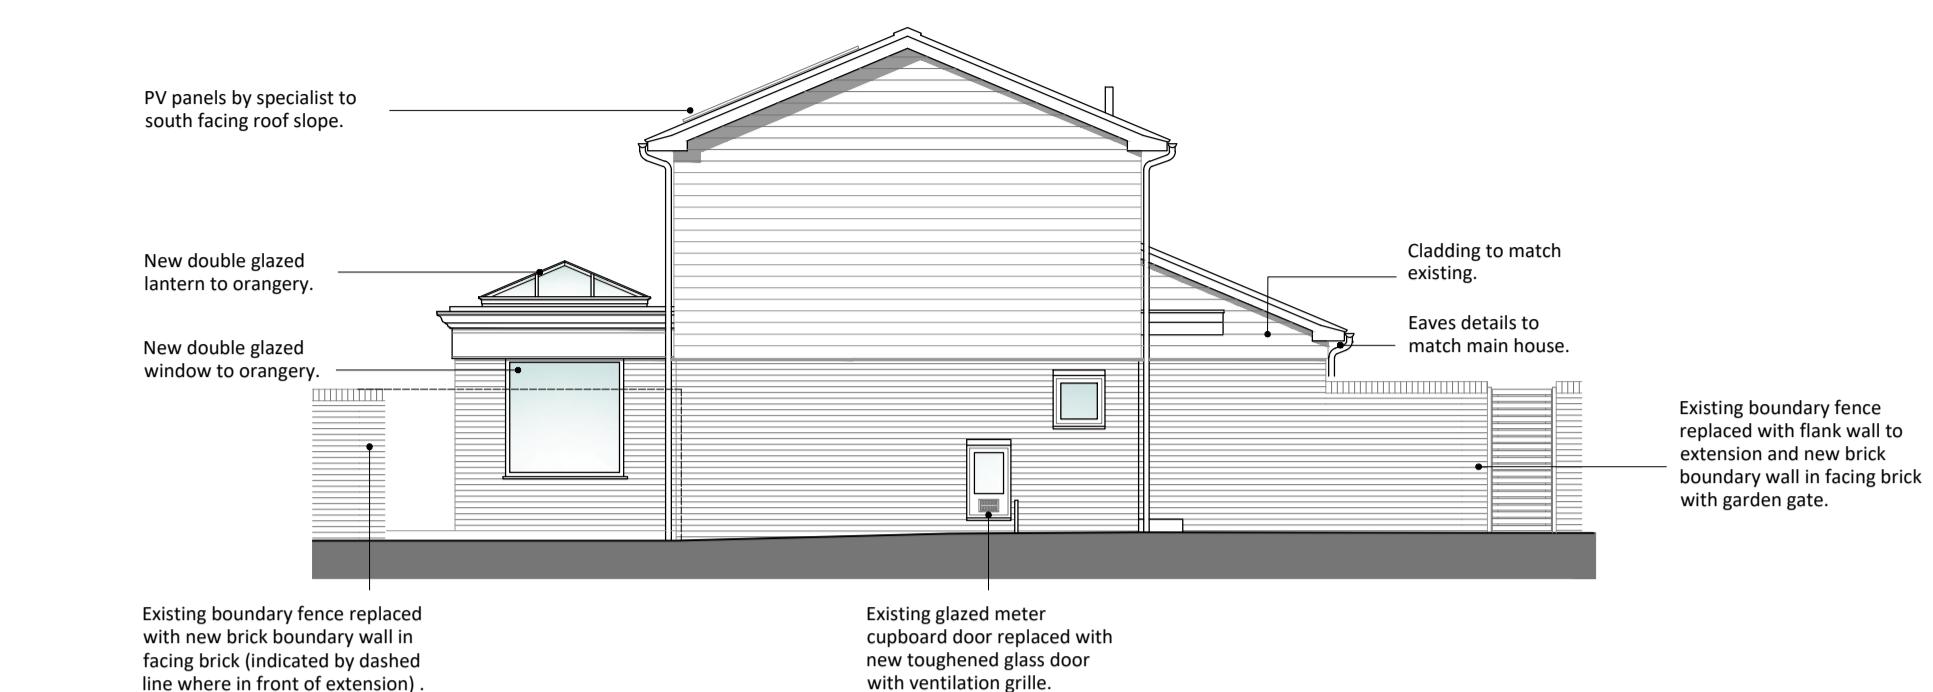


PROPOSED SIDE ELEVATION

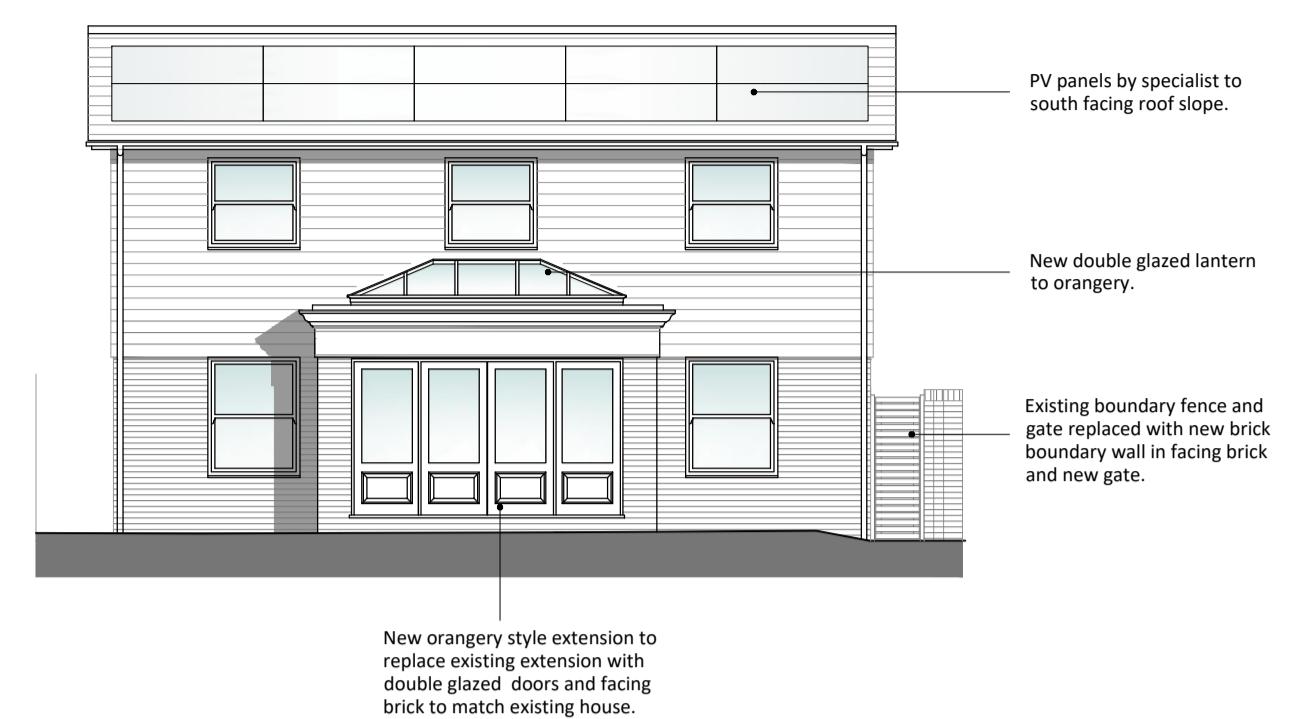


PROPOSED SIDE ELEVATION

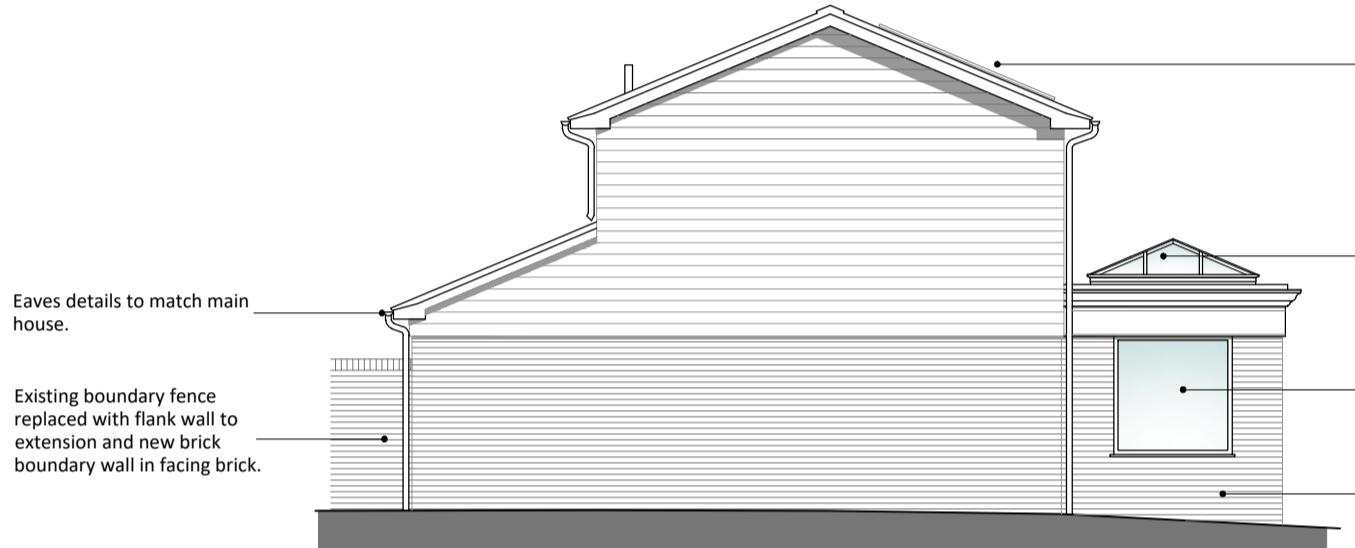


PROPOSED SIDE ELEVATION

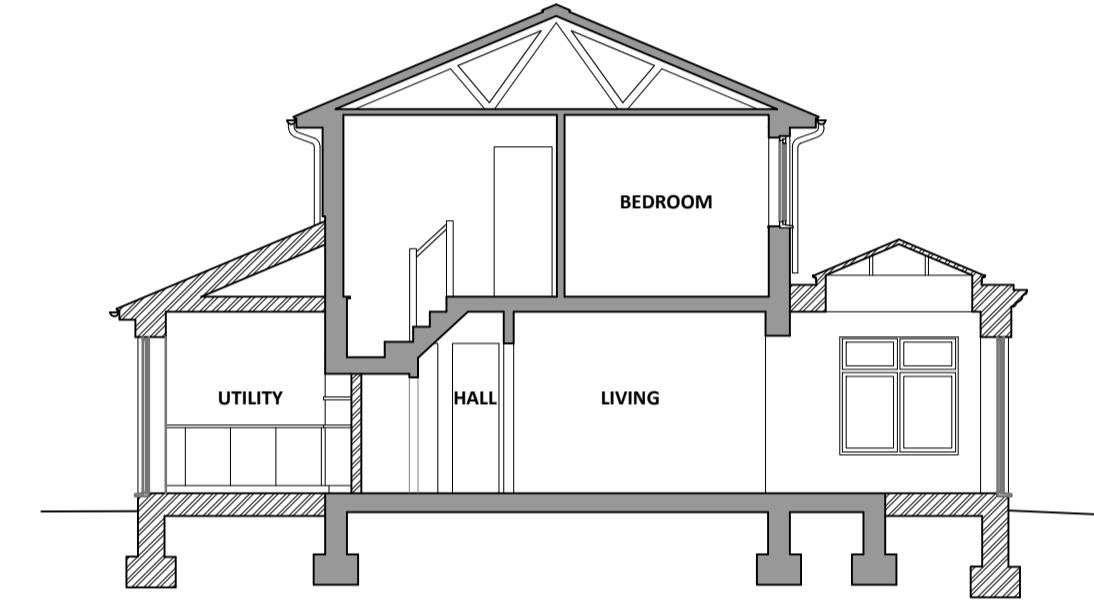


PROPOSED SECTION A-A

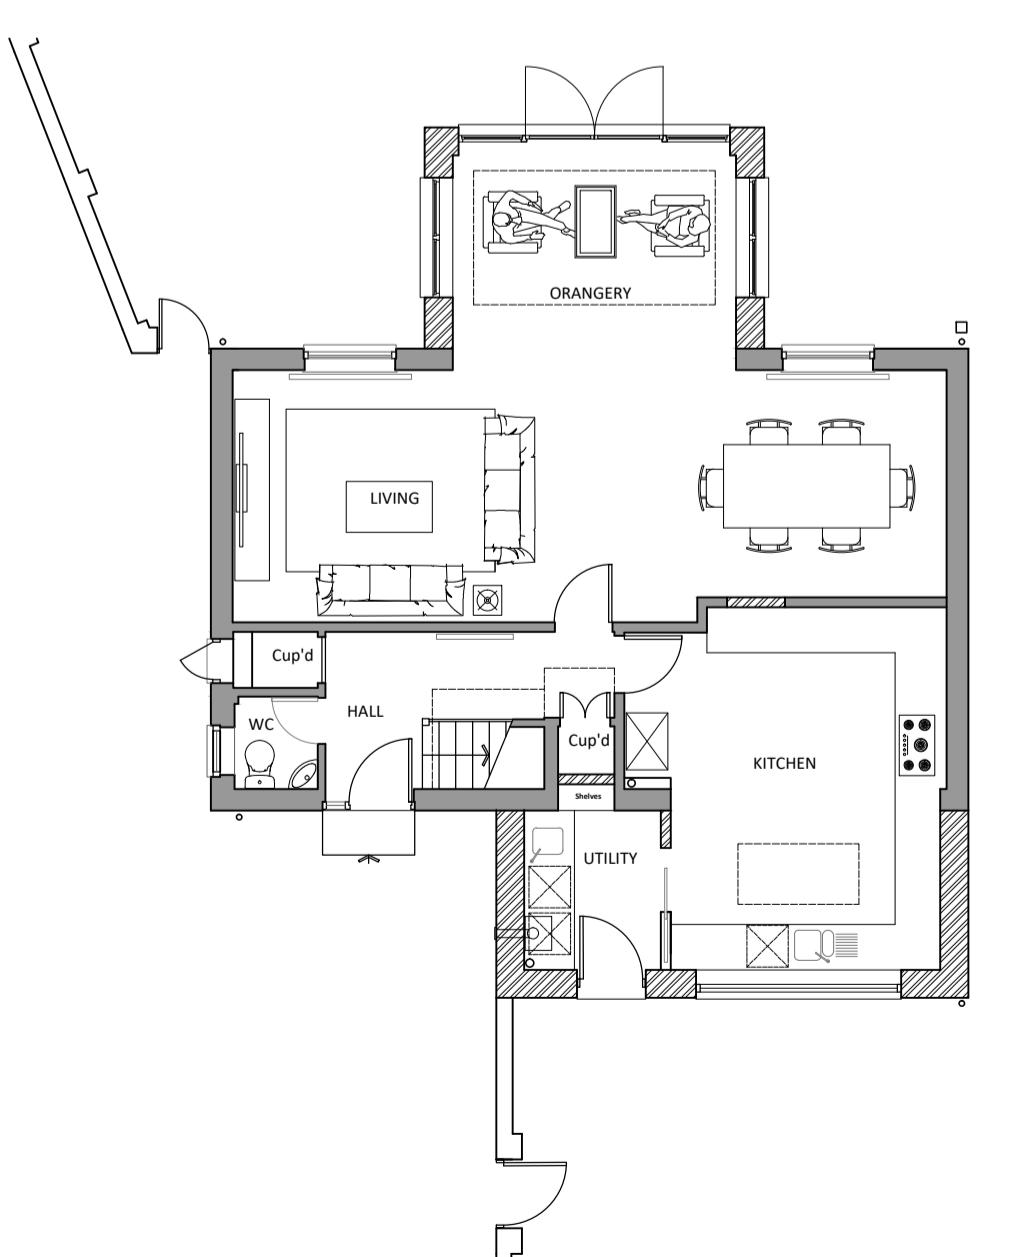


PROPOSED GROUND FLOOR PLAN

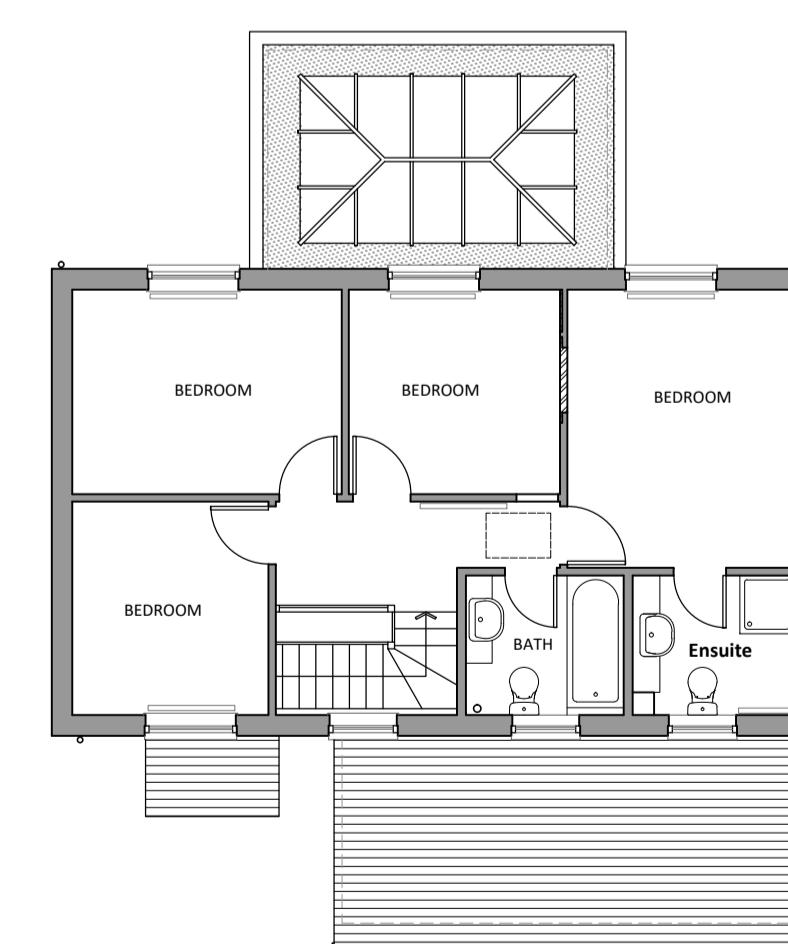


PROPOSED FIRST FLOOR PLAN

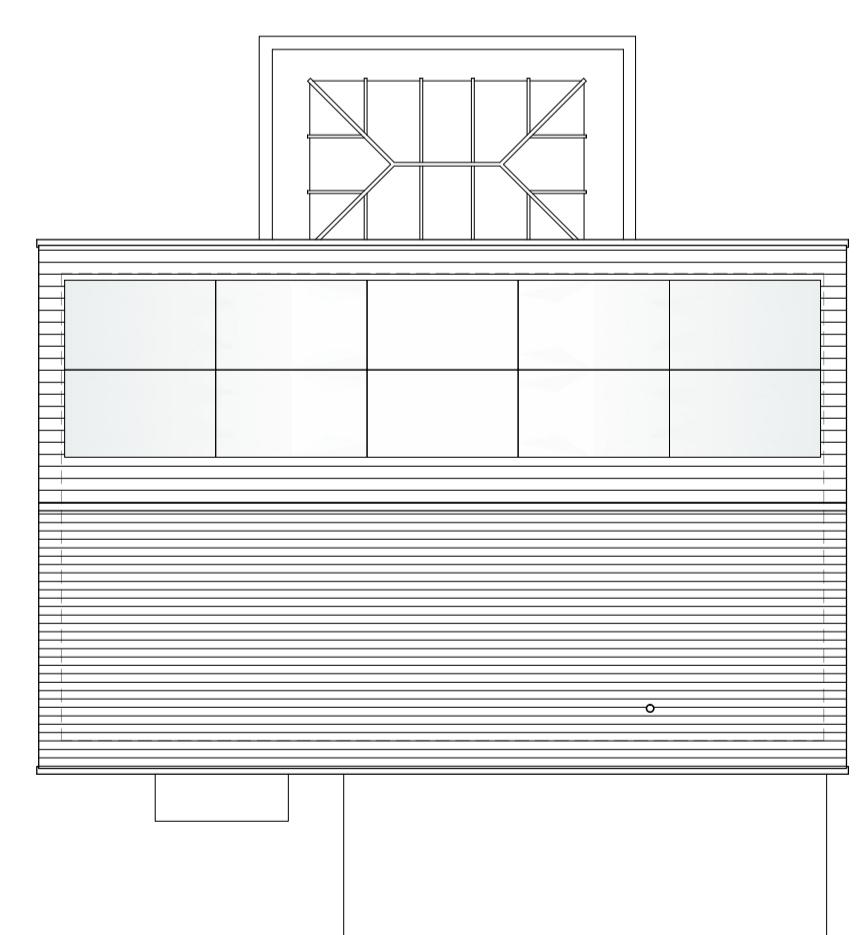

PROPOSED ROOF PLAN

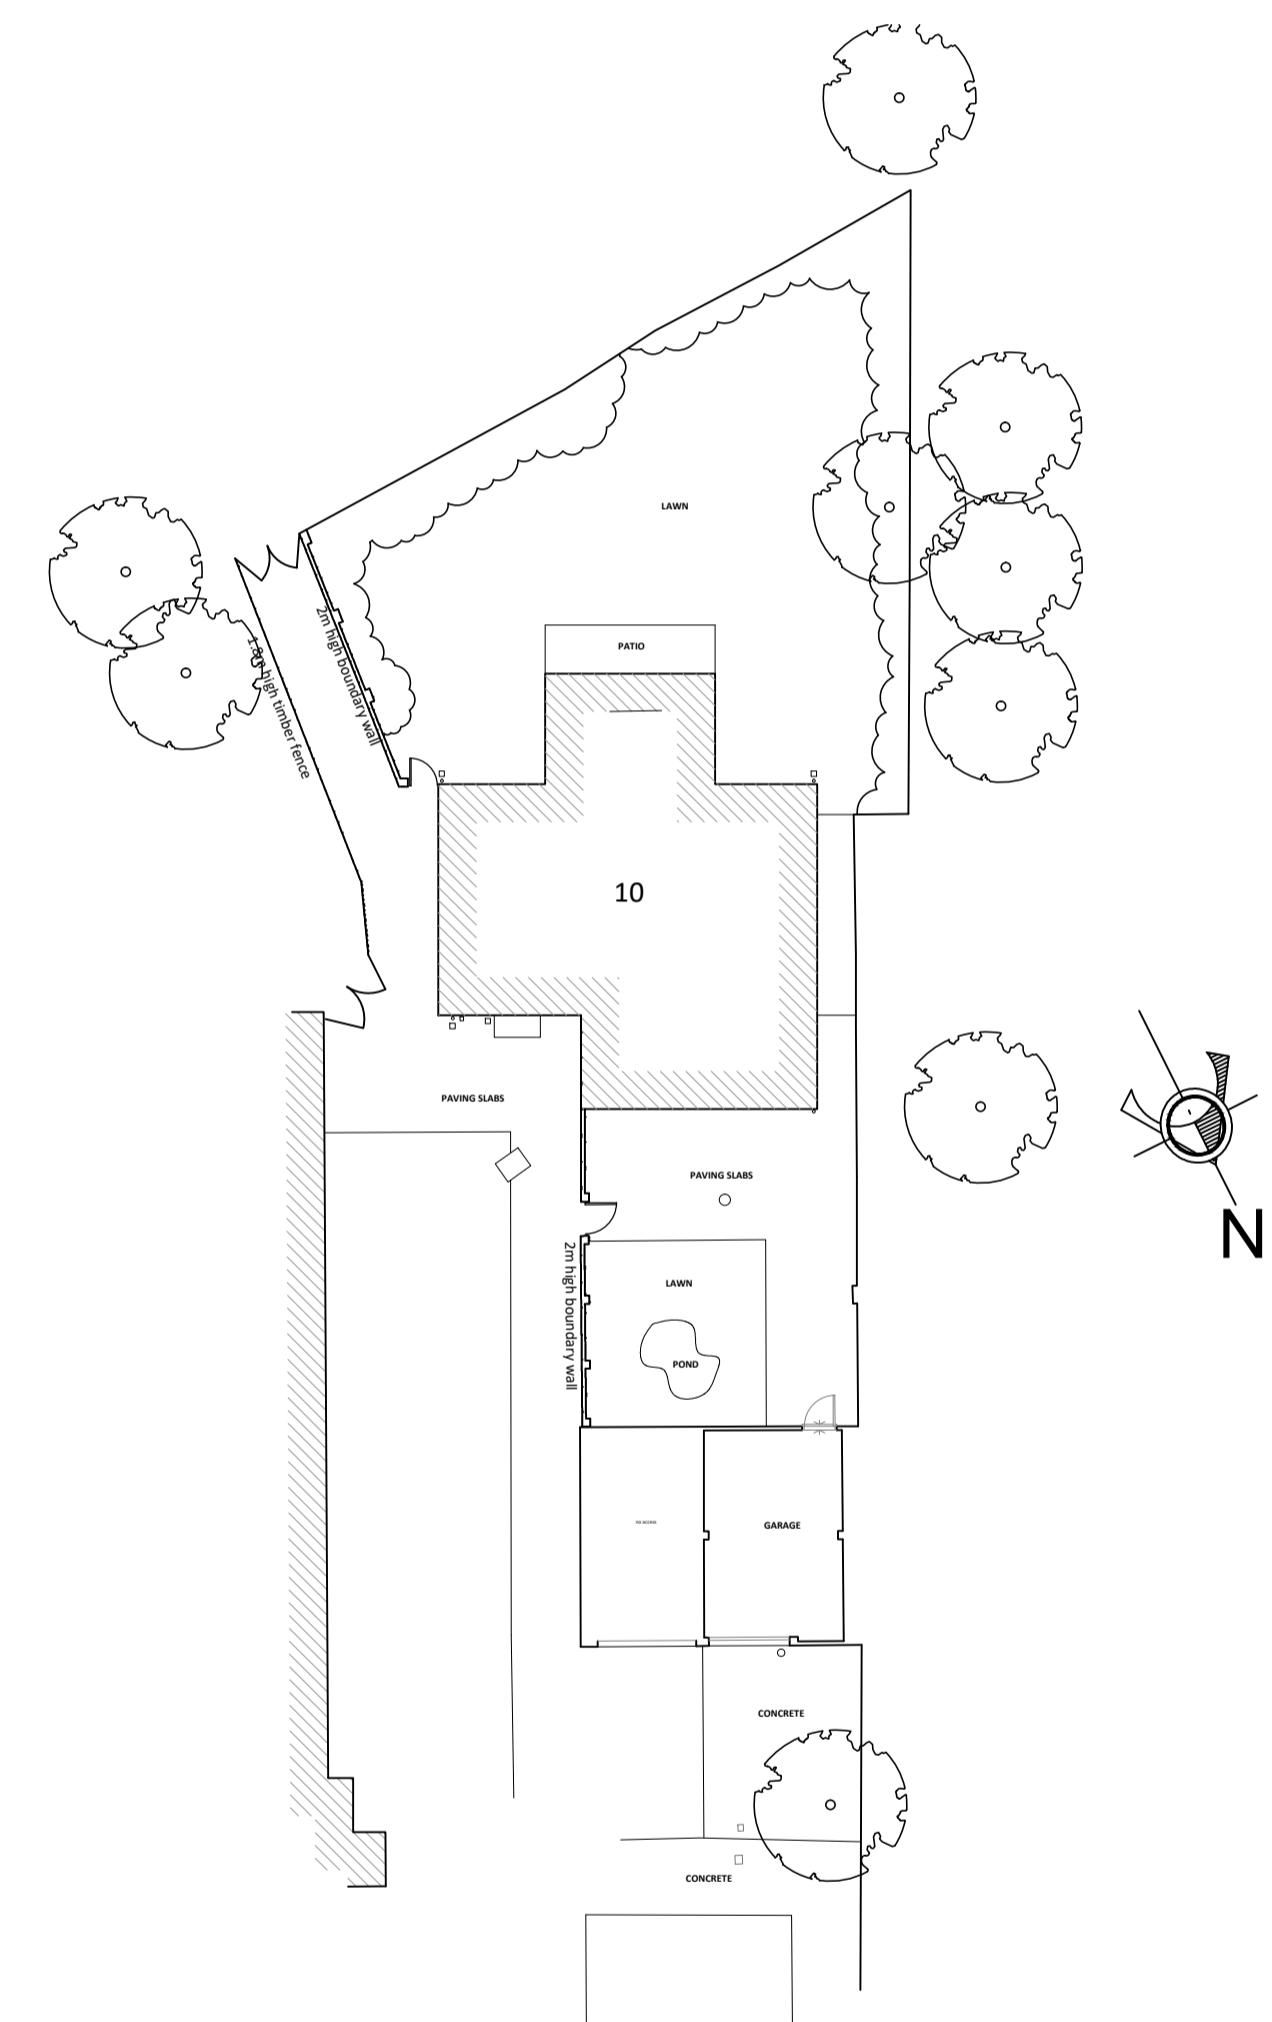

PROPOSED SITE PLAN

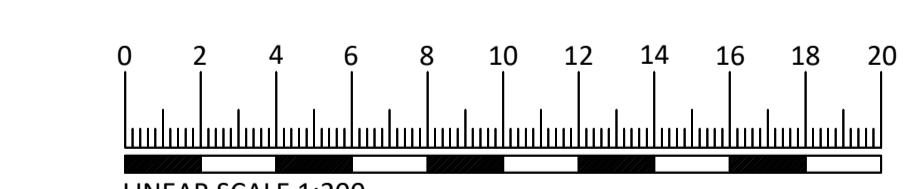

B Minor amendments. ST 03.10.2023
A Minor amendments. ST 02.10.2023
rev: revision notes: dwg status:
by: date:
client:

Mr Clement

TRUEMAN ARCHITECTS
Capstone, 31 Browns Road, Holmer Green, High Wycombe HP15 6SL
t: 01494 712859 e: info@truemanarchitects.co.uk w: truemanarchitects.co.uk

architects designers project managers
drawn by: drawn date: checked/approved: scale:
ST SEPT-23 ST 1:100, 1:200
@A1
project title: 10 Pond Close
Harefield
Uxbridge
UB9 6NG
dwg title: Proposed Plans, Elevations
and Section

dwg no: 1323/AG(0)02 rev: B
© copyright trueman architects limited