

**Existing Ground Floor Plan**

Scale 1:100

GENERAL NOTES:

1. ALL DIMENSIONS ARE IN MILLIMETER.
2. VERIFY ALL DIMENSIONS AND CONDITIONS BEFORE BUILDING OR STARTING CONSTRUCTION. NOTIFY THE DESIGNER IMMEDIATELY OF ANY DISCREPANCY OR VARIATION.
3. ALL WORK TO COMPLY WITH CURRENT BUILDING REGULATIONS AND CODES OF PRACTICE

Title:

**Existing Ground Floor Plan**

Site Address

45 Greenacres  
Avenue  
Ickenham  
Uxbridge  
UB10 8HH

Scale: 1:100 @A3  
Date: 22/11/2022  
Drawing No.: 2022/154 -01  
Drawn By: FP

Revision Date:

1:100  
0 1 2 5 10 Meter  
Faluck Patel



## Existing Front Elevation

Scale 1:100



## Existing Side Elevation

Scale 1:100



## Existing Rear Elevation

---

Scale 1:100



## Existing Side Elevation

Scale 1:100

---

**GENERAL NOTES:**

GENERAL NOTES:

1. ALL DIMENSIONS ARE IN MILLIMETER.
2. VERIFY ALL DIMENSIONS AND CONDITIONS BEFORE BUILDING OR STARTING CONSTRUCTION. NOTIFY THE DESIGNER IMMEDIATELY OF ANY DISCREPANCY OR VARIATION.
3. ALL WORK TO COMPLY WITH CURRENT BUILDING REGULATIONS AND CODES OF PRACTICE

\_\_\_\_\_ | Title

## Existing Elevations

Site Address  
45 Greenacre  
Avenue  
Ickenham  
Uxbridge  
UB10 8HH

Scale: 1:100 @A3  
Date: 22/11/2022  
Drawing No.: 2022/154 -02  
Drawn By:

revision Date:

A scale bar for a 1:100 map. It features a thick grey line with a length of 10 meters. To the left of the line, the text '1:100' is written vertically. To the right, the text '10 Meter' is written vertically, with a horizontal line extending from the '10' to the end of the scale bar.

# Faluck Patel




GENERAL NOTES:  
 1. ALL DIMENSIONS ARE IN MILLIMETER.  
 2. VERIFY ALL DIMENSIONS AND CONDITIONS BEFORE BUILDING OR  
 STARTING CONSTRUCTION. NOTIFY THE DESIGNER IMMEDIATELY OF ANY  
 DISCREPANCY OR VARIATION.  
 3. ALL WORK TO COMPLY WITH CURRENT BUILDING REGULATIONS  
 AND CODES OF PRACTICE

Title:

## Proposed Ground Floor Plan

Site Address	Scale: 1:50 @A2	Revision Date:
45 Greenacres Avenue Ickenham Uxbridge UB10 8HH	Date: 22/11/2022	
	Drawing No.: 2022/154 -03HH	
	Drawn By: FP	
	e-mail - faluckpatel@yahoo.com (M) +44 (0) 7871 466 254	

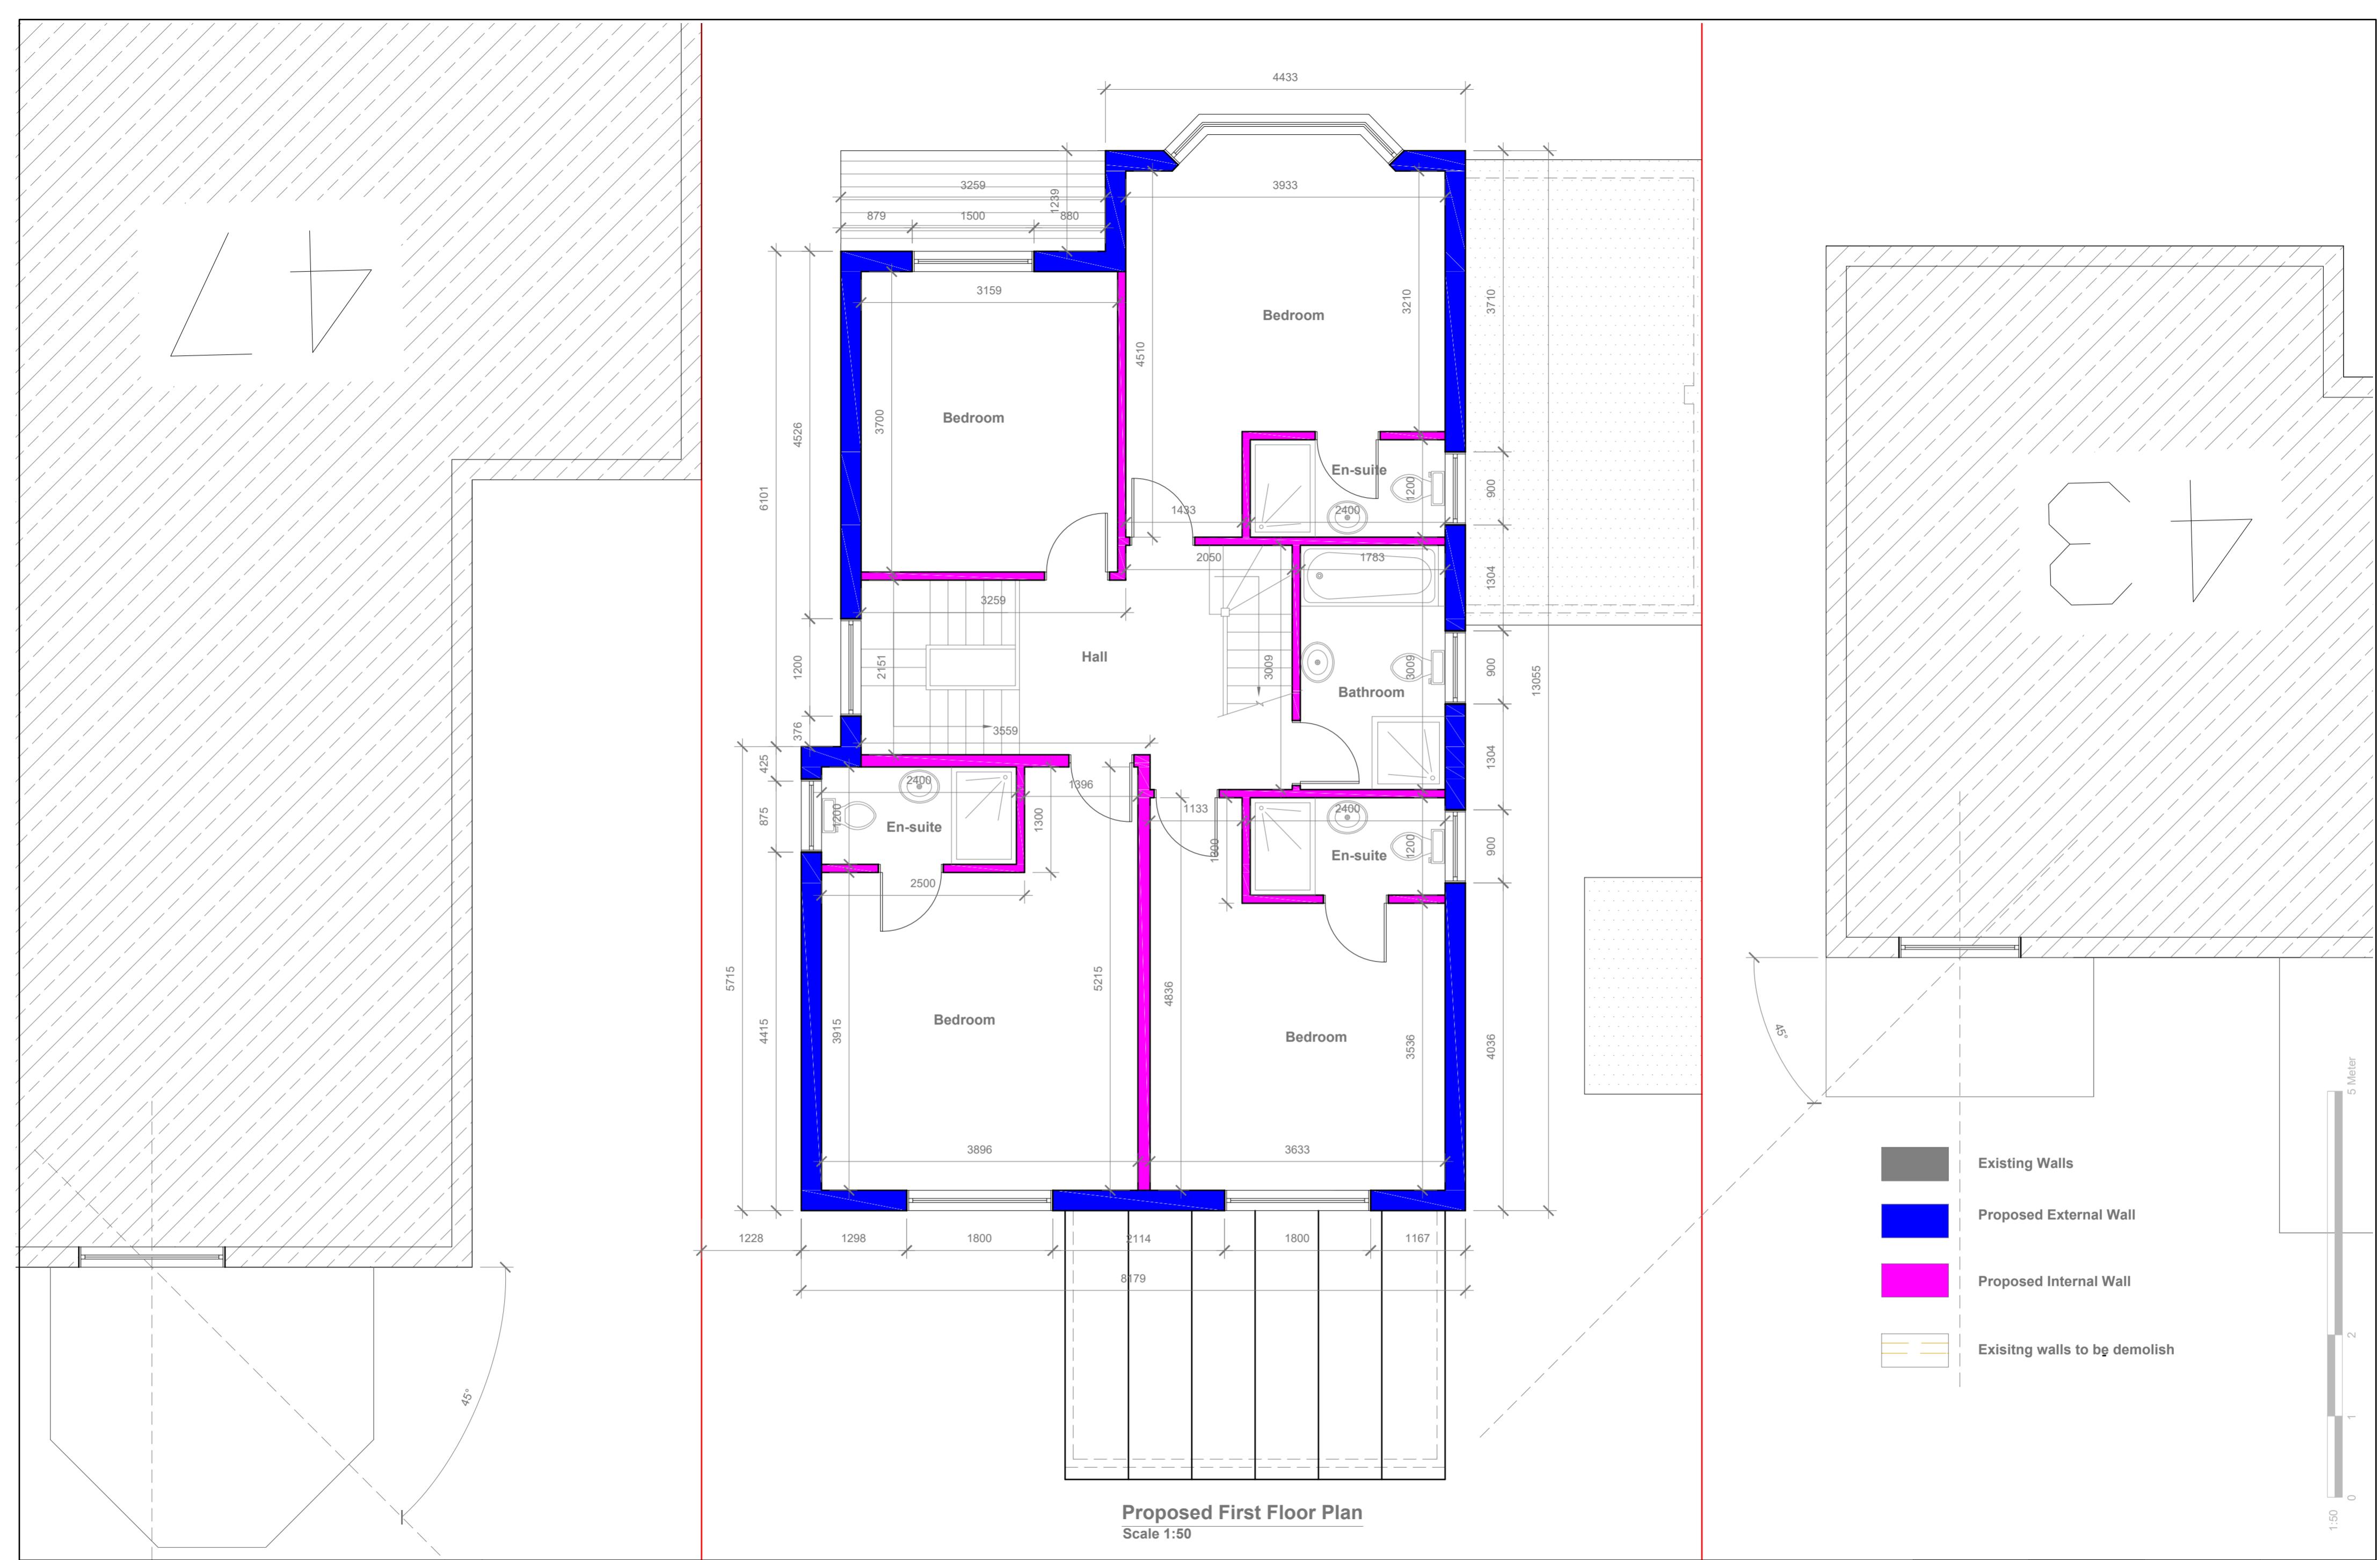


GENERAL NOTES:  
1. ALL DIMENSIONS ARE IN MILLIMETER.  
2. VERIFY ALL DIMENSIONS AND CONDITIONS BEFORE BUILDING OR  
STARTING CONSTRUCTION. NOTIFY THE DESIGNER IMMEDIATELY OF ANY  
DISCREPANCY OR VARIATION.  
3. ALL WORK TO COMPLY WITH CURRENT BUILDING REGULATIONS  
AND CODES OF PRACTICE

Title:

## Proposed First Floor Plan

Site Address	Scale: 1:50 @ A2	Revision Date:
45 Greenacres Avenue Ickenham Uxbridge UB10 8HH	Date: 22/11/2022	
	Drawing No.: 2022/154 -04HH	
	Drawn By: FP	
	e-mail - faluckpatel@yahoo.com (M) +44 (0) 7871 466 254	

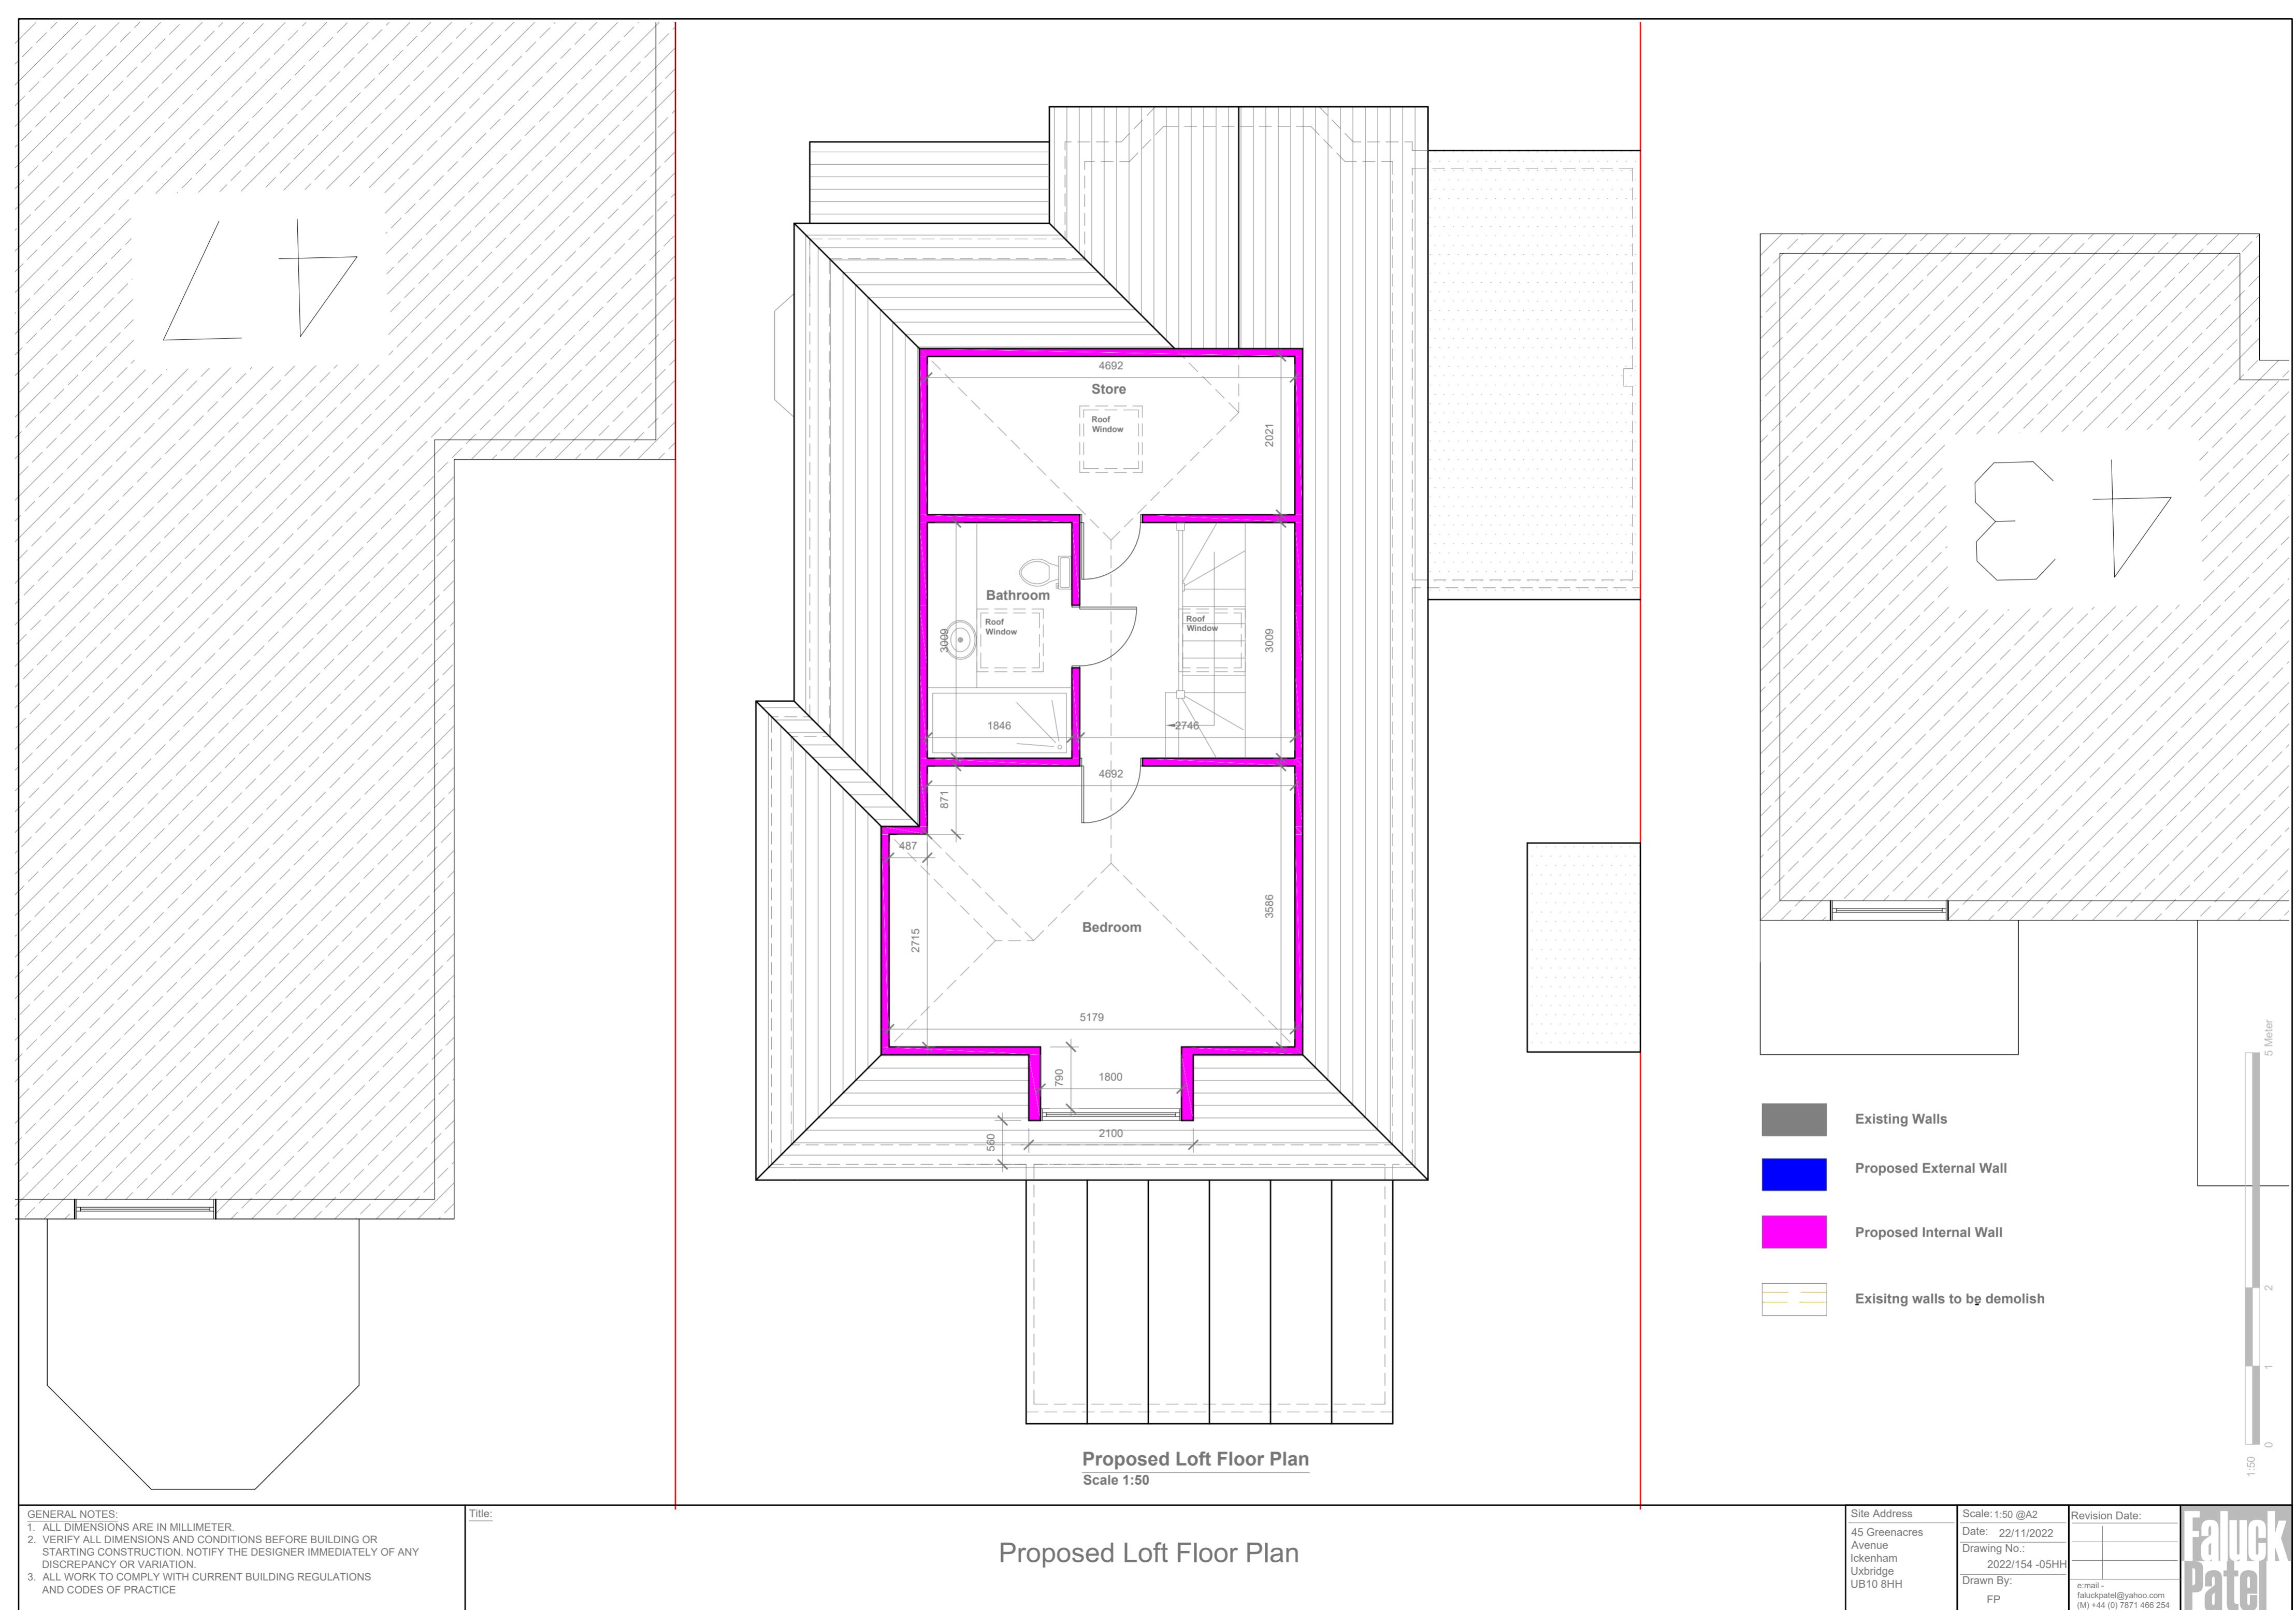



## Proposed Front Elevation

Scale 1:100



## Proposed External Finish Materials to Match Existing External Finish Materials

Velux Window to be installed as per manufacturer specification, not projected more than 150mm from the plane of roof slop

Proposed Flank Wall  
Window to be Obscure  
Glazed and Non Opening  
below 1.7m from FFL



## Proposed Rear Elevation

Scale 1:100



## Proposed Side Elevation

Scale 1:100

**GENERAL NOTES:**

GENERAL NOTES:

1. ALL DIMENSIONS ARE IN MILLIMETER.
2. VERIFY ALL DIMENSIONS AND CONDITIONS BEFORE BUILDING OR STARTING CONSTRUCTION. NOTIFY THE DESIGNER IMMEDIATELY OF ANY DISCREPANCY OR VARIATION.
3. ALL WORK TO COMPLY WITH CURRENT BUILDING REGULATIONS AND CODES OF PRACTICE

| Title:

## Proposed Elevations

Site Address

Scale: 1:100 @A3

Revision Date:

45 Greenacres  
Avenue  
Ickenham  
Uxbridge  
UB10 8HH

Date: 22/11/2022  
Drawing No.: 2022/154 -06HH

:mail -  
aluckpatel@yahoo.com  
(M) +44 (0) 7871 466 254

# Faluck Patel

Proposed External Finish  
Materials to Match Existing  
External Finish Materials



**Proposed Street Elevation**

Scale 1:100

GENERAL NOTES:  
1. ALL DIMENSIONS ARE IN MILLIMETER.  
2. VERIFY ALL DIMENSIONS AND CONDITIONS BEFORE BUILDING OR  
STARTING CONSTRUCTION. NOTIFY THE DESIGNER IMMEDIATELY OF ANY  
DISCREPANCY OR VARIATION.  
3. ALL WORK TO COMPLY WITH CURRENT BUILDING REGULATIONS  
AND CODES OF PRACTICE

Title:

## Proposed Street Elevation

Site Address  
45 Greenacres  
Avenue  
Ickenham  
Uxbridge  
UB10 8HH

Scale: 1:100 @A3  
Date: 22/11/2022  
Drawing No.:  
2022/154 -07HH  
Drawn By:  
FP

Revision Date:  
\_\_\_\_\_  
\_\_\_\_\_  
\_\_\_\_\_  
e:mail -  
faluckpatel@yahoo.com  
(M) +44 (0) 7871 466 254

**Faluck  
Patel**