

Existing Ground Floor Plan

Scale 1:100

GENERAL NOTES:

1. ALL DIMENSIONS ARE IN MILLIMETER.
2. VERIFY ALL DIMENSIONS AND CONDITIONS BEFORE BUILDING OR STARTING CONSTRUCTION. NOTIFY THE DESIGNER IMMEDIATELY OF ANY DISCREPANCY OR VARIATION.
3. ALL WORK TO COMPLY WITH CURRENT BUILDING REGULATIONS AND CODES OF PRACTICE

Title:

Existing Ground Floor Plan

Site Address

45 Greenacres
Avenue
Ickenham
Uxbridge
UB10 8HH

Scale: 1:100 @A3
Date: 22/11/2022
Drawing No.: 2022/154 -01
Drawn By: FP

Revision Date:

1:100
0 1 2 5 10 Meter
Faluck Patel



Existing Front Elevation

Scale 1:100



Existing Side Elevation

Scale 1:100



Existing Rear Elevation

Scale 1:100



Existing Side Elevation

Scale 1:100

GENERAL NOTES:

GENERAL NOTES.

1. ALL DIMENSIONS ARE IN MILLIMETER.
2. VERIFY ALL DIMENSIONS AND CONDITIONS BEFORE BUILDING OR STARTING CONSTRUCTION. NOTIFY THE DESIGNER IMMEDIATELY OF ANY DISCREPANCY OR VARIATION.
3. ALL WORK TO COMPLY WITH CURRENT BUILDING REGULATIONS AND CODES OF PRACTICE

Title


Existing Elevations

Site Address
45 Greenacre
Avenue
Ickenham
Uxbridge
UB10 8HH

Scale: 1:100 @A3
Date: 22/11/2022
Drawing No.:
2022/154 -02
Drawn By:

revision Date:

Faluck Patel

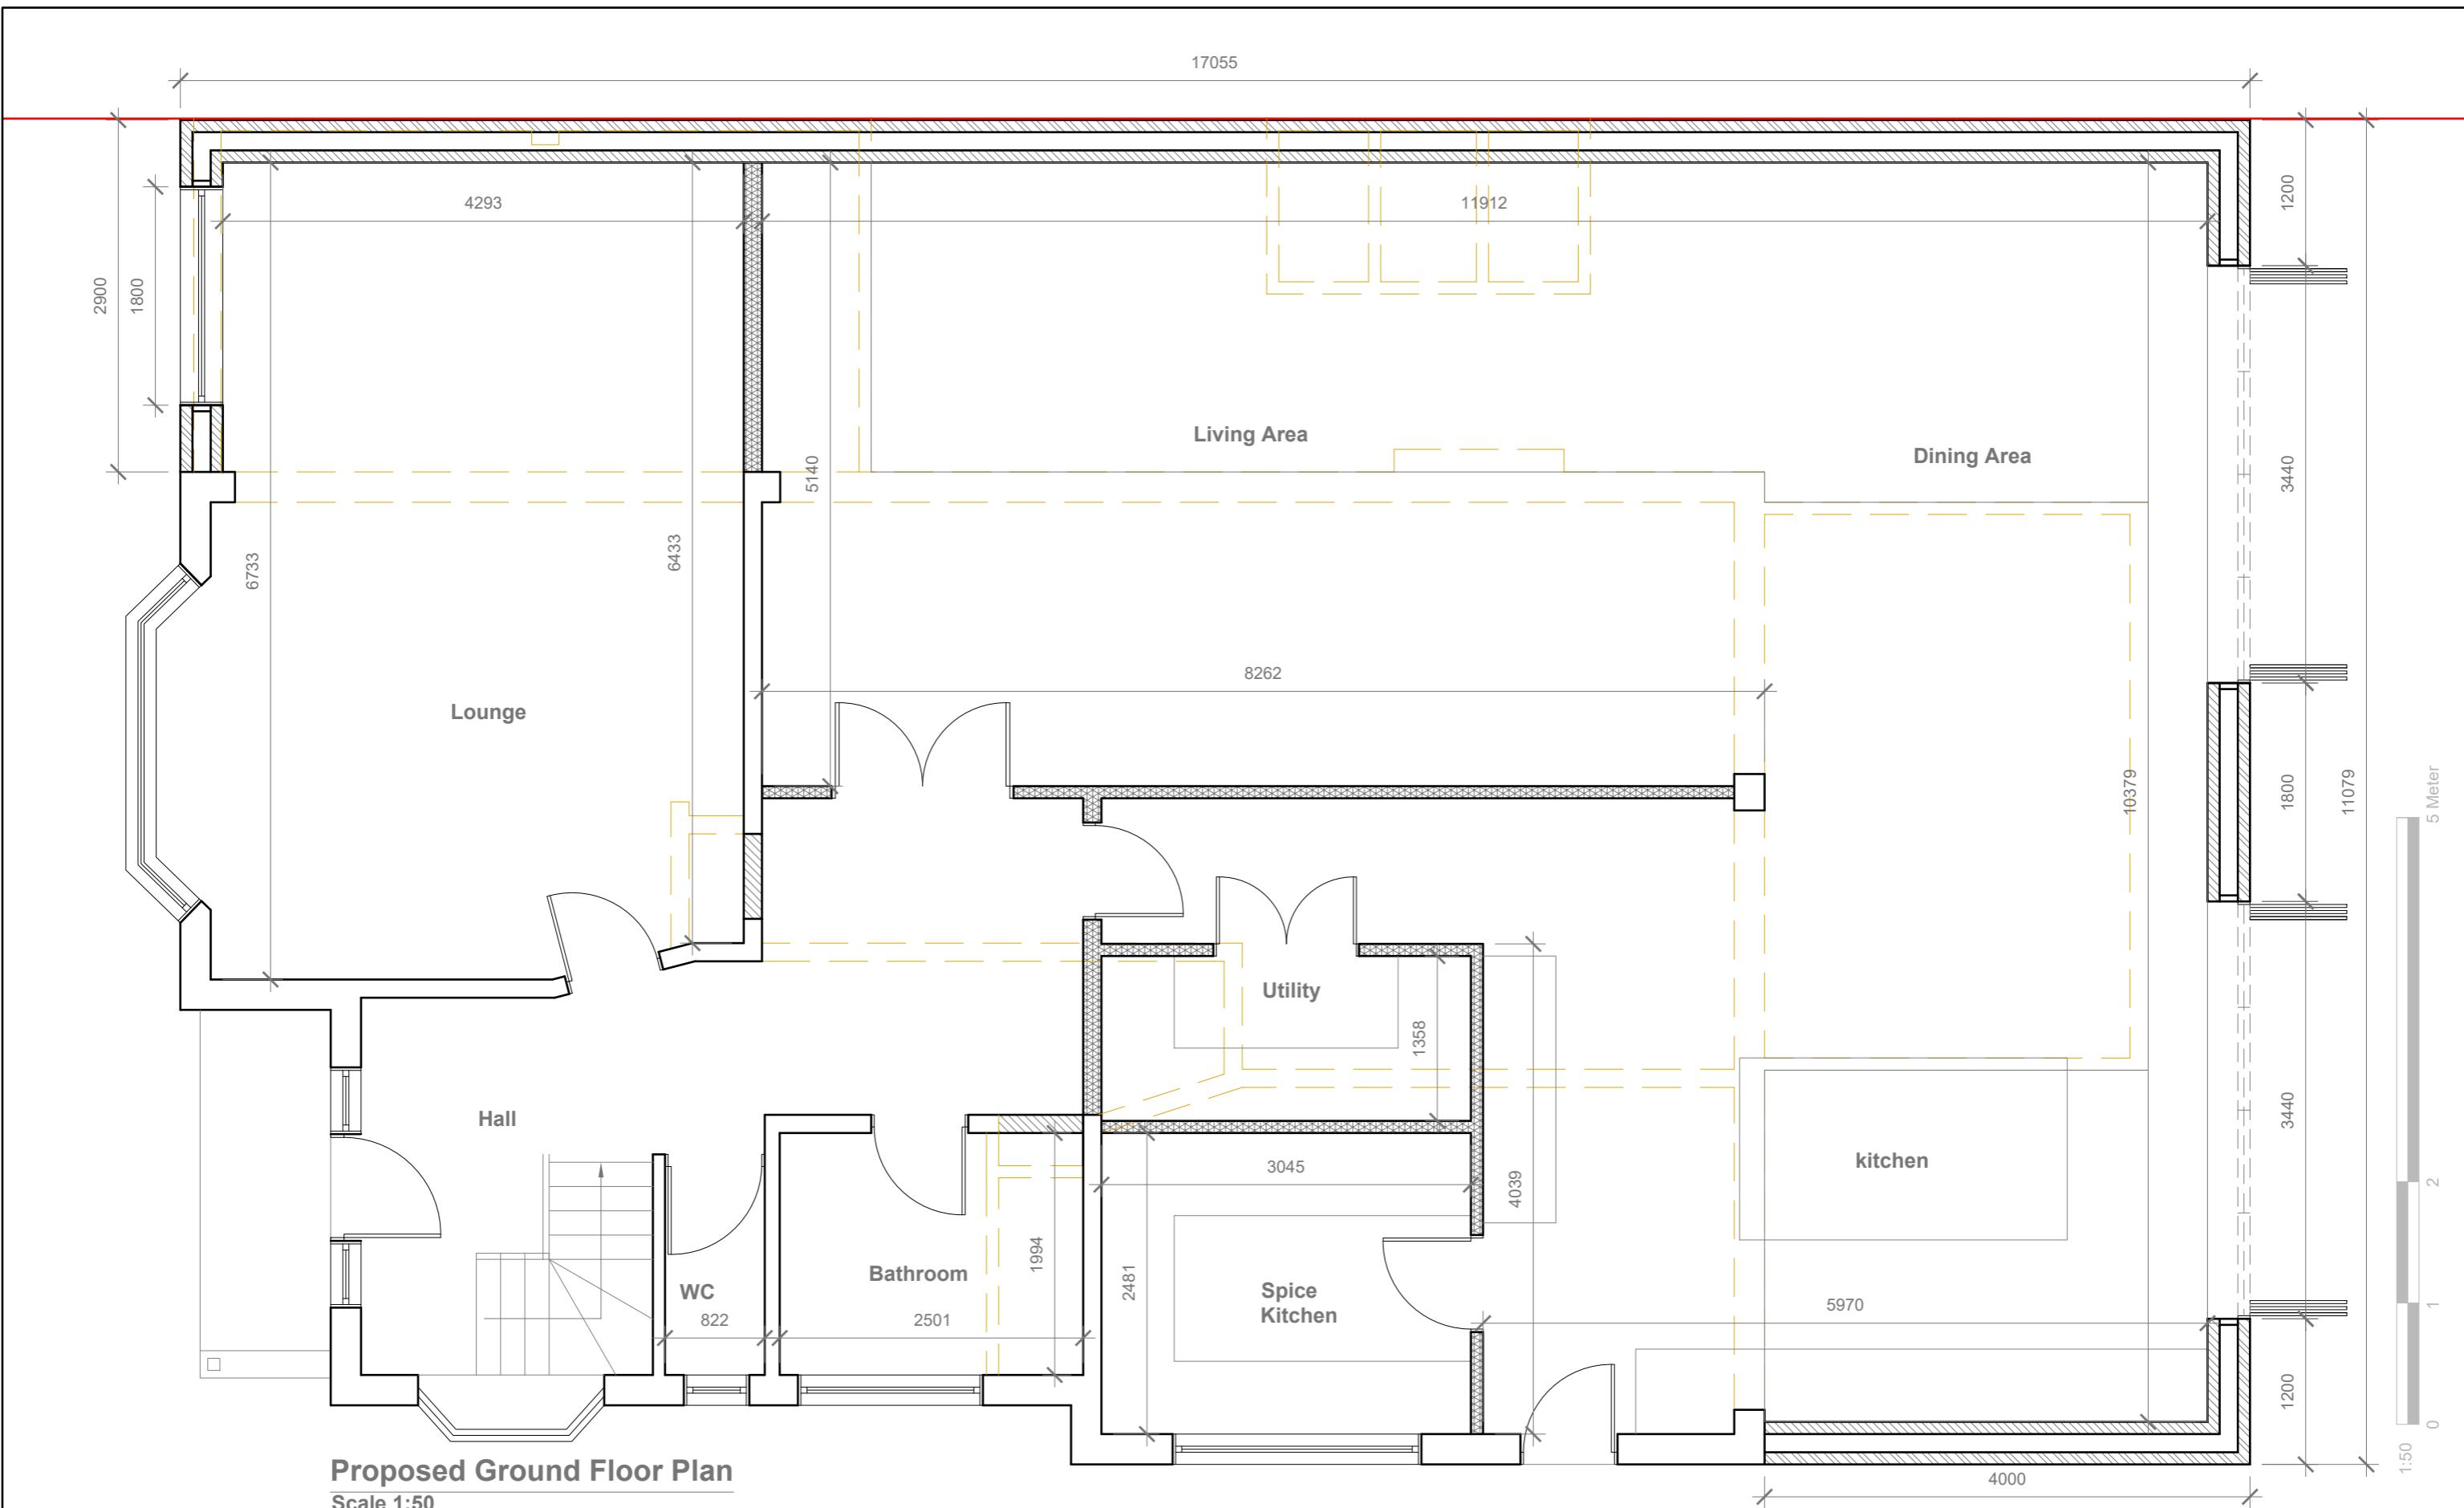

Proposed Ground Floor Plan

GENERAL NOTES:

1. ALL DIMENSIONS ARE IN MILLIMETER.
2. VERIFY ALL DIMENSIONS AND CONDITIONS BEFORE BUILDING OR STARTING CONSTRUCTION. NOTIFY THE DESIGNER IMMEDIATELY OF ANY DISCREPANCY OR VARIATION.
3. ALL WORK TO COMPLY WITH CURRENT BUILDING REGULATIONS AND CODES OF PRACTICE

Title:

Proposed Ground Floor Plan




Site Address
45 Greenacres
Avenue
Ickenham
Uxbridge
UB10 8HH

Scale: 1:50 @
Date: 22/11/
Drawing No.:
2022/15
Drawn By:

	Revision Da
022	
03	

Fal
Pa

Faluck Patel

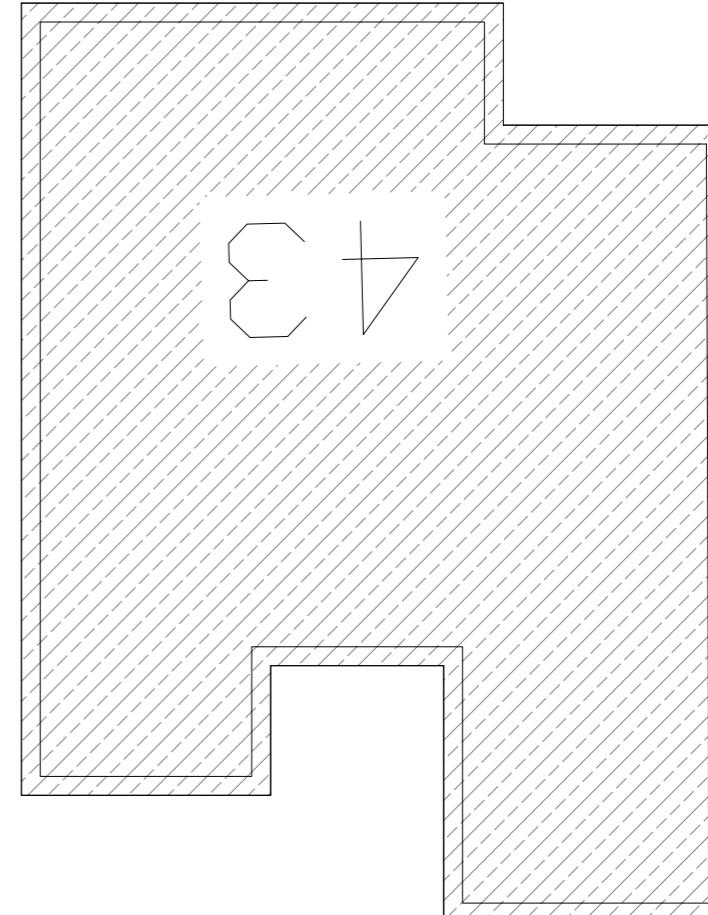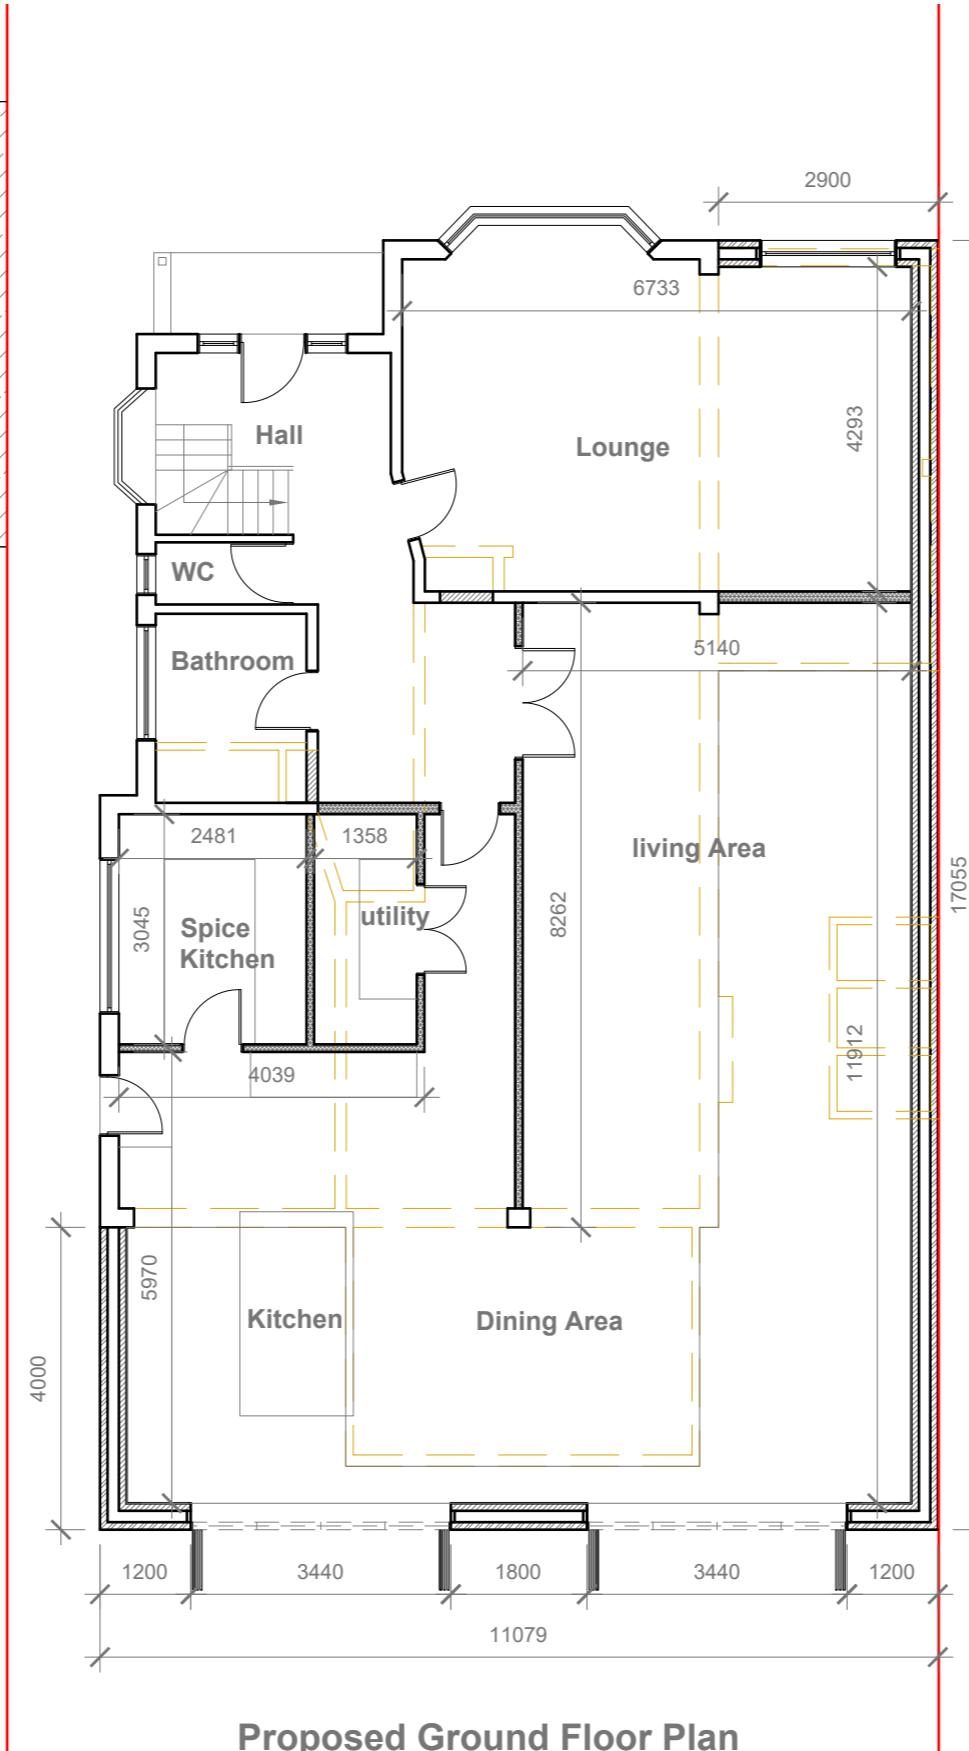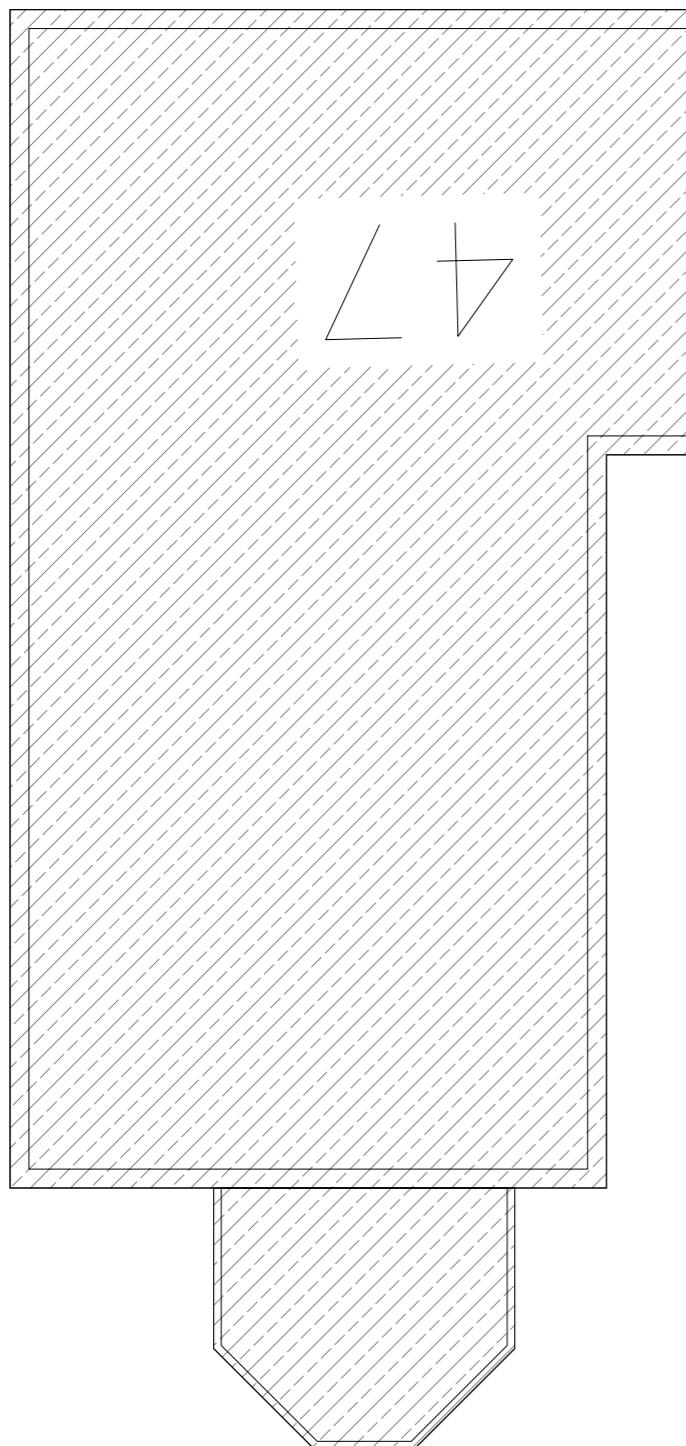

1:100
0 1 2 5 10 Meter

GENERAL NOTES:

1. ALL DIMENSIONS ARE IN MILLIMETER.
2. VERIFY ALL DIMENSIONS AND CONDITIONS BEFORE BUILDING OR STARTING CONSTRUCTION. NOTIFY THE DESIGNER IMMEDIATELY OF ANY DISCREPANCY OR VARIATION.
3. ALL WORK TO COMPLY WITH CURRENT BUILDING REGULATIONS AND CODES OF PRACTICE

Title:

Proposed Ground Floor Plan

Site Address

45 Greenacres
Avenue
Ickenham
Uxbridge
UB10 8HH

Scale: 1:100 @A3

Date: 22/11/2022
Drawing No.: 2022/154 -04

Revision Date:

Drawn By:
FP
e:mail - faluckpatel@yahoo.com
(M) +44 (0) 7871 466 254

Faluck Patel

Proposed External Finish Materials to Match Existing External Finish Materials



Proposed Front Elevation

Scale 1:100




Proposed Side Elevation

Scale 1:100



Proposed Rear Elevation

Proposed

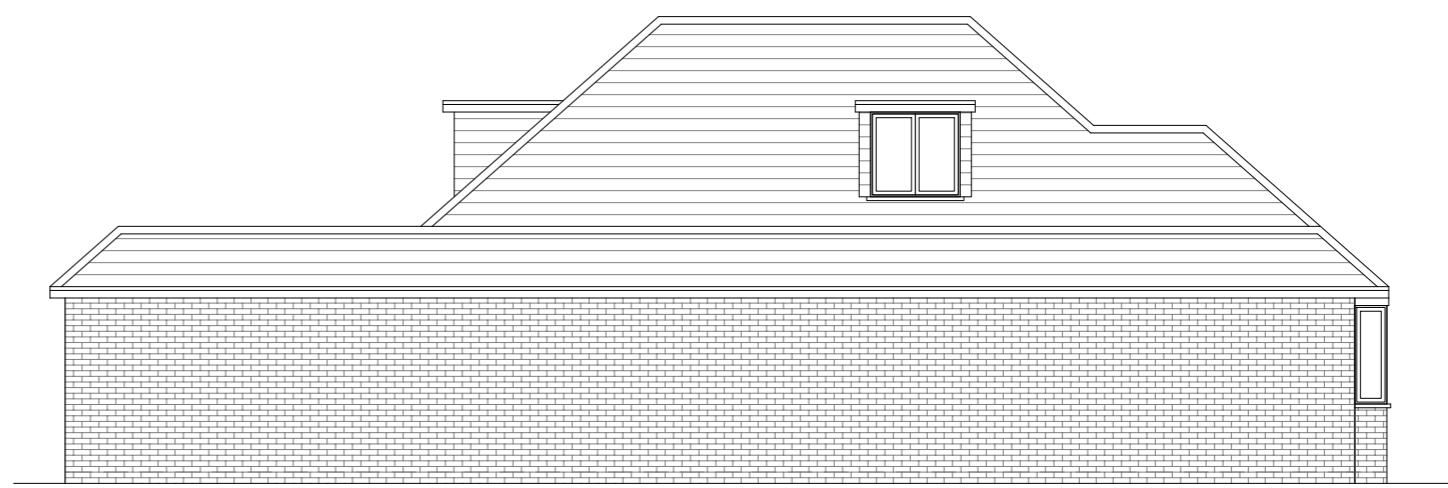

Proposed Side Elevation

Scale 1:100

GENERAL NOTES:

GENERAL NOTES:

1. ALL DIMENSIONS ARE IN MILLIMETER.
2. VERIFY ALL DIMENSIONS AND CONDITIONS BEFORE BUILDING OR STARTING CONSTRUCTION. NOTIFY THE DESIGNER IMMEDIATELY OF ANY DISCREPANCY OR VARIATION.
3. ALL WORK TO COMPLY WITH CURRENT BUILDING REGULATIONS AND CODES OF PRACTICE

Title:

Proposed Elevations

Site Address

Scale: 1:100 @A3

revision Date:

45 Greenacres
Avenue
Ickenham
Uxbridge
UB10 8HH

Date: 22/11/2022
Drawing No.:
2022/154 -05
Drawn By:

tion Date:

Faluck Date