

Existing Ground Floor Plan

Scale 1:100

GENERAL NOTES:

GENERAL NOTES:

1. ALL DIMENSIONS ARE IN MILLIMETER.
2. VERIFY ALL DIMENSIONS AND CONDITIONS BEFORE BUILDING OR STARTING CONSTRUCTION. NOTIFY THE DESIGNER IMMEDIATELY OF ANY DISCREPANCY OR VARIATION.
3. ALL WORK TO COMPLY WITH CURRENT BUILDING REGULATIONS AND CODES OF PRACTICE

| Title:

Existing Ground Floor Plan

Site Address

Scale: 1:100 @A3

Revision Date:

A | 26.01.23

e:mail -

faluckpatel@yahoo.com
(M) +44 (0) 7871 466 2

Faluck Patel



Existing Front Elevation

Scale 1:100



Existing Side Elevation

Scale 1:100



Existing Rear Elevation

Scale 1:100



Existing Side Elevation

Scale 1:100

GENERAL NOTES:

GENERAL NOTES.

1. ALL DIMENSIONS ARE IN MILLIMETER.
2. VERIFY ALL DIMENSIONS AND CONDITIONS BEFORE BUILDING OR STARTING CONSTRUCTION. NOTIFY THE DESIGNER IMMEDIATELY OF ANY DISCREPANCY OR VARIATION.
3. ALL WORK TO COMPLY WITH CURRENT BUILDING REGULATIONS AND CODES OF PRACTICE

Title

Existing Elevations


Site Address
45 Greenacre
Avenue
Ickenham
Uxbridge
UB10 8HH

Scale: 1:100 @A3
Date: 22/11/2022
Drawing No.:
2022/154 -02
Drawn By:

revision Date:

A scale bar for a 1:100 map. It features a thick grey line with a total length of 10 meters. The line is divided into four segments: a 100mm segment, a 1mm segment, a 2mm segment, and a 5mm segment. The 1mm segment is labeled '1:100' and the 5mm segment is labeled '10 Meter'.

Faluck Patel

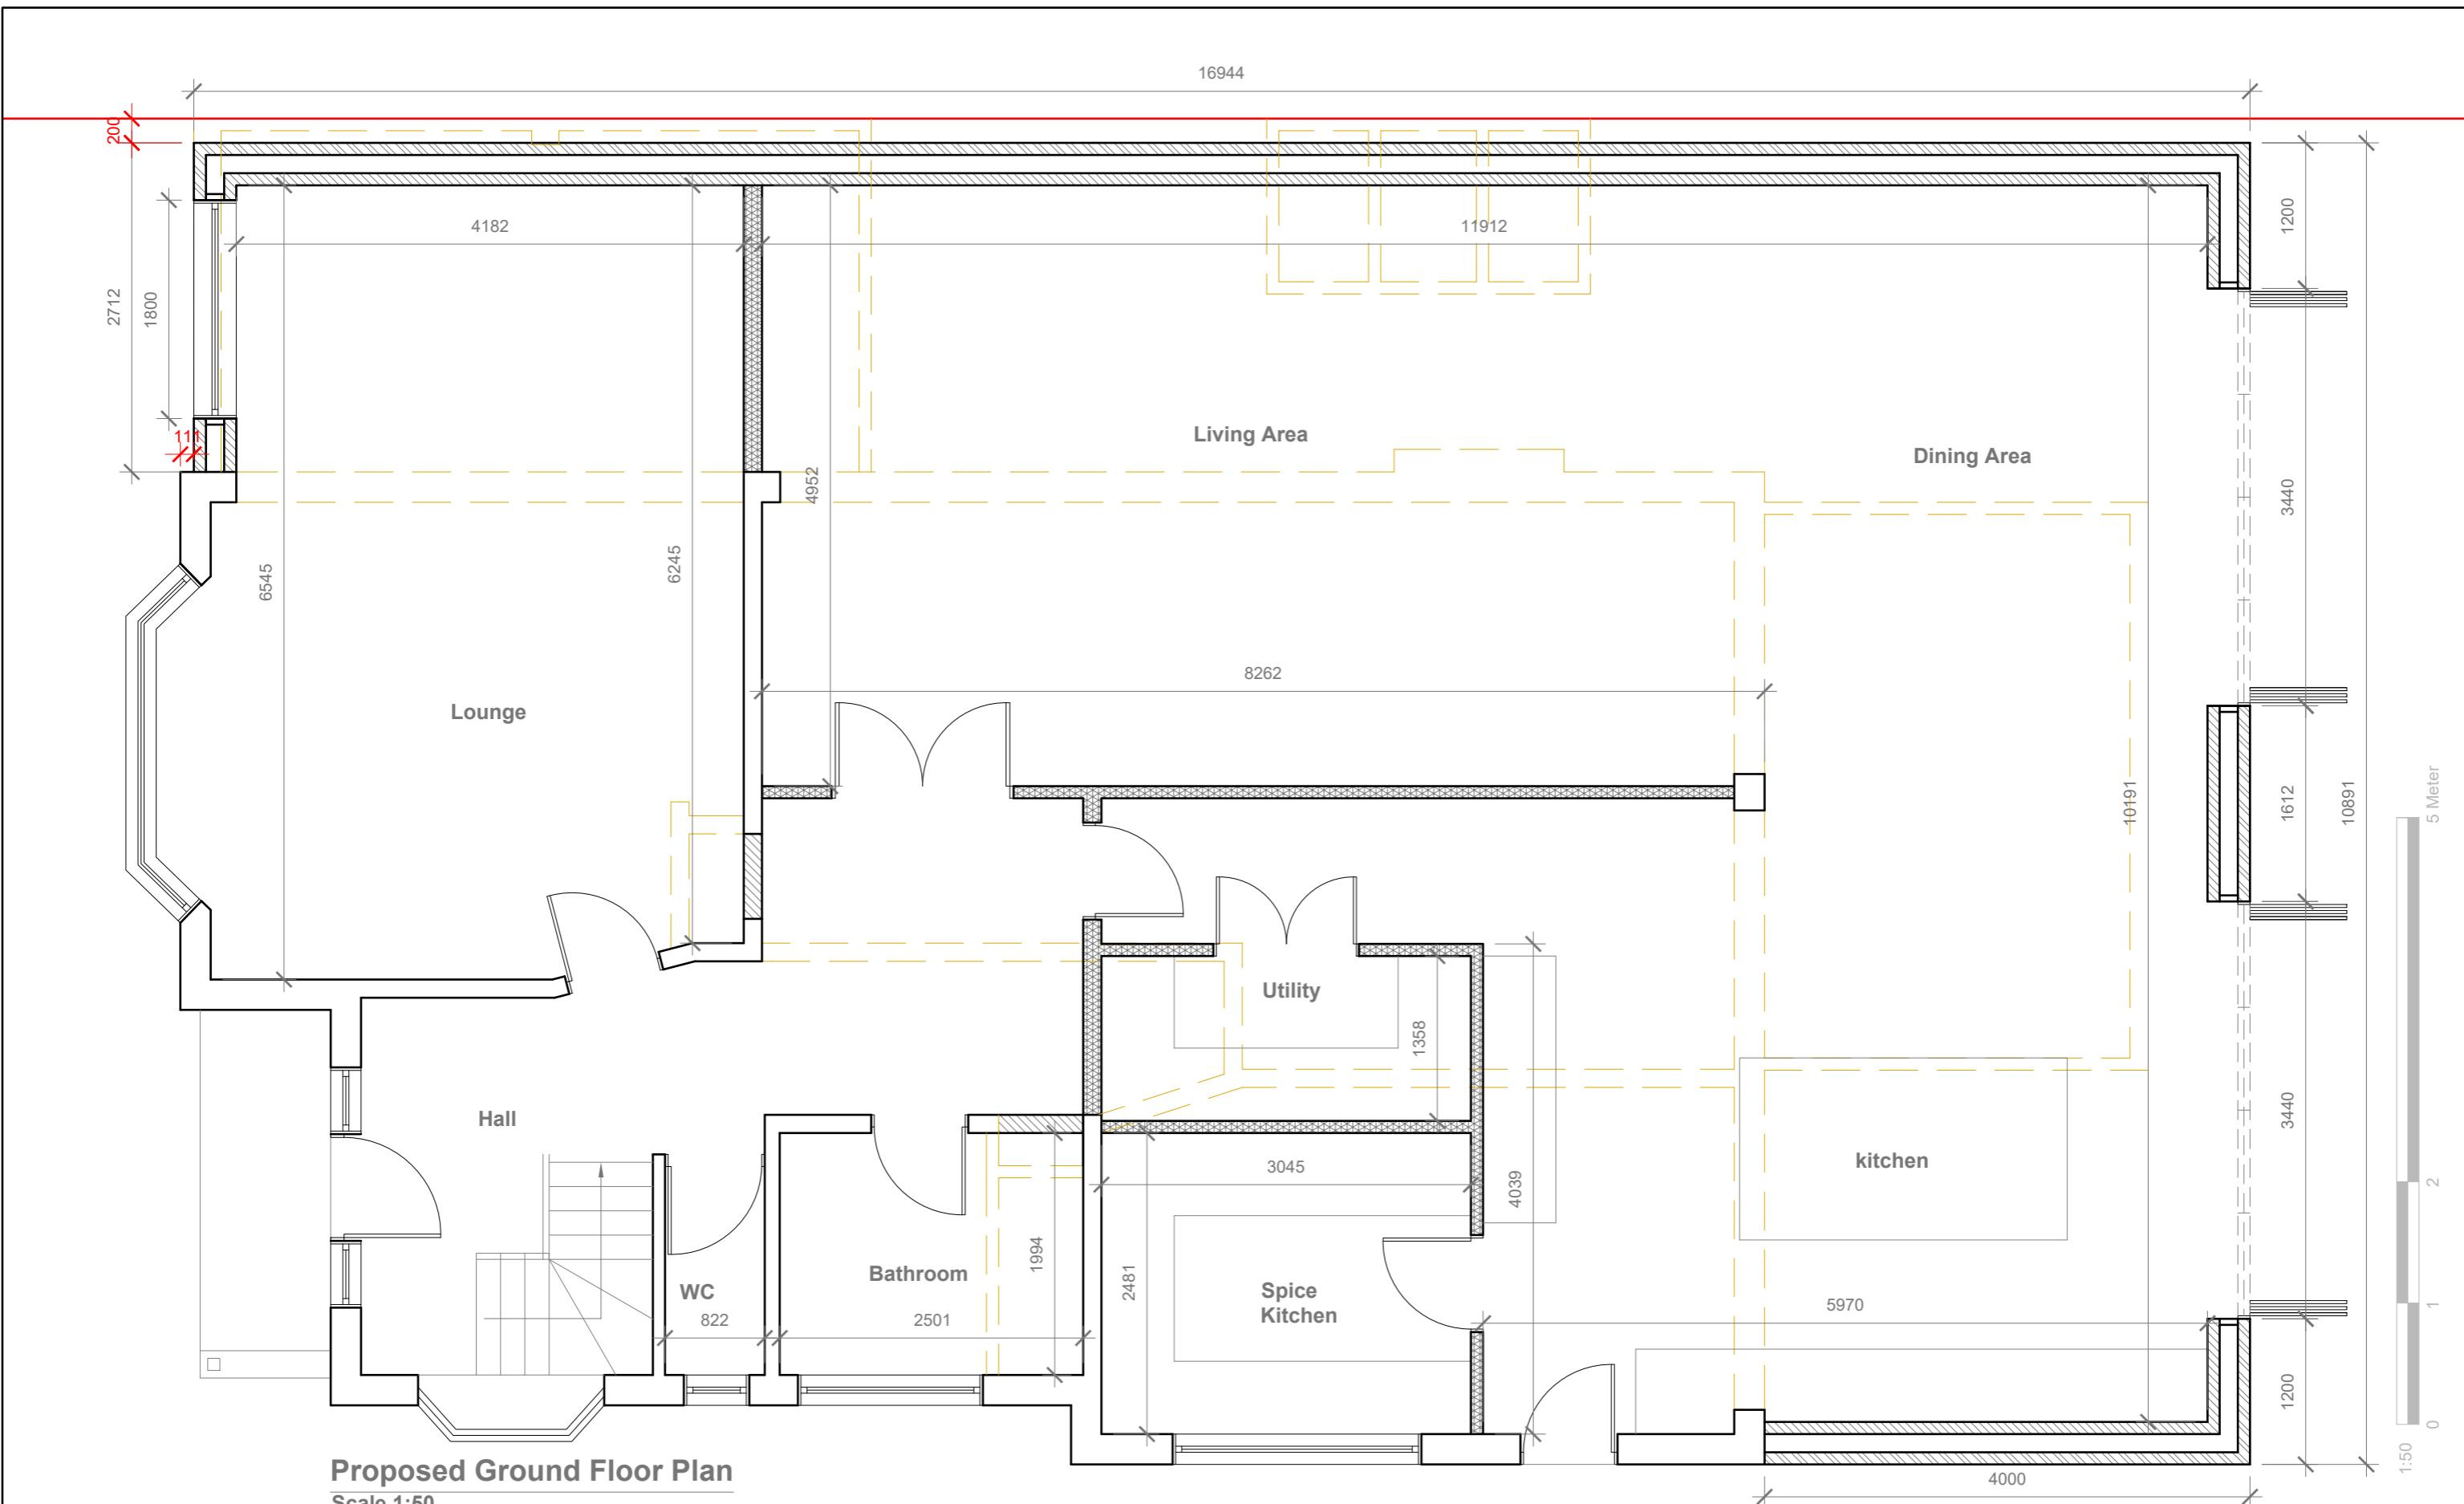

Proposed Ground Floor Plan

GENERAL NOTES:

1. ALL DIMENSIONS ARE IN MILLIMETER.
2. VERIFY ALL DIMENSIONS AND CONDITIONS BEFORE BUILDING OR STARTING CONSTRUCTION. NOTIFY THE DESIGNER IMMEDIATELY OF ANY DISCREPANCY OR VARIATION.
3. ALL WORK TO COMPLY WITH CURRENT BUILDING REGULATIONS AND CODES OF PRACTICE

Title:




Proposed Ground Floor Plan

Site Address
45 Greenacres
Avenue
Ickenham
Uxbridge
UB10 8HH

Scale: 1:50
Date: 22/1
Drawing No.
2022/1
Drawn By:

A3	Revision Date:	
/2022	A	26.01.23
4 -03		
	e:mail -	
	falucknath@yahoo.com	

Faluck Patel

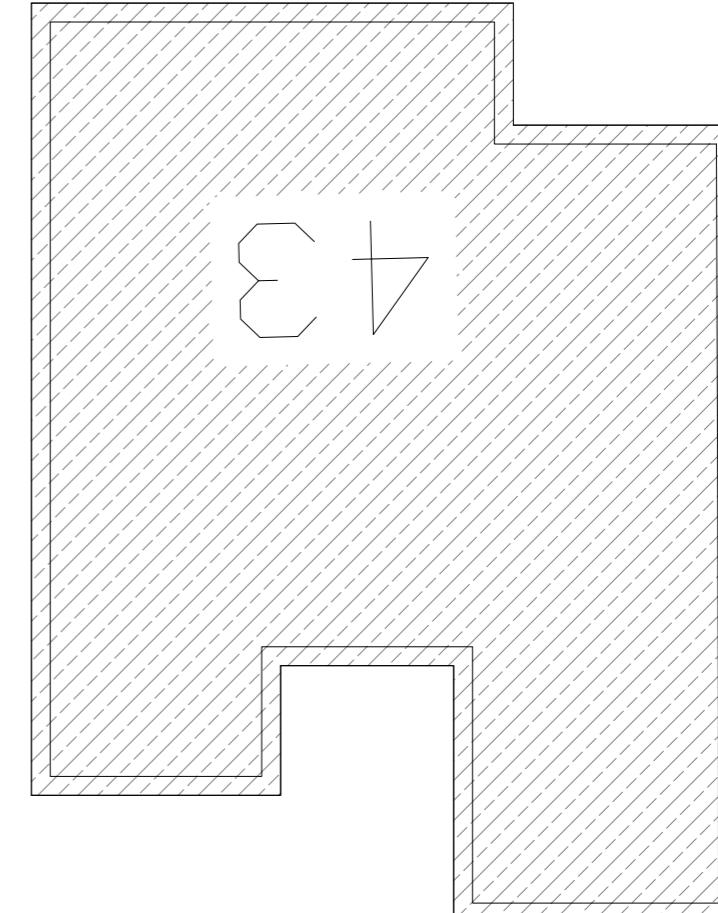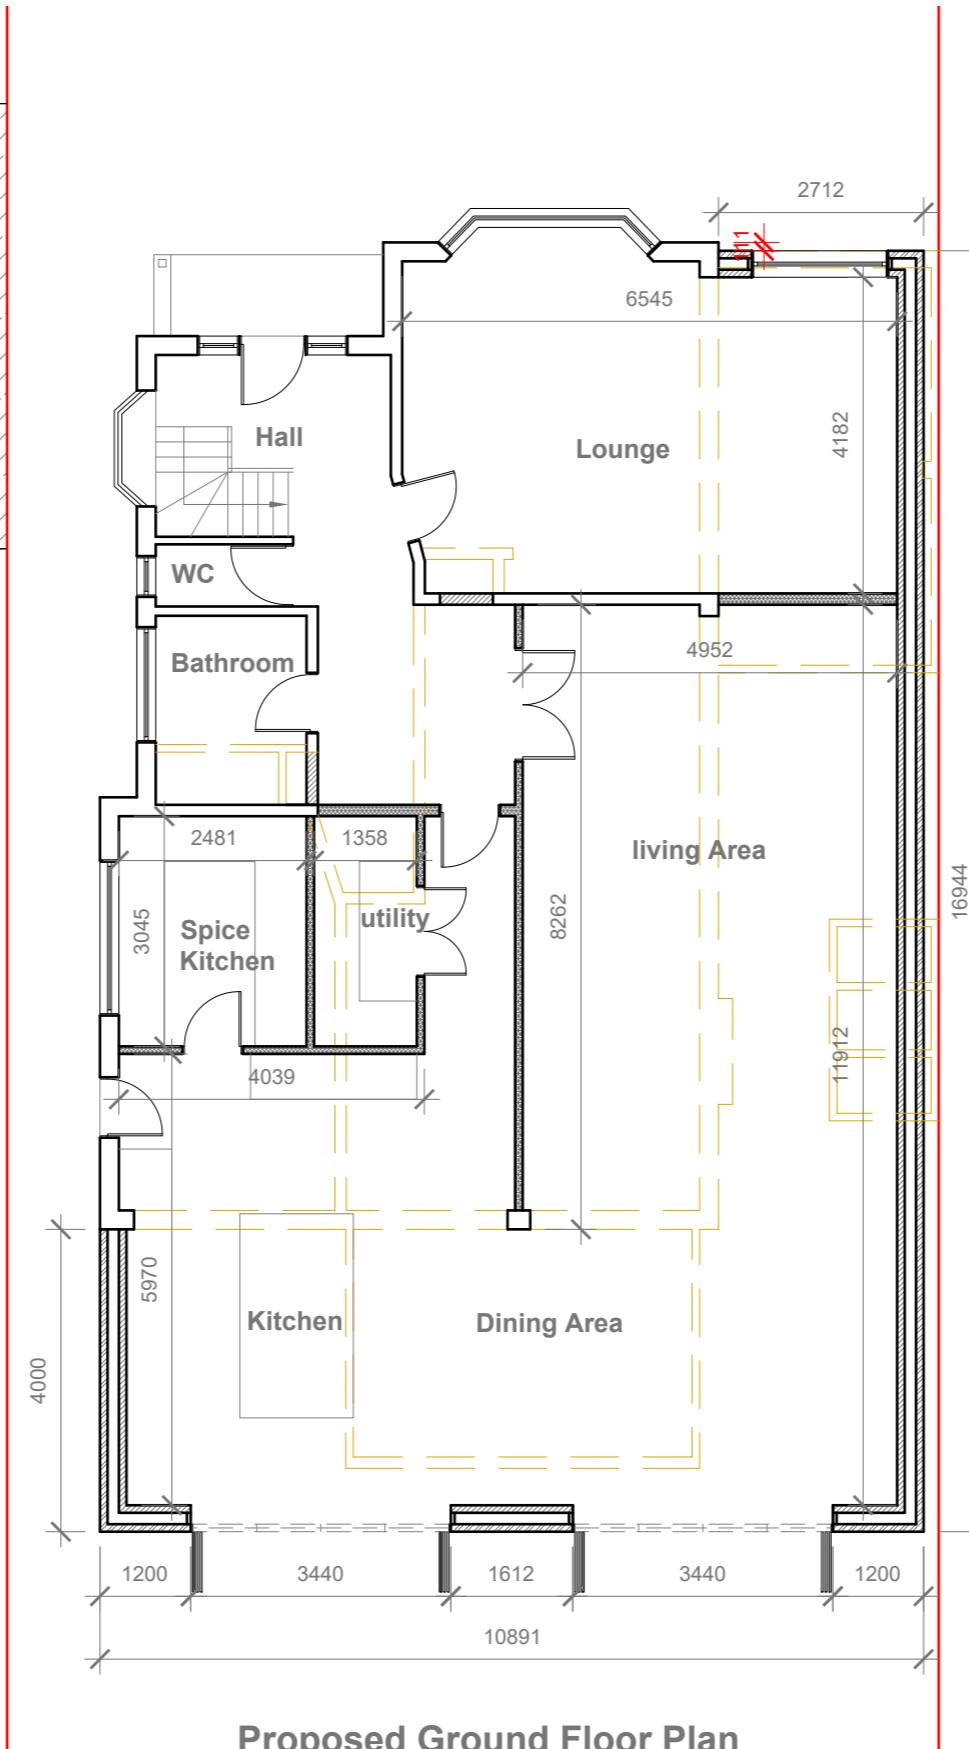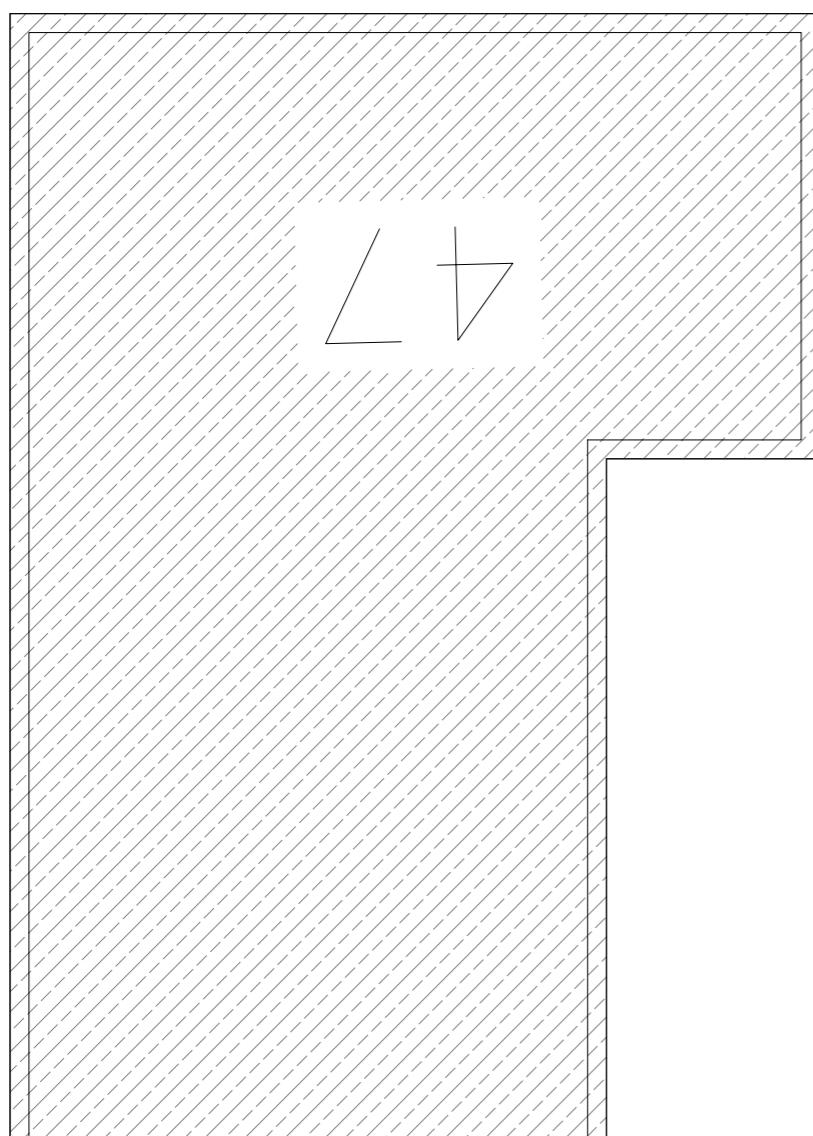

1:100
0 1 2 5 10 Meter

GENERAL NOTES:

1. ALL DIMENSIONS ARE IN MILLIMETER.
2. VERIFY ALL DIMENSIONS AND CONDITIONS BEFORE BUILDING OR STARTING CONSTRUCTION. NOTIFY THE DESIGNER IMMEDIATELY OF ANY DISCREPANCY OR VARIATION.
3. ALL WORK TO COMPLY WITH CURRENT BUILDING REGULATIONS AND CODES OF PRACTICE

Title:

Proposed Ground Floor Plan

Site Address

45 Greenacres
Avenue
Ickenham
Uxbridge
UB10 8HH

Scale: 1:100 @A3

Date: 22/11/2022
Drawing No.: 2022/154 -04

Revision Date:

A 26.01.23

e:mail -
faluckpatel@yahoo.com
(M) +44 (0) 7871 466 254

Faluck Patel

Proposed External Finish
Materials to Match Existing
External Finish Materials




Proposed Front Elevation
Scale 1:100



Proposed Side Elevation
Scale 1:100



Proposed Rear Elevation
Scale 1:100

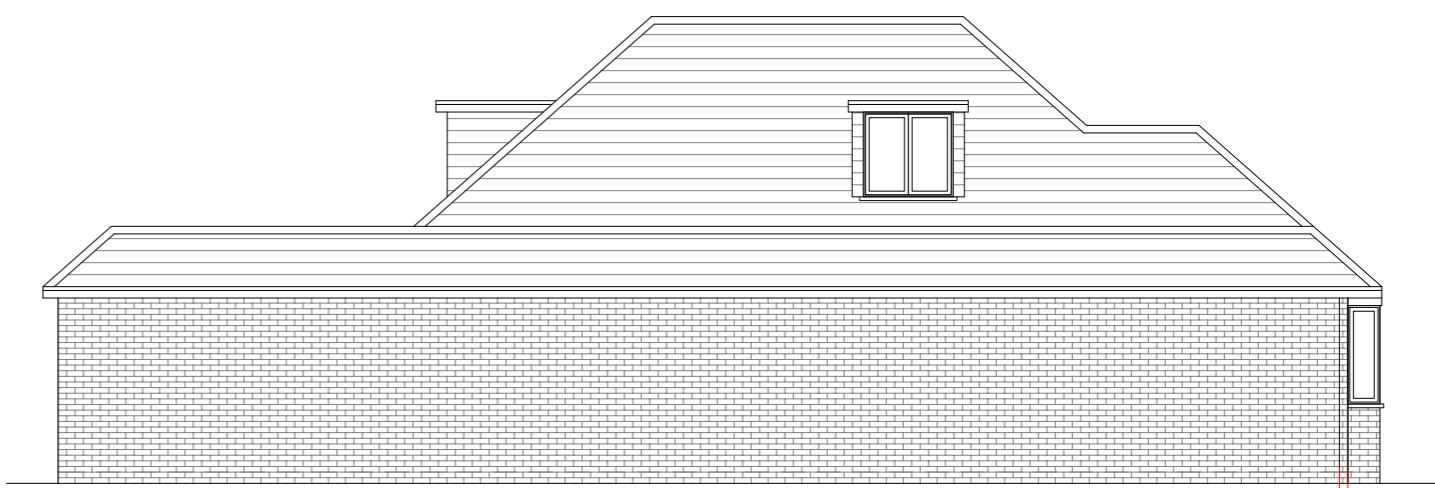

Proposed Side Elevation
Scale 1:100

10 Meter
5
2
1
0

Faluck
Patel

GENERAL NOTES:

1. ALL DIMENSIONS ARE IN MILLIMETER.
2. VERIFY ALL DIMENSIONS AND CONDITIONS BEFORE BUILDING OR STARTING CONSTRUCTION. NOTIFY THE DESIGNER IMMEDIATELY OF ANY DISCREPANCY OR VARIATION.
3. ALL WORK TO COMPLY WITH CURRENT BUILDING REGULATIONS AND CODES OF PRACTICE

Title:

Proposed Elevations

Site Address
45 Greenacres
Avenue
Ickenham
Uxbridge
UB10 8HH

Scale: 1:100 @A3
Date: 22/11/2022
Drawing No.: 2022/154 -05
Drawn By: FP

Revision Date:
A 26.01.23
e:mail - faluckpatel@yahoo.com
(M) +44 (0) 7871 466 254